

Fun State Pools Inc.

REF. NO. _____

332-POOL

3601 N.W. 97th Blvd.
Gainesville, Florida 32606

POOL SHAPE Random JOB NO. _____
 SIZE 12'x17'x18'x34'8" DEPTH 3'6" TO 7' PERM 96 AREA 546
 DECK 1000 DECK SURFACE Pavers DECK-O-DRAIN yes
 COPING paver CANTILEVER no
 TILE 6"x6" COLOR owner
 STEP COLOR no COLOR no
 TURNOVER 2hr FILTER TYPE PLM SIZE 150 PUMP V5150RS
 SKIMMER yes INLETS 5 MAIN DRAIN yes
 GRAB RAILS no HAND RAIL no LADDER no
 POOL LIGHT yes (LED) VOLTS 120 WATTS 300
 DIVING BOARD no SIZE no
 AUTOMATIC CHLORINATOR SALT TIMER yes FILL LINE no
 CLEANING EQUIPMENT manual SWIMOUT yes SIZE 18'x5' JETS no
 ROPE & FLOATS no ROPE ANCHORS no
 AUTOMATIC CLEANING SYSTEM Legend II POOL HEATER 333,000
 GAS LINE BY: owner SLIDE no SIZE no

SPA SPECIFICATIONS

SIZE 7' DEPTH 3' JETS 6-wall
 BLOWER no SKIMMER no LIGHT yes
 SPILLWAY tile HEATER 333,000 MAIN DRAIN yes
 SCREEN ENCLOSURE owner ROOF owner DOORS owner
 ALUM. ROOF owner GUTTER owner
 REMOVE FENCE owner REPLACE FENCE owner TEMP. FENCE owner
 TREE REMOVAL owner STUMP REMOVAL owner
 SHRUBS owner SAVE owner HAUL AWAY owner
 SEPTIC TANK owner SEWER LINE owner
 POWER LINE owner RELOCATE owner
 GAS LINE owner WATER LINE owner
 SPRINKLERS owner REROUTE owner CAP owner
 PHONE LINE owner ACCESS PERMISSION owner
 RETAINING WALL owner

Custom Design...FUN-STATE POOLS

NAME Darin and Jeanette Ryder
 ADDRESS 114 NW Heritage Drive
 CITY Lake City PHONE: 386-758-3925

Part 2 of contract dated _____ for pool at:

LOT _____ BLOCK _____ SUB _____
 BOOK _____ PAGE _____

ALSO DESCRIBED AS _____

CUSTOMER'S SIGNATURE _____

OWN. BY Barry DATE 1/18/11 CHK. BY _____

Equipotential Bonding Grid
as per NEC 680-26 (Code)
Note - Pool shall be wired
as per NEC and all metal
within 5' of pool shall be
bonded.

Note - Angle of repose of
existing foundation shall not
be disturbed by pool
excavation without engineering.



PLOT PLAN
SCALE: 1/8" = 1'0"


Access
Perimeter fence to code
Equipment

① 18'x34'8" pool / 7' spa \$ 39,000

② no screen

③ perimeter fence and alarms

④ 333,000 BTU gas heater

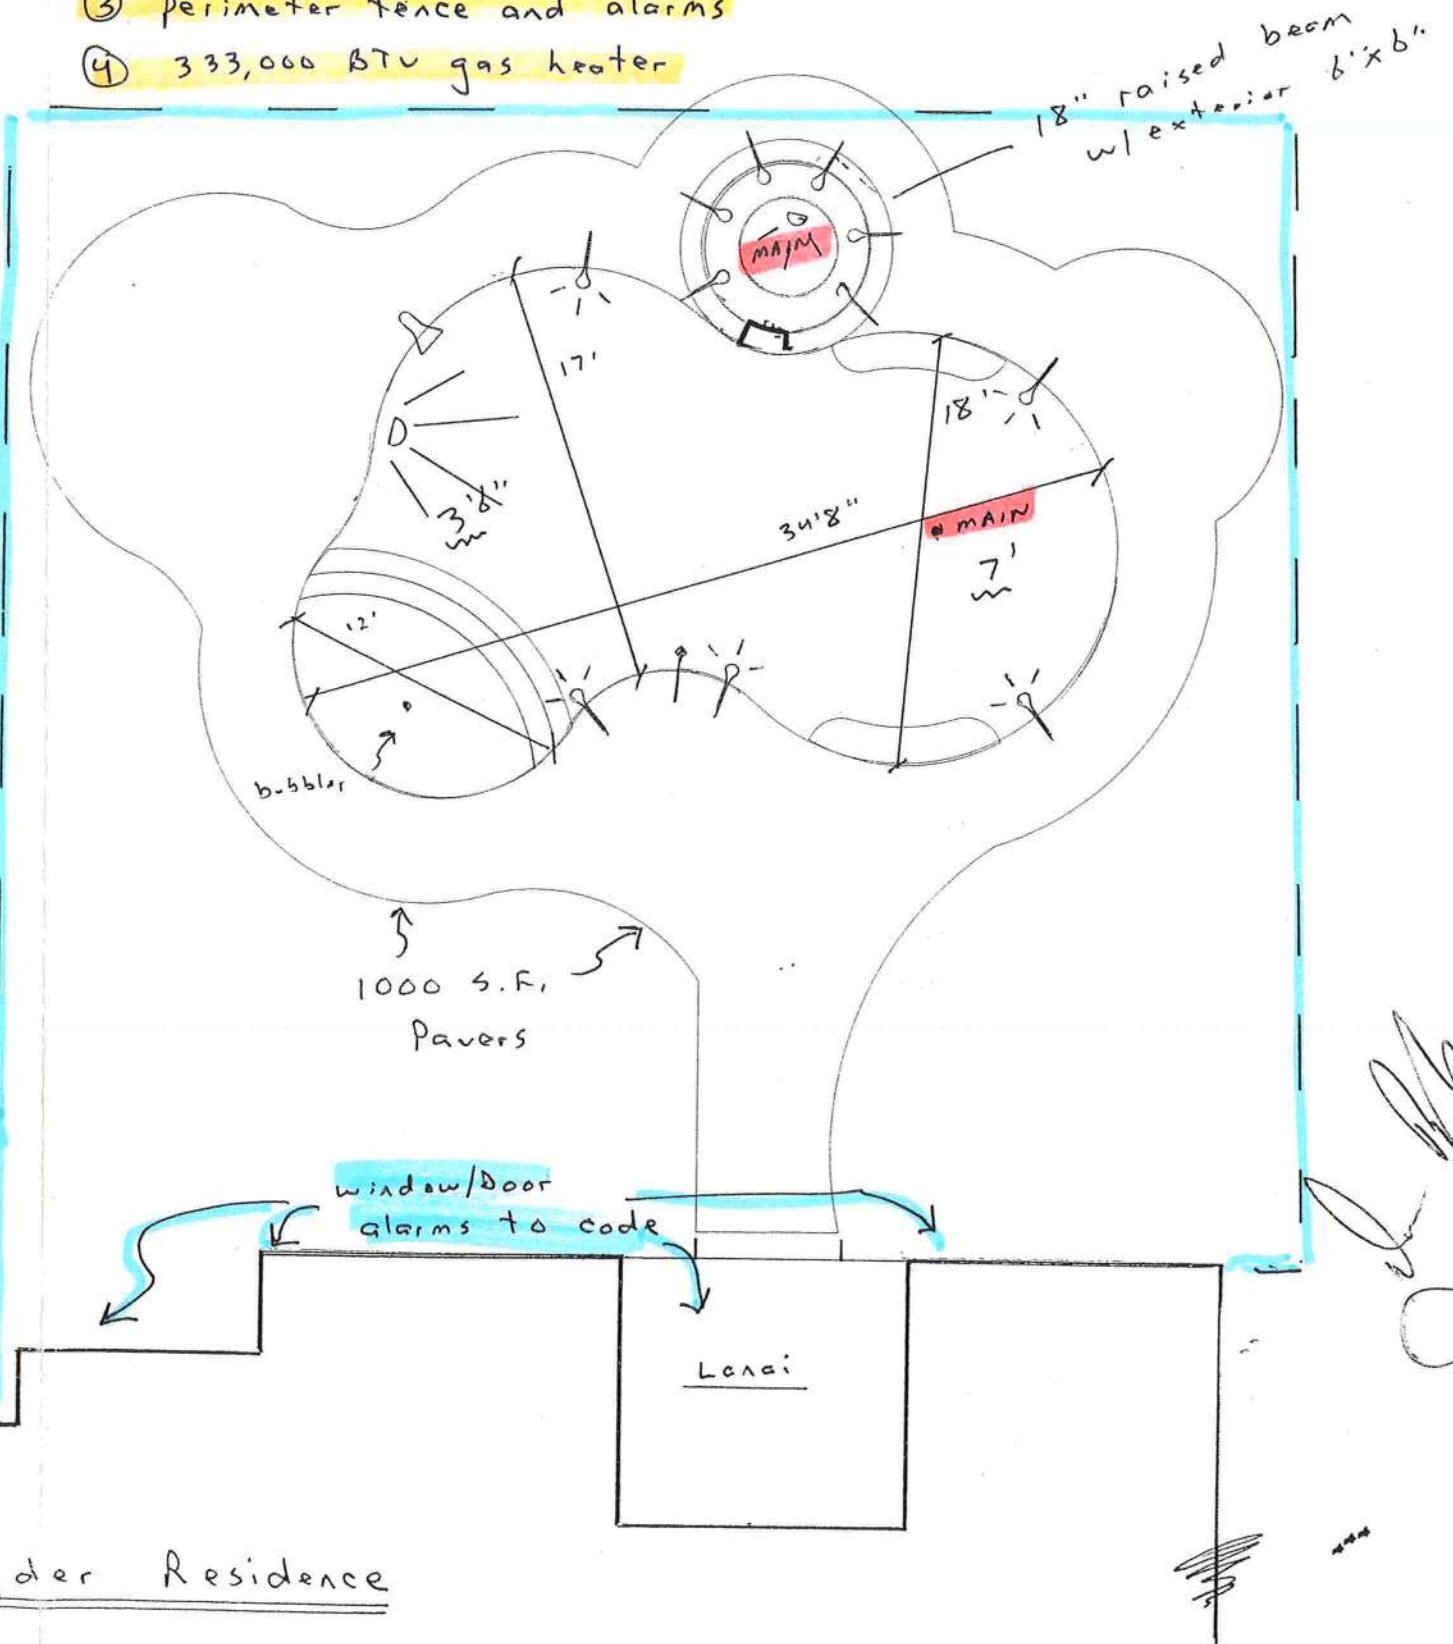

Ryder Residence

114 NW Heritage Drive - Lake City FL 32055

Note: All plan dimensions
are subject to field verification
and modification.