

(Filled Out By Owner)

ROOM NO.	ROOM NAME	CARPET	CT	WOOL BR	PAIN	12" G	DENS	12" C	PAIN	WAIN	CT	WALL	DENS	12" C	PAIN	WAIN	CT	WALL	DENS	12" C	PAIN	G.W	5B"	PAIN	STU		
101	MASTER BEDROOM		●			●			●					●											●		11'-0" TRAY
102	BEDROOM #2	●				●			●					●											●		9'-0"
103	STUDY			●		●			●					●											●		9'-0"
104	GREAT ROOM			●		●			●					●											●		10'-0"
105	DINING ROOM			●		●			●					●											●		10'-0"
106	KITCHEN		●			●			●					●											●		9'-0"
107	FOYER			●		●			●					●											●		10'-0"
108	UTILITY ROOM		●			●			●					●											●		9'-0"
109	MASTER BATH		●			●			●					●											●		9'-0"
110	BATHROOM #2		●			●			●					●											●		9'-0"
111	GARAGE				●	●			●					●											●		9'-0"
112	BREAKFAST		●			●			●					●											●		8'-0"
113	W.I.C.		●			●			●					●											●		9'-0"
114	W.I.C.		●			●			●					●											●		9'-0"
115	OFFICE		●			●			●					●									●		●		10'-0"

NOTE:
ALL WOOD TRIM SHALL BE PAINT GRADE FINGER JOINTED


NOTE:
ALL WALLS SHALL RECEIVE A LEVEL 4 FINISH WITH ORANGE PEEL TEXTURE.
ALL WALLS SHALL RECEIVE ONE PRIMER COAT AND 2 FINISH COATS OF LATEX PAINT¹ COLOR BY OWNER.
WALL PAINT SHALL BE SATIN FINISH.
TRIM AND DOORS SHALL BE SEMI-GLOSS FINISH.

NOTE:
PROVIDE TRANSITION STRIPS BETWEEN DIFFERENT TYPES OF FLOORING


MATERIAL	MANUFACTURER	SPECIFICATION	COMMENTS
CARPET			
WOOD LAMINATE			
RADIANT HEATING			
CERAMIC WALL TILE			
CERAMIC FLOOR TILE			
PAINT			
CROWN MOLDING			
WOOD BASE			
CHAIR RAIL			

TO BE FILLED OUT BY CONTRACTOR AND OWNER


NOTE:
all wall tile shall be installed to a minimum height
of 72" above top of shower dam

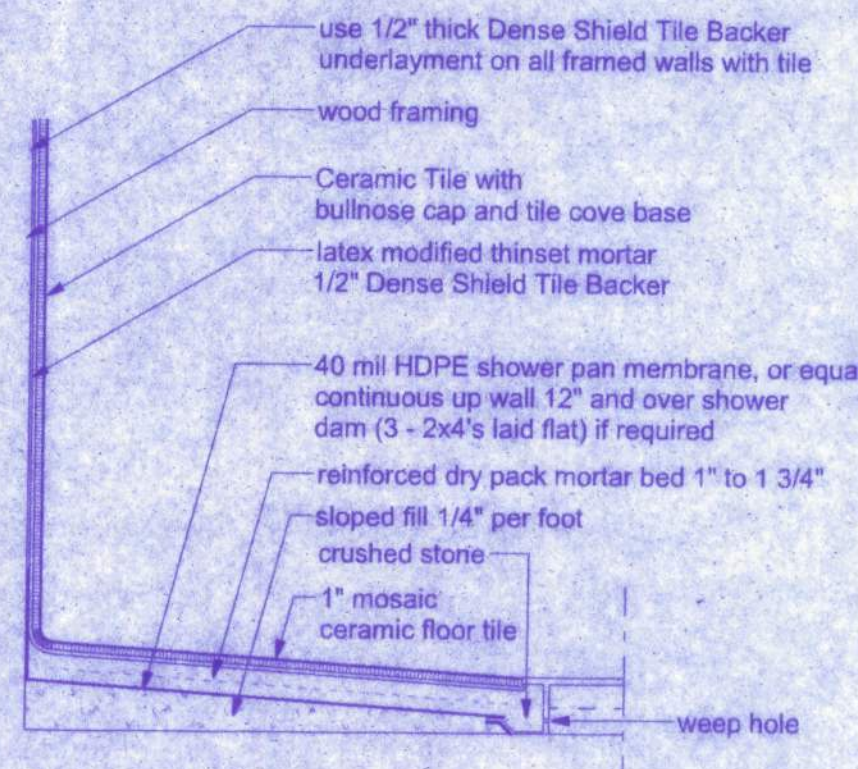


TILE SHOWER

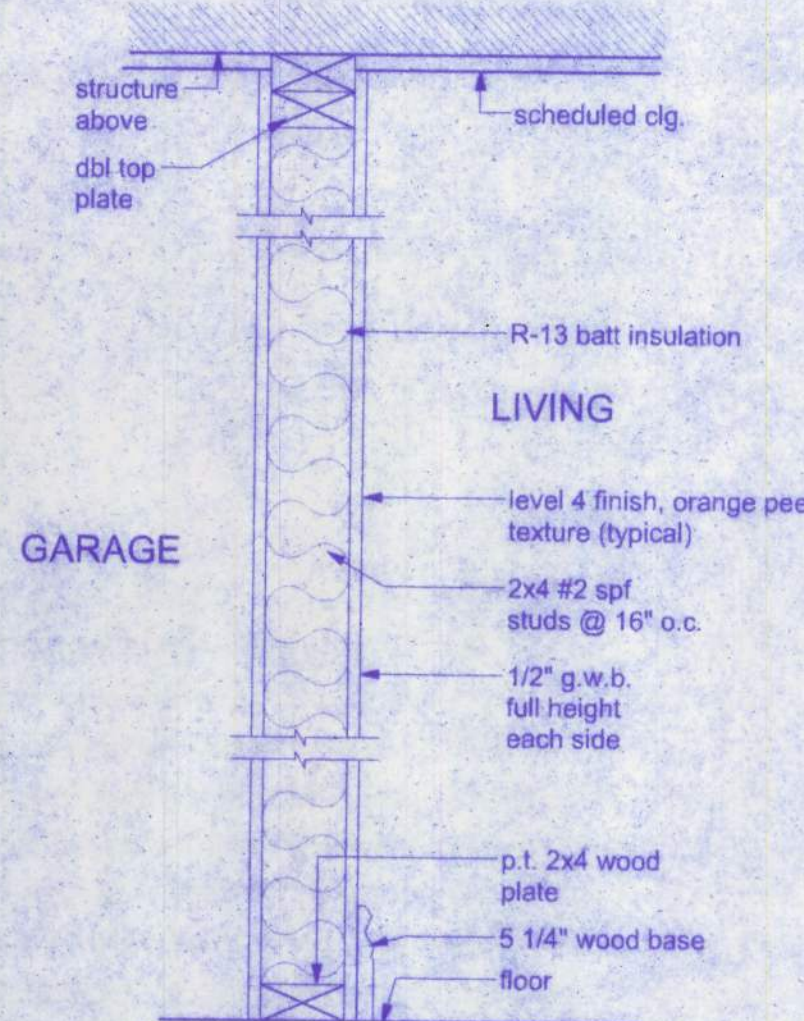


1 GARAGE PARTITION

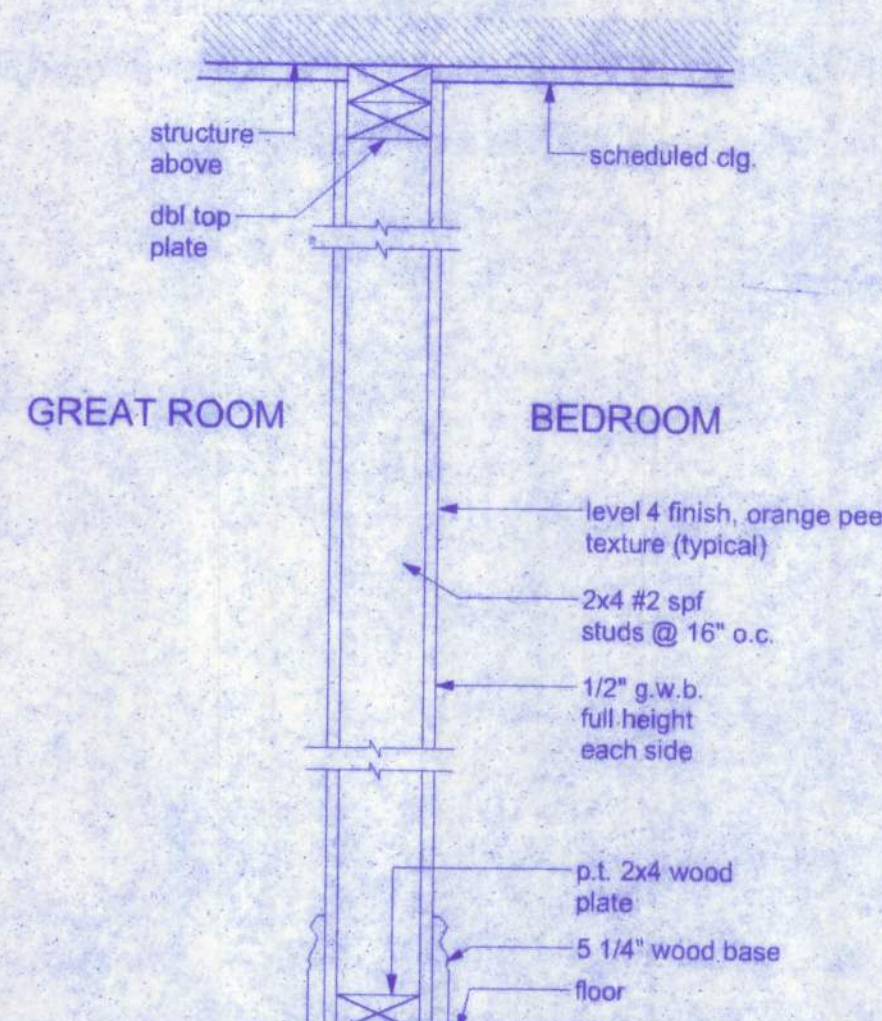


 FULL HEIGHT PARTITION

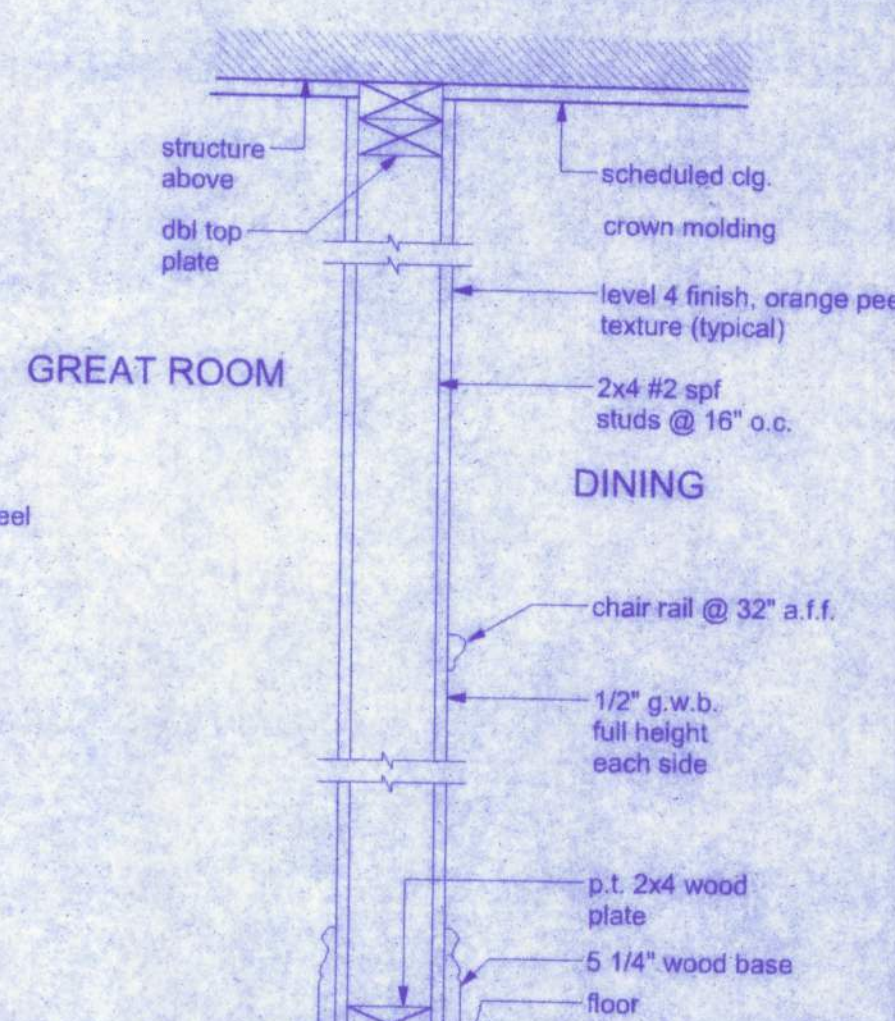


FULL HEIGHT PARTITION

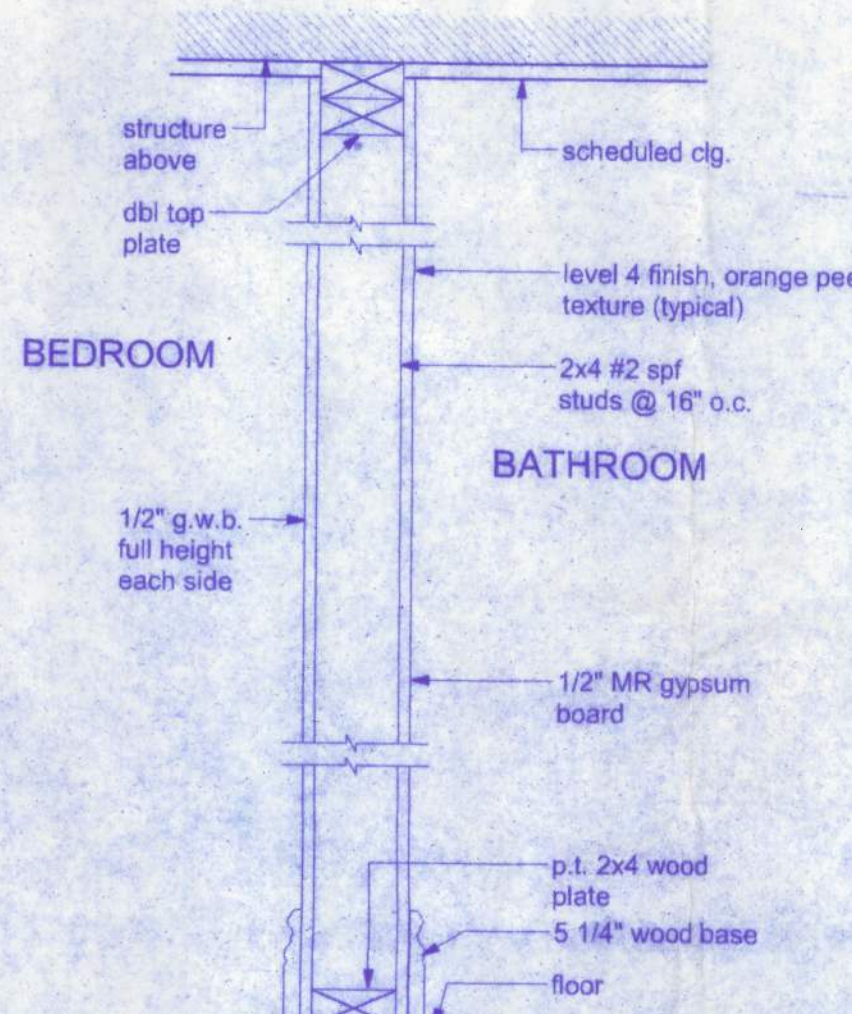


4 FULL HEIGHT PARTITION

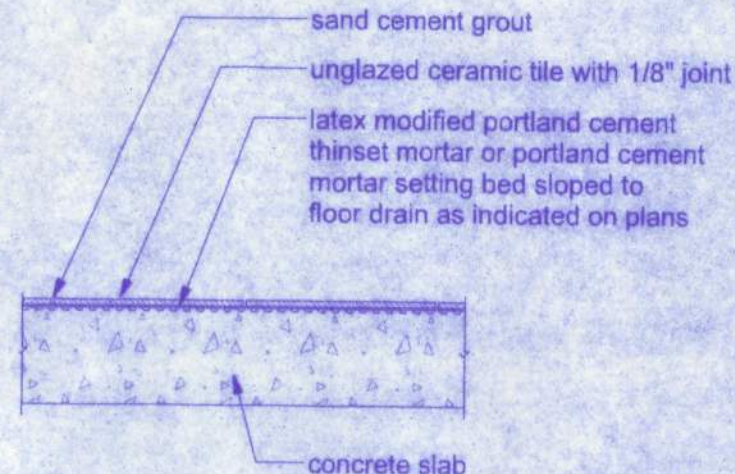

CERAMIC TILE FINISH

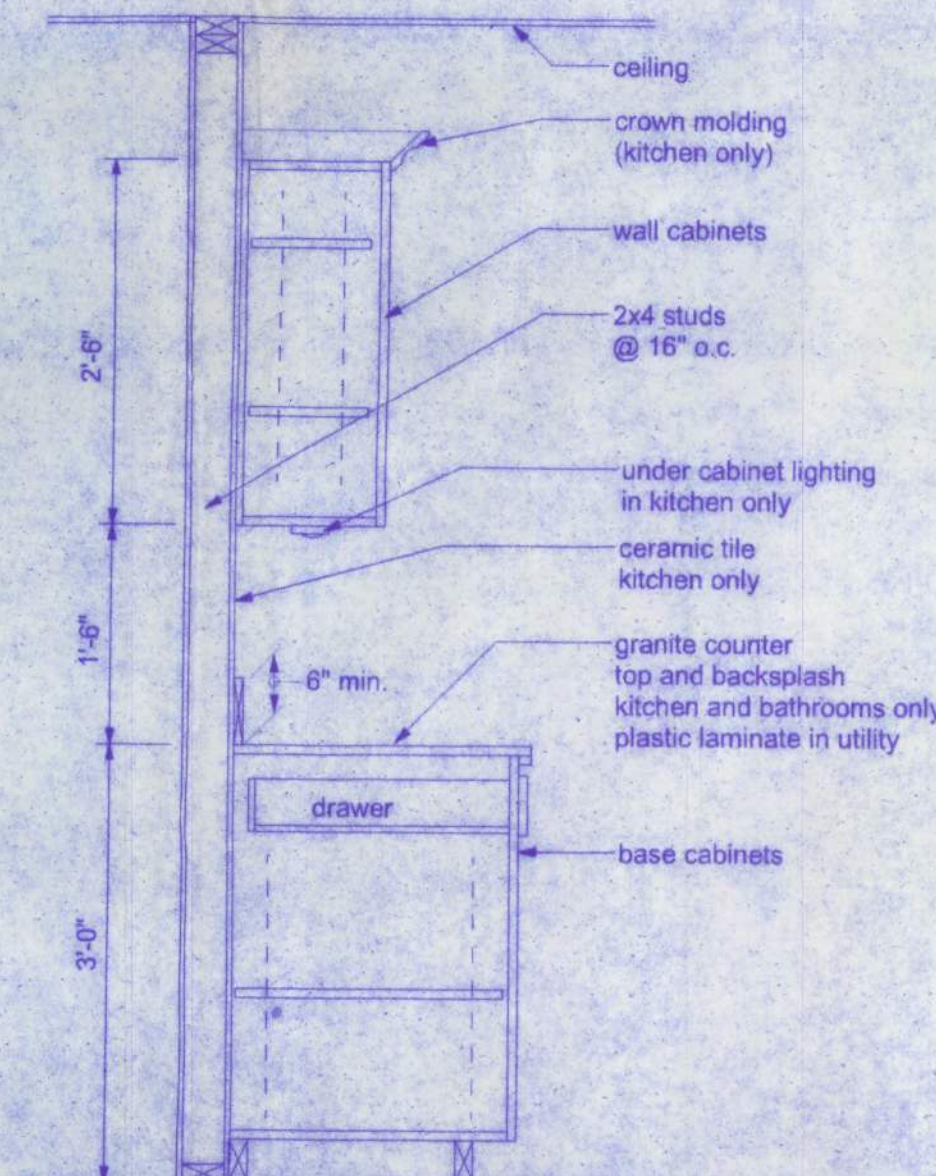

A **CABINET SECTION**
SCALE: 3/4" = 1'-0"

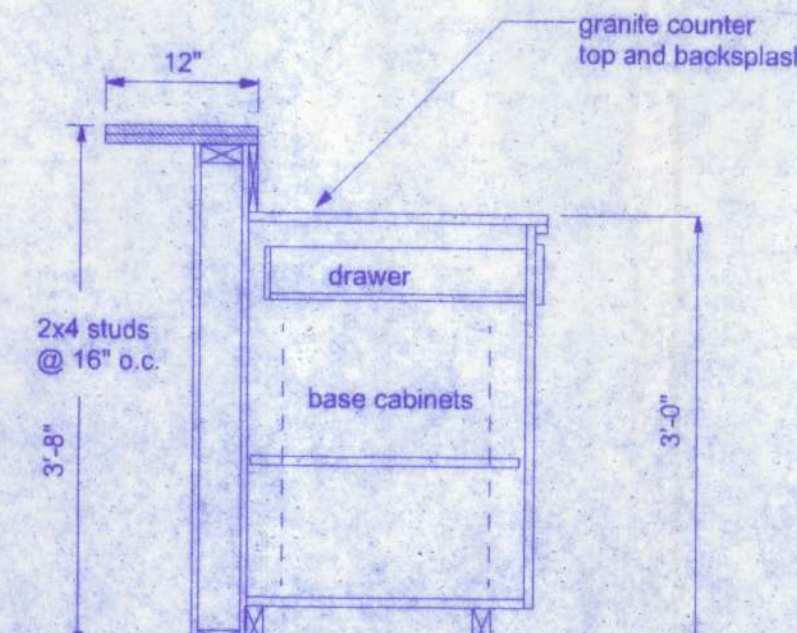

B **CABINET SECTION**
SCALE: 3/4" = 1'-0"

HARRISON RESIDENCE

128 SW NASSAU ST
LAKE CITY, FL. 32055
(386)758-4209

CERTIFICATE OF AUTHORIZATION # 00008701

Freeman
Design Group INC.

DATE 2/25/10	DRAWN BY W.H.F.
	APPROVED W.H.F.

REVISIONS

SHEP A-12

OF 13

PROJECT NO.
10.R009