


SW GARDNER TERRACE

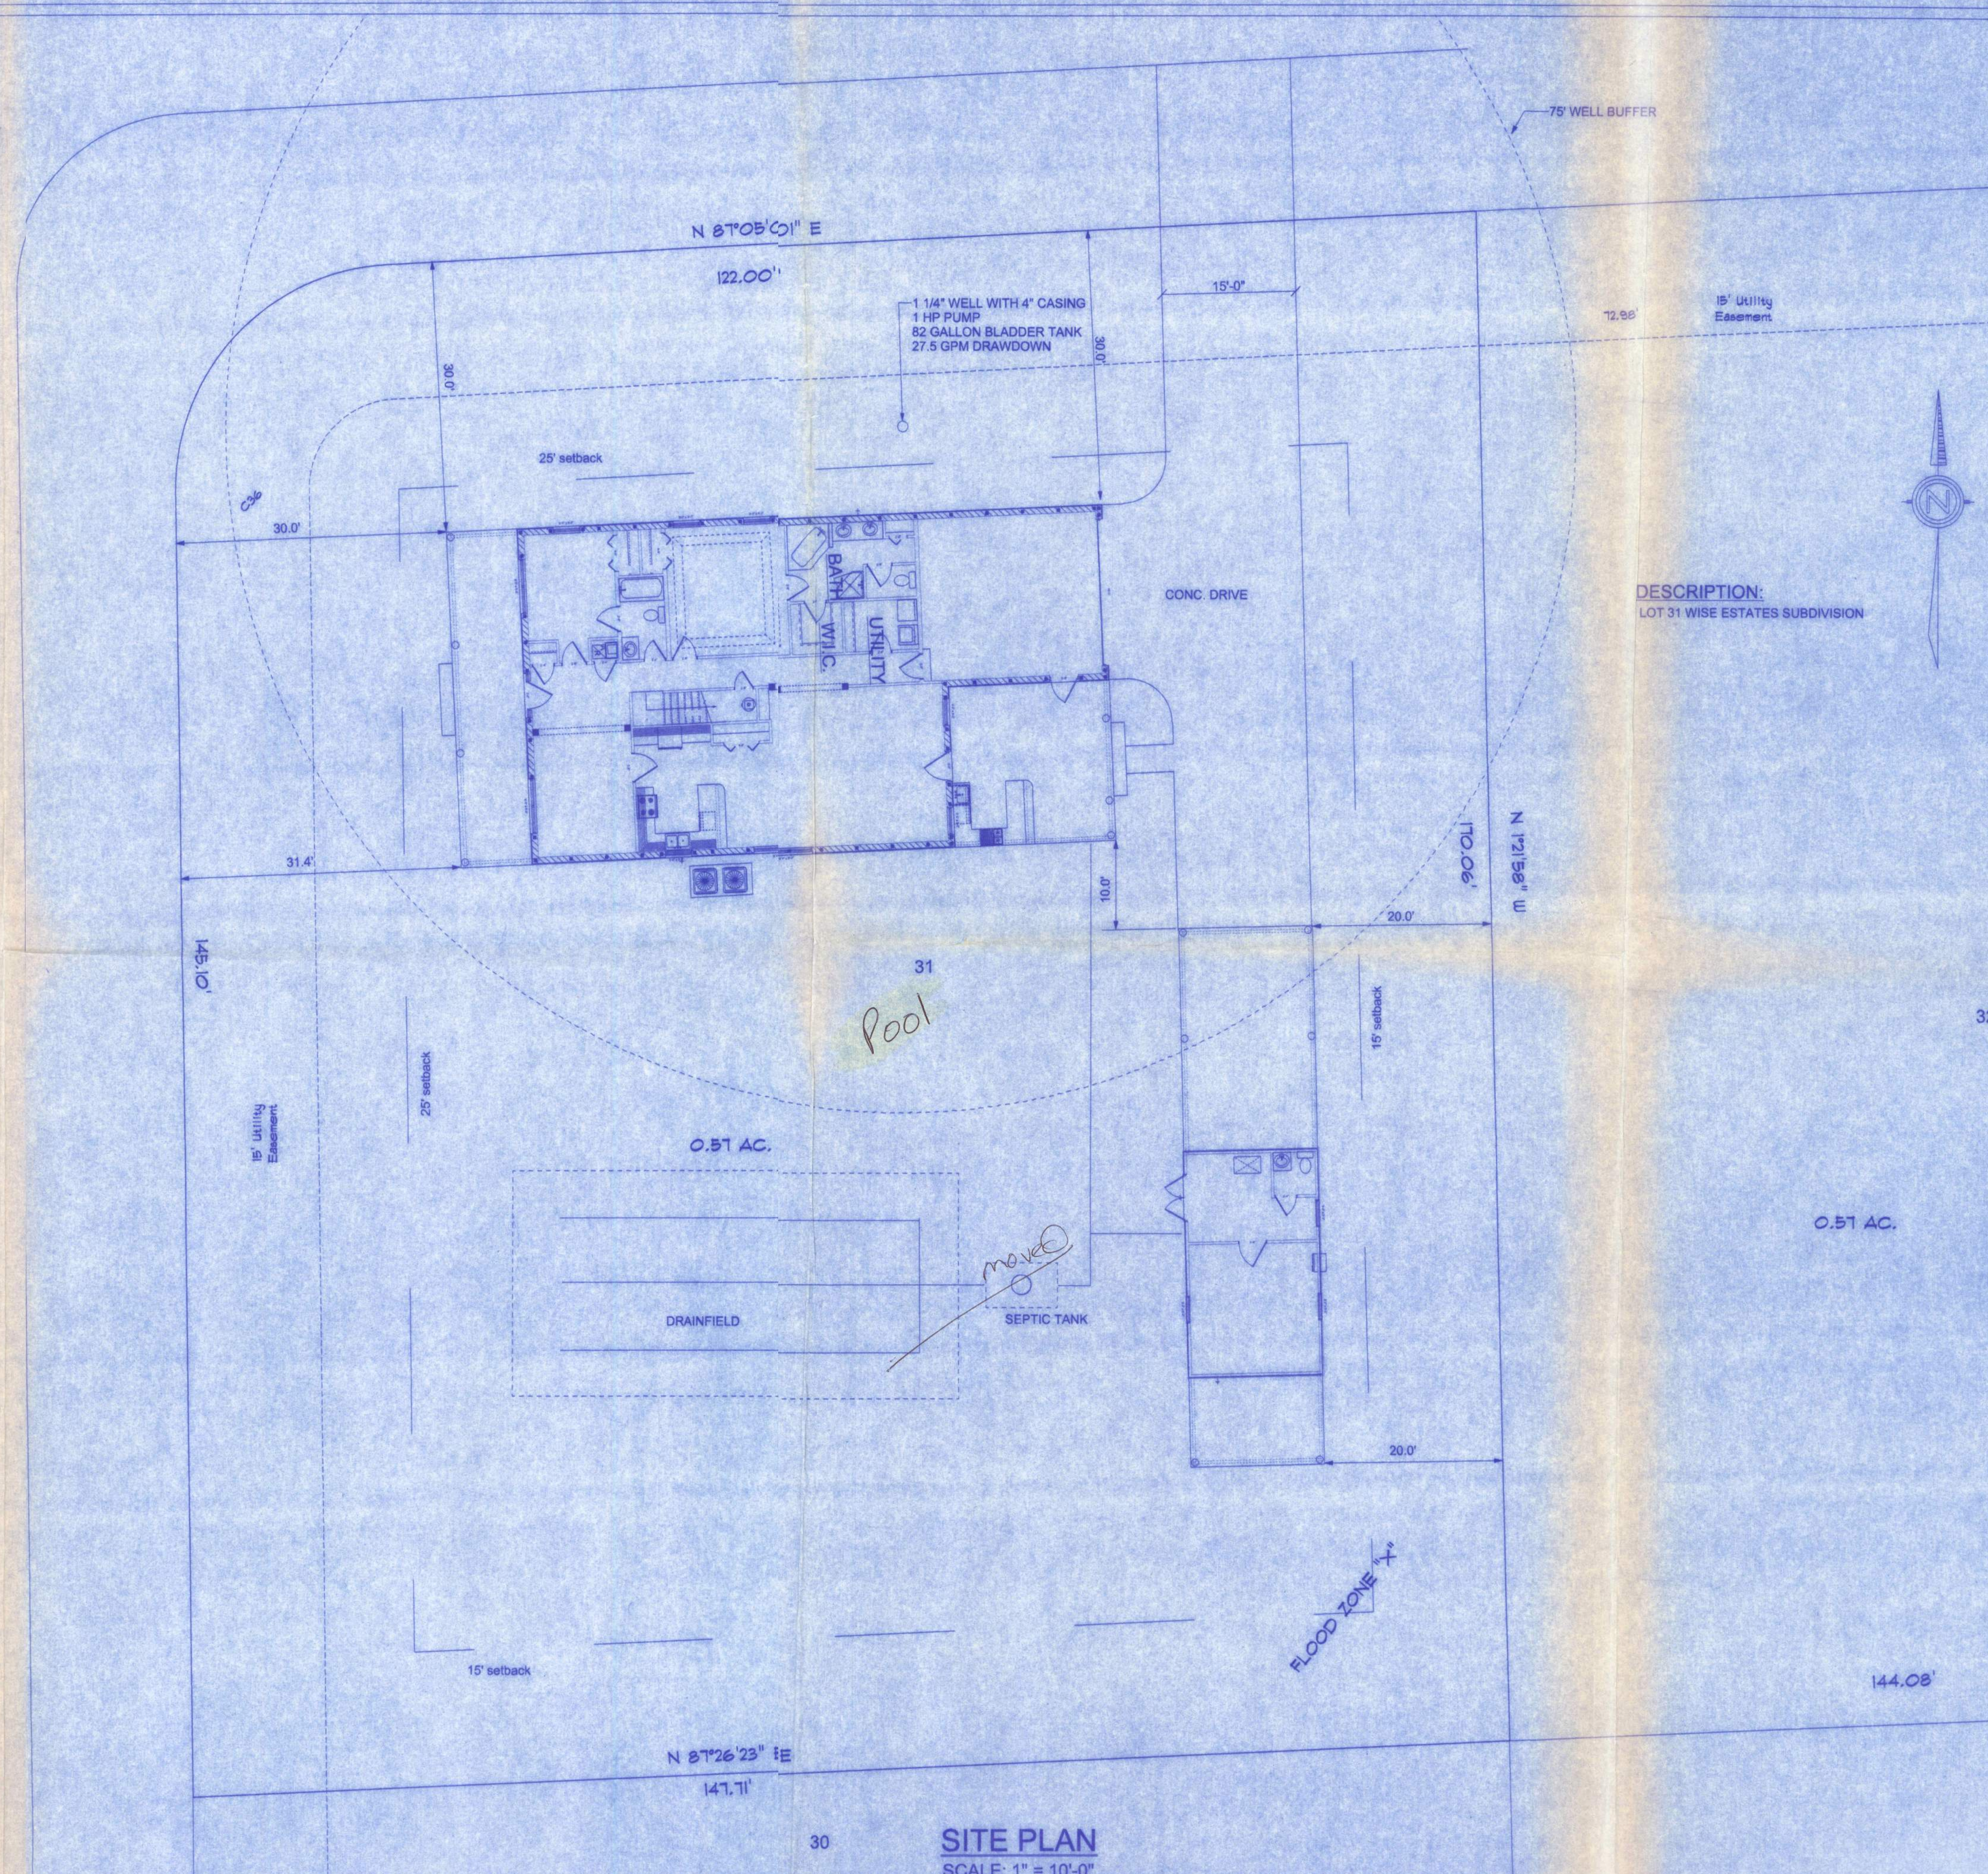

BATES RESIDENCE