
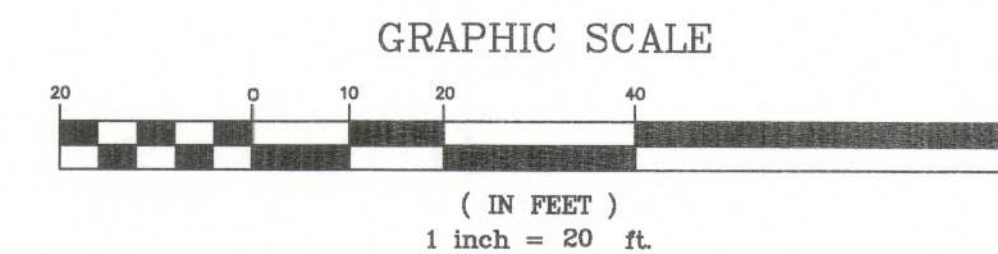


SECTION 34, TOWNSHIP 6 SOUTH, RANGE 16 EAST
COLUMBIA COUNTY, FLORIDA
TOWN OF FORT WHITE
"FORT WHITE FAMILY DOLLAR"

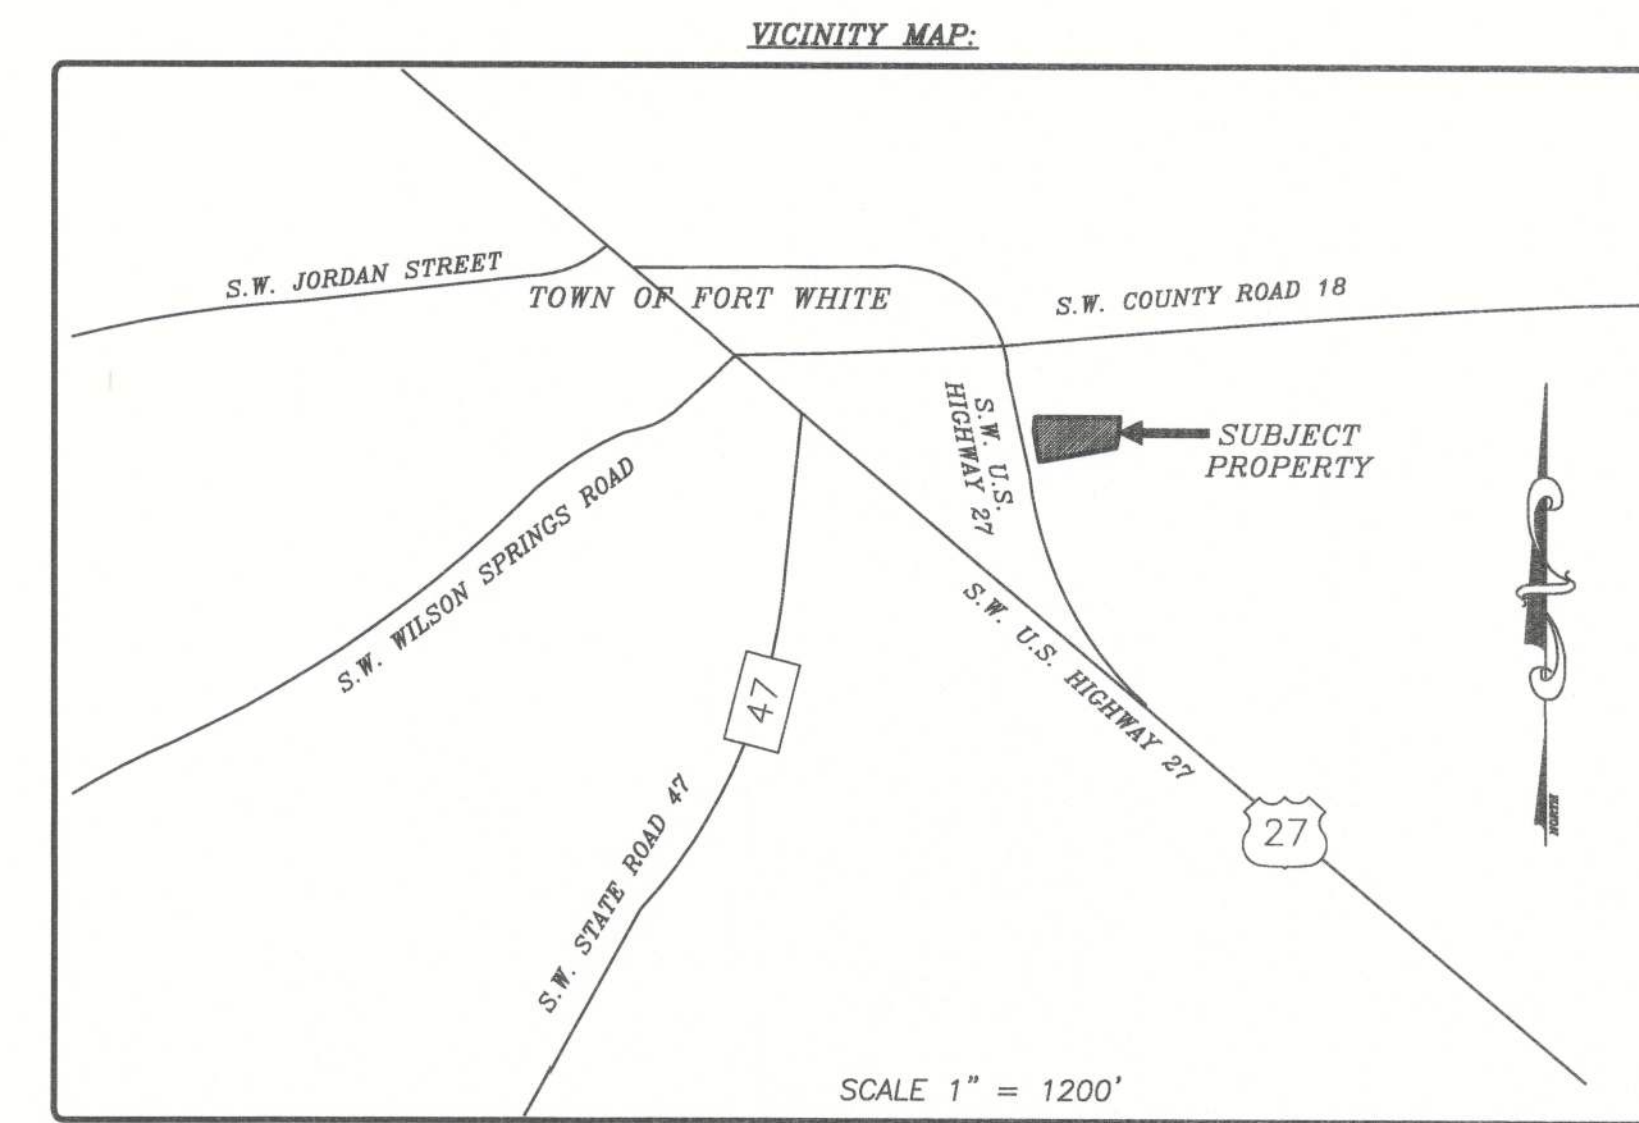

DESCRIPTION:

PER WARRANTY DEED RECORDED IN OFFICIAL RECORDS BOOK 691, PAGE 406 OF THE PUBLIC RECORDS OF COLUMBIA COUNTY, FLORIDA.

LOT A, FORT WHITE SQUARE, AS RECORDED IN PLAT BOOK 5, PAGE 138, PUBLIC RECORDS OF COLUMBIA COUNTY, FLORIDA.

NOTES:

1. DATE OF FIELD SURVEY: NOVEMBER 23, 2011.
2. SUBJECT TO RIGHTS OF WAY, RESTRICTIONS, EASEMENTS AND RESERVATIONS OF RECORD.
3. UNLESS OTHERWISE SHOWN, UNDERGROUND IMPROVEMENTS NOT LOCATED.
4. PUBLIC RECORDS NOT SEARCHED BY R.M. BARRINEAU & ASSOCIATES, INC.
5. BEARINGS ARE ASSUMED BASED ON THE SOUTH BOUNDARY OF PARCEL A OF "FORT WHITE SQUARE", AS BEING S.79°32'16"W.
6. ORIENTATION FOR THE IMPROVEMENTS SHOWN HEREON SHOULD NOT BE USED TO RECONSTRUCT BOUNDARY LINES.
7. ADDITIONS OR DELETIONS TO SURVEY MAPS BY OTHER THAN THE SIGNING PARTY OR PARTIES IS PROHIBITED WITHOUT WRITTEN CONSENT OF THE SIGNING PARTY OR PARTIES.
8. THIS SURVEY DEPICTS THE PROPERTY AS IT EXISTED ON THE SURVEY DATE, NOT NECESSARILY THE SIGNATURE DATE.
9. THIS SURVEY HAS BEEN PREPARED FOR THE EXCLUSIVE BENEFIT OF THE PARTY(IES) NAMED HEREON, AND SHALL NOT BE DUPLICATED OR RELIED UPON BY ANY OTHER INDIVIDUAL OR ENTITY WITHOUT AUTHORIZATION FROM R.M. BARRINEAU & ASSOCIATES, INC.
10. UNDERGROUND UTILITIES WERE REQUESTED TO BE MARKED THROUGH TICKET NUMBERS 319101109 AND 319101181. LOCATIONS OF UNDERGROUND UTILITIES SHOWN HEREON WERE OBTAINED BY DELINEATION DONE BY OTHERS AND WERE NOT VERIFIED BY R.M. BARRINEAU & ASSOCIATES, INC.
11. HORIZONTAL CLOSURE FOR TRAVERSE AROUND SUBJECT PARCEL IS 1/89,950. VERTICAL CLOSURE WAS 0.002'.
12. VERTICAL DATUM IS BASED ON NATIONAL GEODETIC CONTROL POINT 175 C 2, ELEVATION = 173.00' NAVD-88.
13. RIGHT OF WAY FOR STATE ROAD 20 IS BASED ON FLORIDA DEPARTMENT OF TRANSPORTATION RIGHT OF WAY MAP SECTION 29050-2501, DATED 10/05/1962 AND ARE PUBLICLY OWNED AND MAINTAINED.

SEE SHEET 2 OF 2
FOR ADDITIONAL SURVEY LOCATIONS, ZONING INFORMATION,
FLOOD CERTIFICATION


SHEET 1 OF 2
ONE IS NOT COMPLETE WITHOUT THE OTHER

SURVEYOR'S CERTIFICATION:

I HEREBY CERTIFY THAT THE SURVEY REPRESENTED HEREON MEETS THE MINIMUM TECHNICAL STANDARDS AS SET FORTH BY THE FLORIDA BOARD OF PROFESSIONAL SURVEYORS AND MAPPERS IN CHAPTER 5J-17.050-052, FLORIDA ADMINISTRATIVE CODE, PURSUANT TO SECTION 472.027, FLORIDA STATUTES.

OF R.M. BARRINEAU & ASSOCIATES, INC.

NOT VALID WITHOUT THE SIGNATURE AND THE ORIGINAL RAISED SEAL OF A FLORIDA LICENSED SURVEYOR AND MAPPER

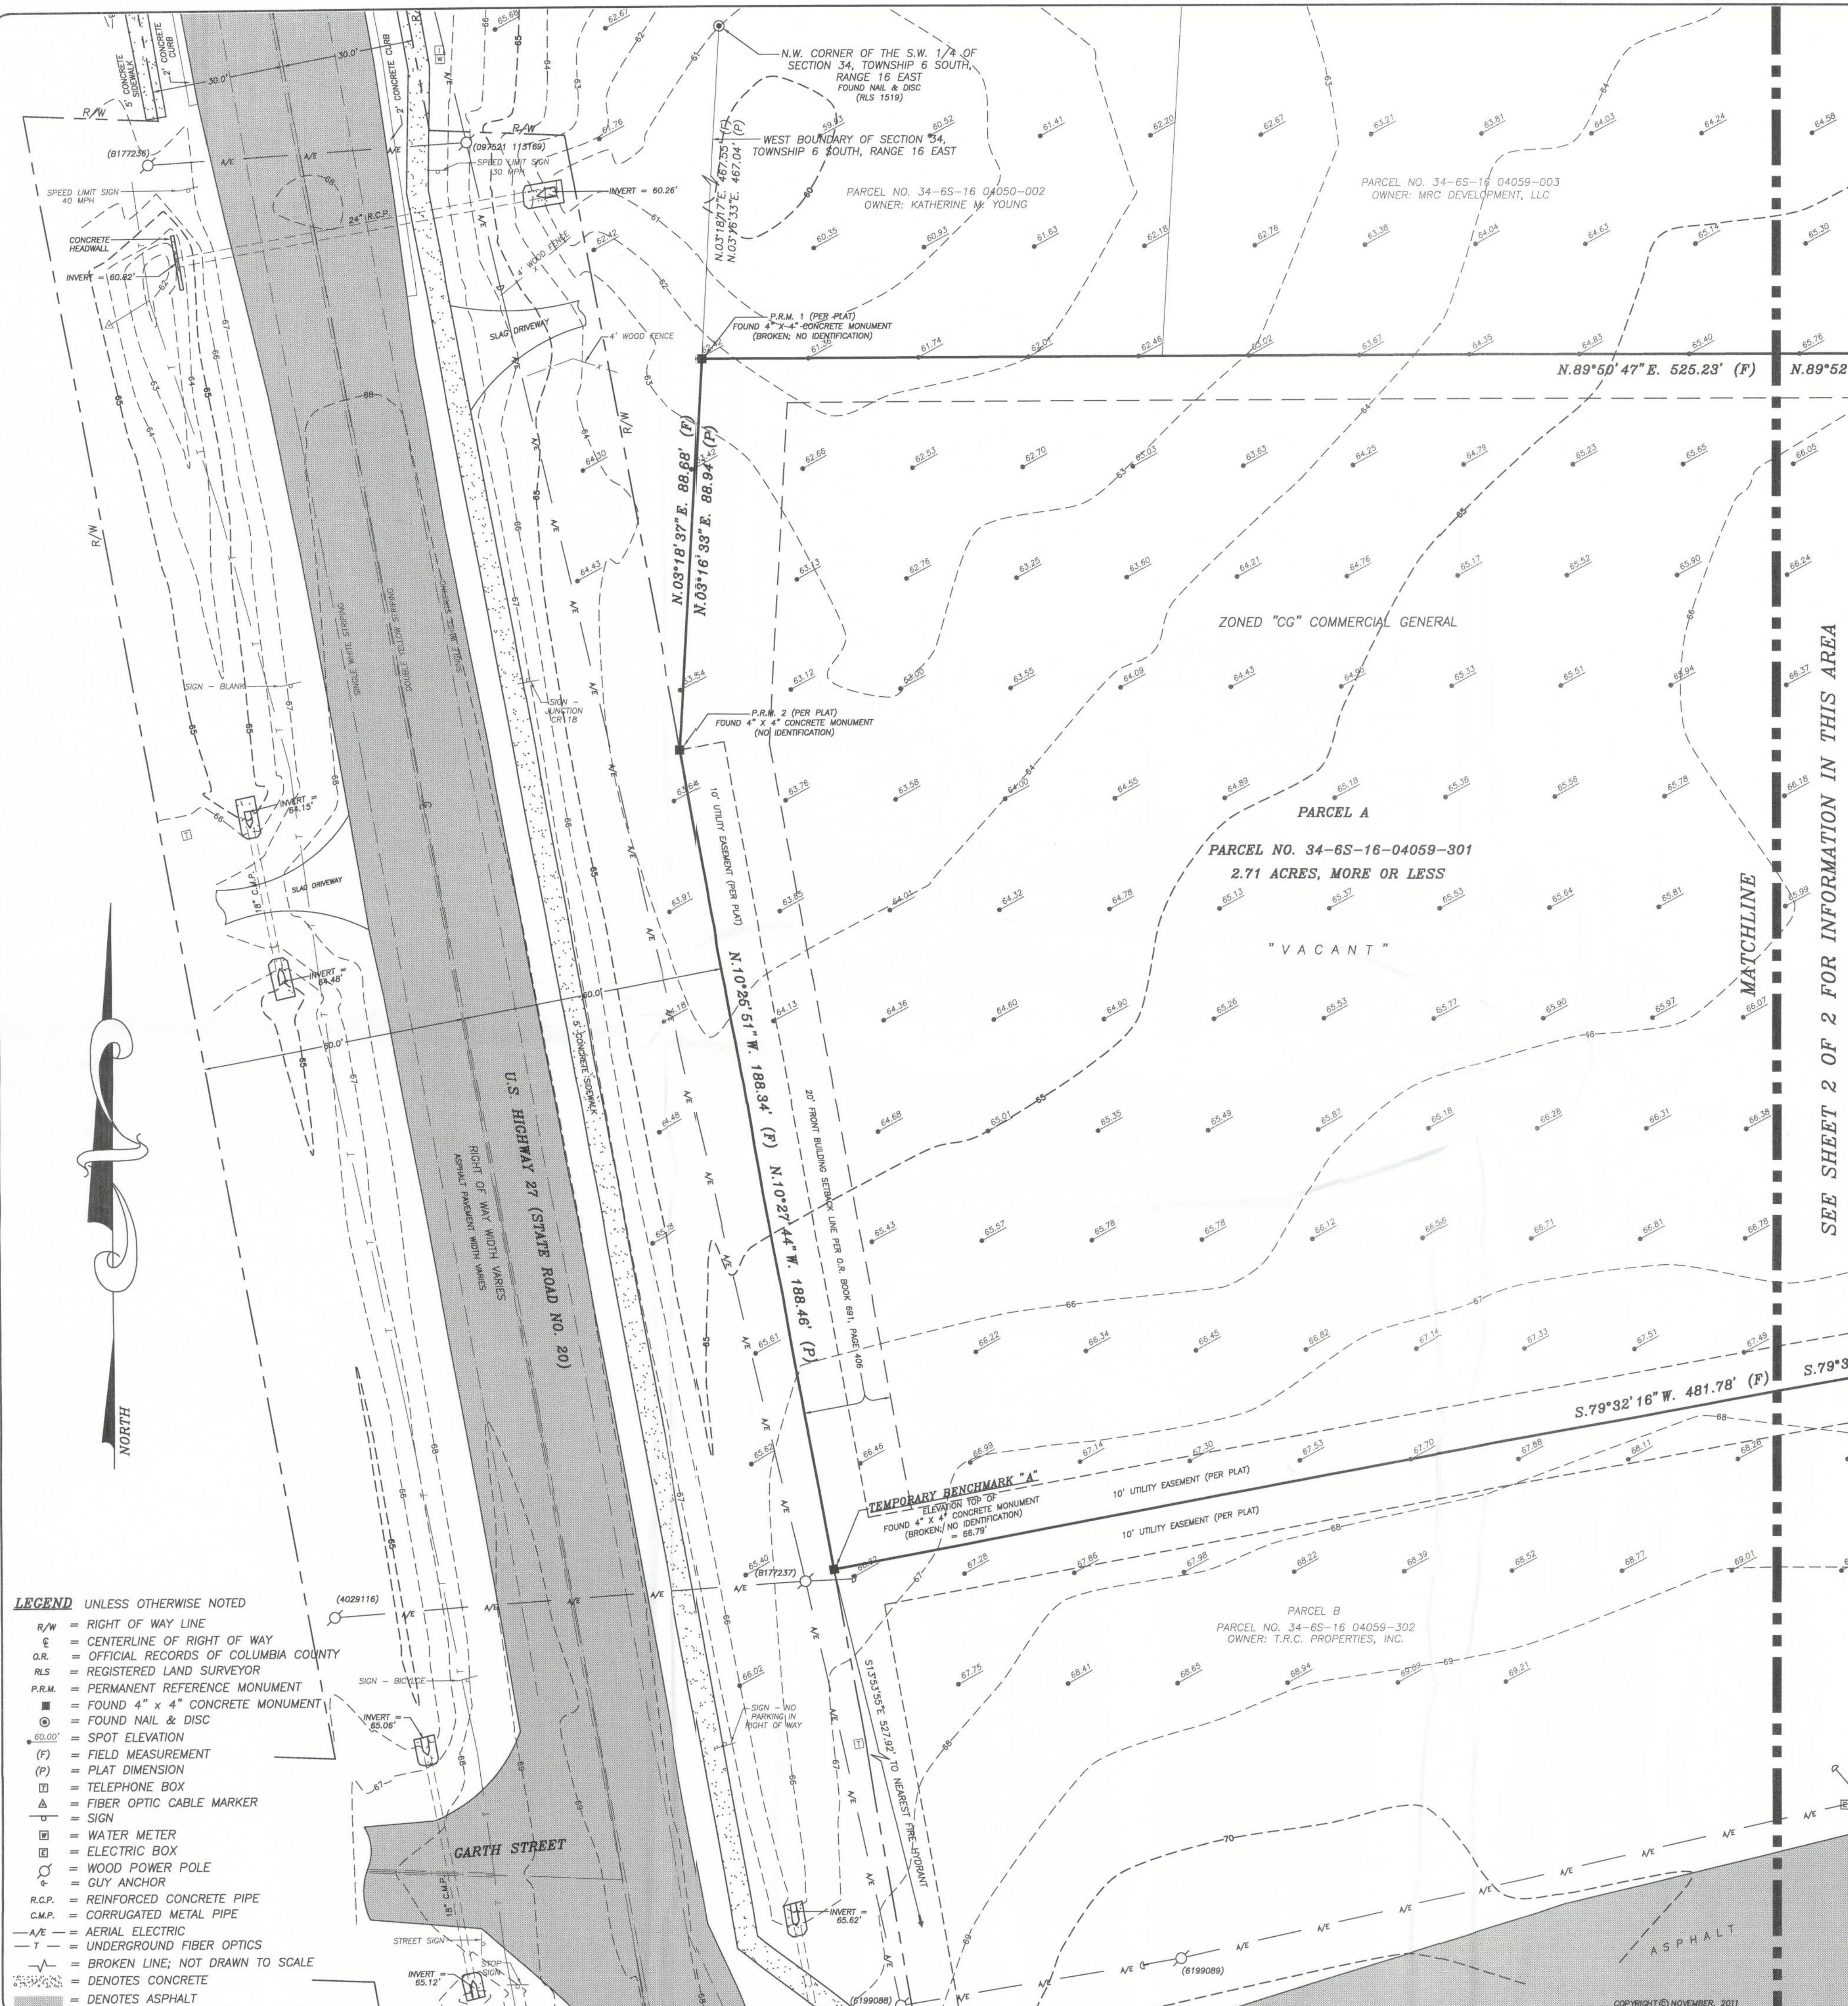

- LEGEND UNLESS OTHERWISE NOTED
- R/W = RIGHT OF WAY LINE
 - C = CENTERLINE OF RIGHT OF WAY
 - O.R. = OFFICIAL RECORDS OF COLUMBIA COUNTY
 - RLS = REGISTERED LAND SURVEYOR
 - P.R.M. = PERMANENT REFERENCE MONUMENT
 - 4" x 4" = FOUND 4" x 4" CONCRETE MONUMENT
 - 4" x 4" = FOUND NAIL & DISC
 - SPOT = SPOT ELEVATION
 - (F) = FIELD MEASUREMENT
 - (P) = PLAT DIMENSION
 - TELEPHONE = TELEPHONE BOX
 - FIBER = FIBER OPTIC CABLE MARKER
 - SIGN = SIGN
 - WATER = WATER METER
 - ELECTRIC = ELECTRIC BOX
 - WOOD = WOOD POWER POLE
 - GUY = GUY ANCHOR
 - R.C.P. = REINFORCED CONCRETE PIPE
 - C.M.P. = CORRUGATED METAL PIPE
 - A/E = AERIAL ELECTRIC
 - UNDERGROUND = UNDERGROUND FIBER OPTICS
 - BROKEN = BROKEN LINE; NOT DRAWN TO SCALE
 - DENOTES = DENOTES CONCRETE
 - DENOTES = DENOTES ASPHALT

NO.	REVISIONS	BY	DATE

DRAWN:	K.L.J.
REVISED:	
CHECKED:	C.J.H.
APPROVED:	C.J.H.
SCALE:	1" = 20'

R.M. BARRINEAU & ASSOCIATES, INC.

PROFESSIONAL SURVEYORS & MAPPERS

1309 S.E. 26TH STREET, SUITE 103
OCALA, FLORIDA 34471

PHONE (352) 822-3133
FAX (352) 369-3771

CERTIFICATE OF AUTHORIZATION NO. LB 5091
CHRISTOPHER P. BARRINEAU, S.T.

MAJORITY BUSINESS ENTERPRISE

BOUNDARY & TOPOGRAPHIC
SURVEY FOR:
STEPHENS-BARRIOS, LLC.

REFERENCES:
F.B. 469 PGS. 54
F.B. 575, PGS 62-73

J.O.# 11147
DWG# 11147
SHT 1 OF 2