
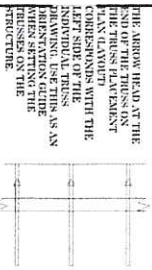


6/12 PITCH - 16" O/H

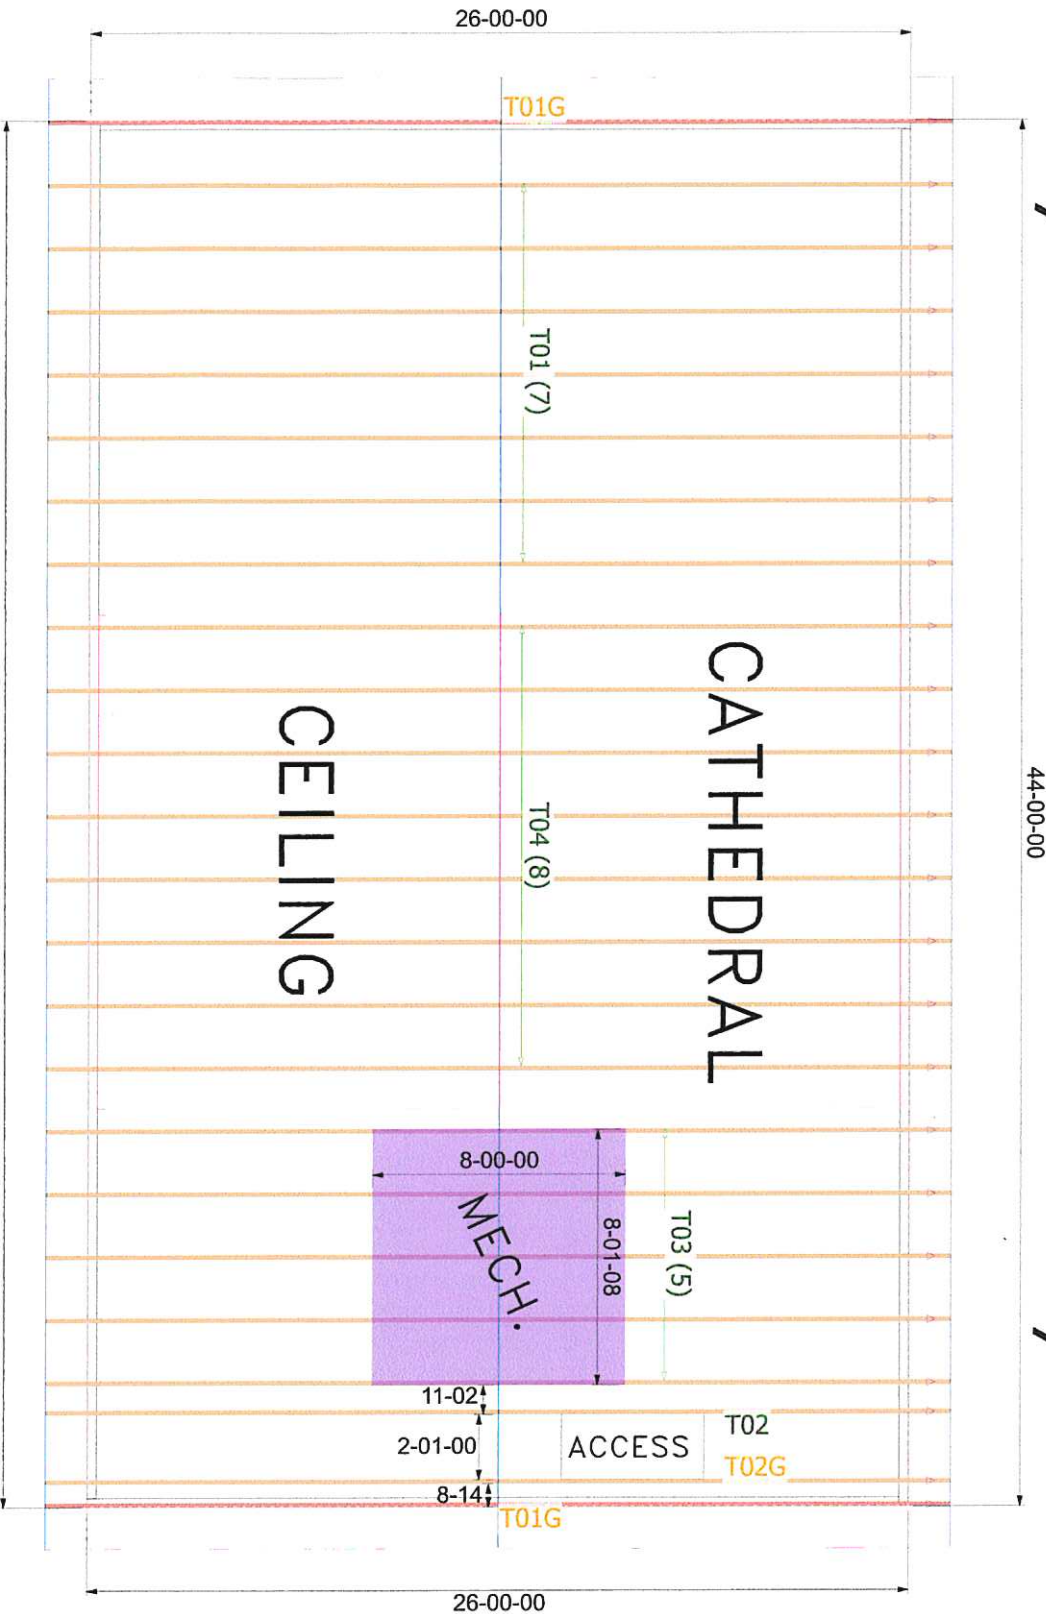


Notes:

No back charges will be accepted by Builders.

Expense unless approved in writing first.

800-832-1541

ACQ lumber is acceptable to truss plates. Any ACQ lumber that comes in contact with truss plates (i.e. embedded on truss plates) must have an approved barrier applied first.

Refer to BC-3-B1 Summary Sheet for handling, loading and fastening of Metal Plate Connected Wood Truss joist and blocking truss connections.

It is the responsibility of the Contractor to ensure that the truss design is properly installed and that the truss design is followed. If a truss design is not followed, the Contractor is responsible for the structural deterioration. If a truss design is not followed, it will be supplied at an extra cost by Builders.


Builders
FIRSTSOURCE

Lake City
PHONE: 386-755-6894
FAX: 386-755-7973

Jacksonville
PHONE: 904-772-6100
FAX: 904-772-1973

Tallahassee
PHONE: 850-576-5177

Builder: **CHRISMILL HOMES**
General Address: **Mary Johnson Res.**

Custom			
Order #	Project Ref #	Order #	Project Ref #
1-31-24	KLH	3842273	3842273
Order 1 Sub #	Order 2 Sub #	Order 3 Sub #	Order 4 Sub #
N/A	N/A	N/A	3842273

MITEK PLATE APPROVAL #'S 2197.2-2197.4, BOISE EWP PRODUCT #'S LVL FL1644-R2, BCI JOISTS FL1392-R2