


Brody Pack

Brody Pack
11/27/23

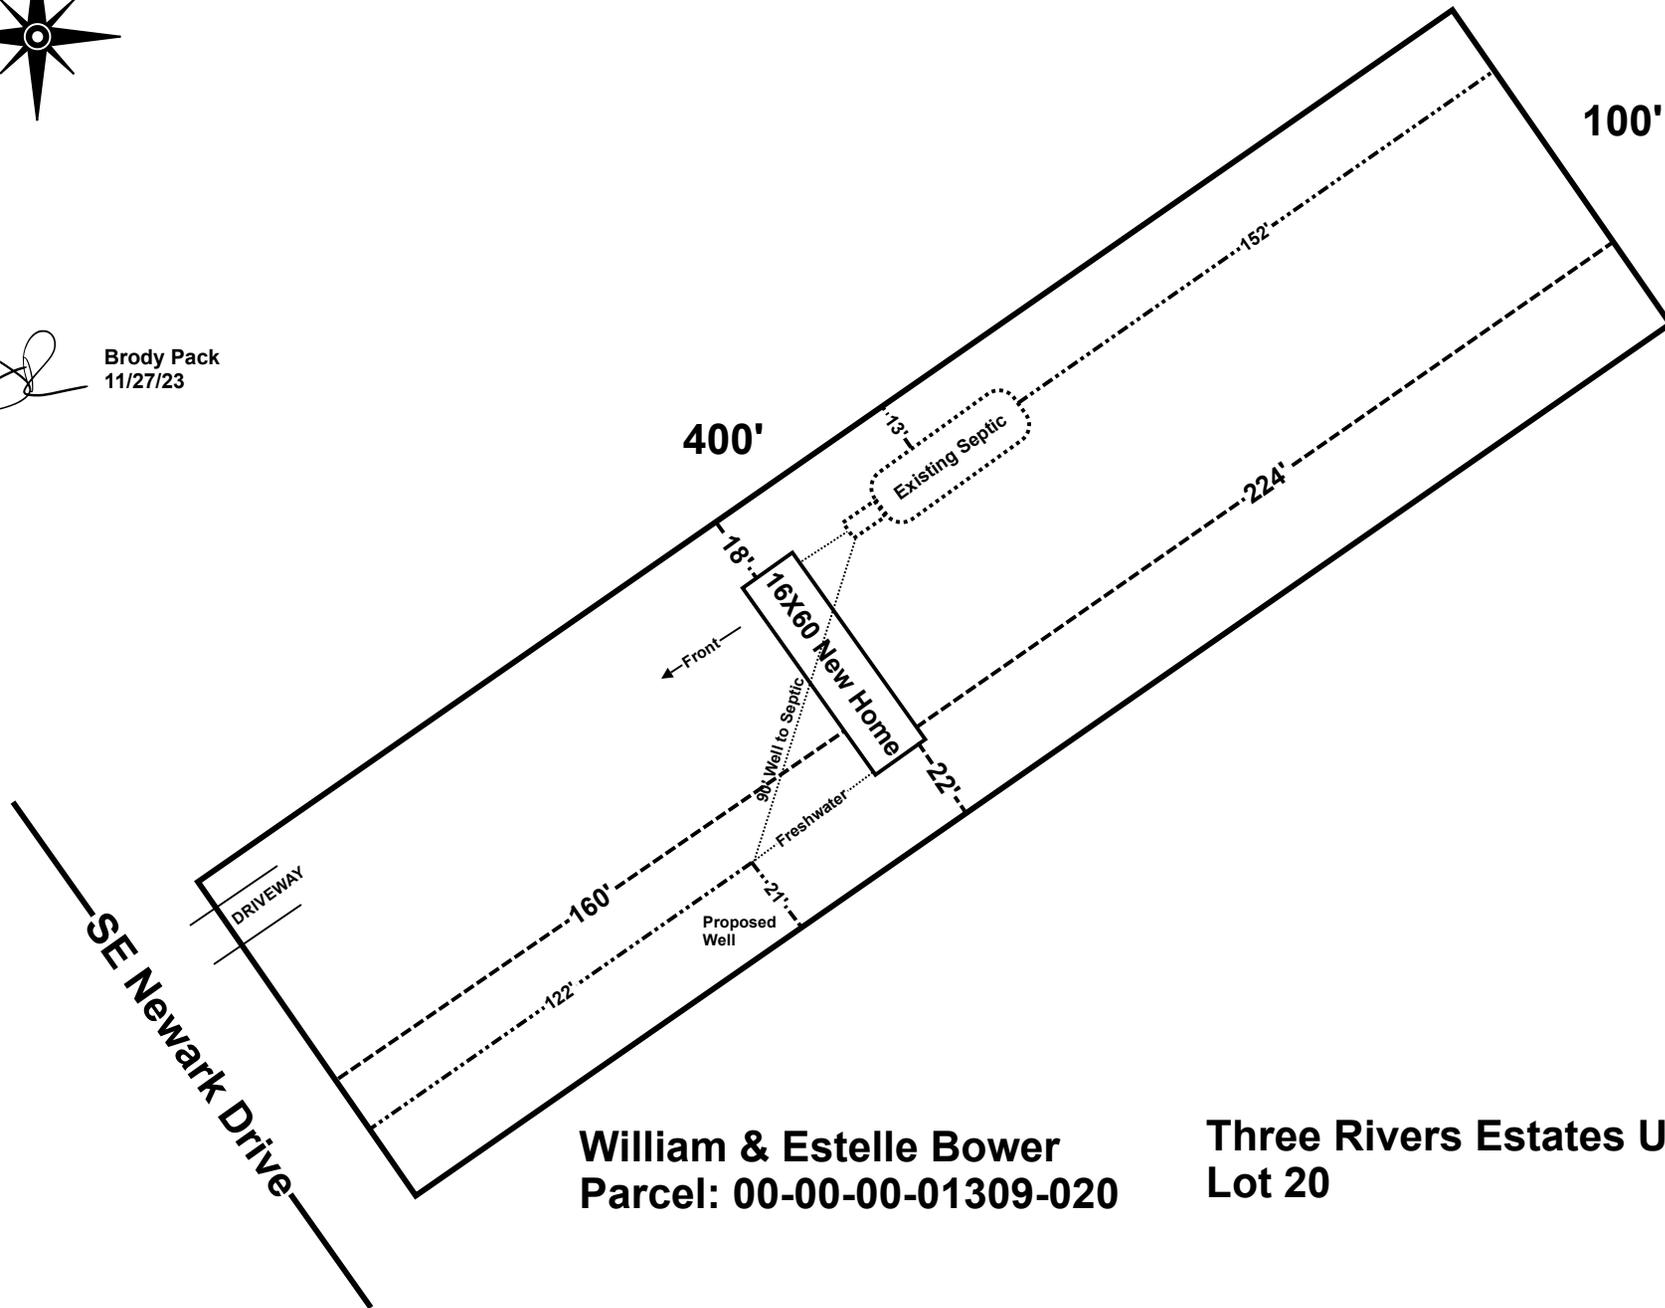

**William & Estelle Bower
Parcel: 00-00-00-01309-020**

**Three Rivers Estates Unit 21
Lot 20**