



C:\COURT\MAJOR\REPORT\SECTION\PROPERTIES\401\15-05-00000.dwg, 11/16/2024, 12:53:52 PM

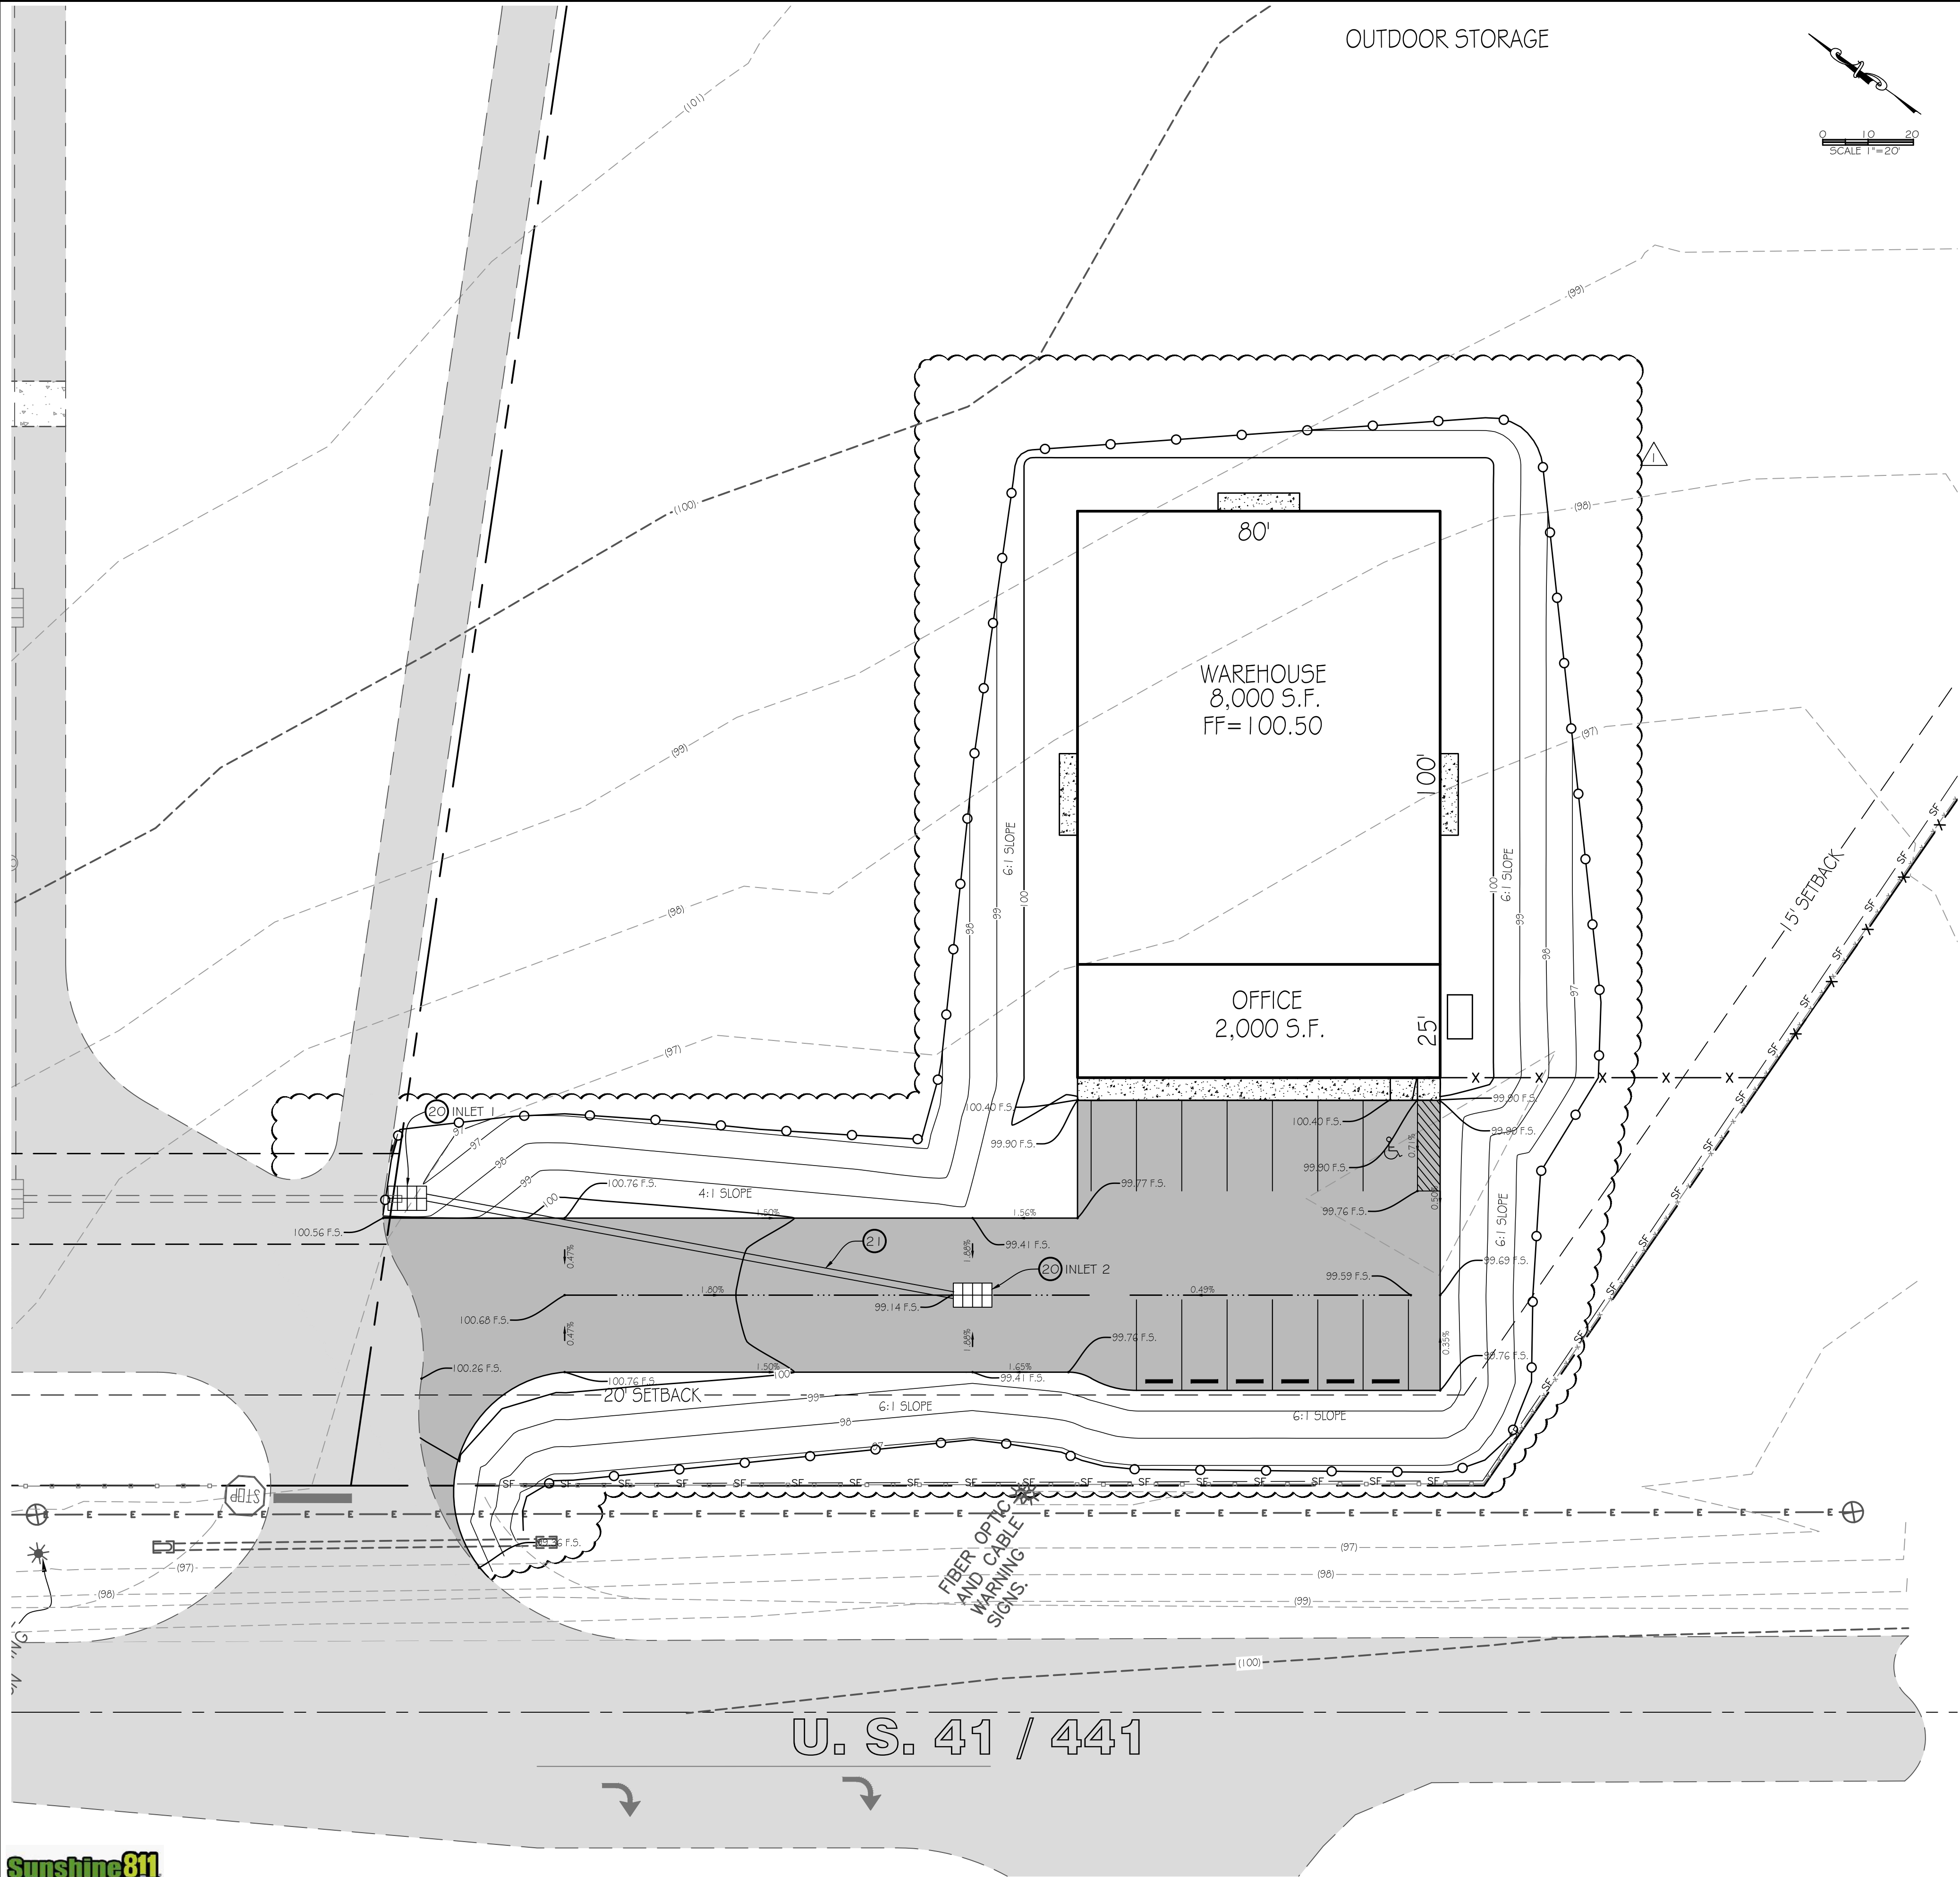

OUTDOOR STORAGE

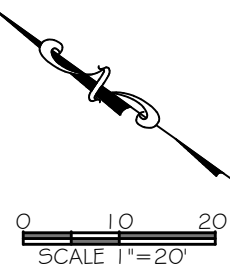

CONSTRUCTION NOTES & ESTIMATED QUANTITIES

- (20) TYPE F INLET PER FOOT INDEX 425-053 2 EA.
(21) 18" STORM PIPE 121 L.F.

STORM SYSTEM DESIGN						
STRUCTURE	INV	TOP	DEPTH	LENGTH	SLOPE	SIZE, INCH
EX. 18" STORM PIPE	95.00					
INLET 1	95.42	100.56	5.14			
PIPE 1				121.00	0.50	18
INLET 2	96.03	99.14	3.11			

NOTE TO CONTRACTOR:

EXISTING STORM DRAIN INVERT AND LOCATION MUST BE VERIFIED PRIOR TO CONSTRUCTION. ENGINEER WILL MAKE ADJUSTMENTS AS NECESSARY TO ACCOMMODATE DISCREPANCIES.



Digitally signed by Carol Chadwick DN: cn=US, o=Florida, dnQualifier=A014, 1000000180463, cn=Carol Chadwick, Date: 2024.11.01 12:55:17 -0400

FORTRANSLATION
FORTY SEVEN PROPERTIES, INC.
CONTACT: LARRY FERRY
larry@capitallandsupply.com

FORTY SEVEN PROPERTIES SITE PLAN
GRADING & STORM DRAIN PLAN

DATE: 11/16/2024
BY: [Signature]
SHEET 5 OF 5