


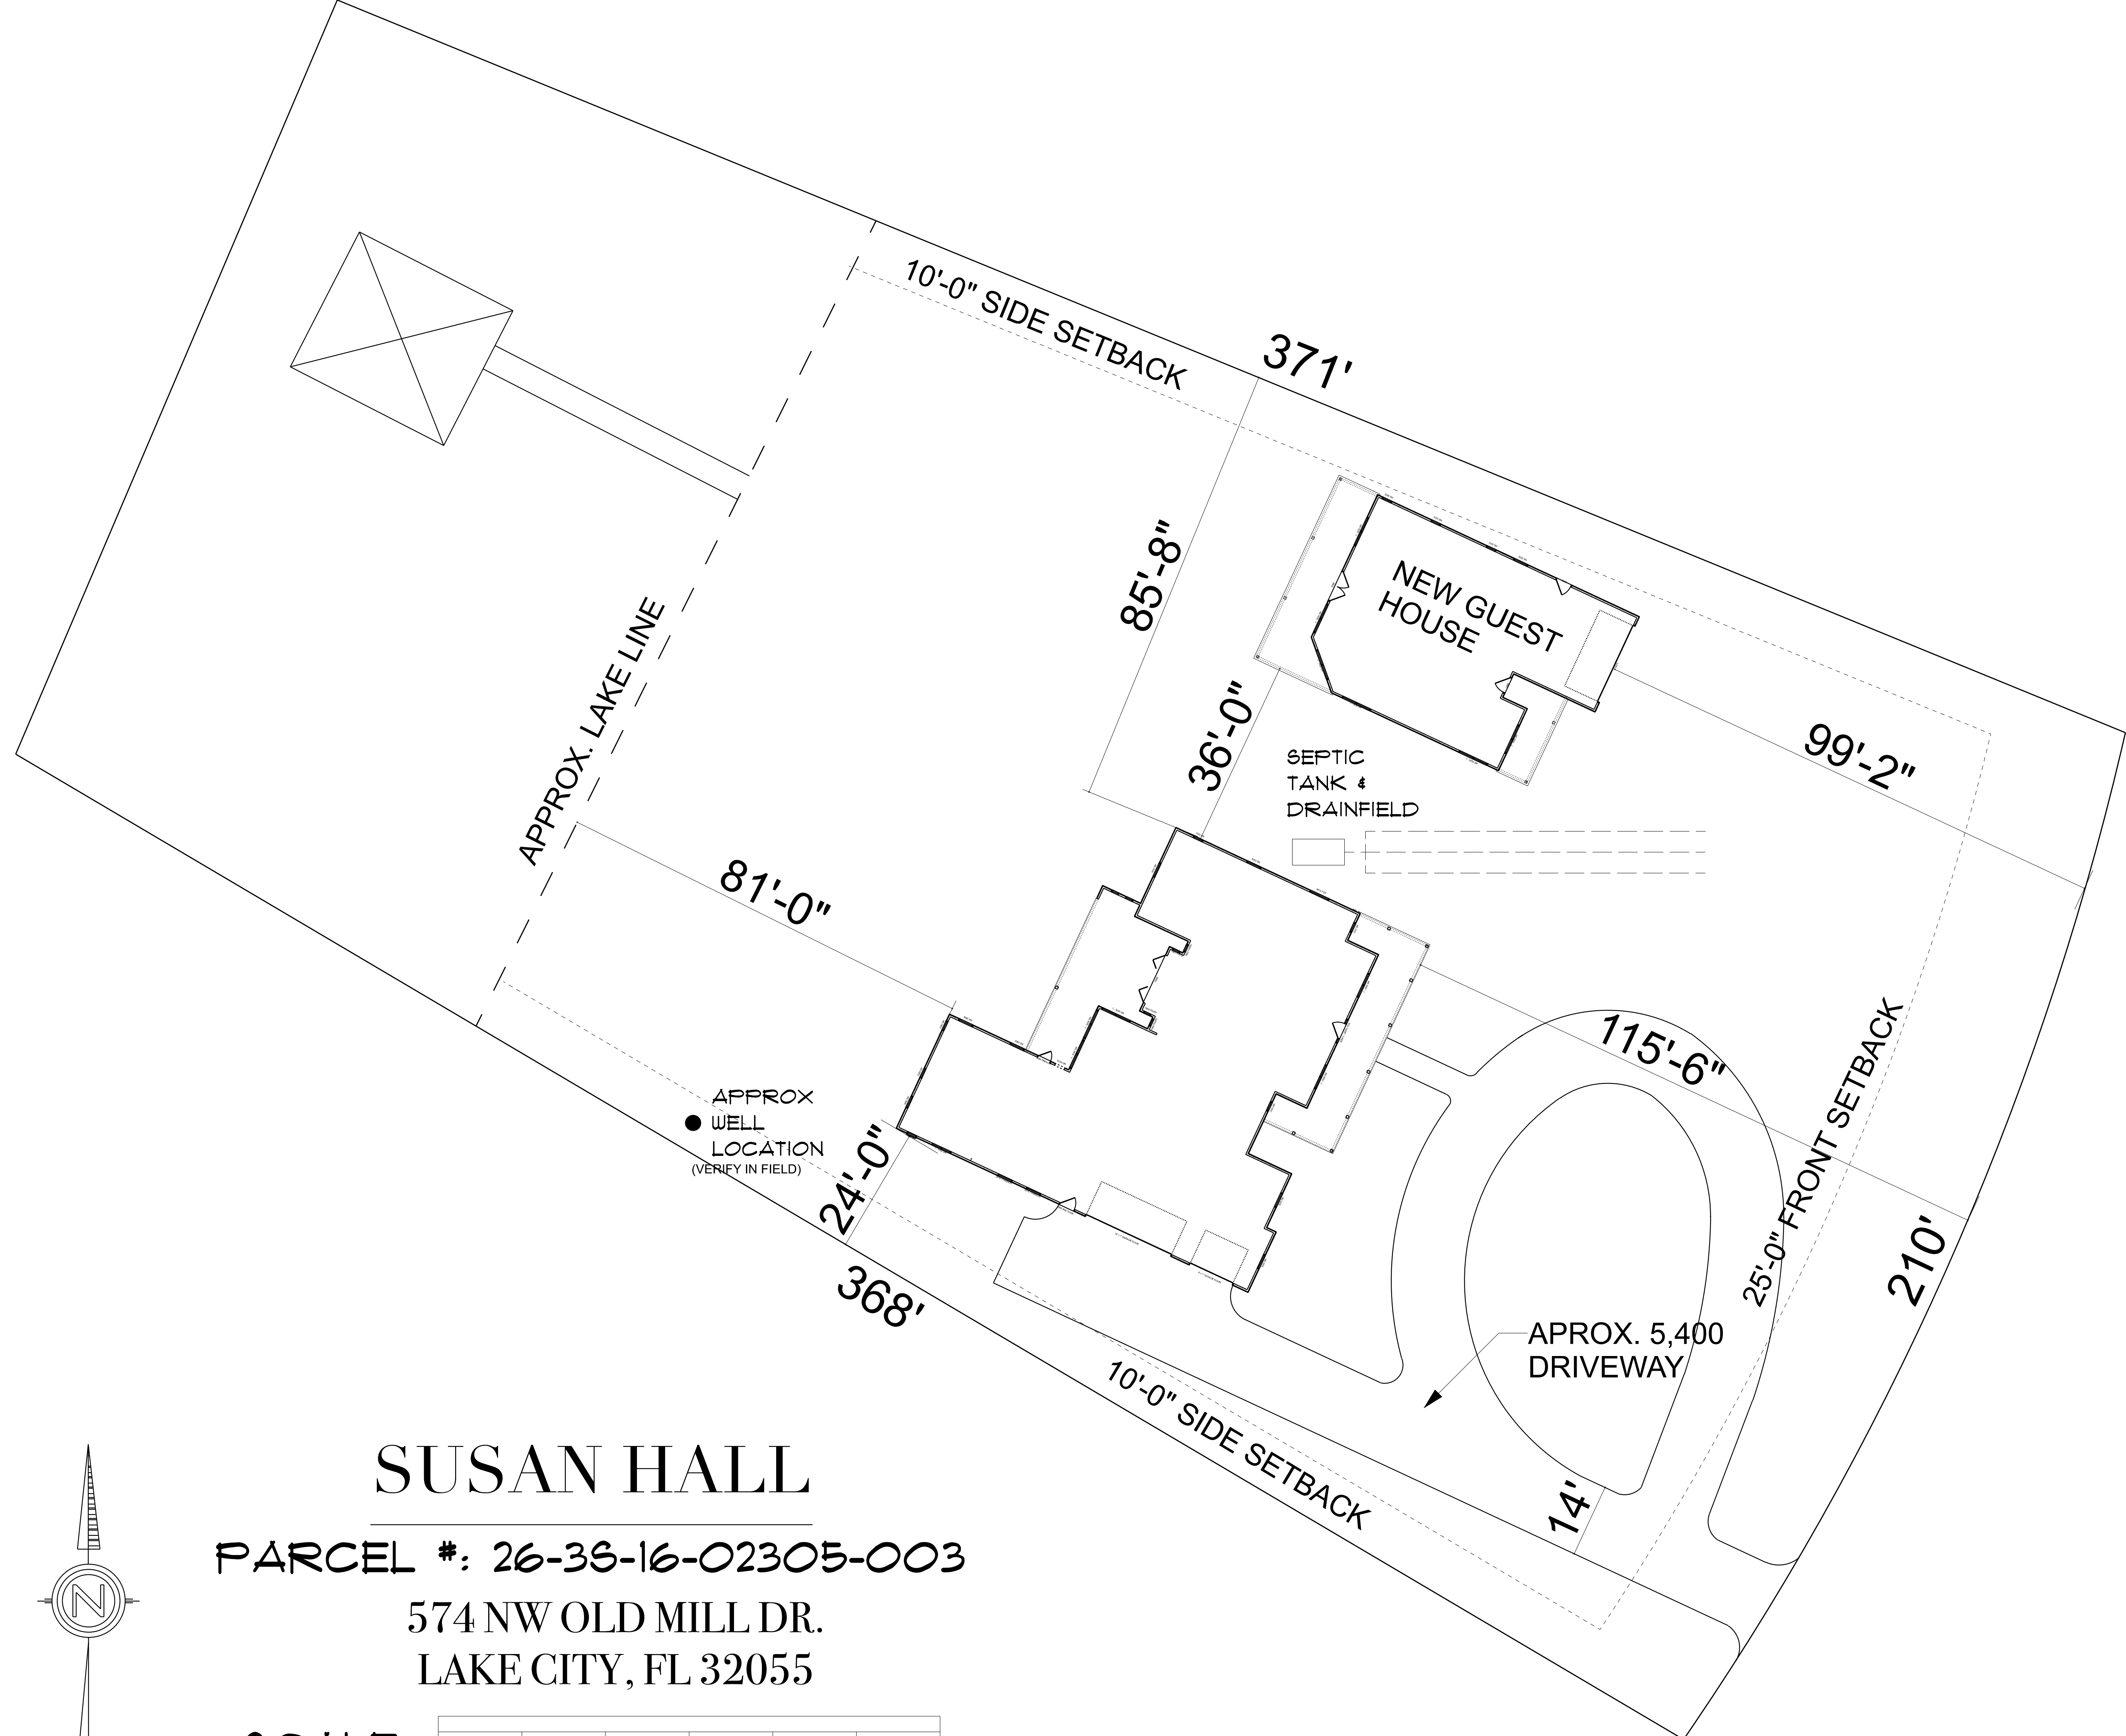

SUSAN HALL

PARCEL #: 26-36-16-02305-003

574 NW OLD MILL DR.
LAKE CITY, FL 32055

SCALE: 4' 16' 32' 64' 96'

