



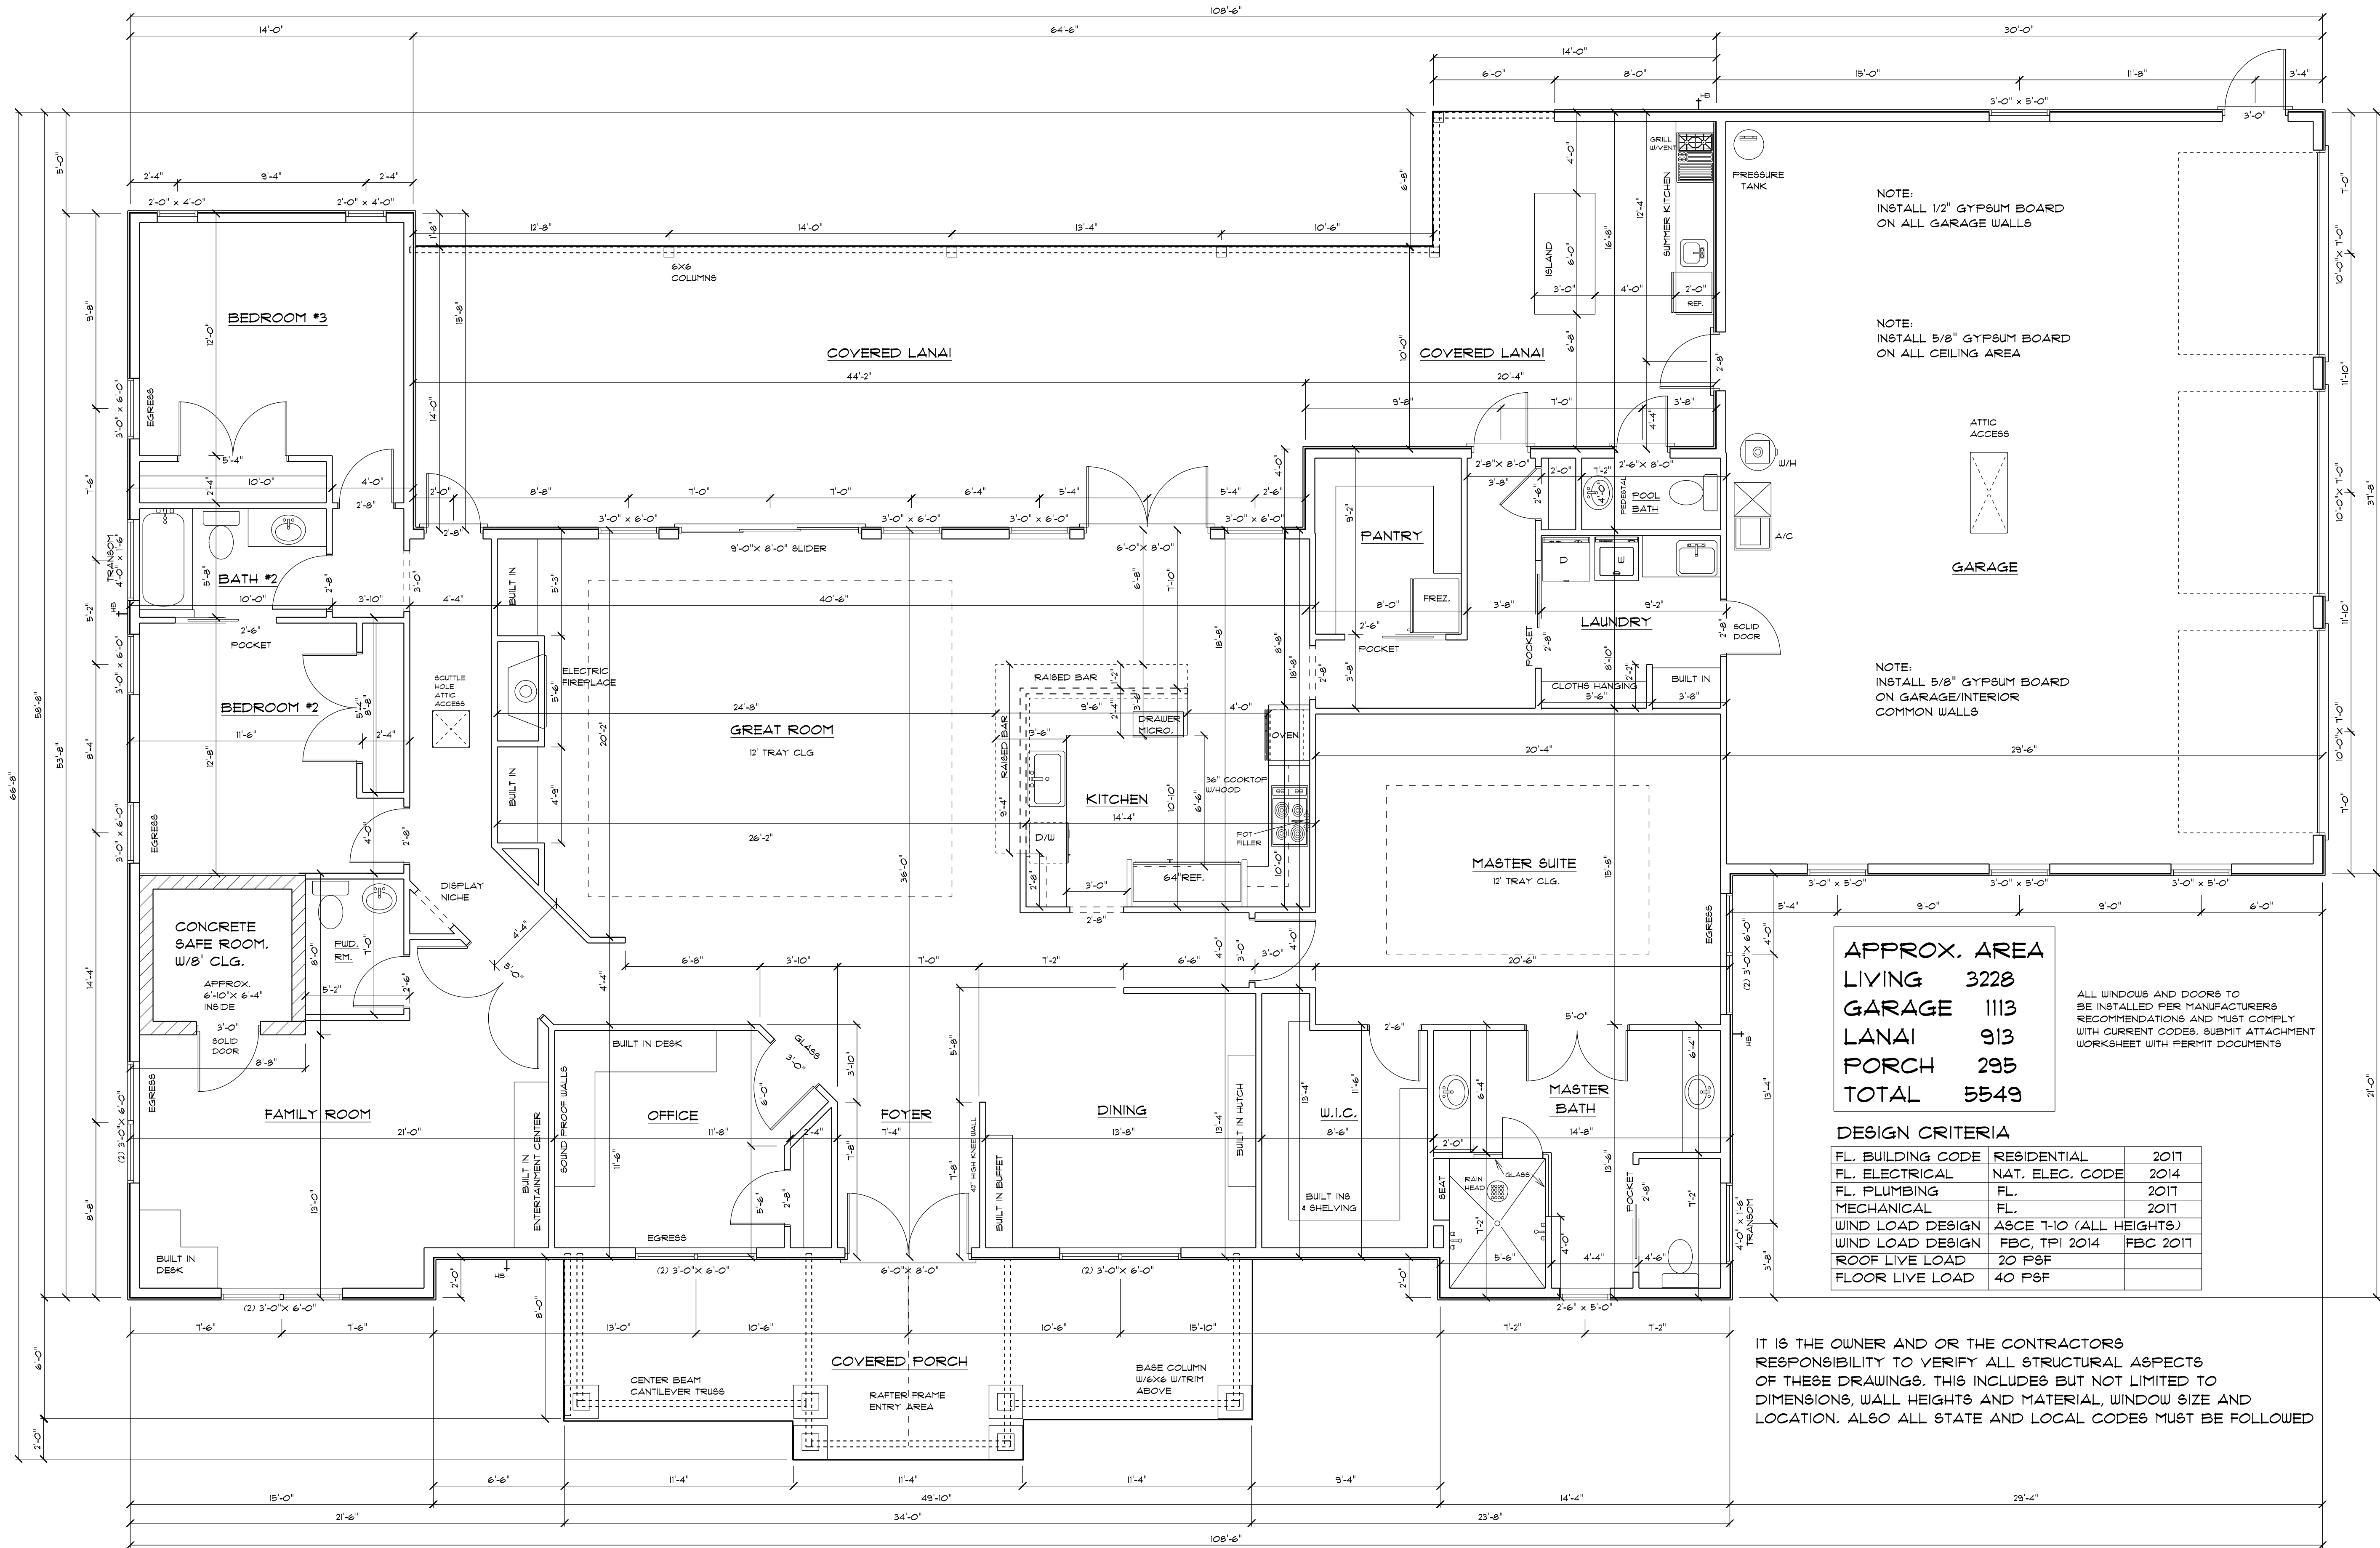

MAIN FLOOR PLAN



FRONT ELEVATION
OPTION A

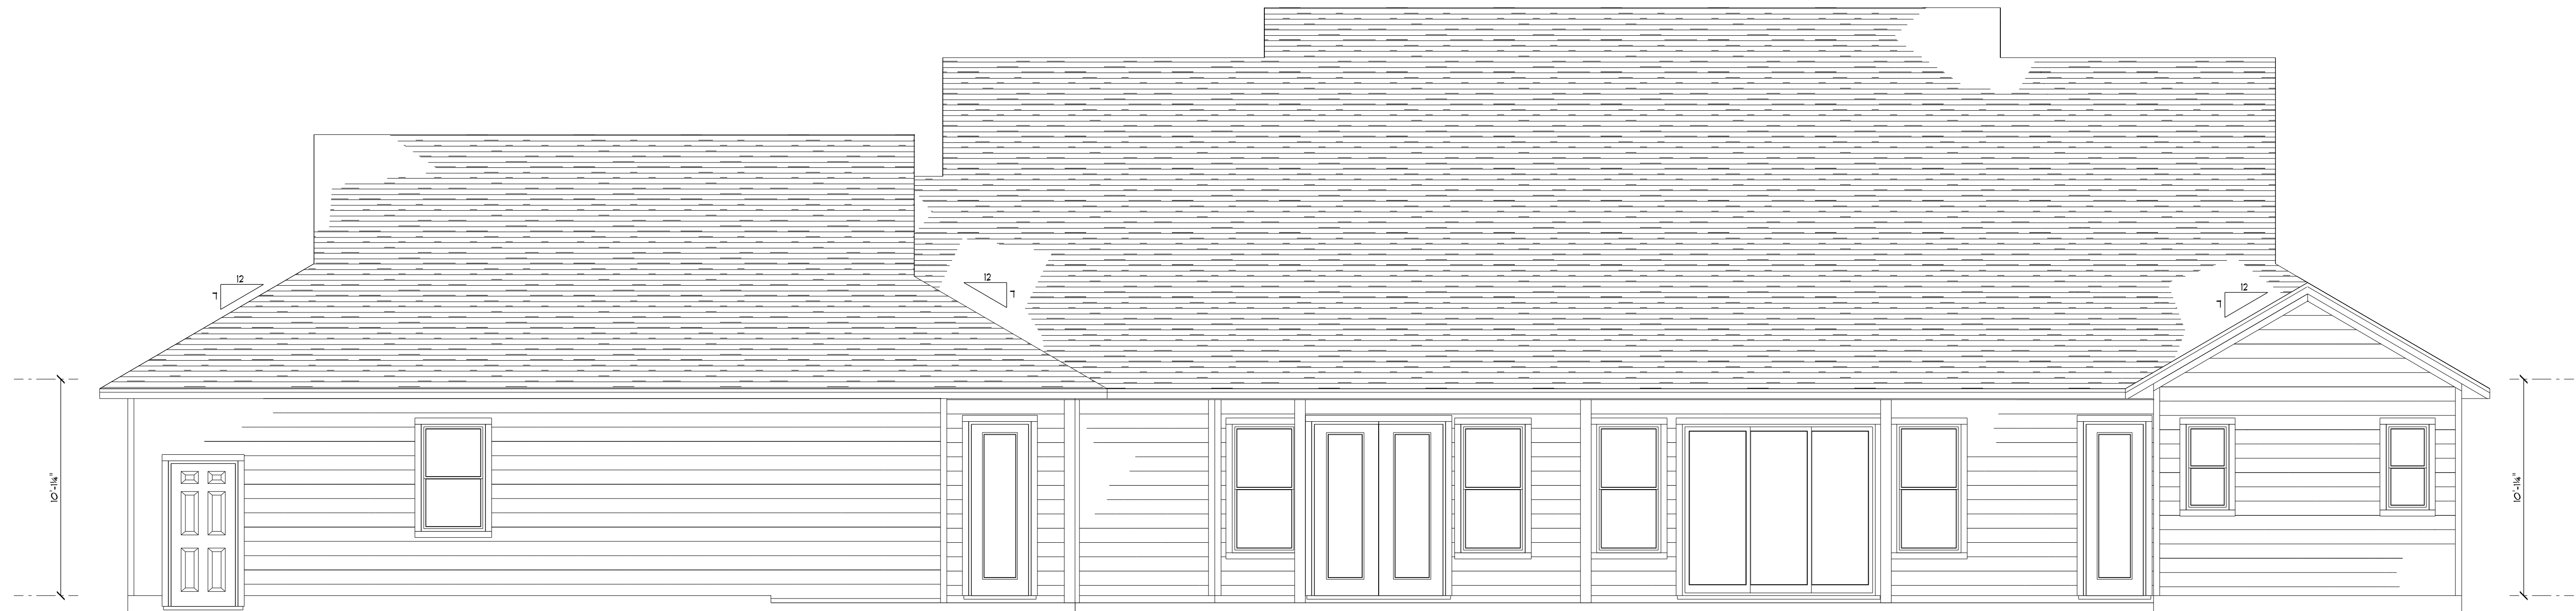

REAR ELEVATION




LEFT ELEVATION





RIGHT ELEVATION

ELECTRICAL	SYMBOL
ceiling fan	
exterior light	
spotlight double	
electrical meter	
electrical panel	
A/C DISCONNECT	
ACU	
Carbon Monoxide	
DISPOSAL	
EXHAUST FAN	
RECESS LIGHT	
cable tv outlet	
light	
outlet	
outlet 220v	
outlet gfi	
outlet up	
smoke detector	
switch	
switch 3 way	
switch 4 way	
phone/internet	
vanity bar light	
wall mounted light	

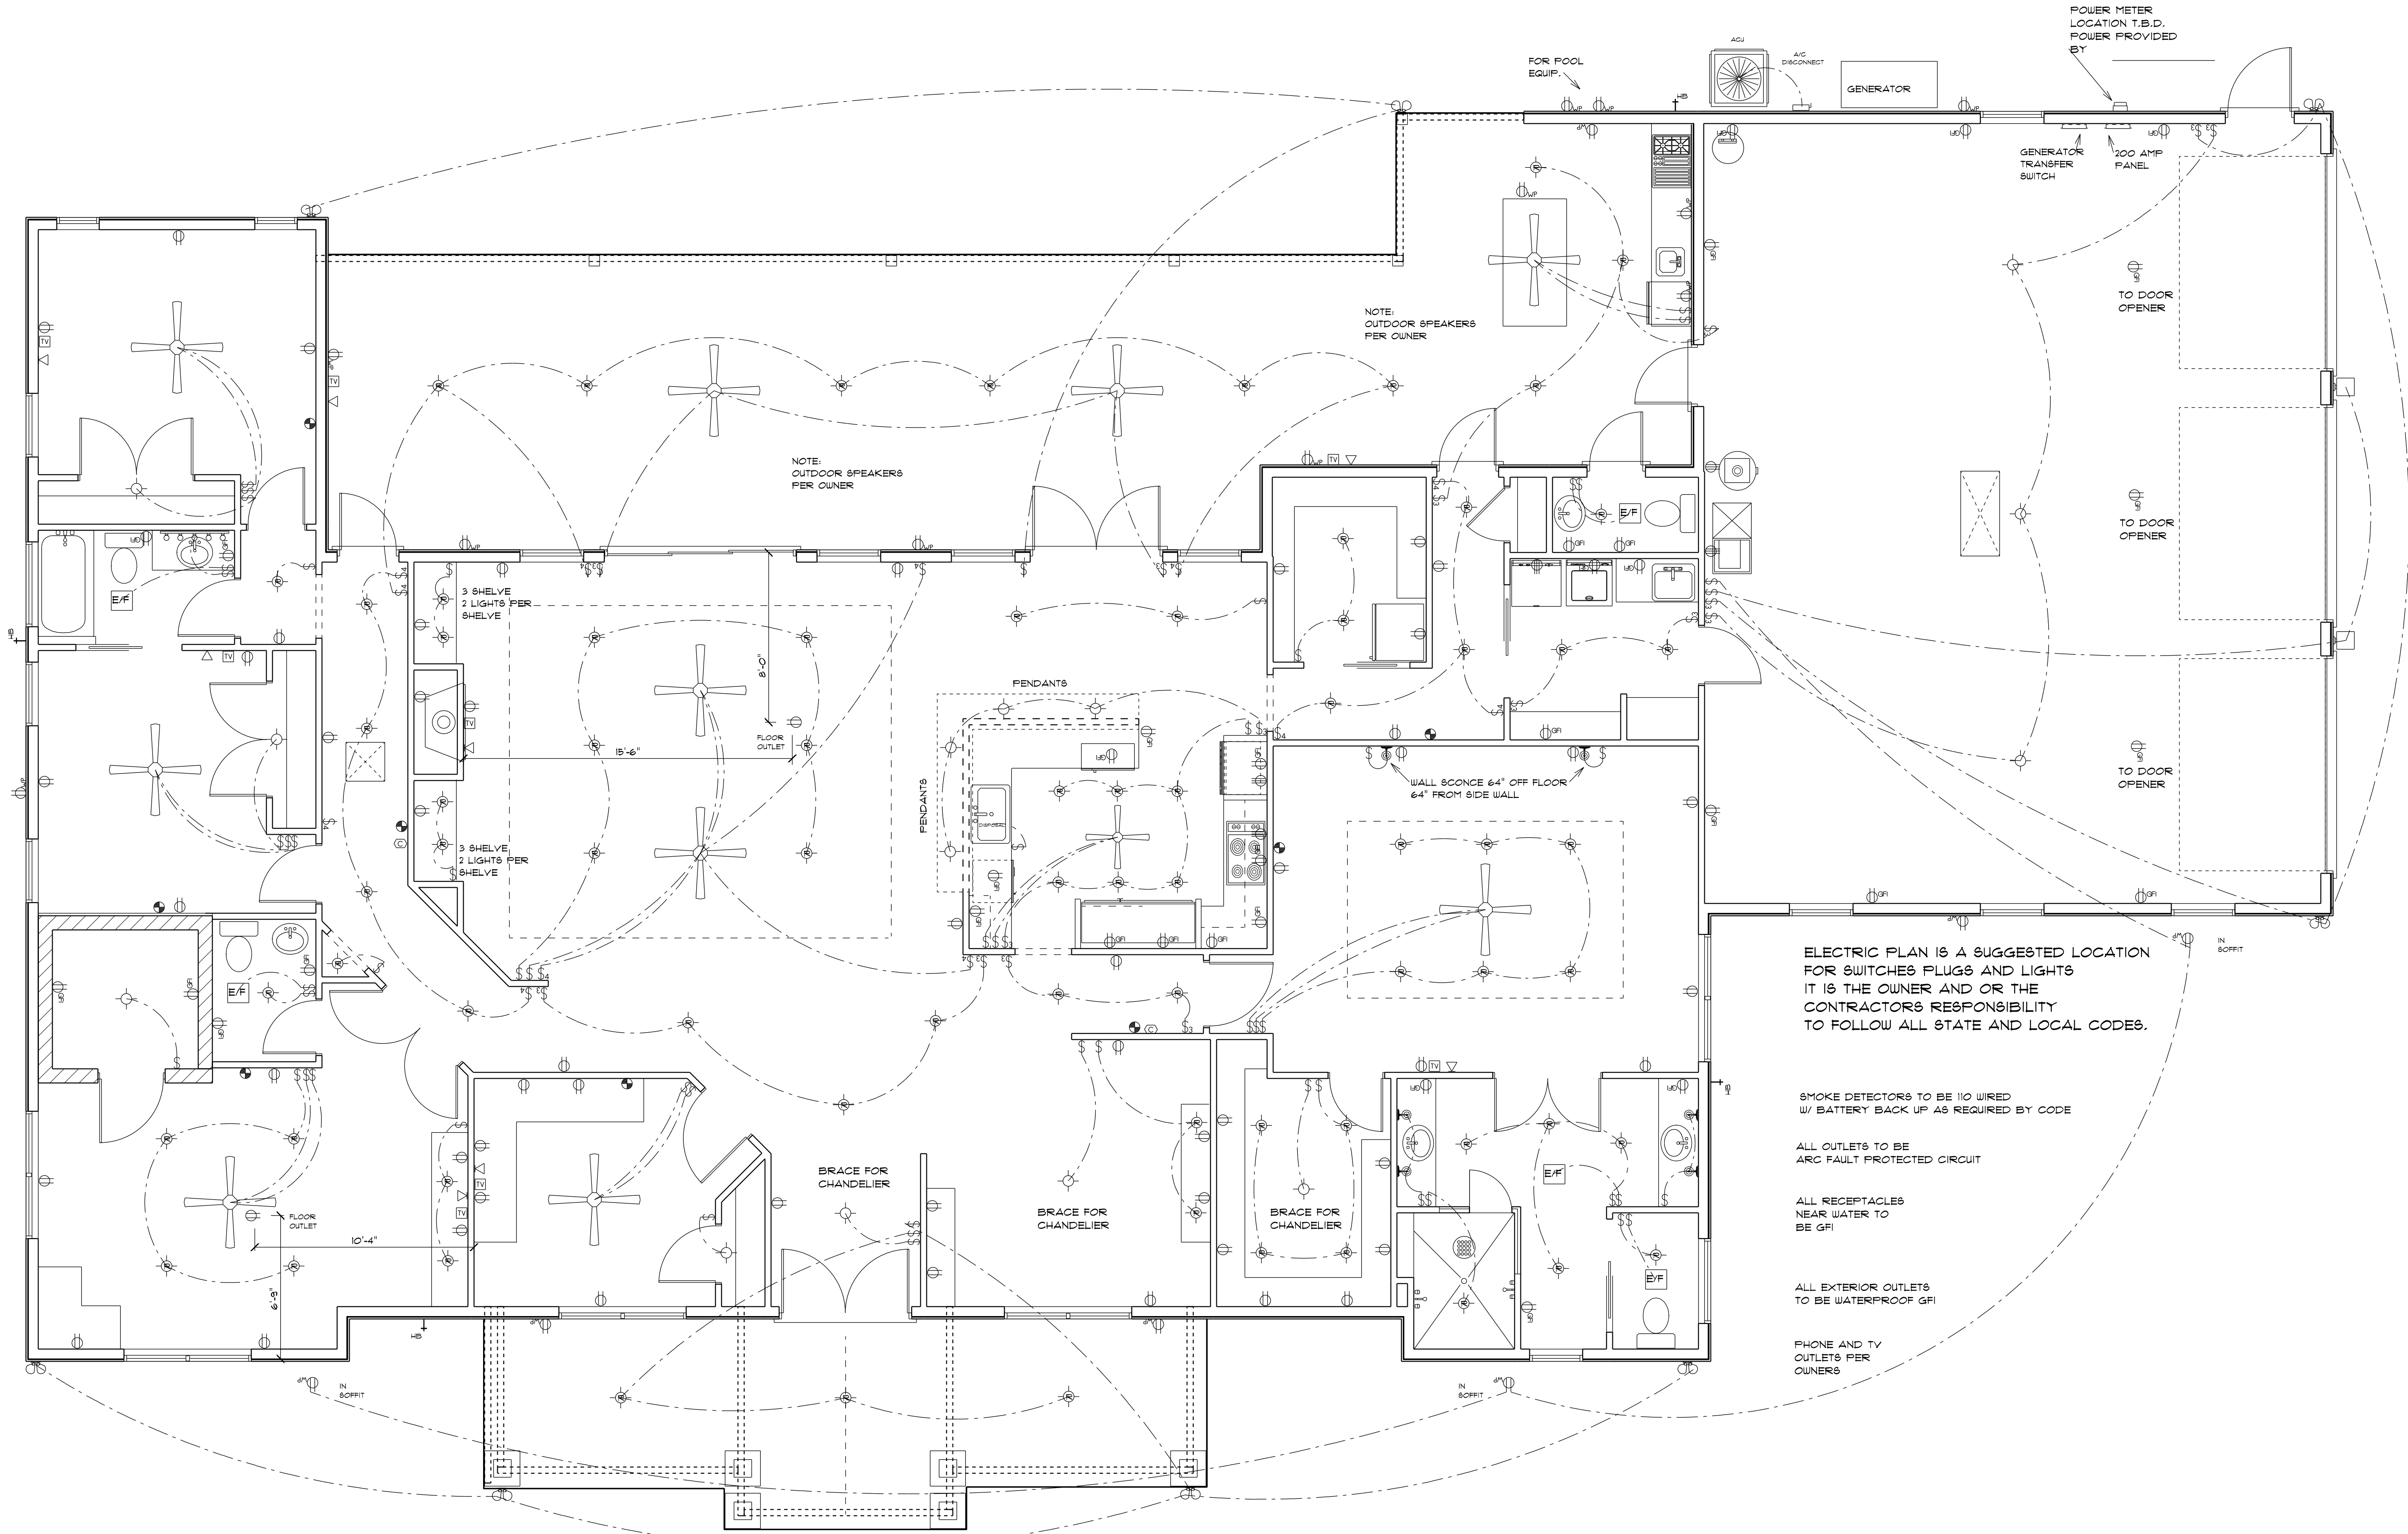

ELECTRICAL PLAN

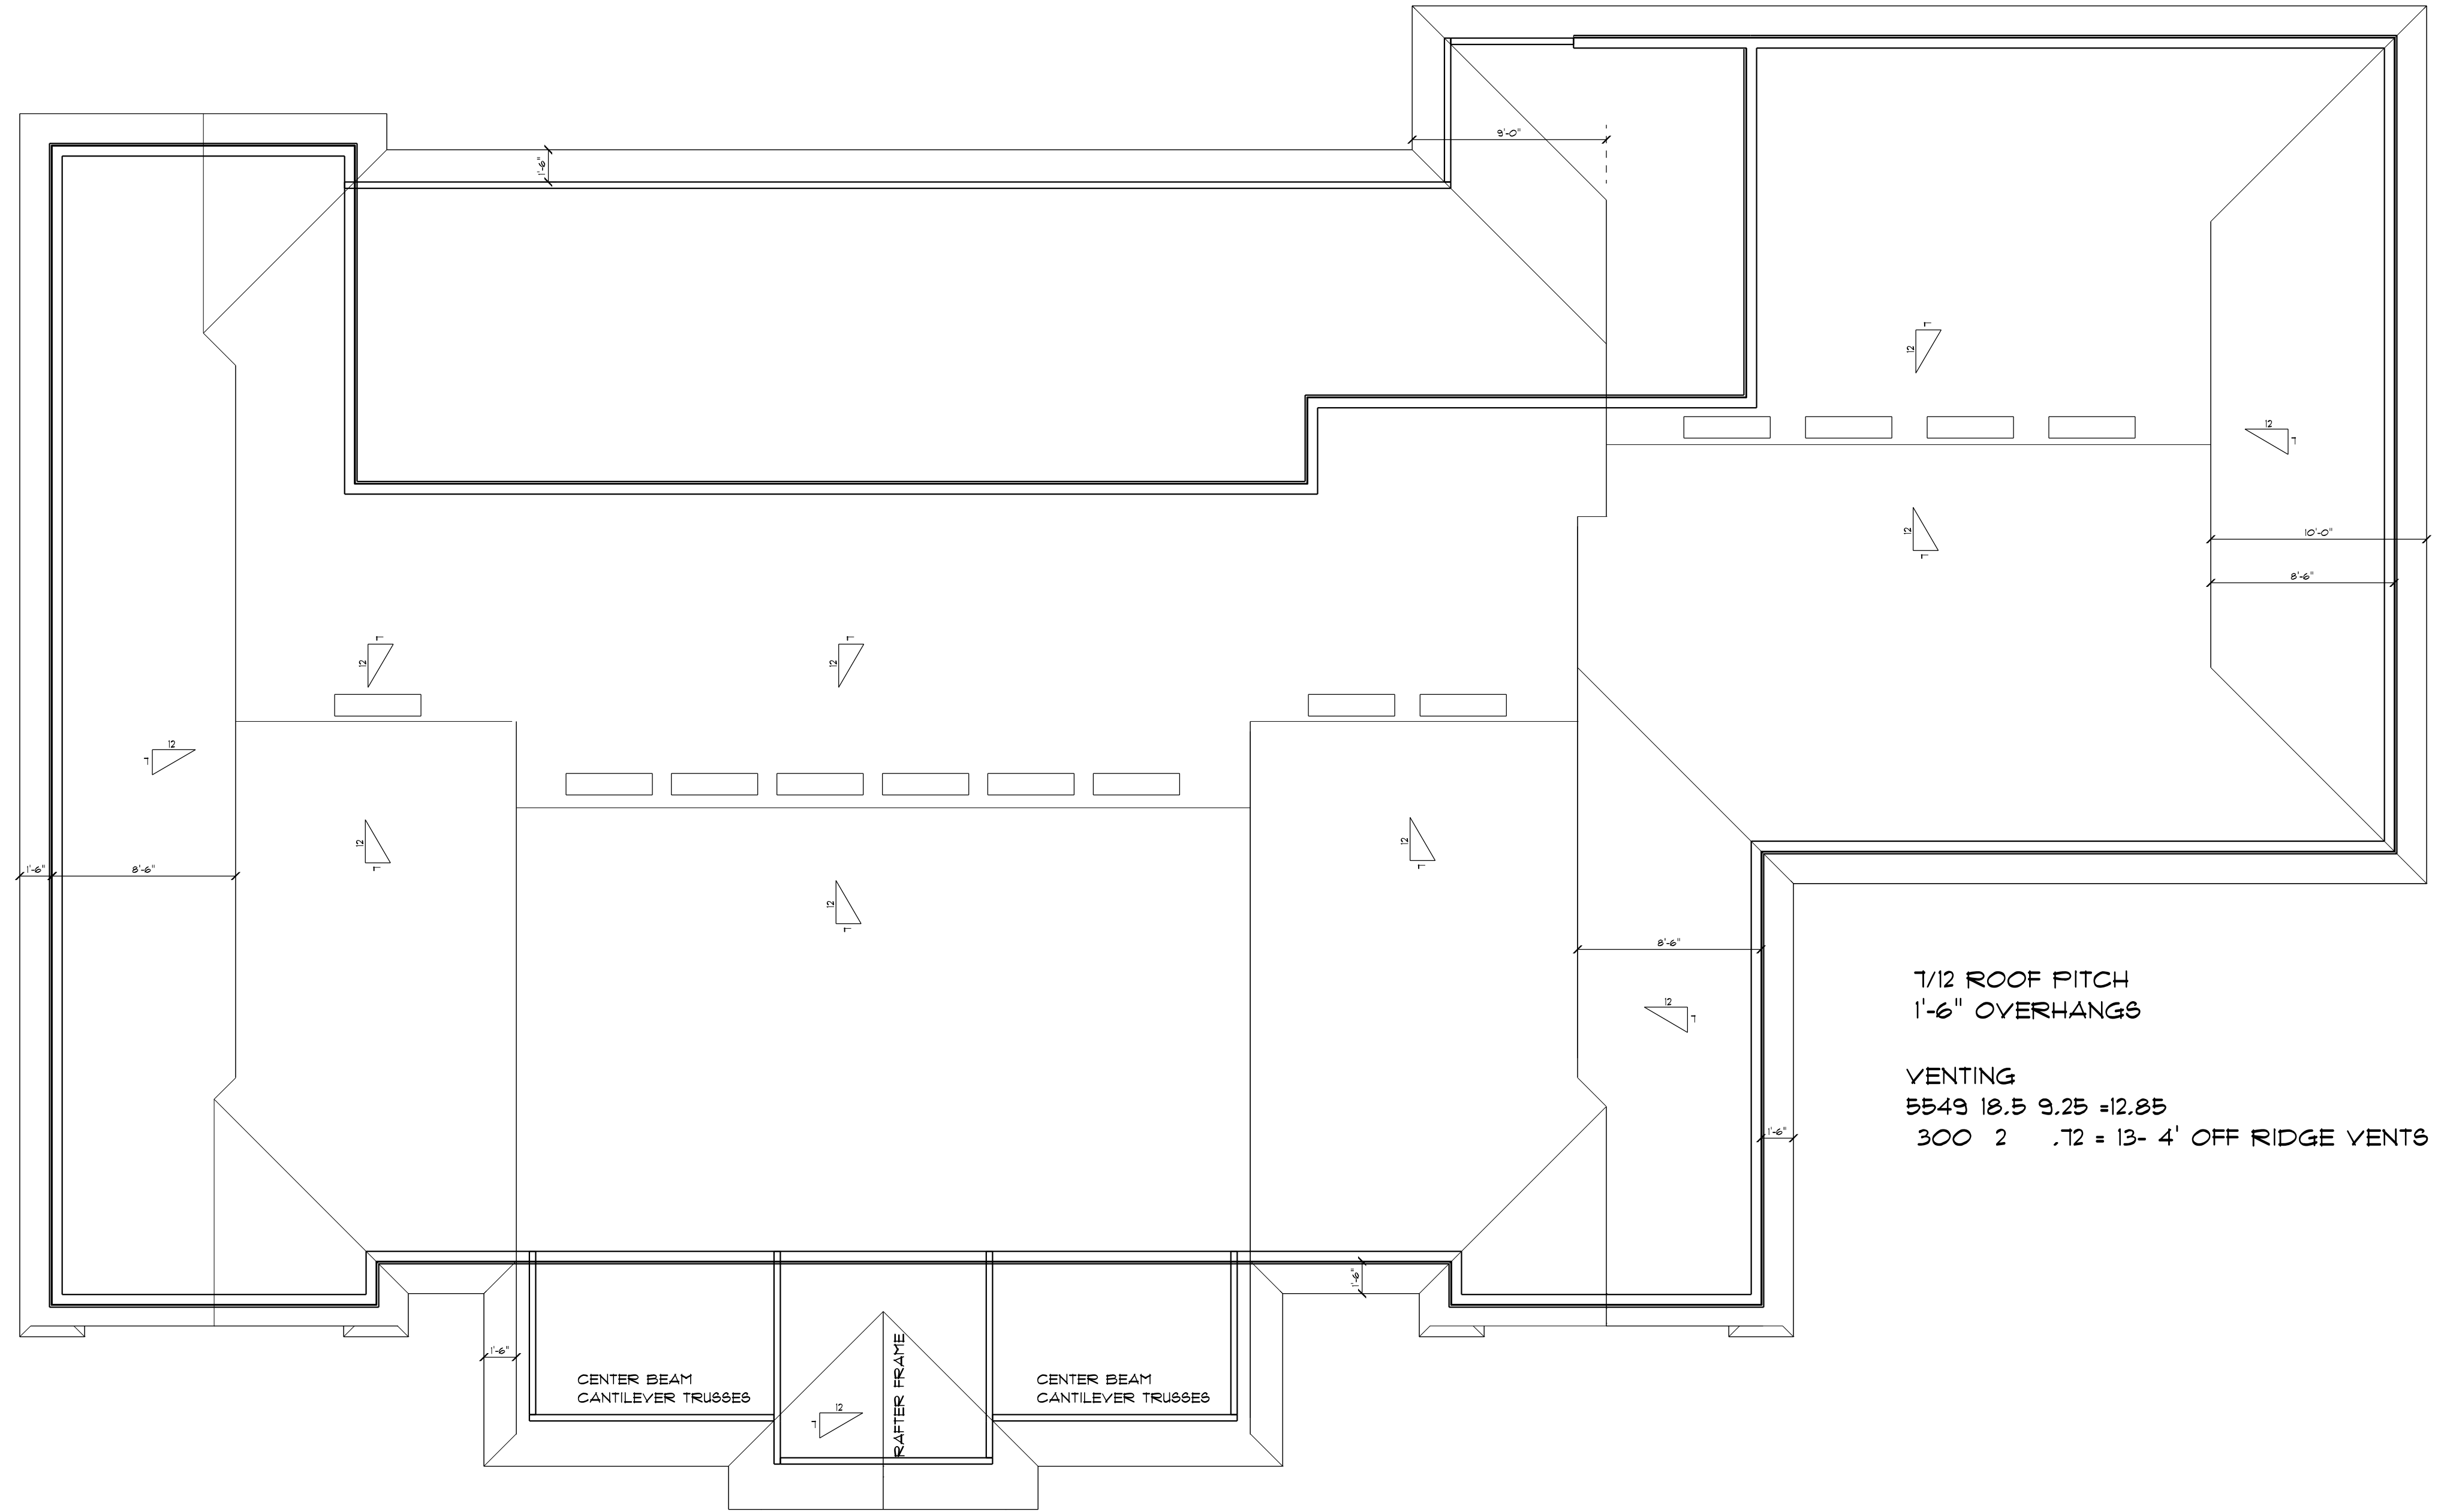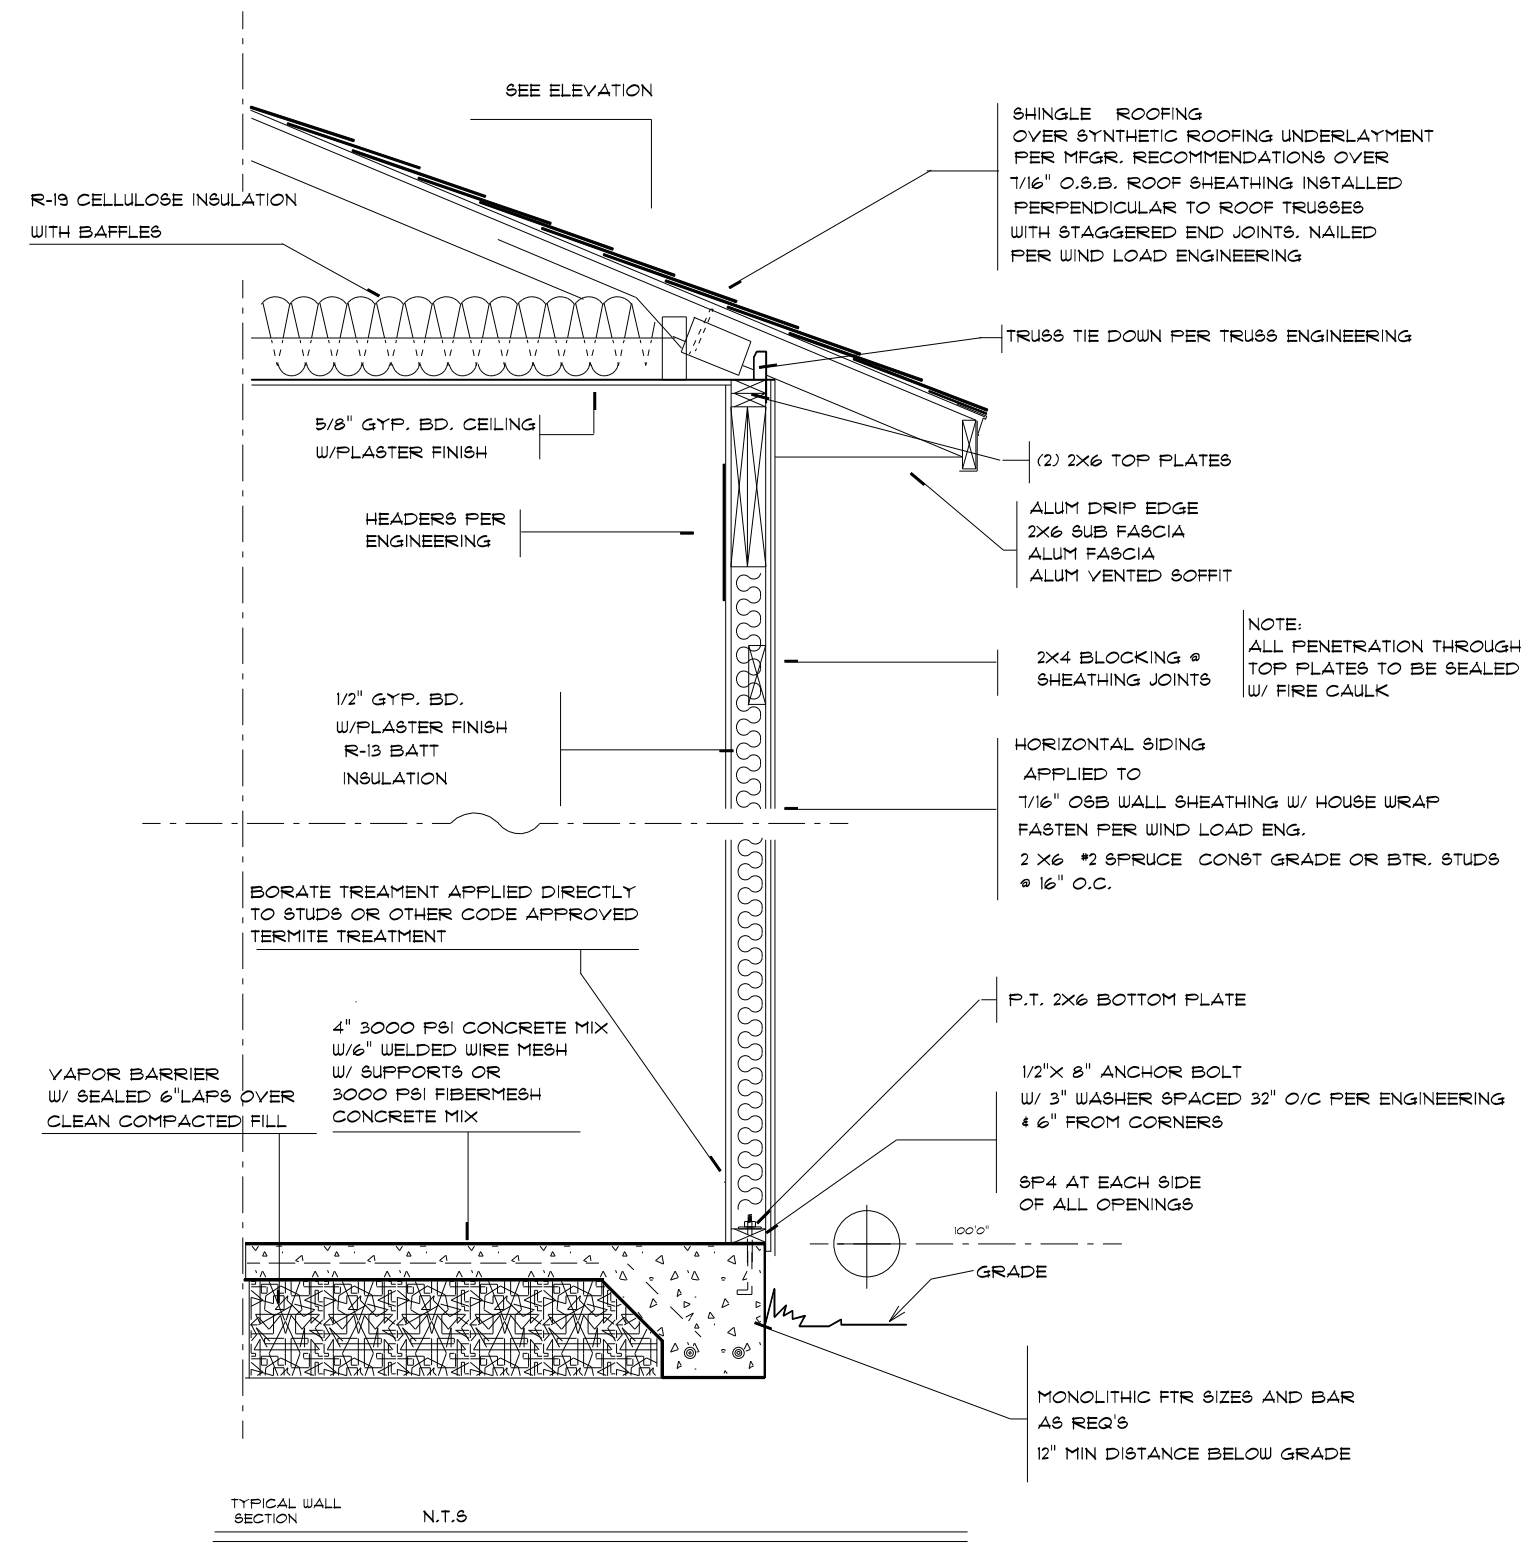

ROOF PLAN

3/16" SCALE

1/12 ROOF PITCH
1'-6" OVERHANGS

VENTING
5549 18.5 9.25 = 12.85
300 2 .72 = 13'- 4" OFF RIDGE VENTS