


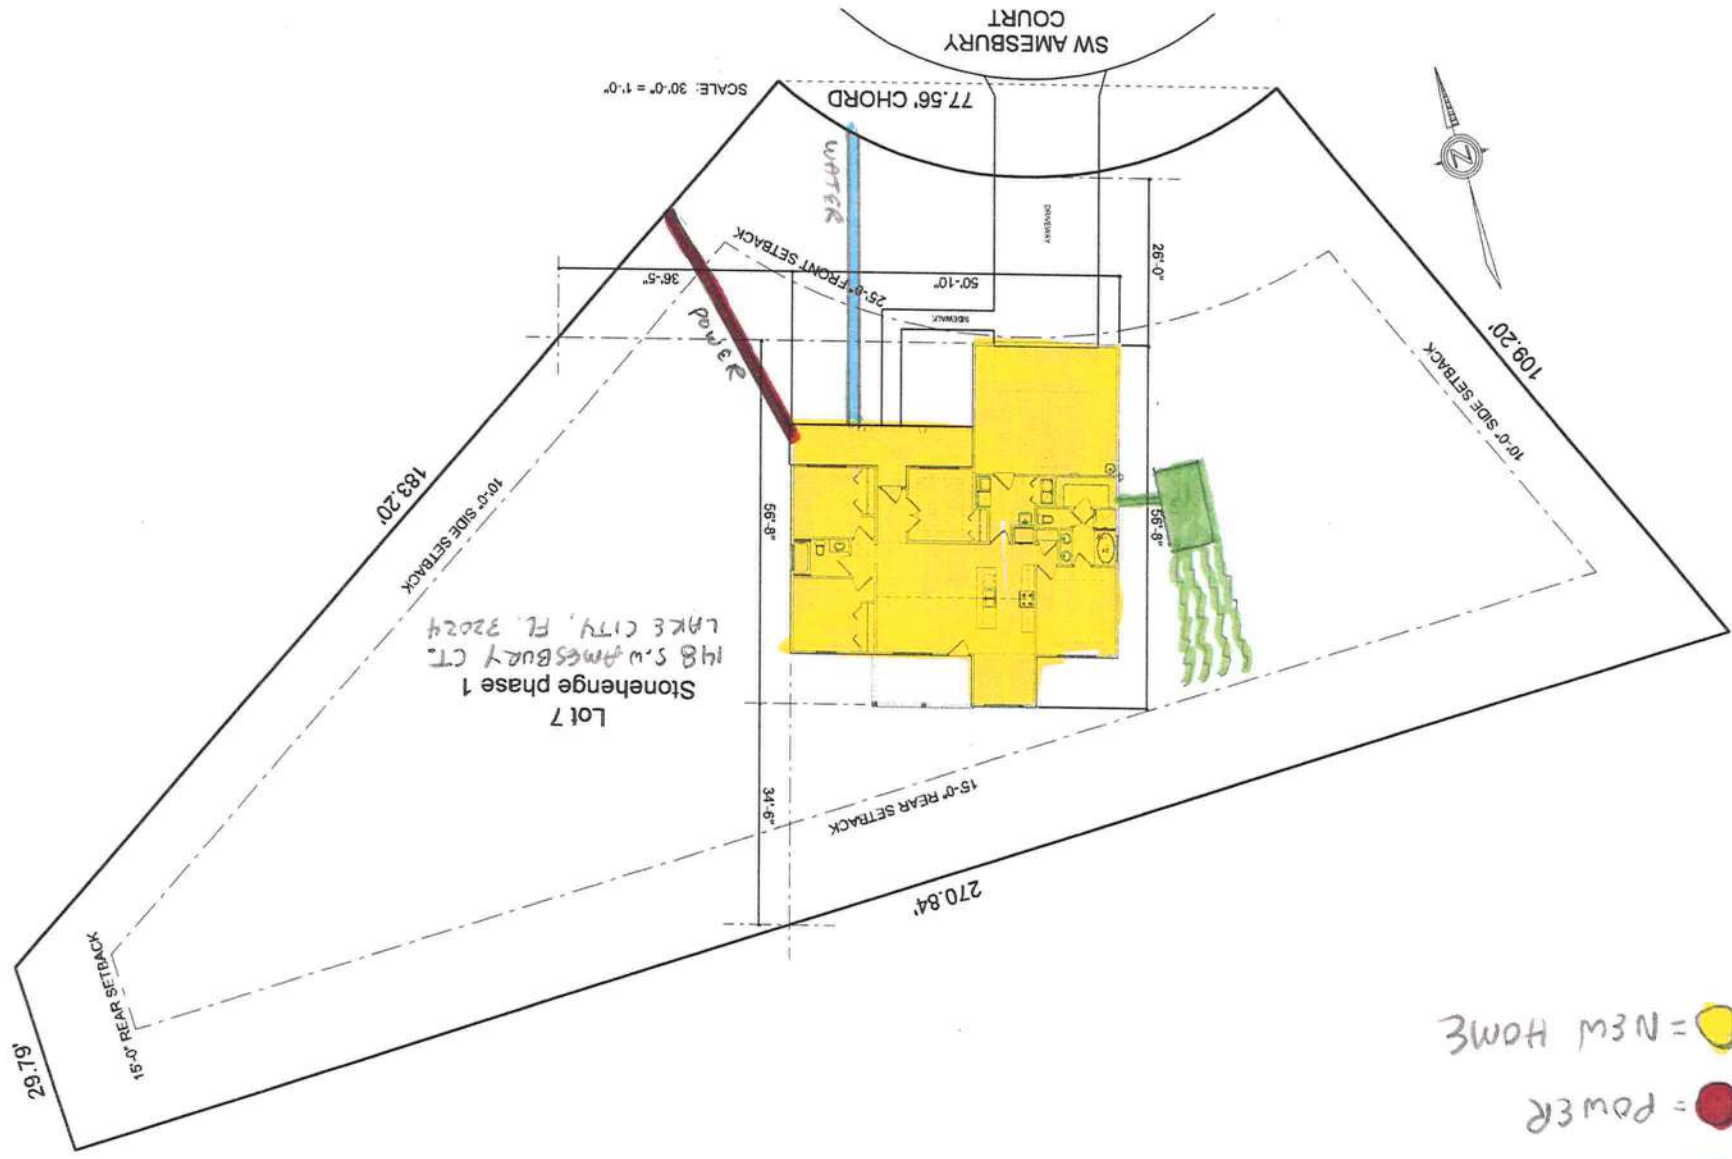

- = WATER
- = SEWER
- = POWER
- = NEW HOME

3000