


1/8"=1' 28'x64' 64e4d10

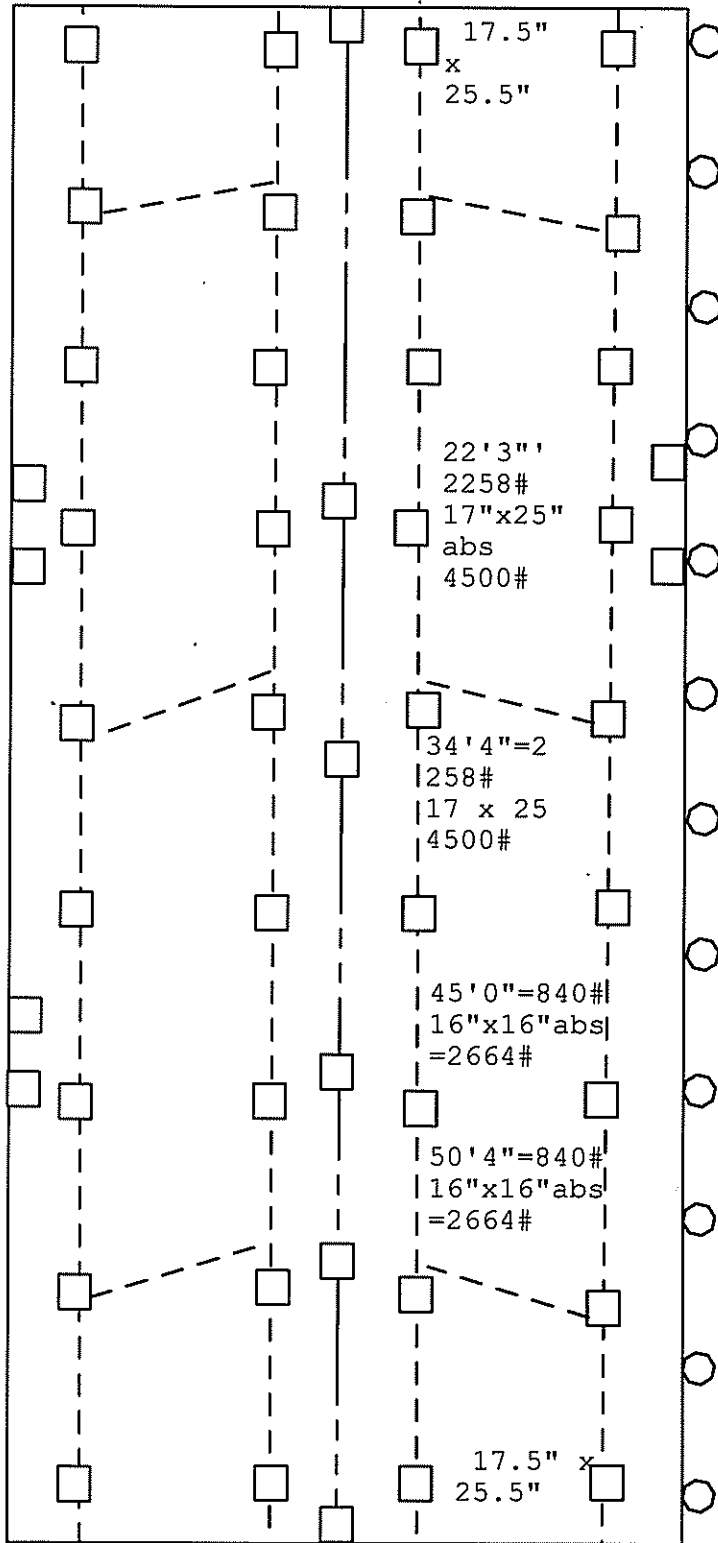

Nobility Homes

- ☐ 17"x25" ABS on 87" O.C. on I-beams
soil 1500#
torq 176 in#
- ☐ 4' anchors on 5'4"
- ☐ 5' anchors on center line
- ☐ 16"x16" ABS for door piers and shearwalls clearly marked on house
- ☐ longitudinal pad stabilization 3 per half 6 total may be moved due to obstruction on house


TYPICAL LOCATION MAY CHANGE DUE TO LOCATION OF POSSIBLE OBSTRUCTIONS

ALL PADS WILL BE INSTALLED AS NOTED OR EQUIVELENT/ GREATER THAN WEIGHT REQUIRED

ABS PADS USED FOR THIS SET:
16" X 16" 2664#
17" X 25" 4500#

NLOT-TUTEN



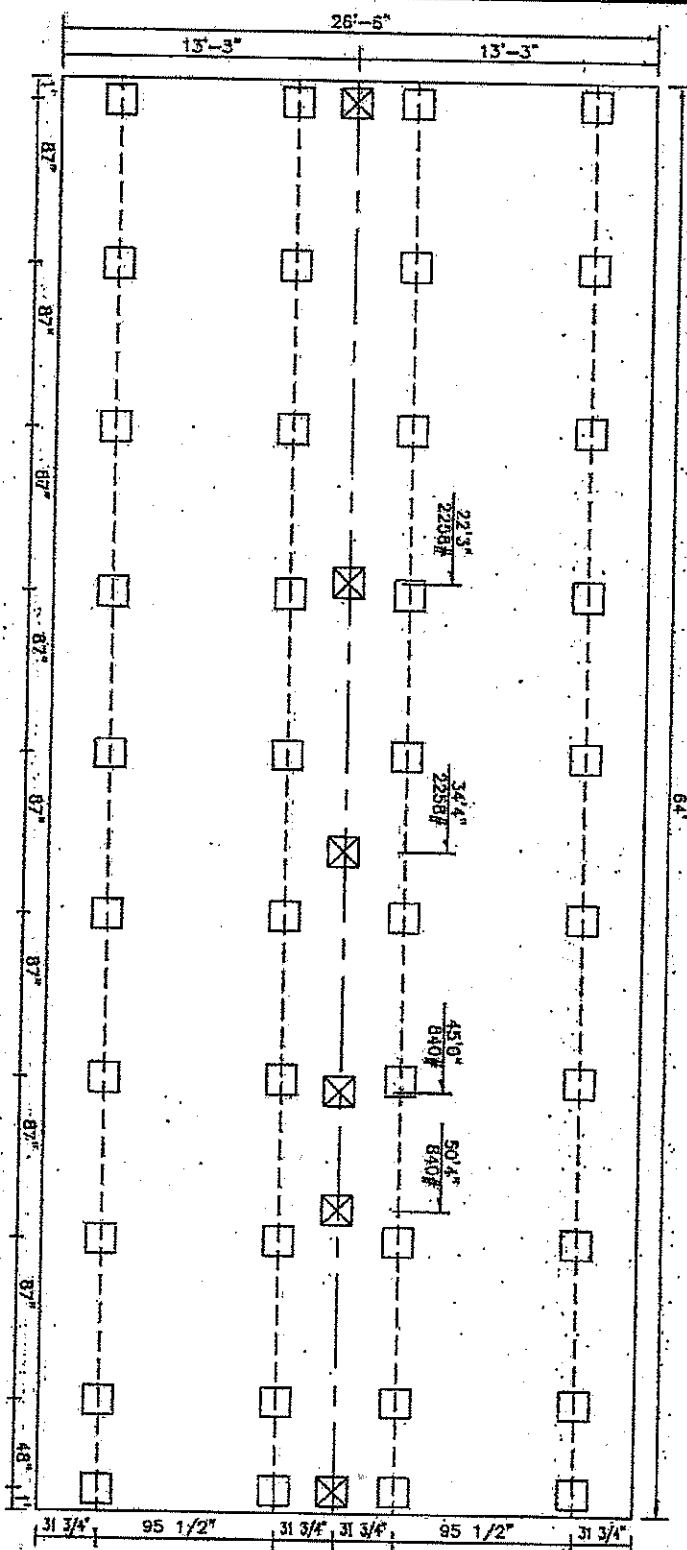

- NOTES:
- (1). COLUMN SUPPORT PIERS MAY BE WITHIN 8" OF OPENINGS GREATER THAN 48"
 - (2). ADDITIONAL PIERS ARE REQUIRED AT EACH SIDE OF EXTERIOR DOOR OPENINGS.
 - (3). THIS IS A TYPICAL DRAWING FOR THIS MODEL. SPACING MAY BE DIFFERENT IF MAX. SPACING IS NOT EXCEEDED.

- ☒ COLUMN SUPPORT PIERS
- ☐ 17 1/2" X 25 1/2" BASE PAD

SPACING FOR 1500 PSF SOIL WITH 17 1/2" X 25 1/2" BASE PAD
MAXIMUM SPACING FOR THE I-BEAM PIERS IS 97"

 NOBLE HOUSE, INC. COLUMBIA COUNTY, FLORIDA	1	2	3
	4	5	6
	7	8	9
REVISIONS DATE _____ BY: KITTENOUR SCALE _____			
PRINT NUMBER 64E4D(10)			