


PRODUCT APPROVAL SPECIFICATION SHEET

As required by Florida Statute 553.842 and Florida Administrative Code 9B-72, please provide the information and approval numbers on the building components listed below if they will be utilized on the construction project for which you are applying for a building permit. We recommend you contact your local product supplier should you not know the product approval number for any of the applicable listed products.

Category/Subcategory	Manufacturer	Product Description	Approval Number(s)
EXTERIOR DOORS			
1. SWINGING	Therma Tru	Fiberglass	15225.5
2. SLIDING			
3. SECTIONAL			
4. ROLL UP			
5. AUTOMATIC			
6. OTHER			
WINDOWS			
1. SINGLE HUNG	PGT	Vinyl Frame	1435
2. HORIZONTAL SLIDER			
3. CASEMENT			
4. DOUBLE HUNG			
5. FIXED			
6. AWNING			
7. PASS THROUGH			
8. PROJECTED			
9. MULLION			
10. WIND BREAKER			
11. DUAL ACTION			
12. OTHER			
PANEL WALL			
1. SIDING	JAMES HARDIE	Siding	10477 R2
2. SOFFITS	ACM	Vented Soffit	12019.1
3. EIFS			
4. STOREFRONTS			
5. CURTAIN WALLS			
6. WALL LOUVER			
7. GLASS BLOCK			
8. MEMBRANE			
9. GREENHOUSE			
10. OTHER			
ROOFING PRODUCTS			
1. ASPHALT SHINGLES			
2. UNDERLAYMENTS	ATLAS	30# FELT	11915-R-2
3. ROOFING FASTENERS			
4. NON-STRUCTURAL METAL ROOFING	TCM Roof Panel	26 GA. GALVALUME	16522
5. WOOD SHINGLES AND SHAKES			
6. ROOFING TILES			
7. ROOFING INSULATION			
8. WATERPROOFING			
9. BUILT UP ROOFING ROOF SYSTEMS			
10. MODIFIED BITUMEN			
11. SINGLE PLY ROOF SYSTEMS			
12. ROOFING SLATE			
13. CEMENTS-ADHESIVES COATINGS			

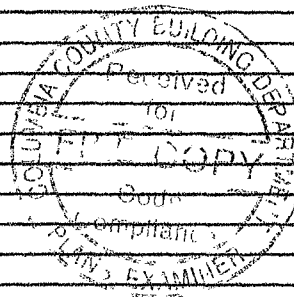

LIQUID APPLIED ROOF SYSTEMS			
ROOF TILE ADHESIVE			
SPRAY APPLIED POLYURETHANE ROOF			
OTHER	ACM	Vented Soffit	1201 9.1
SHUTTERS			
ACCORDION			
BAHAMA			
STORM PANELS			
COLONIAL			
ROLL-UP			
EQUIPMENT			
OTHERS			
SKYLIGHTS	N/A		
SKYLIGHT			
OTHER			
STRUCTURAL COMPONENTS			
WOOD CONNECTORS/ ANCHORS			
TRUSS PLATES			
ENGINEERED LUMBER			
RAILING			
COOLERS-FREEZERS			
CONCRETE ADMIXTURES			
MATERIAL			
INSULATION FORMS			
PLASTICS			
DECK-ROOF			
WALL			
SHEDS			
OTHER			
NEW EXTERIOR ENVELOPE PRODUCTS			





The products listed below did not demonstrate product approval at plan review. I understand that at the time of inspection of these products, the following information must be available to the inspector on the jobsite; 1) copy of the product approval, 2) the performance characteristics which the product was tested and certified to comply with, 3) copy of the applicable manufacturers installation requirements. Further, I understand these products may have to be removed if approval cannot be demonstrated during inspection.


 APPLICANT SIGNATURE
 ONEIL CONSTRUCTION
 OF HIGH SPRINGS.

9/30/13
 DATE


~~R:\A - Projects\Project Folder\pm11601-1500\PE 1453\DWG\Drawings\FBC 201\MB-17019.dwg, 1:2~~

SOFT AIR FLOW TABLE				
SOFT TYPE		AIR FLOW		SOFT TYPE
		PER SQ. YD. INCHES PER MIN.	% DIFFERENTIAL	
CENTER VEAT NARROW PATTERN		3.91	2.71%	FULL VEAT NARROW PATTERN
FULL VEAT NARROW PATTERN		11.74	8.15%	
FULL VEAT WIDE PATTERN		3.69	2.56%	FULL VEAT WIDE PATTERN

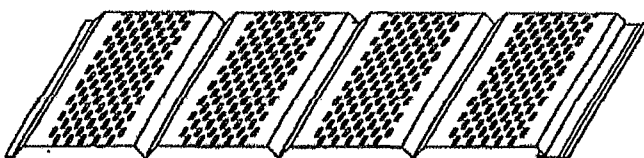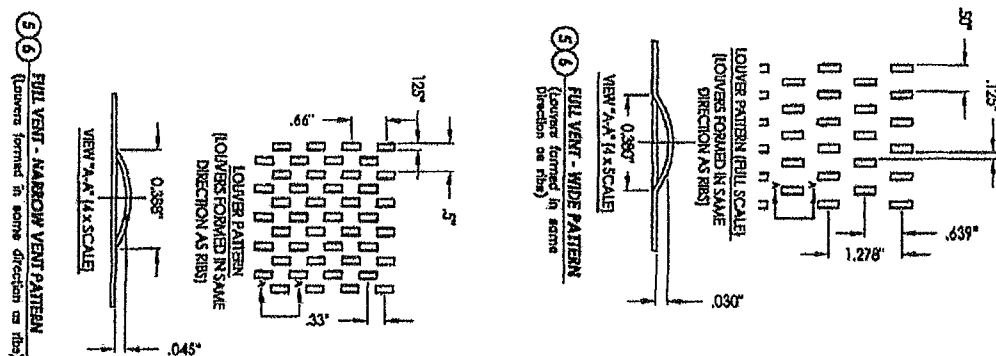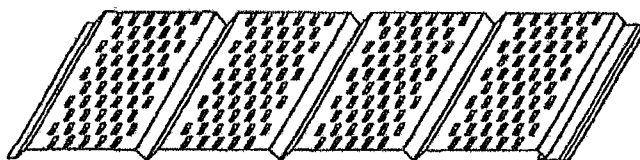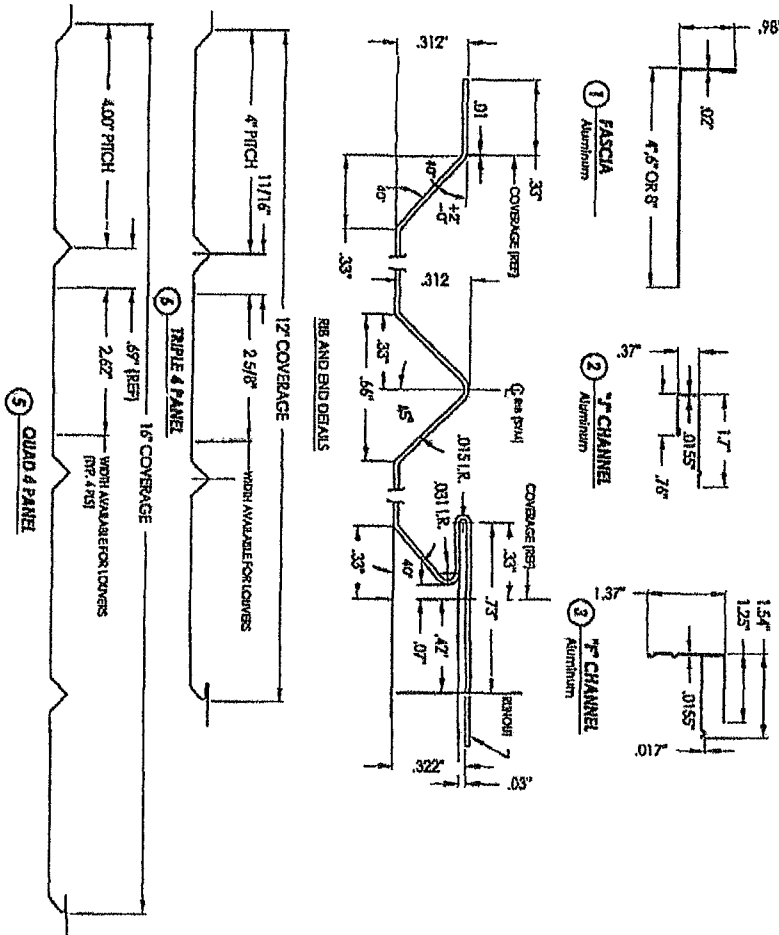





DATE: 01/07/09		SCALE: N.T.S.		SHEET: 2 OF 5		DRAWING NO.: FL-12019.1 PROJECT: 2 OF 5	
NO.		DATE		BY		REVISIONS 1 12/13/11 UPDATE FOR 2010 PEC LFS 2 3/9/10 ADD DETAILS JK 3 3/31/09 ADD DETAILS JK	

R:\4 - Projects\Project Folder\April 16\13-1500\05-146310-DLUBC Drawings\13-1500\05-146310-12019.dwg, 1:1

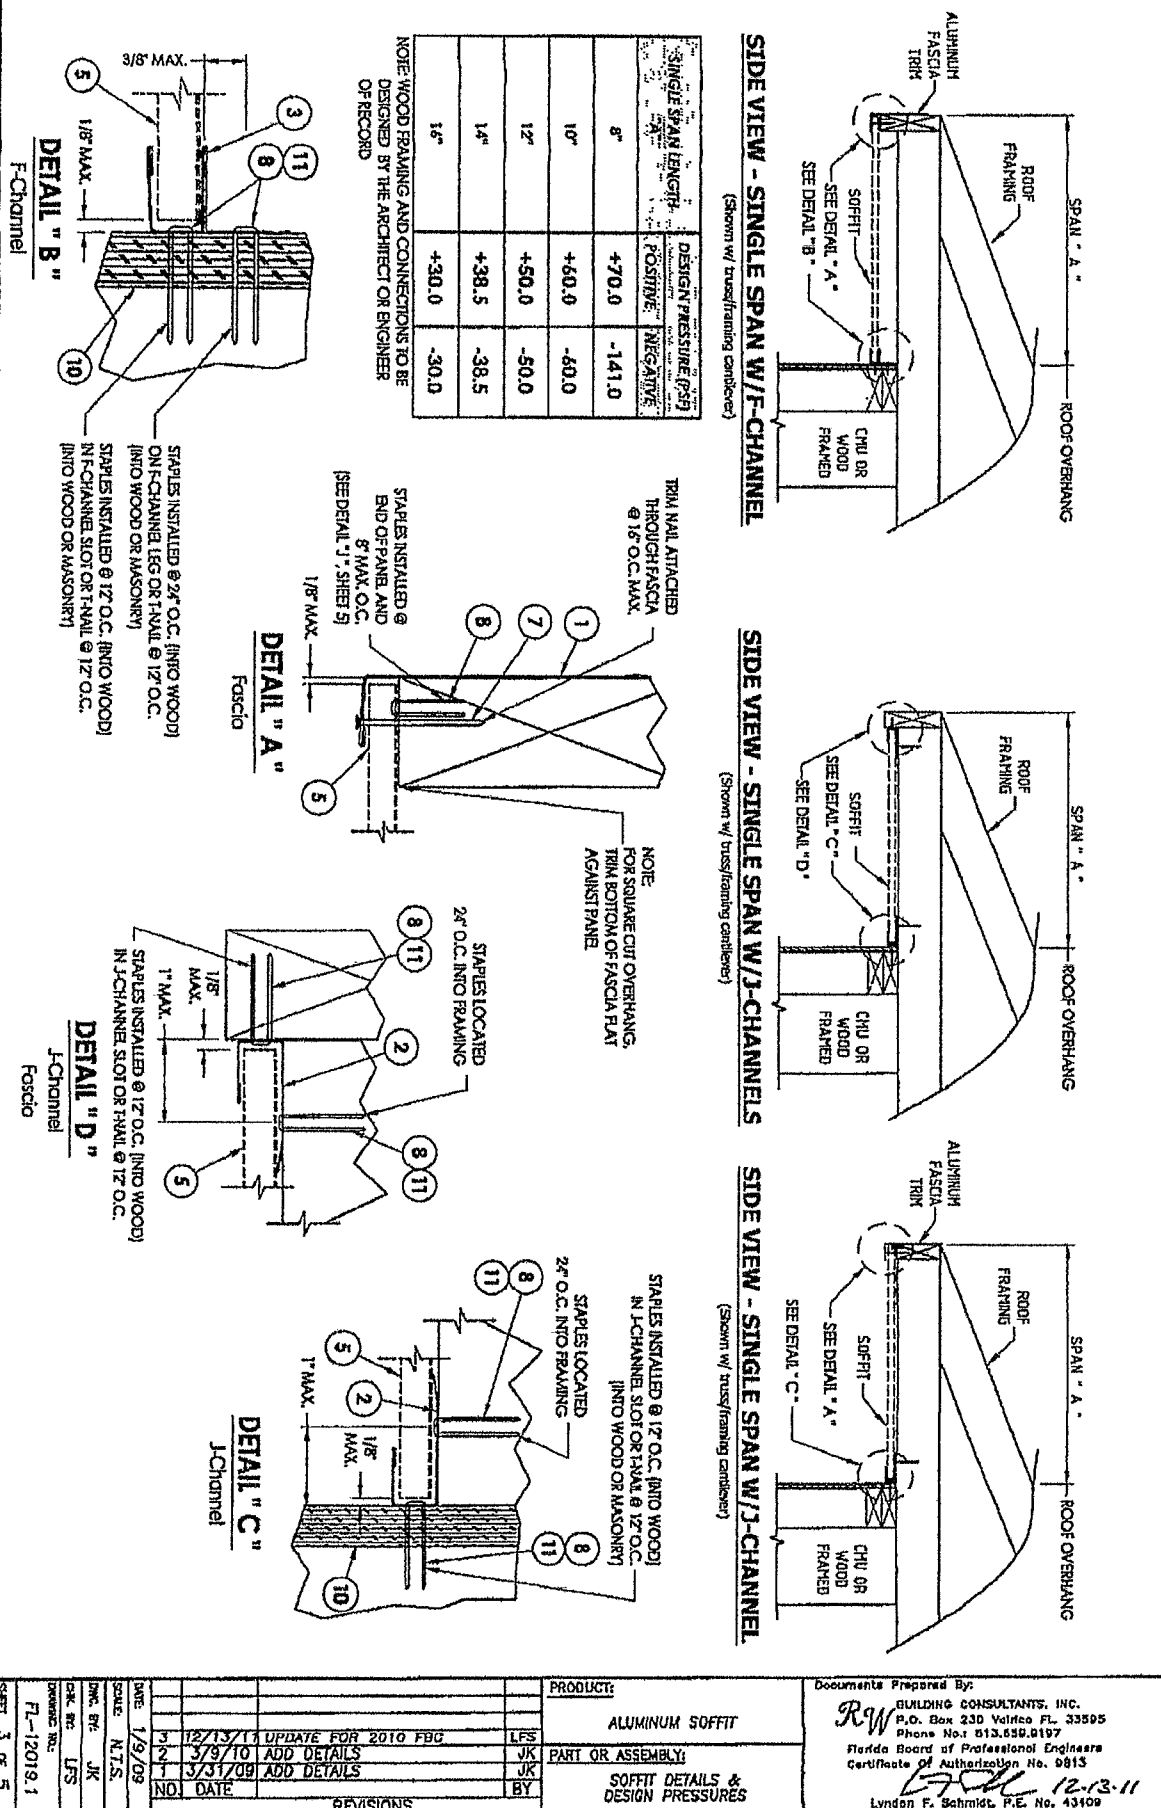



R:\A - Projects\Project Folder\12019\12019.DWG\12019.DWG\12019.DWG

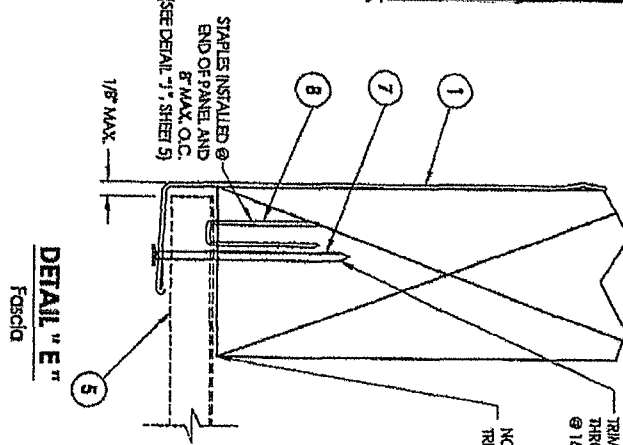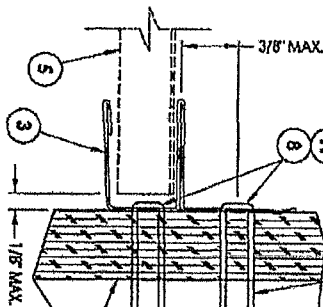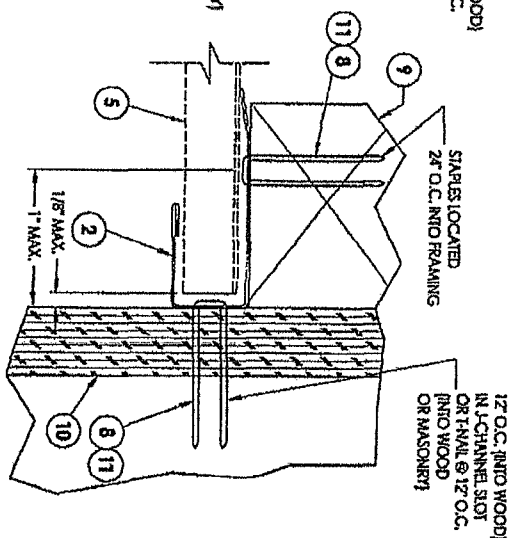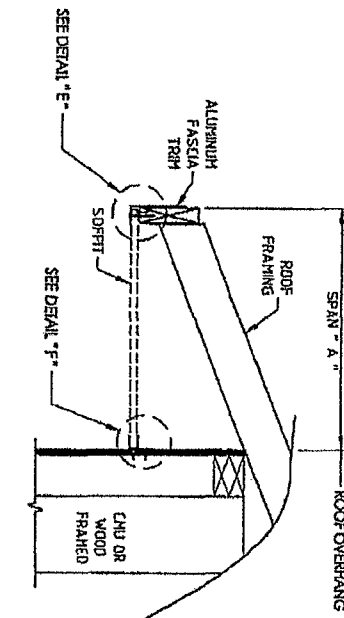DETAIL "E"
FasciaDETAIL "F"
F-ChannelDETAIL "G"
J-ChannelSIDE VIEW - SINGLE SPAN W/ F-CHANNEL
(Shown w/ truss/framing overhang)


NOTE:
1. WOOD FRAMING AND CONNECTIONS TO BE DESIGNED BY THE ARCHITECT OR ENGINEER OF RECORD
2. 12D COMMON NAIL OR 3/16 THY CONCRETE SCREW (MIN. 1-1/4 EMBEDMENT) @ 24\"/>

SINGLE SPAN LENGTH "A"	DESIGN PRESSURE (PSF)	
	POSITIVE	NEGATIVE
8'	+70.0	-141.0
10'	+60.0	-60.0
12'	+50.0	-50.0
14'	+38.5	-38.5
16'	+30.0	-30.0

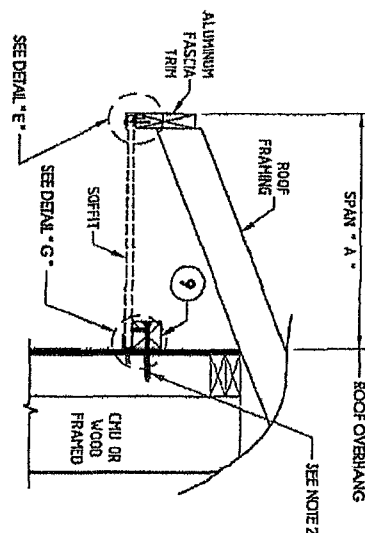SIDE VIEW - SINGLE SPAN W/ J-CHANNEL
(Shown w/ truss/framing overhang)

REVISIONS 3 12/13/13 UPDATE FOR 2010 FBC 2 3/9/10 ADD DETAILS 1 3/31/09 ADD DETAILS NO. DATE DATE 1/9/08 SCALE N.T.S. DESIGNED BY JK CHECKED BY LFS DRAWING NO. R-12019.1 SHEET 4 OF 5	PRODUCT: ALUMINUM SOFFIT PART OR ASSEMBLY: SOFFIT DETAILS & DESIGN PRESSURES	Documents Prepared By: R.
--	---	--

R:\A - Projects\Project Folders\proj 1401-1500\PE 14430 - RWBC Drawings\ERC 2010\B-12019.dwg, 1:5

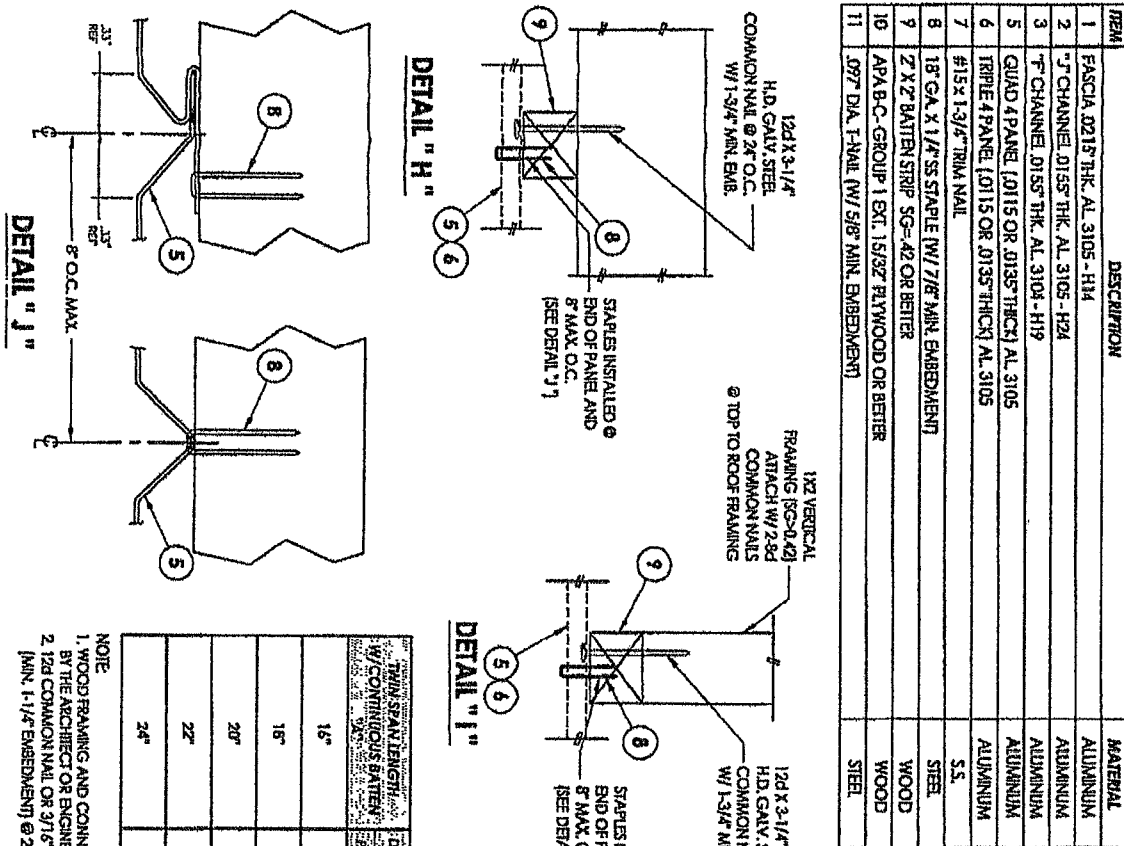


NOTE
1. WOOD FRAMING AND CONNECTIONS TO BE DESIGNED BY THE ARCHITECT OR ENGINEER OF RECORD
2. 12d COMMON NAIL OR 3/16" DIA CONCRETE SCREW (MIN. 1-1/4" EMBEDMENT) @ 24" ON CENTER

TRUSS SPAN LENGTH (ft)	DESIGN PRESSURE (psf)
W/ CONTINUOUS BATTEN	POSITIVE
16'	+70.0
18'	+66.5
20'	+60.0
22'	+54.5
24'	+50.0
	NEGATIVE
	-70.0
	-66.5
	-60.0
	-54.5
	-50.0


SIDE VIEW - DOUBLE SPAN W/ BATTEN

(Shown w/ truss/framing overhang)

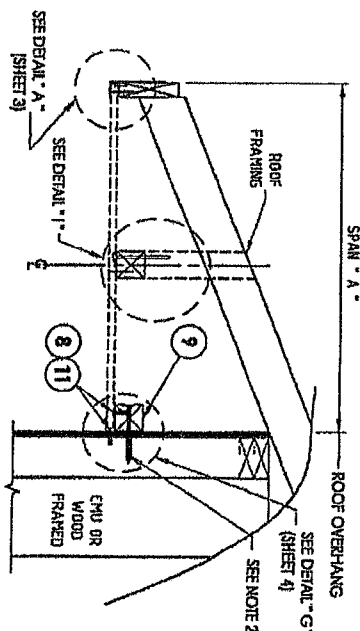

SIDE VIEW - DOUBLE SPAN W/ BATTEN

(Shown w/ truss/framing overhang)

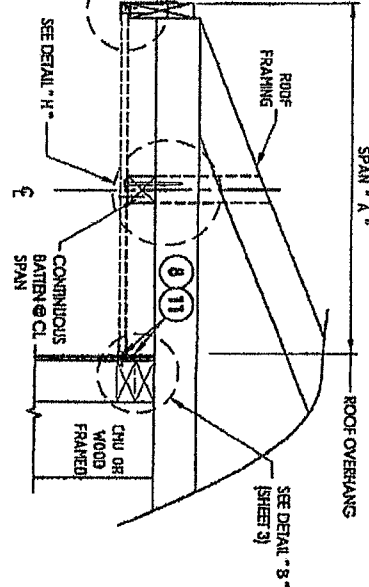

PRODUCT: ALUMINUM SOFFIT		Documents Prepared By: RW BUILDING CONSULTANTS, INC. P.O. Box 230 Vero Beach, FL 33595 Phone No. 813.659.9167 Florida Board of Professional Engineers Certificate of Authorization No. 9813 12-13-11 Lynden F. Schmidt, P.E. No. 43409
PART OR ASSEMBLY: SOFFIT DETAILS, DESIGN PRESSURES & BILL OF MATERIALS		
REVISIONS		
DATE	DESCRIPTION	BY
12/13/11	UPDATE FOR 2010 FBC	LFS
3/9/10	ADD DETAILS	JK
3/31/09	ADD DETAILS	JK
NO.	DATE	BY
1		
2		
