



PROVIDE ALTERNATE COST FOR:
STANDING SEAM METAL ROOF
W/ CONCEALED FASTENERS OVER
WATER AND ICE SHIELD MEMBRANE

GENERAL NOTES:
PROVIDE 3/4" T&G PLYWOOD
SUBFLOORING FOR ALL
SECOND FLOOR AREAS.
PROVIDE DEX-O-TEXT
WATERPROOF SYSTEM OVER
EXTERIOR SECOND
FLOOR PORCH AREA.


ALL SUPPORTING LINTELS SHALL BE
TIMBERSTRAND OR EQUAL ENGINEERED
WOOD SYSTEMS SIZED FOR THE LOAD
AND OPENING BY SUPPLIER.

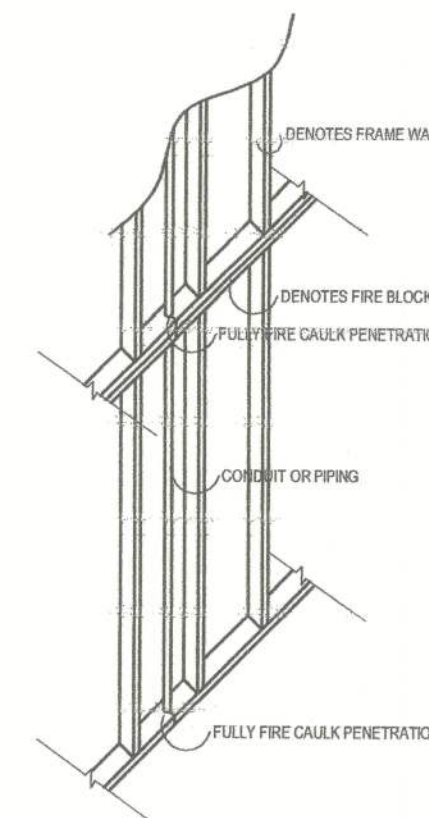

FIRE BLOCKING PENETRATION DETAIL

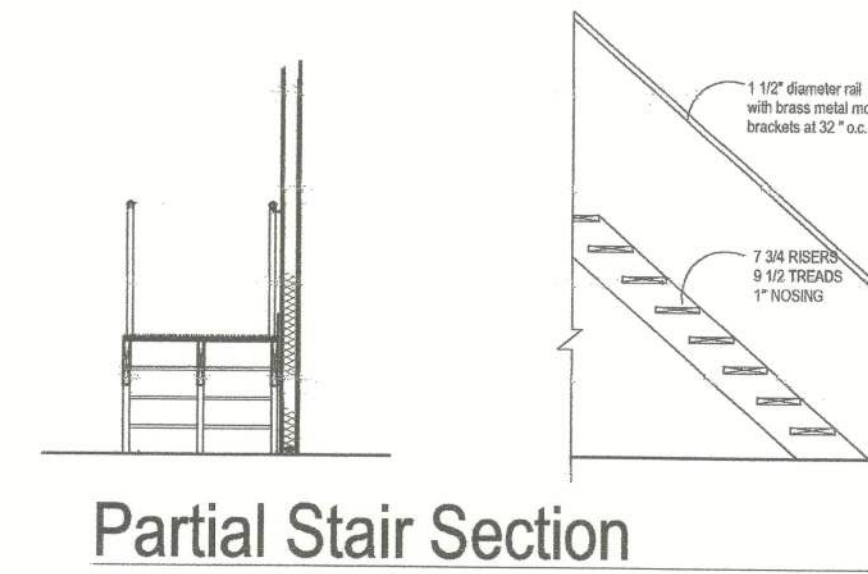

Partial Stair Section

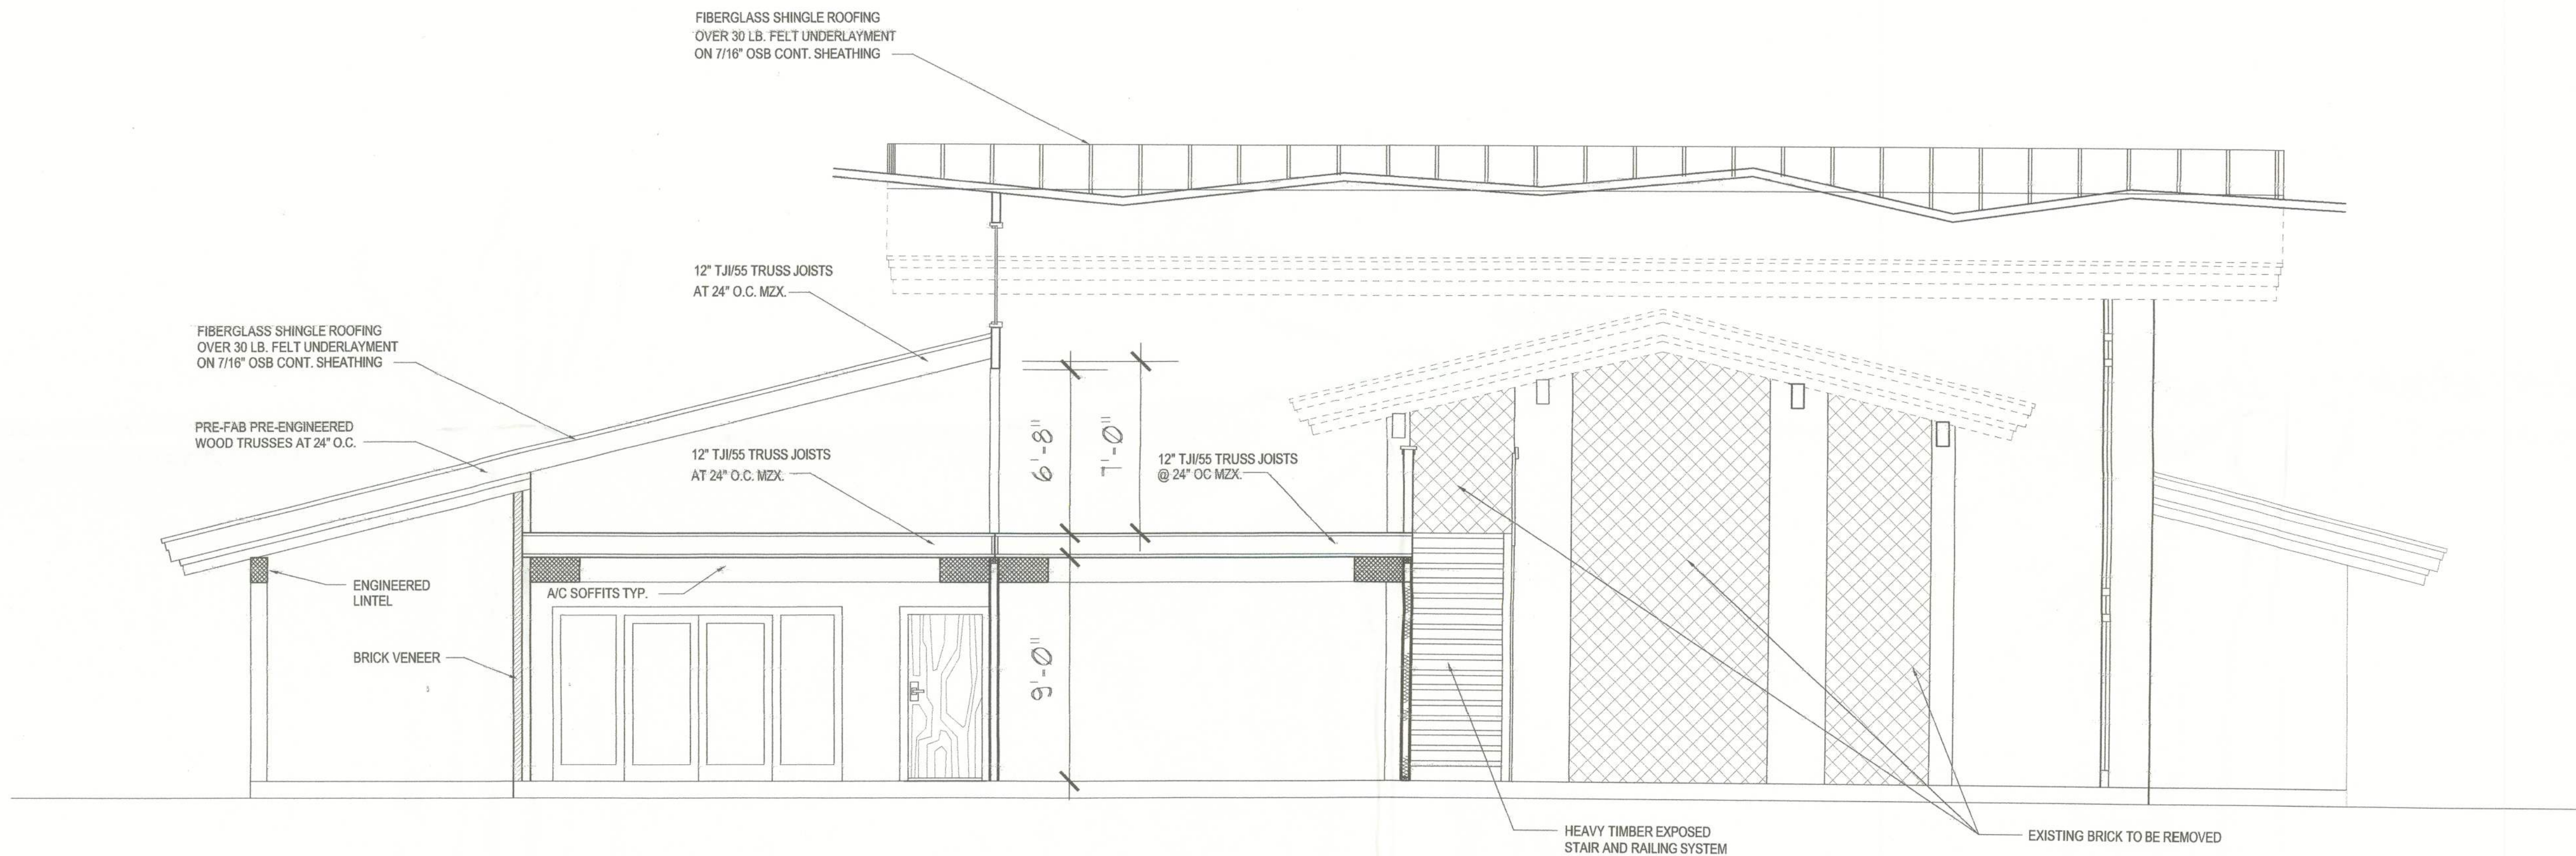

BUILDING SECTION

1/4" = 1' - 0"

A
6.01

Robert S. Taylor, Sr.
ROBERT S. TAYLOR, SR., ARCHITECT
FLORIDA REGISTRATION AR-0007526

Remodeling & Addition to Existing Residence
for
Ed & Diane Bishop White
Lake City, Florida

associated florida architects, inc.
802 nw 23rd avenue
gainesville, florida 32609
352.375.3005
fax 352.376.5397
www.afarch.com
Corp. Lic. No. AA C001907

DATE
09 MAY 2005
PROJECT NUMBER
0317
PROJECT PHASE
PERMIT
SHEET NUMBER
A 6.01

a