

FOUNDATION SHEET

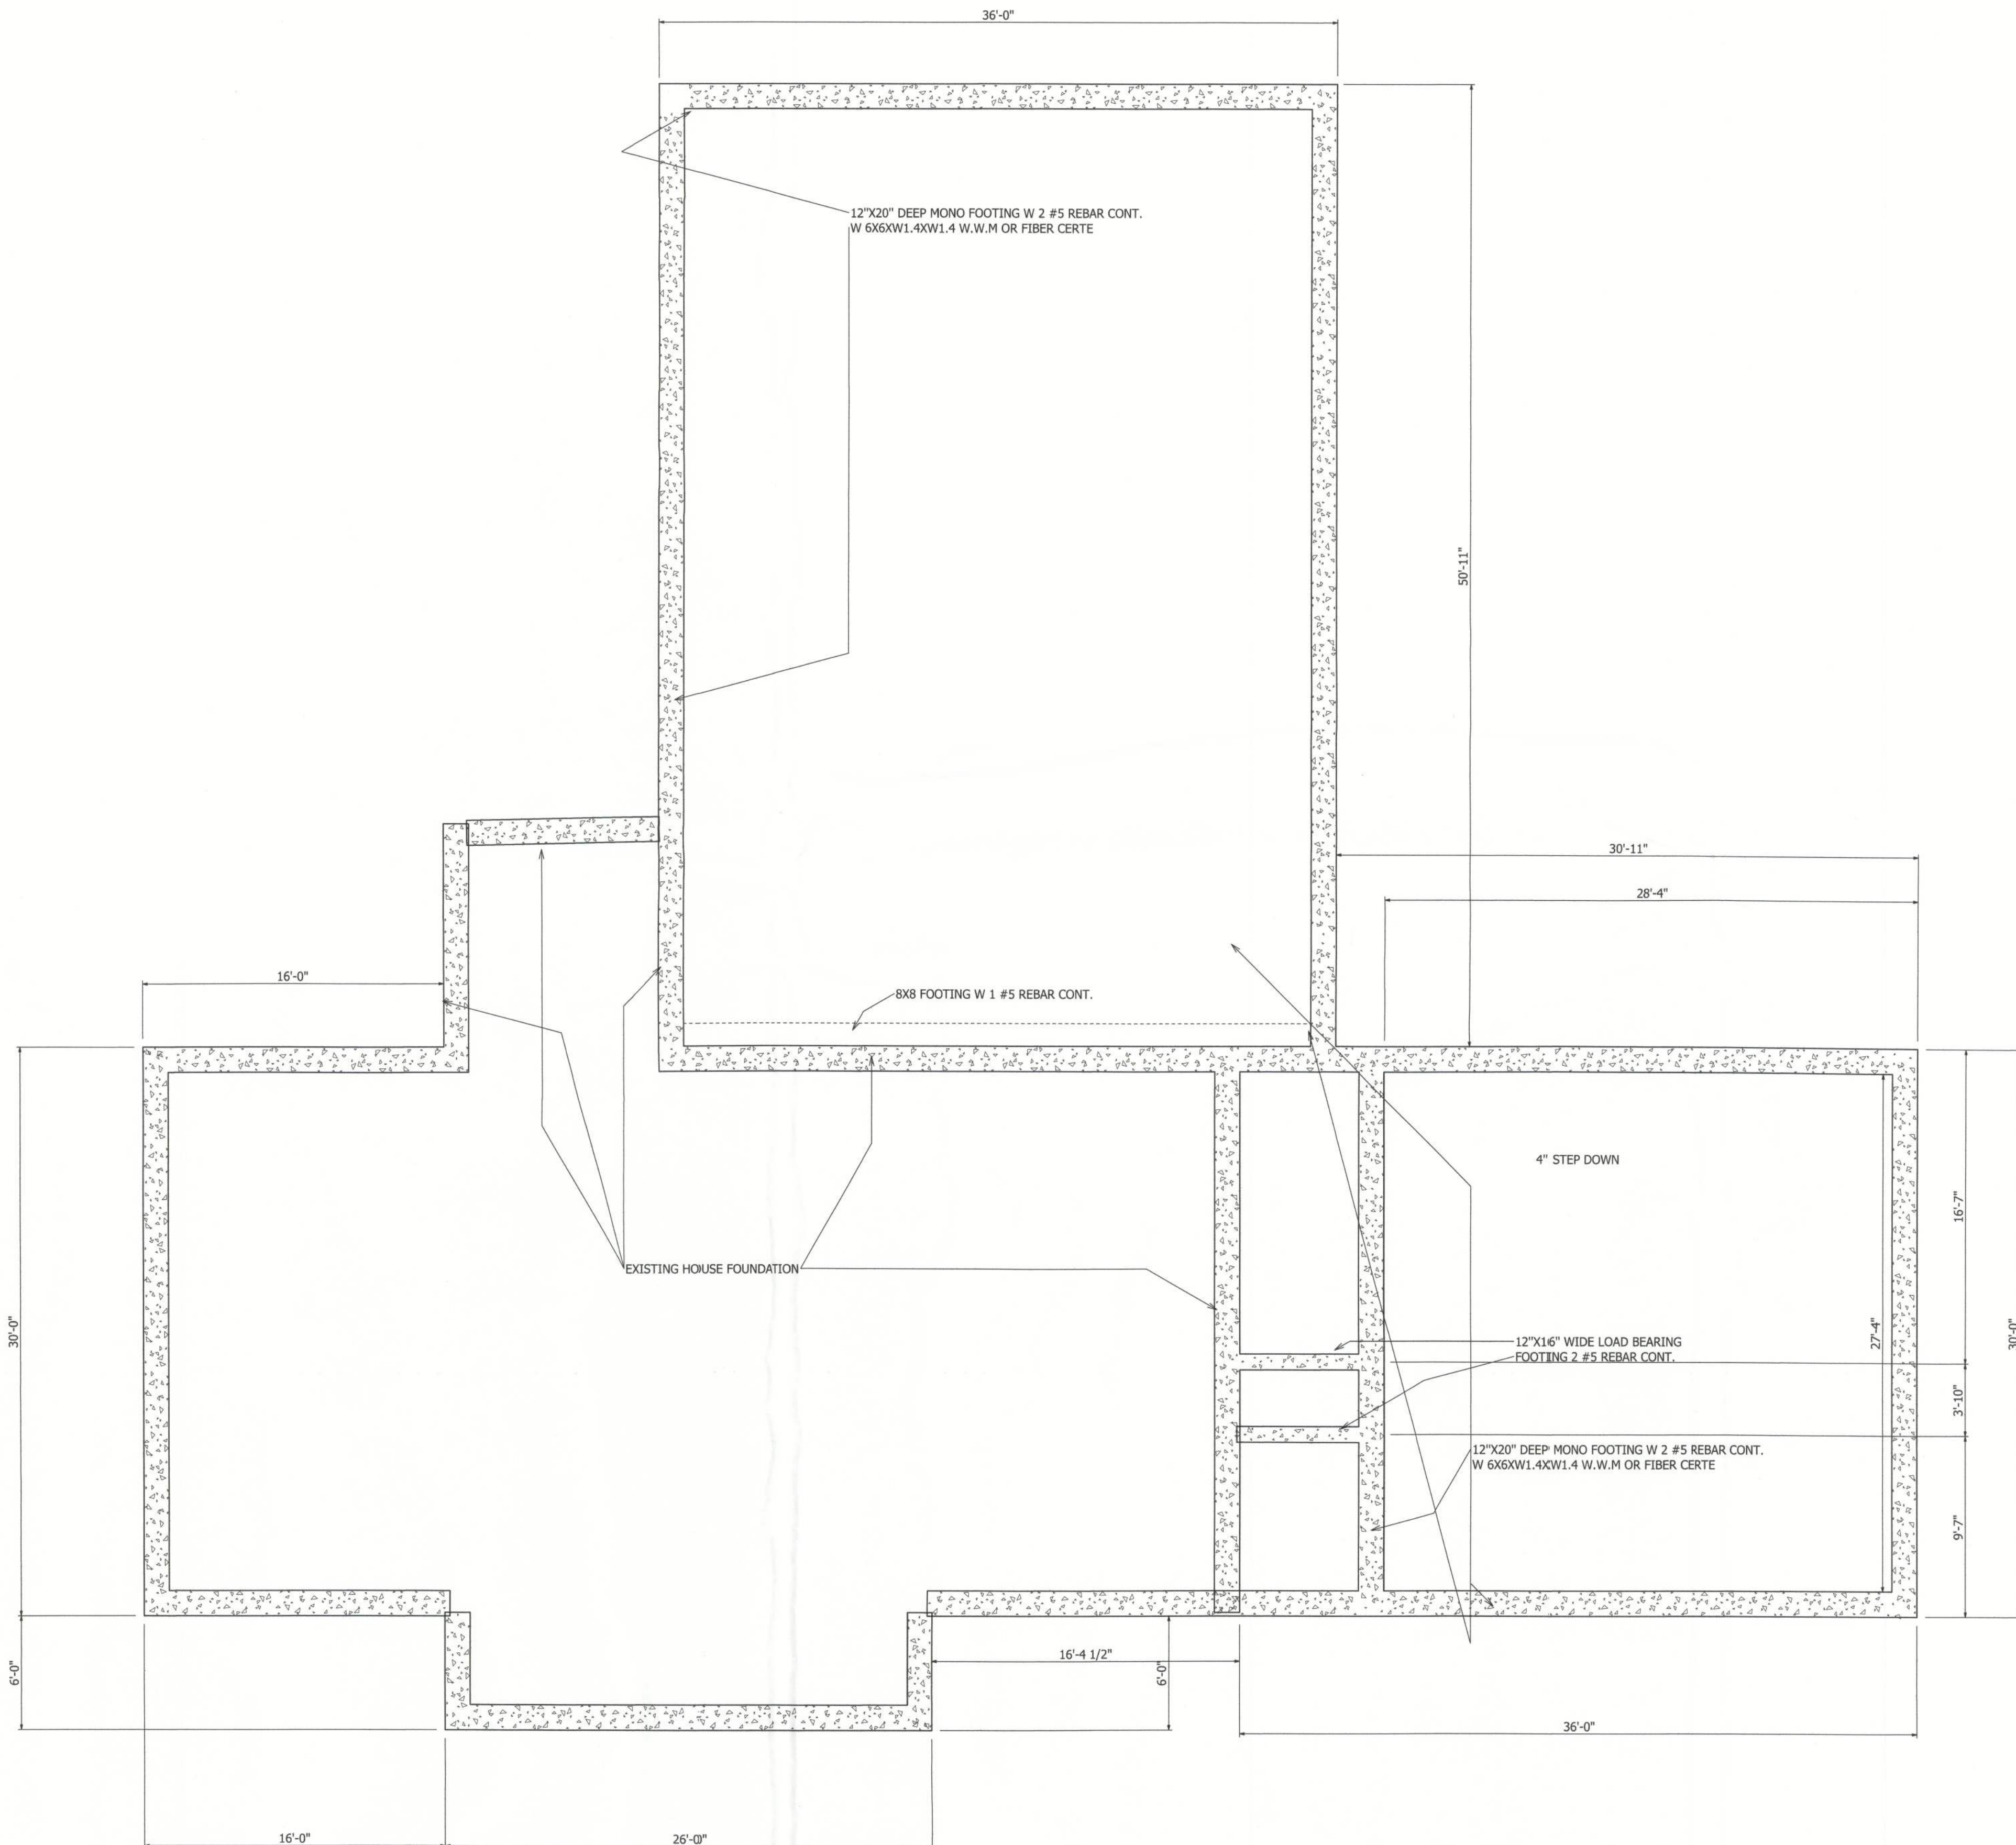
RIVERS ENGINEERING, LLC
GREGORY P. RIVERS, PE, FL #35800
1-863-272-4516
20772 NW 252ND ST. HIGH SPRINGS FL 32643

STRUCTURAL DESIGN IS IN ACCORDANCE WITH THE 2020
FLORIDA BUILDING CODE.
SIGNATURE/SEAL ON ANY SHEET IS VALID ONLY
FOR THE STRUCTURAL DESIGN, OR TO
INDICATE CONFORMANCE WITH THE STRUCTURAL
THIS ITEM HAS BEEN DIGITALLY SIGNED BY GREG P RIVERS PE
ON THE DATE ADJACENT TO THE SEAL. PRINTED COPIES OF
THIS DOCUMENT ARE NOT CONSIDERED SIGNED AND SEAL AND SIGNATURE
MUST BE VERIFIED ON ANY ELECTRONIC COPIES



Greg
ory P
Rivers

Digitally signed
by Gregory P
Rivers
Date:
2023.09.05
08:18:04 -04'00'

DRAWN FOR-DON WALLACE
COUNTY -COLUMBIA
CONTRACTOR -SELF

FIRST FLOOR HEATED SQFT-1936
BONUS ROOM SQFT-224
GARAGE SQFT-1067
COVERED PORCH -
TOTAL SQFT-3227

SHEET 3 OF 8

SCALE-NA

DRAWN BY- JASON HEMENWAY 352-493-9613/221-2467

APPROVED

DATE-9-1-23

REVISÉ

DRAWING#