


SITE PLAN 08/24/2023
434 SW Don Cook Way
Fort White, FL 32669
Builder: Live-Well Homes LLC

Owner: Anderson, Marvin L and Page H
Parcel: 23-7S-16-04298-019
Size: 9.56 Acres or 3,981,105.2 Sq Ft +/-

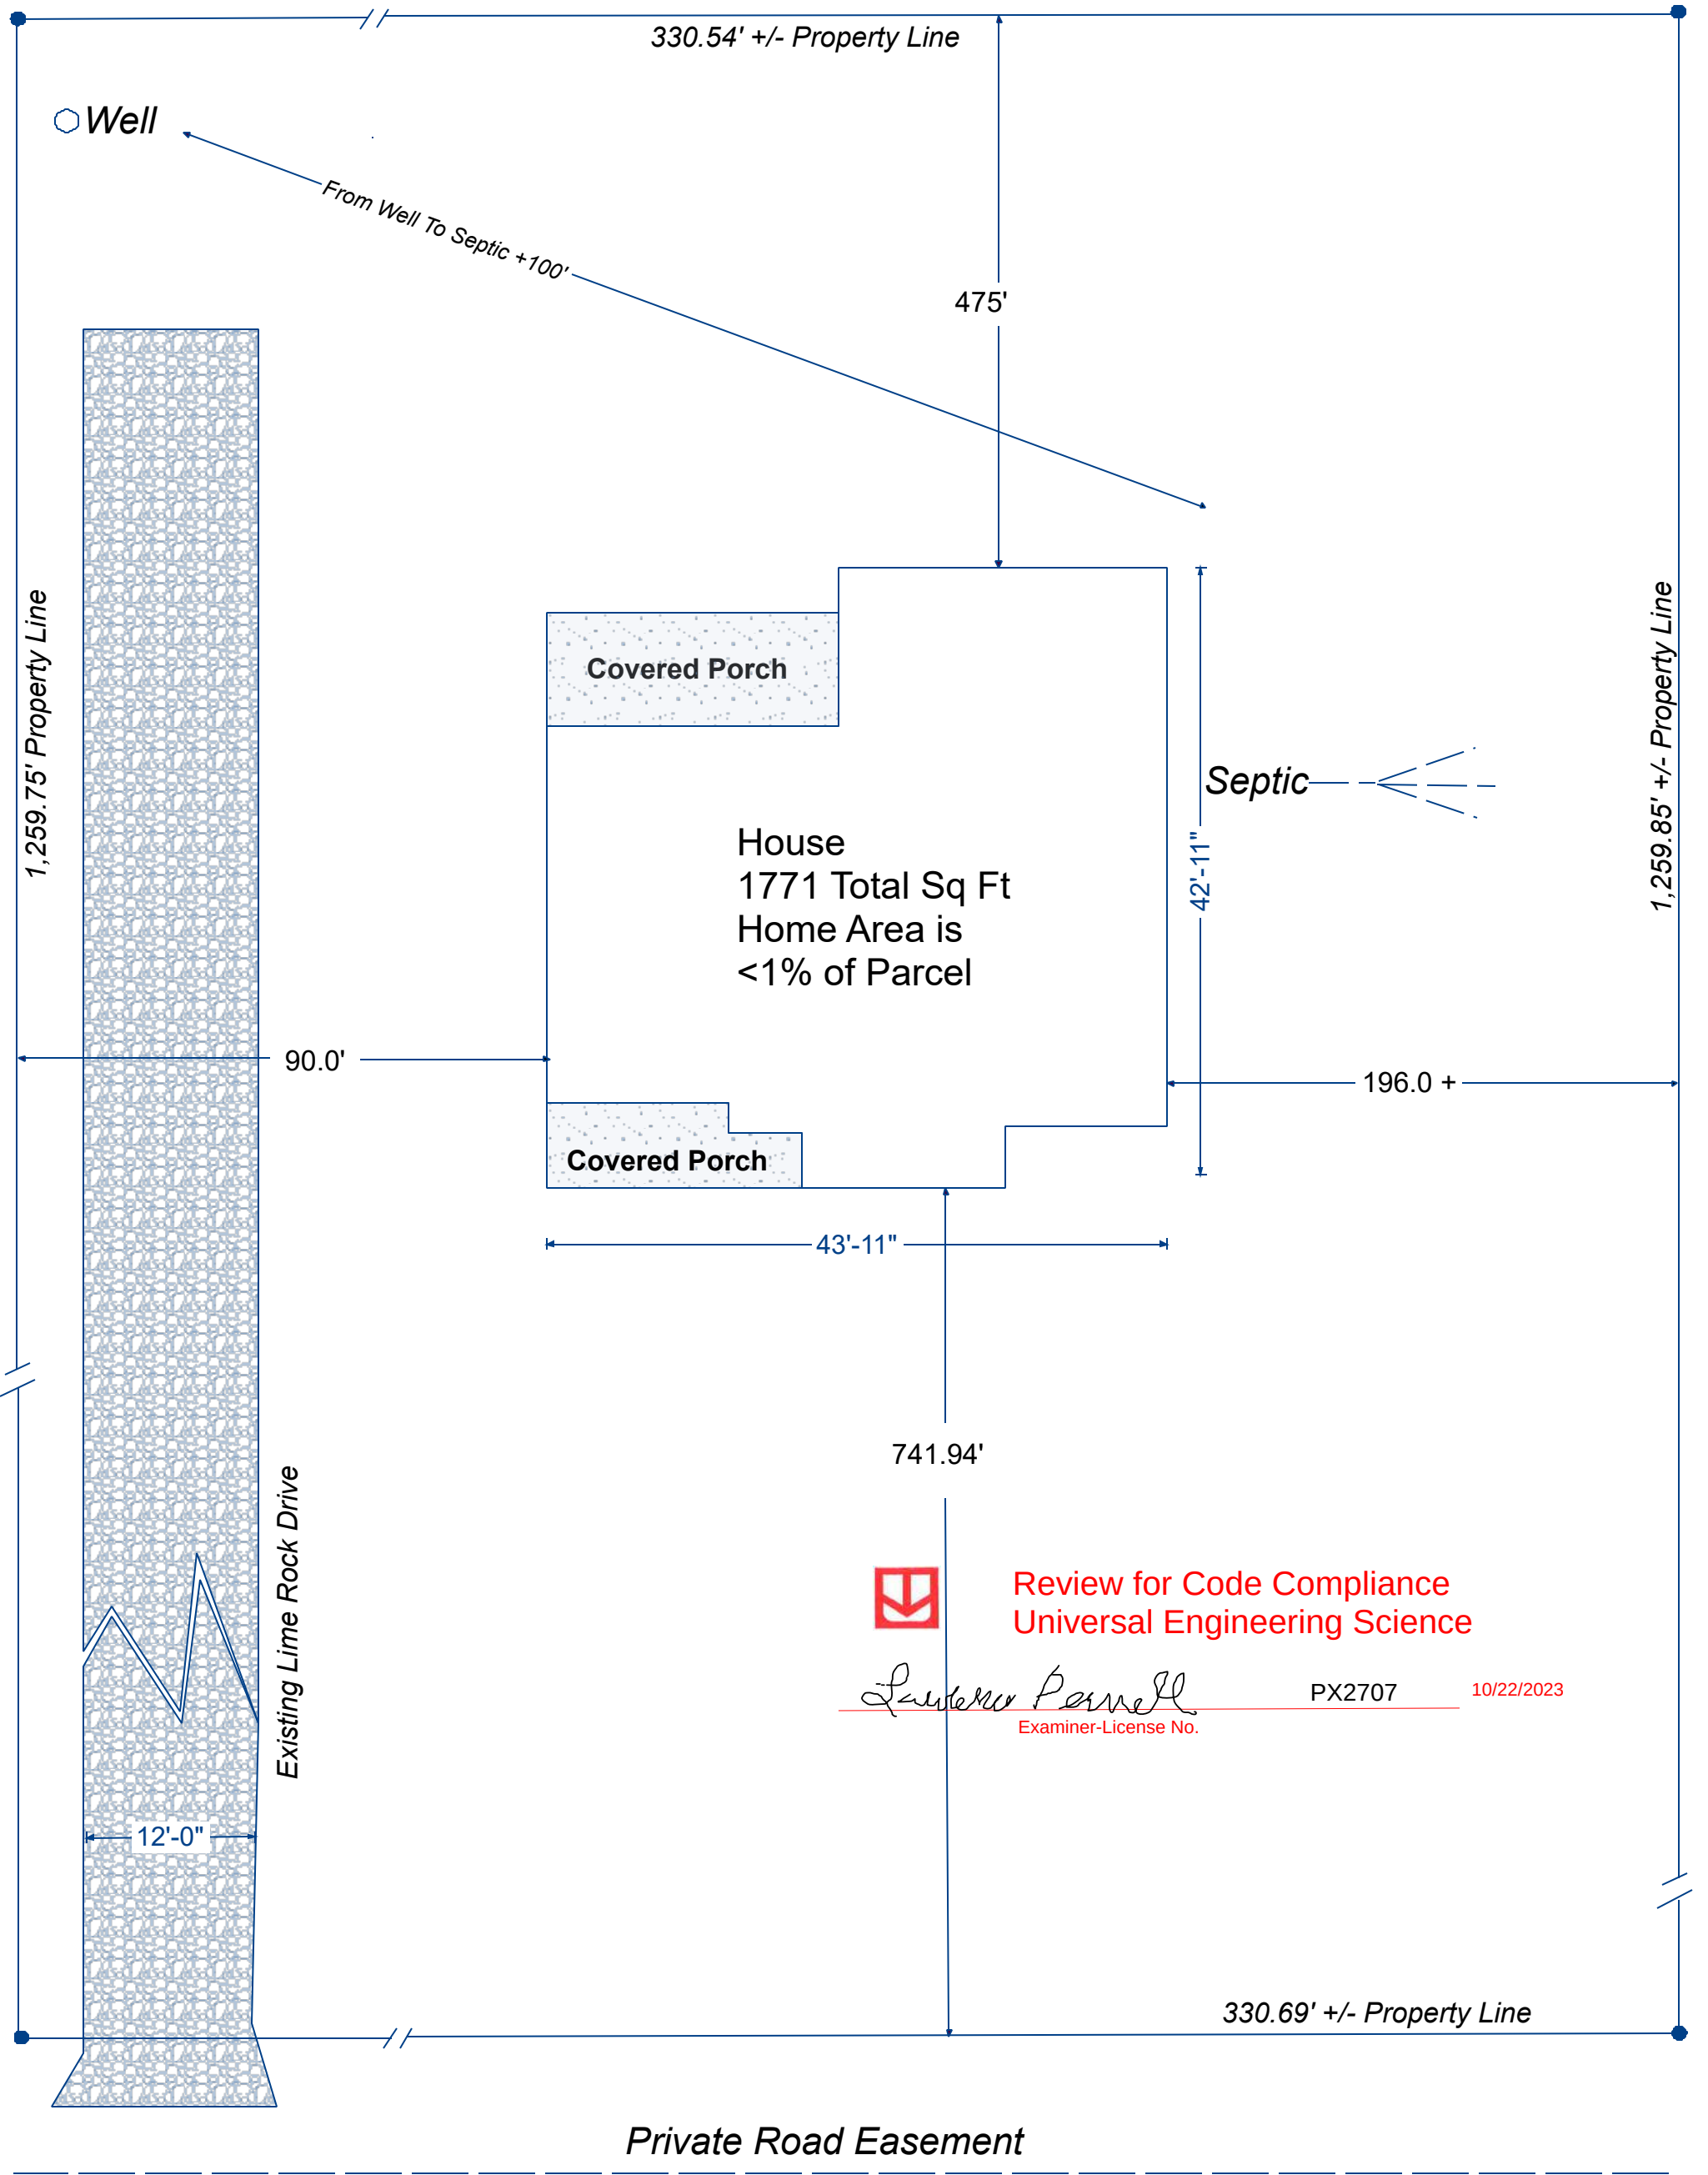

Review for Code Compliance
Universal Engineering Science

Lawrence Parnell
Examiner-License No.

PX2707

10/22/2023