


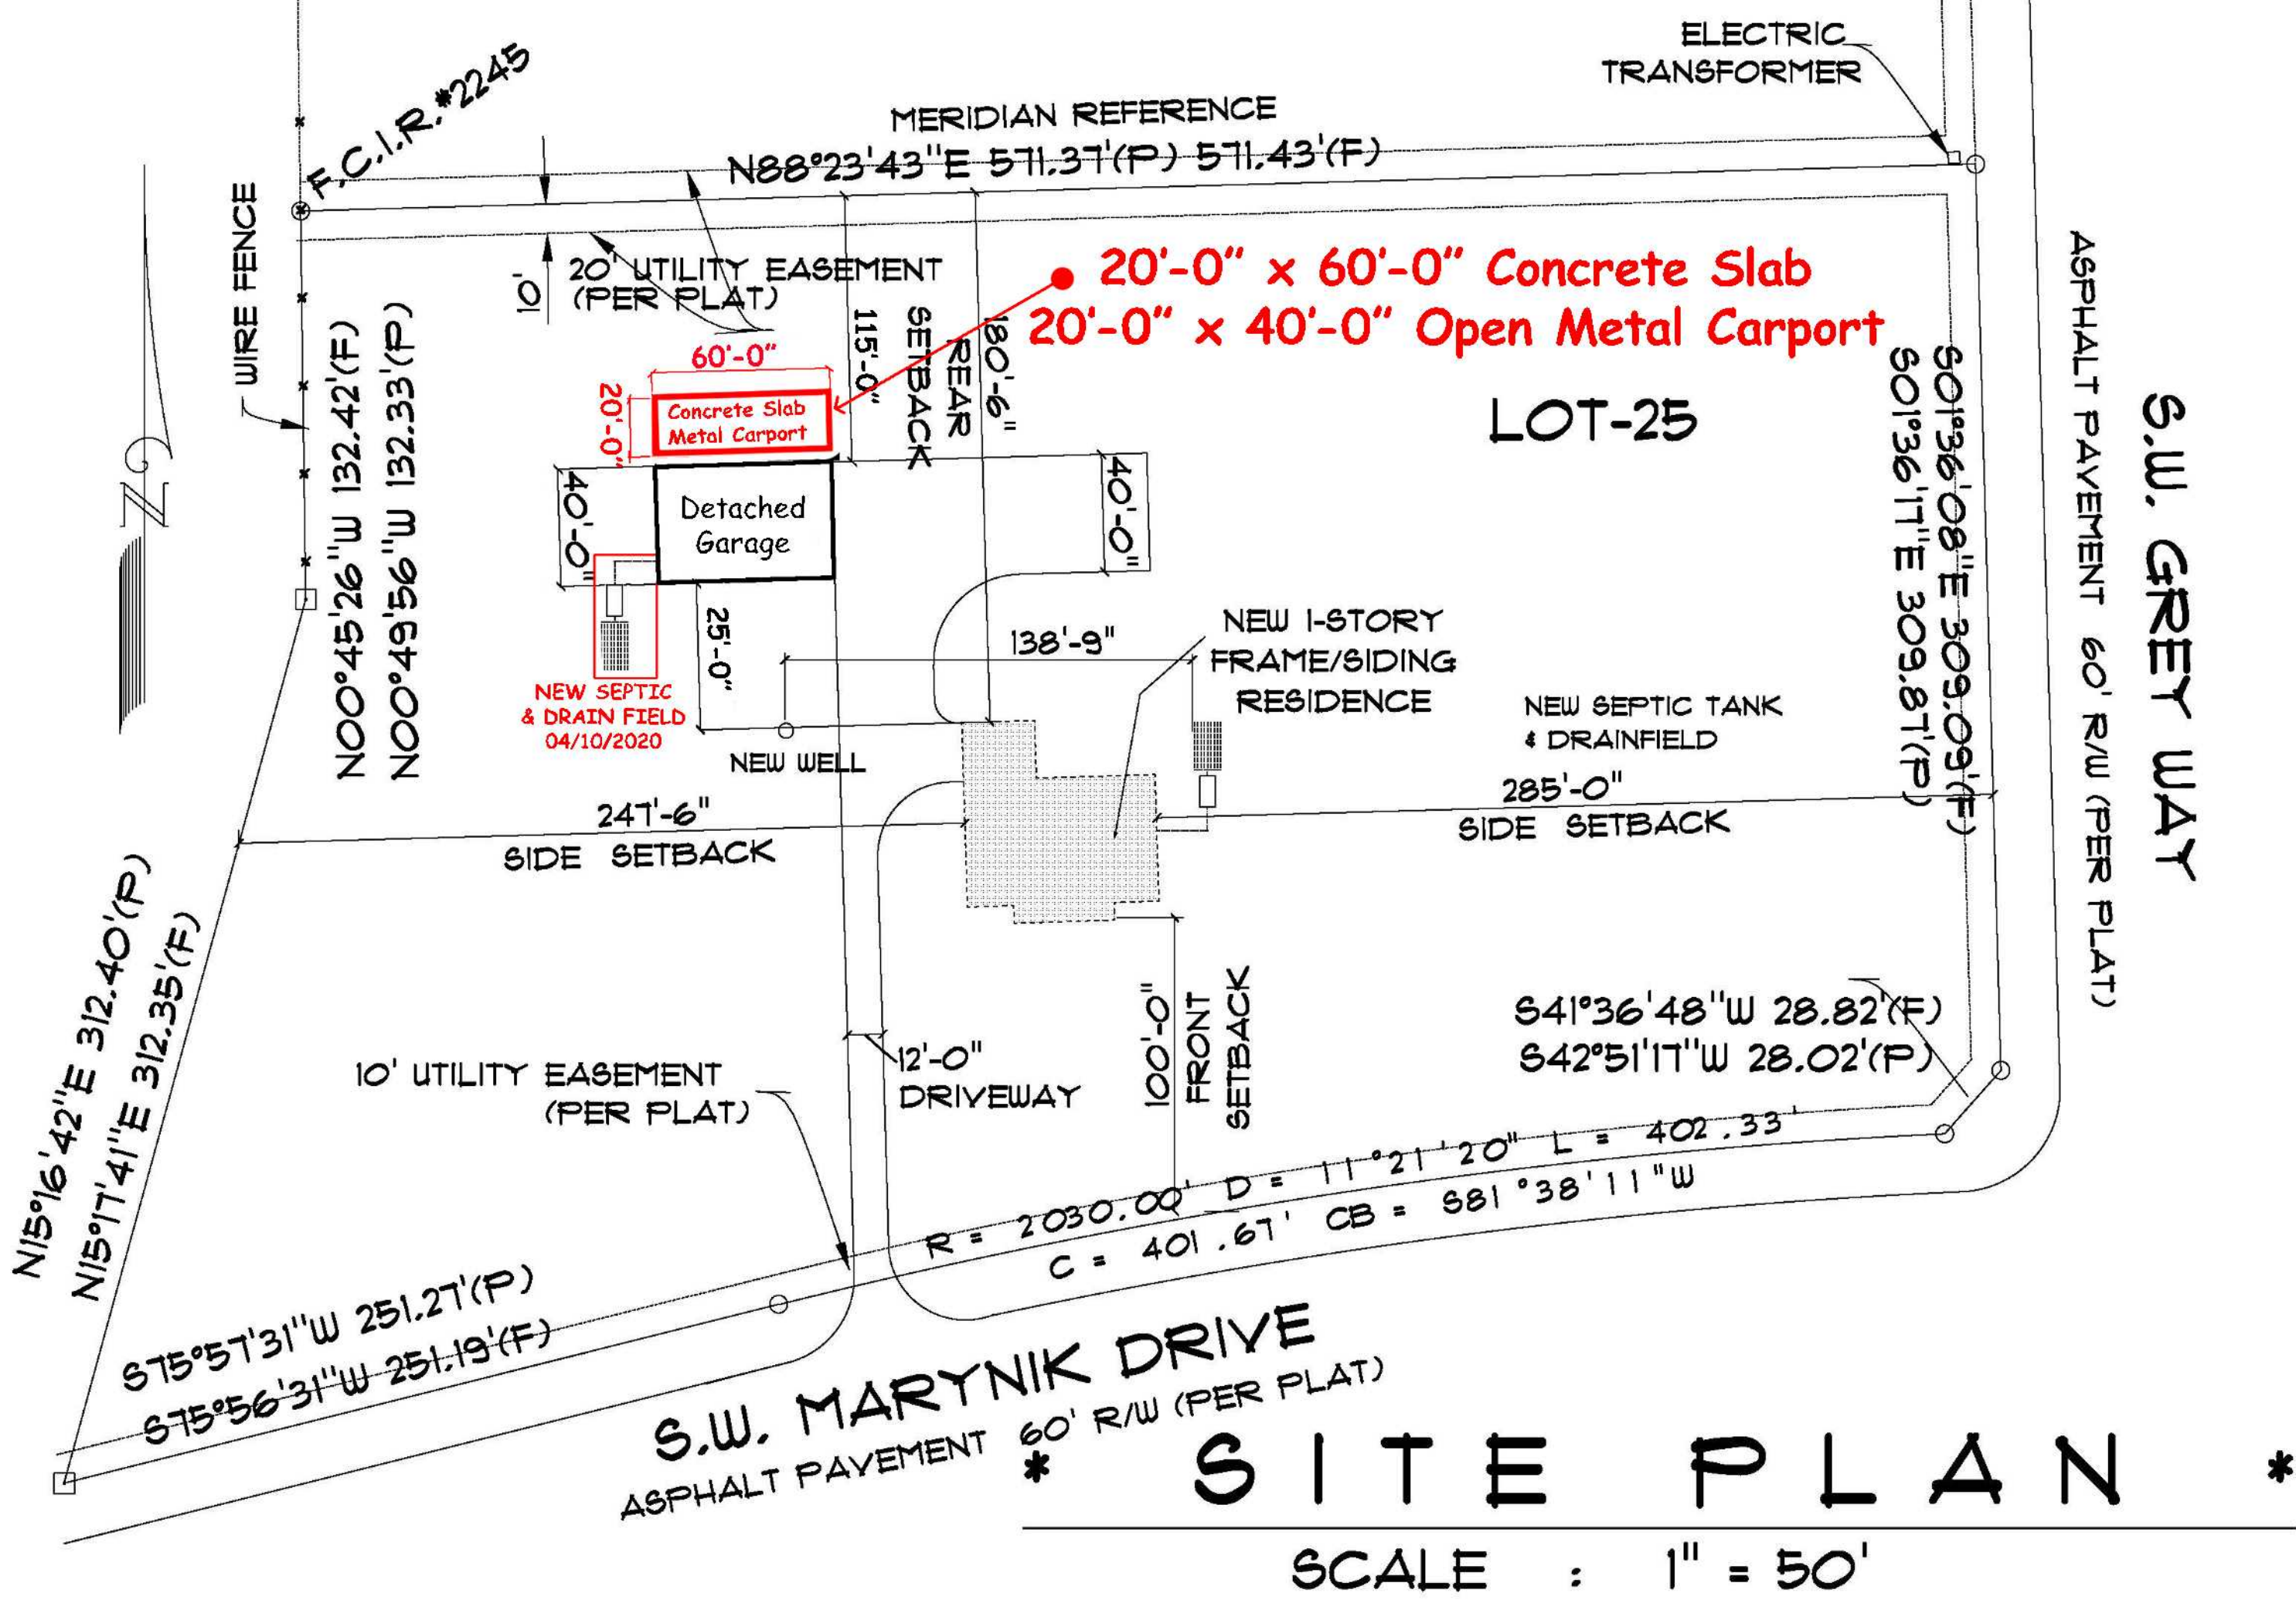

S I T E P L A N *