


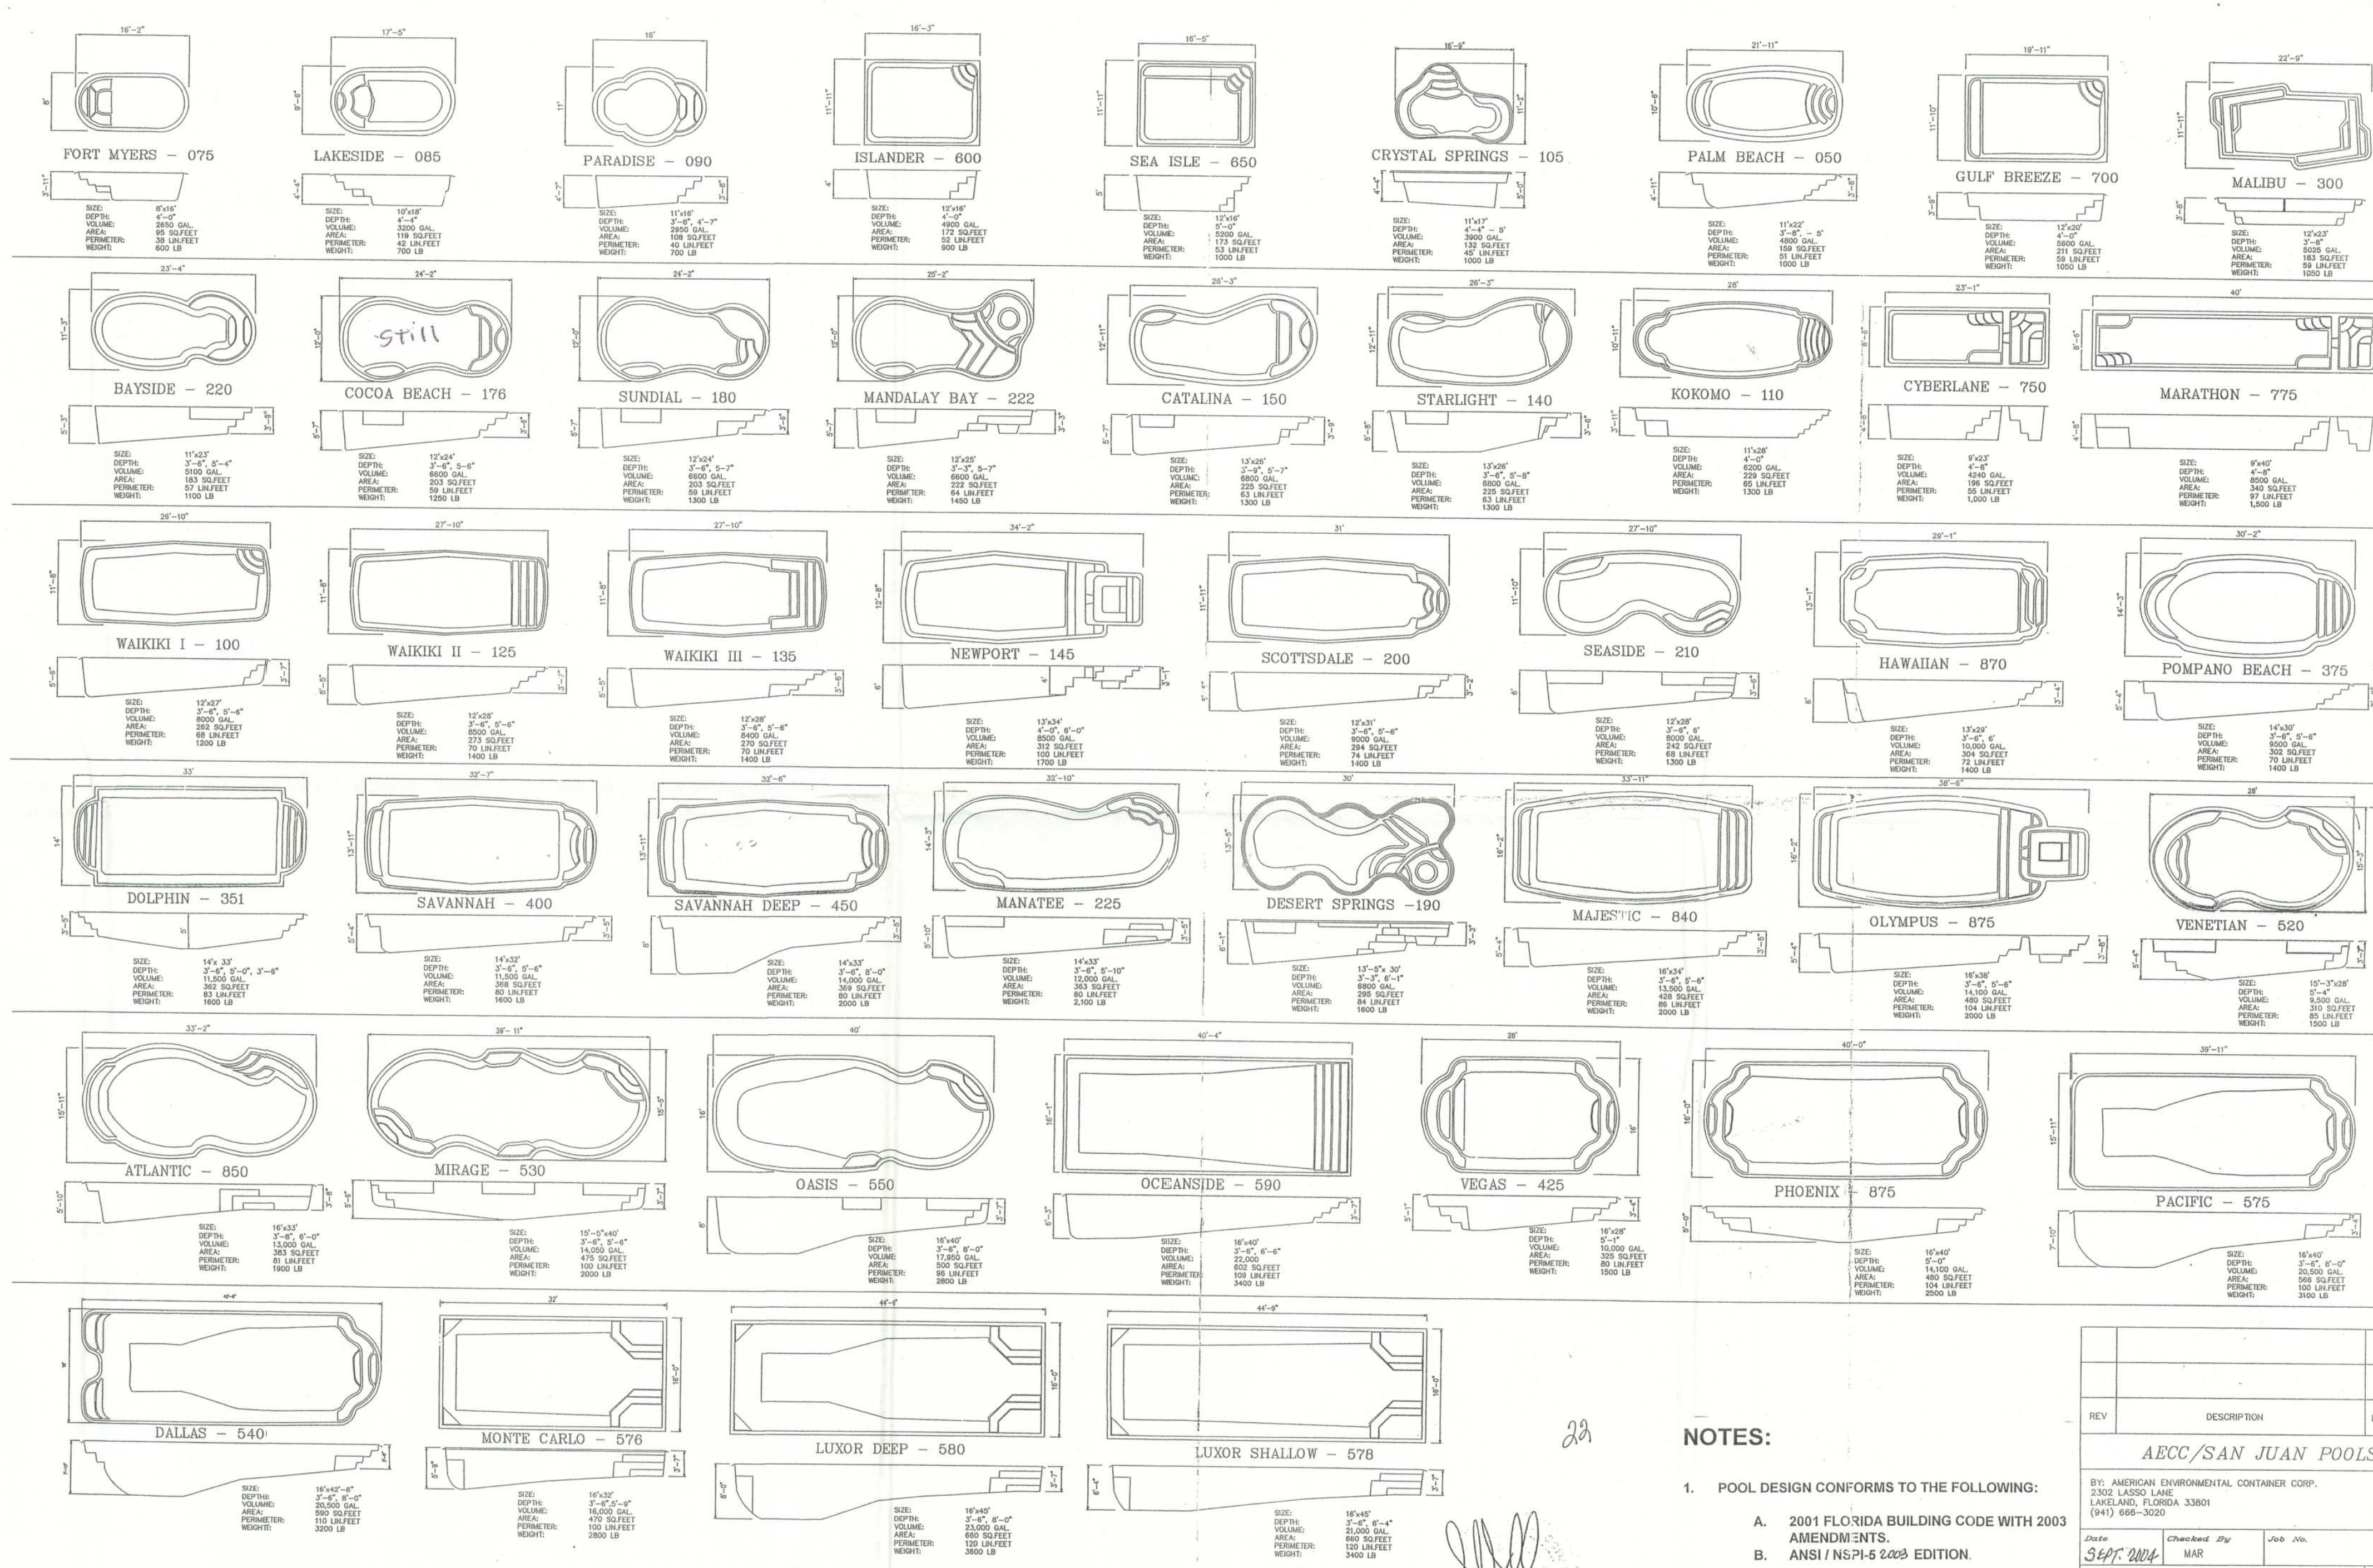

NOTES:

1. POOL DESIGN CONFORMS TO THE FOLLOWING:

- A. 2001 FLORIDA BUILDING CODE WITH 2003 AMENDMENTS.
- B. ANSI / NSPI-5.2003 EDITION.

2. I.C.B.O. REPORT NO. ER2417.

REV	DESCRIPTION	DATE	APRV

AEC/SAN JUAN POOLS

BY: AMERICAN ENVIRONMENTAL CONTAINER CORP.
2302 LASSO LANE
LAKELAND, FLORIDA 33601
(941) 666-3020

Date	Checked By	Job No.
SEPT. 2004	MAR	

RESIDENTIAL POOLS Sheet 1 of 2