
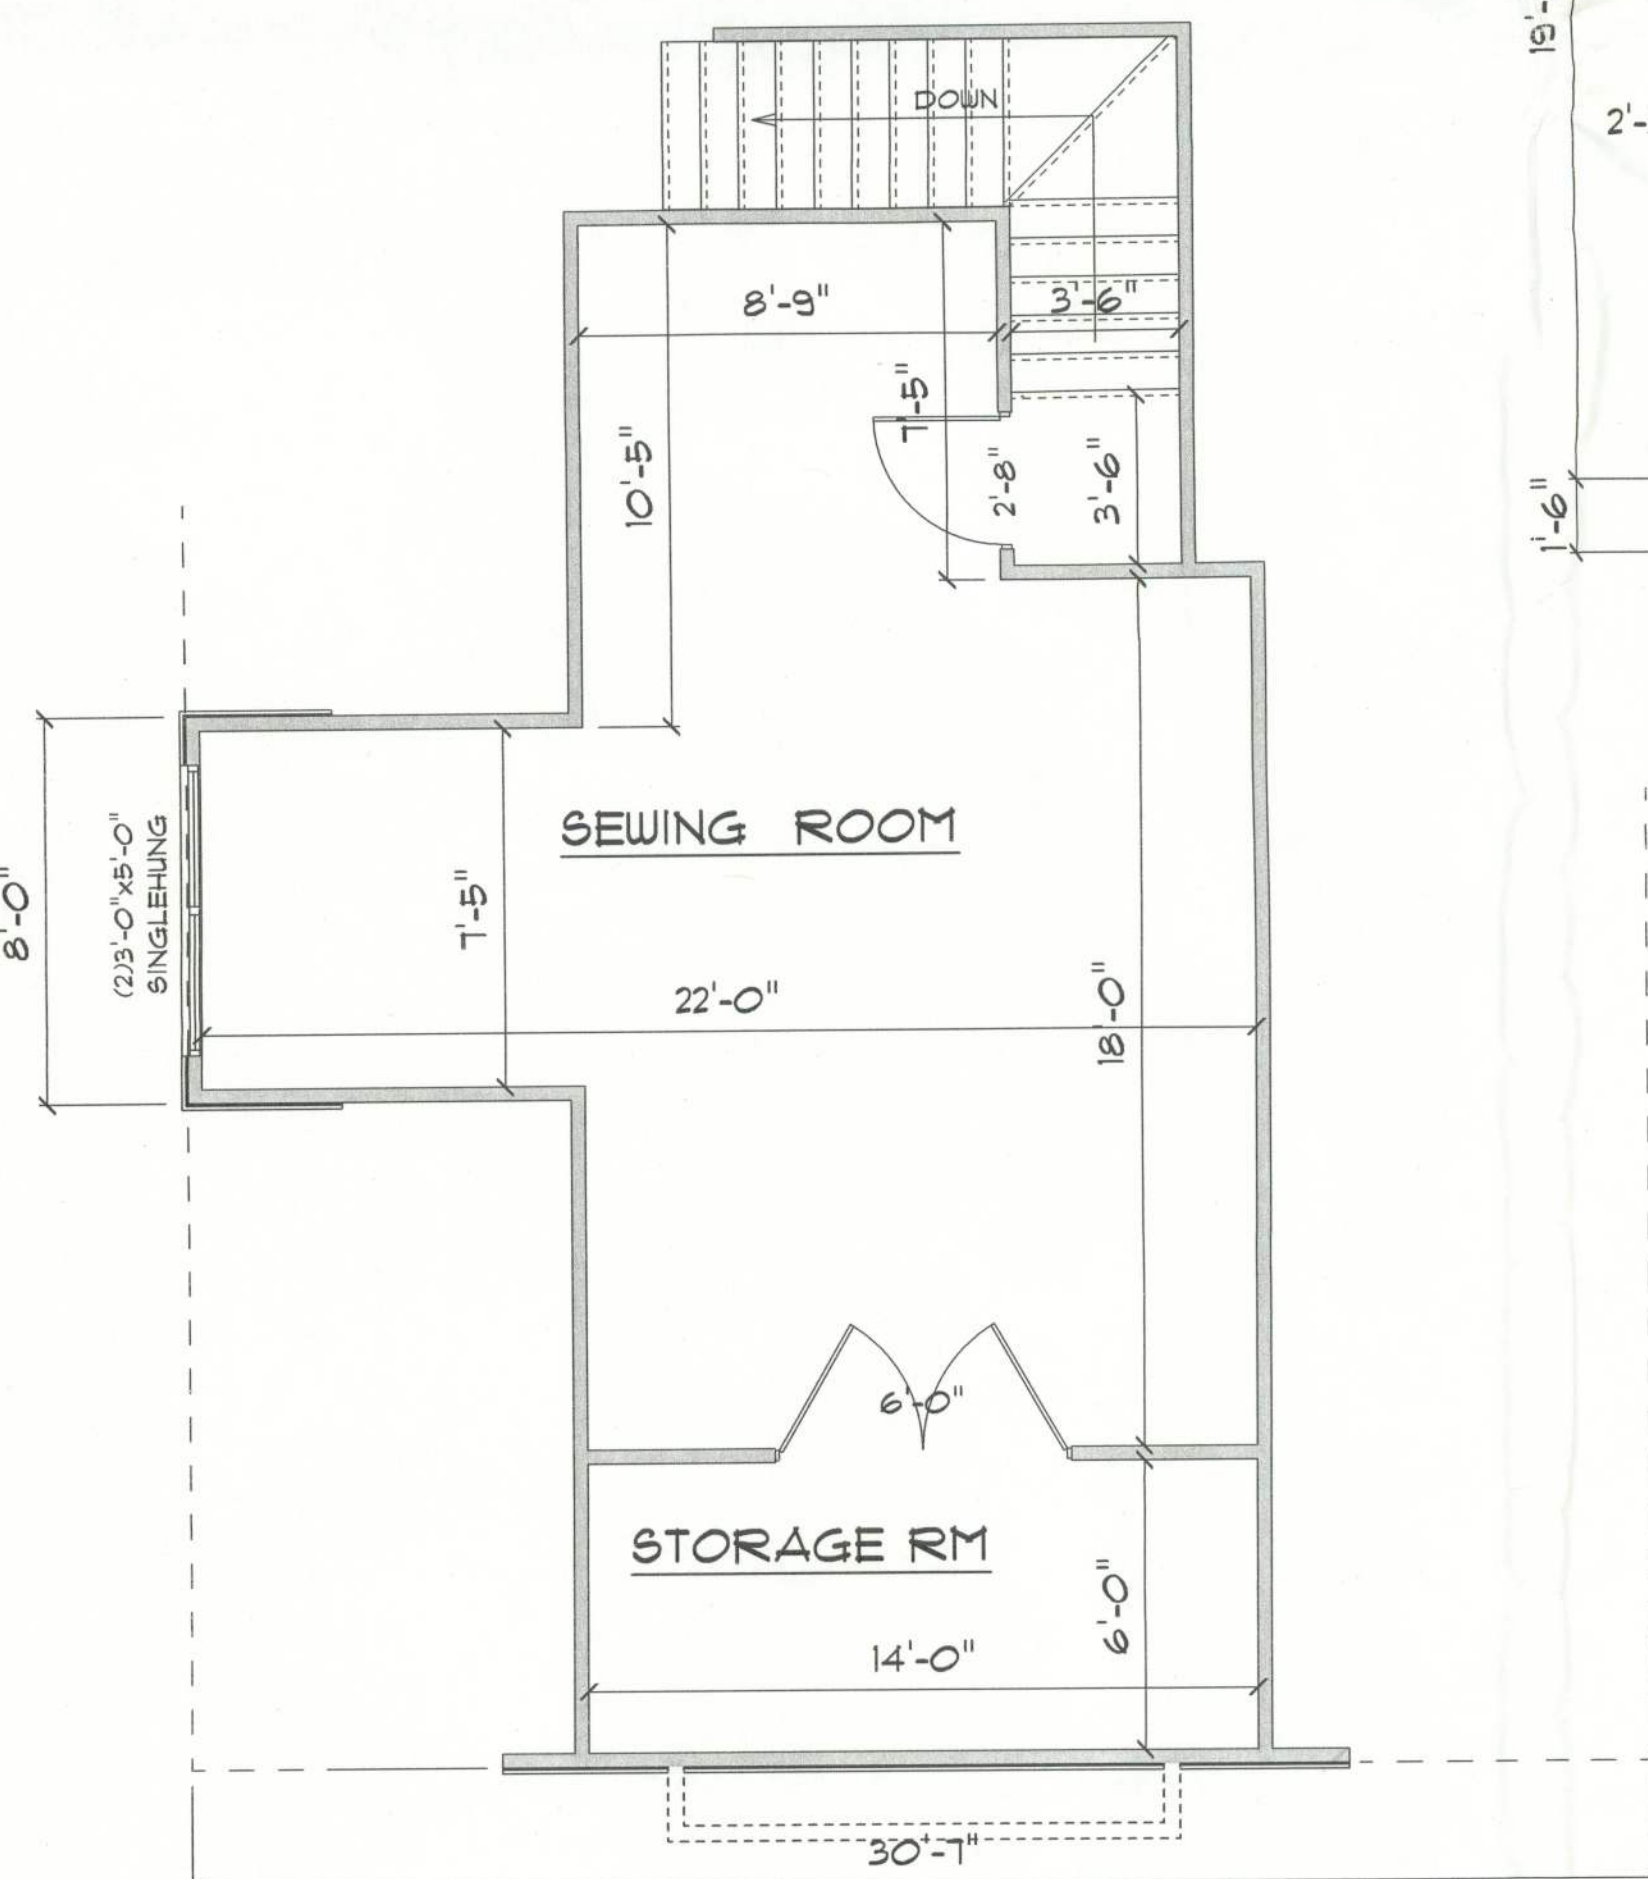


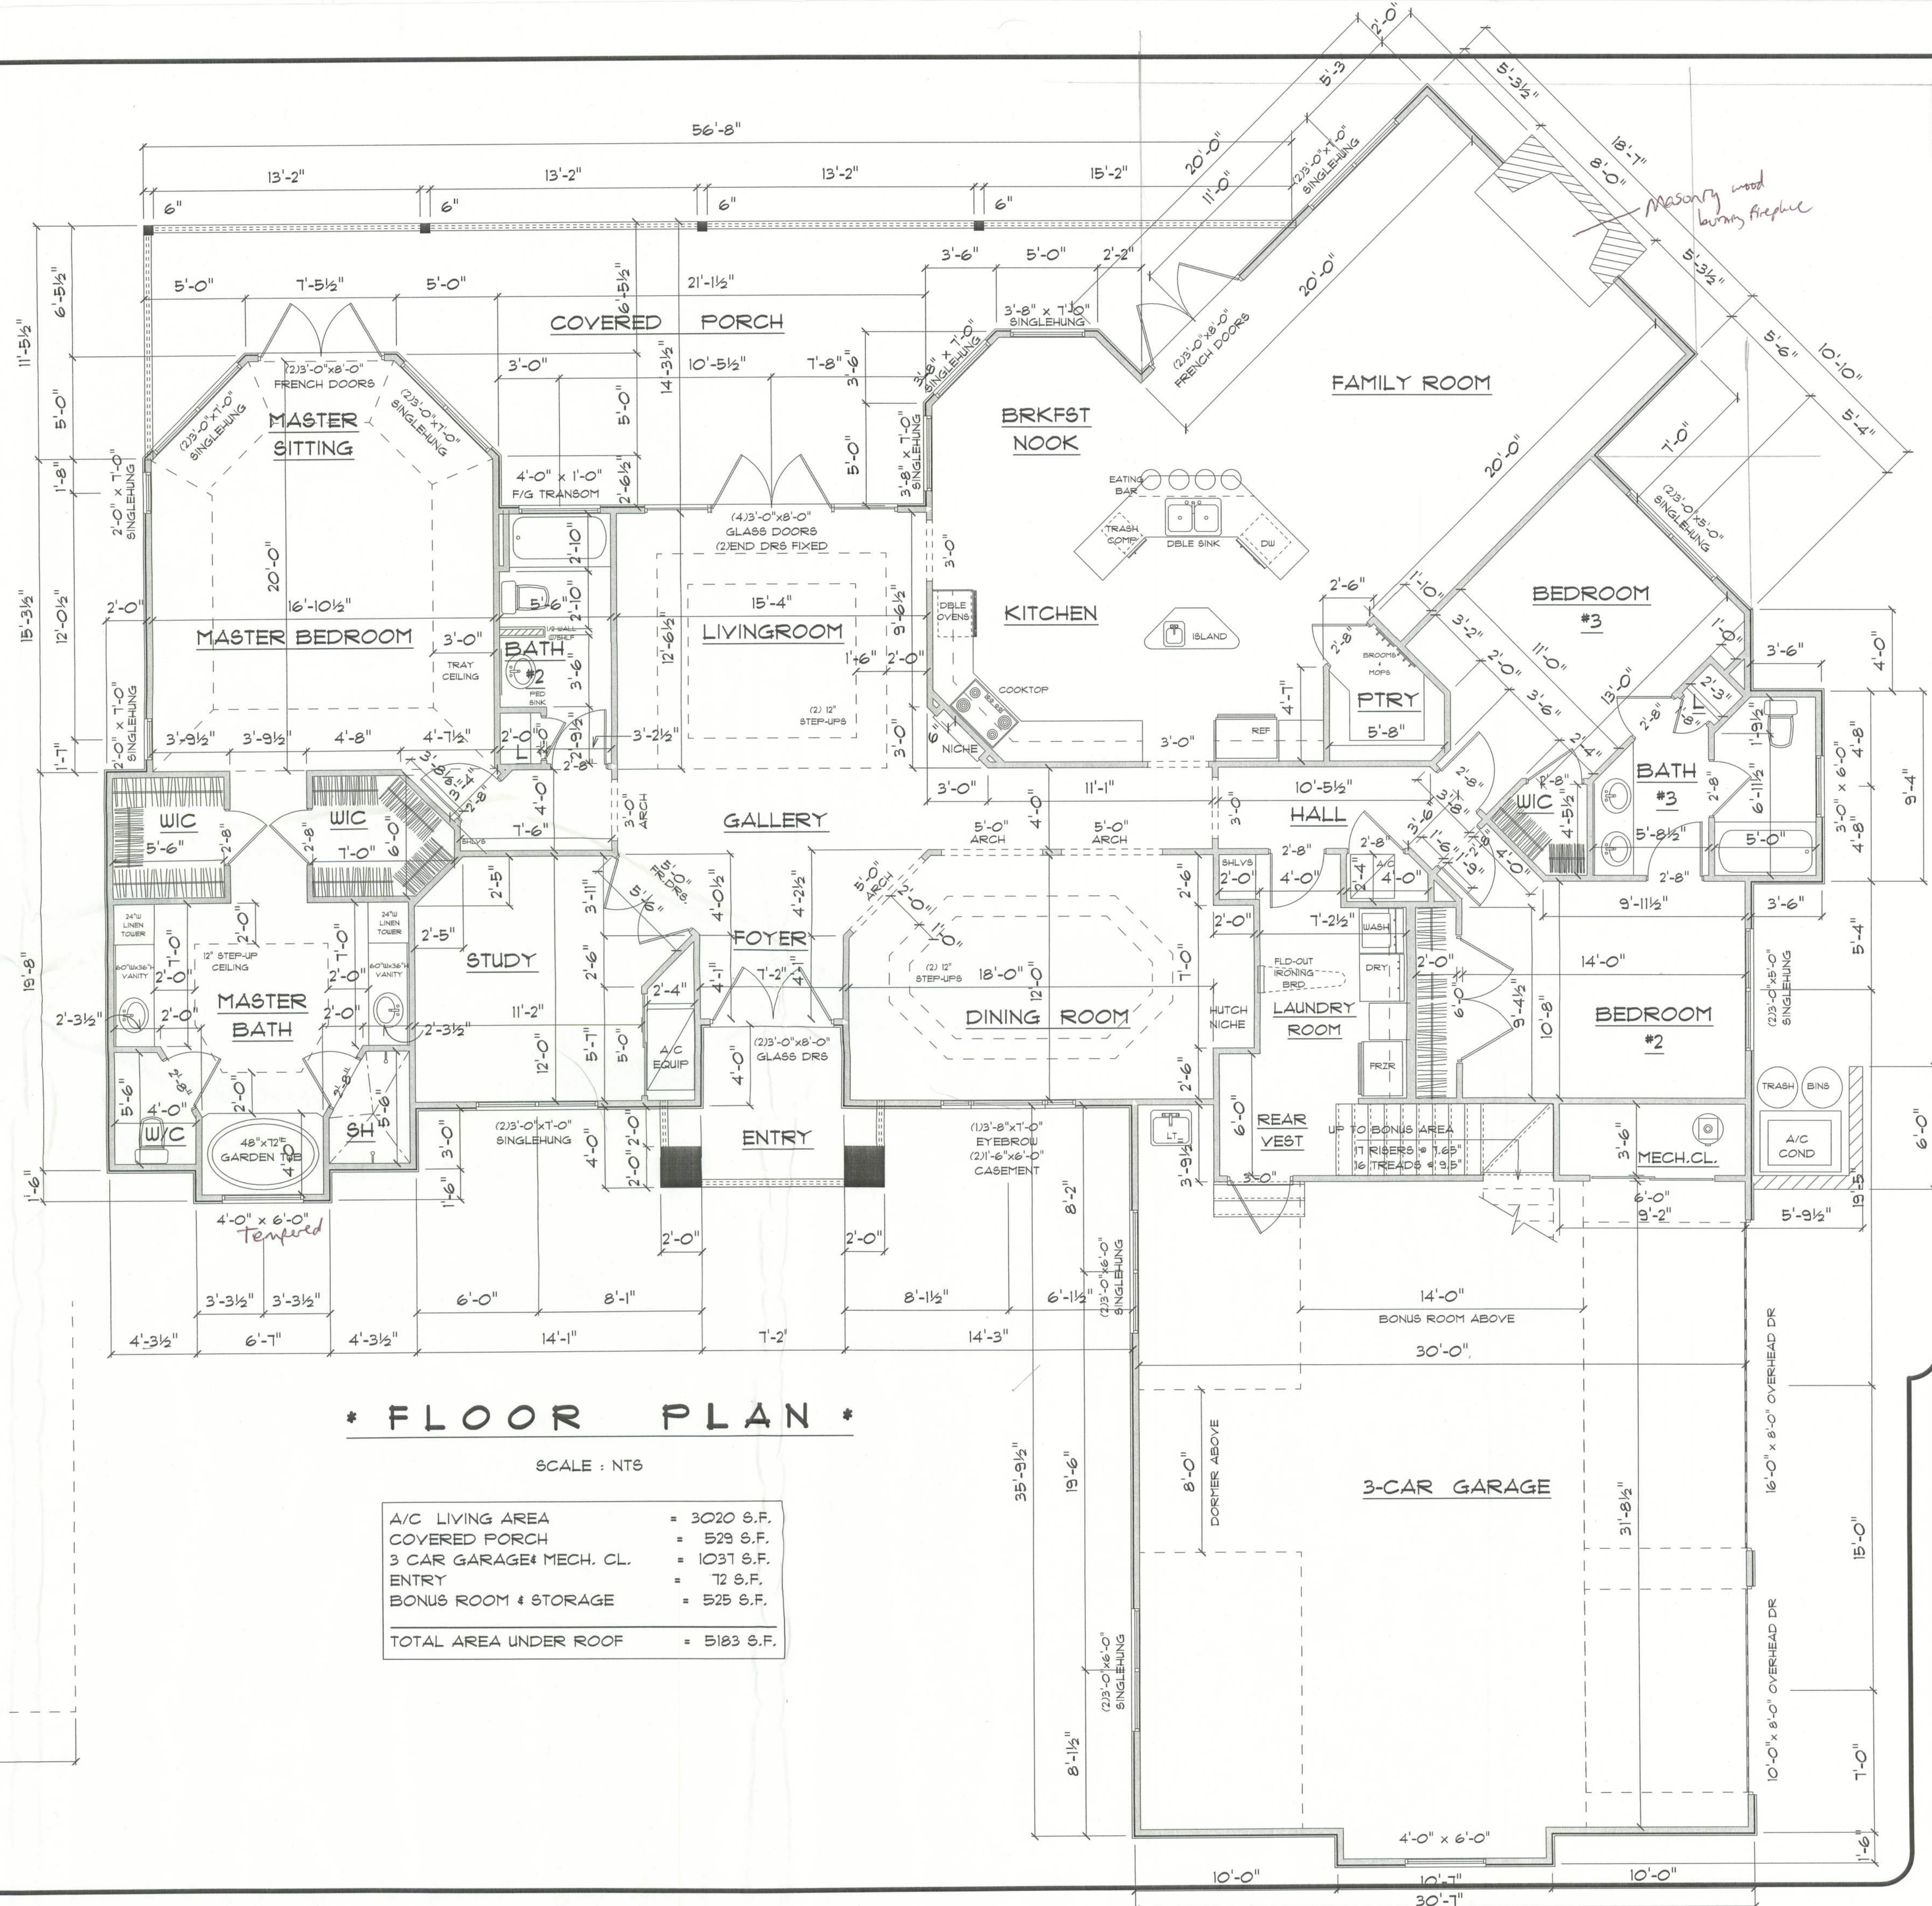

RESIDENCE
for
JOHN & ELAINE
DUNN

Teresa M. Ruffo
251 NW Hall of Fame Dr.
Lake City, Florida 32055
Phone: (386) 755-9993
Cell: (386) 867-1191
Email: easystreet@ianl.net

PRINTED DATE:
September 01, 2005

DRAWN BY: Teresa M. Ruffo CHECKED BY:

BUILDING CONTRACTOR:
BRYAN ZIECHER CONSTRUCTION

FINALS DATE:
AUGUST 2005

JOB NUMBER:

DRAWING NUMBER

A-1

OF 4 SHEETS