



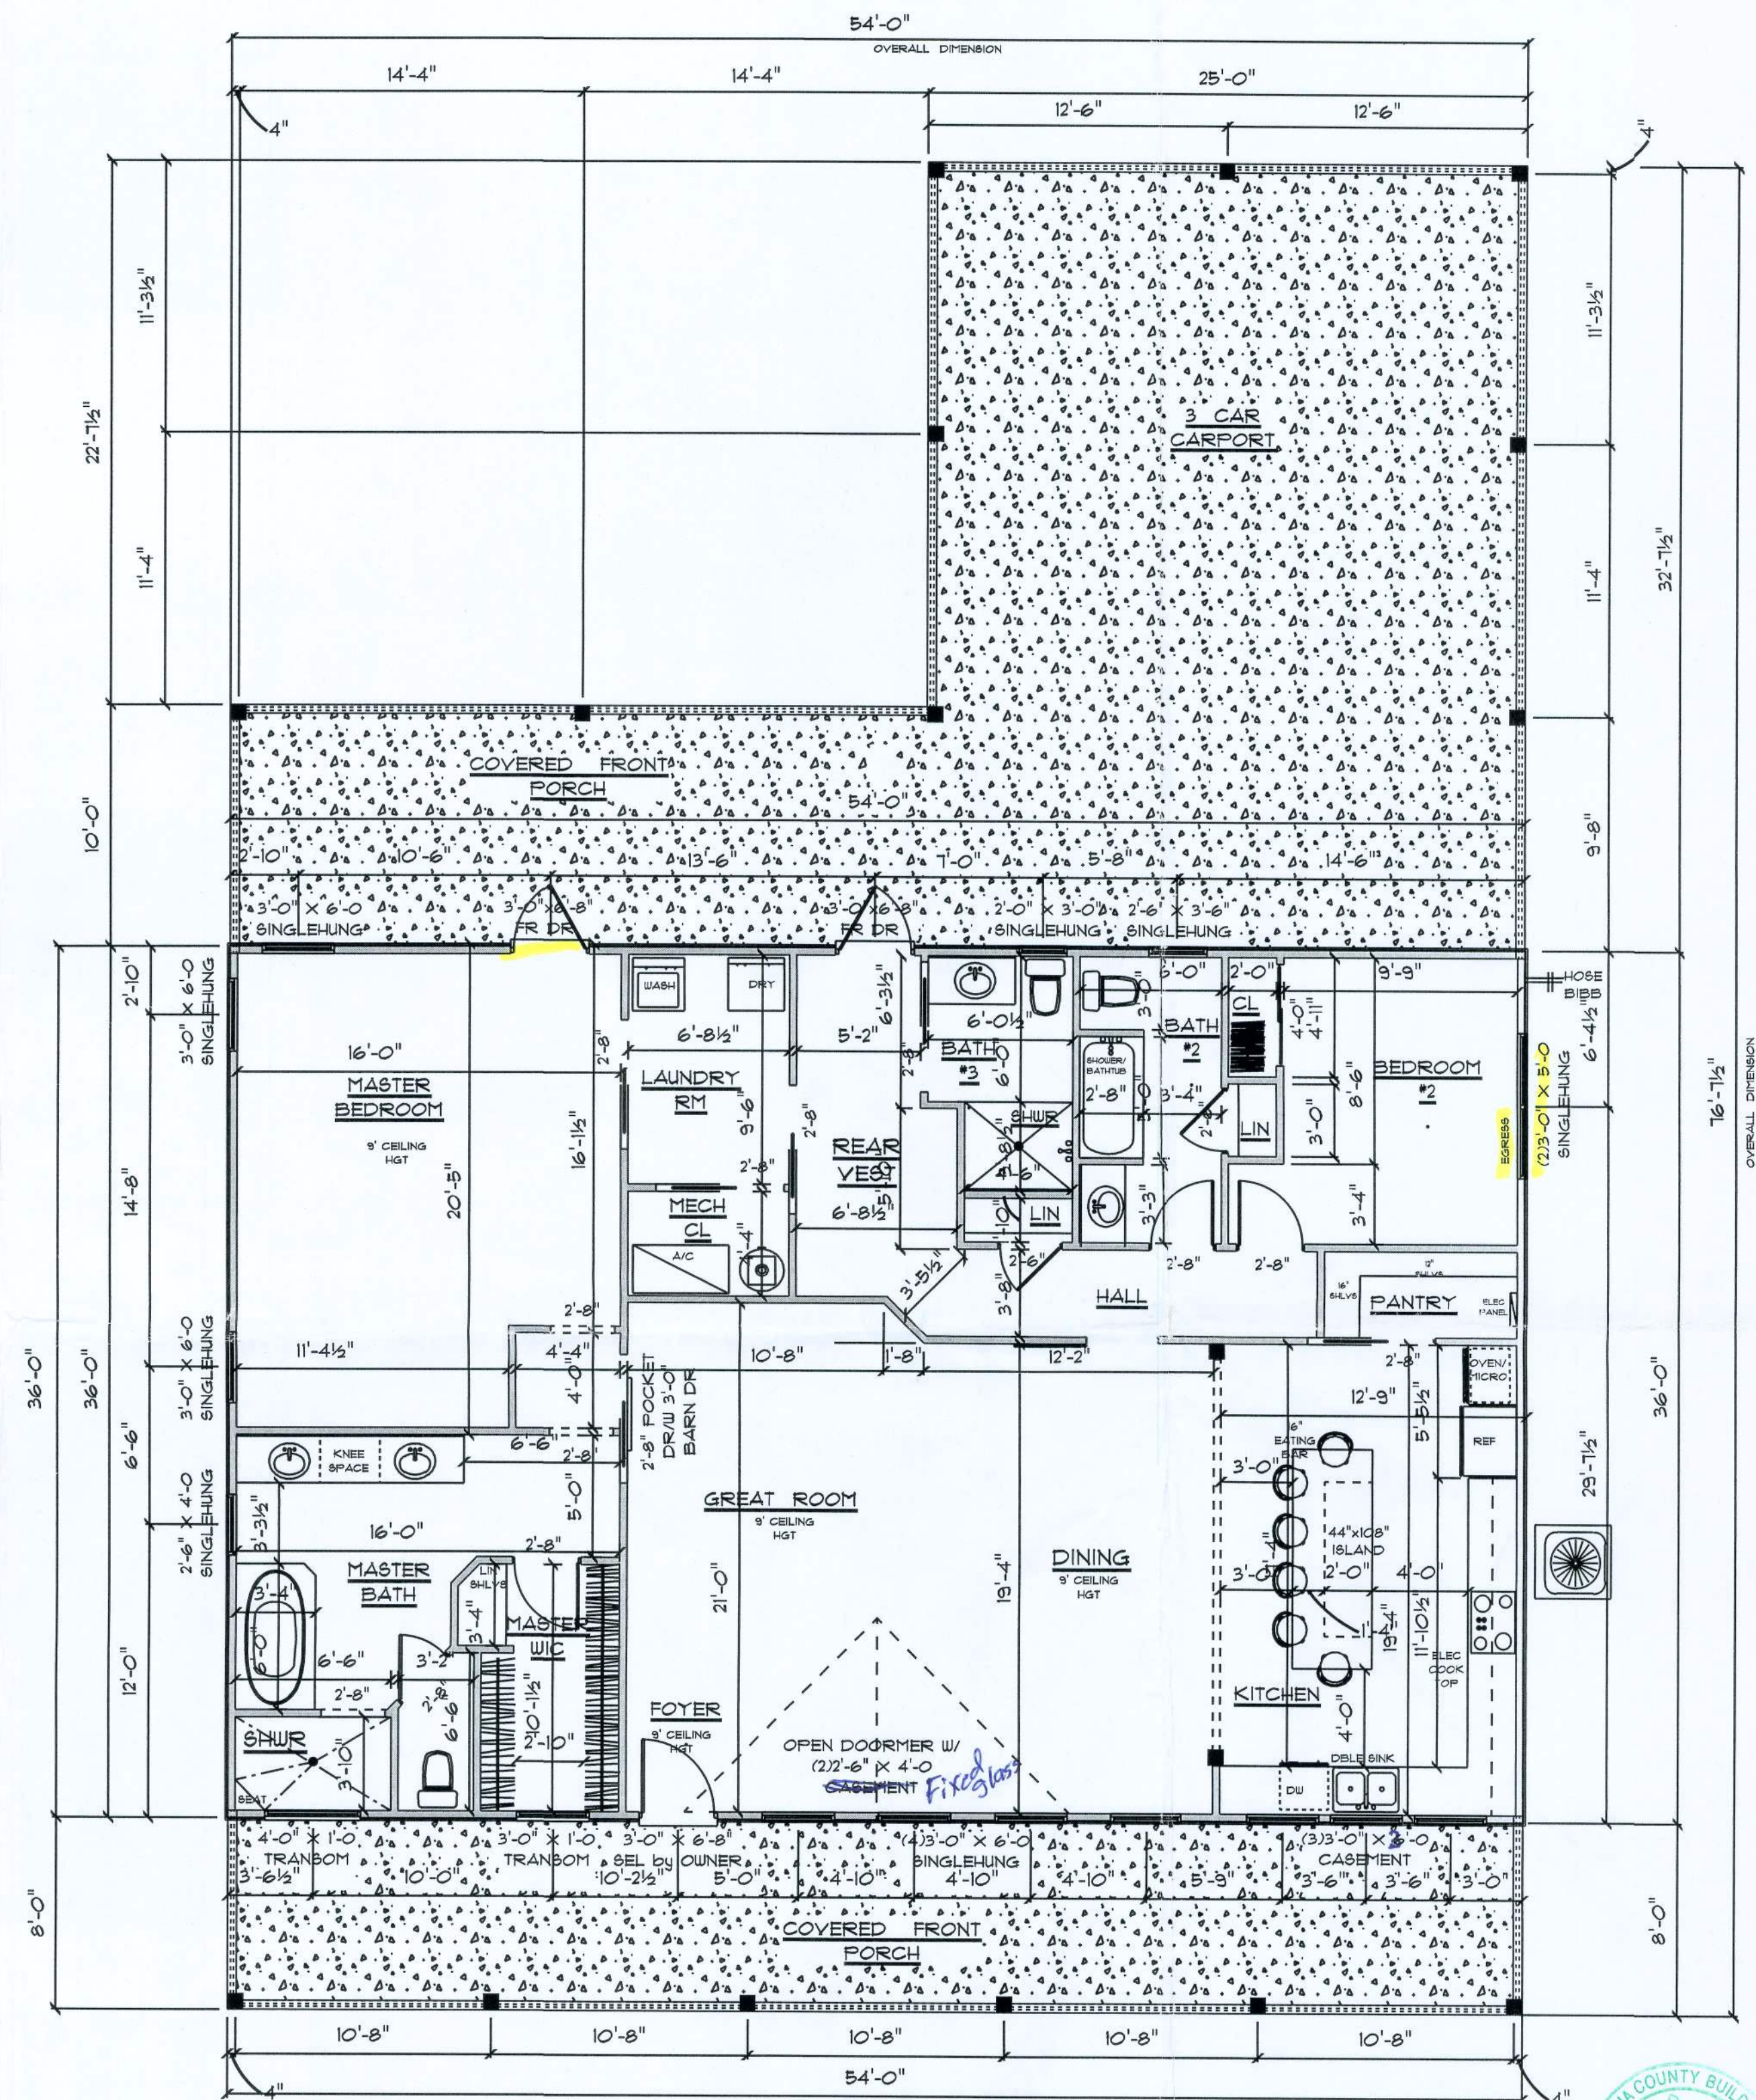

A/C LIVING AREA	=	1944 S.F.
COVERED BACK PORCH	=	290 S.F.
COVERED FRONT PORCH	=	432 S.F.
3 CAR GARPORT	=	816 S.F.
TOTAL AREA UNDER ROOF	=	3482 S.F.

IMPORTANT NOTES:
 1. IT IS THE BUILDER'S RESPONSIBILITY TO VERIFY ALL GEOMETRY AND DIMENSIONS BEFORE ORDERING ANY MATERIALS OR BEGINNING CONSTRUCTION.
 2. THESE PLANS ARE FOR LAYOUT AND DESIGN PURPOSES ONLY. ALL STRUCTURAL NOTES AND DETAILS TO BE PROVIDED BY AN ENGINEER.

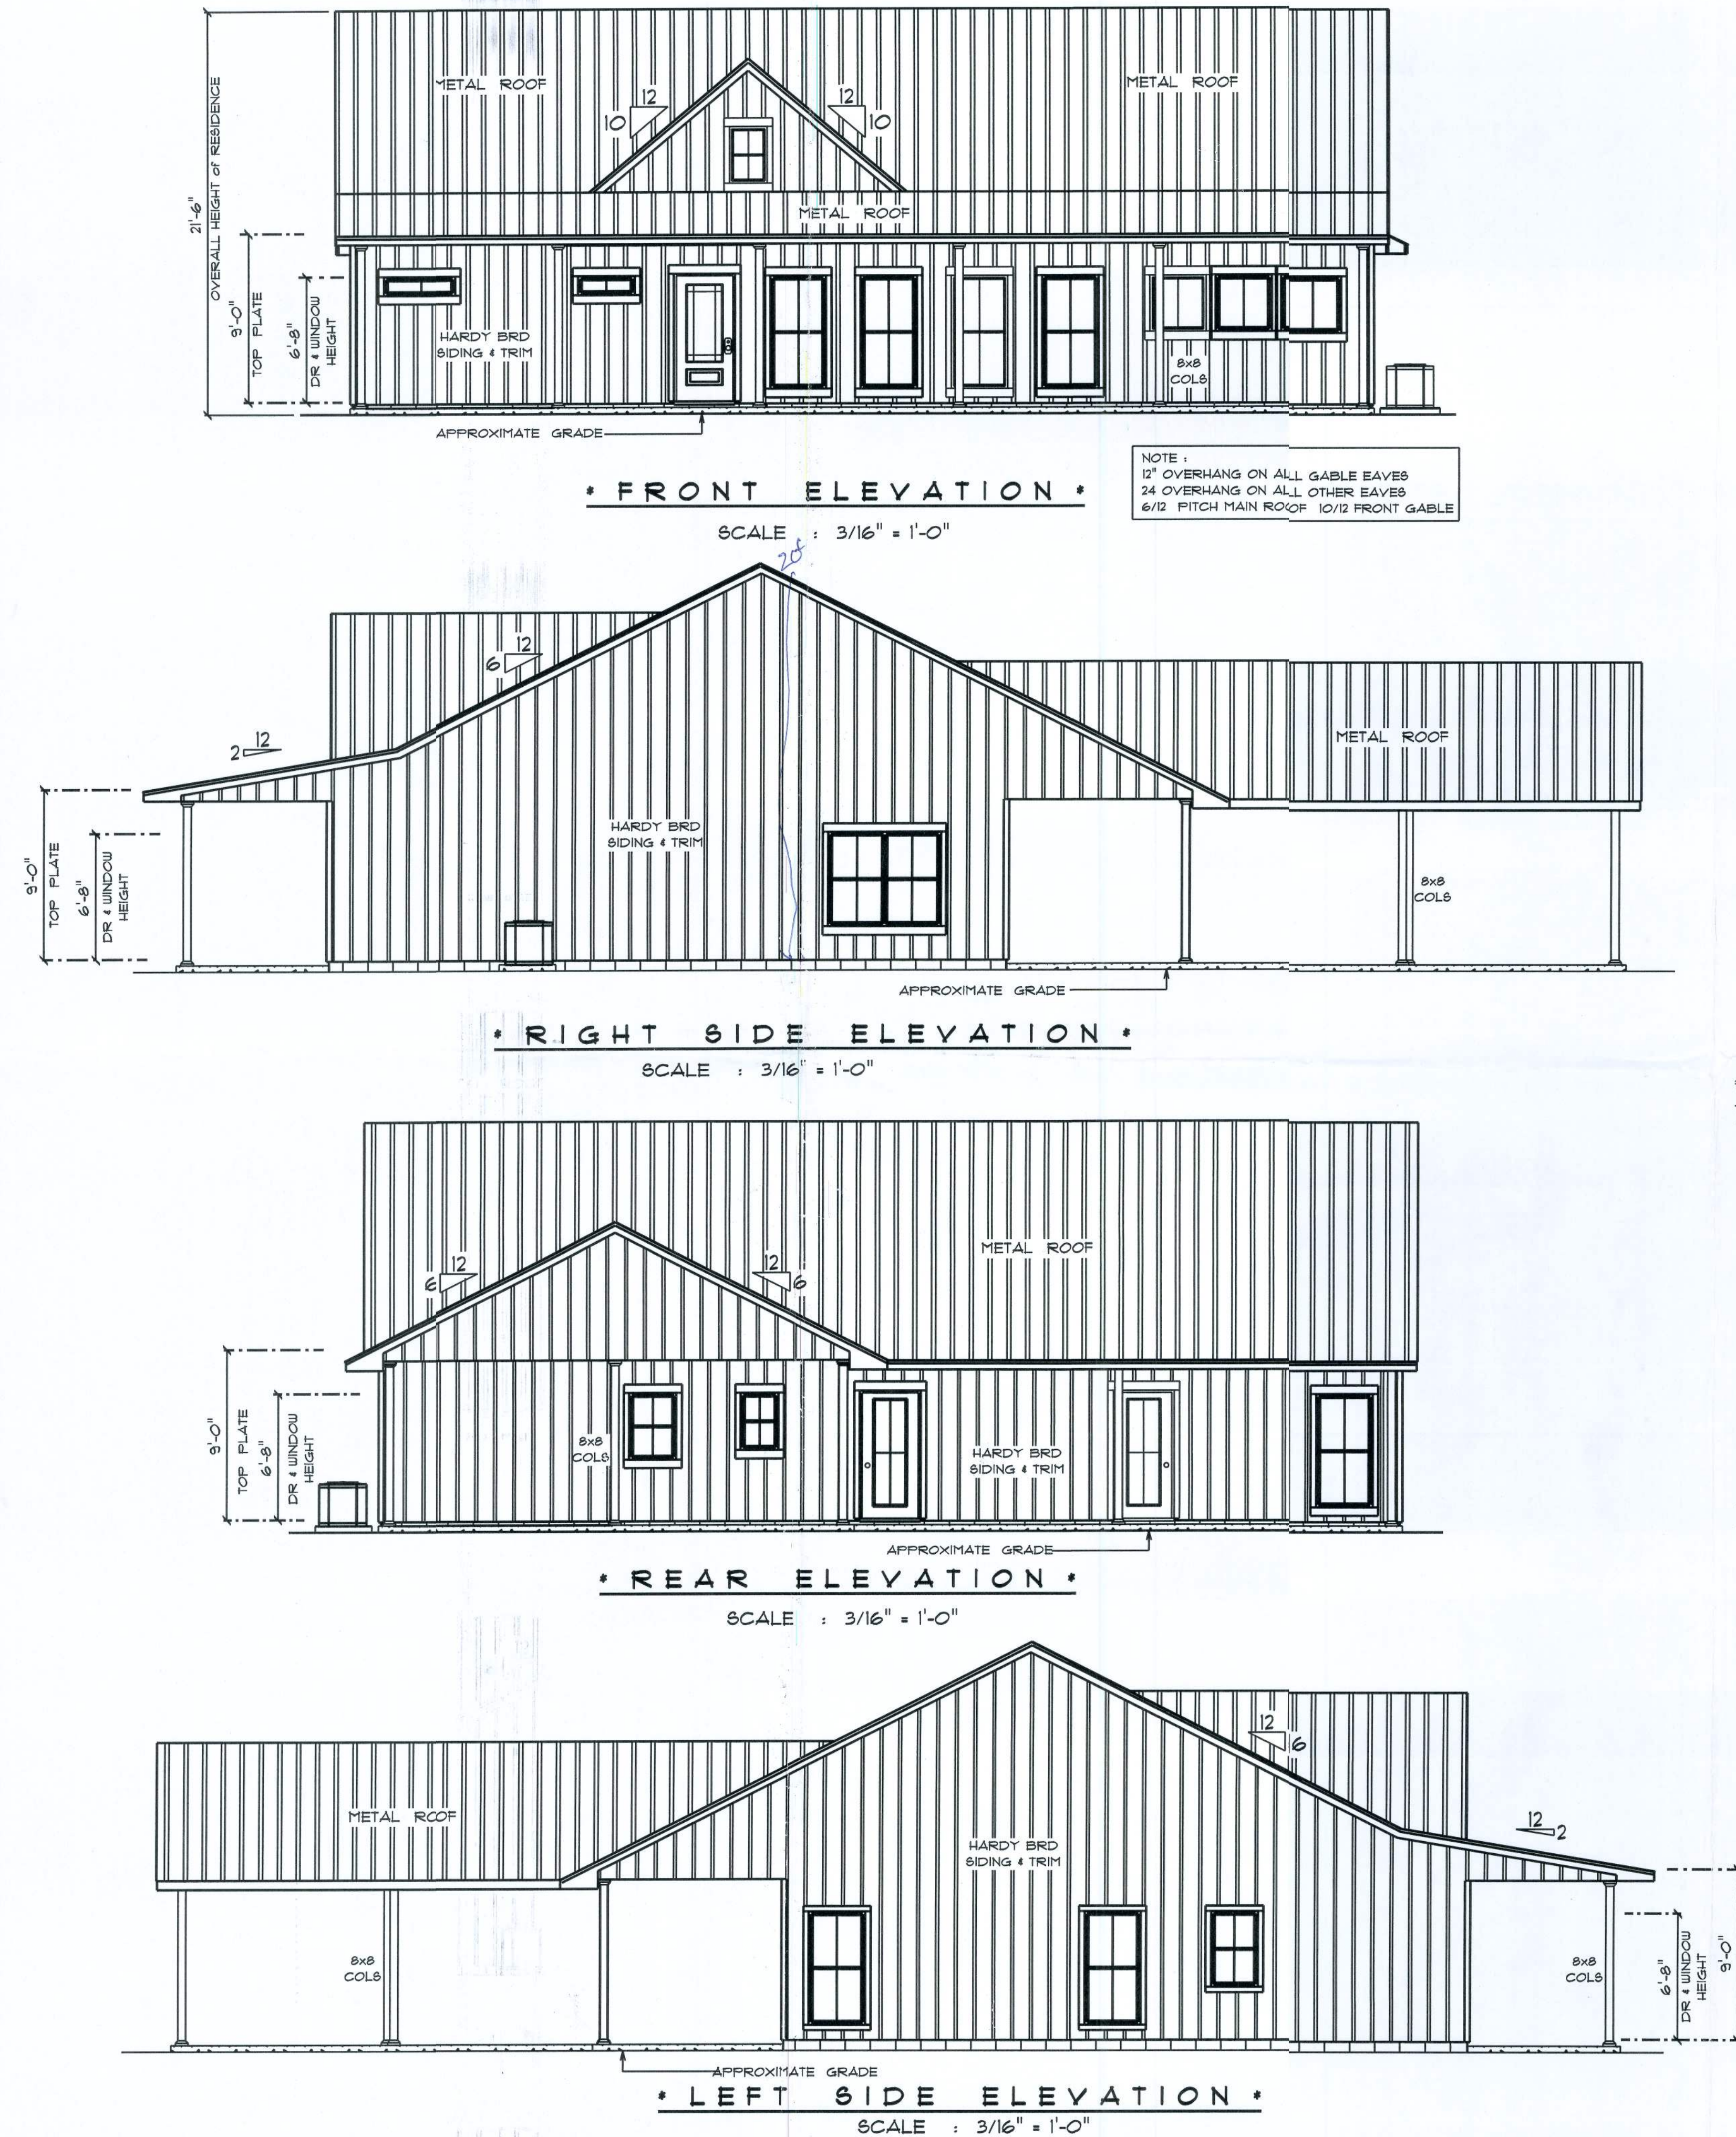

RESIDENCE for CURT & SHEILA LANG

838 SW CANNON CREEK DR
LAKE CITY, FLORIDA 32024

Teens M. Ruffo
2925 SW BR 41
Lake City Florida, 32025
Cell: (386) 861-1181
Email: teensmuffo@gmail.com

PRINTED DATE: Saturday, September 14, 20
DRAWN BY: GLENWOOD KING
CHECKED BY: GLENWOOD KING
BUILDING CONTRACTOR: GLENWOOD KING
FINALS DATE:
JOB NUMBER:
DRAWING NUMBER: A-1
OF 1 SHEET