
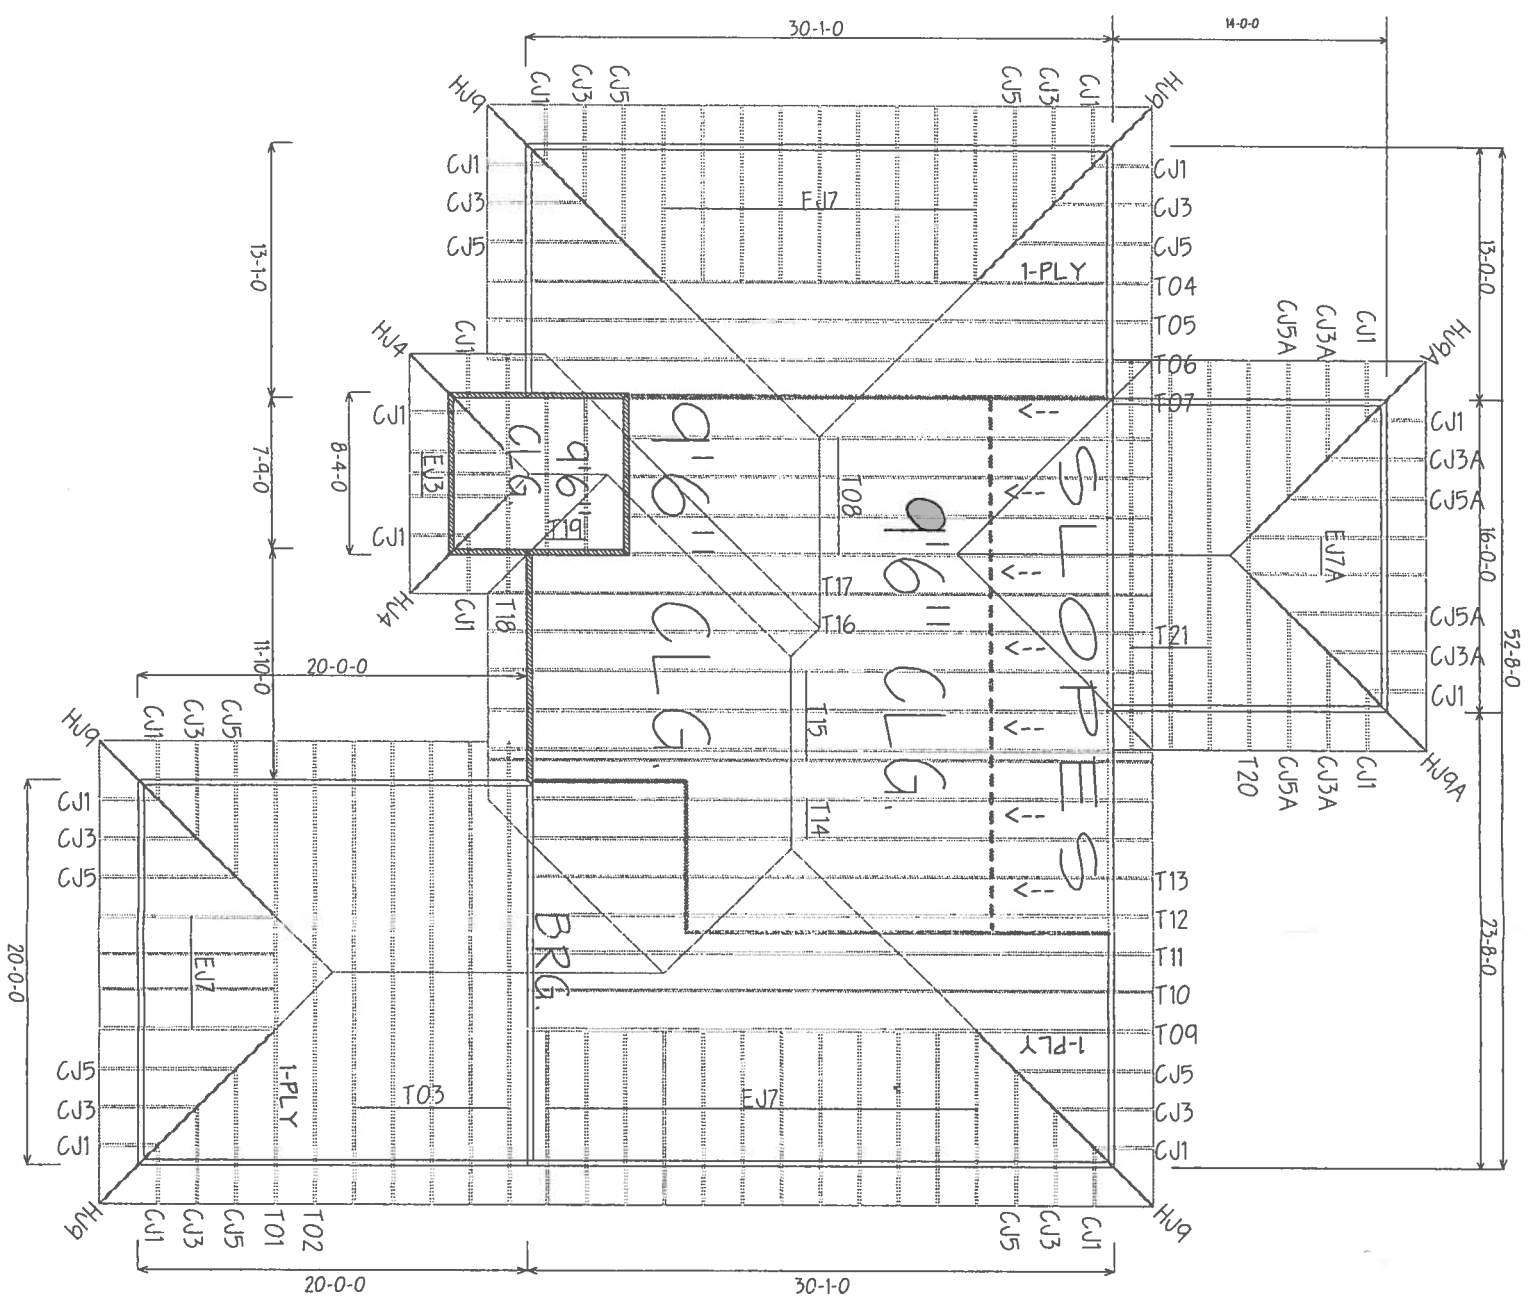


6/12 PITCH  
2'0" O/H

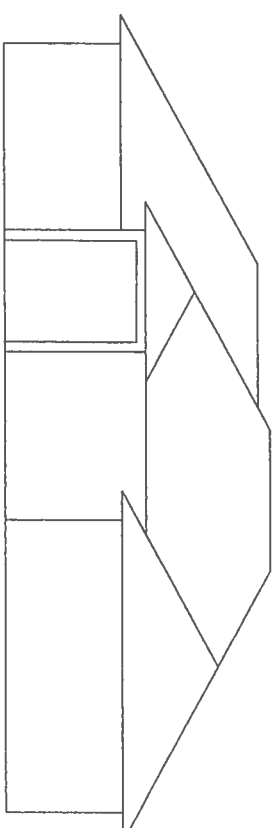

BEARING HEIGHT SCHEDULE

|  |       |
|--|-------|
|  | 8'-0" |
|  | 9'-6" |

NOTES:

- 1) REFER TO MD 21 (RECOMMENDATIONS FOR HOUSING INSTALLATION AND TEMPORARY BRACING) BEARING REQUIRED
- 2) ALL TRUSSES INCLUDING TRUSSES UNDER ROOF SHEATHING SHALL BE BRACED TO PREVENT LATERAL BUCKLING. BRACING REQUIREMENTS SHALL BE REFERRED TO DETAIL AND FOR ALTERNATE BRACING REQUIREMENTS
- 3) ALL WALLS ARE TO BE CONVENTIONALLY FRAMED BY RAFTER
- 4) ALL TRUSSES ARE DESIGNED FOR 2" O.C. MINIMUM SPACING. WALLS OTHERWISE NOTED
- 5) ALL WALLS SHOWN ON PLACEMENT PLAN ARE CONSIDERED TO BE LOAD BEARING. WALLS OTHERWISE NOTED
- 6) 5/4" 2 TRUSSES MUST BE INSTALLED WITH THE TOP BEING UP
- 7) ALL ROOF TRUSS HANGERS TO BE SHAWSON HANGERS UNLESS OTHERWISE NOTED. ALL TRUSS UNLESS OTHERWISE NOTED
- 8) BEARING REQUIREMENTS (R00) TO BE FORWARDED BY BUILDER

SHOP DRAWING APPROVAL

THIS LAYOUT IS THE SOLE SOURCE FOR FABRICATION OF TRUSSES AND WALLS. ALL PERIODS ADDITIONAL OR OTHER TRUSS LAYOUTS, REVISIONS AND APPROVAL OF THIS LAYOUT MUST BE RECEIVED BEFORE ANY TRUSSES WILL BE BUILT. I HEREBY REEPLY ALL CONDITIONS TO BEING AGAINST CHANGES THAT WILL RESULT IN EXTRA CHARGES TO YOU.

Approved: \_\_\_\_\_  
Date: \_\_\_\_\_



**Builders FirstSource**  
Dunnell  
PHONE: 904-437-3349 FAX: 904-437-3044  
JACKSONVILLE  
PHONE: 904-772-6100 FAX: 904-772-1973  
LAKE CITY  
PHONE: 904-755-6894 FAX: 904-755-7973  
SAFORD  
PHONE: 407-322-0094 FAX: 407-322-9953  
GIEBELG HOMES  
MAY-FAIR LOT 10  
ST. JOHNS  
DATE: 11-15-07 K.L.H. L260956