





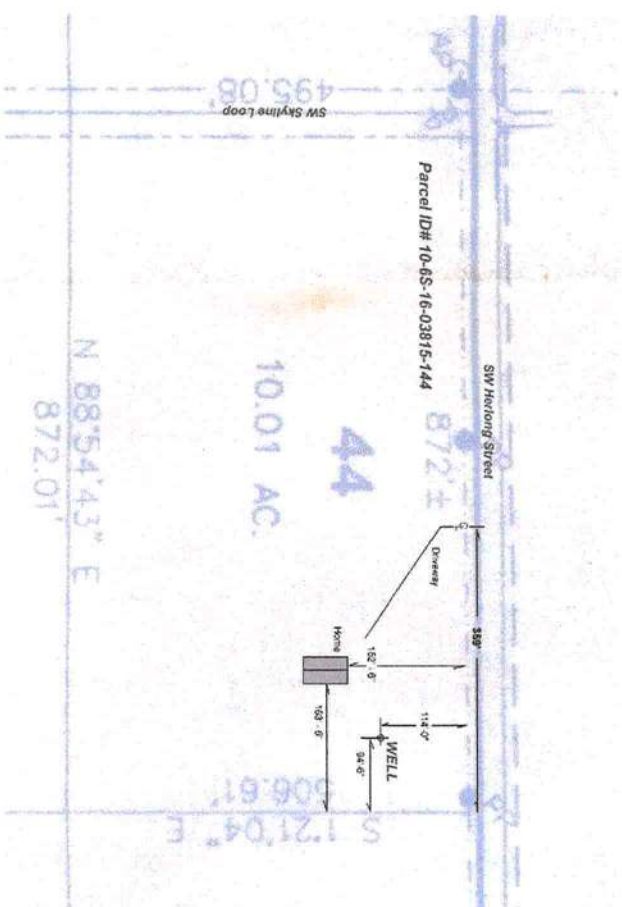


Paul & Nancy Fountain
Residence
ADDRESS
4432 SW Herlong St.
Ft. White, Columbia Co
Florida
Parcel ID #:
10-6S-16-03815-144

Drawing by:
Paul Fountain


Structural by:
Mark Disosway, P.E.

DRAWING NUMBER

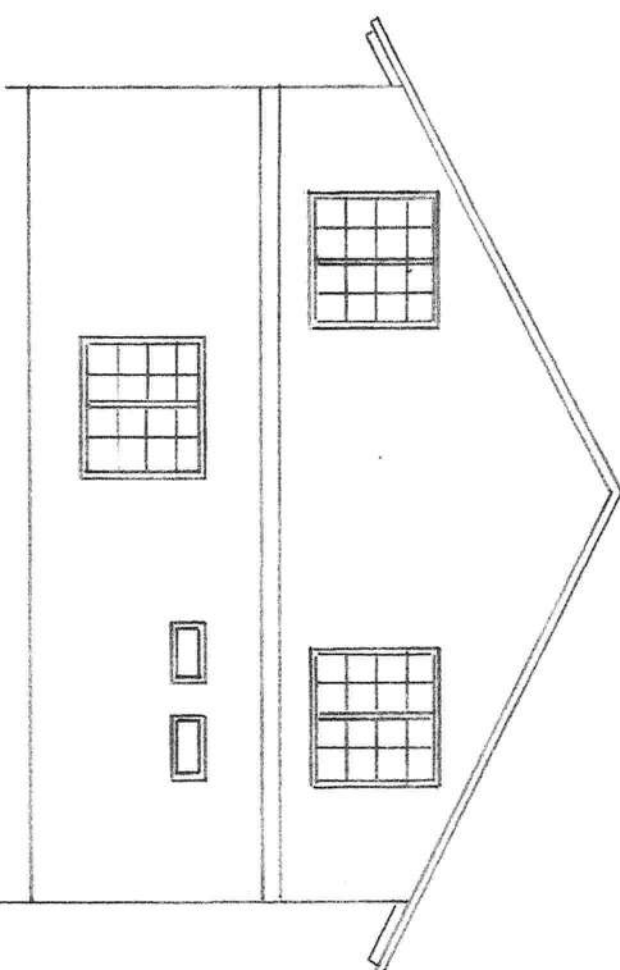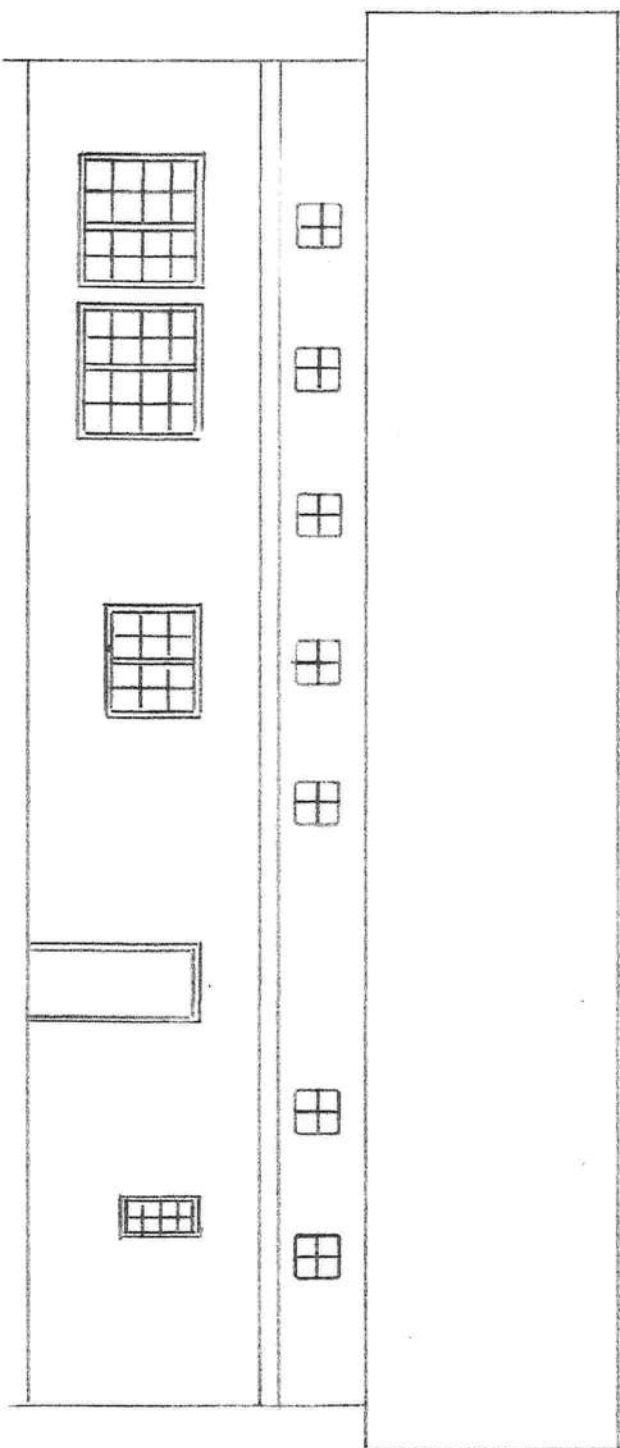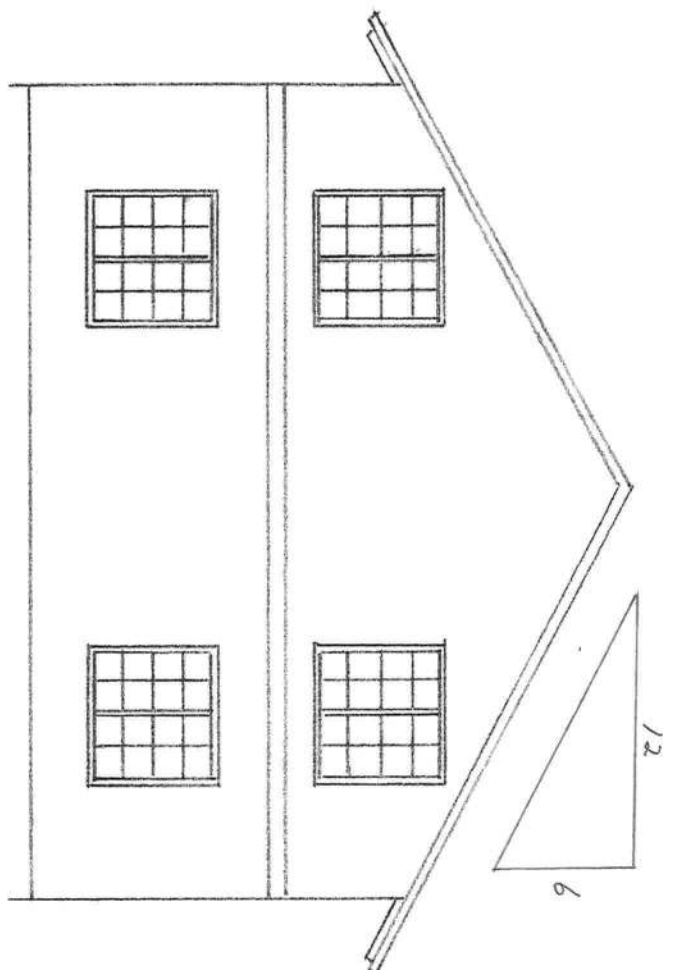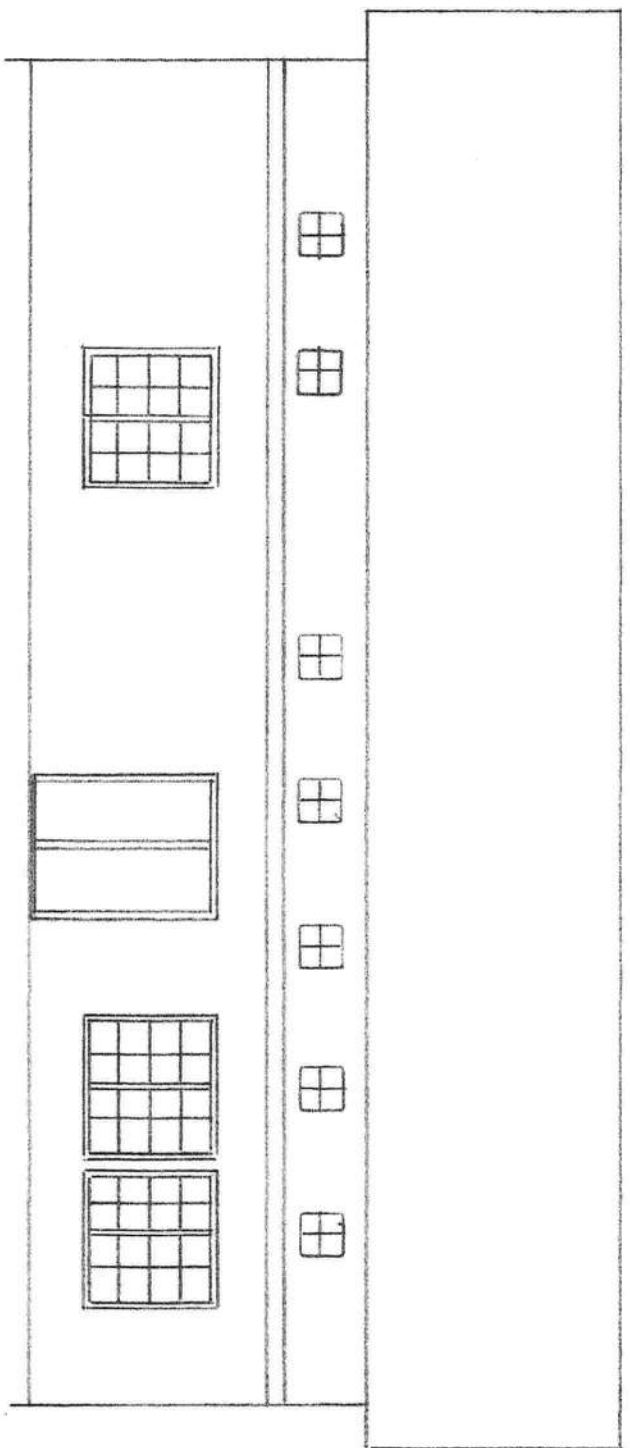


Scale 1/8" = 1'-0"

Paul & Nancy Fountain	
Residence	
ADDRESS	
4432 SW Herlong St.	
Ft. White, Columbia Co.	
Florida	
Parcel ID #:	
10-6S-16-03815-144	
Drawing by:	
Paul Fountain	
Structural by:	
Mark Disosway, P.E.	
DRAWING NUMBER	

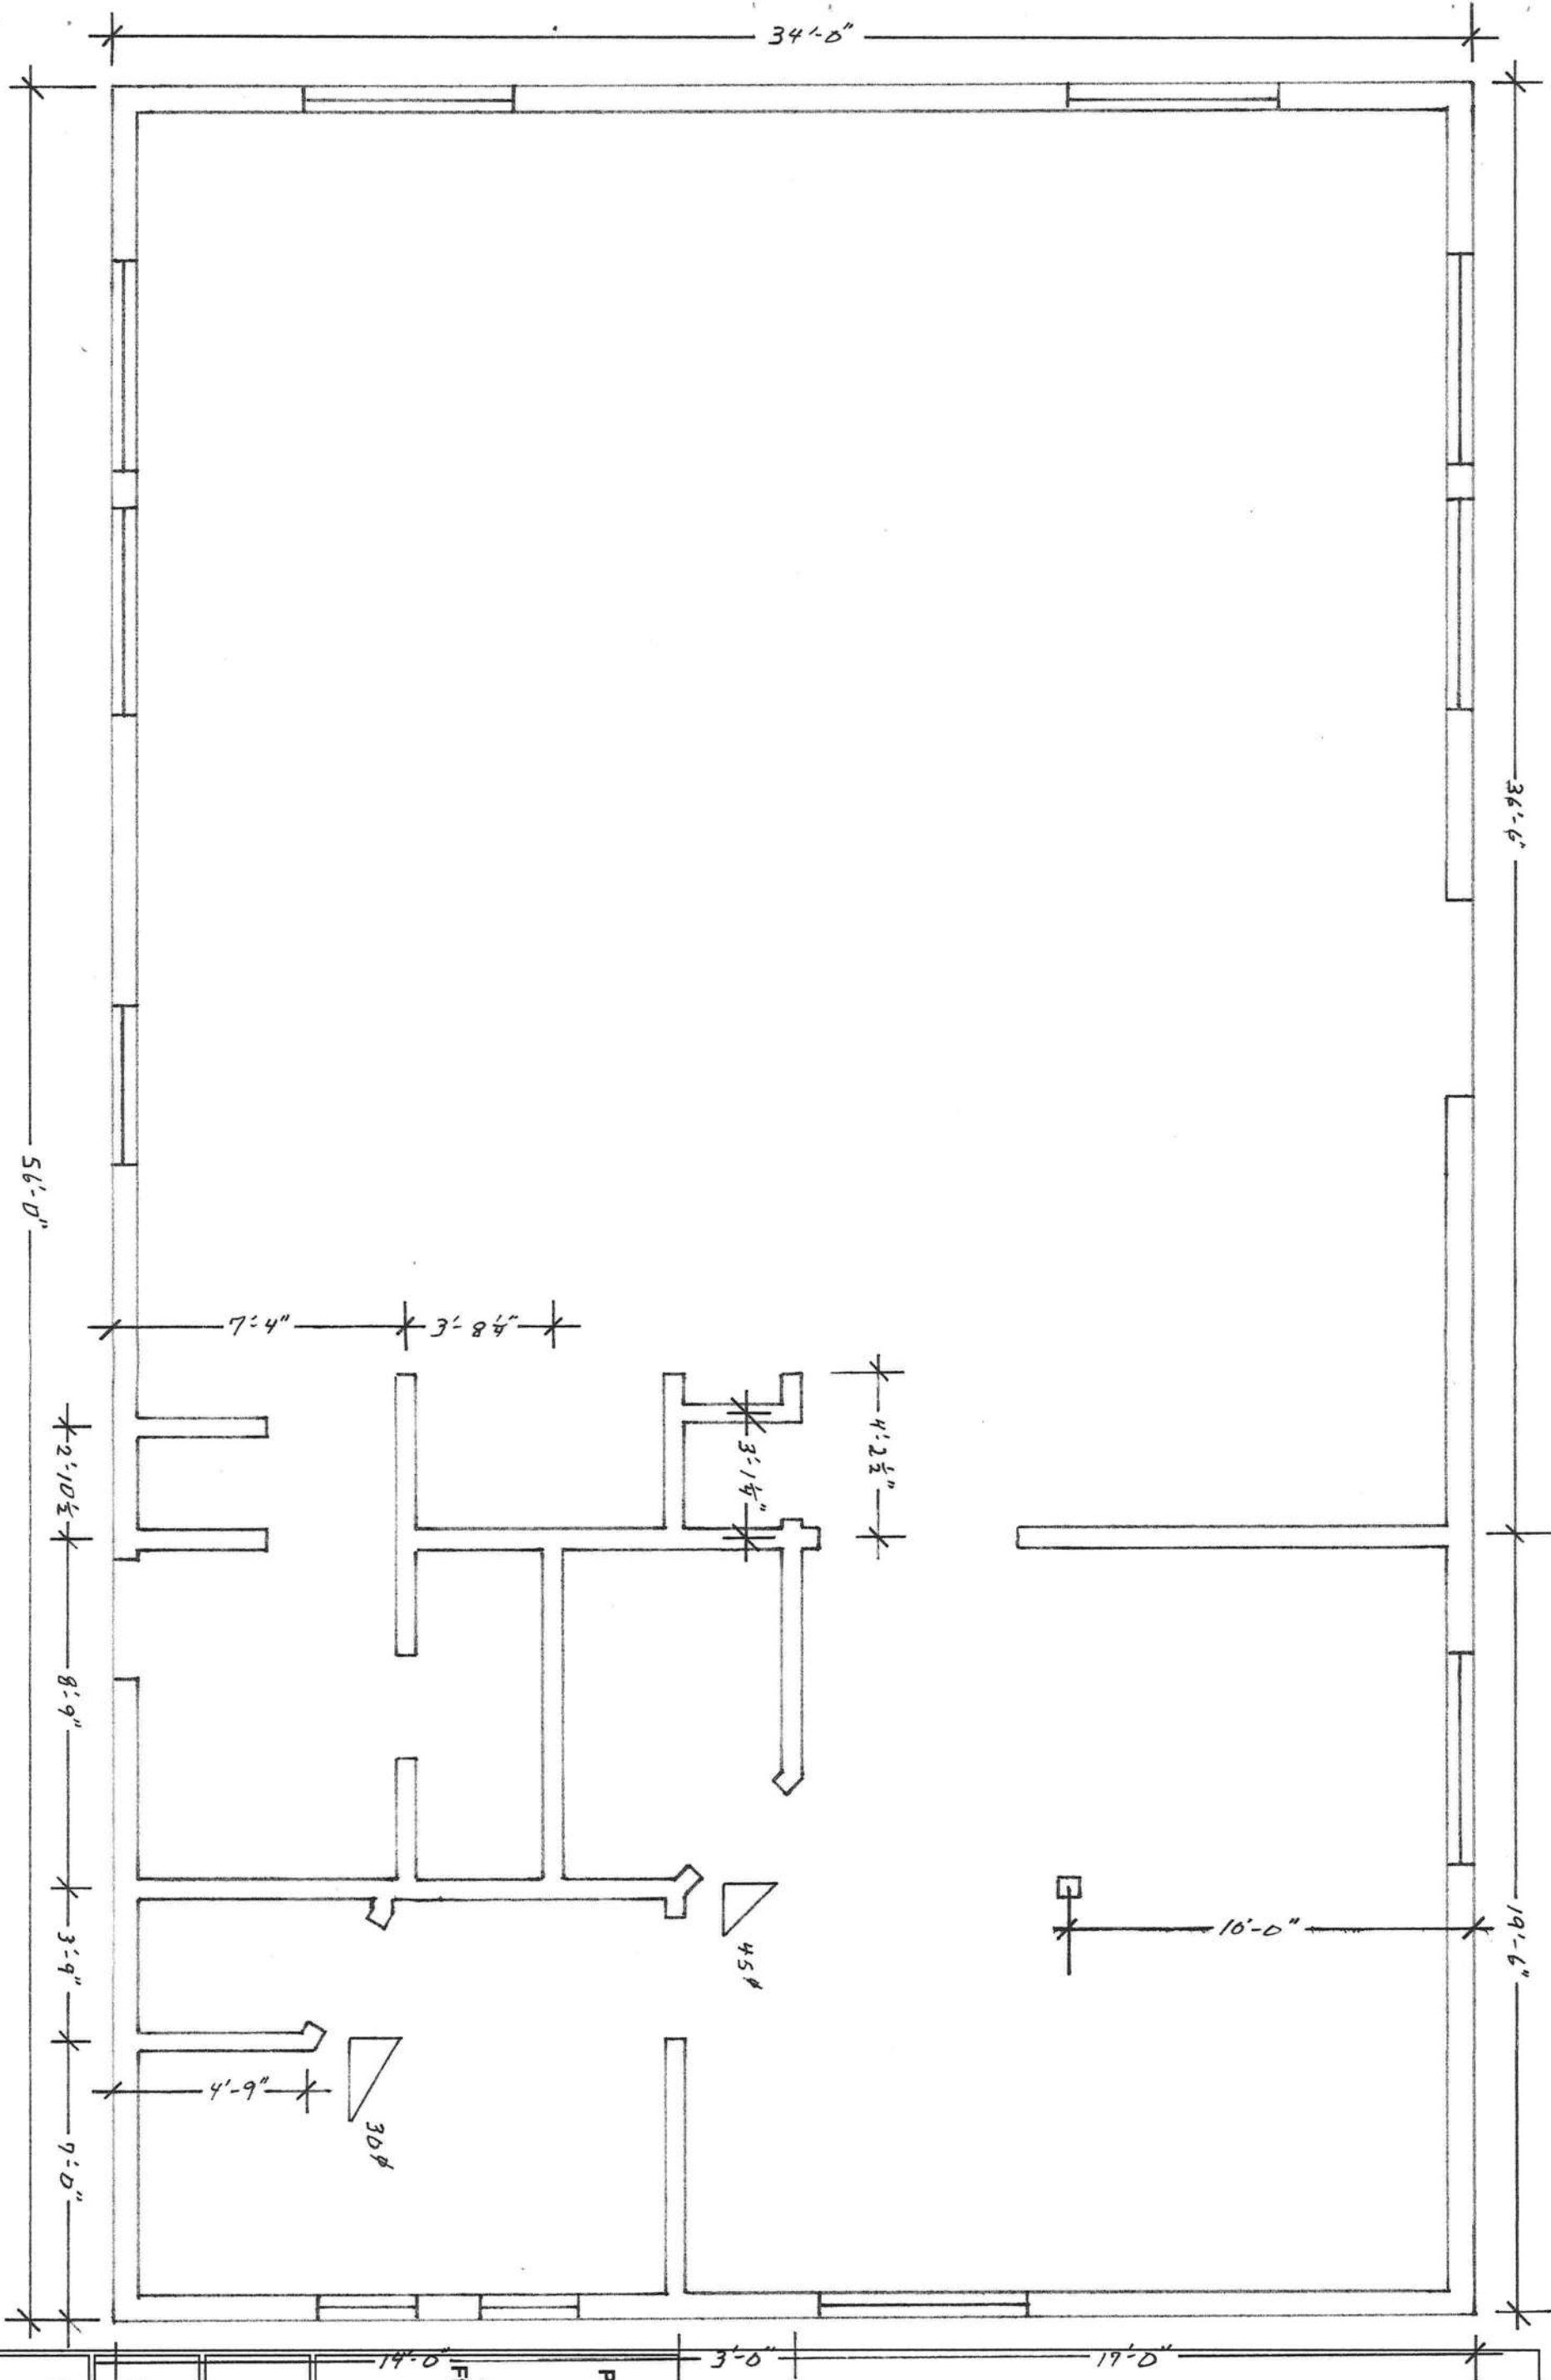


SCALE 1/4" = 1'-0"

Paul & Nancy Fountai Residence
ADDRESS 4432 SW Herlong St. Ft. White, Columbia Ci Florida
Parcel ID #: 10-6S-16-03815-144
Drawing by: Paul Fountain
Structural by: Mark Disosway, P.E.
DRAWING NUMBER

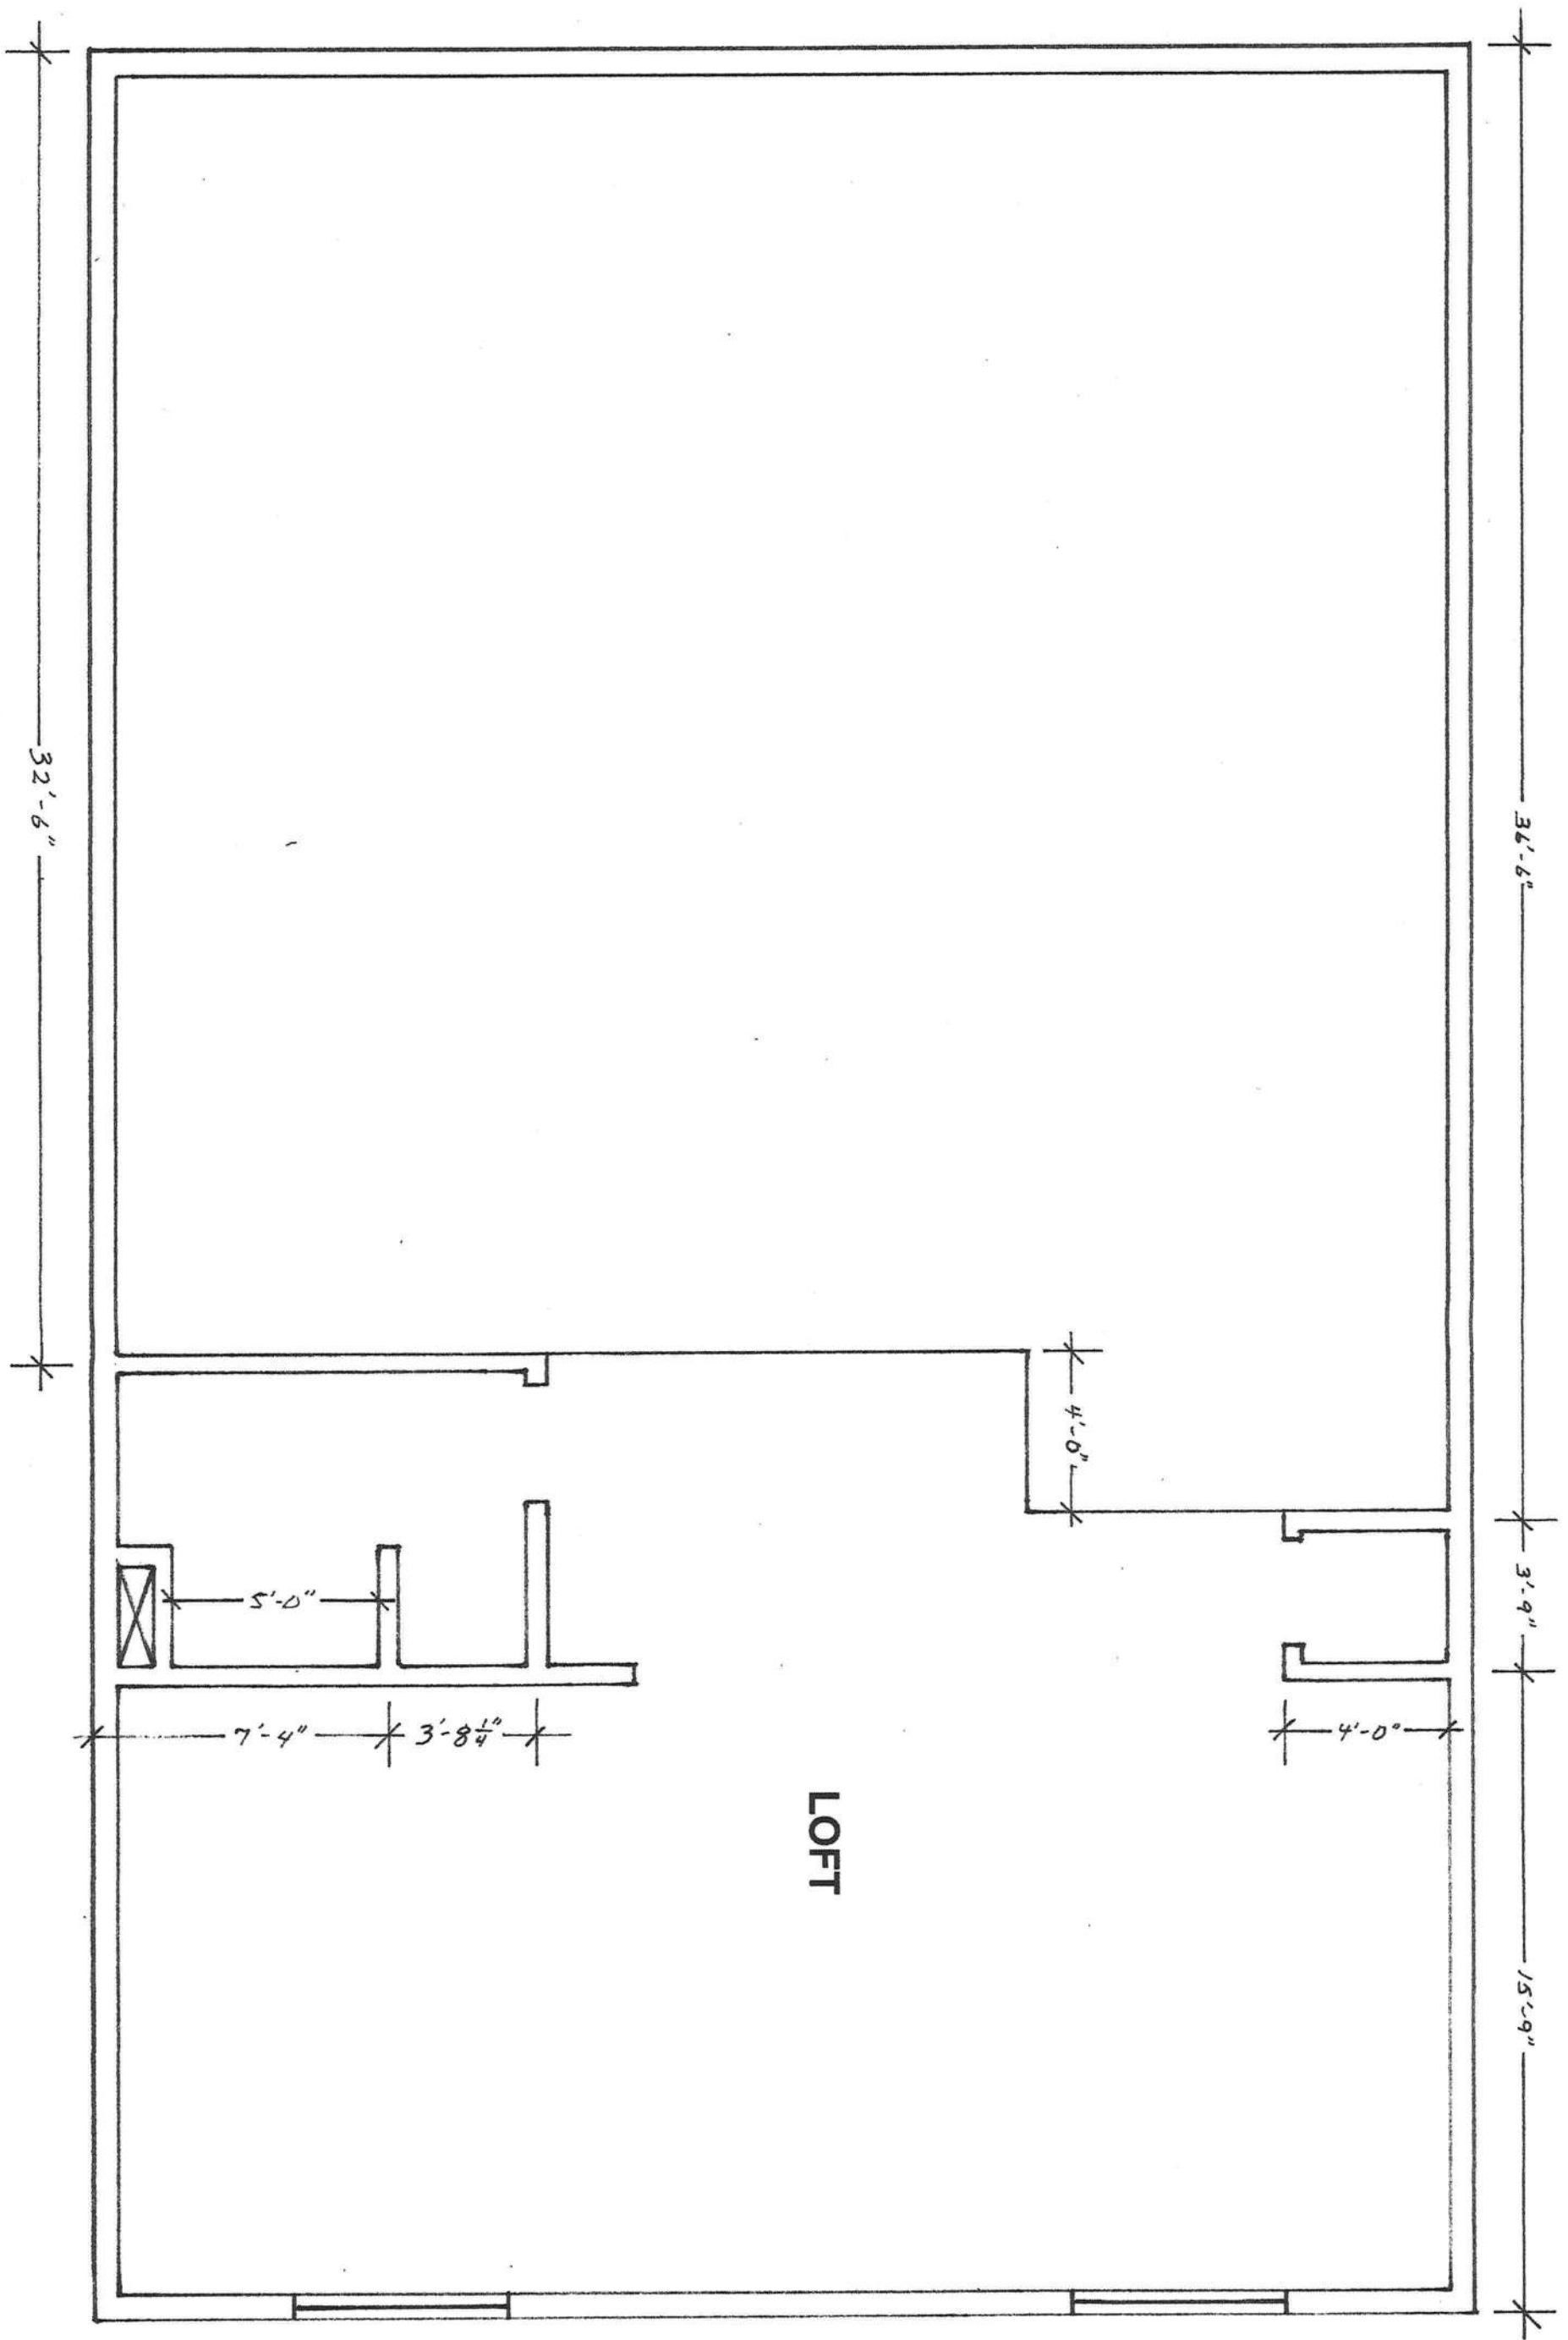

LOFT

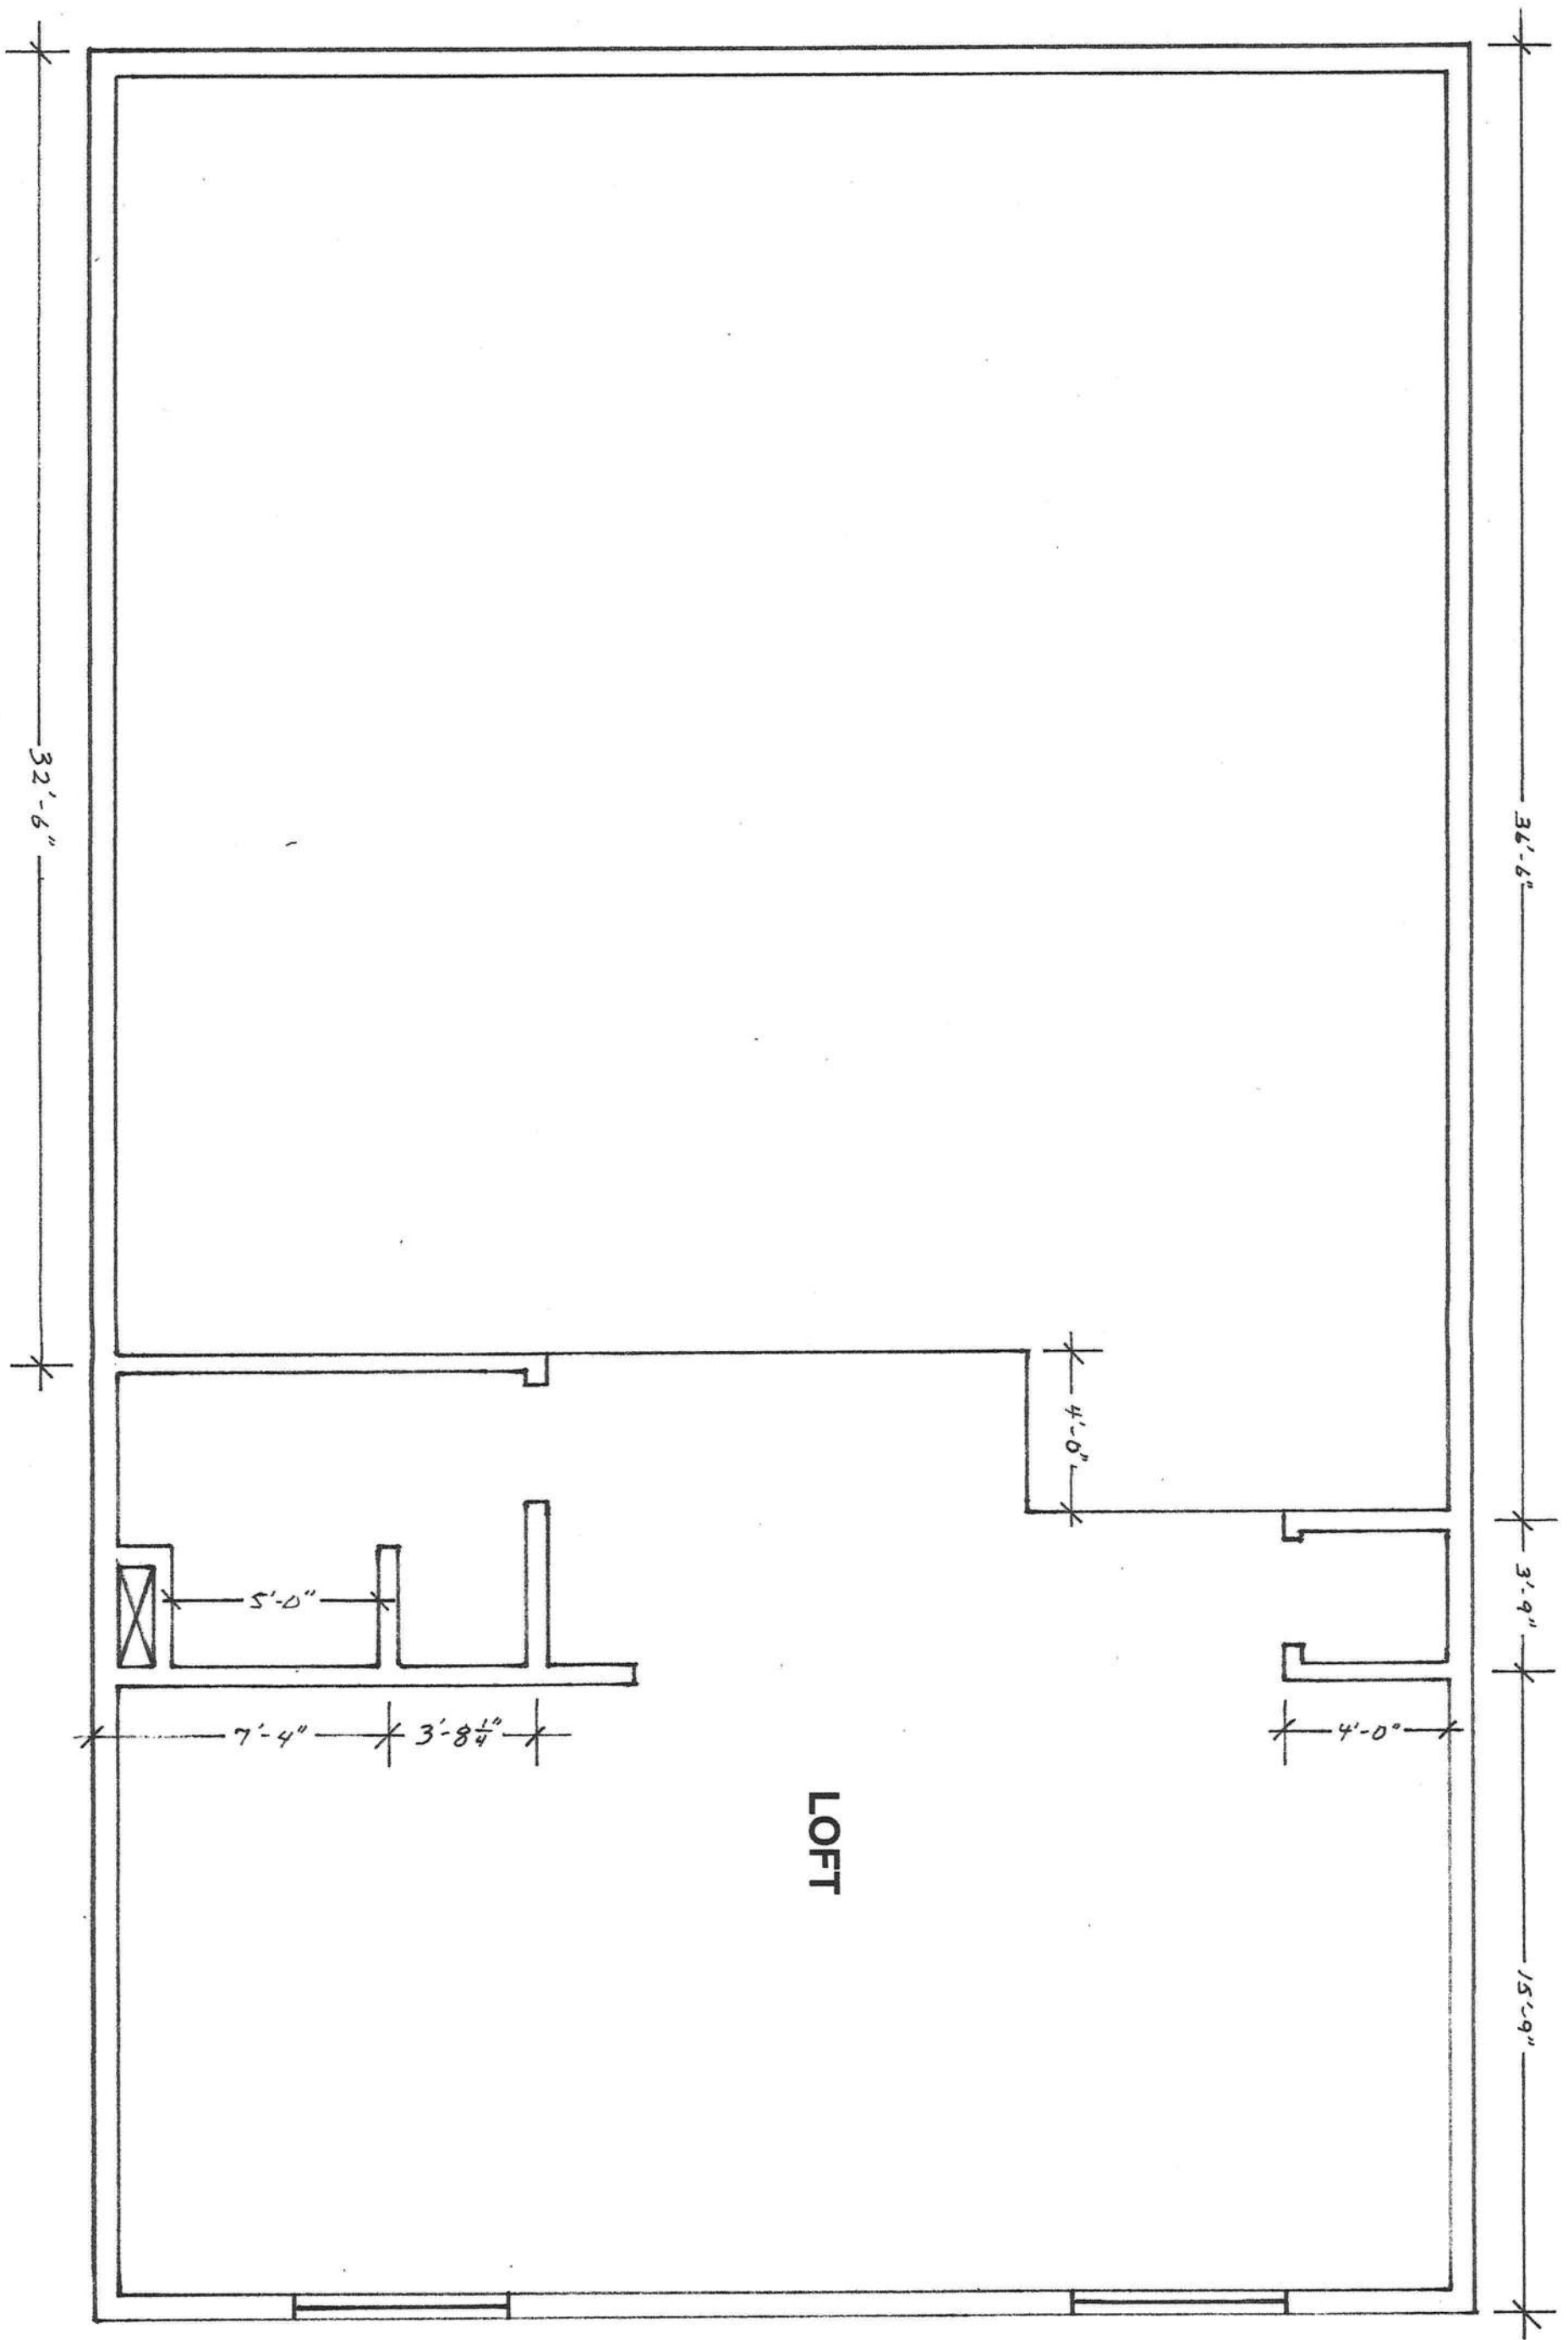

LOFT

Paul & Nancy Fountain

Residence

ADDRESS

4432 SW Herlong St.
Ft. White, Columbia Co
Florida


Parcel ID #:

10-6S-16-03815-144

Drawing by:
Paul Fountain


Structural by:
Mark Disoway, P.E.

DRAWING NUMBER

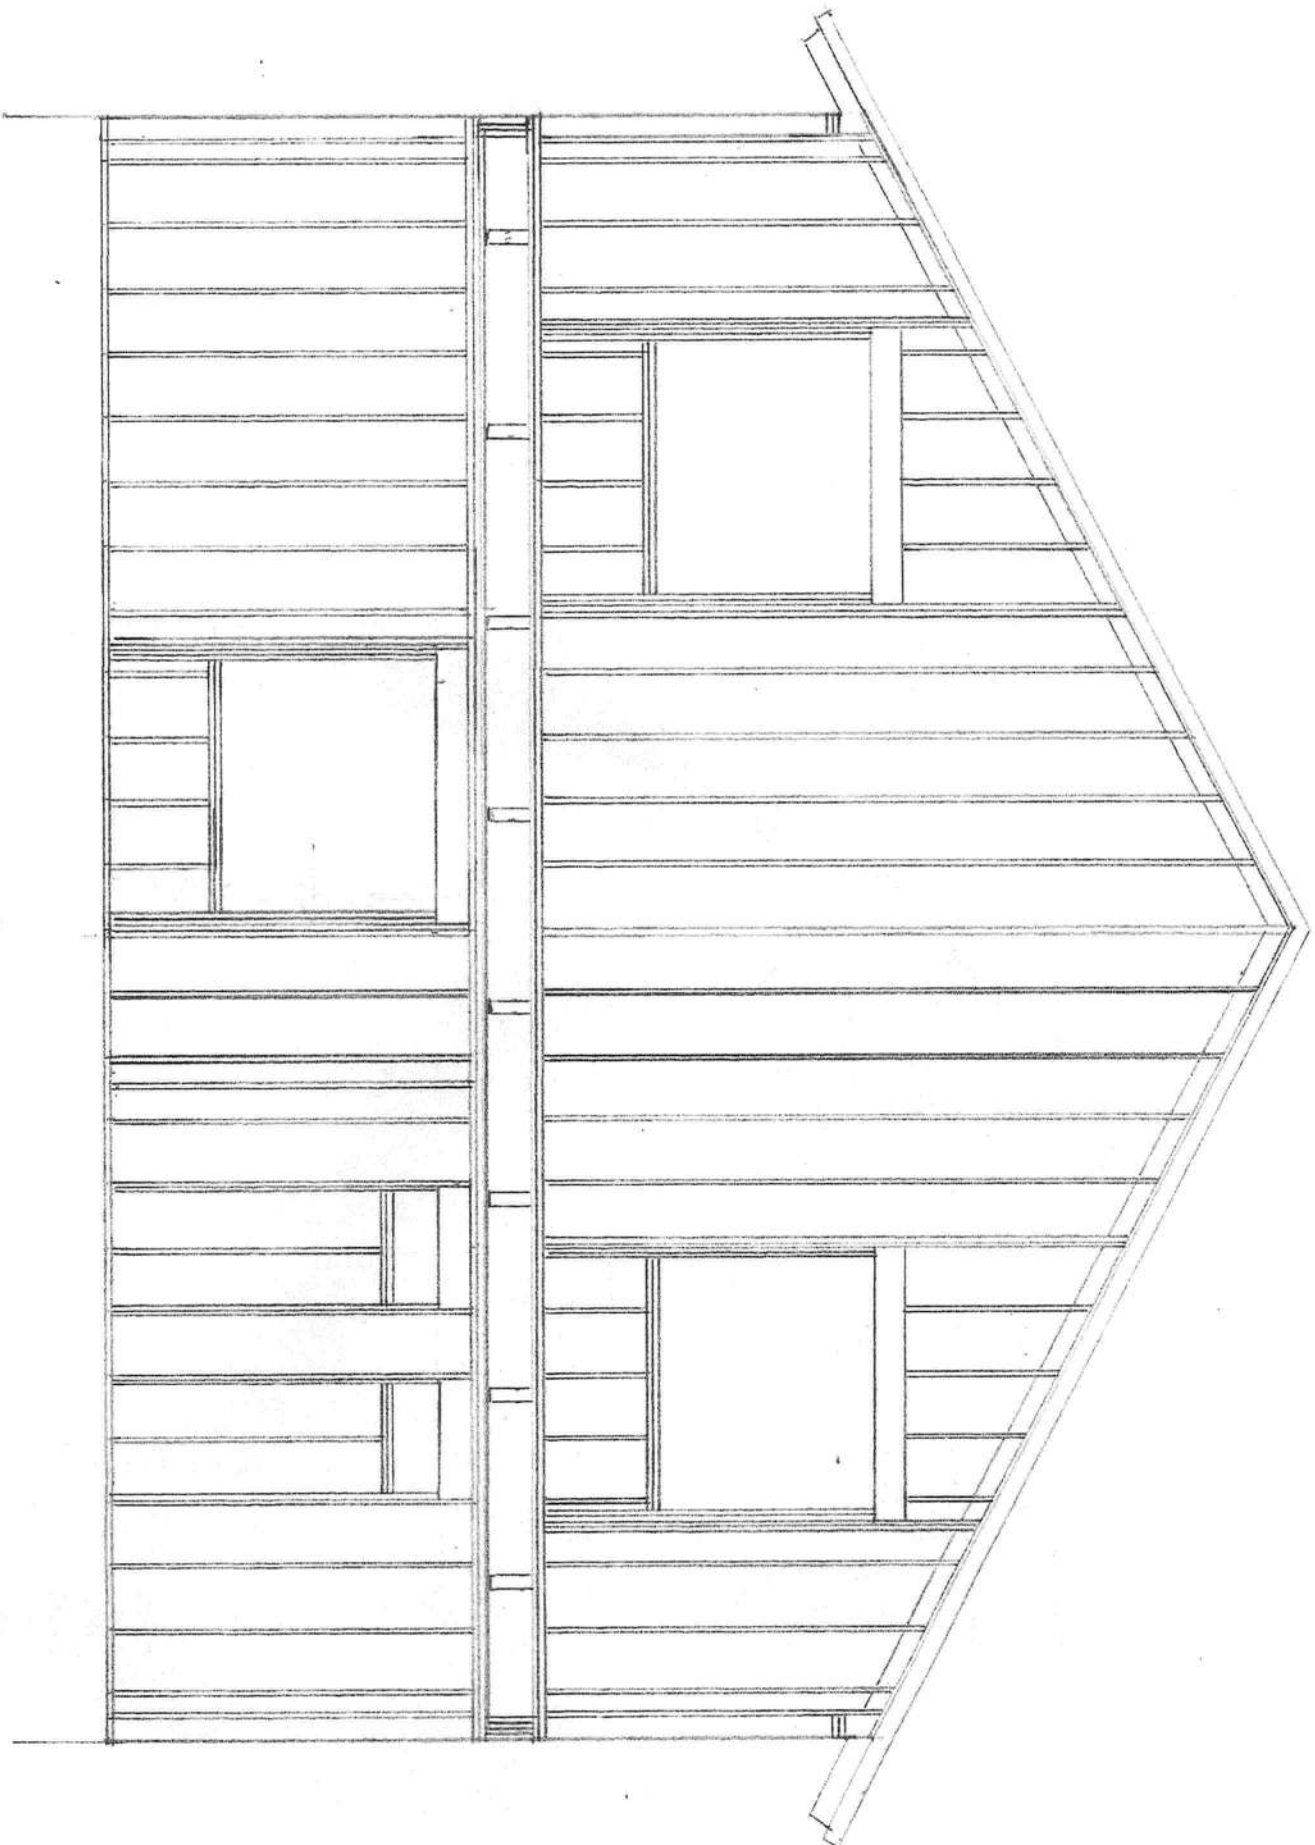


SCALE 1/4" = 1'-0"

Paul & Nancy Fountain Residence	
ADDRESS	4432 SW Herlong St. Ft. White, Columbia Co Florida
Parcel ID #:	10-6S-16-03815-144
Drawing by: Paul Fountain	
Structural by: Mark Disosway, P.E.	
DRAWING NUMBER	

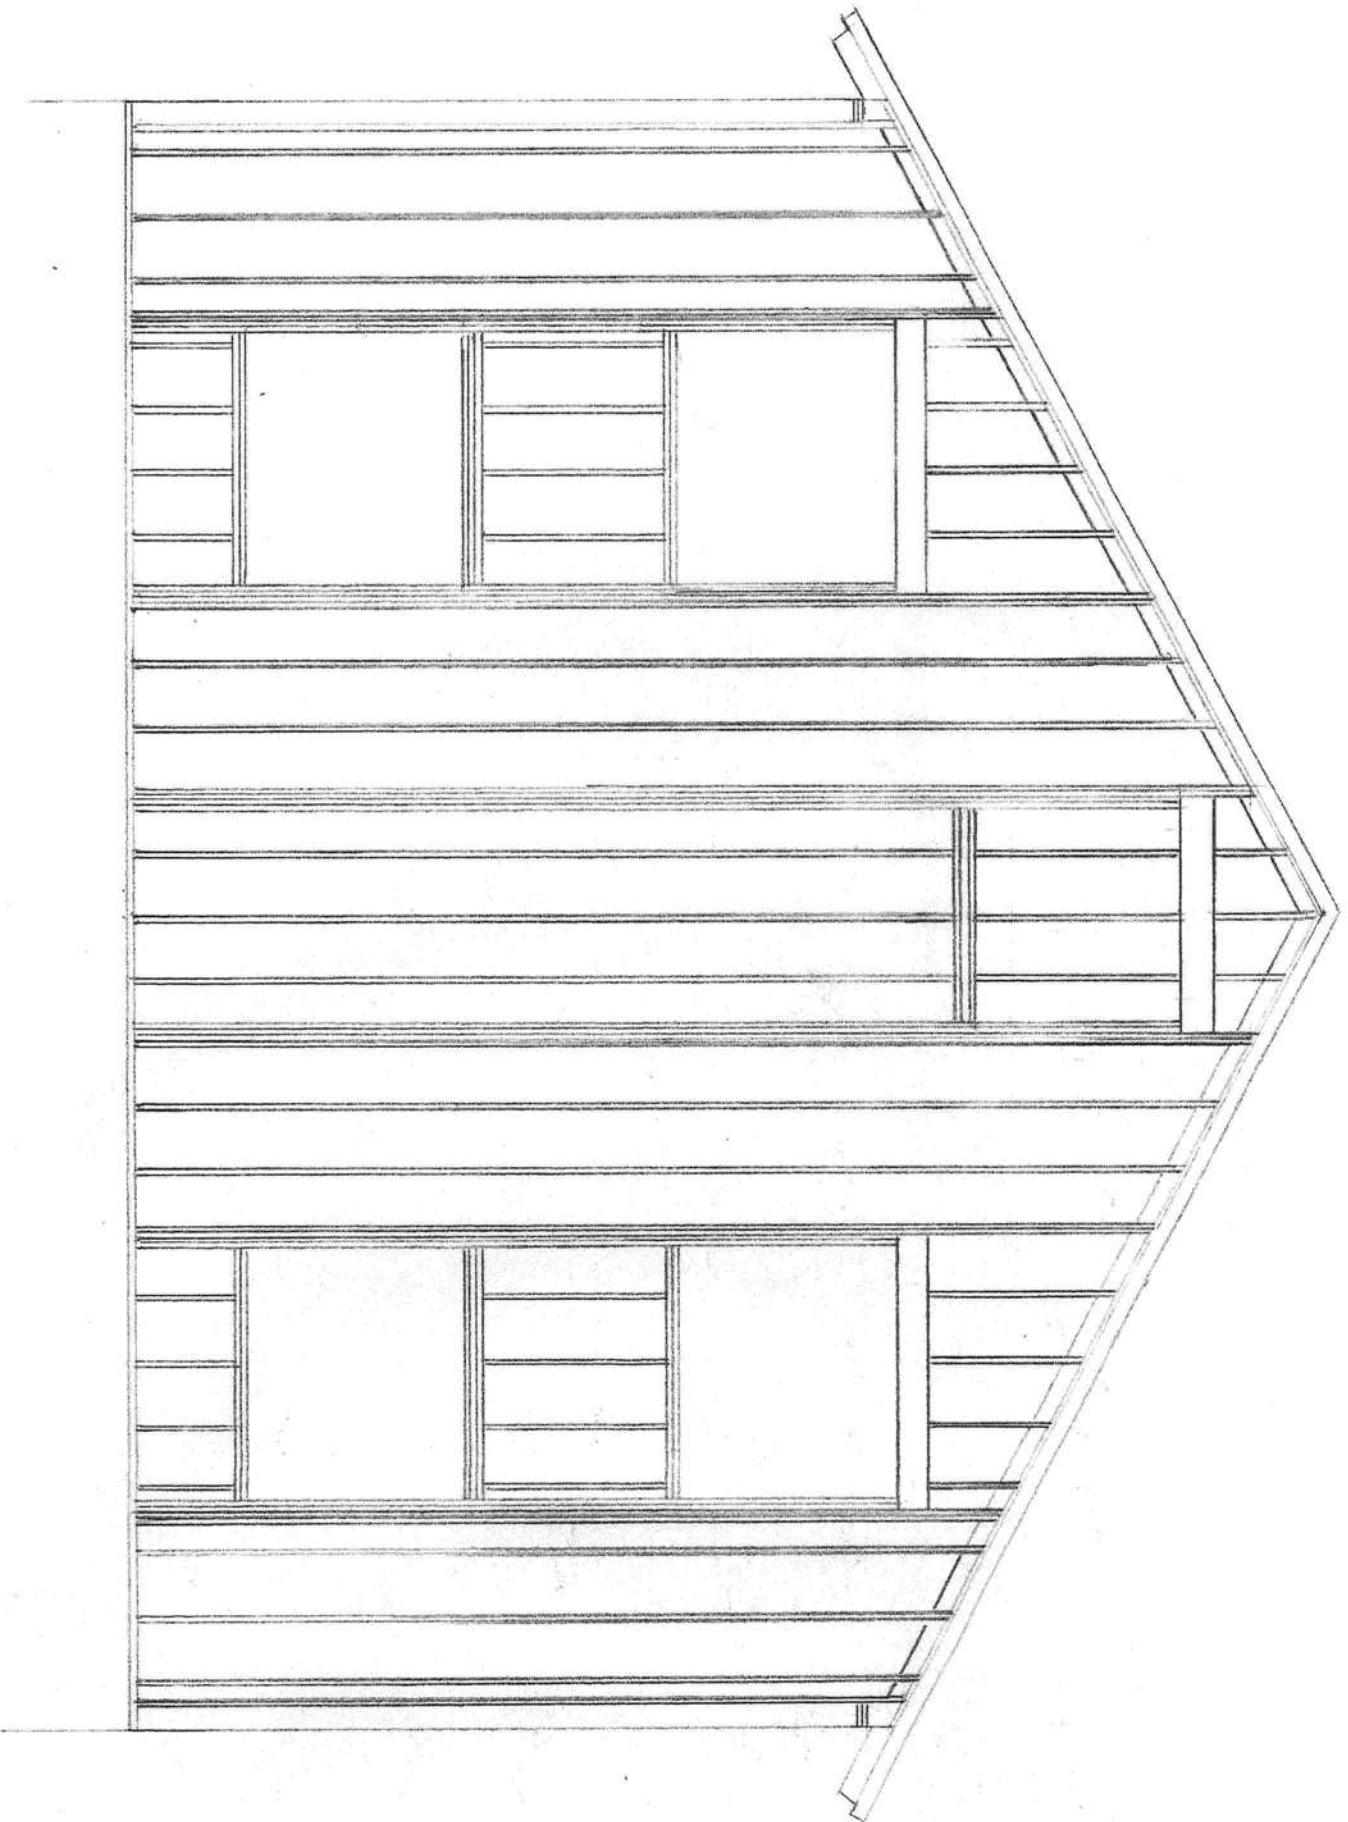

SCALE 1/4" = 1'-0"

Paul & Nancy Fountai Residence	
ADDRESS	4432 SW Herlong St. Ft. White, Columbia Co Florida
Parcel ID #:	10-6S-16-03815-144
Drawing by:	Paul Fountain
Structural by:	Mark Disosway, P.E.
DRAWING NUMBER	

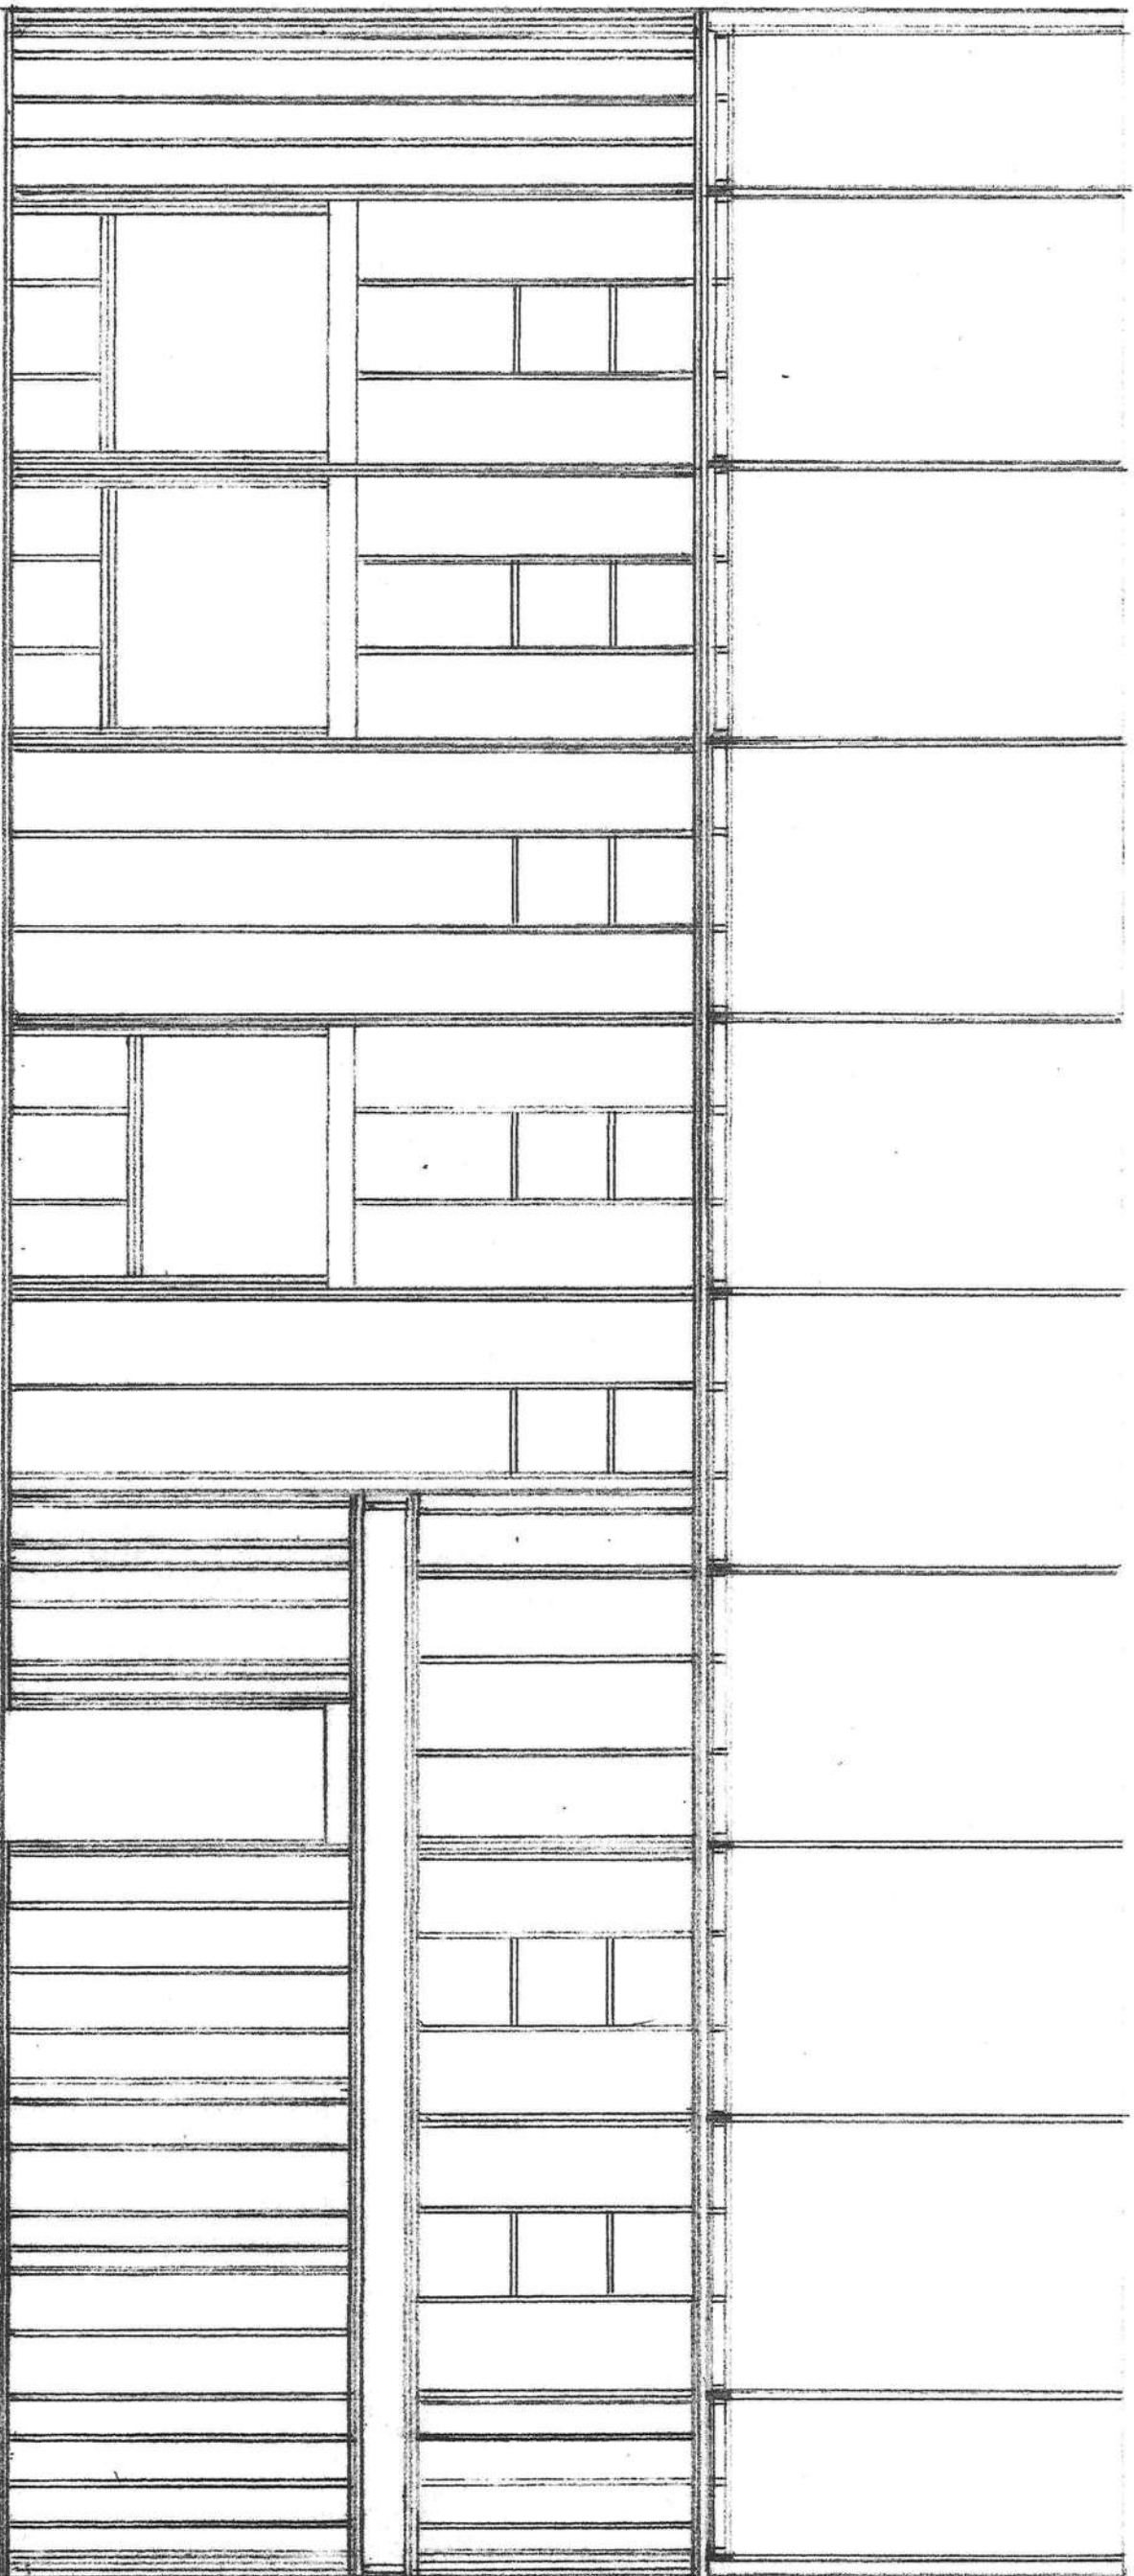

East Side

Scale 4" = 1'-0"

Paul & Nancy Fountai

Residence

ADDRESS


4432 SW Herlong St.
Ft. White, Columbia Co
Florida

Parcel ID #:
10-6S-16-03815-144

Drawing by:
Paul Fountain

Structural by:
Mark Disosway, P.E.

DRAWING NUMBER

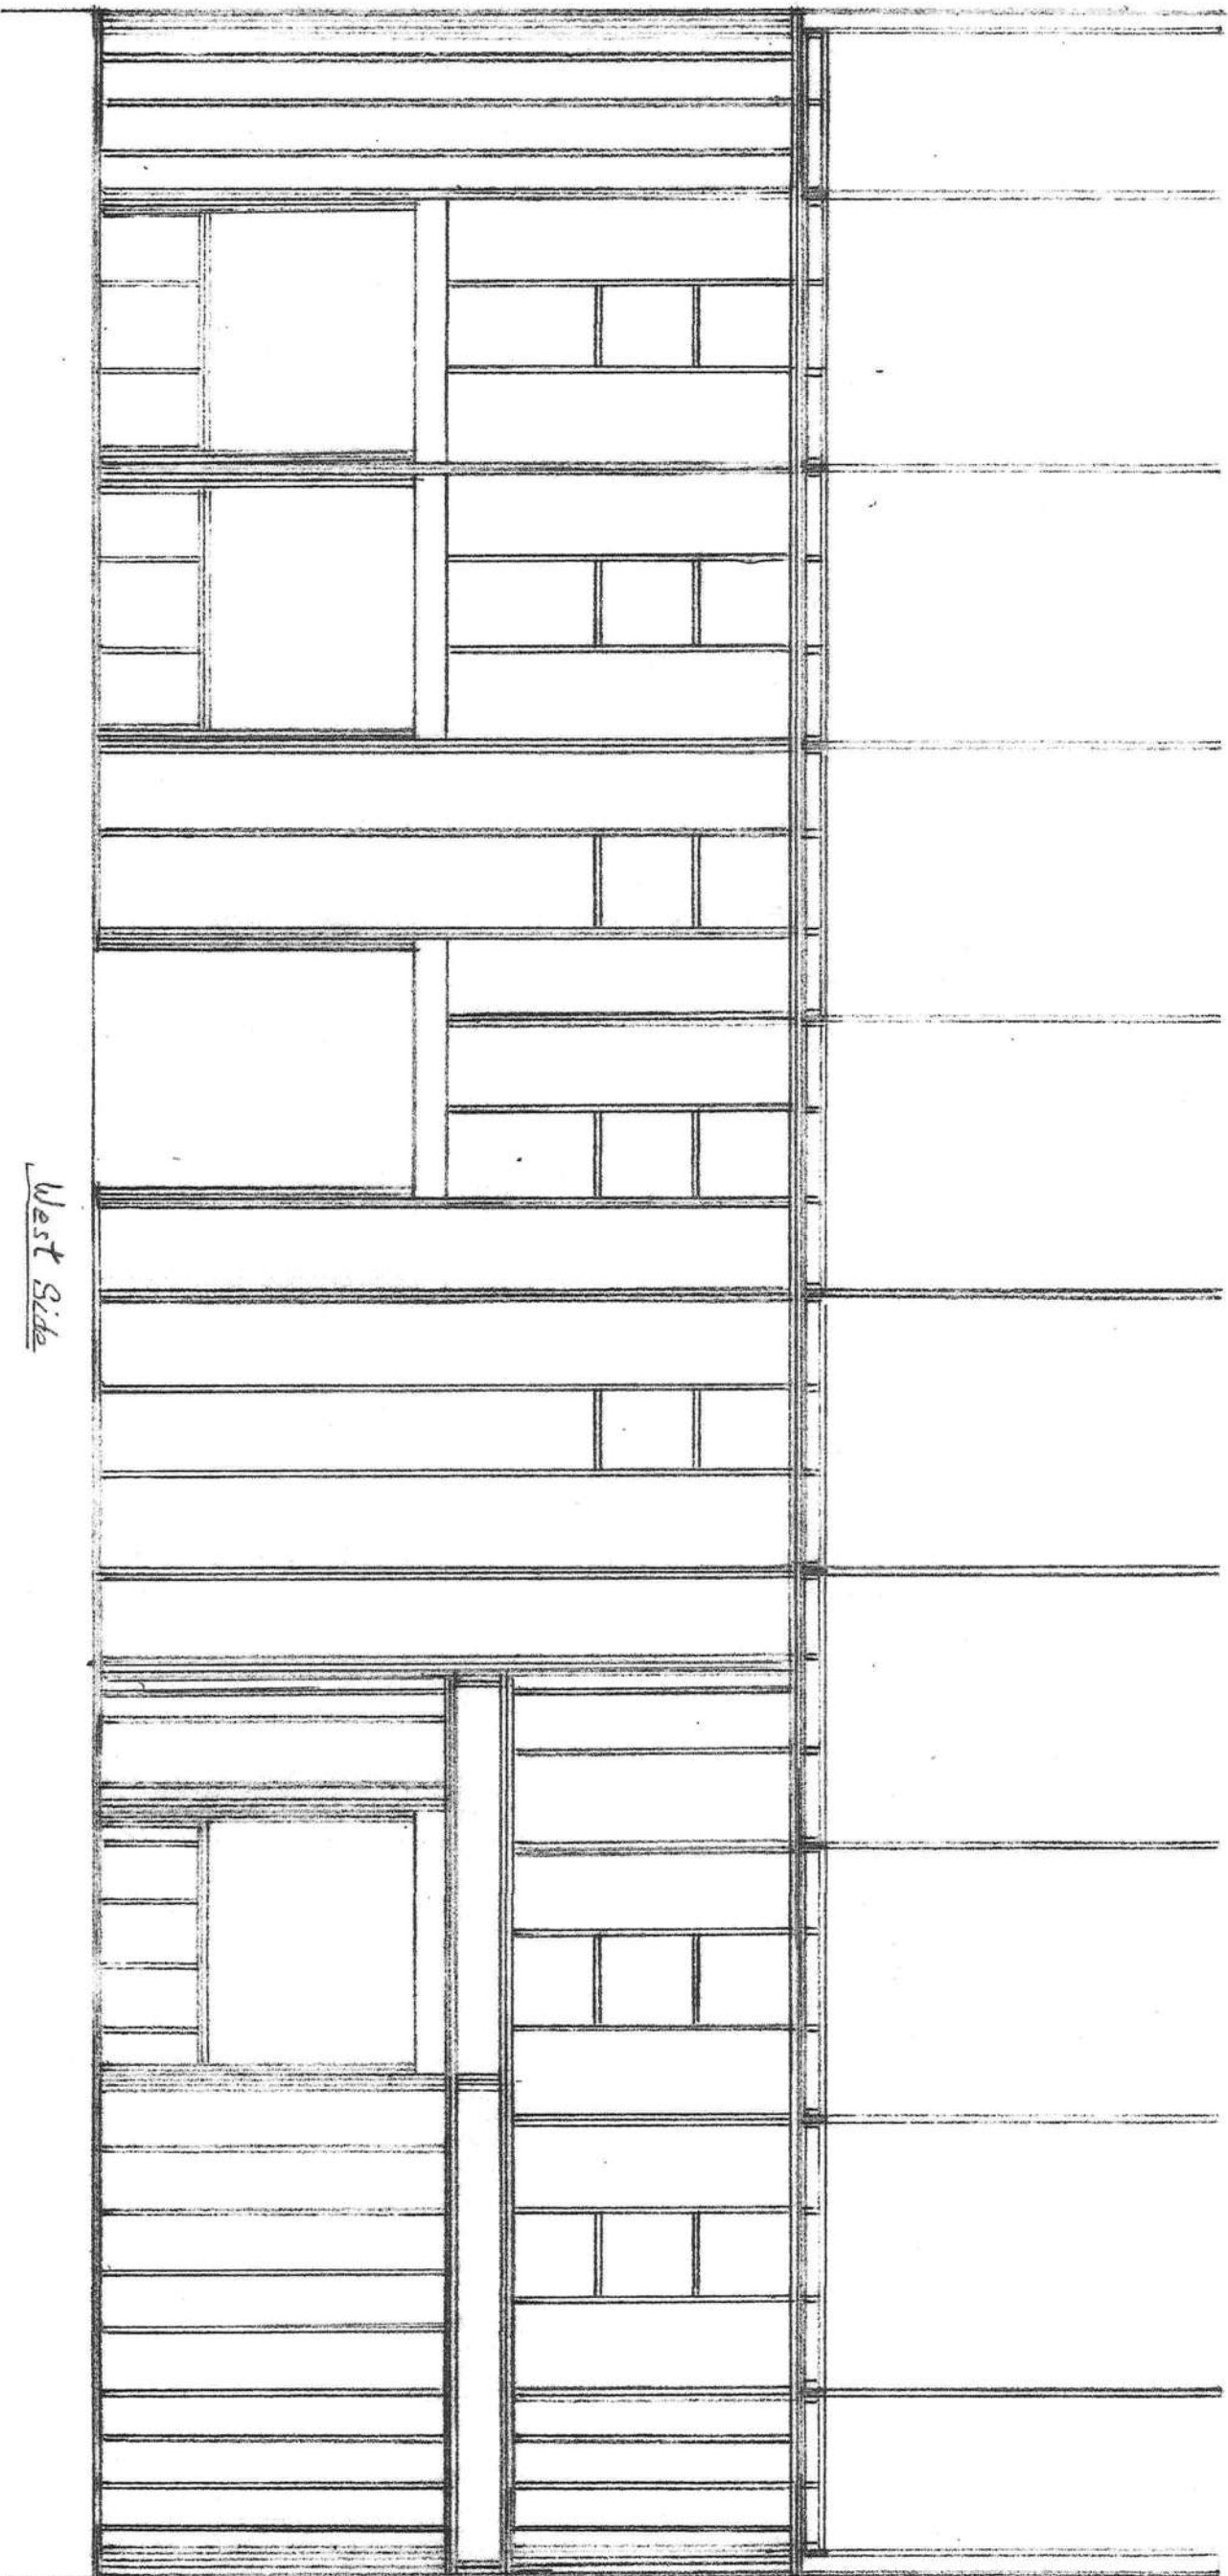

West Side

Scale 1/4" = 1'-0"

Paul & Nancy Fountain

Residence

ADDRESS



4432 SW Herlong St.
Ft. White, Columbia Co.
Florida

Parcel ID #:
10-6S-16-03815-144

Drawing by:
Paul Fountain

Structural by:
Mark Disosway, P.E.


DRAWING NUMBER

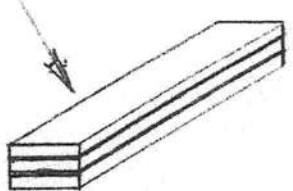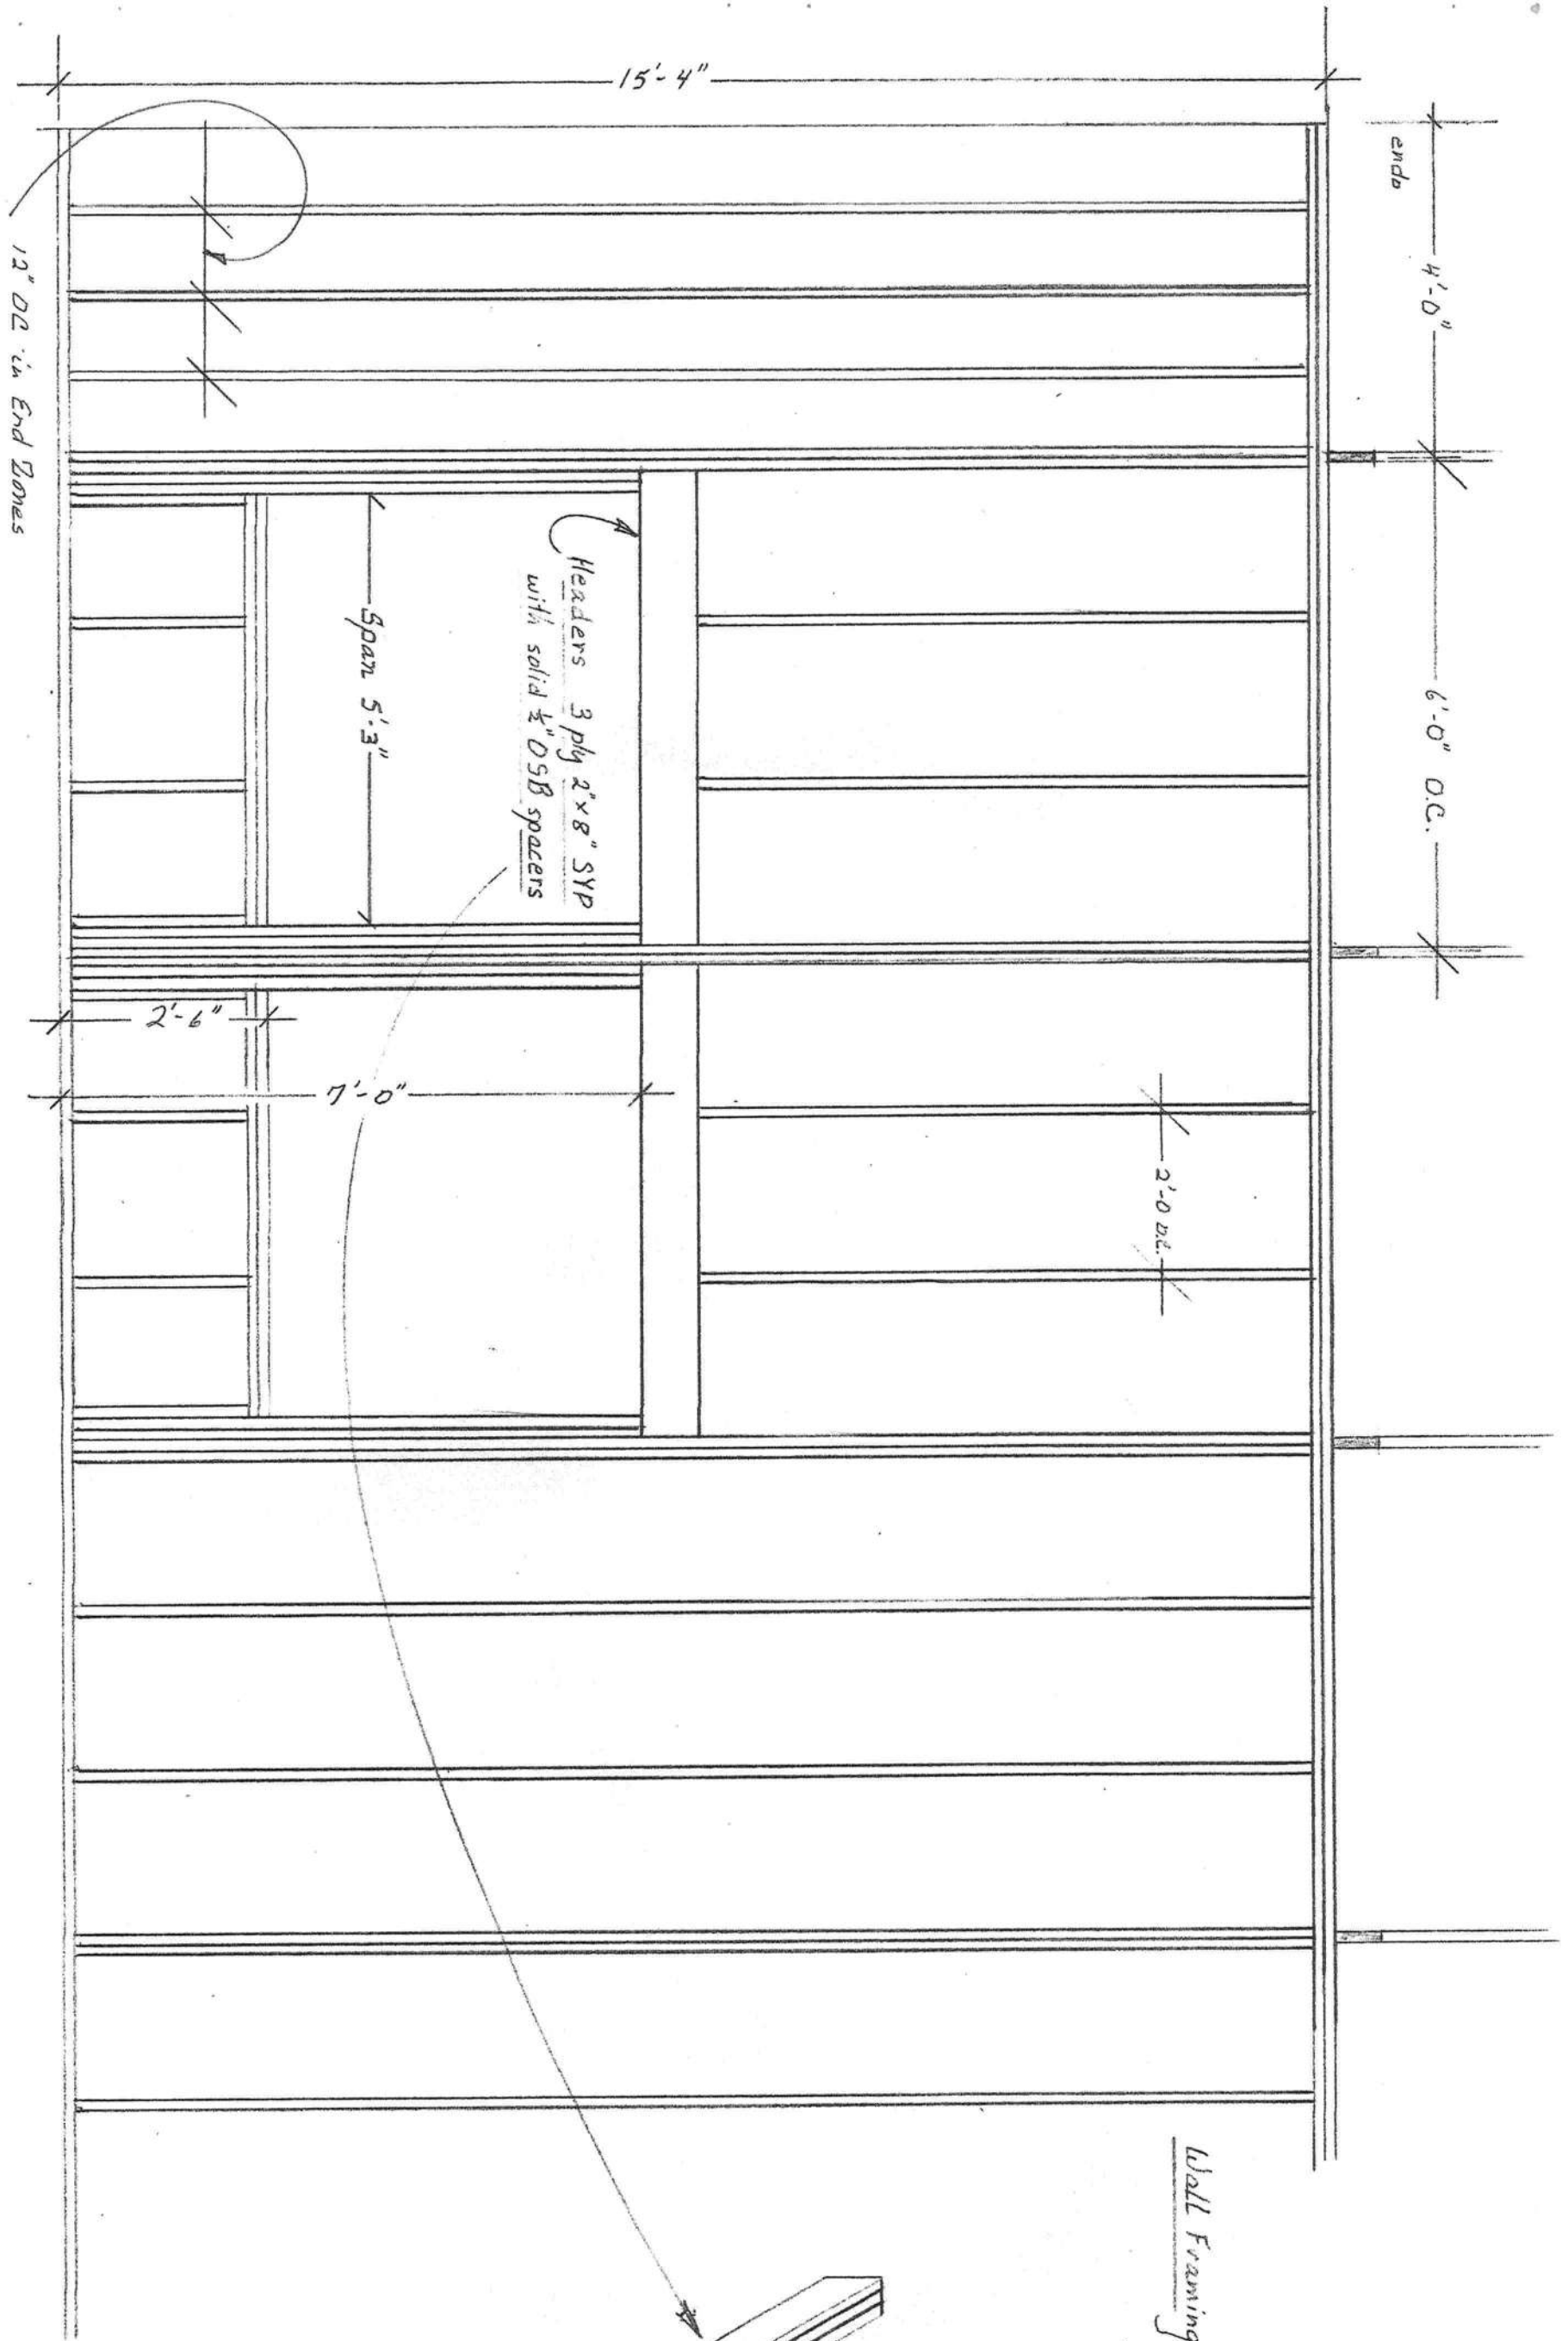

Wall Framing Details




Scale 1/4" = 1'-0"

Paul & Nancy Fountain	Residence	ADDRESS	4432 SW Hertong St. Ft. White, Columbia Co Florida	Parcel ID #: 10-6S-16-03815-144	Drawing by: Paul Fountain	Structural by: Mark Disosway, P.E.	DRAWING NUMBER
-----------------------	-----------	---------	--	------------------------------------	------------------------------	---------------------------------------	----------------

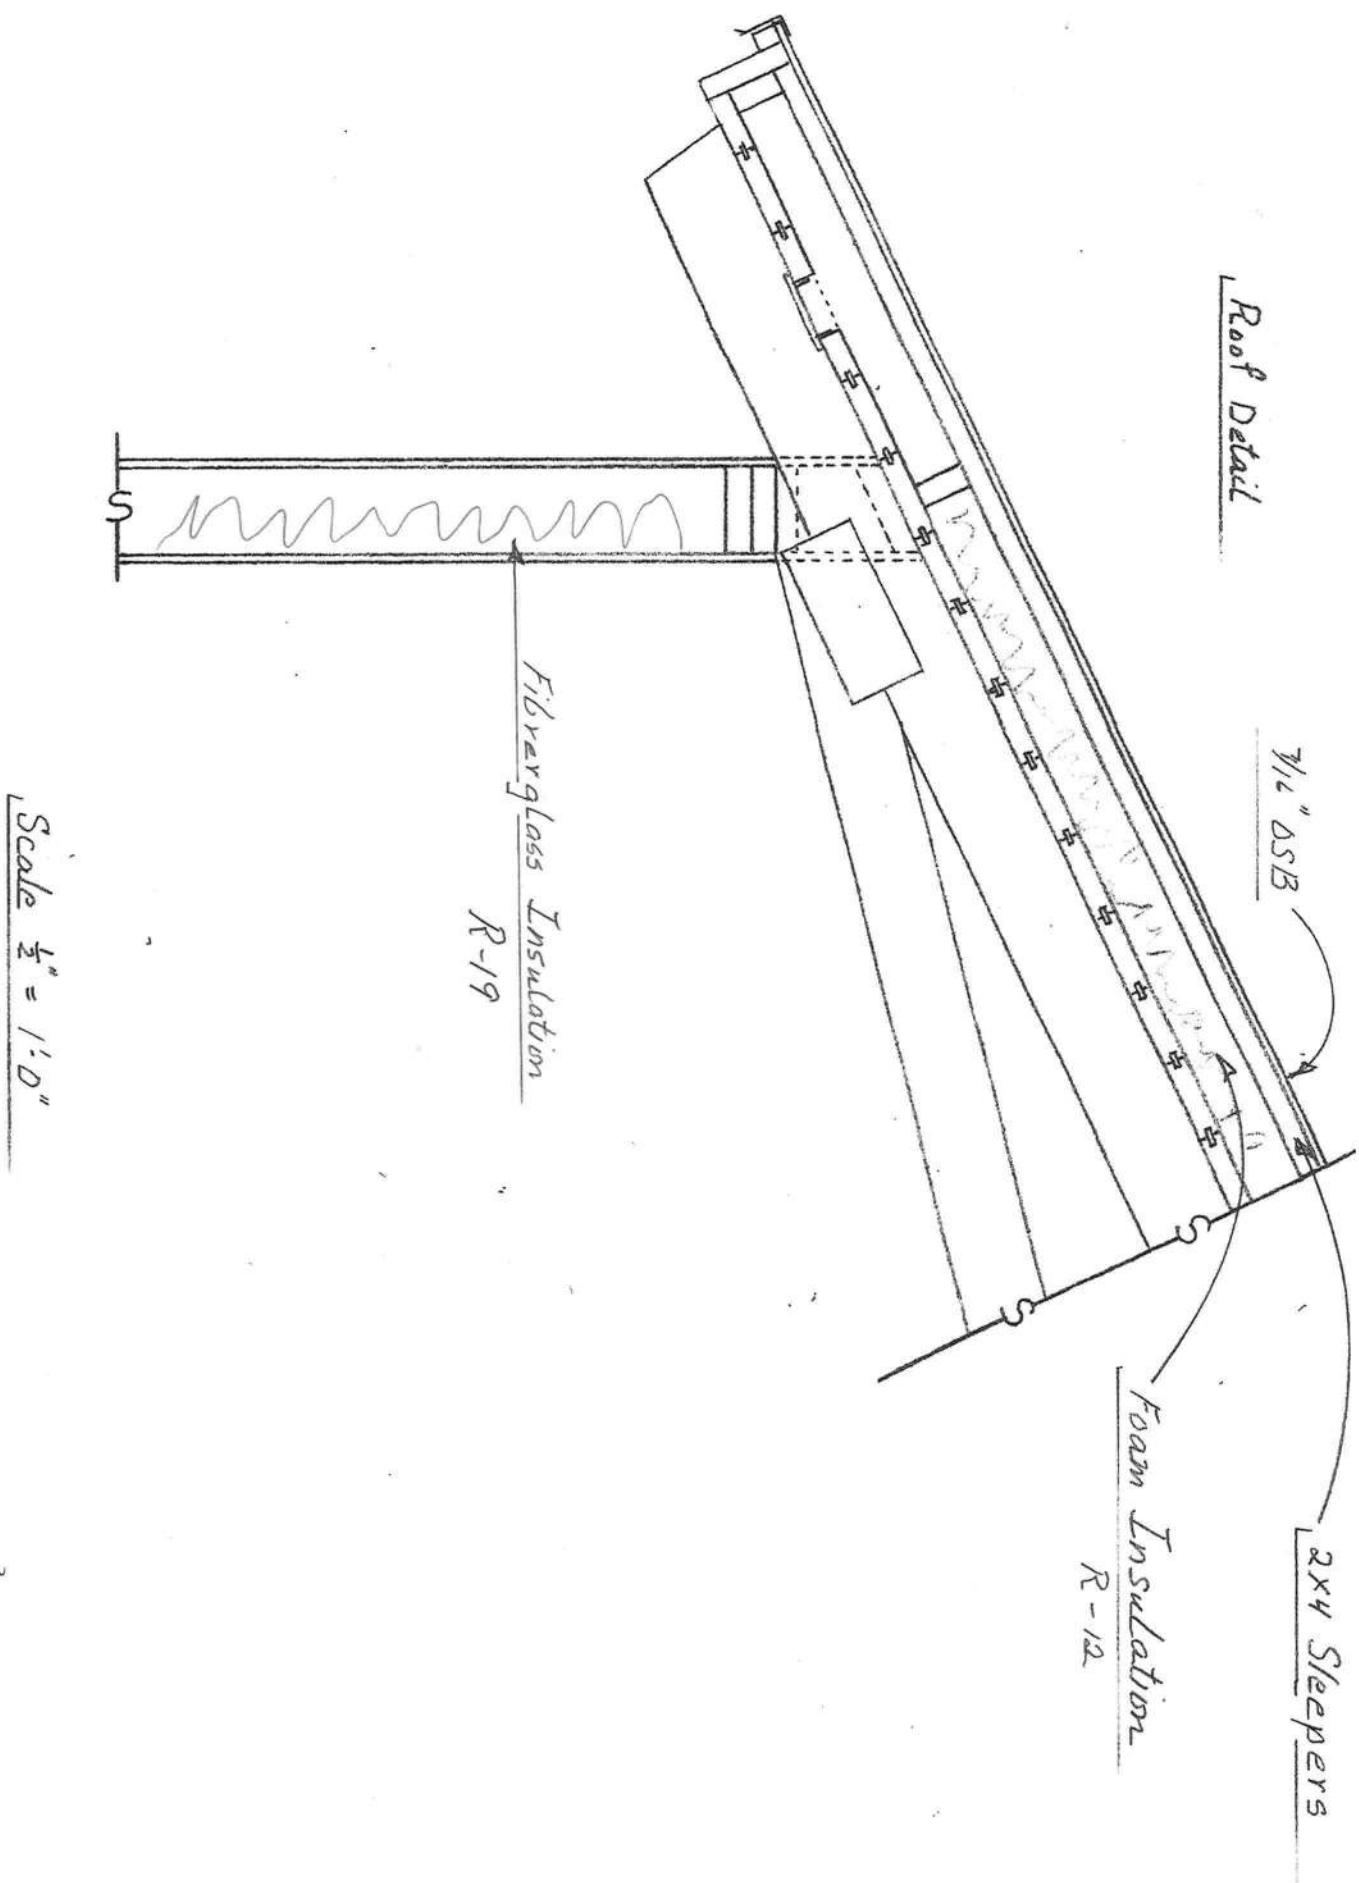


Scale $\frac{1}{2}" = 1'-0"$


	Paul & Nancy Fountain Residence
ADDRESS	4432 SW Herlong St. Ft. White, Columbia C Florida
Parcel ID #:	10-6S-16-03815-144
Drawing by:	Paul Fountain
Structural by:	Mark Disosway, P.E.
DRAWING NUMBER	

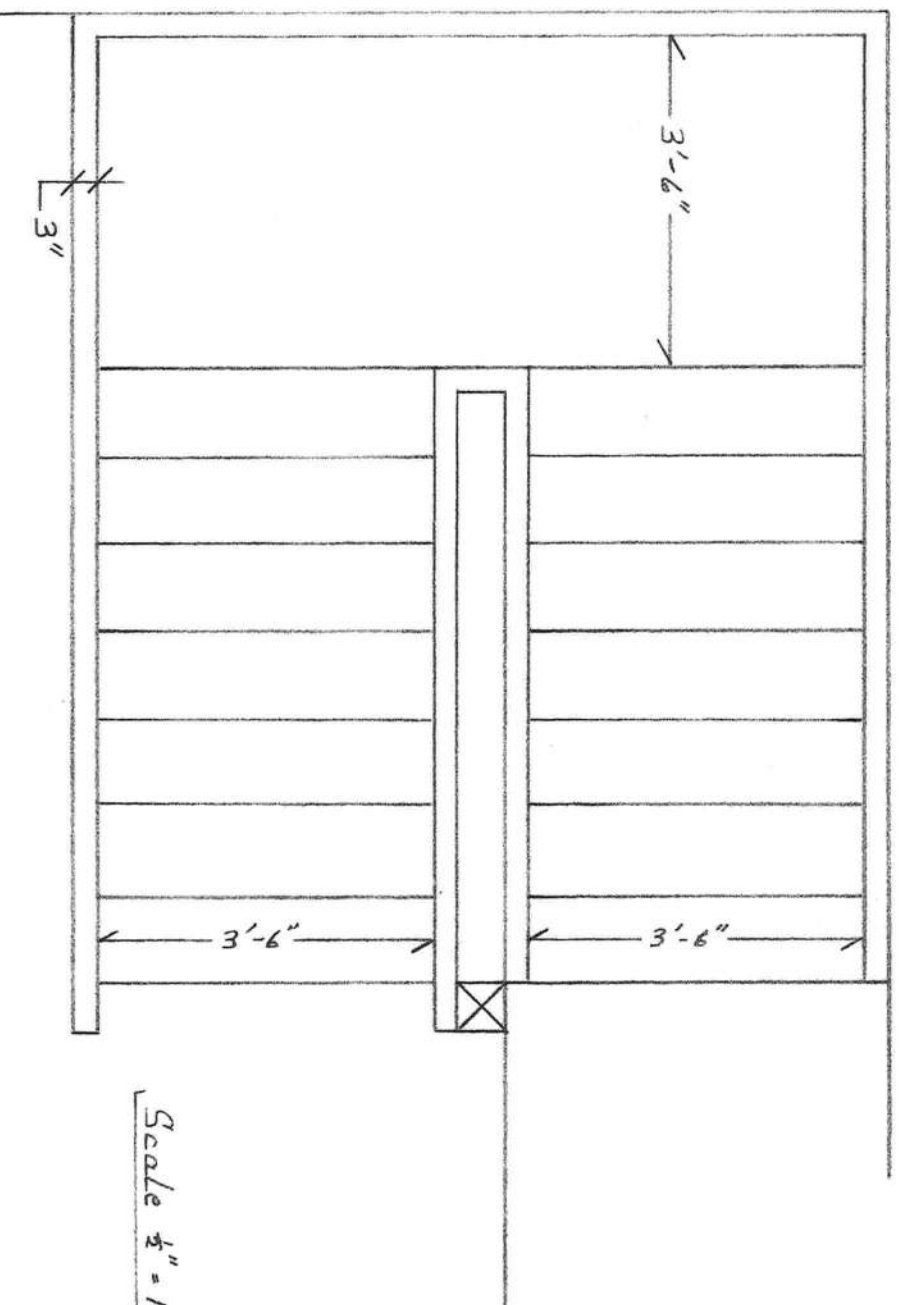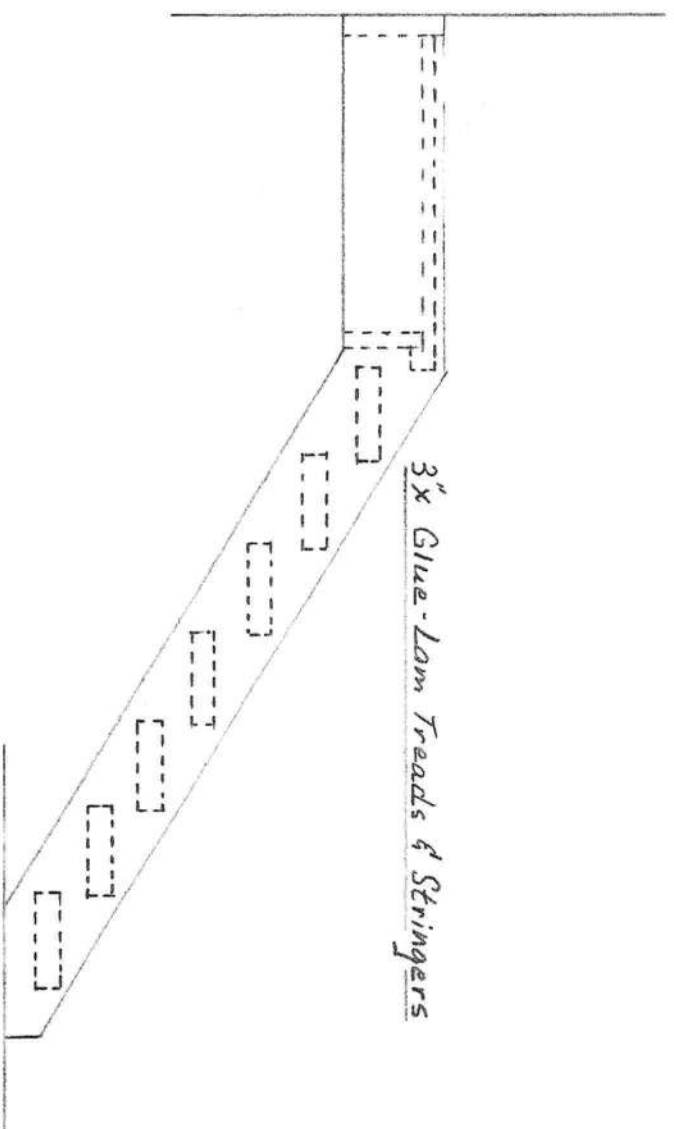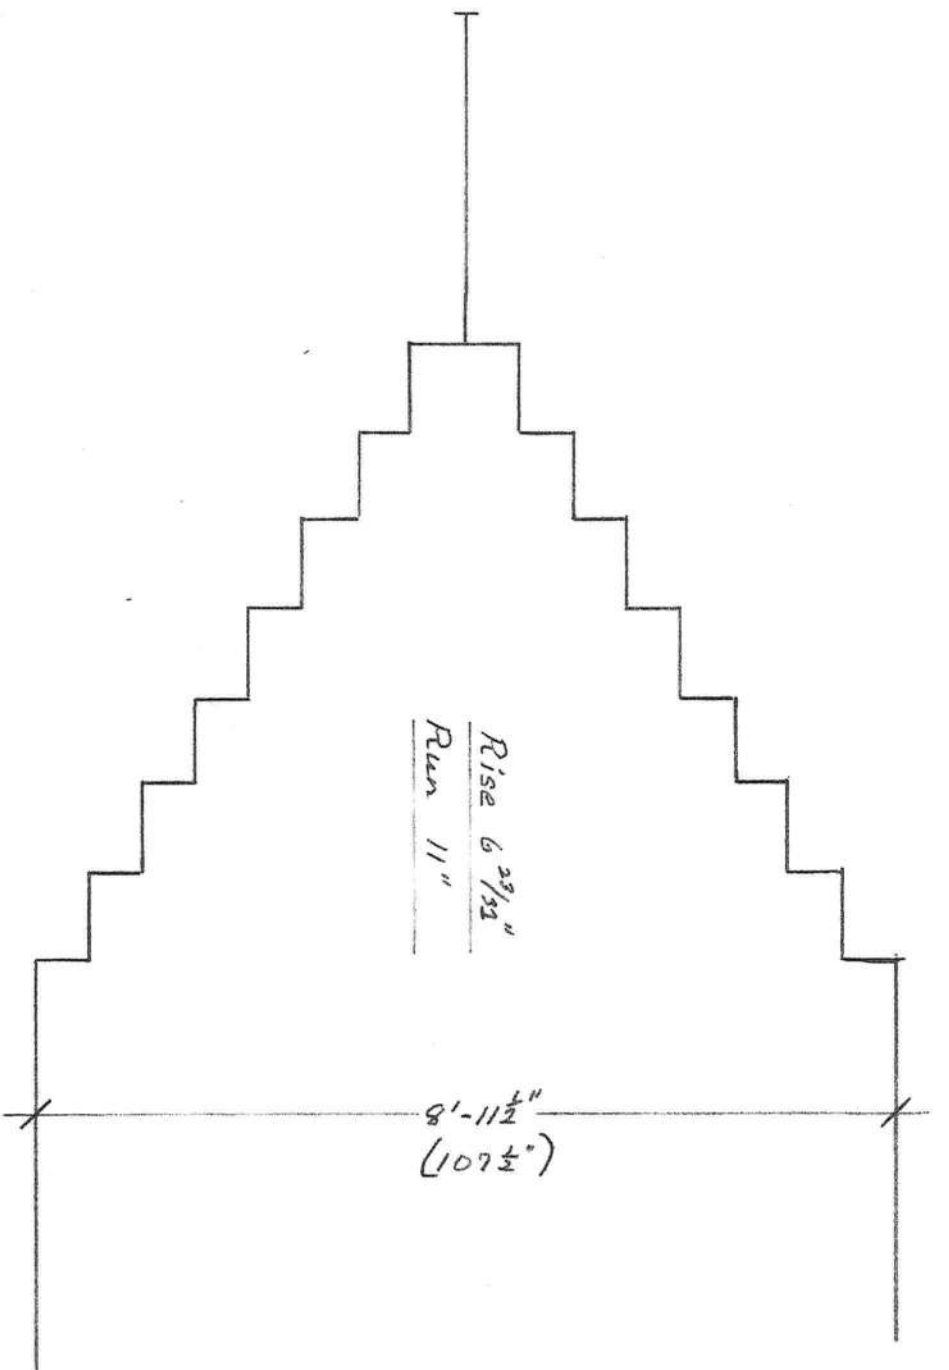

Scale $\frac{1}{4}" = 1'-0"$

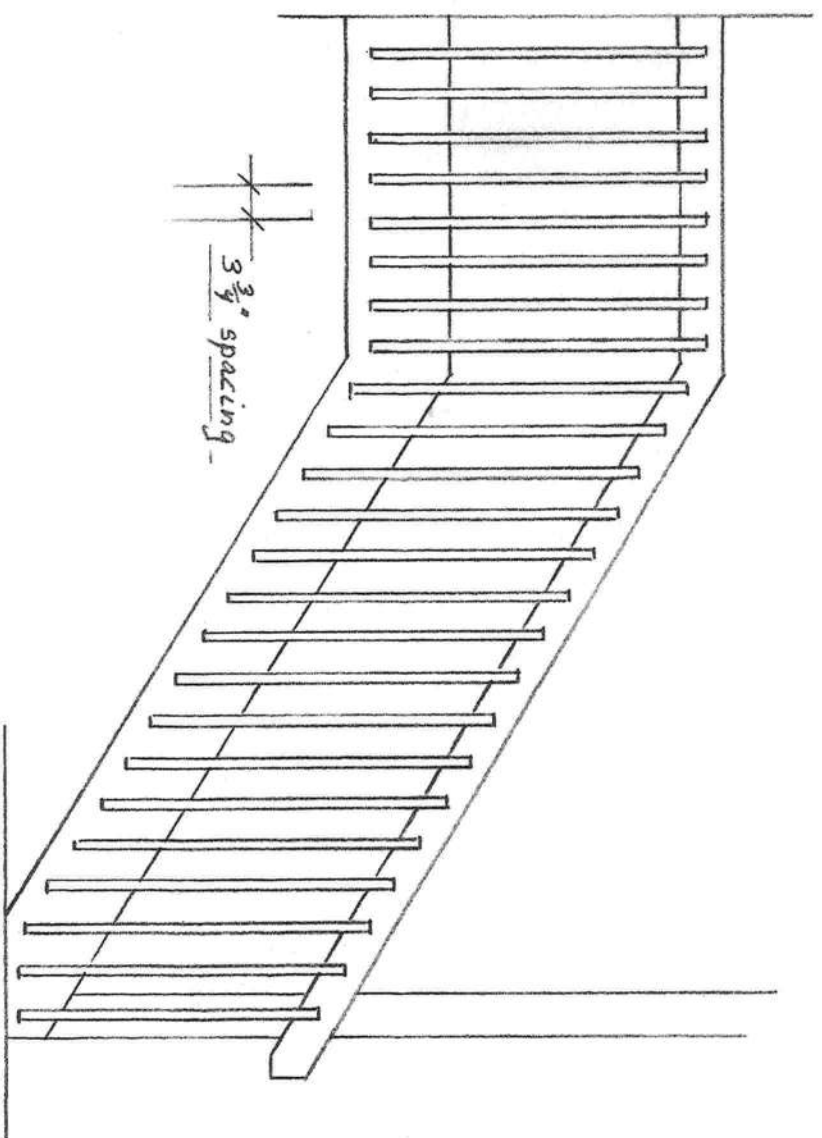

Paul & Nancy Fountain	Residence	ADDRESS	4432 SW Herlong St. Ft. White, Columbia Co Florida	Parcel ID #: 10-6S-16-03815-144	Drawing by: Paul Fountain	Structural by: Mark Disosway, P.E.	DRAWING NUMBER
-----------------------	-----------	---------	--	------------------------------------	------------------------------	---------------------------------------	----------------

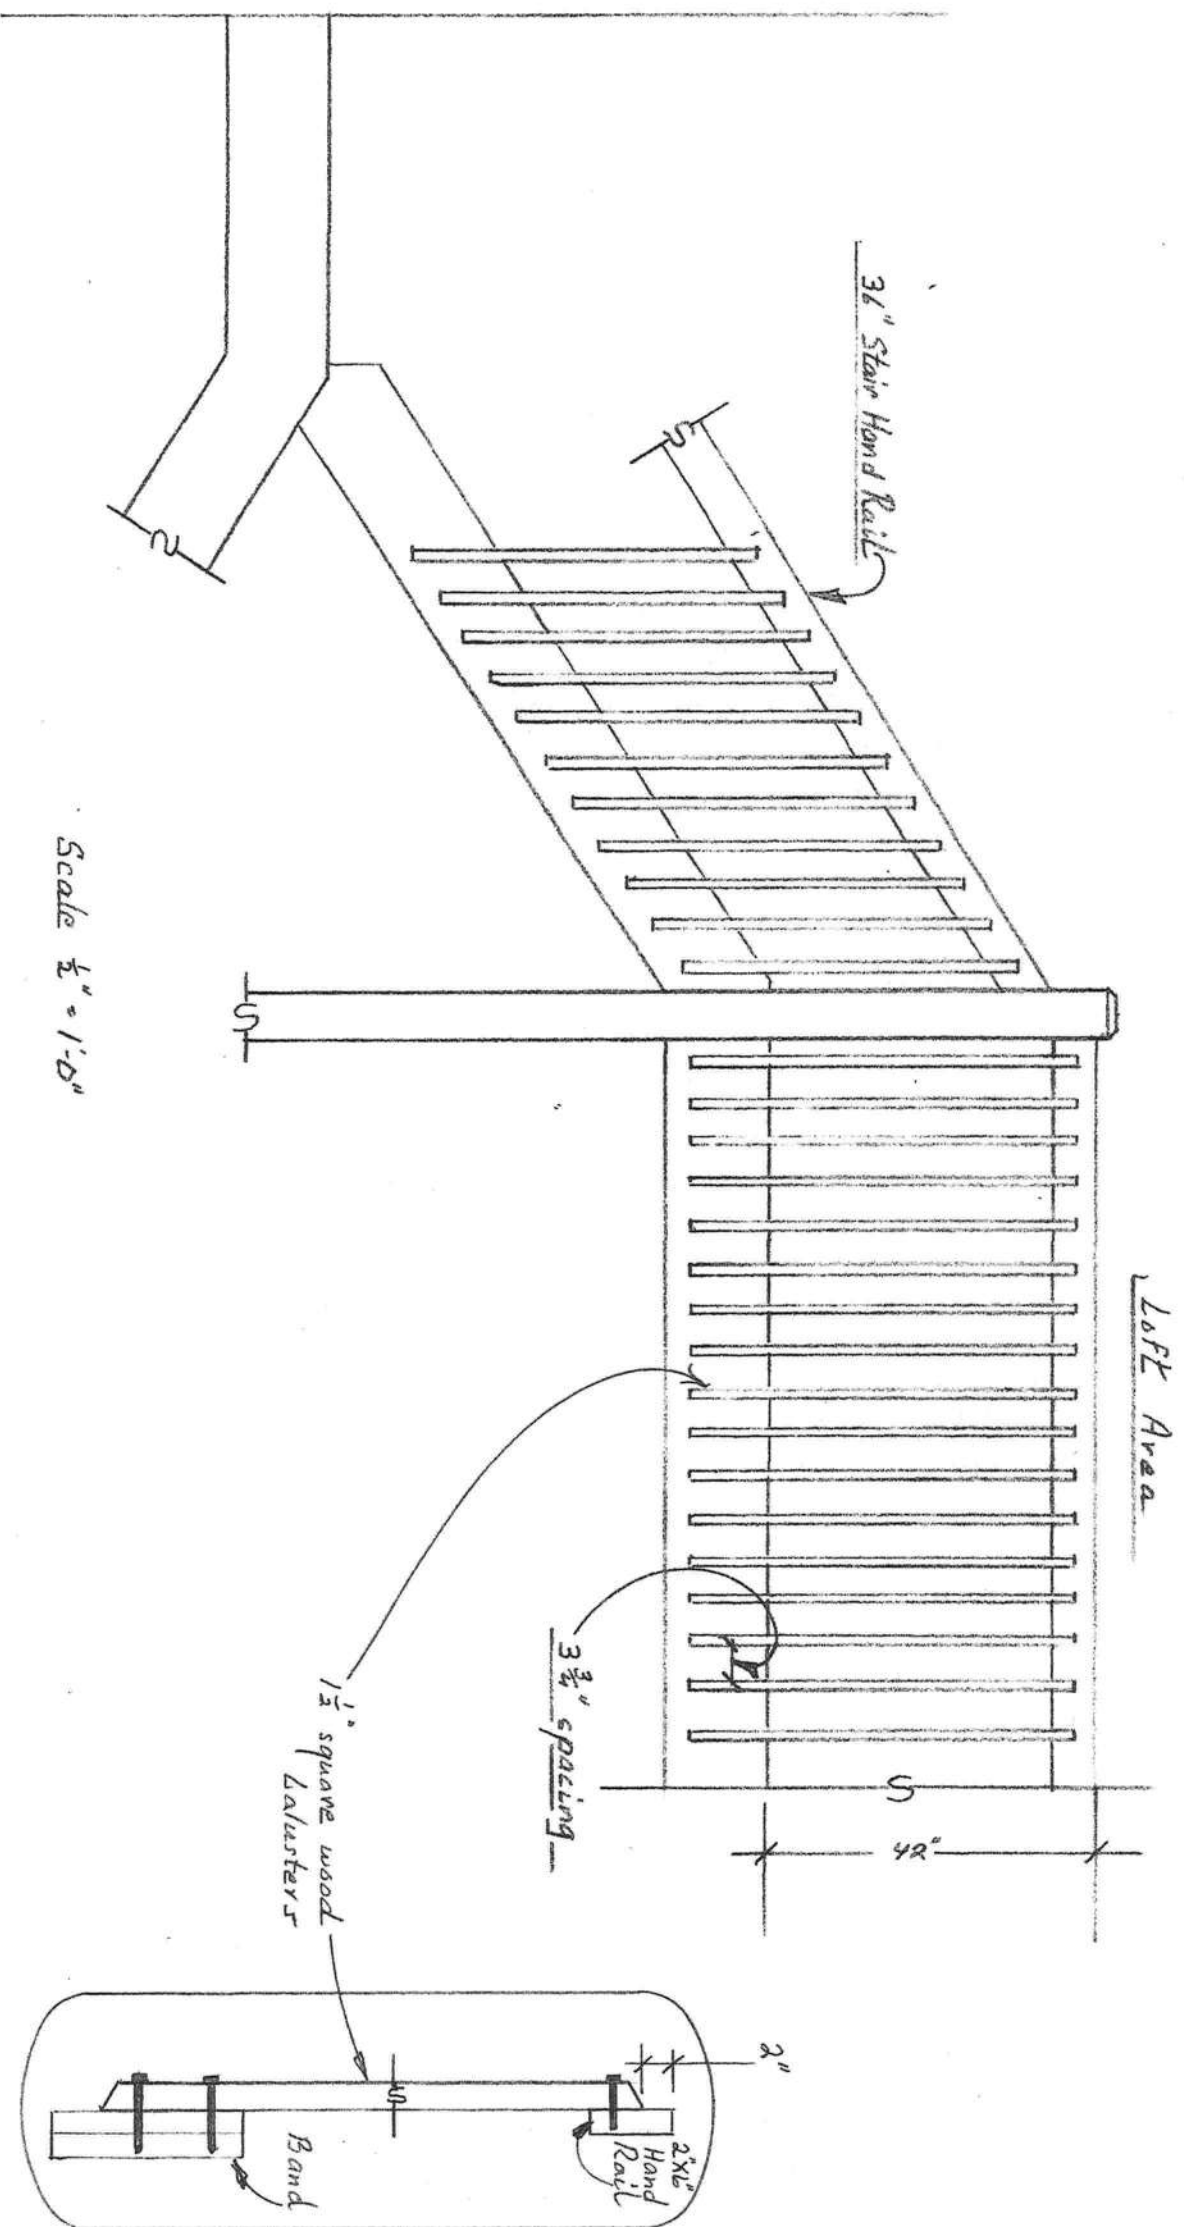

Paul & Nancy Fountain

Residence

ADDRESS


4432 SW Herlong St.
Ft. White, Columbia Co
Florida

Parcel ID #:
10-6S-16-03815-144

Drawing by:
Paul Fountain

Structural by:
Mark Disosway, P.E.

DRAWING NUMBER

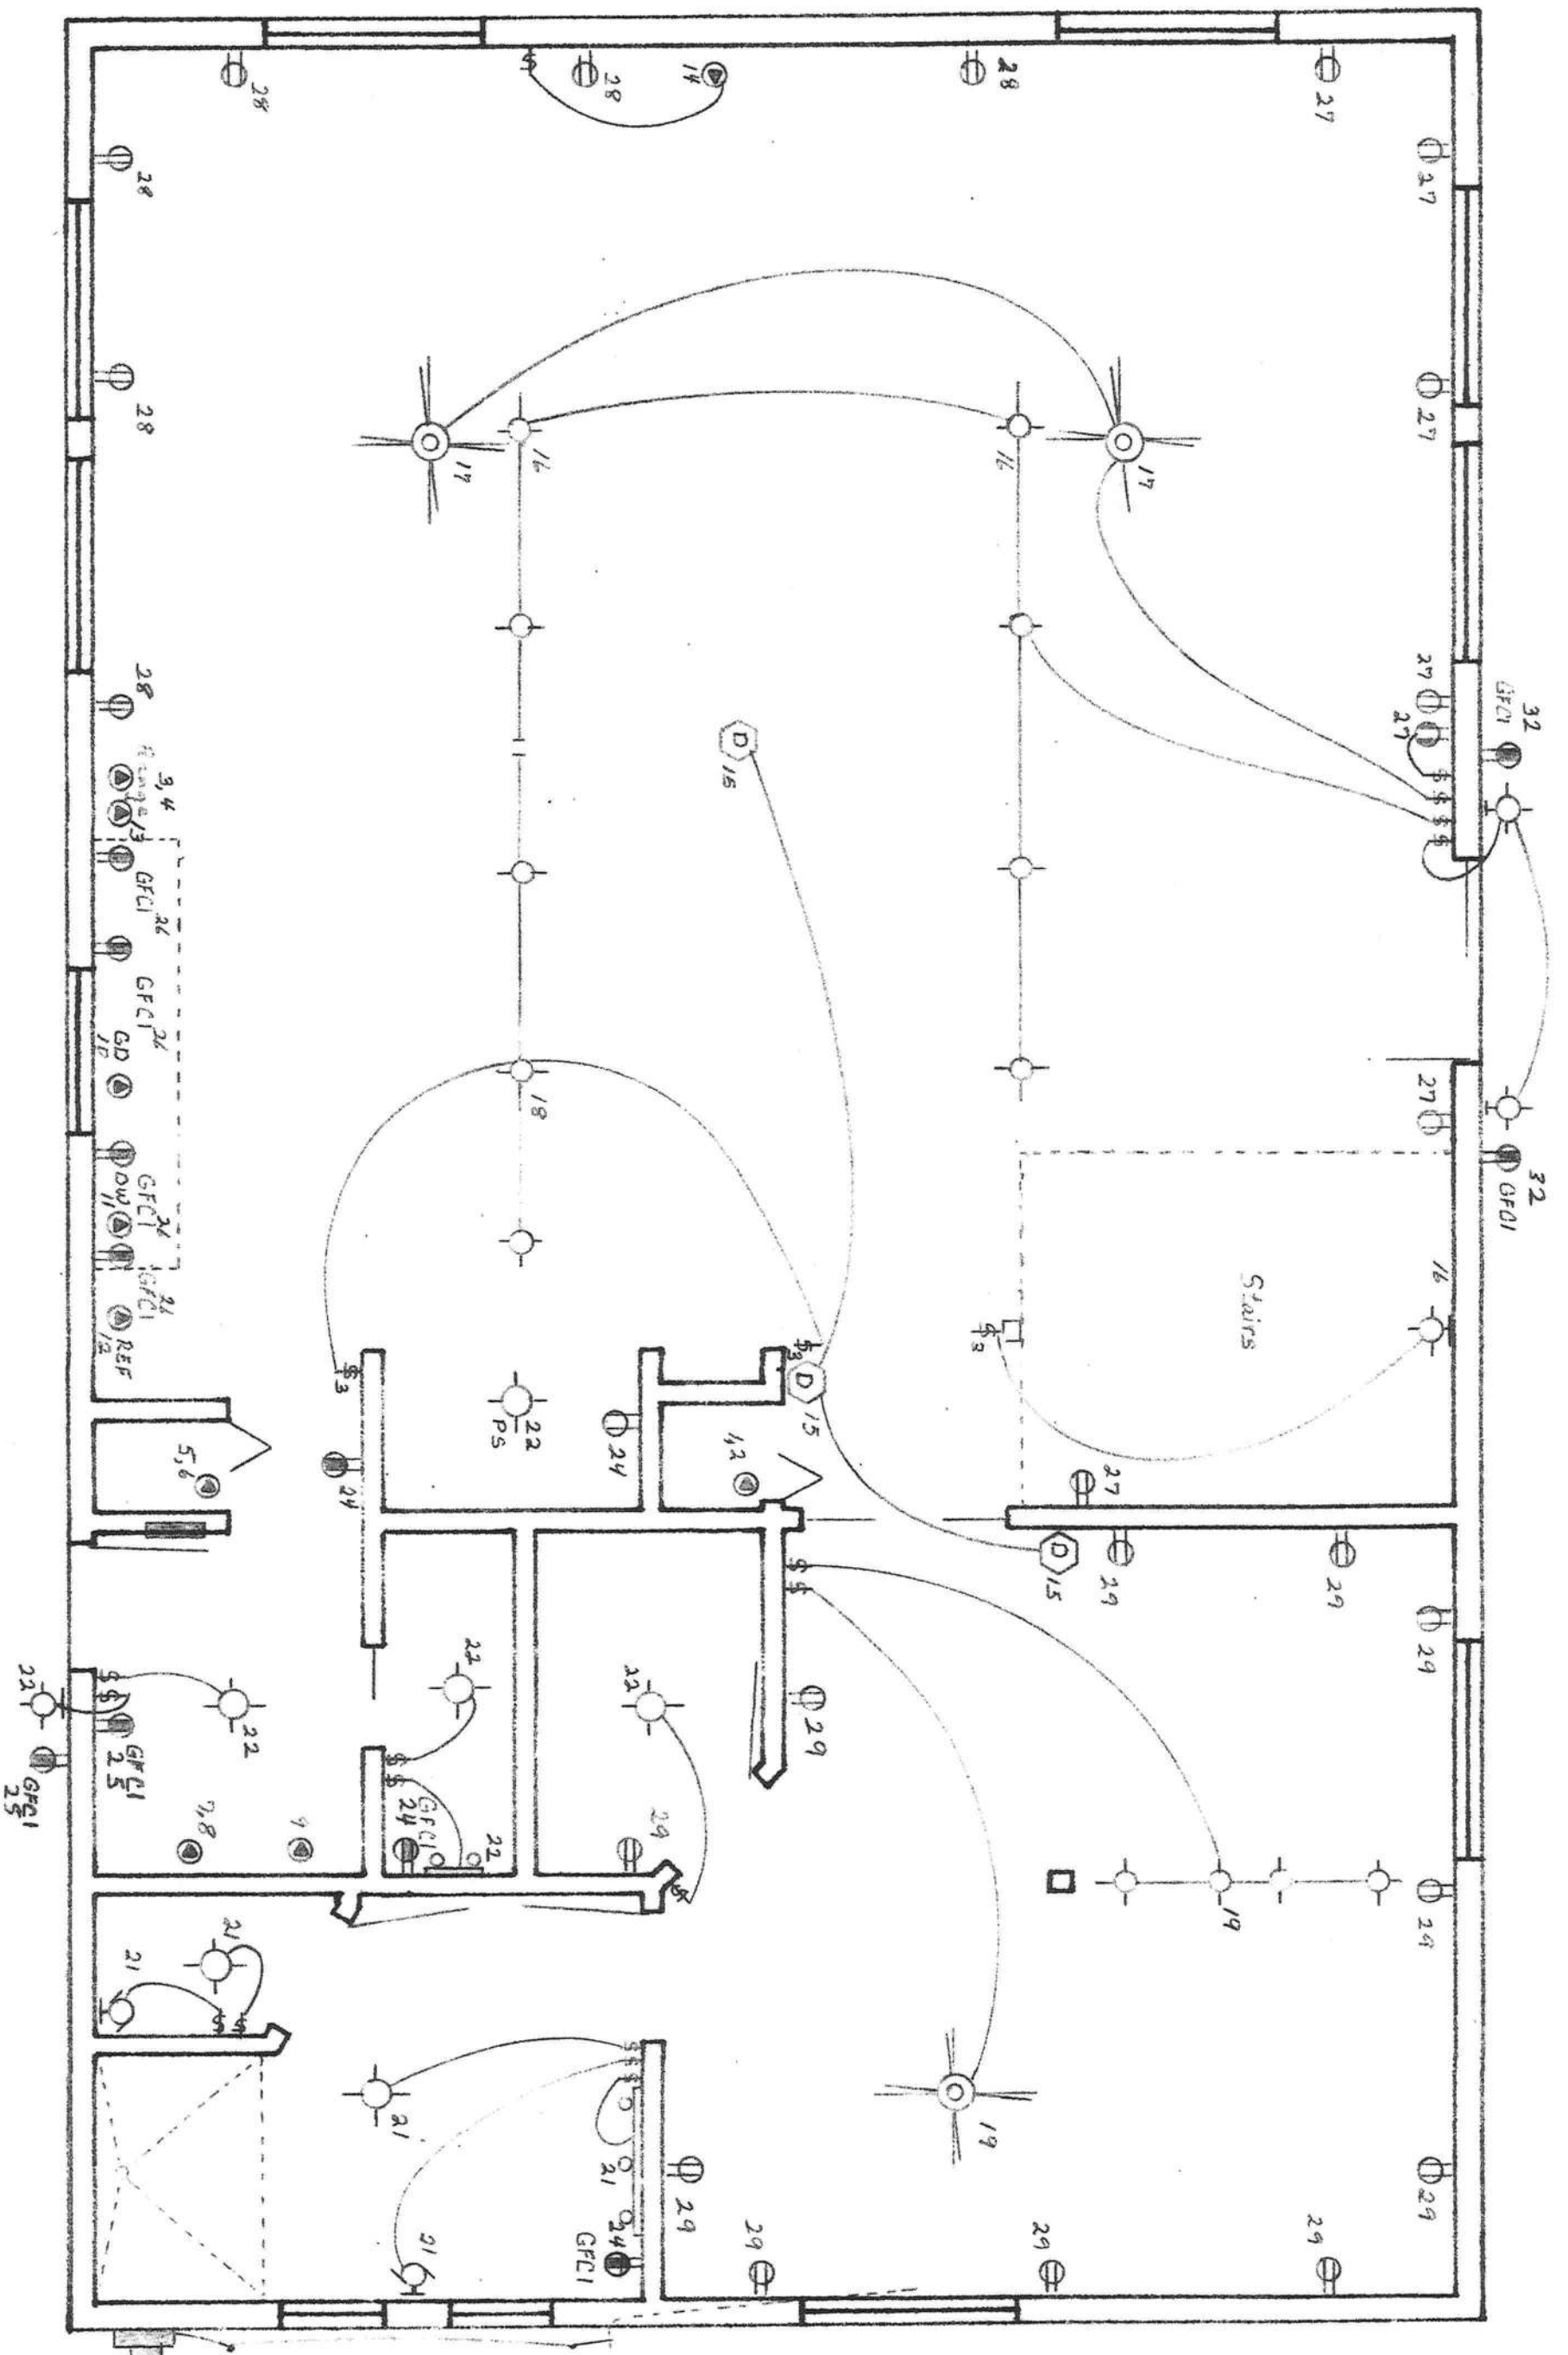

Paul & Nancy Fountain

Residence

ADDRESS


4432 SW Herlong St.
Ft. White, Columbia Co.
Florida

Parcel ID #: 10-6S-16-03815-144

Drawing by:
Paul Fountain

Structural by:
Mark Disosway, P.E.

DRAWING NUMBER

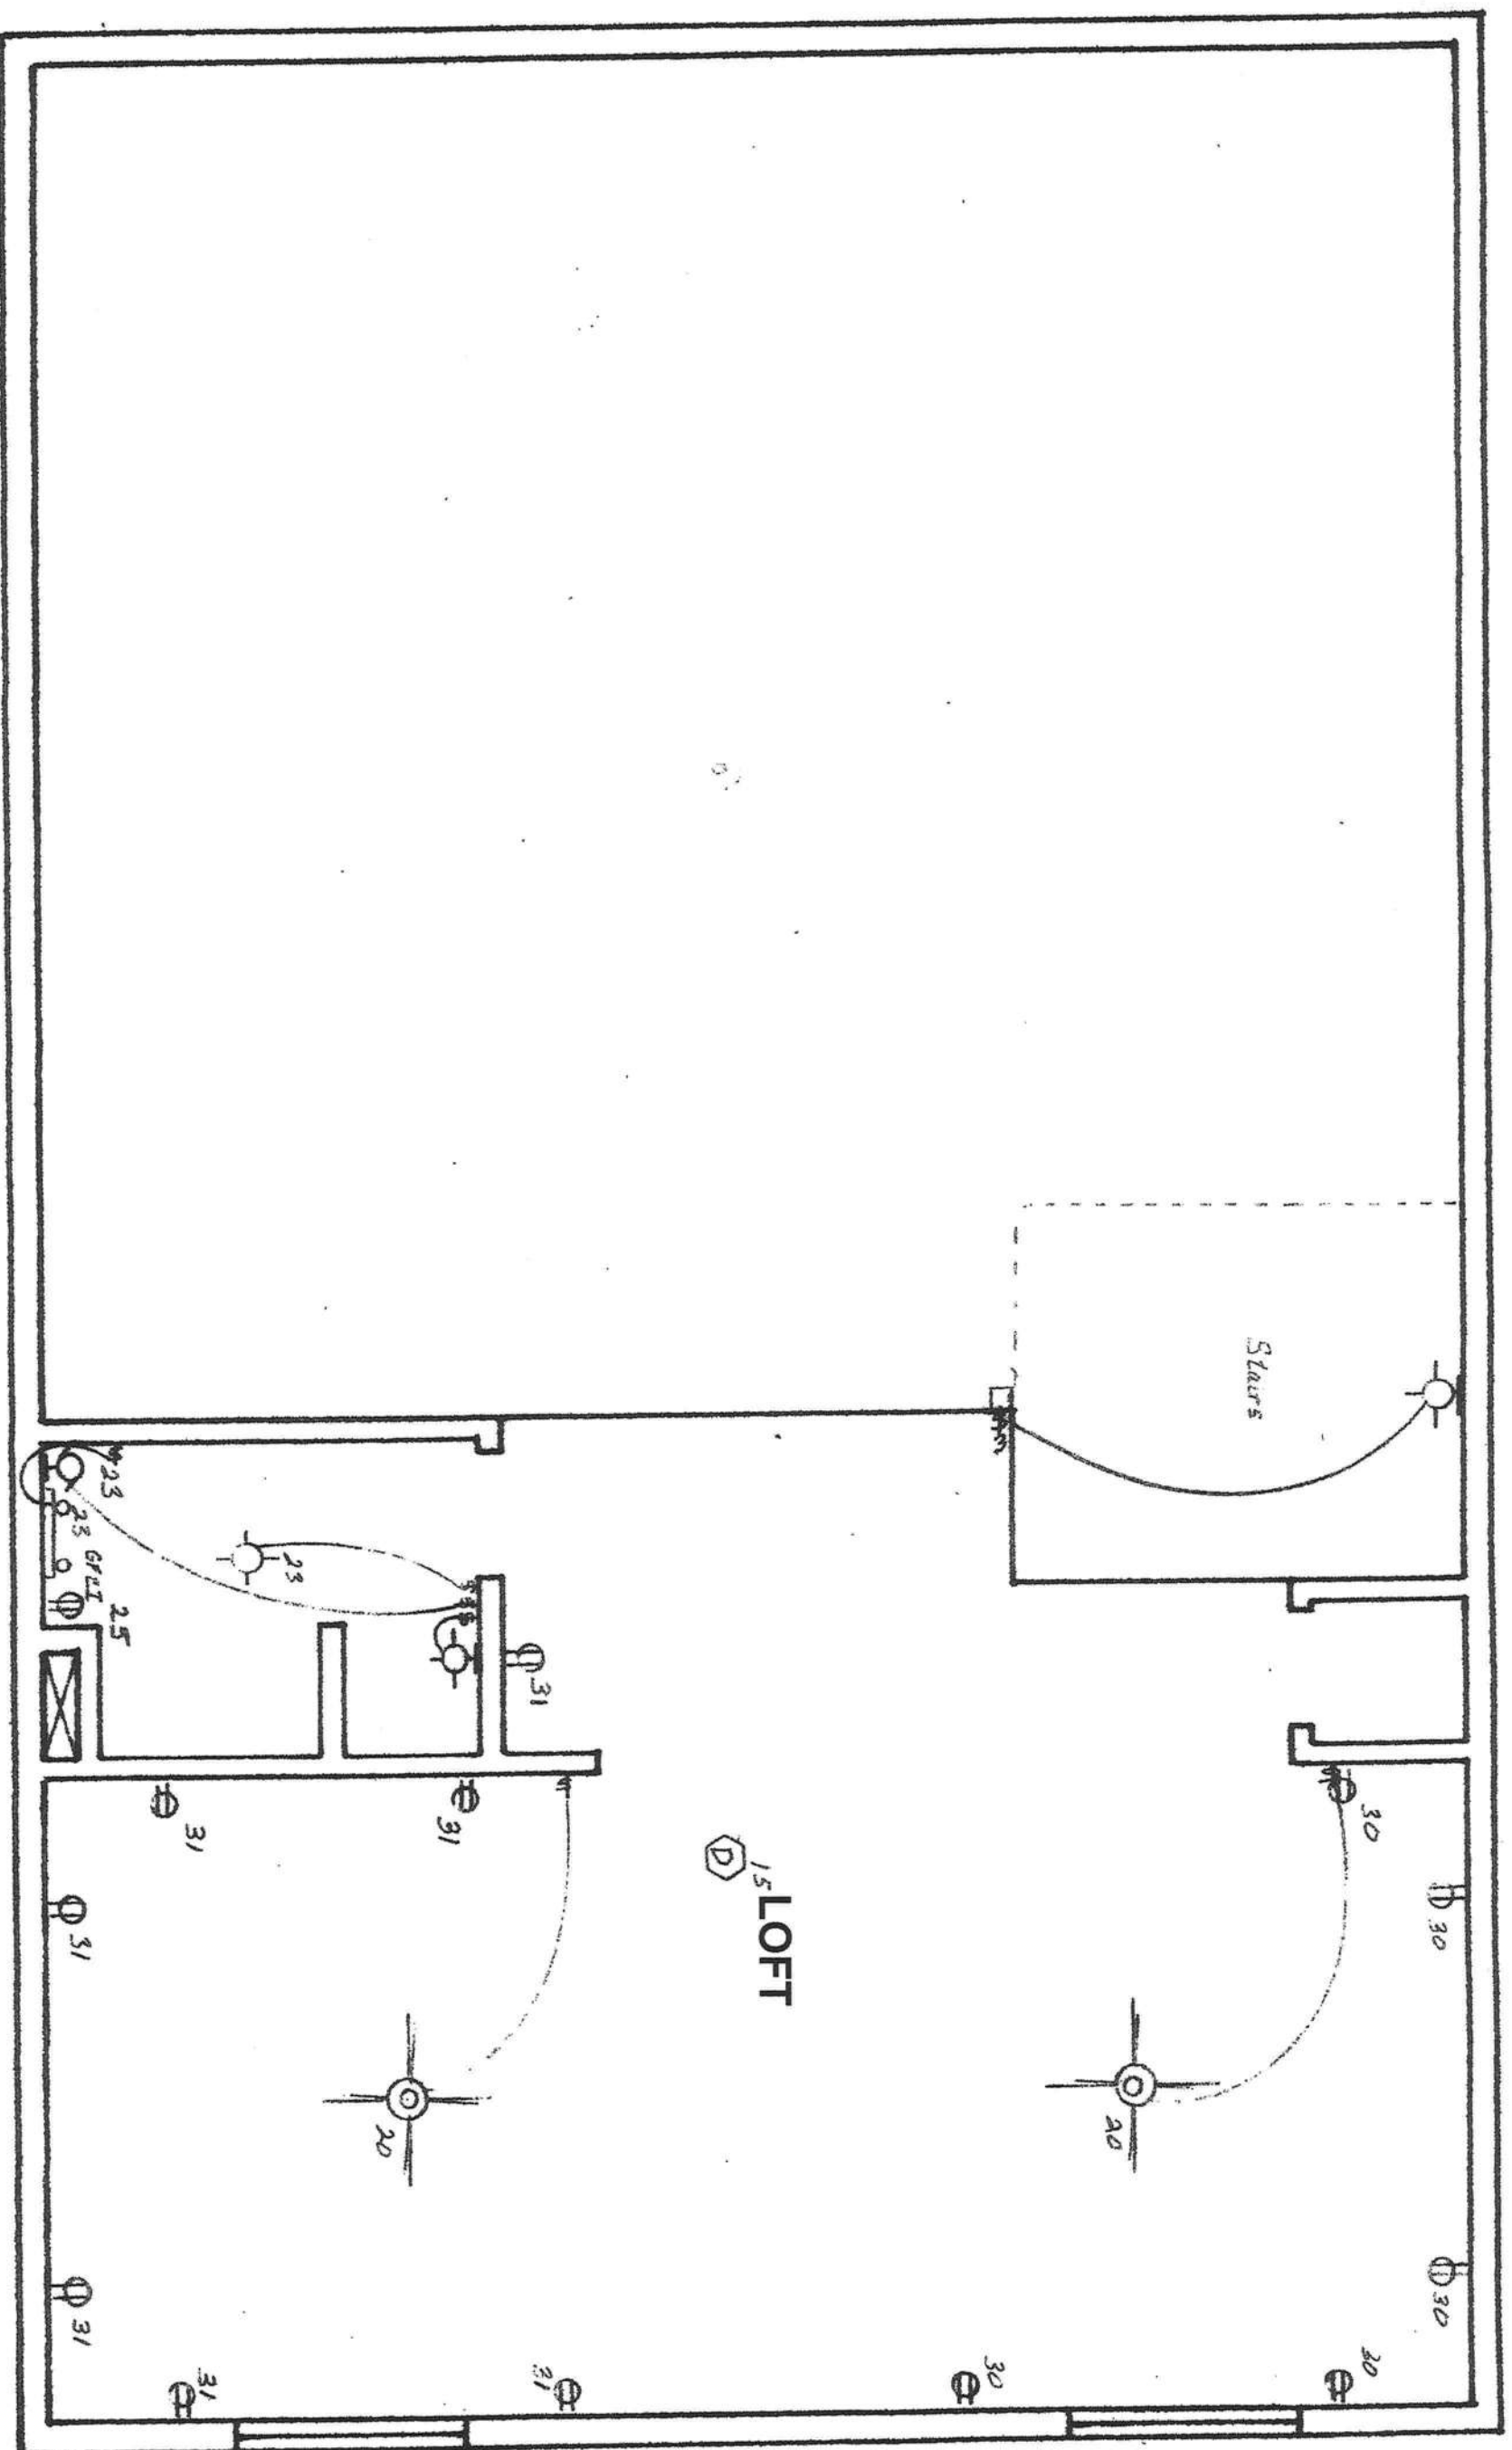

LOFT

Stairs

Paul & Nancy Fountain
Residence
ADDRESS
4432 SW Herlong St.
Ft. White, Columbia Co.
Florida

Parcel ID #:
10-6S-16-03815-144


Drawing by:
Paul Fountain

Structural by:
Mark Disosway, P.E.

DRAWING NUMBER

Circuit	Use	Load	Break	Wire	Protection	Comments
1, 2	Reserved - Future AHU	2000	15			Prewire
3, 4	Range	4800	40	6		
5, 6	Water Heater	4500	30	8		
7, 8	Cloths Dryer	4000	20	10		
9	Washing Machine	600	15	12		
10	Garbage Disposal	900	20	12		
11	Dishwasher	1500	15	14		
12	Refig.	650	15	14		
13	Reserved - Future Microwave	1200	20	12		Prewire
14	Reserved - Future Whole House Fan	600	15	14		Prewire
15	Smoke Detectors	<10	15	14		Interconnected
16	General Lighting - Greatroom	800	15	14		Ceiling Lights / Stairs Light
17	General Lighting - Greatroom	800	15	14		Ceiling Fans / Lights
18	General Lighting - Kitchen	600	15	14		Ceiling Lights
19	General Lighting - Bedroom	700	15	14		Ceiling Lights - Ceiling Fans / Lights
20	General Lighting - Loft	500	15	14		Ceiling Fans / Lights
21	Bathroom Lighting	600	15	14		Ceiling & Vanity Lights / Ex. Fan
22	Bathroom Lighting / Closets / Mudroom	600	15	14		Ceiling & Vanity Lights
23	Bathroom Lighting - Loft	600	15	14		Ceiling & Vanity Lights / Ex. Fan
24	Bathroom Circuitry	1000	15	14	GFCI	
25	Bathroom Circuitry (Loft) & Mudroom	1000	15	14	GFCI	
26	Kitchen Appliance	1500	20	12	GFCI	
27	General Circuitry -Greatroom	560	15	14	AFCI	Outlets
28	General Circuitry -Greatroom	560	15	14	AFCI	Outlets
29	General Circuitry - Bedroom	560	15	14	AFCI	Outlets
30	General Circuitry - Loft	560	15	14	AFCI	Outlets
31	General Circuitry - Loft	560	15	14	AFCI	Outlets
32	Front Ex. Outlets	1000	15	14	GFCI	Outlets

Paul & Nancy Fountain Residence ADDRESS 4432 SW Herlong St. Ft. White, Columbia Cr Florida Parcel ID #: 10-6S-16-03815-144	Drawing by: Paul Fountain	Structural by: Mark Disosway, P.E.	DRAWING NUMBER
---	-------------------------------------	--	-----------------------

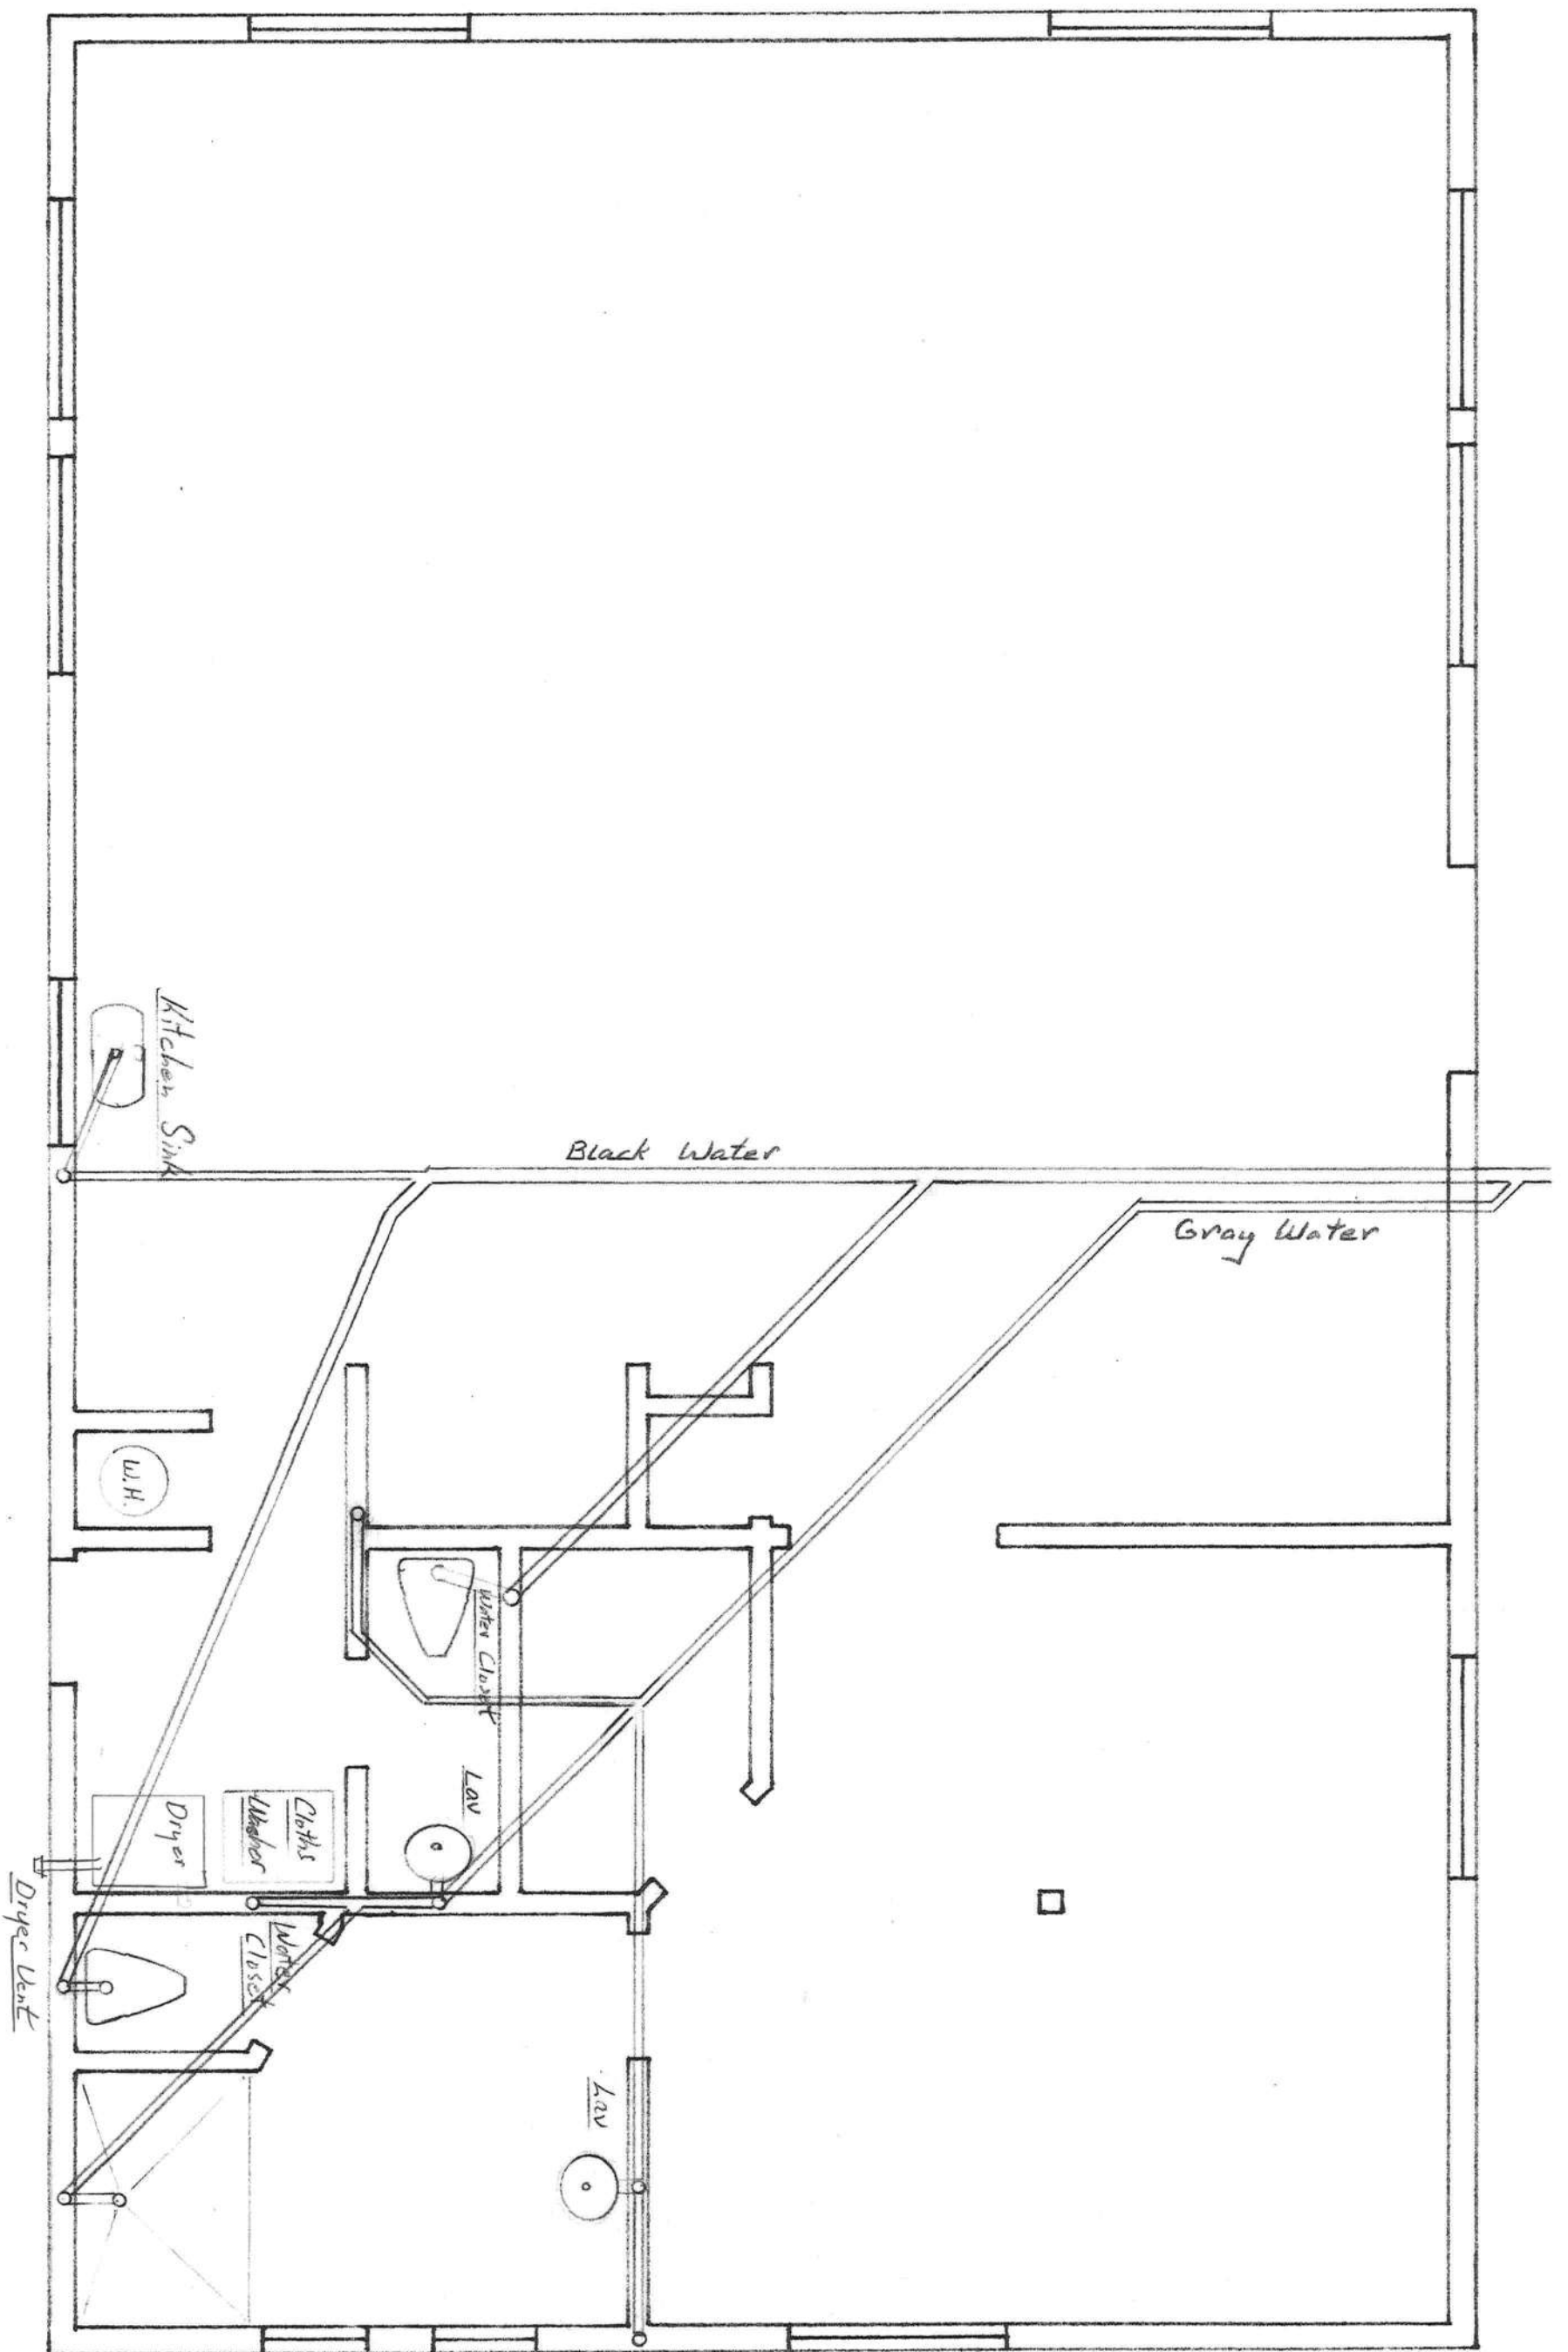

Paul & Nancy Fountail

Residence

ADDRESS


4432 SW Herlong St.
Ft. White, Columbia Co
Florida

Parcel ID #:
10-6S-16-03815-144

Drawing by:
Paul Fountain


Structural by:
Mark Disosway, P.E.

DRAWING NUMBER

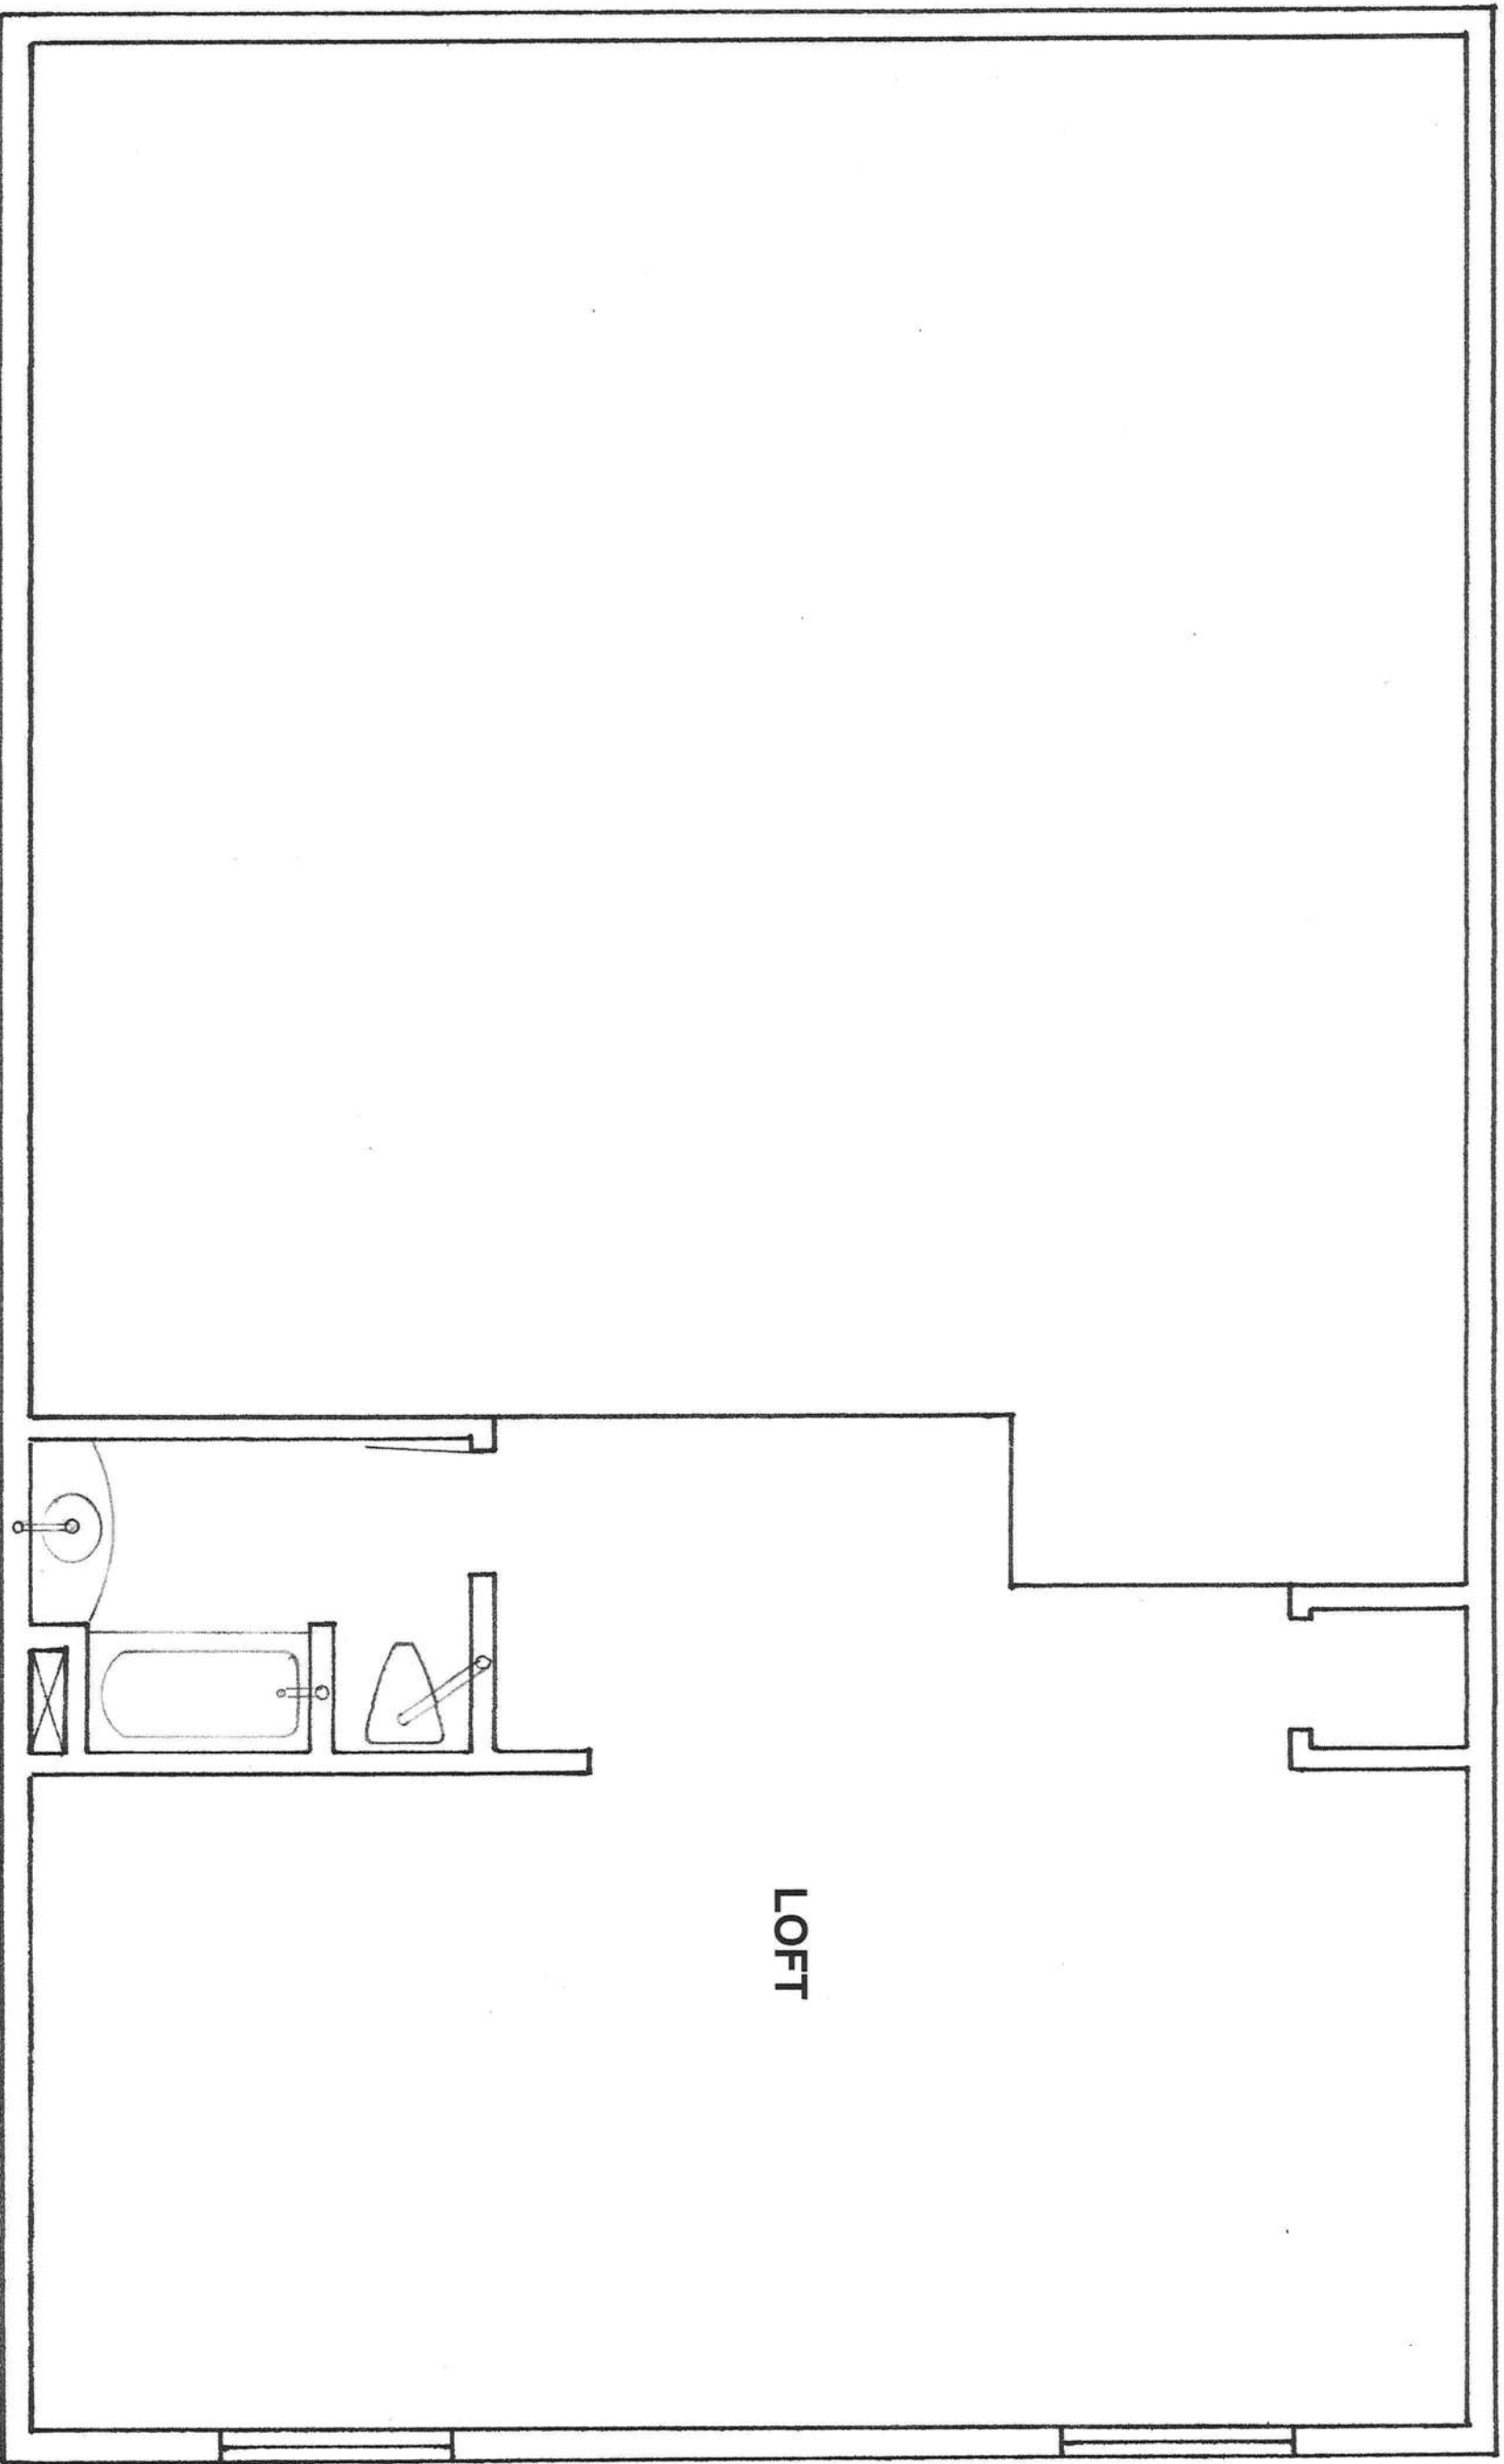

LOFT

Paul & Nancy Fountain Residence
ADDRESS 4432 SW Herlong St. Ft. White, Columbia Co Florida
Parcel ID #: 10-6S-16-03815-144
Drawing by: Paul Fountain
Structural by: Mark Disosway, P.E.
DRAWING NUMBER

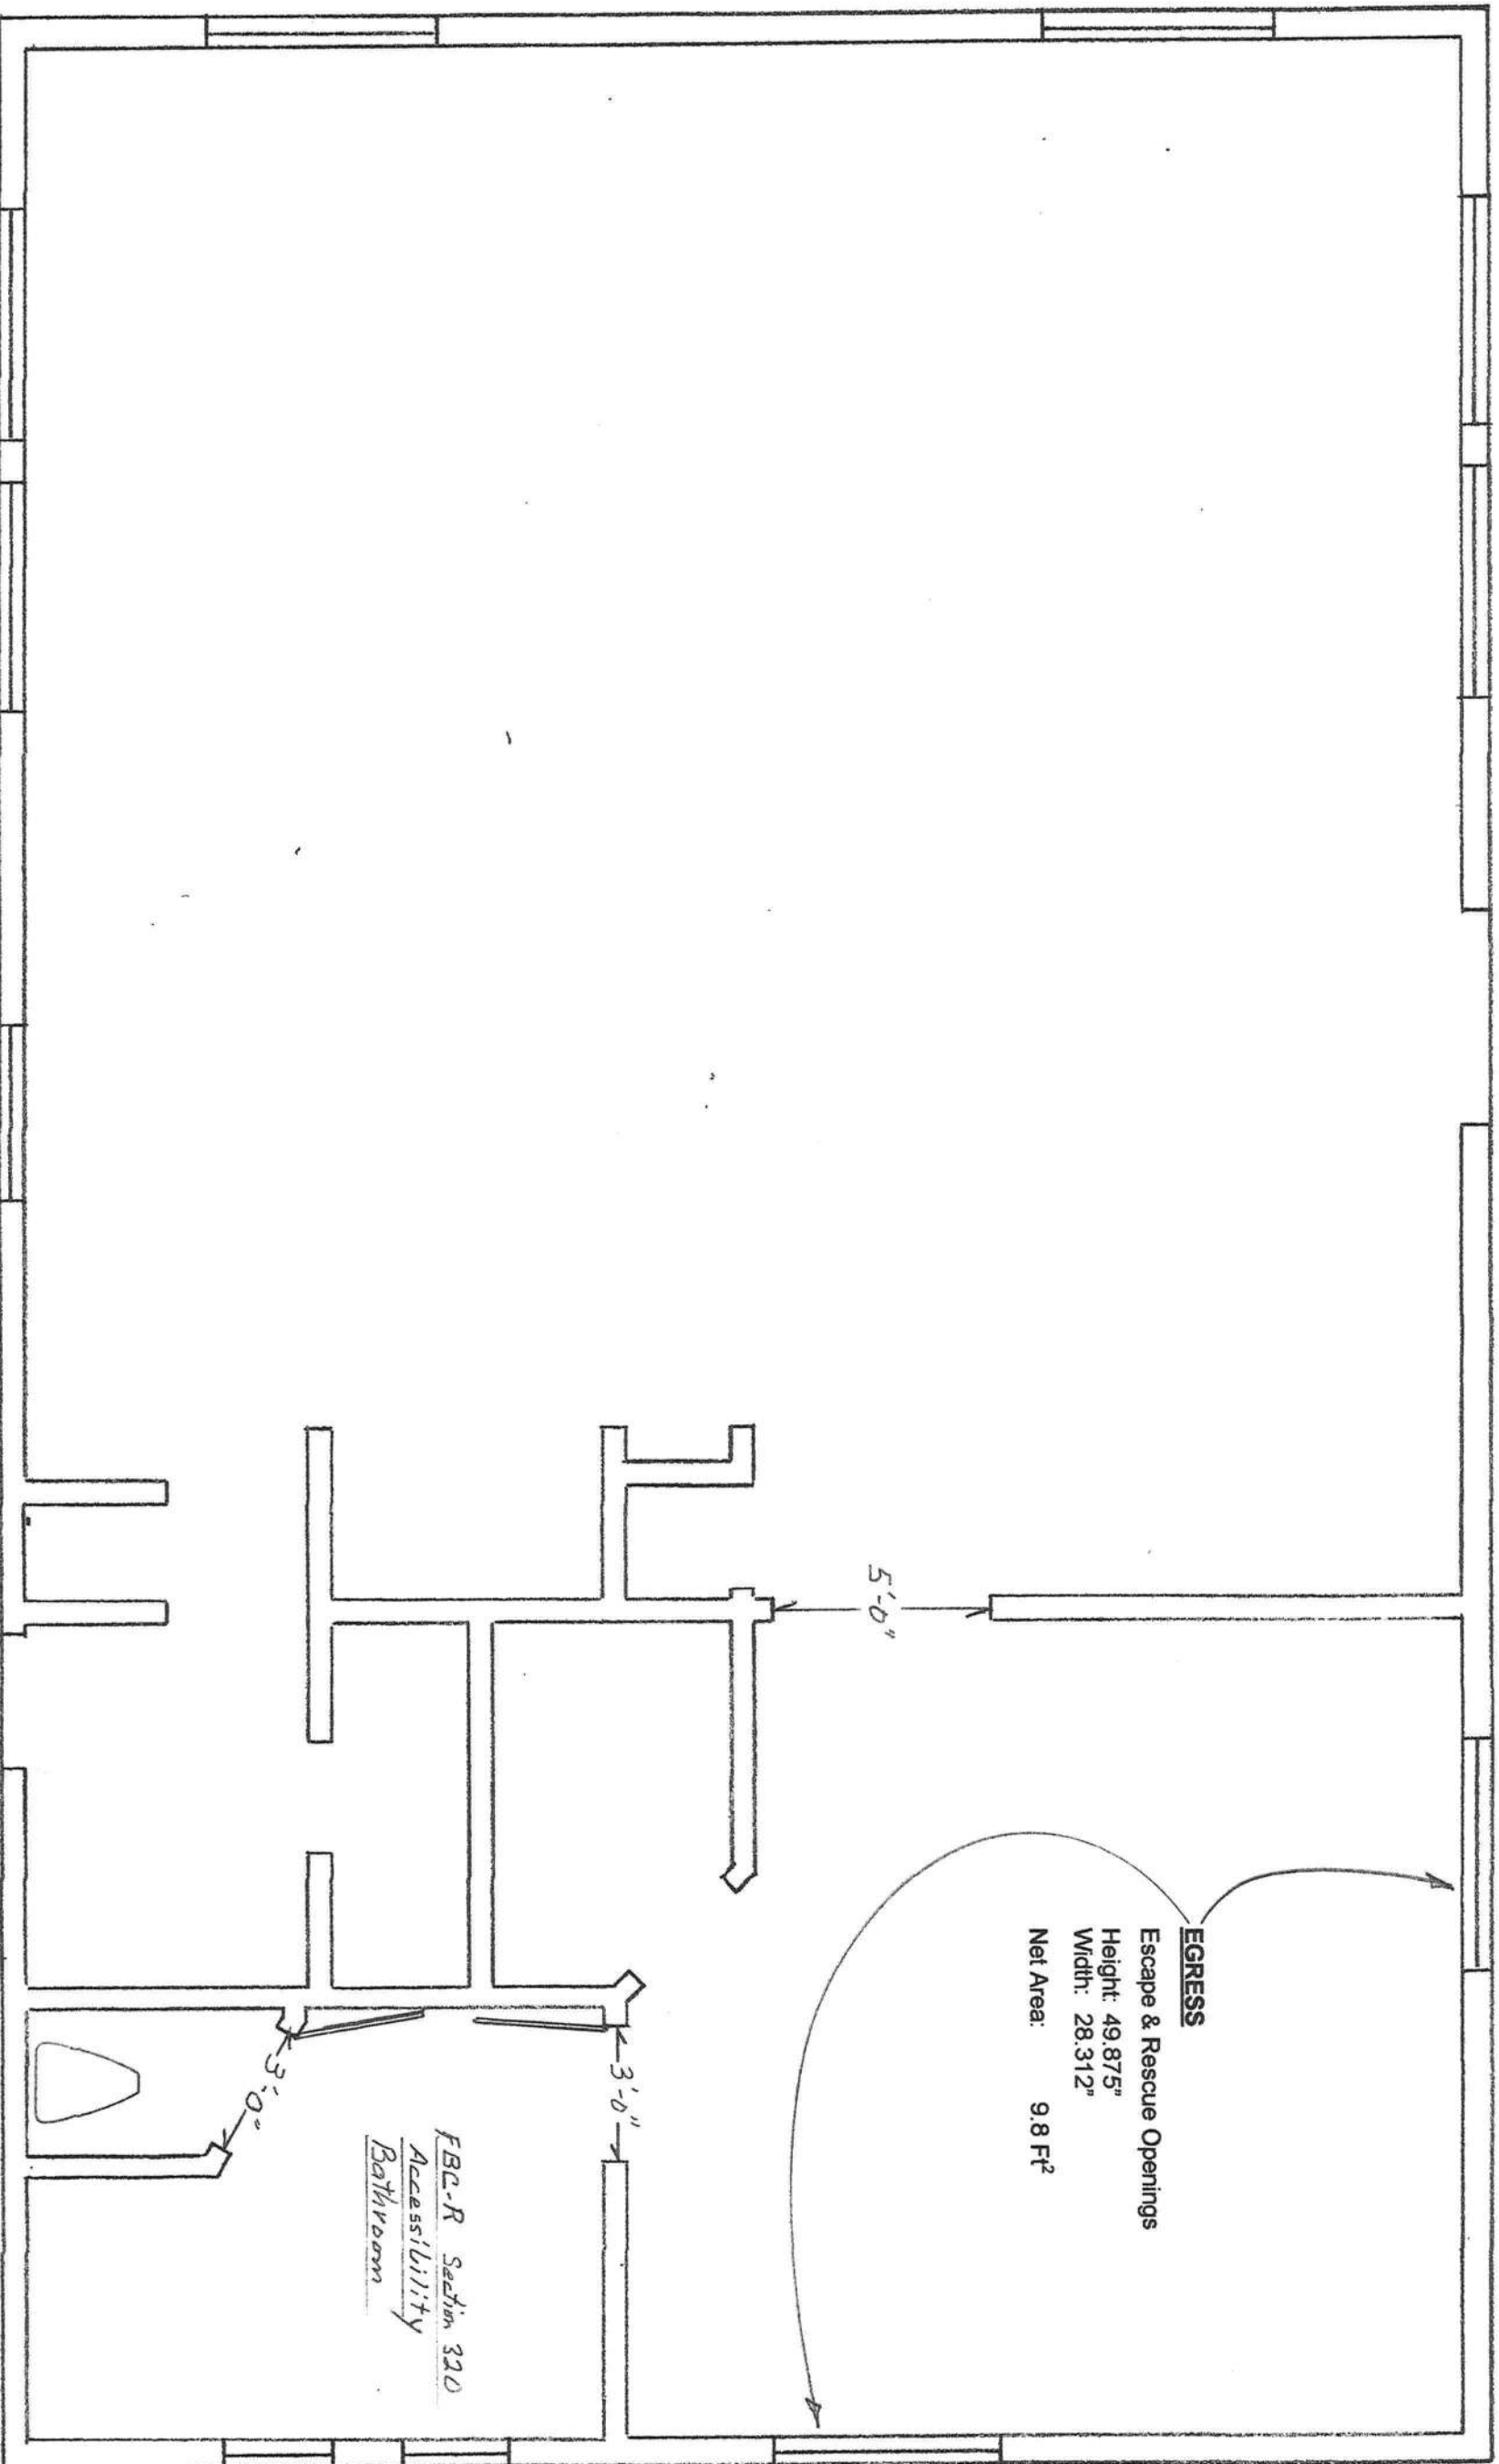

Paul & Nancy Fountain

Residence

ADDRESS

4432 SW Herlong St
Ft. White, Columbia C
Florida

Parcel ID #:
10-6S-16-03815-144

Drawing by:
Paul Fountain

Structural by:
Mark Disosway, P.E.

DRAWING NUMBER