


SOUTH

1000 ACRES -  
BLOCK F  
LOT 6

N 79°13'29" E 413.02' (S)  
REFERENCE BEARING  
N 79°13'29" E 413.55' (P)

SOUTHWOOD ACRES UNIT 2  
BLOCK F  
LOT 5  
S 51°23'55" E 169.85' (S)  
S 51°25'25" E 170.00' (P)

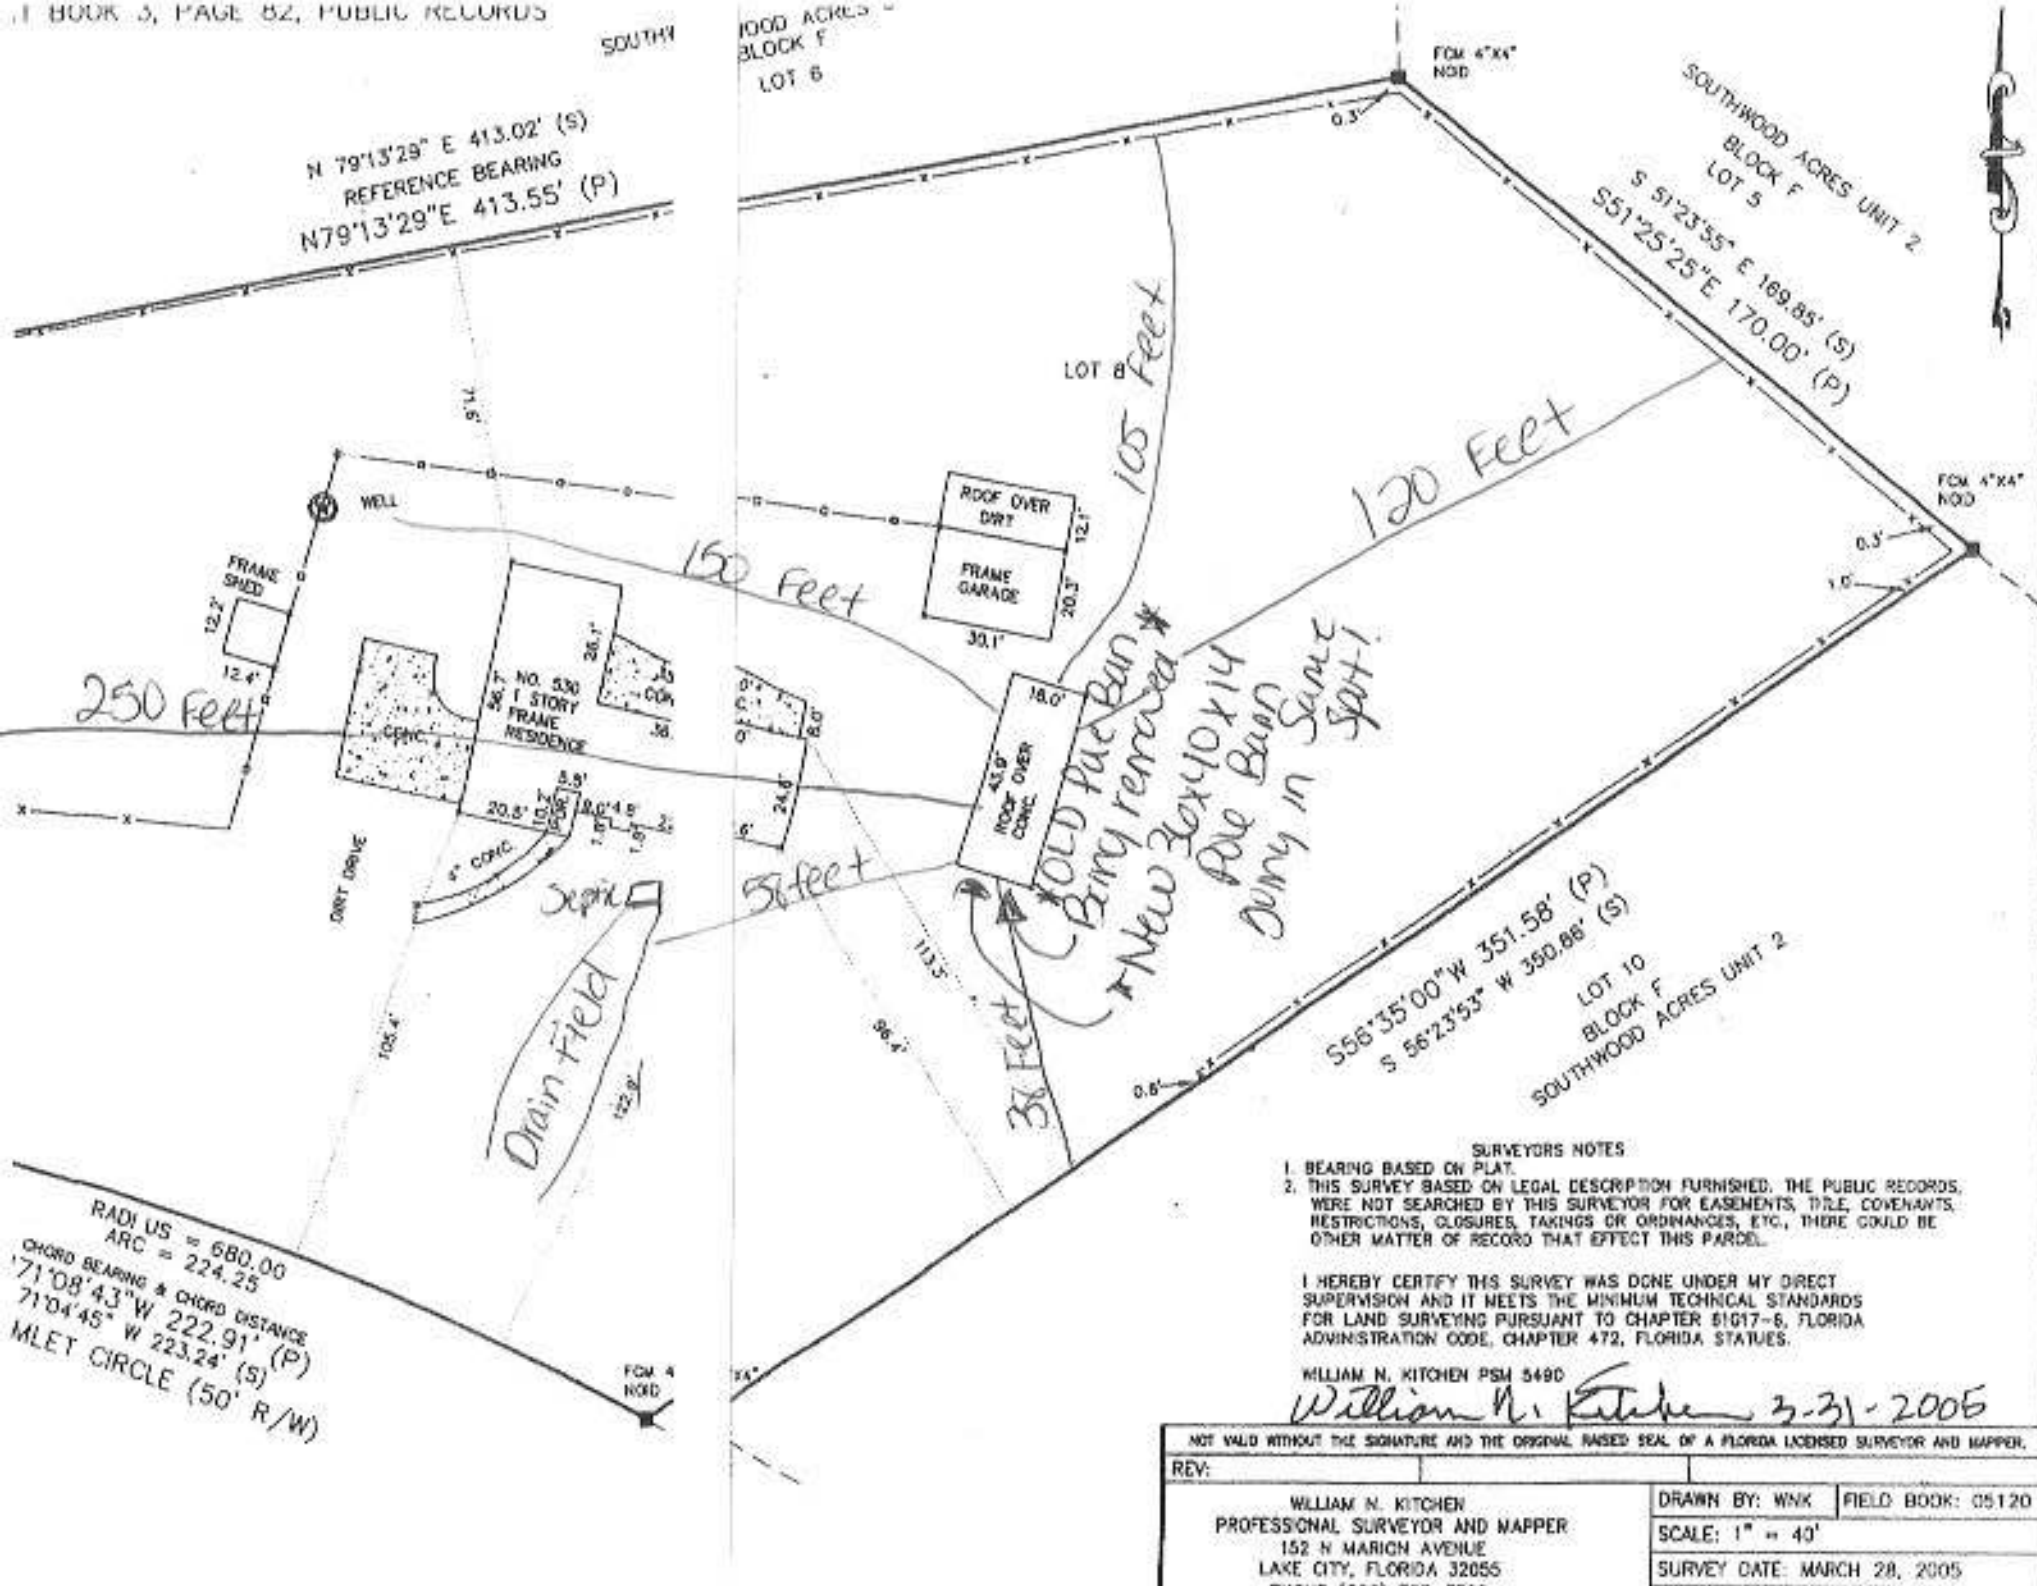

SURVEYOR'S NOTES

1. BEARING BASED ON PLAT.
2. THIS SURVEY BASED ON LEGAL DESCRIPTION FURNISHED. THE PUBLIC RECORDS, WERE NOT SEARCHED BY THIS SURVEYOR FOR EASEMENTS, TITLE, COVENANTS, RESTRICTIONS, CLOSURES, TAKINGS OR ORDINANCES, ETC., THERE COULD BE OTHER MATTER OF RECORD THAT EFFECT THIS PARCEL.

I HEREBY CERTIFY THIS SURVEY WAS DONE UNDER MY DIRECT SUPERVISION AND IT MEETS THE MINIMUM TECHNICAL STANDARDS FOR LAND SURVEYING PURSUANT TO CHAPTER 51G17-6, FLORIDA ADMINISTRATION CODE, CHAPTER 472, FLORIDA STATUTES.

WILLIAM N. KITCHEN PSM 5490

*William N. Kitchen* 3-31-2006

NOT VALID WITHOUT THE SIGNATURE AND THE ORIGINAL RAISED SEAL OF A FLORIDA LICENSED SURVEYOR AND MAPPER.

|      |   |                 |                             |
|------|---|-----------------|-----------------------------|
| REV: |   | DRAWN BY: WNK   | FIELD BOOK: 05120           |
|      | WILLIAM N. KITCHEN<br>PROFESSIONAL SURVEYOR AND MAPPER<br>152 N MARION AVENUE<br>LAKE CITY, FLORIDA 32055 | SCALE: 1" = 40' | SURVEY DATE: MARCH 28, 2005 |