


# Timothy & Jennifer Heatherman Site plan

CERTIFIED TO:  
DEBRA GREER  
INTEGRITY TITLE SERVICES, INC.  
FIRST AMERICAN TITLE INSURANCE COMPANY

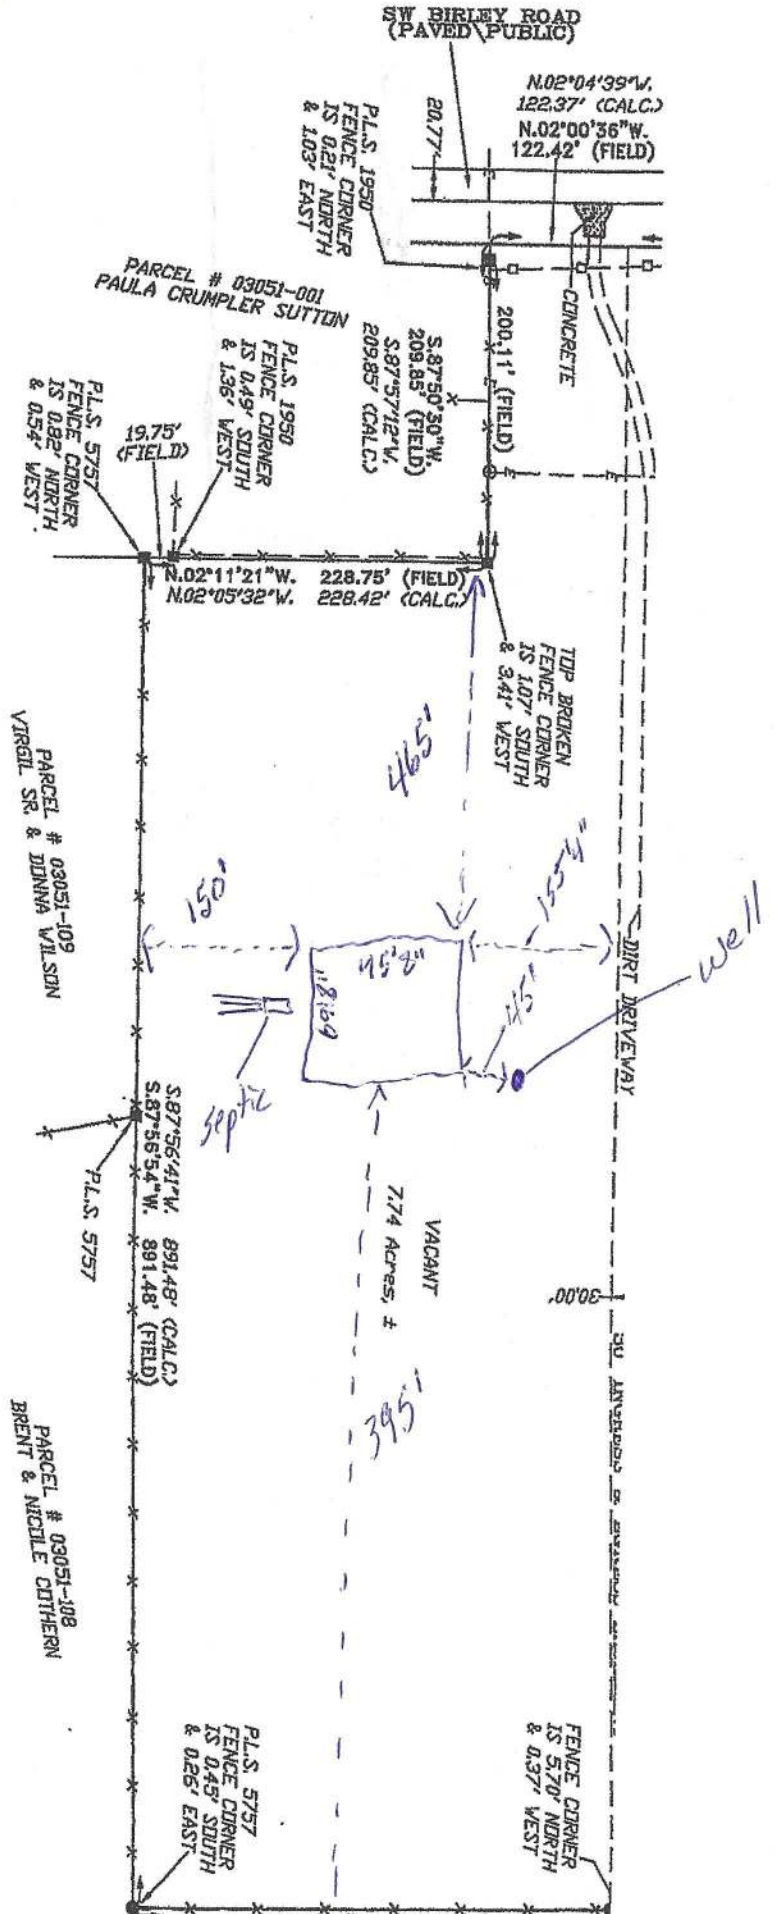

I HEREBY CERTIFY THAT THIS SURVEY WAS MADE UNDER MY RESPONSIBLE CHARGE AND MEETS THE MINIMUM TECHNICAL STANDARDS AS SET FORTH BY THE FLORIDA BOARD OF PROFESSIONAL SURVEYORS AND MAPPERS IN CHAPTER 5J-17, FLORIDA ADMINISTRATIVE CODE, PURSUANT TO SECTION 472.027, FLORIDA STATUTES.

04/07/22  
FIELD SURVEY DATE

04/08/22  
DRAWING DATE

SURVEYOR'S CERTIFICATION

L. SCOTT BRITT, P.S.M.  
CERTIFICATION # 5757