

FLORIDA DEPARTMENT OF
Business & Professional Regulation



[DBPR HOME](#) | [ABOUT DBPR](#) | [DBPR DIVISIONS](#) | [CONTACT DBPR](#)

[BCIS Home](#) | [Log In](#) | [User Registration](#) | [Hot Topics](#) | [Submit Surcharge](#) | [Stats & Facts](#) | [Publications](#) | [Contact Us](#) | [BCIS Site Map](#) | [Links](#) | [Search](#)



Product Approval
USER: Public User

[Product Approval Menu](#) > [Product or Application Search](#) > [Application List](#) > **Application Detail**

► OFFICE OF THE
SECRETARY

FL #	FL27970-R4						
Application Type	Affirmation						
Code Version	2023						
Application Status	Approved						
Comments							
Archived	☐						
Product Manufacturer	Andersen Corporation						
Address/Phone/Email	100 Fourth Avenue North Bayport, MN 55003 (651) 264-5308 alan.barstad@AndersenCorp.com						
Authorized Signature	Alan Barstad alan.barstad@AndersenCorp.com						
Technical Representative							
Address/Phone/Email							
Quality Assurance Representative	Alan Barstad						
Address/Phone/Email	100 Fourth Avenue North Bayport, MN 55003 (651) 264-5308 abarstad@andersencorp.com						
Category	Windows						
Subcategory	Double Hung						
Compliance Method	Evaluation Report from a Florida Registered Architect or a Licensed Florida Professional Engineer ☐ Evaluation Report - Hardcopy Received						
Florida Engineer or Architect Name who developed the Evaluation Report	Hermes F. Norero, P.E.						
Florida License	PE-73778						
Quality Assurance Entity	Window and Door Manufacturers Association-QA						
Quality Assurance Contract Expiration Date	12/16/2030						
Validated By	Zachary R. Priest, P.E. ☐ Validation Checklist - Hardcopy Received						
Certificate of Independence	FL27970 R4 COI COI Andersen SS 2015-08-31.pdf						
Referenced Standard and Year (of Standard)	<table> <thead> <tr> <th>Standard</th><th>Year</th></tr> </thead> <tbody> <tr> <td>AAMA/WDMA/CSA 101/I.S.2/A440</td><td>2011</td></tr> <tr> <td>TAS 201</td><td>1994</td></tr> </tbody> </table>	Standard	Year	AAMA/WDMA/CSA 101/I.S.2/A440	2011	TAS 201	1994
Standard	Year						
AAMA/WDMA/CSA 101/I.S.2/A440	2011						
TAS 201	1994						

TAS 202
TAS 203

1994
1994

Equivalence of Product Standards
Certified By

Sections from the Code

☒ I affirm that there are no changes in the new Florida Building Code which affect my product(s) and my product(s) are in compliance with the new Florida Building Code.

Documentation from approved Evaluation or Validation Entity ☐ Yes ☐ No ☐ N/A

[FL27970_R4_COC_SA27970_SS_2023-06-19.pdf](#)

Product Approval Method

Method 1 Option D

Date Submitted 08/08/2023
Date Validated 08/08/2023
Date Pending FBC Approval
Date Approved 08/09/2023
Date Revised 08/27/2024

Summary of Products

FL #	Model, Number or Name	Description
27970.1	Renewal by Andersen DG Series Double Hung Window (Non-Impact) (Non-HVHZ)	Renewal by Andersen DG Series Double Hung Window (Non-Impact) (Non-HVHZ)
Limits of Use Approved for use in HVHZ: No Approved for use outside HVHZ: Yes Impact Resistant: No Design Pressure: N/A Other: See Installation Instructions and Product Evaluation Report for allowable design pressures, sizes, installation requirements and limits of use.		Installation Instructions FL27970_R4_II_AWD234_SS_2018-12-16.pdf Verified By: Hermes F. Norero, P.E. Florida P.E. 73778 Created by Independent Third Party: Yes Evaluation Reports FL27970_R4_AE_PER5531_SS_2018-08-17.pdf Created by Independent Third Party: Yes
27970.2	Renewal by Andersen Double Hung Window (HVHZ) (Impact)	Renewal by Andersen Double Hung Window (HVHZ) (Impact)
Limits of Use Approved for use in HVHZ: Yes Approved for use outside HVHZ: Yes Impact Resistant: Yes Design Pressure: N/A Other: See Installation Instructions and Product Evaluation Report for allowable design pressures, sizes, installation requirements and limits of use.		Installation Instructions FL27970_R4_II_AWD291_SS_2021-06-15.pdf Verified By: Hermes F. Norero, P.E. Florida P.E. 73778 Created by Independent Third Party: Yes Evaluation Reports FL27970_R4_AE_PER7620_SS_2021-06-15.pdf Created by Independent Third Party: Yes

[Back](#)

[Next](#)

Contact Us :: 2601 Blair Stone Road, Tallahassee FL 32399 Phone: 850-487-1824

The State of Florida is an AA/EEO employer. [Copyright 2007-2013 State of Florida](#). :: [Privacy Statement](#) :: [Accessibility Statement](#) :: [Refund Statement](#)

Under Florida law, email addresses are public records. If you do not want your e-mail address released in response to a public-records request, do not send electronic mail to this entity. Instead, contact the office by phone or by traditional mail. If you have any questions, please contact 850.487.1395. *Pursuant to Section 455.275(1), Florida Statutes, effective October 1, 2012, licensees licensed under Chapter 455, F.S. must provide the Department with an email address if they have one. The emails provided may be used for official communication with the licensee. However email addresses are public record. If you do not wish to supply a personal address, please provide the Department with an email address which can be made available to the public. To determine if you are a licensee under Chapter 455, F.S., please click [here](#).

Product Approval Accepts:




















Digitally signed by Hermes F. Norero, P.E.
Reason: I am approving this document
Date: 2018.08.17 17:45:10 -04'00'


















































RENEWAL BY ANDERSEN DG SERIES DOUBLE HUNG WINDOW
(NON-IMPACT) (NON-HVHZ)

GENERAL NOTES:

1. THE PRODUCT SHOWN HEREIN IS DESIGNED AND MANUFACTURED TO COMPLY WITH THE CURRENT EDITION FLORIDA BUILDING CODE (FBC), EXCLUDING HVHZ AND HAS BEEN EVALUATED ACCORDING TO THE FOLLOWING:
 - AAMA/MDMA/CSA 101/1.5.2/J440-08/11
2. ADEQUACY OF THE EXISTING STRUCTURAL CONCRETE/MASONRY, 2X FRAMING, AND METAL FRAMING AS A MAIN WIND FORCE RESISTING SYSTEM CAPABLE OF WITHSTANDING AND TRANSFERRING APPLIED PRODUCT LOADS TO THE FOUNDATION IS THE RESPONSIBILITY OF THE ENGINEER OR ARCHITECT OF RECORD FOR THE PROJECT OF INSTALLATION.
3. 1X AND 2X BUCKS (WHEN USED) SHALL BE DESIGNED AND ANCHORED TO PROPERLY TRANSFER ALL LOADS TO THE STRUCTURE. BUCK DESIGN AND INSTALLATION IS THE RESPONSIBILITY OF THE ENGINEER OR ARCHITECT OF RECORD FOR THE PROJECT OF INSTALLATION.
4. INSTALL INDIVIDUAL INSTALLATION ANCHORS WITHIN A TOLERANCE OF +1/4" INCH OF THE DEPICTED LOCATION IN THE ANCHOR LAYOUT DETAIL (I.E., WITHOUT CONSIDERATION OF TOLERANCES). TOLERANCES ARE NOT CUMULATIVE FROM ONE INSTALLATION ANCHOR TO THE NEXT.
5. THE INSTALLATION DETAILS DESCRIBED HEREIN ARE GENERIC AND MAY NOT REFLECT ACTUAL CONDITIONS FOR A SPECIFIC SITE. IF SITE CONDITIONS CAUSE INSTALLATION TO DEVIATE FROM THE REQUIREMENTS DETAILED HEREIN, A LICENSED ENGINEER OR ARCHITECT SHALL PREPARE SITE SPECIFIC DOCUMENTS FOR USE WITH THIS TIME PRODUCT IN NON-HVHZ AREAS. IN HVHZ AREAS, ONE TIME PRODUCT APPROVAL TO BE OBTAINED FROM MIAMI-DADE PER OR AHJ.
6. APPROVED IMPACT PROTECTIVE SYSTEM IS **REQUIRED** ON THIS PRODUCT IN AREAS REQUIRING IMPACT RESISTANCE.
7. WINDOW FRAME MATERIAL: FIBREX
8. IN ACCORDANCE WITH THE CURRENT EDITION FBC, WOOD COMPONENTS SHALL HAVE BEEN PRESERVATIVE TREATED OR SHALL BE OF A DURABLE SPECIES AS DEFINED IN CHAPTER 23.

SILL TYPE	MAX OVERALL SIZE			MAX D.L.O. SIZE			DESIGN PRESSURE	RATIO	CONF.G.	MISSILE IMPACT RATING
	WIDTH	HEIGHT		WIDTH	UPPER SASH	LOWER SASH				
FLAT OR SLOPE	32.0	76.0		25-15/16	33-3/8	33-3/8		1:1		
	40.0	76.0		33-15-16	33-3/8	33-3/8	+/-40			
	48.0	76.0		41-15/16	33-3/8	33-3/8				
	54.0	72.0		47-15/16	31-3/8	31-3/8				
	40.0	96.0		33-15/16	43-3/8	43-3/8	+/-30			
	48.0	96.0		41-15/16	43-3/8	43-3/8				
FLAT OR SLOPE	48.0	96.0		41-15/16	65-1/16	21-11/16		3:1		
	40.0	76.0		33-15/16	50-1/16	16-11/16	+/-40			
	54.0	72.0		47-15/16	47-1/16	15-11/16				

SILL TYPE		DESIGN PRESSURE UPGRADE RATING									
		MAX OVERALL SIZE			MAX D.L.O. SIZE			DESIGN PRESSURE	RATIO	CONFIG.	MISSILE IMPACT RATING
WIDTH	HEIGHT	WIDTH	UPPER SASH	LOWER SASH	WIDTH	UPPER SASH	LOWER SASH				
FLAT OR SLOPE	30.0	68.0	23-15/16	29-3/8	29-3/8						
	36.0	68.0	29-15/16	29-3/4	29-3/4						
	40.0	72.0	33-15/16	31-3/8	31-3/8						
FLAT	40.0	76.0	33-15/16	33-3/8	33-3/8				1:1	X/X	NON-IMPACT
SLOPE	40.0	75.3	33-15/16	33-2/5	33-2/5						
FLAT	36.0	62.0	29-15/16	26-3/8	26-3/8						
SLOPE	36.0	61.3	29-15/16	26-2/5	26-2/5						

NOTES:

- NOTES:
1. DP UPGRADE PRODUCT POSITIVE RATING IS DRIVEN BY STRUCTURAL ONLY. WATER IS NOT INCLUDED.
 2. DP UPGRADE PRODUCT MUST BE INSTALLED THROUGH FRAME ONLY.

TABLE OF CONTENTS		
SHEET	REVISION	SHEET DESCRIPTION
1	A	INSTALLATION AND GENERAL NOTES
2	-	ELEVATIONS & ANCHOR LAYOUTS
3	-	ELEVATIONS & ANCHOR LAYOUTS
4	-	VERTICAL SECTIONS
5	-	VERTICAL SECTIONS
6	-	HORIZONTAL SECTIONS
7	-	INSTALLATION NOTES; REINFORCEMENT & ANCHOR DETAILS

7	-	INSTALLATION NOTES: REINFORCEMENT & ANCHOR DETAILS
7	-	

REMARKS	BY	DATE
SIZE GRID UPDATE	HR	11.26.18

THE INSTALLATION DETAILS DESCRIBED HEREIN ARE GENERIC AND MAY NOT REFLECT ACTUAL CONDITIONS FOR A SPECIFIC SITE. IF SITE CONDITIONS CAUSE INSTALLATION TO DEVIATE FROM THE REQUIREMENTS DETAILED HEREIN, A LICENSED ENGINEER OR ARCHITECT SHALL PREPARE SITE SPECIFIC DOCUMENTS FOR USE WITH THIS DOCUMENT.

Digitally signed by **Hermes, F. Norero, P.E.**
Reason: I am approving this document
Date: 2018.12.16-10:37:54 -0500



HERMES FI NORERO, P.E.
FLORIDA P.E. No 73778
BUILDING DROPS, INC
398 E. DANIA BEACH BLVD. #
DANIA BEACH, FL 33004
FBPE CERT. OF AUTHORIZATION No

井 13

FL27970

DATE: 02.22.18

DWG. BY: RV	CHK. BY: HEN
----------------	-----------------


SCALE:

DWG. #: AWD234

SHEET:

1

OF 7

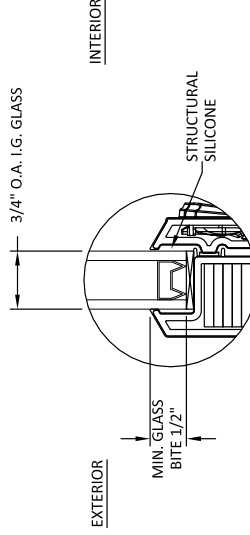


GLAZING DETAIL 1


NOTE:

1. GLASS TYPE THICKNESS SHALL COMPLY WITH ASTM E-1300 GLASS CHART REQUIREMENTS.
2. ALL GLAZING CONFIGURATIONS SHALL COMPLY WITH SAFETY GLAZING REQUIREMENT'S OUTLINED IN CURRENT FBC
3. SETTING BLOCK SHOULD BE 70-90 DUROMETER AS PER CH 24 OF THE CURRENT FBC.
4. GLASS LITES THAT EXCEED 36" IN WIDTH SHALL USE SETTING BLOCKS AT 1/4 SPAN FROM CORNERS.

 100 CORTLAND AVE. NORTH BAYPORT, MN 55430-1096 PH: (651) 264-5150, FX: (651) 264-5485		PREPARED BY: BUILDING DROPS, INC. 398 E. DANIA BEACH BLVD., STE. 308 DANIA BEACH, FL 33004 PH: (954) 399-0478 FAX: (954) 399-0478 WEB: www.buildingdrops.com				DATE: 11.26.18		BY: HR		REMARKS:		SIZE GRID UPDATE		THE INSTALLATION DETAILS DESCRIBED HEREIN ARE GENERAL IN NATURE AND MAY NOT REFLECT ACTUAL CONDITIONS FOR A SPECIFIC PROJECT. THE ENGINEER HAS CONDUCTED VISUAL GENERAL VERIFICATION FROM THE REQUIREMENTS DEFINED HEREIN. A LICENSED ENGINEER OR ARCHITECT SHALL PREPARE SITE SPECIFIC DOCUMENTS TO GUIDE THE INSTALLATION.				FL #:		FL27970		DATE: 02.22.18		DWG. BY: CHK. BY:		RV HFN		SCALE: NTS		DWG. #: AWD234		SHEET:		2		OF 7	
--	--	--	--	---	--	-----------------------	--	---------------	--	-----------------	--	-------------------------	--	---	--	--	--	--------------	--	----------------	--	-----------------------	--	--------------------------	--	---------------	--	-------------------	--	-----------------------	--	---------------	--	----------	--	-------------	--

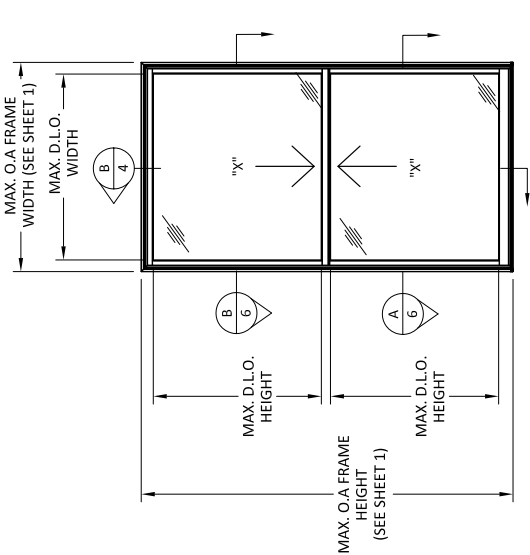


ELEVATION
DOUBLE HUNG WINDOW
FLAT SILL 1:1

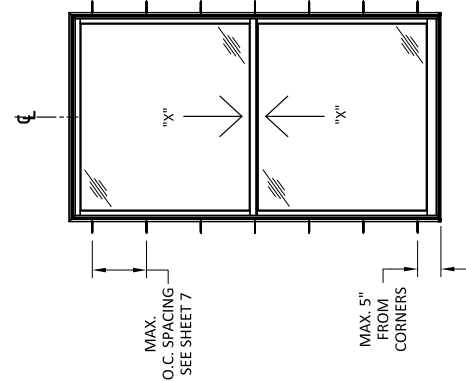


ANCHOR LAYOUT

THROUGH FRAME - DOUBLE HUNG WINDOW


FLAT SILL 1:1

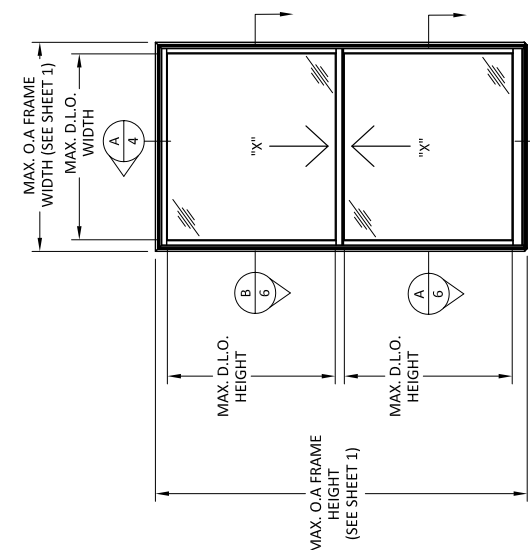


ELEVATION
DOUBLE HUNG WINDOW
SLOPE SILL - 1:1

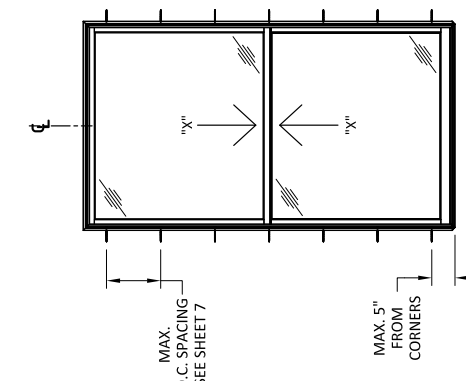

ANCHOR LAYOUT

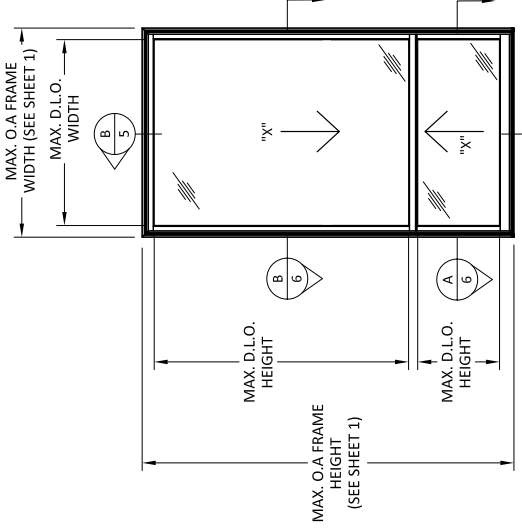

ELEVATION
DOUBLE HUNG WINDOW
FLAT SILL 3:1

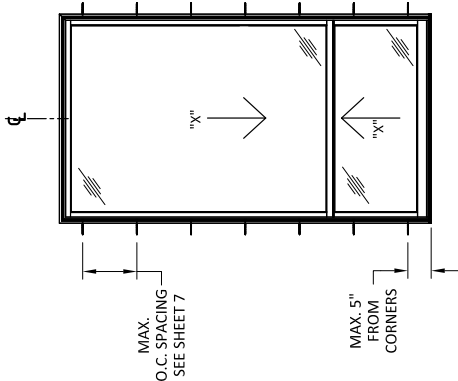

ANCHOR LAYOUT

THROUGH FRAME - DOUBLE HUNG WINDOW

FLAT SILL 3:1

100 CORTLAND AVENUE NORTH
BAYPORT, MN 55808-1096
PH: (651) 264-5150, FX: (651) 264-5485

PREPARED BY:

BUILDING DROPS, INC.
398 E. DANIA BEACH BLVD., STE. 338
DANIA BEACH, FL 33004
PH: (954) 399-8478
FAX: (954) 744-4738
WEB: www.buildingdrops.com

FIBRE CERT. OF AUTHORIZATION No. 29578

TITLE: DG SERIES DOUBLE HUNG WINDOW (NON-IMPACT)(NON-HVHZ) VERTICAL SECTIONS

REMARKS: SIZE GRID UPDATE HR 11.26.18

BY: DATE

FL #:

FL27970


DATE: 02.22.18


DWG. BY: RV CHK. BY: HFN

SCALE: NTS


DWG. #: AWD234

SHEET: 4

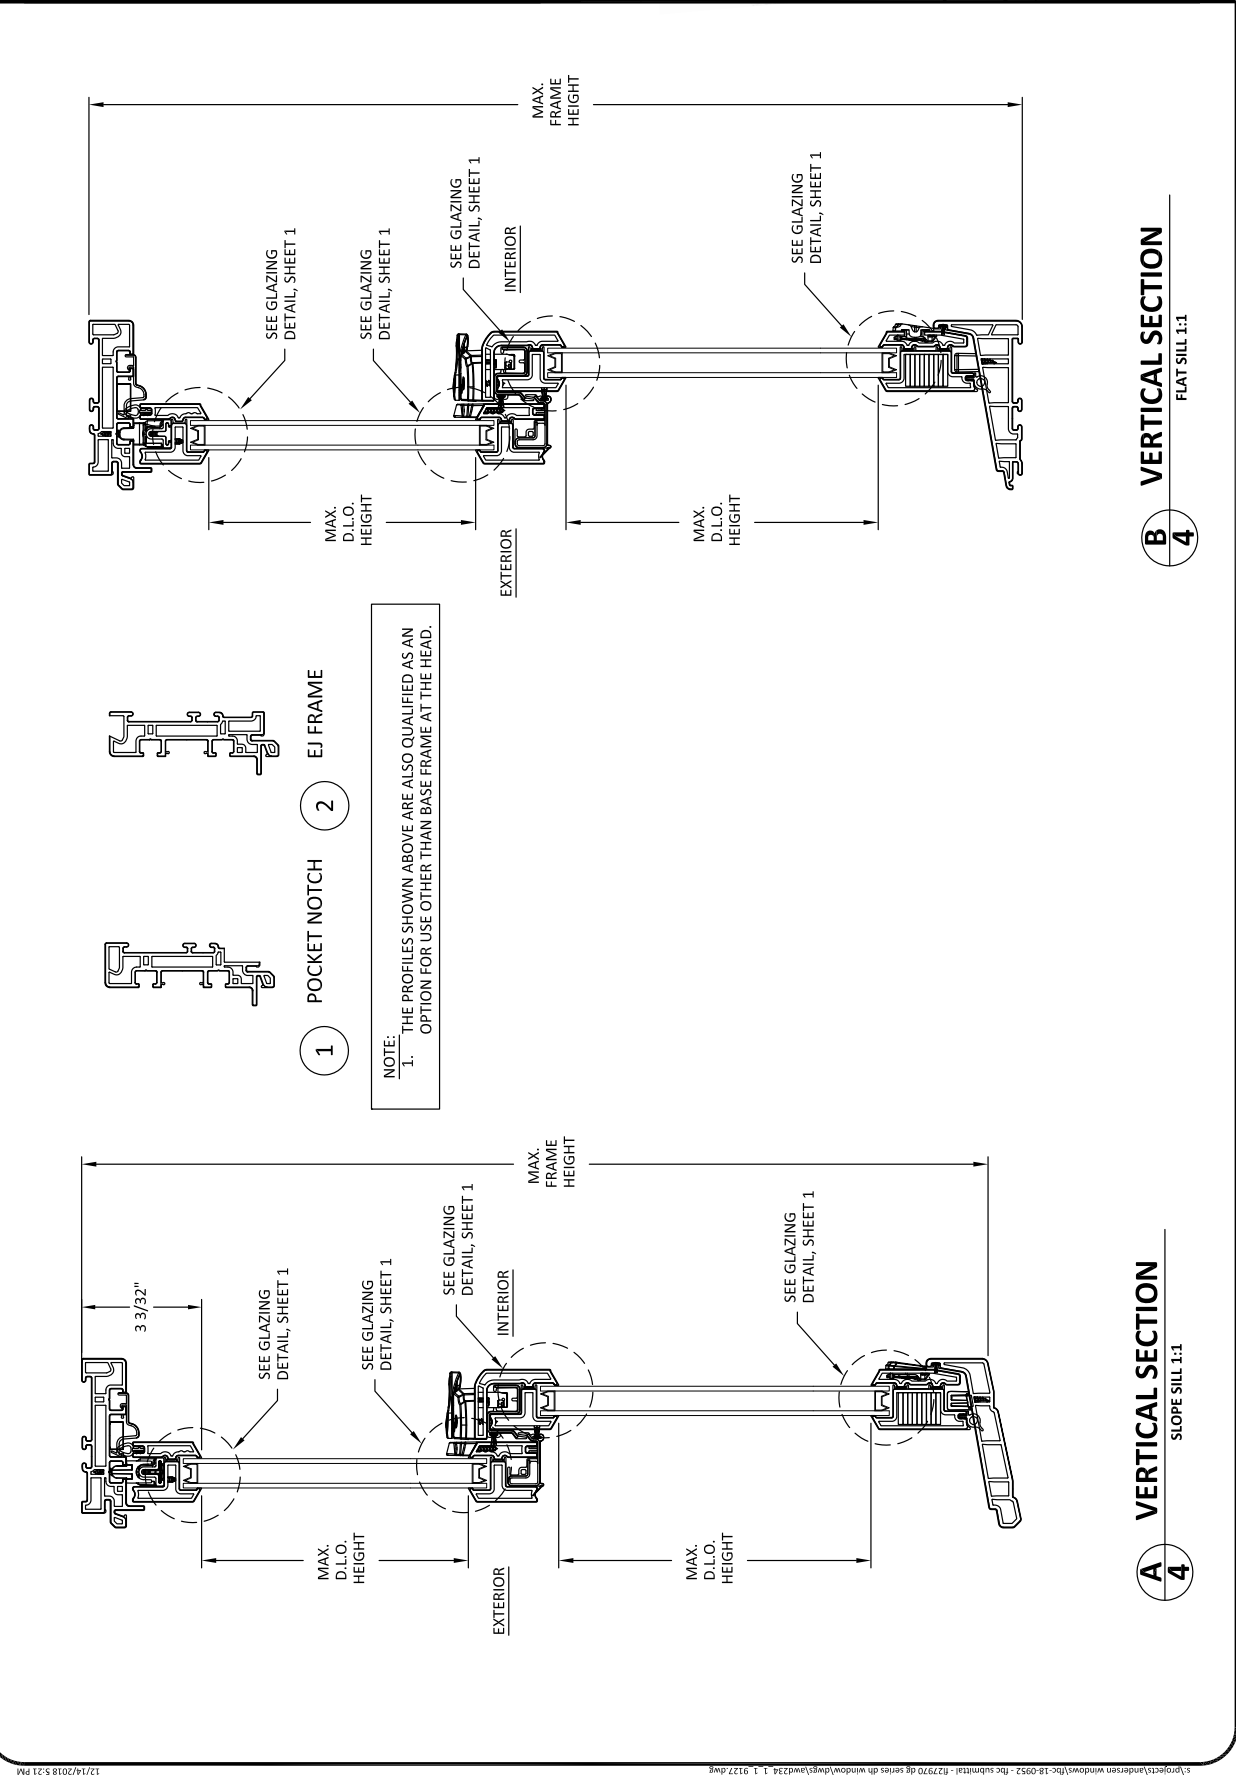

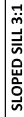

NOTE:
1. THE PROFILES SHOWN ABOVE ARE ALSO QUALIFIED AS AN OPTION FOR USE OTHER THAN BASE FRAME AT THE HEAD.

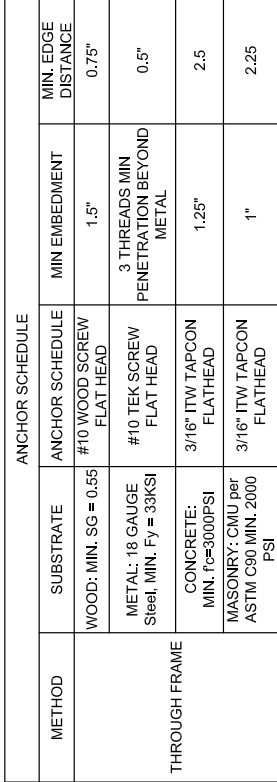

Anchor Schedule - Max O.C. Spacing			
Fixed Upper Sash Double Hung Grid (INSERT AND BASE FRAME), +/- 40 PSF			
Width (in.)			
Height (in.)	24	36	48
27	8.5	8.5	8.5
36	13.0	13.0	13.0
48	19.0	19.0	19.0
60	24.0	24.0	16.7
72	24.0	20.7	15.5
76	24.0	22.0	16.5
84	24.0	24.0	14.8
96	24.0	21.5	17.2

Anchor Schedule - Max O.C. Spacing		
DP Upgrade Double Hung Grid, +69/-81 PSF		
Width (in.)		
Height (in.)	24	32
27	8.5	8.5
36	13.0	13.0
48	19.0	12.7
60	24.0	16.7
72	20.7	15.5
76	22.0	13.2
2. THE NUMBER OF INSTALLATION ANCHORS DEPICTED IS THE MINIMUM NUMBER OF ANCHORS TO BE USED FOR PRODUCT INSTALLATION OF THE MAXIMUM SIZE LISTED.
3. INSTALL INDIVIDUAL INSTALLATION ANCHORS WITHIN A TOLERANCE OF $\pm 1/4$ INCH THE DEPICTED LOCATION & SPACING IN THE ANCHOR LAYOUT DETAILS (I.E., WITHOUT CONSIDERATION OF TOLERANCES). TOLERANCES ARE NOT CUMULATIVE FROM ONE INSTALLATION ANCHOR TO THE NEXT.
4. SHIM AS REQUIRED AT EACH INSTALLATION ANCHOR WITH LOAD BEARING SHIM(S). MAXIMUM ALLOWABLE SHIM STACK TO BE $1/4$ INCH. SHIM WHERE SPACE OF $1/16$ INCH OR GREATER OCCURS. SHIM(S) SHALL BE CONSTRUCTED OF HIGH DENSITY PLASTIC OR BETTER.
5. DG JAMB SHIM TO BE USED BETWEEN THE FRAME AND THE $1/4$ INCH. SHIM STACK.
6. FOR MASONRY OR CONCRETE OPENINGS, A 1X WOOD BUCK MAY BE USED (OPTIONAL) AS LONG AS THE MINIMUM EMBEDMENT AND EDGE DISTANCE REQUIREMENTS ARE STILL MET WITHIN THE CORRESPONDING HOST SUBSTRATE. SEE GENERAL NOTE #3 ON SHEET 1 FOR MORE INFORMATION.
7. MINIMUM EMBEDMENT AND EDGE DISTANCE EXCLUDE WALL FINISHES, INCLUDING BUT NOT LIMITED TO STUCCO, FOAM, BRICK VENEER, AND SIDING.
8. INSTALLATION ANCHORS AND ASSOCIATED HARDWARE MUST BE MADE OF CORROSION RESISTANT MATERIAL OR HAVE A CORROSION RESISTANT COATING.
9. FOR HOLLOW BLOCK AND GROUT FILLED BLOCK, DO NOT INSTALL INSTALLATION ANCHORS INTO MORTAR JOINTS. EDGE DISTANCE IS MEASURED FROM FREE EDGE OF BLOCK OR EDGE OF MORTAR JOINT INTO FACE SHELL OF BLOCK.
10. INSTALLATION ANCHORS SHALL BE INSTALLED IN ACCORDANCE WITH ANCHOR MANUFACTURER'S INSTALLATION INSTRUCTIONS, AND ANCHORS SHALL NOT BE USED IN SUBSTRATES WITH STRENGTHS LESS THAN THE MINIMUM STRENGTH SPECIFIED BY THE ANCHOR MANUFACTURER.

