


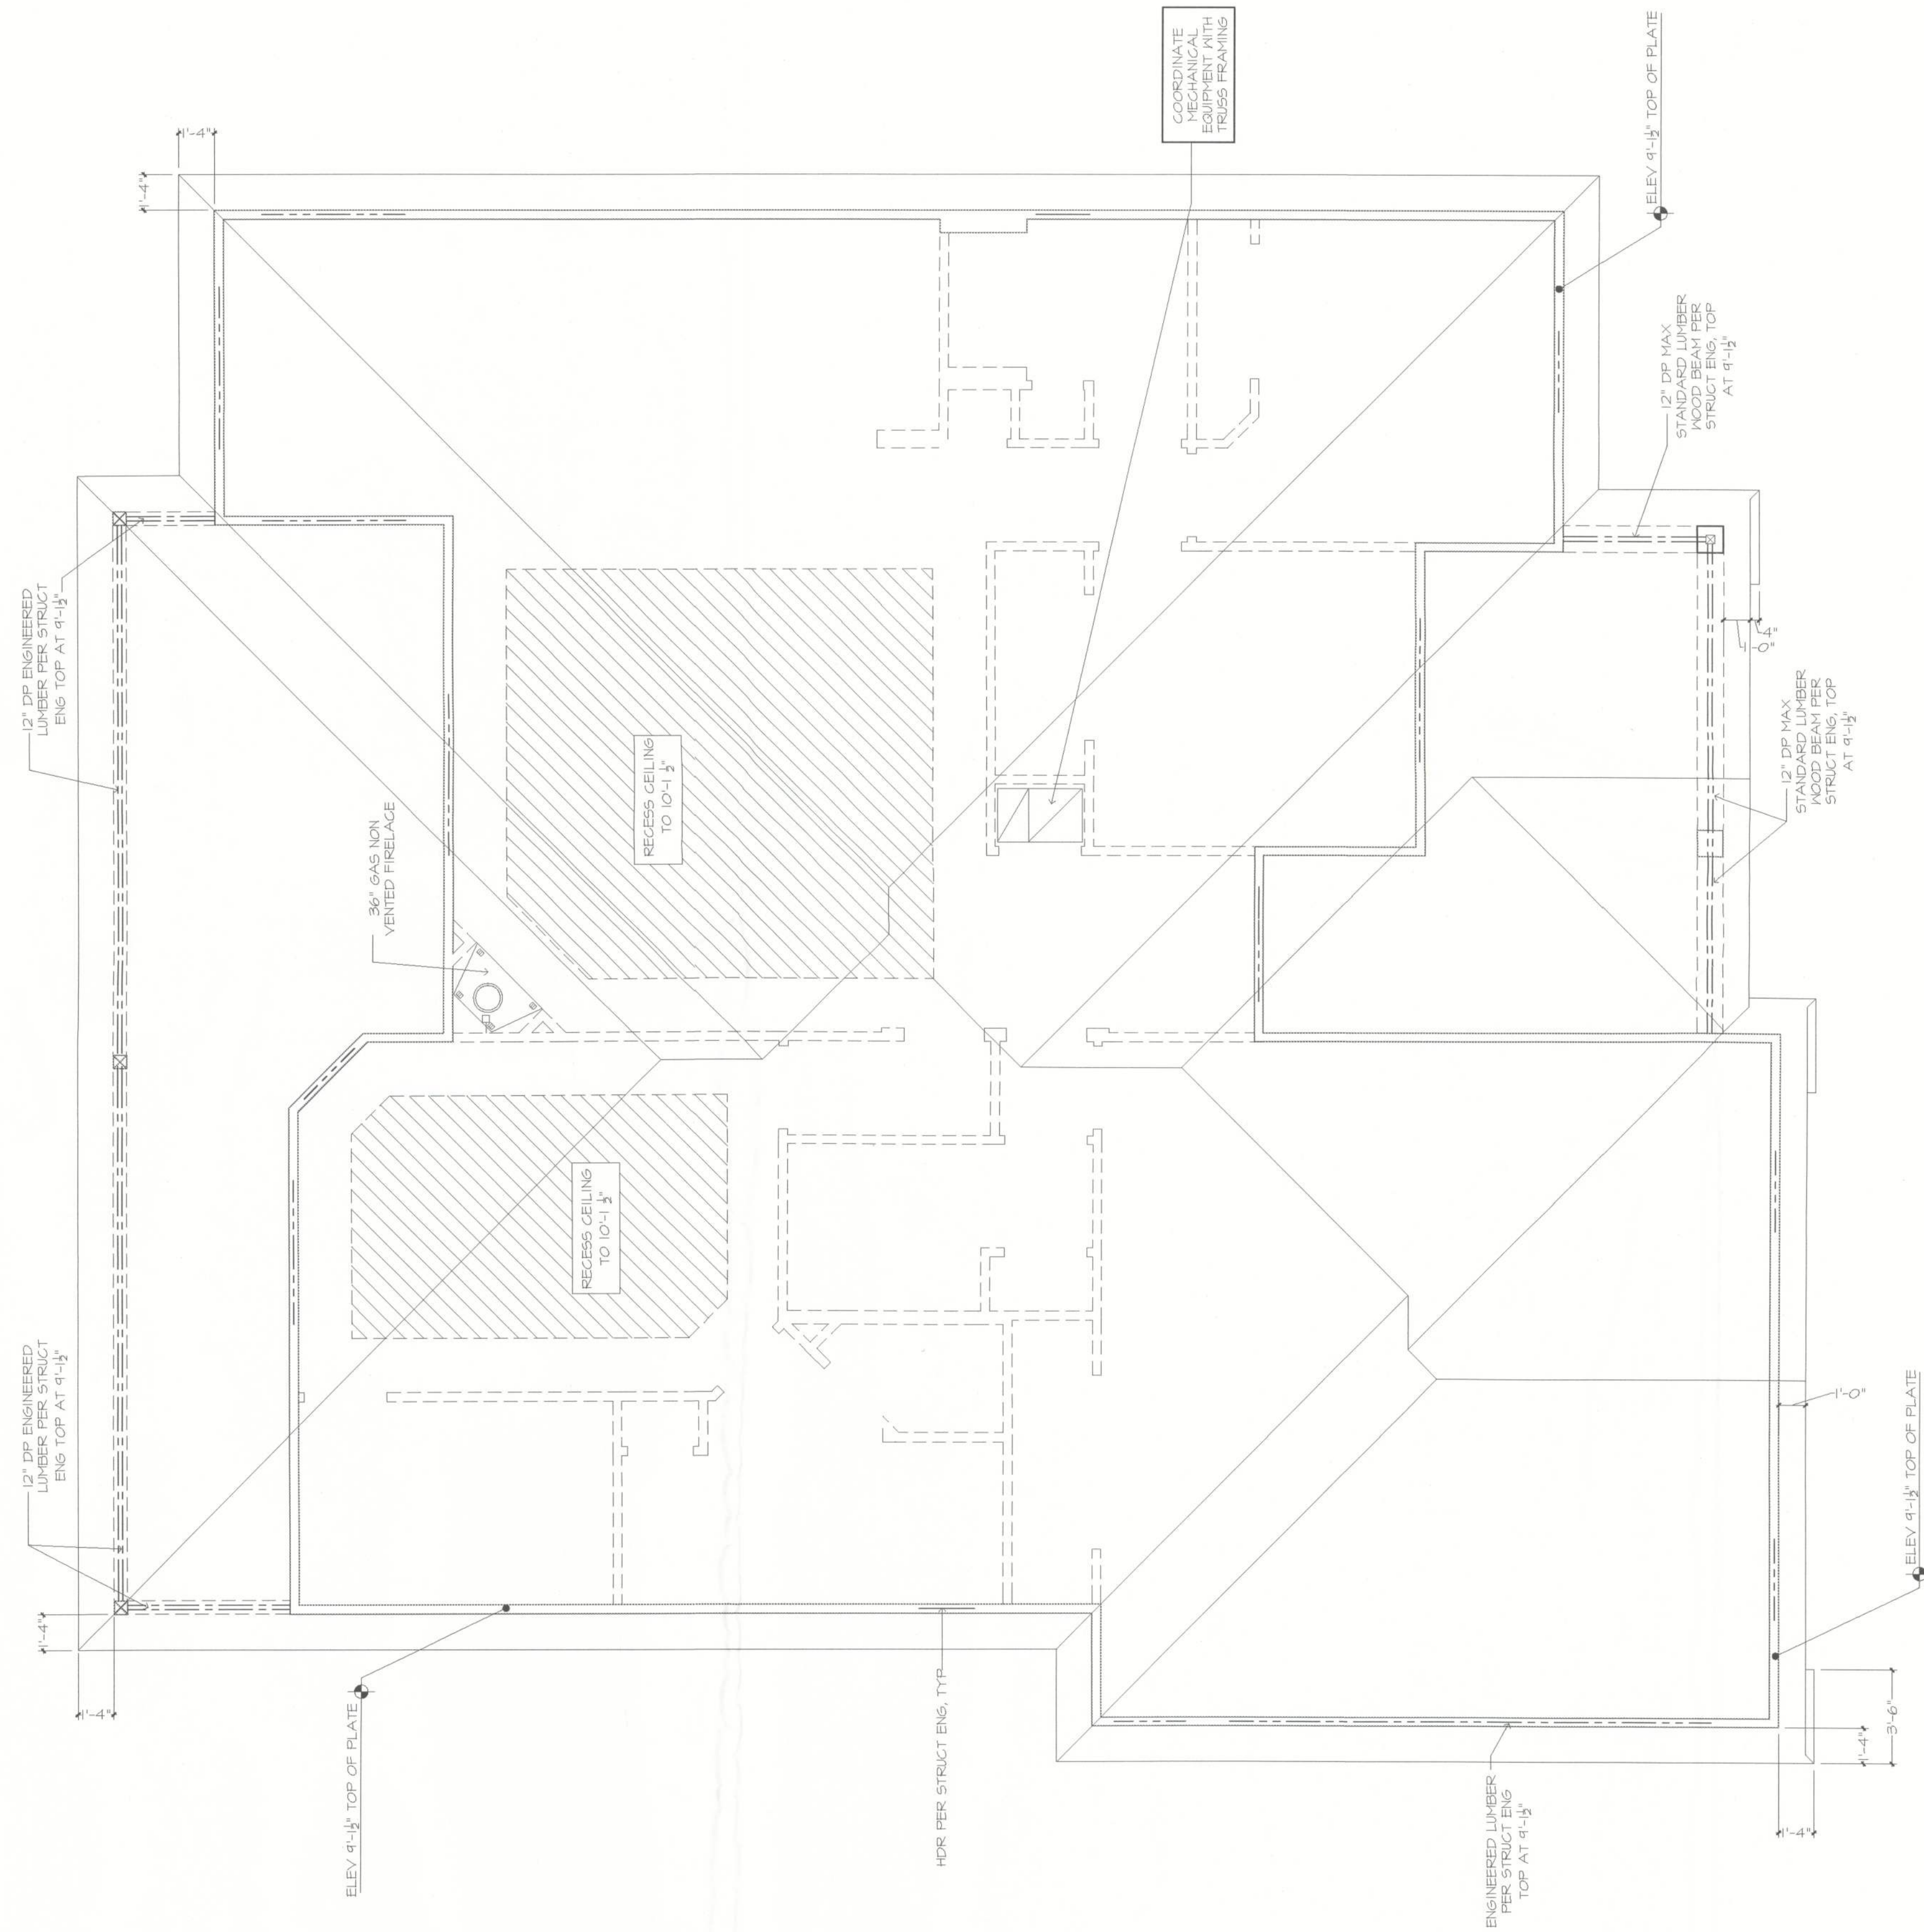

SHINGLE
ROOF

ALL OVERHANGS
TO BE 1'-4" FROM
FACE OF FRAME
WALL U.N.O.

PROVIDE SOLID BLOCKING
BELOW ALL KNEEWALLS AND
OVER FRAMING PER TRUSS
MFR. AND STRUCT. ENG.