

BAILEY BISHOP & LANE, INC.
484 SW COMMERCE DRIVE, SUITE 135
P. O. BOX 3717
LAKE CITY, FL 32056-3717
PH. (386) 752-5840 FAX (386) 755-7771
Eng. Lic. 7362 Survey Lic. LB-0006685
BBL Job No. 030815DOU

SOUTHERN LANDINGS AVIATION SUBDIVISION

IN
THE E 1/2 OF
SECTION 12, TOWNSHIP 4 SOUTH, RANGE 16 EAST
COLUMBIA COUNTY, FLORIDA


PLAT BOOK 7 PAGE 205
SHEET 1 OF 2

LEGEND	
○	DENOTES 5/8" IRON ROD & CAP SET (LB6685)
●	DENOTES IRON PIPE OR REBAR FOUND
□	DENOTES 4" x 4" CONCRETE MONUMENT SET (LB6685)
■	DENOTES 4" x 4" CONCRETE MONUMENT FOUND
⊙	DENOTES NAIL & DISK SET
⊗	DENOTES NAIL & DISK FOUND
±	MORE OR LESS
PC	POINT OF CURVATURE
PT	POINT OF TANGENCY
PI	POINT OF INTERSECTION
PRC	POINT OF REVERSE CURVATURE
PCC	POINT OF COMPOUND CURVATURE
R	RADIUS
T	TANGENT
L	ARC LENGTH
A	CENTRAL ANGLE
CH	CHORD BEARING & DISTANCE
PCP	PERMANENT CONTROL POINT
PRM	PERMANENT REFERENCE MONUMENT
R/W	RIGHT OF WAY
FDOT	FLORIDA DEPARTMENT OF TRANSPORTATION
L1	LINE NUMBER
①	LOT NUMBER
①-1	CURVE NUMBER
N	NORTH
E	EAST
S	SOUTH
W	WEST
CL	CENTERLINE
(P)	PLAT
(D)	DEED
(C)	CALCULATED
(M)	MEASURED
(O/S)	OFFSET
NO ID	NO IDENTIFICATION
FD	FOUND
CM	CONCRETE MONUMENT
IP	IRON PIPE
IPC	IRON PIPE & CAP
RB	REBAR
RBC	REBAR & CAP
IR	IRON ROD
IRC	IRON ROD & CAP
NL	NAIL
NLD	NAIL & DISK
ORB	OFFICIAL RECORDS BOOK
PG	PAGE(S)
PCC	POINT OF COMMENCEMENT
PDB	POINT OF BEGINNING
SEC	SECTION
TWP	TOWNSHIP
RNG	RANGE


CURVE DATA					
CURVE NO.	RADIUS	DELTA	ARC LENGTH	CHORD BEARING	CHORD DIST.
2-1	1,030.00'	4°41'53"	84.46'	S 1°44'18" W	84.45'
3-1	970.00'	4°59'20"	84.46'	N 1°53'03" E	84.43'
11-1	1,970.00'	4°12'47"	144.86'	N 5°15'06" E	144.83'
11-2	35.00'	69°23'25"	42.39'	N 43°56'10" E	39.84'
12-1	1,970.00'	4°12'19"	144.59'	N 1°02'32" E	144.56'
13-1	1,970.00'	4°12'28"	144.68'	N 3°08'51" W	144.64'
14-1	2,030.00'	0°59'24"	35.08'	N 6°49'31" W	35.08'
14-2	1,970.00'	3°12'29"	110.30'	N 6°52'08" W	110.29'
15-1	2,030.00'	3°47'28"	134.32'	N 4°26'05" W	134.30'
16-1	1,970.00'	3°32'16"	121.64'	S 3°05'54" W	121.62'
16-2	1,030.00'	0°46'47"	14.02'	S 4°28'38" W	14.02'
17-1	1,970.00'	3°55'38"	135.03'	S 0°38'03" E	135.00'
18-1	1,970.00'	3°01'51"	104.21'	S 4°06'47" E	104.19'
19-1	2,030.00'	3°15'03"	115.18'	S 6°45'20" E	115.16'
20-1	2,030.00'	4°04'59"	144.67'	S 3°05'19" E	144.64'
21-1	2,030.00'	4°04'51"	144.59'	S 0°59'36" W	144.56'
22-1	2,030.00'	4°05'14"	144.82'	S 5°04'39" W	144.78'
23-1	50.00'	130°10'10"	113.59'	N 66°13'16" W	90.69'
24-1	50.00'	109°49'59"	95.85'	S 6°13'21" E	81.83'
24-2	30.00'	60°00'00"	31.42'	S 31°08'20" E	30.00'
27-1	30.00'	60°00'00"	31.42'	S 28°51'40" W	30.00'
28-1	50.00'	132°30'07"	115.63'	N 65°06'44" E	91.53'
A-1	2,030.00'	0°14'00"	8.27'	N 4°37'22" E	8.27'
A-2	2,030.00'	7°24'22"	262.40'	N 1°09'51" E	262.22'
C-1	1,000.00'	5°28'39"	95.60'	N 2°07'42" E	95.56'
C-2	2,000.00'	12°11'15"	425.42'	N 1°13'36" W	424.62'
C-2A	2,000.00'	0°54'14"	31.56'	N 6°52'08" W	31.55'
C-3	2,000.00'	15°41'48"	547.92'	N 0°36'38" W	546.21'
C-4	80.00'	26°54'52"	37.58'	N 14°35'46" W	37.24'
C-5	80.00'	27°25'08"	38.28'	S 12°34'14" W	37.92'


LINE TABLE		
LINE	BEARING	DISTANCE
L1	N 39°41'53" W	72.12'
L2	N 78°37'53" E	53.51'
L3	N 09°14'28" E	18.88'

ALL LOT CORNERS ARE SET
REBAR & CAP (5/8") UNLESS
OTHERWISE INDICATED.

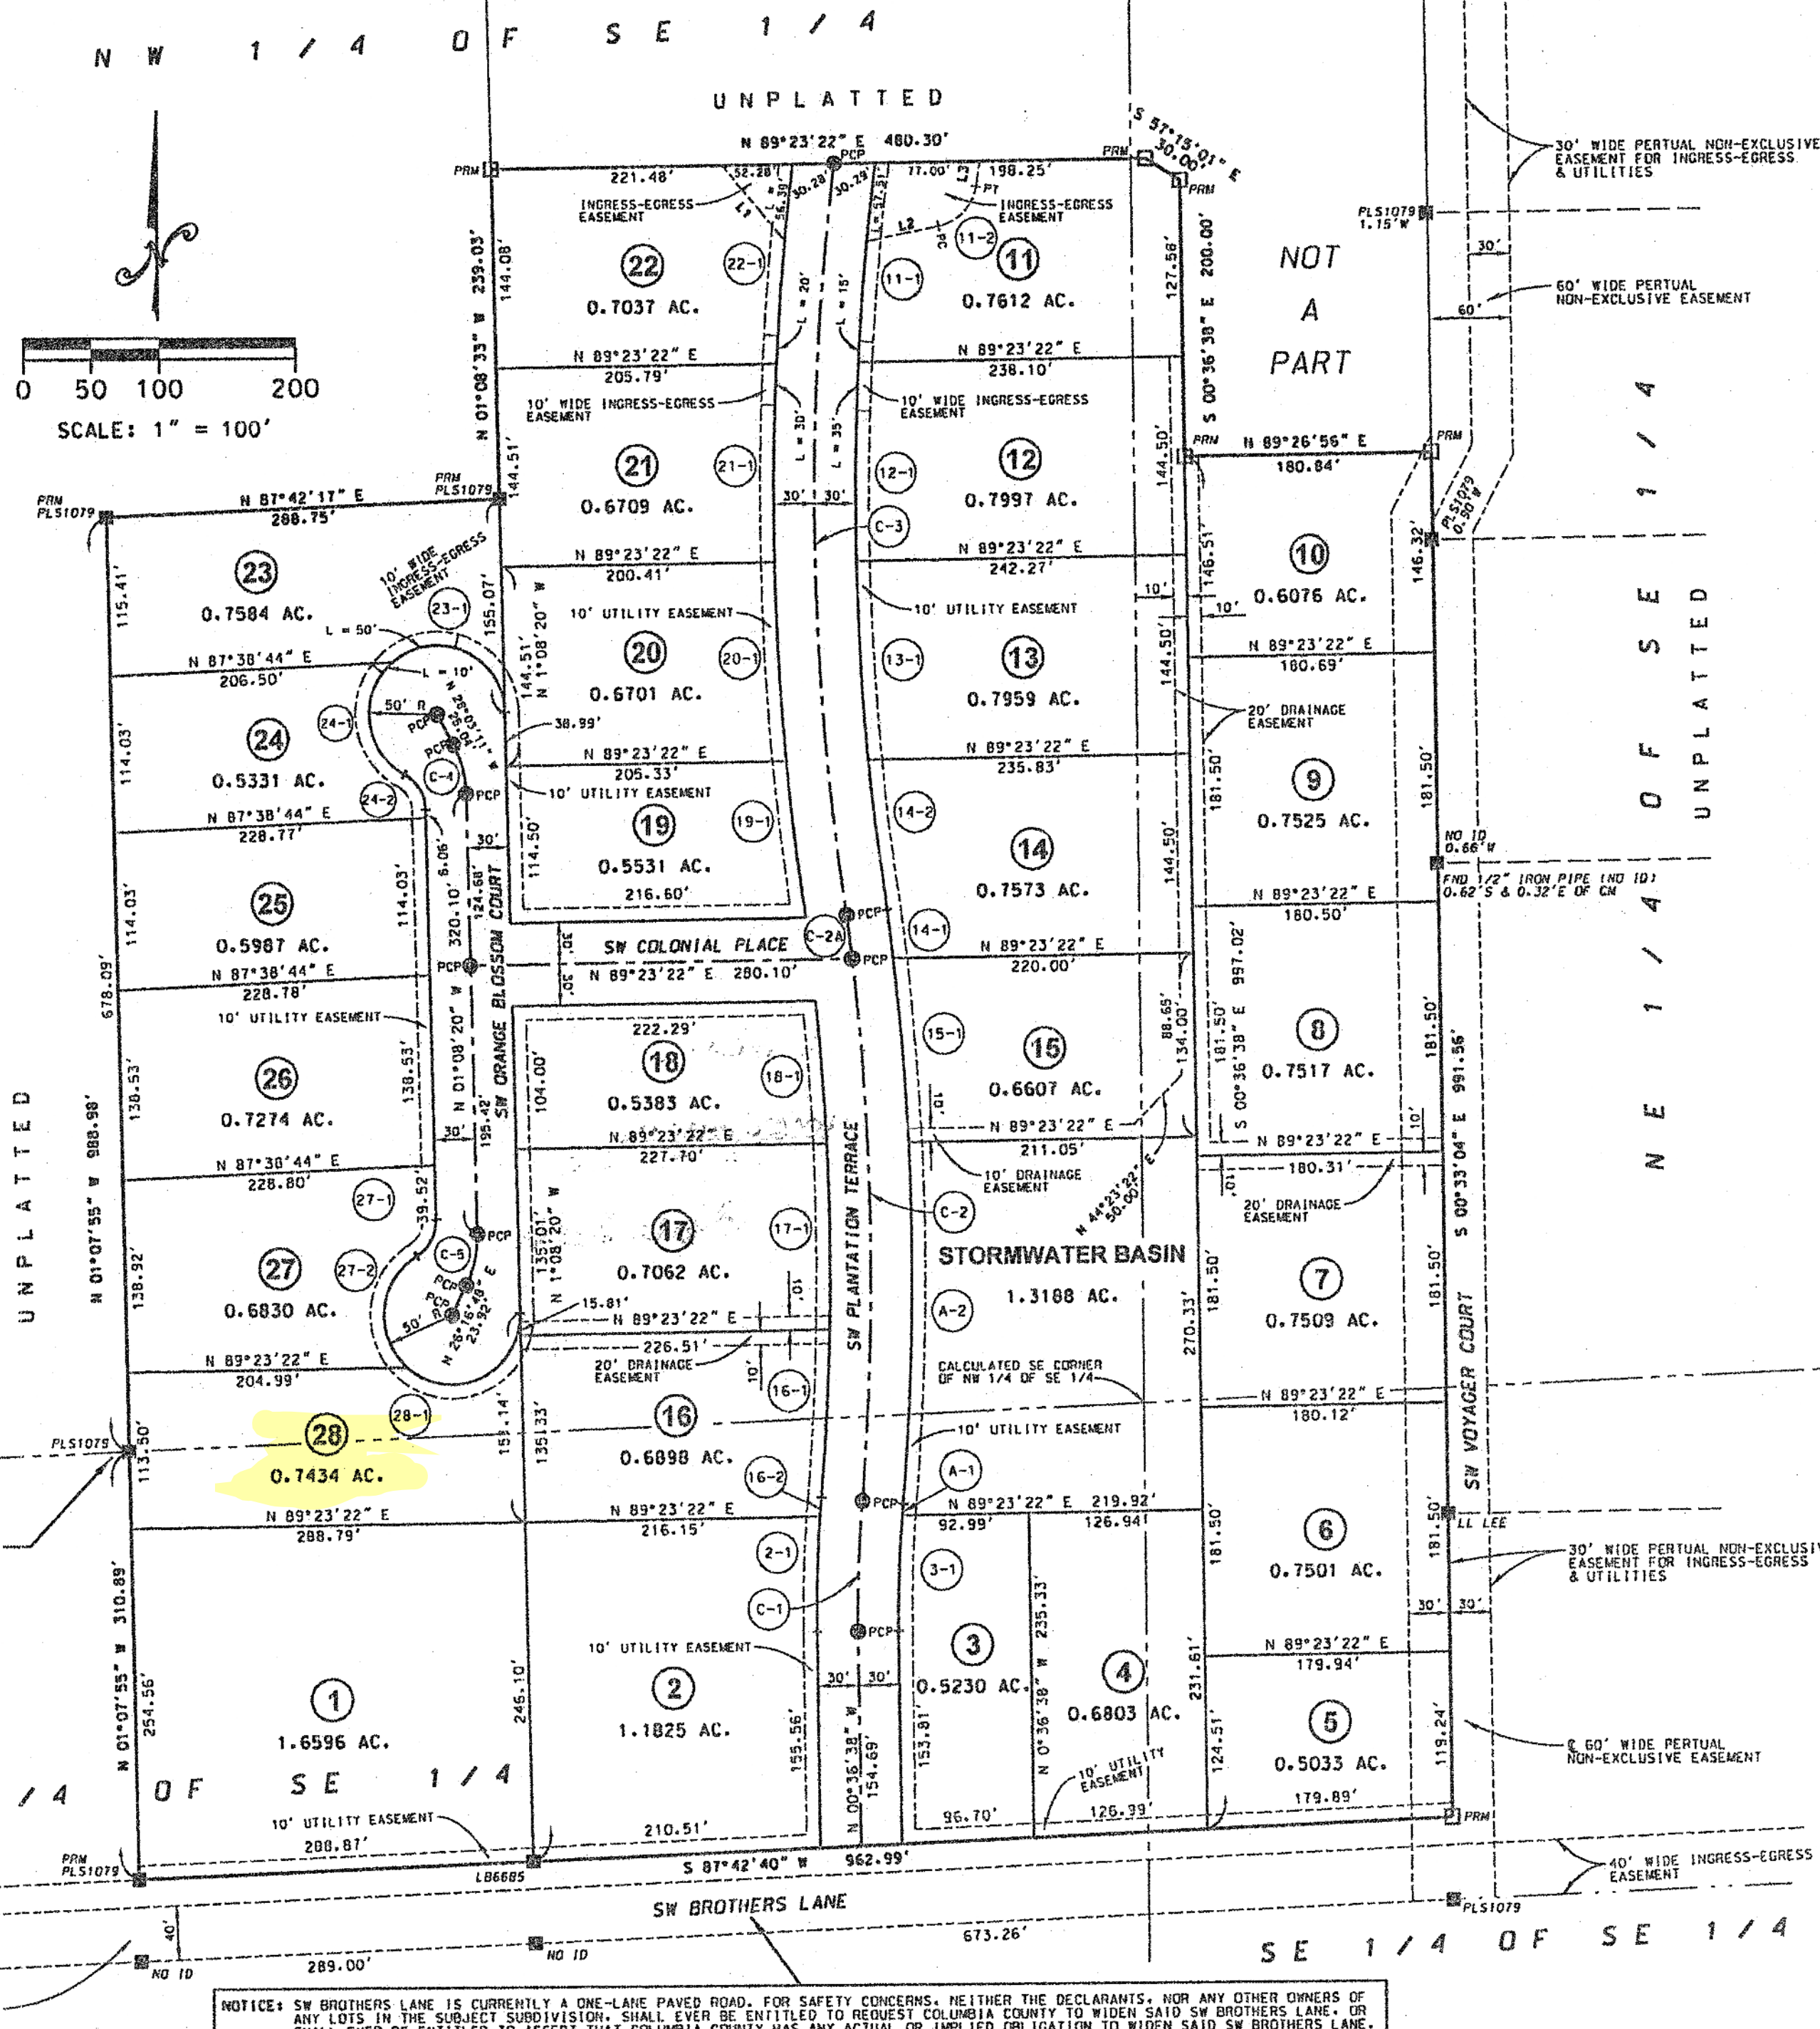

FILE NUMBER 2004024682
FILED AND RECORDED IN THE OFFICIAL RECORDS
OF COLUMBIA COUNTY, FLORIDA
1/3 2004 AT 16:47 CLOCK P.M.
P. DEWITT GASON
CLERK OF COURTS
COLUMBIA COUNTY, FLORIDA
BY: *M. Lee* D.C.

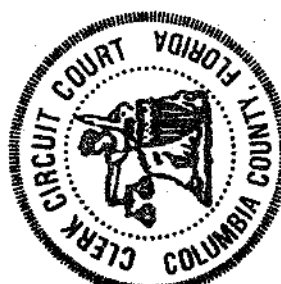


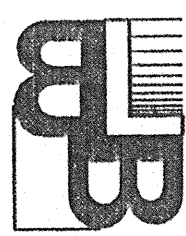

BAILEY BISHOP & LANE, INC.
484 SW COMMERCE DRIVE, SUITE 135
P. O. BOX 3717
LAKE CITY, FL 32056-3717
PH. (386) 752-6640 FAX (386) 755-7771
Eng. Lic. 7362 Survey Lic. LB-0006685
BBL Job No. 030815DOU

SOUTHERN LANDINGS AVIATION SUBDIVISION

IN
THE E 1/2 OF
SECTION 12, TOWNSHIP 4 SOUTH, RANGE 16 EAST
COLUMBIA COUNTY, FLORIDA

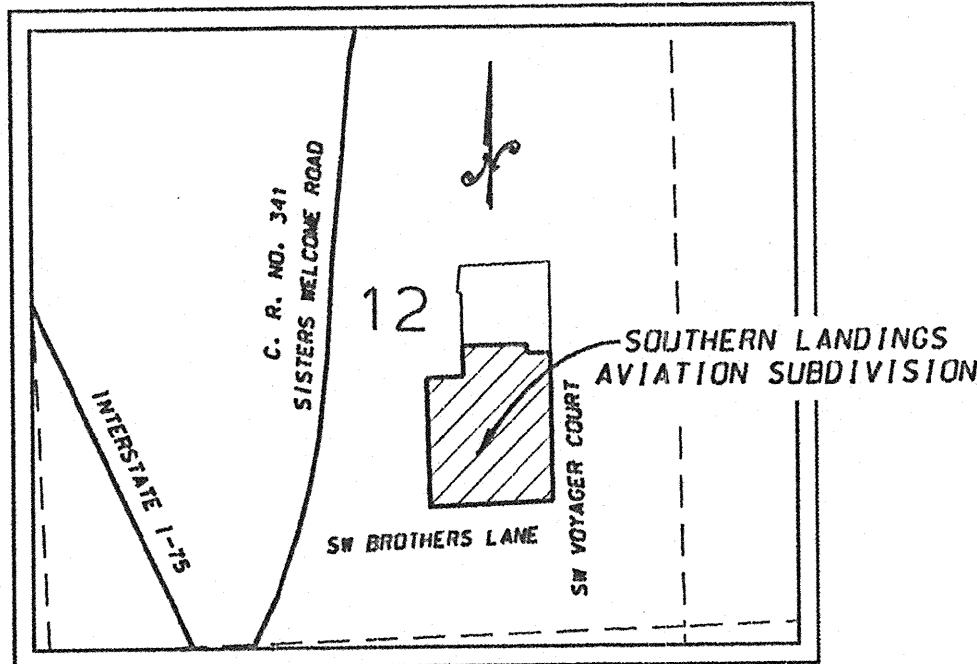

LOCATION MAP
NOT TO SCALE

NOTES:

1. BEARINGS ARE BASED ON THE BBL OPS CONTROL POINTS 2019 AND 2020, BEING S 24°47'11" E.
2. TOTAL ACRES IN SUBDIVISION IS 25.60 ACRES.
3. SUBDIVISION CONSISTS OF 28 LOTS, RANGING IN SIZE FROM 0.5033 AC. TO 1.6596 AC. AND 1 STORMWATER BASIN.
4. BM DATUM IS NAVD 1988. CONTOURS DETERMINED FROM FIELD DATA.
5. PROPERTY IS ZONED RSF/M1-2 (RESIDENTIAL, (MIXED) SINGLE FAMILY/MOBILE HOME).
6. CLOSURE EXCEEDS 1:10000.
7. ACCORDING TO FLOOD INSURANCE RATE MAP (COMMUNITY PANEL NO. 120070 0175 B, EFFECTIVE DATE JANUARY 6, 1988) THE ABOVE DESCRIBED LANDS LIE IN ZONE "X", AN AREA DETERMINED TO BE OUTSIDE THE 500-YEAR FLOOD PLAIN.
8. PRELIMINARY PLAT APPROVED ON FEBRUARY 19, 2004.
9. WATER SERVICE WILL BE INDIVIDUAL WELLS.
10. WASTE WATER IS TO BE PRIVATE SEPTIC SYSTEMS.
11. BUILDING SETBACKS ARE AS FOLLOWS:
FRONT - 25 FEET
SIDE - 10 FEET
REAR - 15 FEET
12. ALL LOT CORNERS ARE SET REBAR & CAP (5/8") UNLESS OTHERWISE INDICATED.

ACKNOWLEDGEMENT:

STATE OF FLORIDA, COUNTY OF COLUMBIA

THE FOREGOING DEDICATION WAS ACKNOWLEDGED BEFORE ME THIS 11th DAY OF Sept., 2004 BY GERALD H. GRAY, AS SENIOR VICE-PRESIDENT OF COLUMBIA COUNTY BANK, FOR AND ON BEHALF OF SAID BANK. HE IS PERSONALLY KNOWN TO ME OR HAS PRODUCED AS IDENTIFICATION.

SIGNED: Gerald H. Gray
NOTARY PUBLIC

MY COMMISSION EXPIRES: January 23, 2006

CERTIFICATE OF APPROVAL BY THE BOARD OF COUNTY COMMISSIONERS OF COLUMBIA COUNTY, FLORIDA

THIS IS TO CERTIFY THAT ON Sept. 16, 2004 THE AFOREGOING PLAT WAS APPROVED BY THE BOARD OF COUNTY COMMISSIONERS FOR COLUMBIA COUNTY, FLORIDA.

SIGNED: Henry A. Steiner
CHAIRMAN

ATTEST: _____
CITY CLERK

CERTIFICATE OF SUBDIVIDER'S ENGINEER

THIS IS TO CERTIFY THAT ON Sept. 21, 2004, ANN M. NEWLAND, REGISTERED FLORIDA ENGINEER, AS SPECIFIED WITHIN CHAPTER 471, FLORIDA STATUTES, LICENSE NO. 59918, DOES HEREBY CERTIFY THAT ALL REQUIRED IMPROVEMENTS HAVE BEEN INSTALLED IN COMPLIANCE WITH THE APPROVED CONSTRUCTION PLANS AND IF APPLICABLE, ANY SUBMITTED "AS BUILT" BLUEPRINTS IN ACCORDANCE WITH THE REQUIREMENTS OF THE BOARD OF COUNTY COMMISSIONERS OF COLUMBIA COUNTY, FLORIDA.

SIGNED: Ann M. Newland
REGISTERED FLORIDA ENGINEER

PLAT BOOK 7 PAGE 206
SHEET 2 OF 2

DEVELOPER:
M & D DOUGLAS PROPERTIES, LTD.
C/O MARSHALL DOUGLAS
P. O. BOX 2648
LAKE CITY, FL 32056
(386) 961-8133

SURVEYOR:
BRIAN SCOTT DANIEL
P. O. BOX 3717
LAKE CITY, FL 32056
(386) 752-5640

ENGINEER:
ANN M. NEWLAND
P. O. BOX 3717
LAKE CITY, FL 32056
(386) 752-5640

SPECIAL NOTES

NOTICE: THIS PLAT, AS RECORDED IN ITS GRAPHIC FORM, IS THE OFFICIAL DEPICTION OF THE SUBDIVIDED LANDS DESCRIBED HEREIN AND WILL, IN NO CIRCUMSTANCES BE SUPPLANTED IN AUTHORITY BY ANY OTHER GRAPHIC OR DIGITAL FORM OF THE PLAT. THERE MAY BE ADDITIONAL RESTRICTIONS THAT ARE NOT RECORDED ON THIS PLAT THAT MAY BE FOUND IN THE PUBLIC RECORDS OF THIS COUNTY.

NOTICE: ALL PLATTED UTILITY EASEMENTS SHALL PROVIDE THAT SUCH EASEMENTS SHALL ALSO BE EASEMENTS FOR THE CONSTRUCTION, INSTALLATION, MAINTENANCE, AND OPERATION OF CABLE TELEVISION SERVICES PROVIDED, HOWEVER, NO SUCH CONSTRUCTION, INSTALLATION, MAINTENANCE, AND OPERATION OF CABLE TELEVISION SERVICES SHALL INTERFERE WITH THE FACILITIES AND SERVICES OF ELECTRIC, TELEPHONE, GAS, OR OTHER PUBLIC UTILITY. IN THE EVENT THAT A CABLE TELEVISION COMPANY DAMAGES THE FACILITIES OF A PUBLIC UTILITY, IT SHALL BE SOLELY RESPONSIBLE FOR THE DAMAGES.

NOTICE: WATER RUN OFF FROM EXISTING PUBLIC ROAD RIGHTS OF WAY MAY OCCUR DURING HEAVY RAINS.

ACCEPTANCE FOR MAINTENANCE

I HEREBY CERTIFY THAT THE IMPROVEMENTS HAVE BEEN CONSTRUCTED IN AN ACCEPTABLE MANNER AND IN ACCORDANCE WITH COUNTY SPECIFICATIONS OR THAT A PERFORMANCE BOND OR INSTRUMENT IN THE AMOUNT OF \$ _____ HAS BEEN POSTED TO ASSURE COMPLETION OF ALL REQUIRED IMPROVEMENTS AND MAINTENANCE IN CASE OF DEFAULT.

SIGNED: Hyde Parker DATE: 9/17/04
DIRECTOR OF PUBLIC WORKS

CERTIFICATE OF APPROVAL BY THE ATTORNEY FOR COLUMBIA COUNTY, FLORIDA

EXAMINED ON August 5, 2004
AND
APPROVED AS TO LEGAL FORM AND SUFFICIENCY BY

SIGNED: Mark Joseph
COUNTY ATTORNEY

CLERK'S CERTIFICATE

THIS PLAT HAVING BEEN APPROVED BY THE COLUMBIA COUNTY BOARD OF COUNTY COMMISSIONERS IS ACCEPTED FOR FILES AND RECORDED THIS 5 DAY OF November, 2004, IN PLAT BOOK 7, PAGES 205-206.

SIGNED: P. A. Steiner
CLERK OF CIRCUIT COURT

CERTIFICATE OF SURVEYOR

I, THE UNDERSIGNED PROFESSIONAL SURVEYOR AND MAPPER, HEREBY CERTIFY THAT THIS PLAT IS A TRUE AND CORRECT REPRESENTATION OF THE LANDS SURVEYED, THAT THE SURVEY DATA COMPLIES WITH ALL REQUIREMENTS OF CHAPTER 177, FLORIDA STATUTES AND THE COLUMBIA COUNTY SUBDIVISION ORDINANCE AND THAT THE PERMANENT REFERENCE MONUMENTS WERE INSTALLED AS OF THE 7th DAY OF JULY, 2004. THE PERMANENT CONTROL POINTS AND LOT CORNERS WERE INSTALLED AS OF THE 7th DAY OF JULY, 2004.

SIGNED: Scott Daniel
DATE: 9-22-04
BRIAN SCOTT DANIEL
PROFESSIONAL SURVEYOR & MAPPER
FLORIDA REGISTRATION NO. 6449

BAILEY, BISHOP & LANE, INC.
P.O. BOX 3717
LAKE CITY, FLORIDA 32056-3717
LB 6685

OFFICIAL RECORDS
BOOK PAGE
1029/224

DESCRIPTION:

COMMENCE AT THE SOUTHWEST CORNER OF THE NW 1/4 OF THE SE 1/4 OF SECTION 12, TOWNSHIP 4 SOUTH, RANGE 16 EAST AND RUN THENCE N 87°41'23" E, ALONG THE SOUTH LINE OF SAID NW 1/4 OF SE 1/4, 535.79 FEET FOR A POINT OF BEGINNING; THENCE N 01°07'58" W, 678.09 FEET; THENCE N 87°42'17" E, 288.75 FEET; THENCE N 01°08'33" W, 239.03 FEET; THENCE N 89°23'22" E, 480.30 FEET; THENCE S 87°15'01" E, 30.00 FEET; THENCE S 00°36'38" E, 200.00 FEET; THENCE N 89°26'56" E, 180.04 FEET; THENCE S 00°33'04" E, 991.56 FEET; THENCE S 87°42'40" W, 962.99 FEET; THENCE N 01°07'55" W, 310.89 FEET TO THE POINT OF BEGINNING.

CONTAINING 24.67 ACRES, MORE OR LESS.

CERTIFICATE OF DEDICATION & OWNERSHIP:

KNOW ALL MEN BY THESE PRESENTS THAT H. MARSHALL DOUGLAS, DIANA S. DOUGLAS AND JOY R. DOUGLAS, AS OWNERS, AND COLUMBIA COUNTY BANK, AS MORTGAGEE, HAVE CAUSED THE LANDS HEREON SHOWN TO BE SURVEYED, SUBDIVIDED AND PLATTED, TO BE KNOWN AS SOUTHERN LANDINGS AVIATION SUBDIVISION, AND THAT ALL RIGHTS-OF-WAY AND EASEMENTS ARE HEREBY DEDICATED FOR THE PERPETUAL USE OF THE PUBLIC FOR USES AS SHOWN HEREON AND THAT THE RETENTION AREA IS DEDICATED TO THE SOUTHERN LANDINGS AVIATION SUBDIVISION HOMEOWNERS ASSOCIATION, INC. FOR THE USE AS SHOWN HEREON.

OWNERS:

BY: H. Marshall Douglas
H. MARSHALL DOUGLAS

WITNESS: Ed M. Allen
WITNESS

BY: Diana S. Douglas
DIANA S. DOUGLAS

WITNESS: Ed M. Allen
WITNESS

BY: Joy R. Douglas
JOY R. DOUGLAS

WITNESS: Ed M. Allen
WITNESS

MORTGAGEE:

BY: Gerald H. Gray
GERALD H. GRAY
SENIOR VICE-PRESIDENT
COLUMBIA COUNTY BANK

WITNESS: Margaret Smith
WITNESS

WITNESS: Julie Caprony
WITNESS

ACKNOWLEDGEMENT:

STATE OF FLORIDA, COUNTY OF COLUMBIA

THE FOREGOING DEDICATION WAS ACKNOWLEDGED BEFORE ME THIS 21st DAY OF September, 2004 BY H. MARSHALL DOUGLAS, AS PART OWNER OF THE LANDS AS DESCRIBED HEREIN. HE IS PERSONALLY KNOWN TO ME OR HAS PRODUCED AS IDENTIFICATION.

SIGNED: Andrew A. Walden
NOTARY PUBLIC

MY COMMISSION EXPIRES: Oct. 21, 2007

ACKNOWLEDGEMENT:

STATE OF FLORIDA, COUNTY OF COLUMBIA

THE FOREGOING DEDICATION WAS ACKNOWLEDGED BEFORE ME THIS 21st DAY OF September, 2004 BY DIANA S. DOUGLAS, AS PART OWNER OF THE LANDS AS DESCRIBED HEREIN. SHE IS PERSONALLY KNOWN TO ME OR HAS PRODUCED AS IDENTIFICATION.

SIGNED: Andrew A. Walden
NOTARY PUBLIC

MY COMMISSION EXPIRES: October 21, 2007

ACKNOWLEDGEMENT:

STATE OF FLORIDA, COUNTY OF COLUMBIA

THE FOREGOING DEDICATION WAS ACKNOWLEDGED BEFORE ME THIS 21st DAY OF September, 2004 BY JOY R. DOUGLAS, AS PART OWNER OF THE LANDS AS DESCRIBED HEREIN. SHE IS PERSONALLY KNOWN TO ME OR HAS PRODUCED AS IDENTIFICATION.

SIGNED: Andrew A. Walden
NOTARY PUBLIC

MY COMMISSION EXPIRES: October 21, 2007

CERTIFICATE OF COUNTY SURVEYOR

KNOW ALL MEN BY THESE PRESENTS, THAT THE UNDERSIGNED, BEING A LICENSED AND REGISTERED LAND SURVEYOR AND MAPPER, AS PROVIDED UNDER CHAPTER 472, FLORIDA STATUTES AND IS IN GOOD STANDING WITH THE BOARD OF LAND SURVEYORS, DOES HEREBY CERTIFY THAT ON BEHALF OF COLUMBIA COUNTY, FLORIDA HAS REVIEWED THIS PLAT FOR CONFORMITY TO CHAPTER 177, FLORIDA STATUTES; AND SAID PLAT MEETS ALL THE REQUIREMENTS OF CHAPTER 177, AS AMENDED.

NAME: Timothy A. DeBene
DATE: 9/23/04

REGISTRATION NUMBER: 5594

