


NW GOBBLER DRIVE

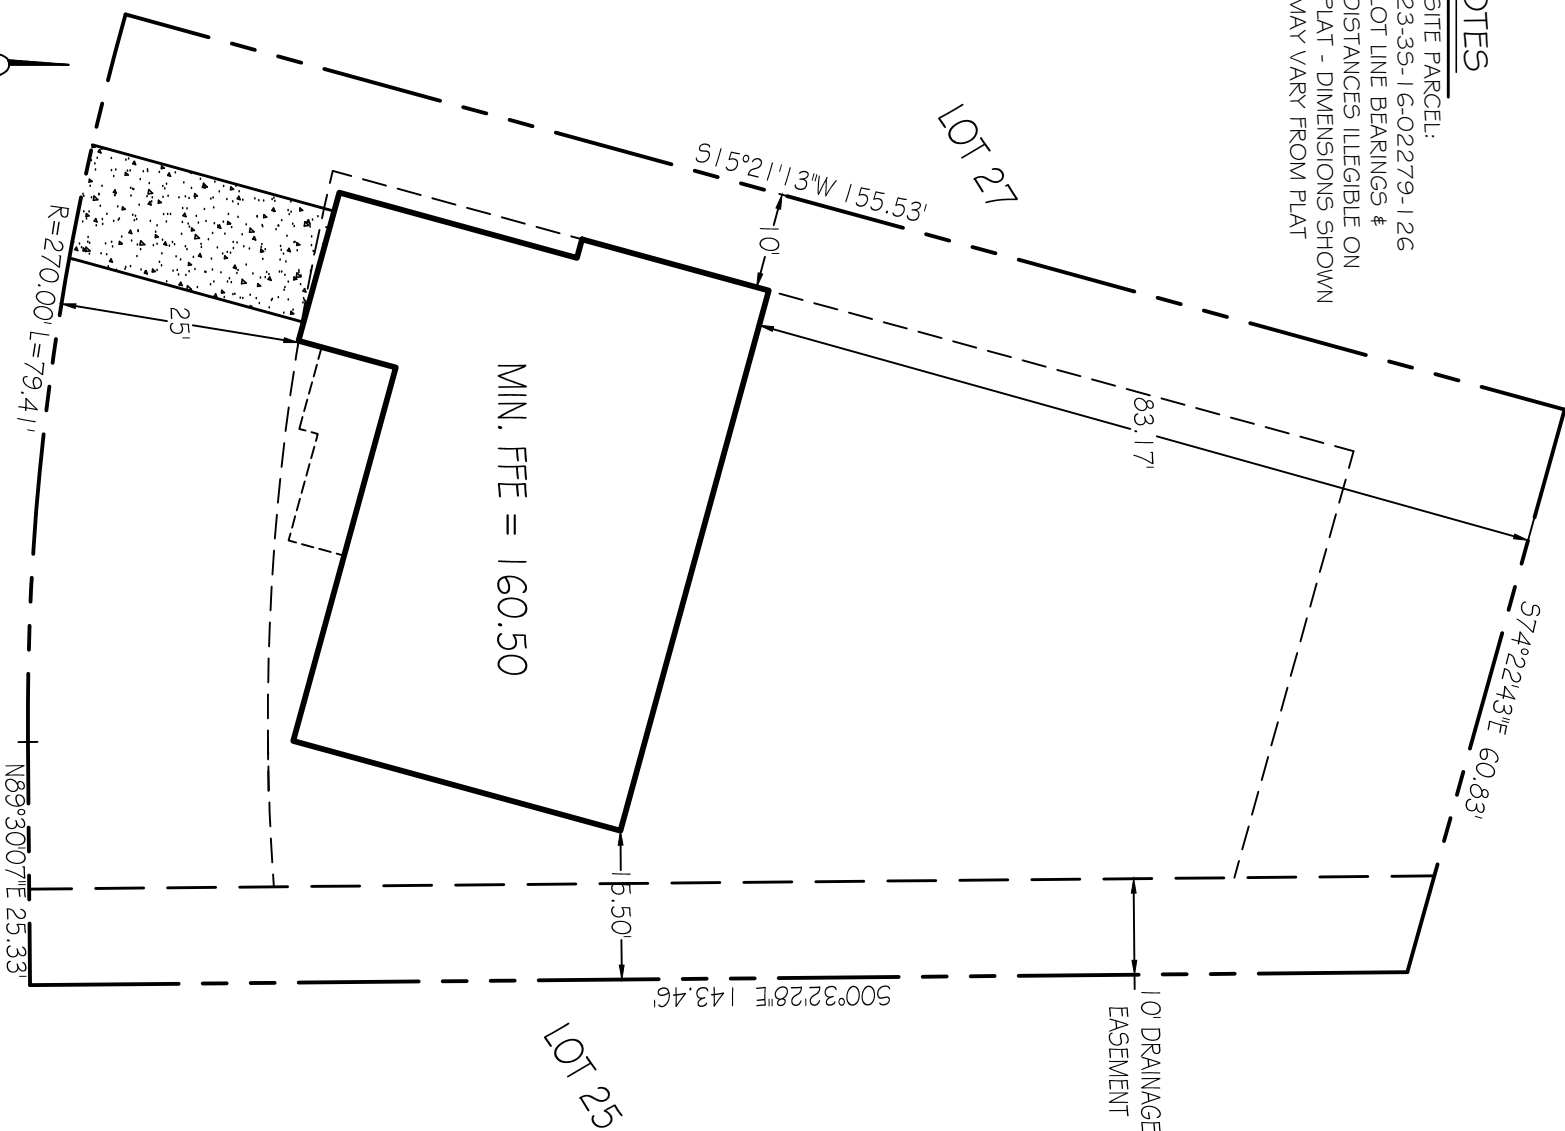

Carol Chadwick, PE
cn=Carol Chadwick, PE,
o=This item has been
electronically signed and
sealed by Carol
Chadwick, PE using a
digital signature, ou,
email=ccpewyo@gmail.c
om, c=US
2021.03.02 16:53:57
-05'00'


PROJECT NO.	
FL21048	
DATE	
MAR. 2, 2021	
REVISION DATE	
SHEET	SHEETS

LOT 26, TURKEY CREEK UNIT 1

SITE SKETCH

PREPARED FOR
PLUMB LEVEL CONSTRUCTION
KEVIN BEDENBAUGH, JR.
386.365.5264

DATE	REVISION DESCRIPTION

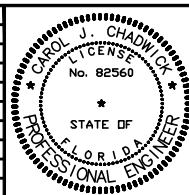

CAROL CHADWICK P.E.

