


USE NEW OVERCURRENT DEVICES AS INDICATED ON THIS ONE-LINE DIAGRAM.
VERIFY EXISTING BREAKERS MATCH DEVICES LISTED ON THIS DRAWING.
REPLACE EXISTING BREAKERS WITH NEW BREAKERS WHERE REQUIRED TO
ACHIEVE A COORDINATED SYSTEM.
ADJUST ALL DEVICES AS SHOWN.
MARK ALL DISCREPANCIES OR DISCREPANCIES AND FORWARD TO ENGINEER WITH
SWITCHGEAR SUBMITTALS.
SUBMIT COORDINATION STUDY PER SPECIFICATIONS AND INCLUDE EXISTING DEVICES
ONE LEVEL UP FROM THIS DRAWING.

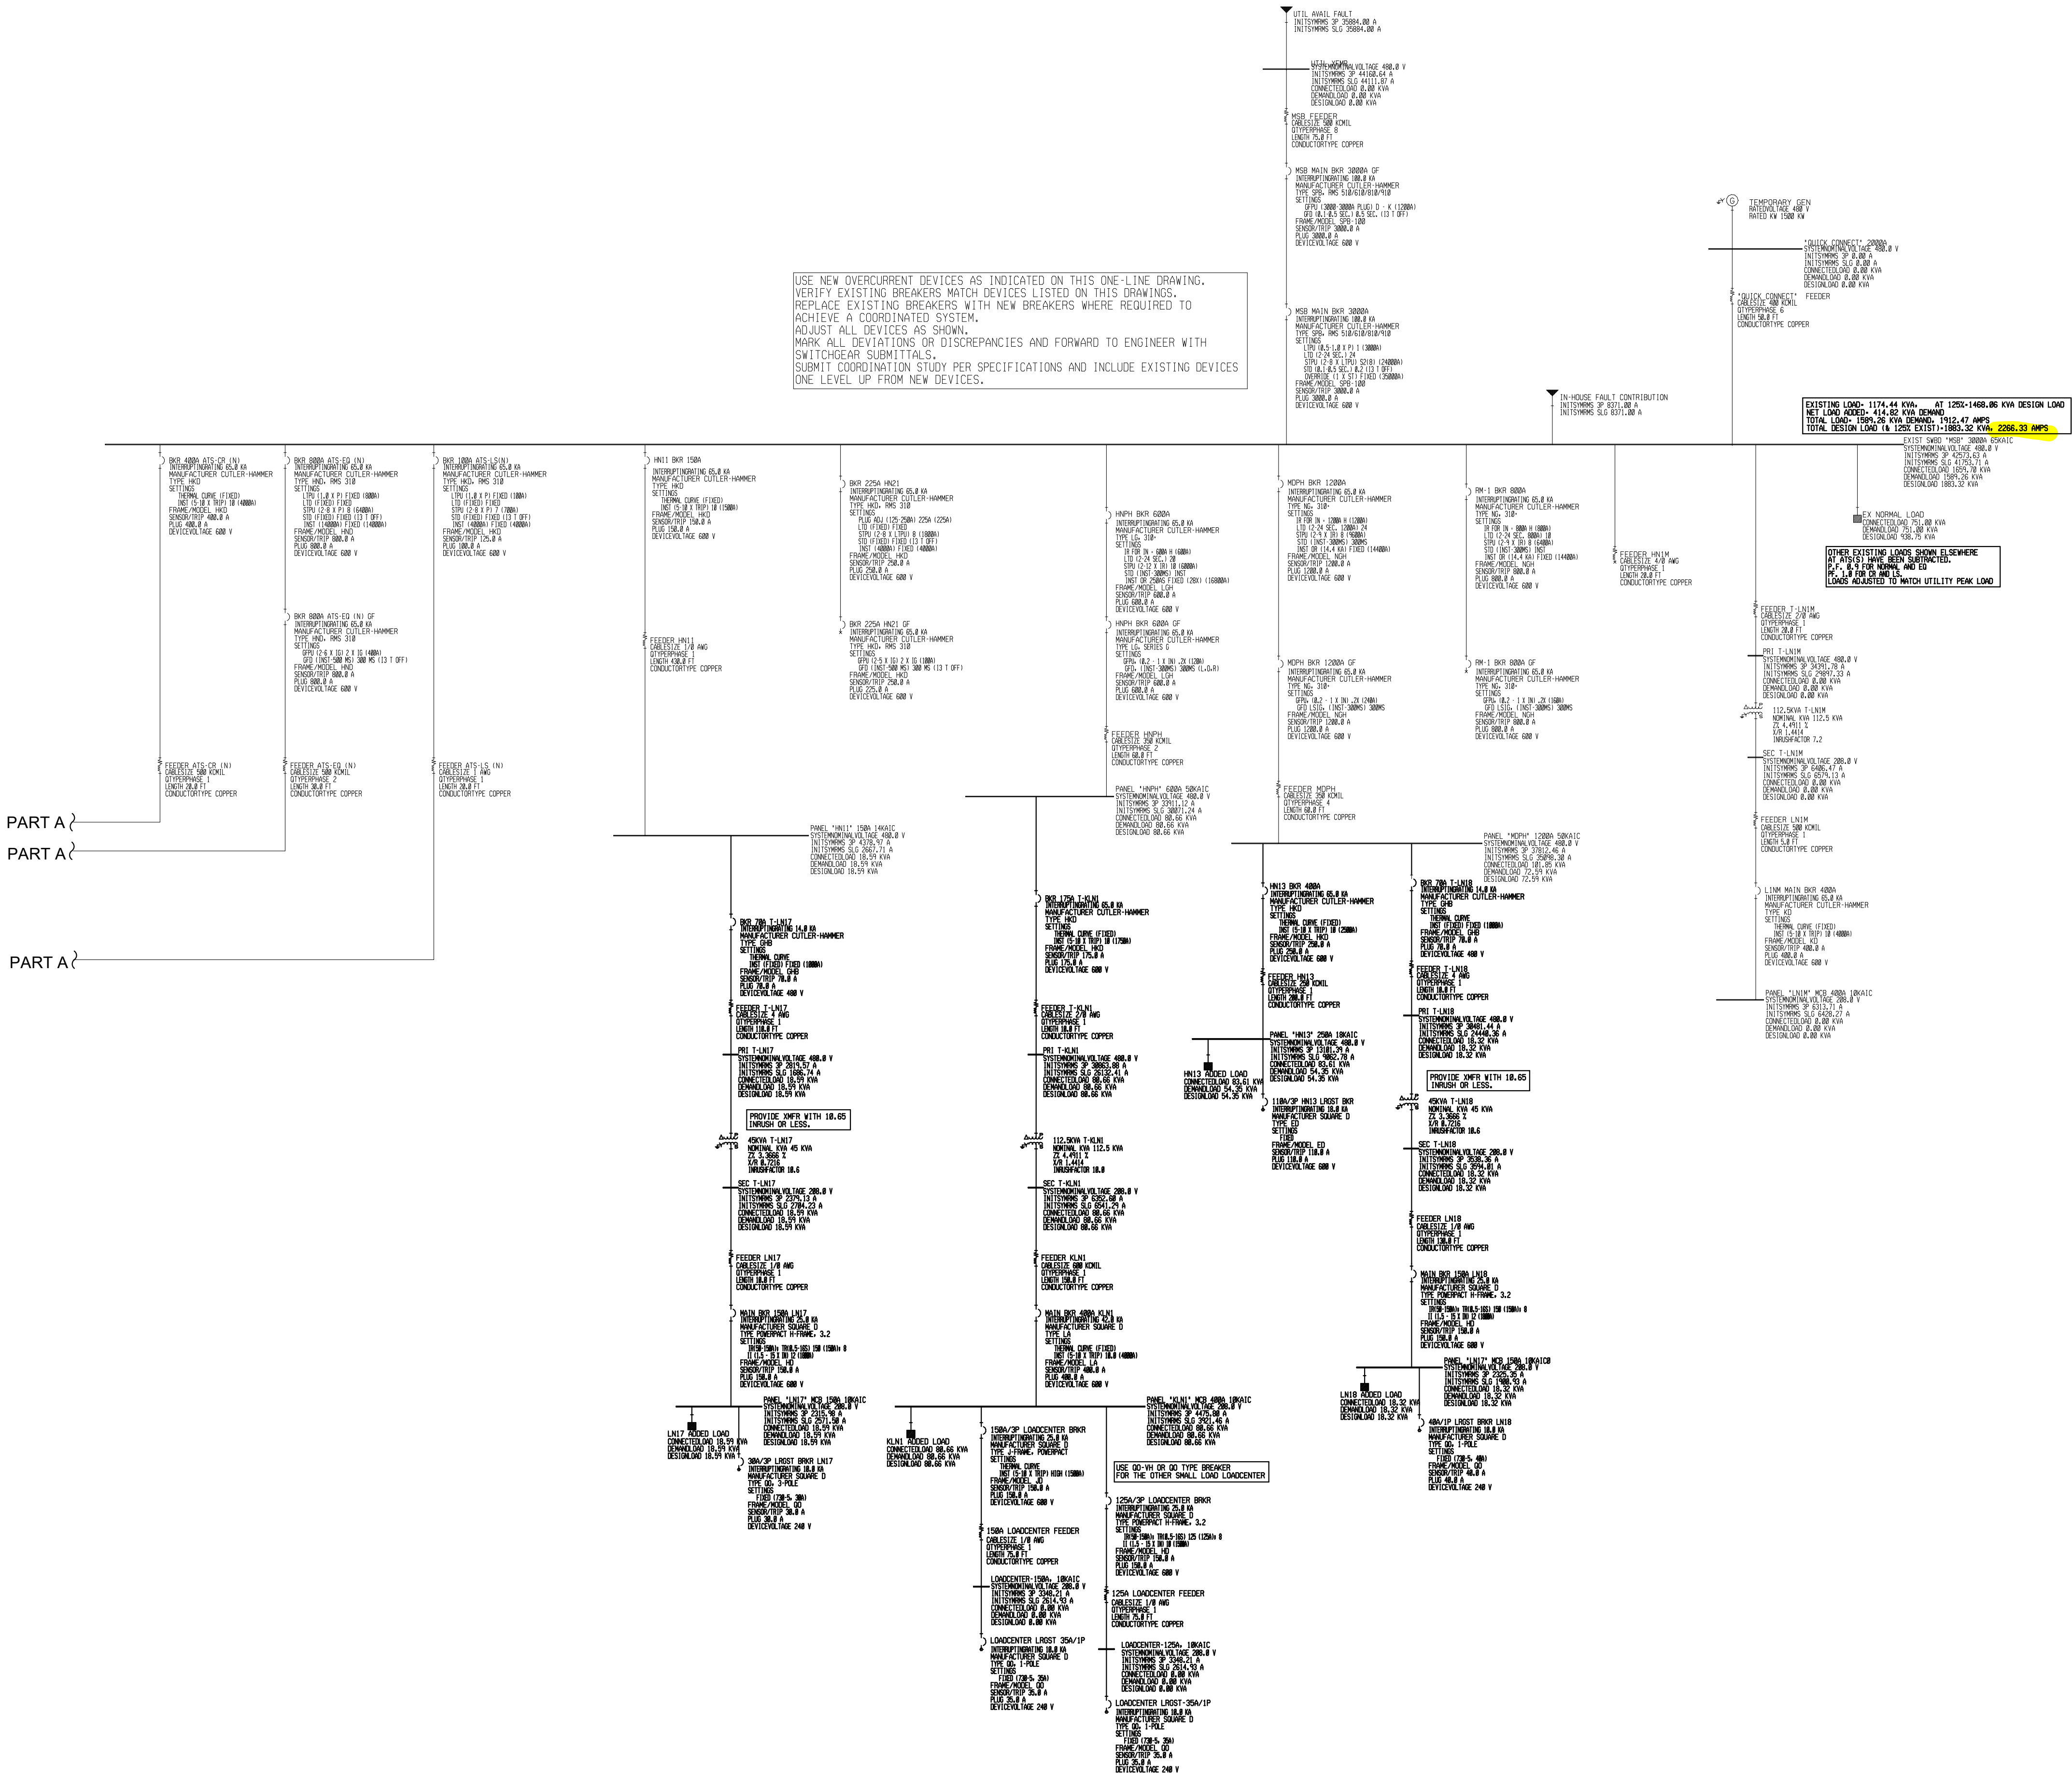

1 ELECTRICAL - ONE LINE DIAGRAM PART B
NOT TO SCALE




GreshamSmith.com

ARCHITECT, INTERIOR DESIGN, ME&P GRAPHICS
Gresham Smith
222 2nd Avenue South, Suite 1400
Nashville, TN 37201-2308
615-770-8100
FL Qualifier No. AR0013420
FL Registry No. RY3806
Architect/Interior Designer of Record:
Eric M. Snyder
Florida Registration #96197
Project Architect: Eric Snyder
Project Coordinator: Traci Myers
Interior Designer: Morgan Black
Stanley O. Lindsey & Associates, Ltd.
750 Old Hickory Blvd, Building 1,
Suite 175
Brentwood, TN 37027
615-320-1735
FL Qualifier No. 39200
FL Registry No. 1329
Project Principal/Engineer:
Mark Hiler
Structural Engineer of Record:
Michael E. Corrin
Florida Registration #62025

ME&P
I.C. Thomasson Associates, Inc.
2550 Kraft Drive, Suite 500
Nashville, TN 37204
615-346-3400
FL Qualifier No. 38970
MEP Principal: Josh Cartwright
MEP Proj Mgr: Paul C. McKinney
Mech Engineer of Record:
Shawn Sullivan
Florida Registration #81091
Plum/Fire P. Designer:
Donna Seigal
Elec. Engineer of Record:
Paul C. McKinney
Florida Registration #56569
1.77telecom PM: Michael Henry
2615 Centennial Blvd., Suite 102
Tallahassee, FL 32308
850-553-3500
FL Qualifier No. 49629
FL Registry No. 690
EOR: Kelsey Lewis, PE
Florida Registration #79384
Landscape AOR: Charlie Johnson
Florida Reg #667402



I. C. Thomasson Associates, Inc.
2550 KRAFT DRIVE
NASHVILLE, TN, 37204
PHONE (615) 346-3400
www.ictthomasson.com
ict project #: 210404

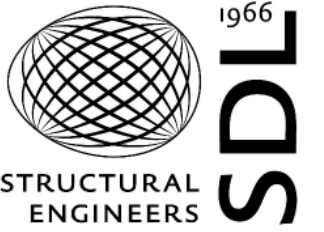

Kimley»Horn
214 OceanSide Drive
Nashville, TN 37204



HCA Design & Construction
One Park Plaza, PO Box 550
Bldg. II, East 3rd Floor
Nashville, TN 37203
HCA Design Mgr.: Nicole Hoch
HCA Const. Mgr.: Ben McAlpin

General Contractors
Robins & Morton
5500 Maryland Way, Suite 100
Brentwood, TN 37027



Digitally signed by Paul C. McKinney
DN: cn=Paul C. McKinney, o=I.C. Thomasson Associates, l=Nashville, s=TN, c=US
Date: 2022.03.01 16:28:33-06'00'

ED EXPANSION, PHARMACY AND DIETARY RENOVATION

LAKE CITY MEDICAL CENTER
340 NW Commerce Dr.
Lake City, FL 32055

HCA Project No.: 3793800010, 3793800014
Florida AHCA
Project Submission No.: 115
Client Code / File No.: 23/100156

Revision		
No.	Date	Description

ELECTRICAL - ONE LINE DIAGRAM

E603

LINE IS 3 INCHES WHEN PRINTED FULL SIZE
FULL SHEET SIZE = 30"x42"