



Justin
12-27-11

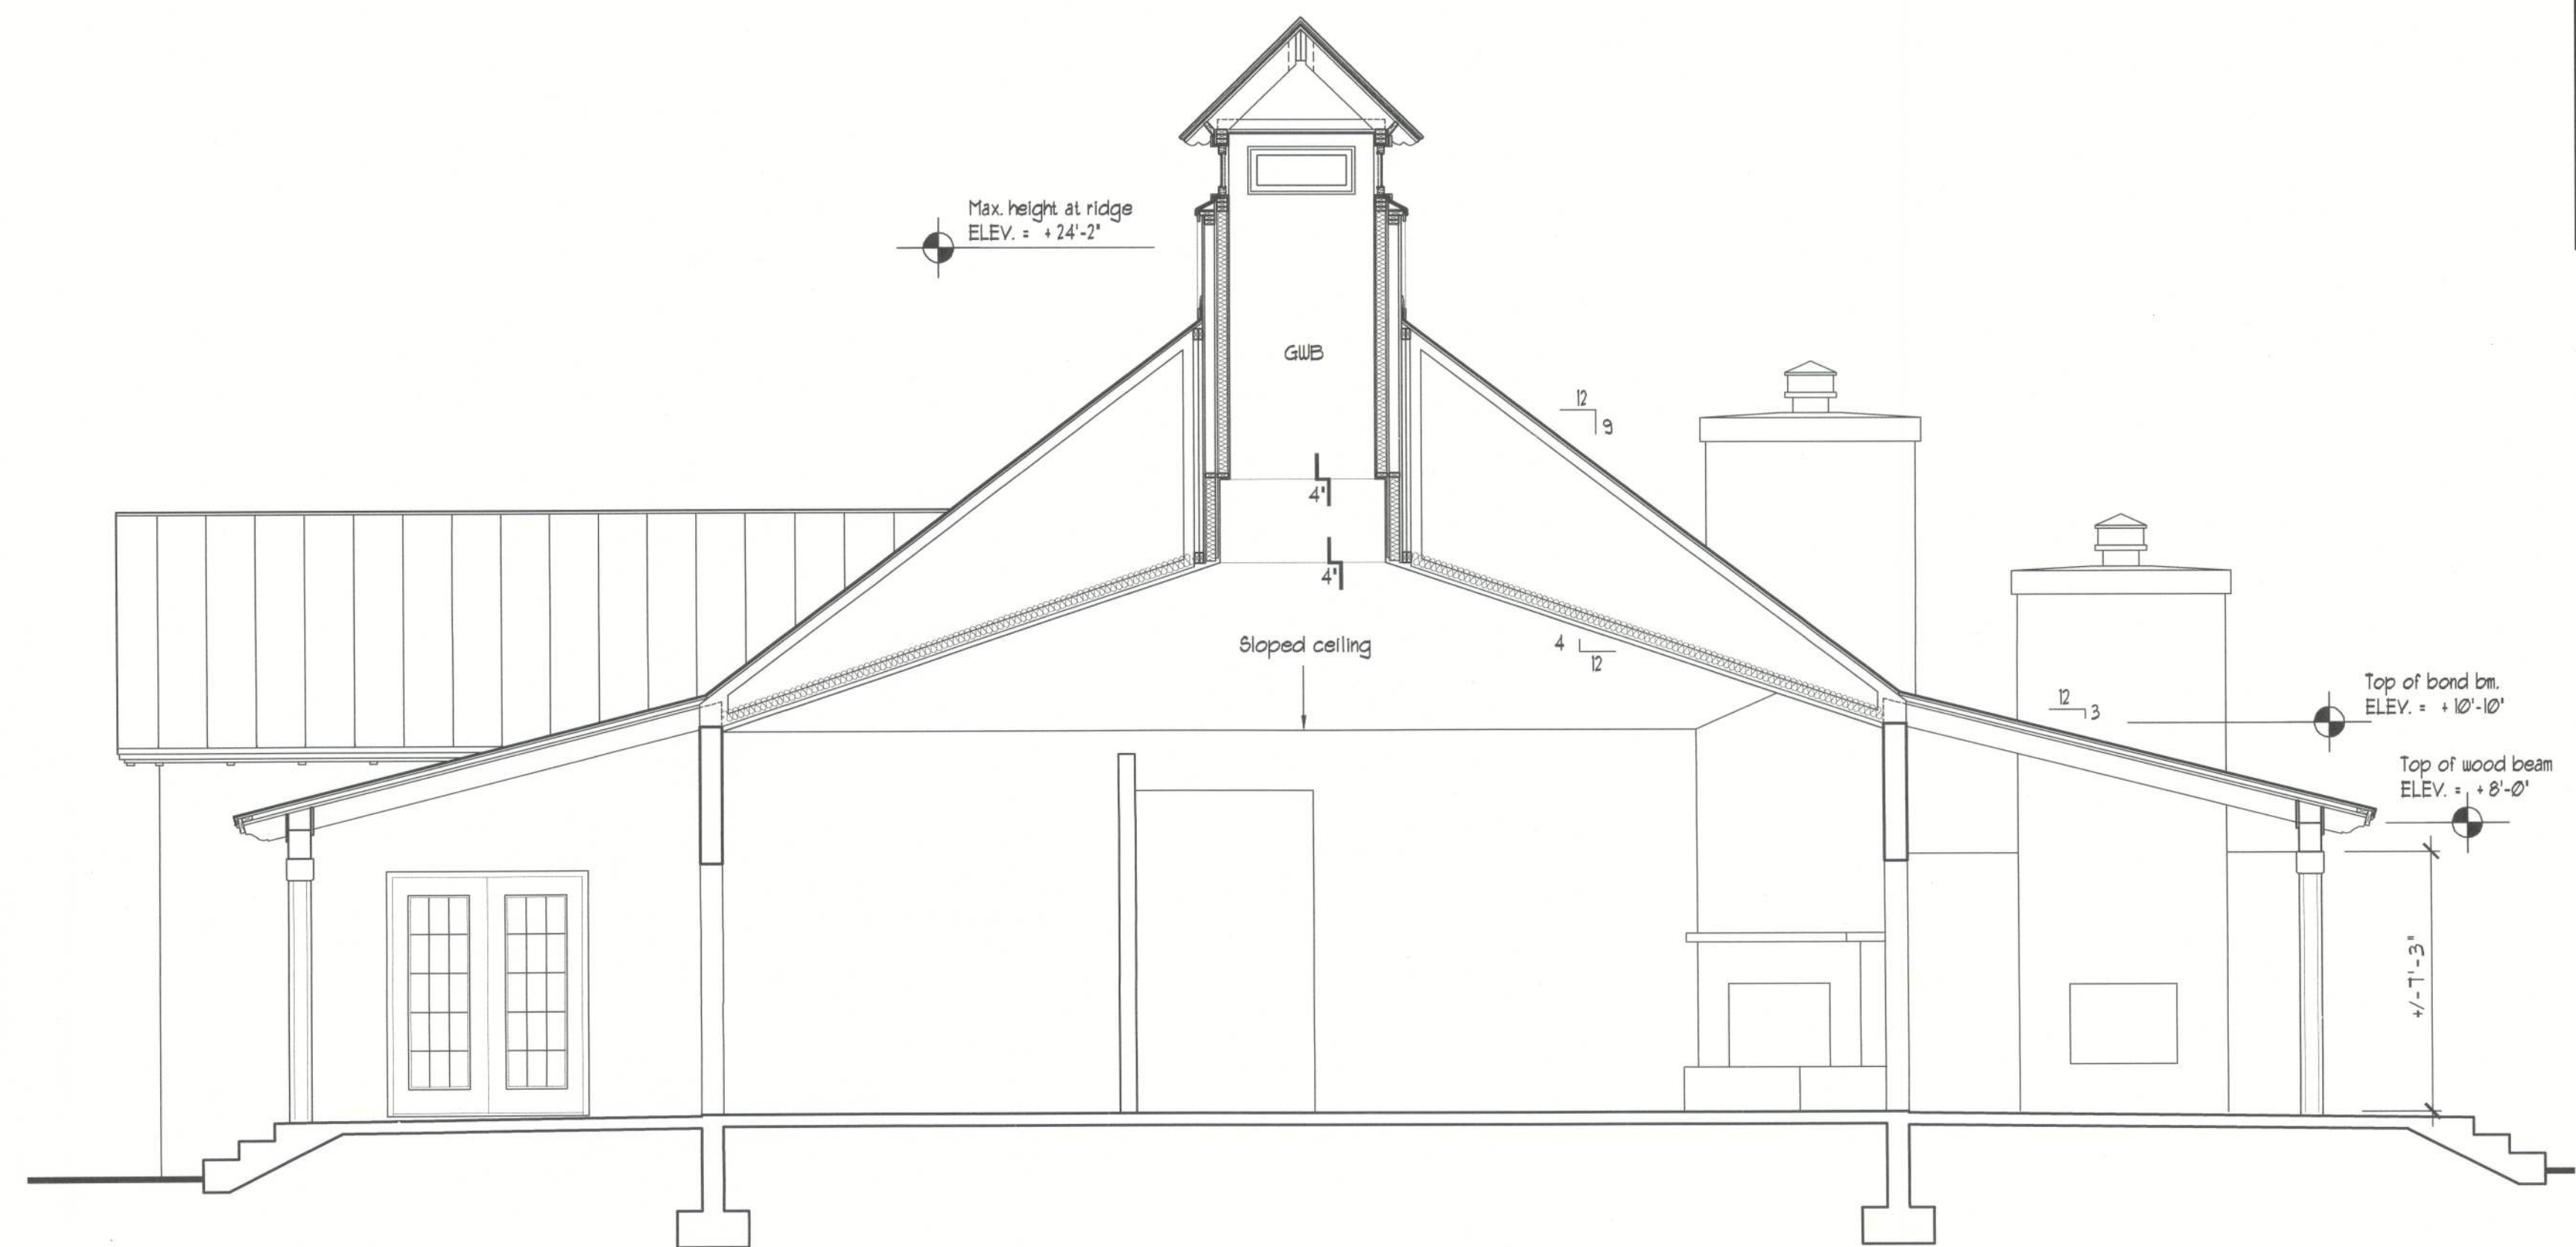

SECTION B
scale: 1/4" = 1'-0"

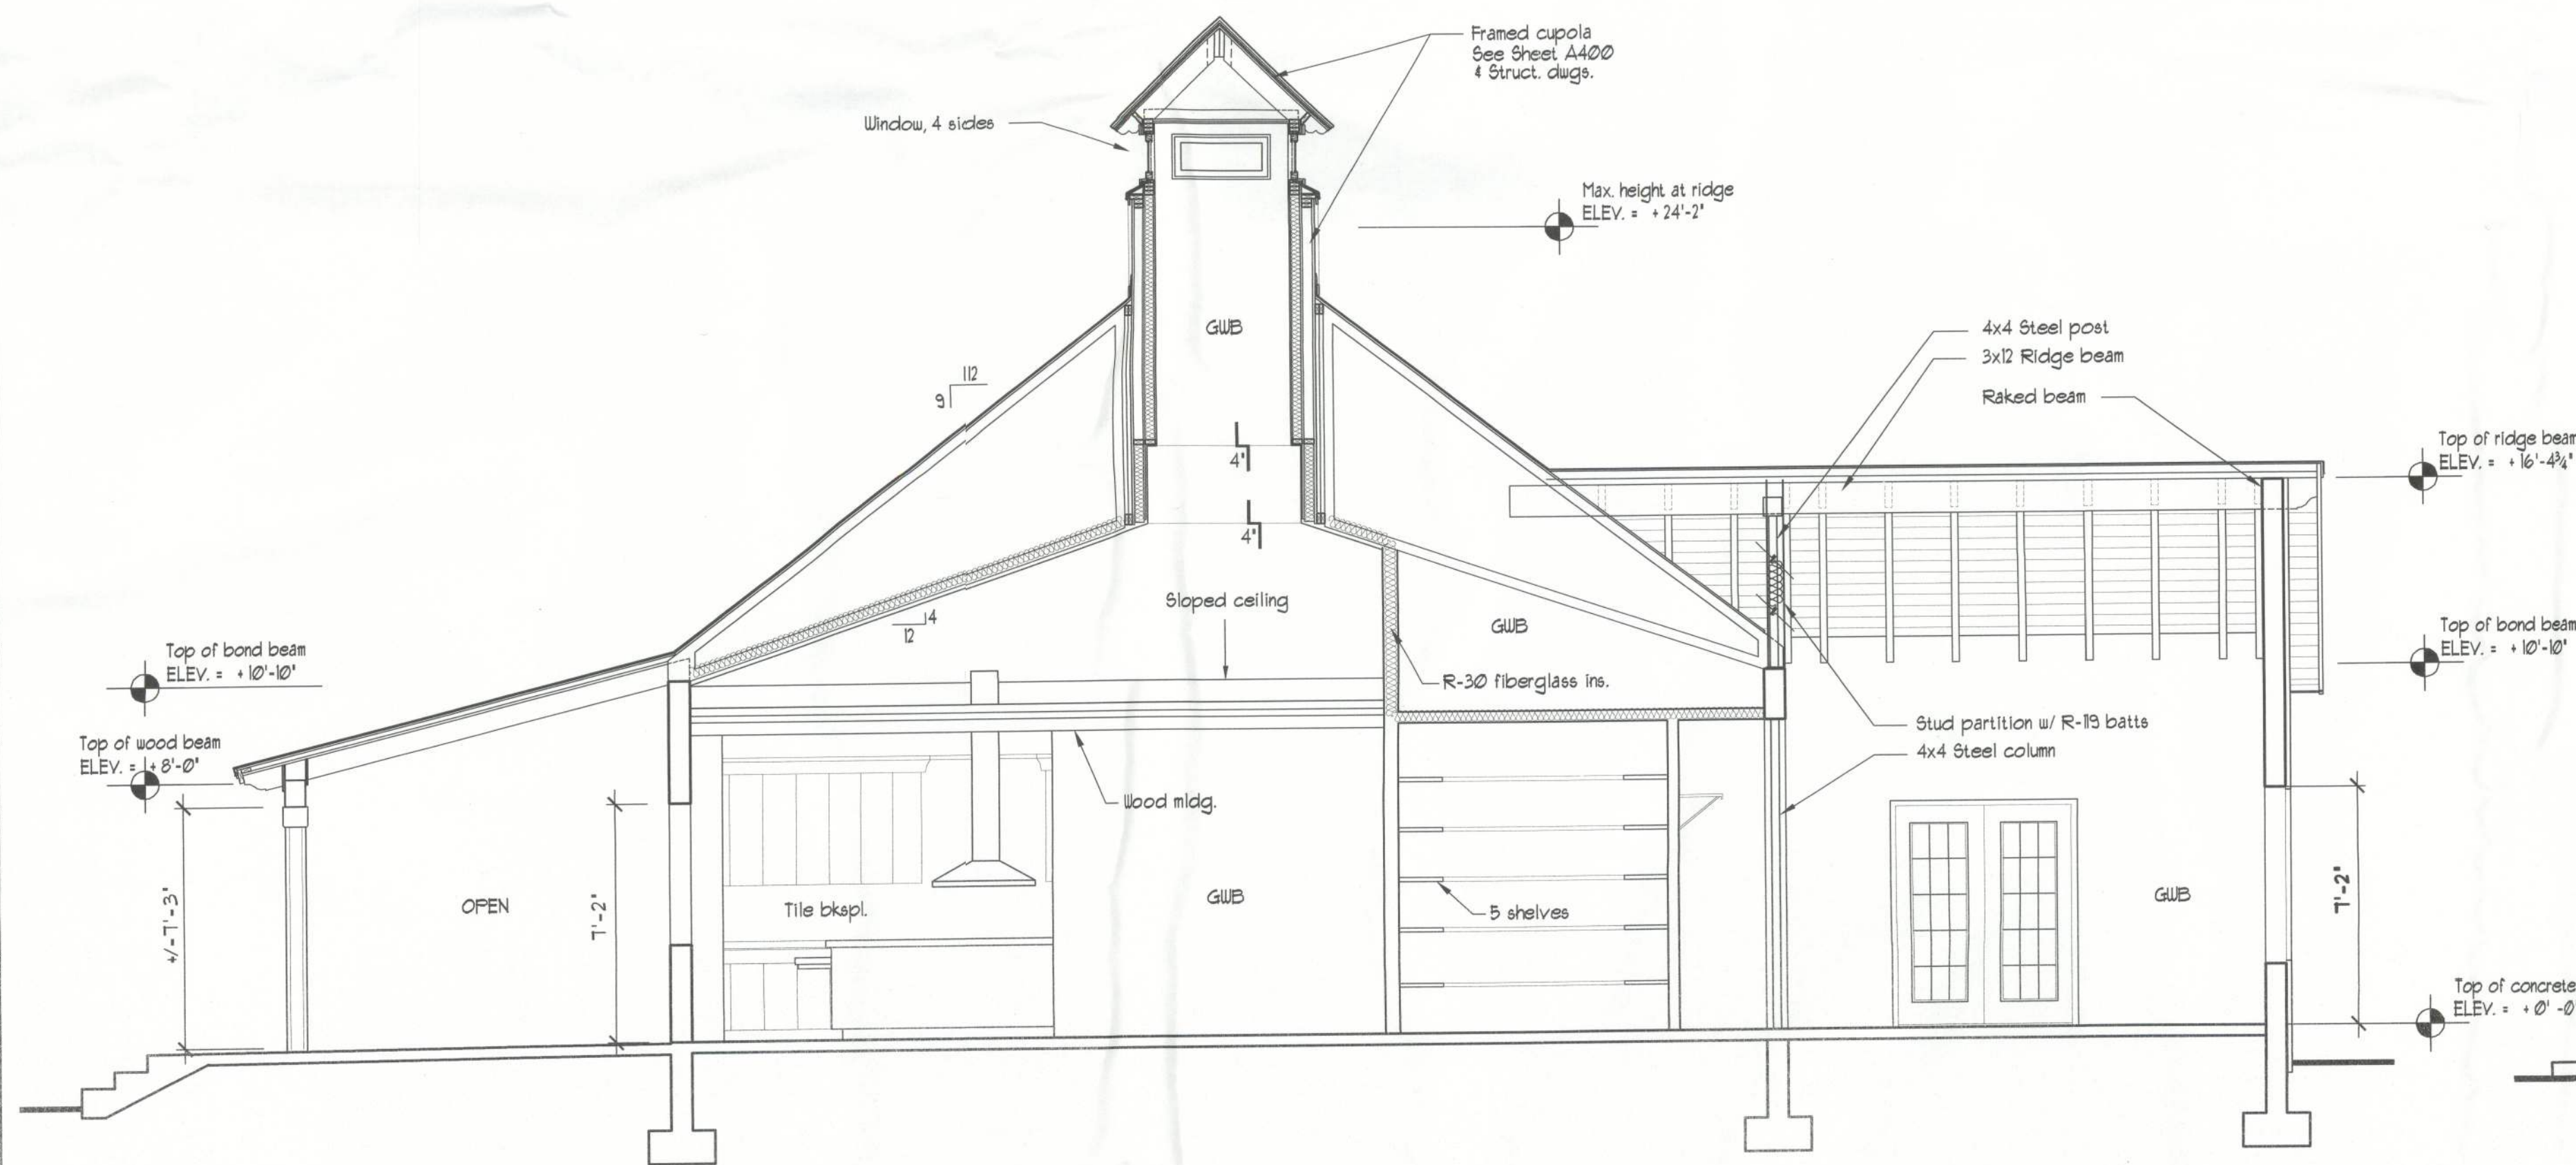

SECTION C
scale: 1/4" = 1'-0"



SECTION D
scale: 1/4" = 1'-0"

New Residence for
Mr. & Mrs. Wade Schile
319 Singleton Terrace, Columbia County, Florida

Date: July 14, 2011

Project no.

Drawn: JRFP

Checked: JRFP

Revisions:

Sheet title:

BUILDING SECTIONS

Sheet no.

A300