


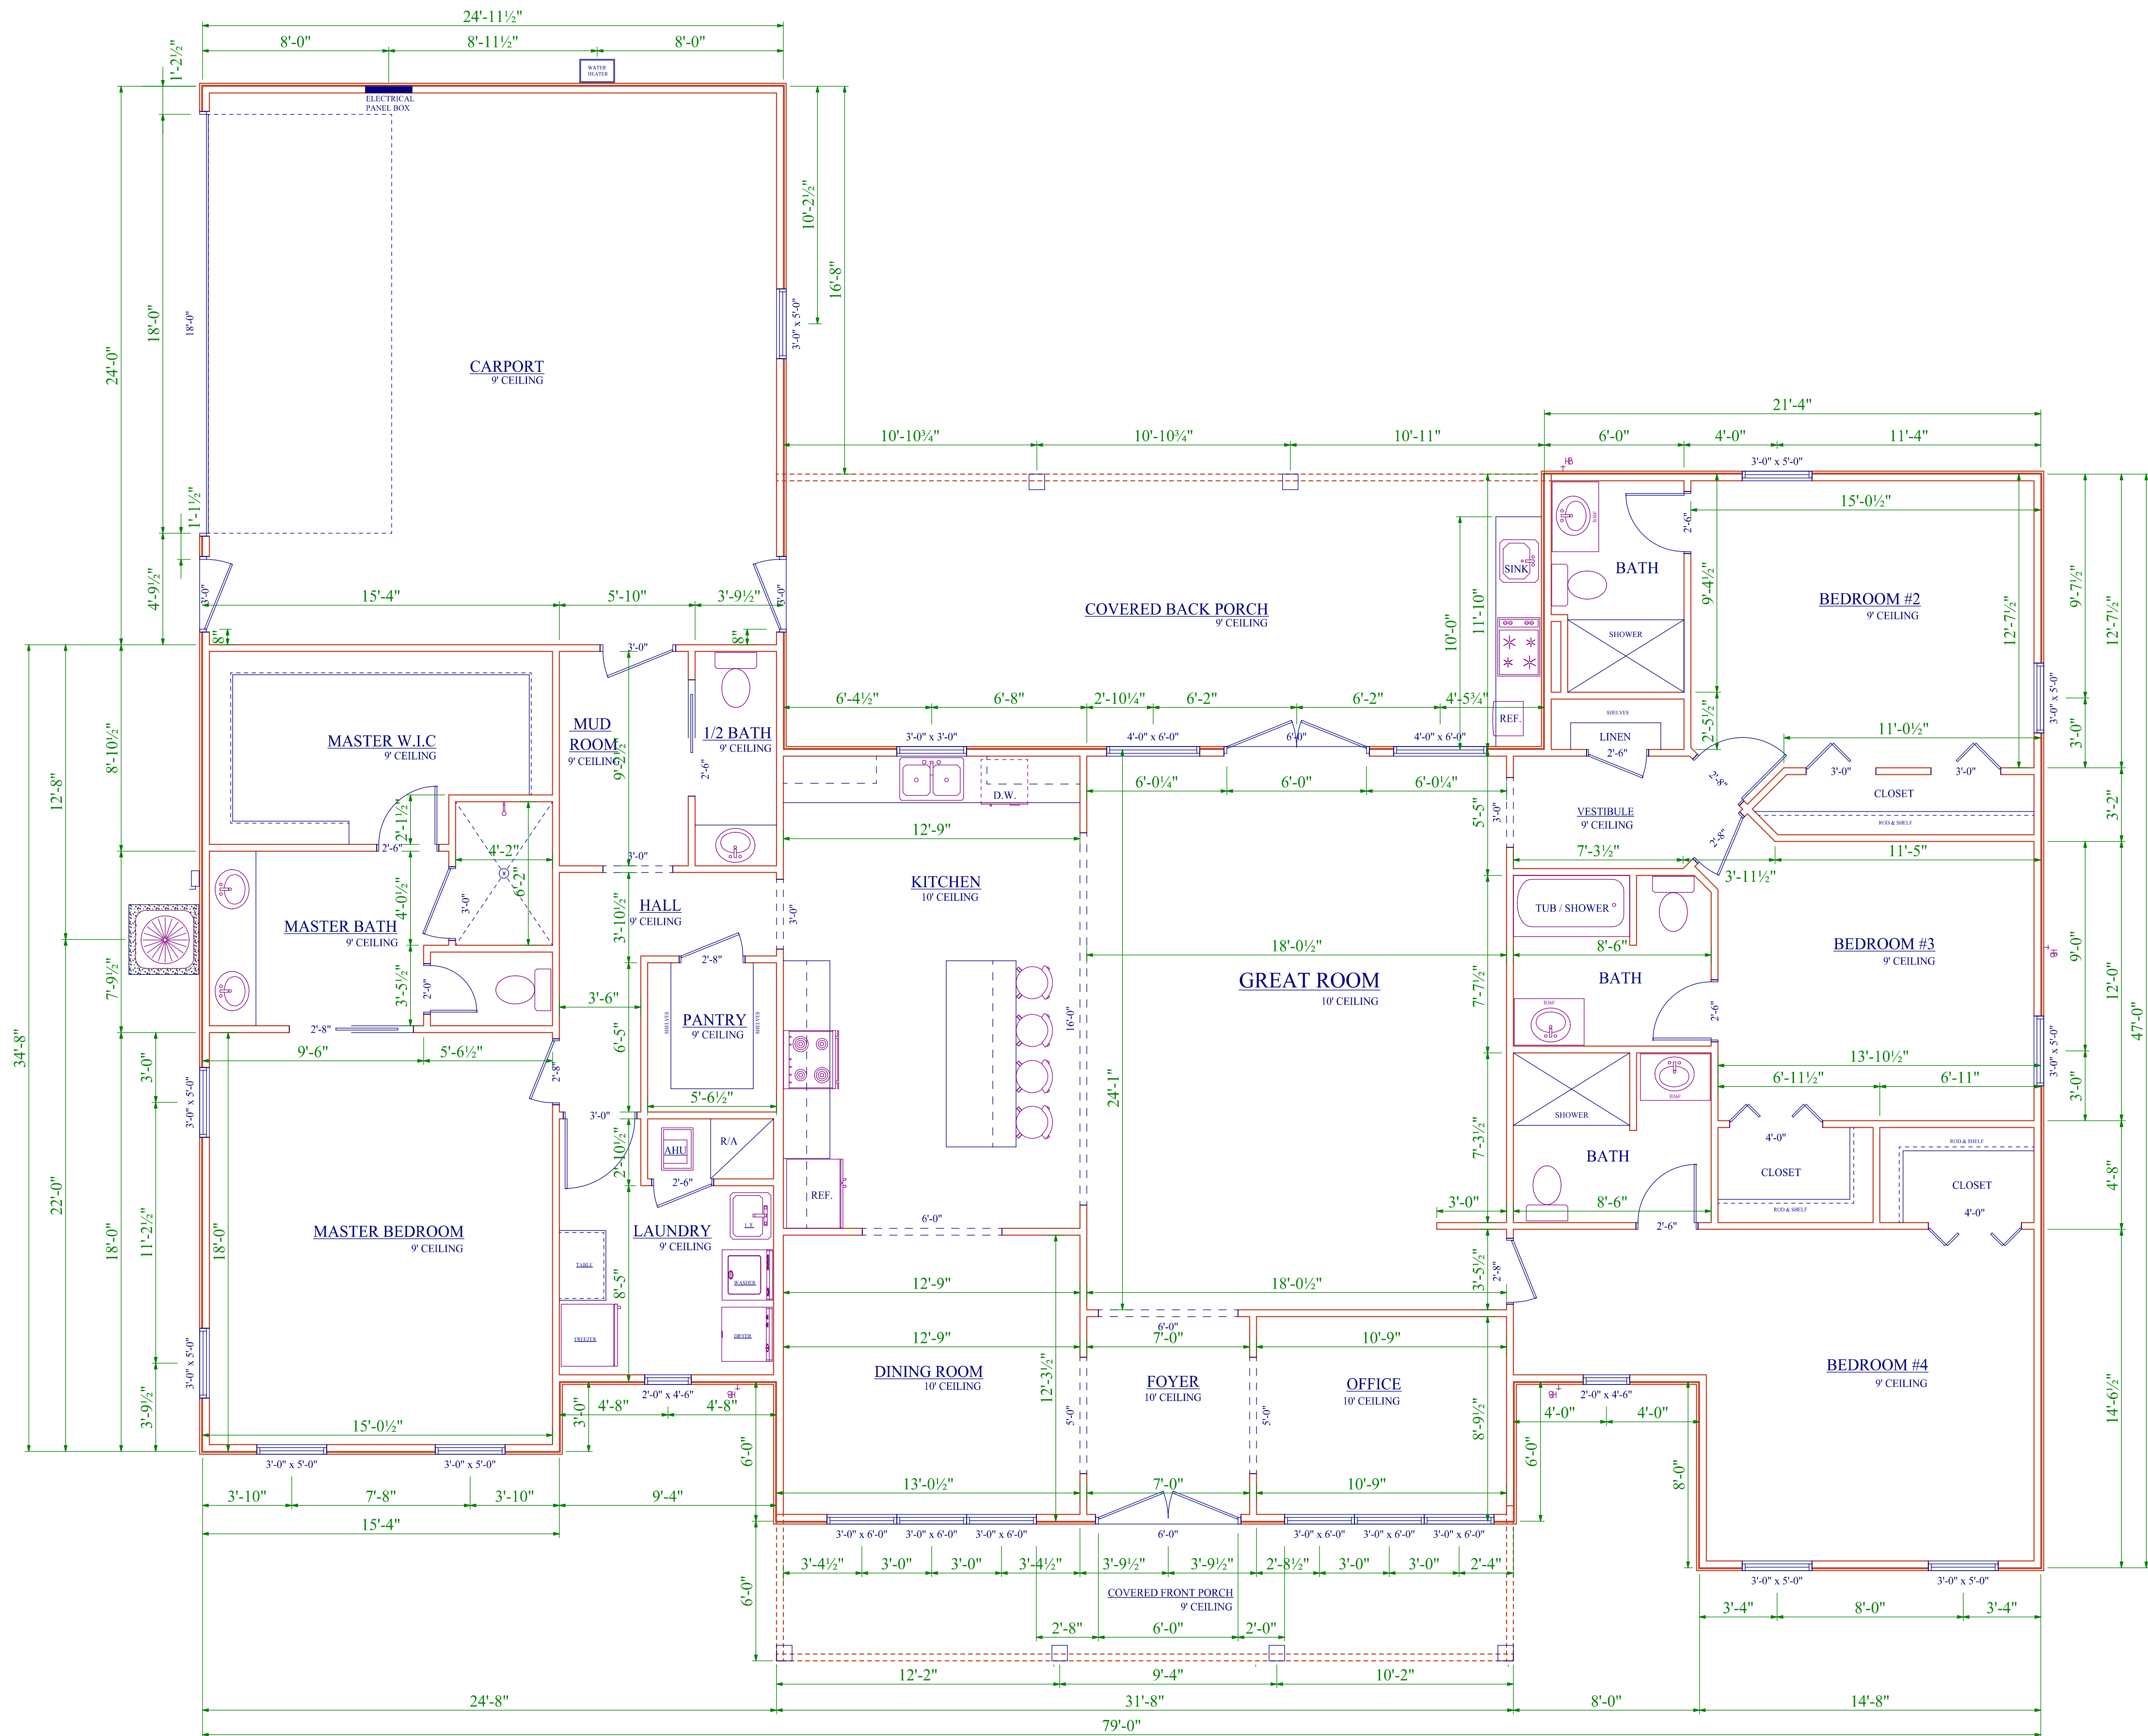

AREA SUMMARY

HEATED 2,899 sq. ft.
GARAGE 596 sq. ft.
BACK PORCH 386 sq. ft.
FRONT PORCH 186 sq. ft.

TOTAL SQ. FT. 4,067 sq. ft.