



MARK	QTY	Bot	Int	TYPE	DIA	Length
SP-1	4	0	0	A325	5/8"	2'-0"
SP-2	4	0	0	A325	5/8"	2'-0"

FRIDGE BRACES: (1) One Side; (2) Two Sides
 (1) 1/2" x 1/2" x 1/2" (1/4")
 (2) 1/2" x 1/2" x 1/2" (1/4")

MARK	NUMBER	LENGTH	WEIGHT
RF-1	W12X14	17'-3 1/4"	282
RF-2	W12X14	18'-8 7/8"	280
RF-3	W12X14	14'-1 1/4"	196
RF-4	W12X14	14'-1 1/4"	196
RF-5	W12X14	14'-1 1/4"	196

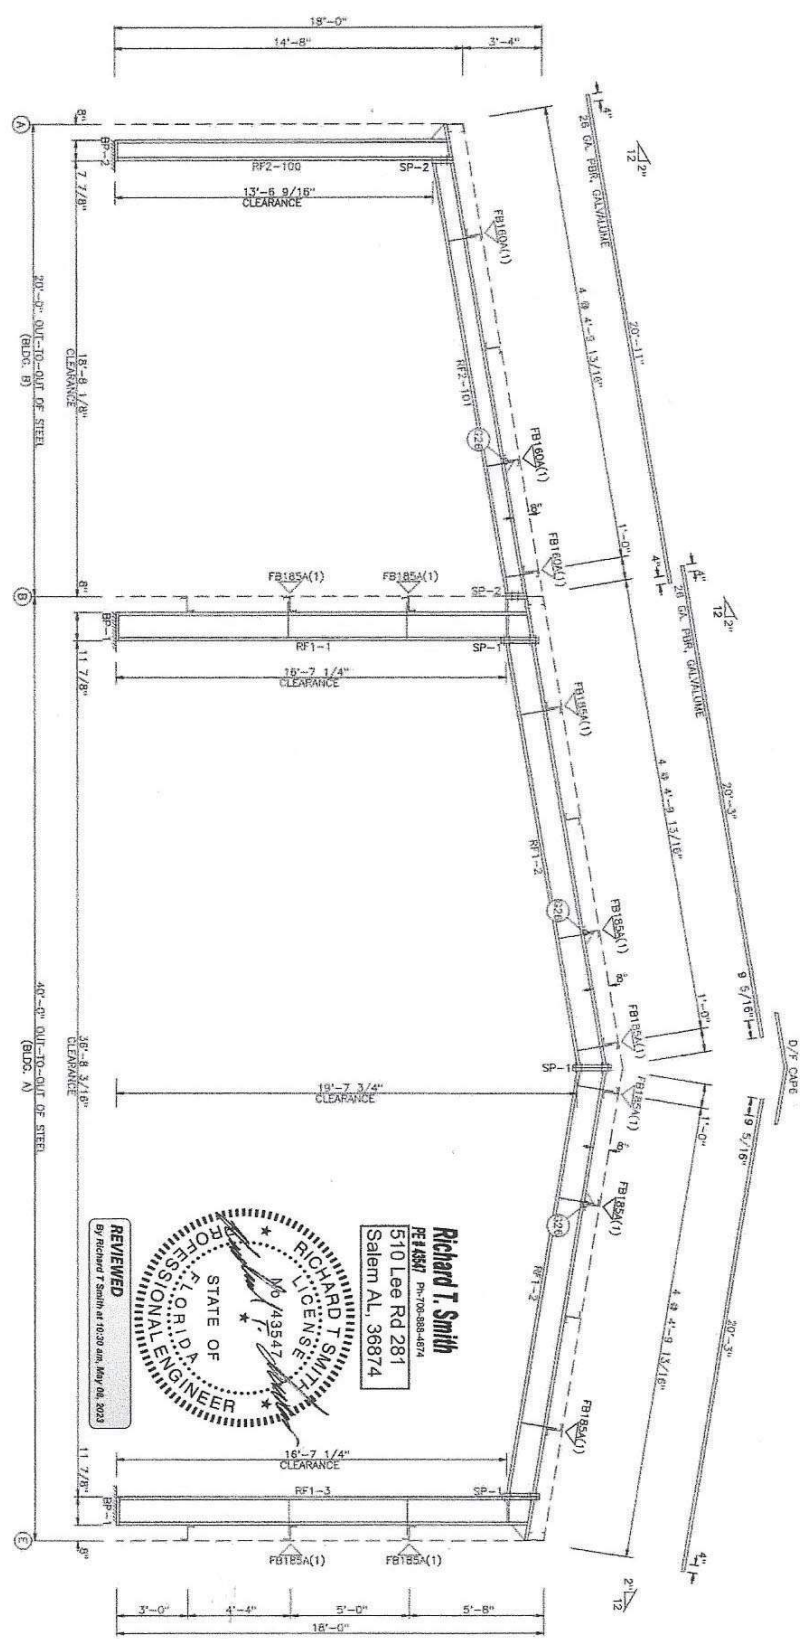

Richard T. Smith
 PE #14587 Ph: 770-888-4874
 510 Lee Rd 281
 Salem AL, 36874

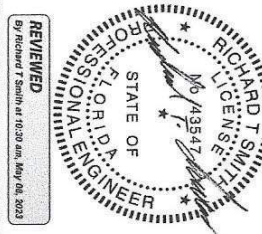

Application # 62167
 Applicant: Mark Bauer (Gibraltar Contracting, LLC)

ISSUE	REV	CHK	DATE
BUILDINGS AND MORE			
CONTRACTOR			
GIBRALTAR CONSTRUCTION			
DATE			5/2/23
PROJECT			11111 SPRINGS FL 32643
PROJECT NAME			RIGID FRAME CROSS SECTION
PROJECT NO.			22
PROJECT DATE			5/2/23
PROJECT LOCATION			SALEM AL
PROJECT TYPE			NONE