


24 x 40 enclosed with 12 x 20 open lean to

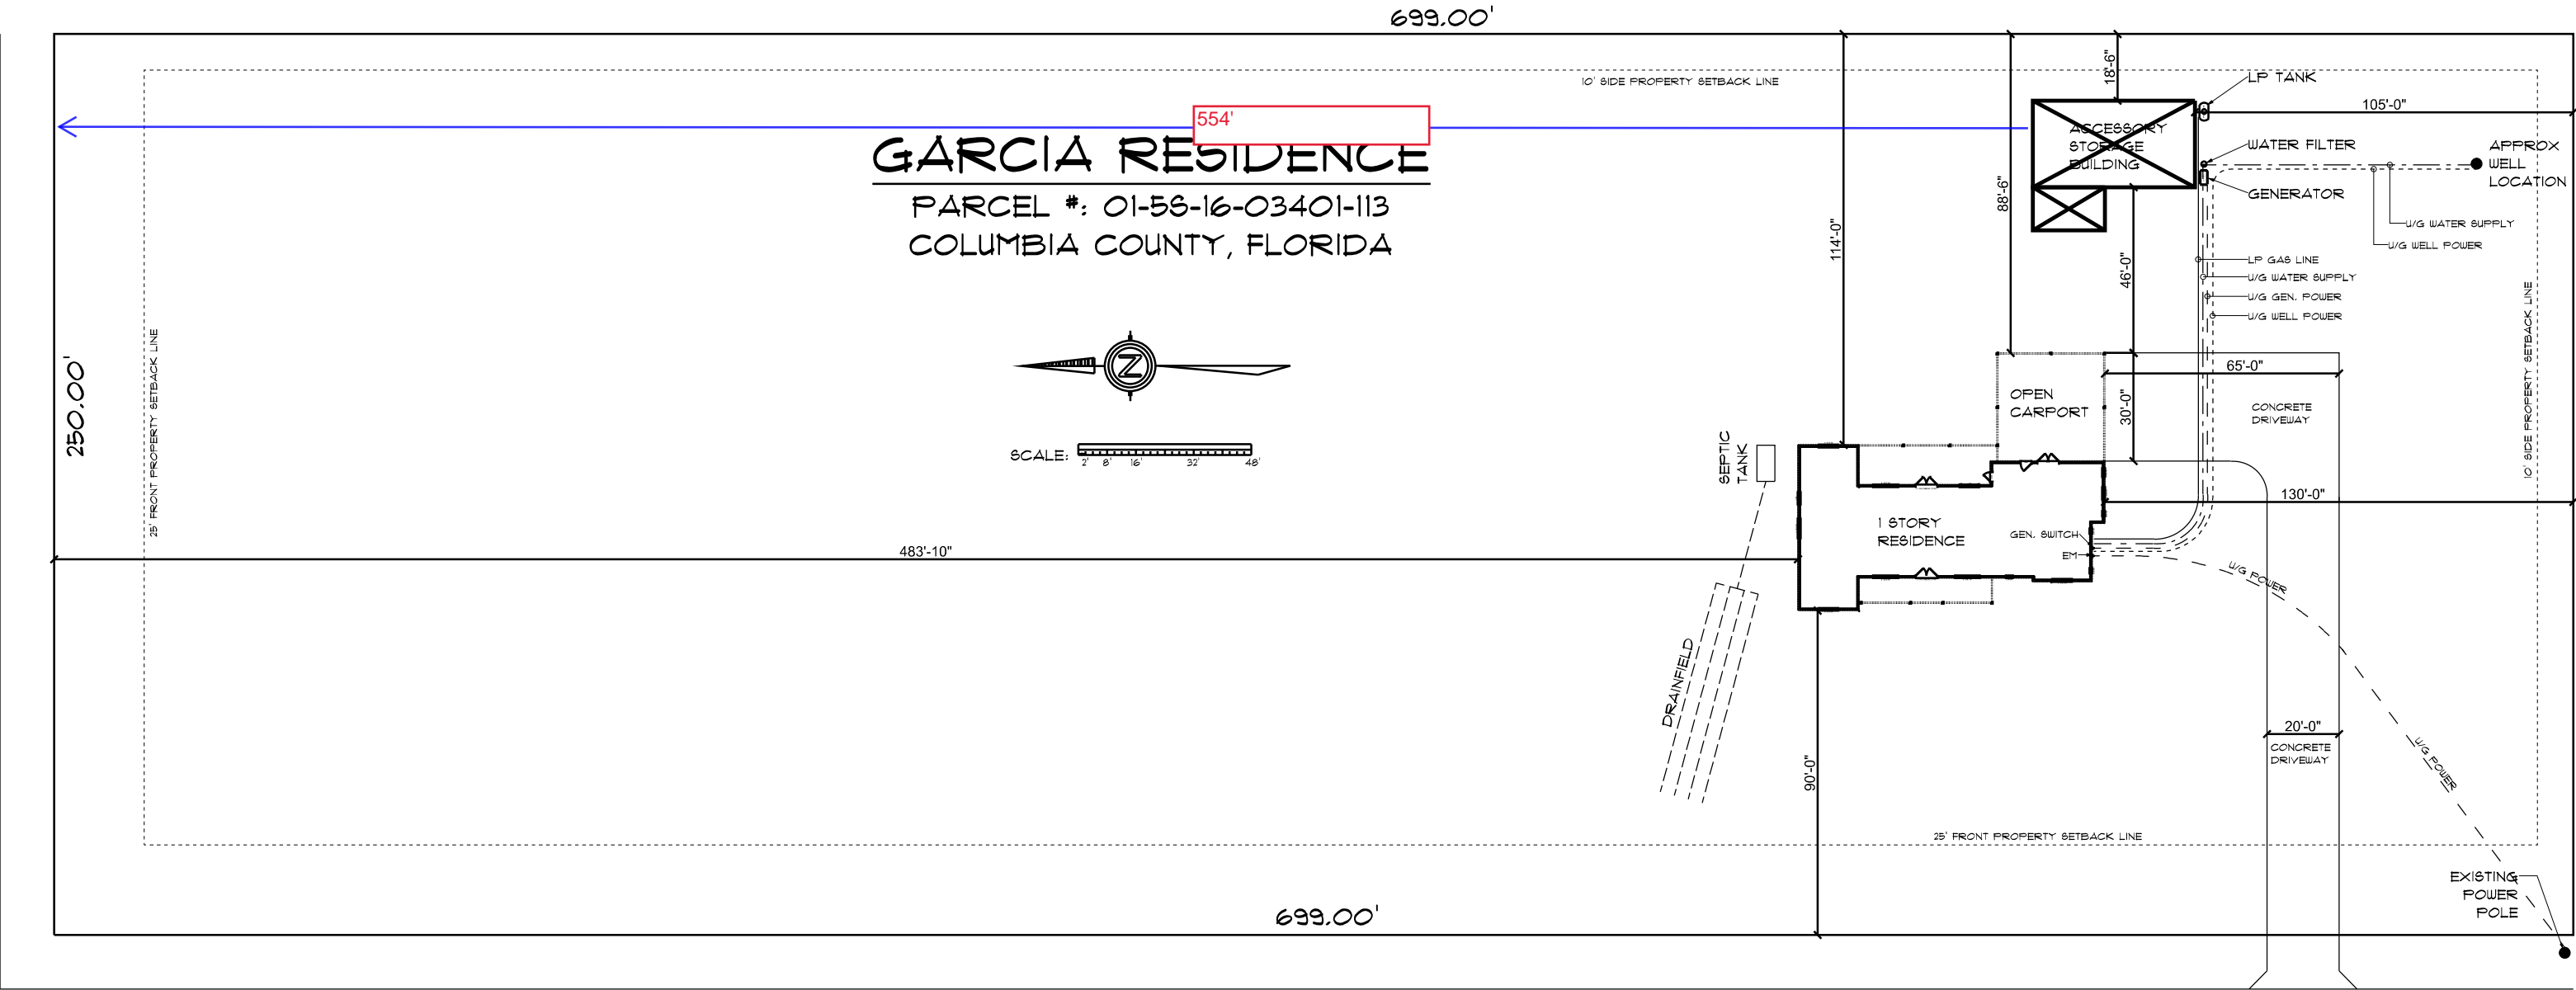

SW BLAYLOCK CT