


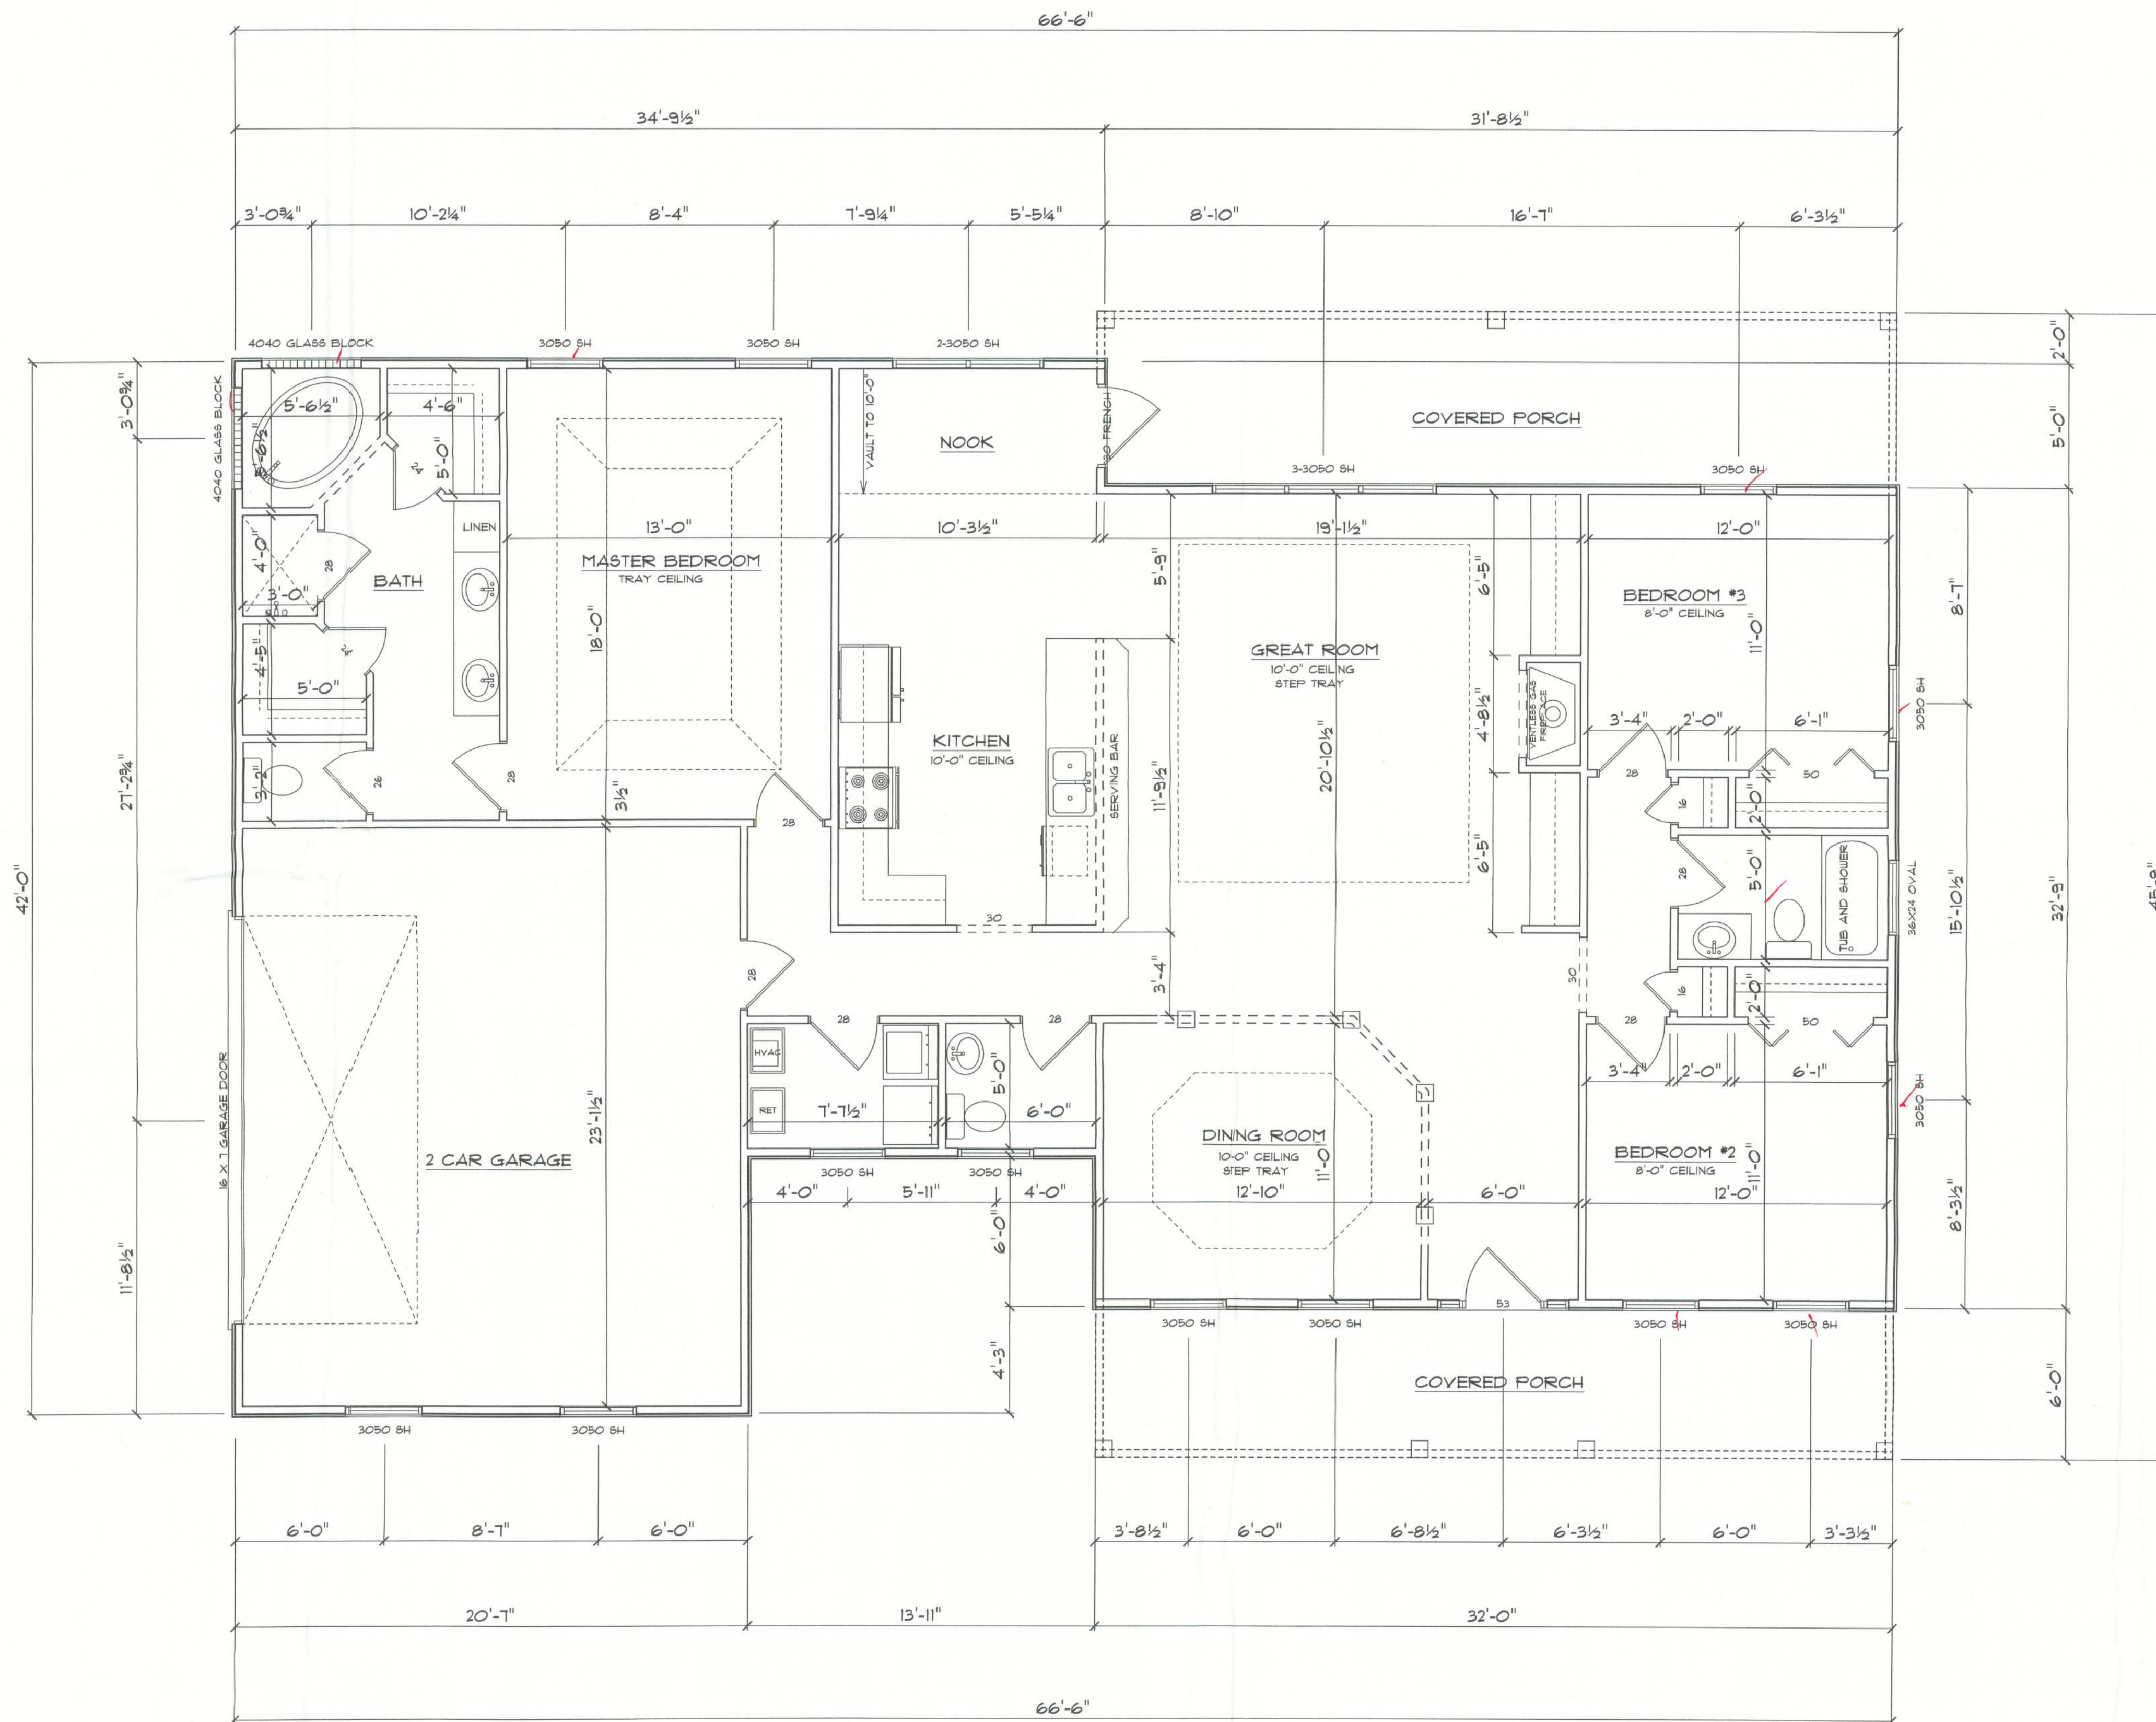

| AREA SUMMARY |           |
|--------------|-----------|
| LIVING AREA  | 1871.7 SF |
| CARPORT      | 520.9 SF  |
| PORCHES      | 414.0 SF  |
| TOTAL AREA   | 2806.6 SF |

**MAIN FLOORPLAN**  
SCALE: 1/4"=1'-0"

# NEW SPEC HOME FOR: THORNWOOD LOT 15

**FIRST IMPRESSIONS**  
ARCHITECTURAL DESIGN, LLC  
DESIGNER: BRIAN CRAWFORD  
PHONE: (386) 755-8887

DATE:  
CHECKED BY:  
SHEET NUMBER

**A-2**  
OF 4 SHEETS