


The Final Plan Inc. reserves its common law copyrights. These plans and designs are not to be reproduced for a purpose other than the completion of this project without written consent from The Final Plan, Inc.

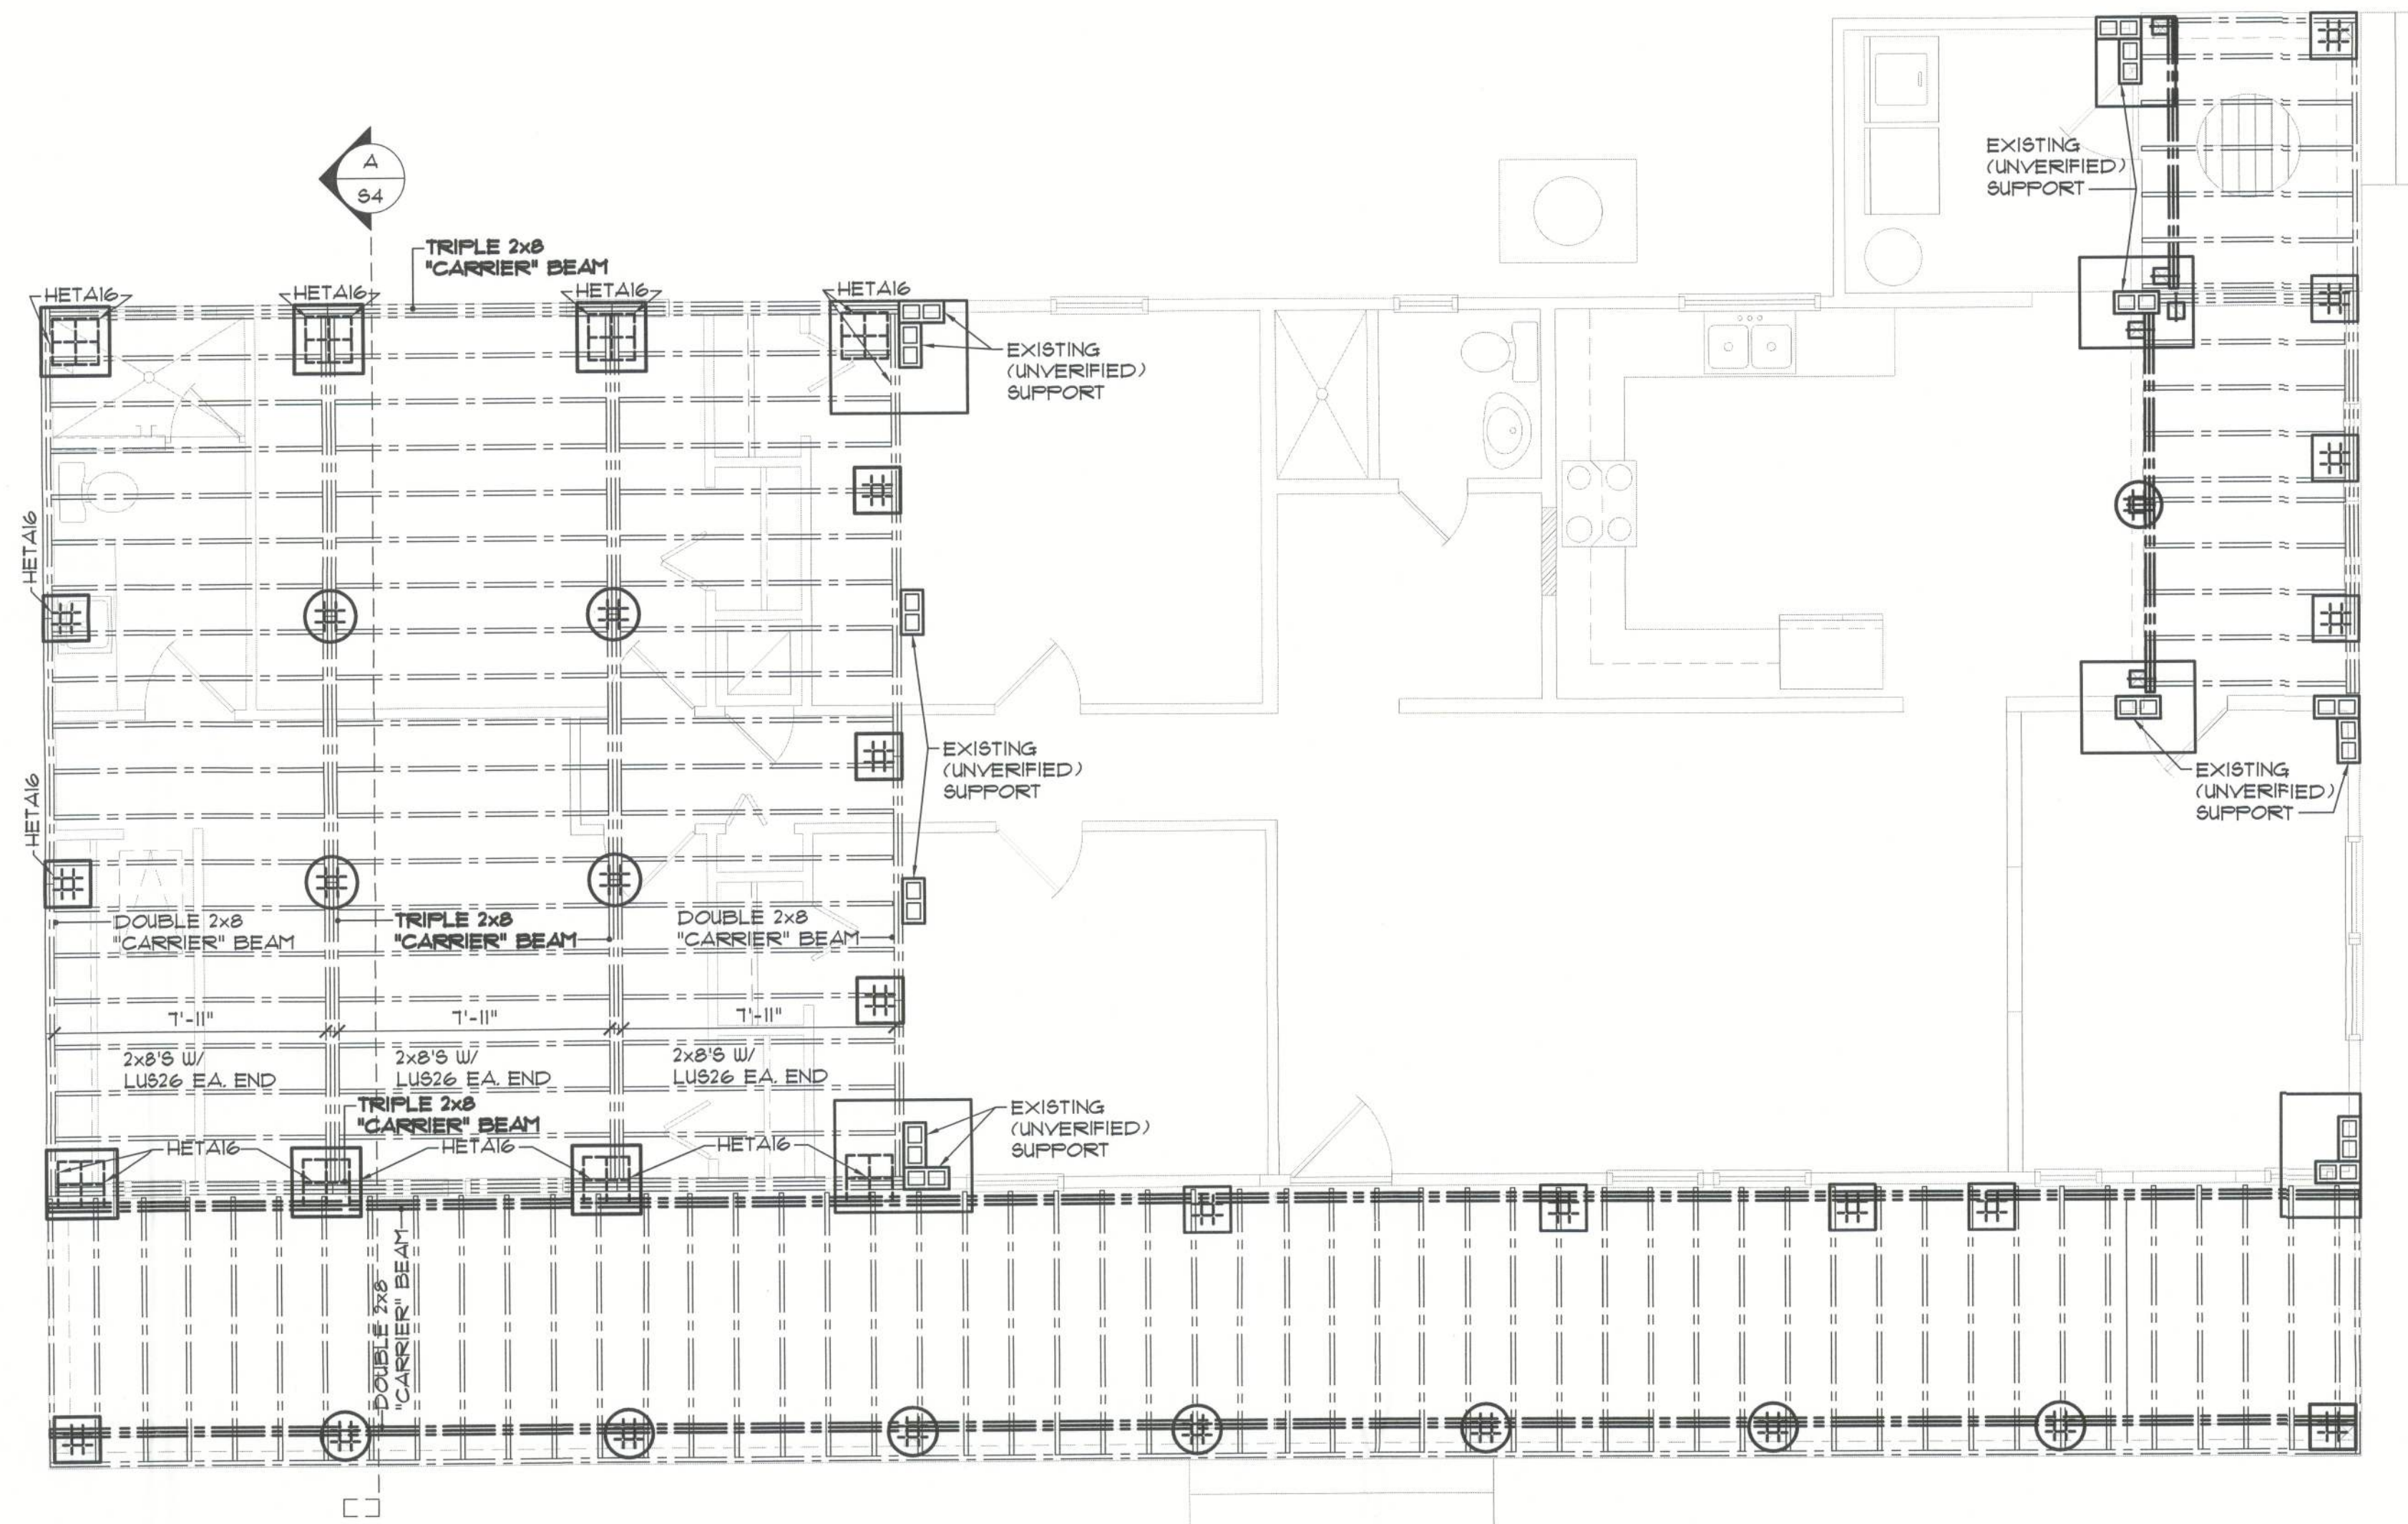

A Floor Joist Plan
S2 SCALE: 1/4"=1'-0"

revisions	by

PARRISH ADDITION
151 SE SHADY WAY
LULU, FLORIDA

Seal
GILL ENGINEERING
SERVICES, INC
AUTH # 30824
GARY GILL PE #51942
163 SW MIDTOWN PL
LAKE CITY, FL 32025
386-590-1242

job no
PARRISH
drawn by
DA
checked
DA
date
08/03/22
scale
AS NOTED
drawing no.



S2