



Floor Plan

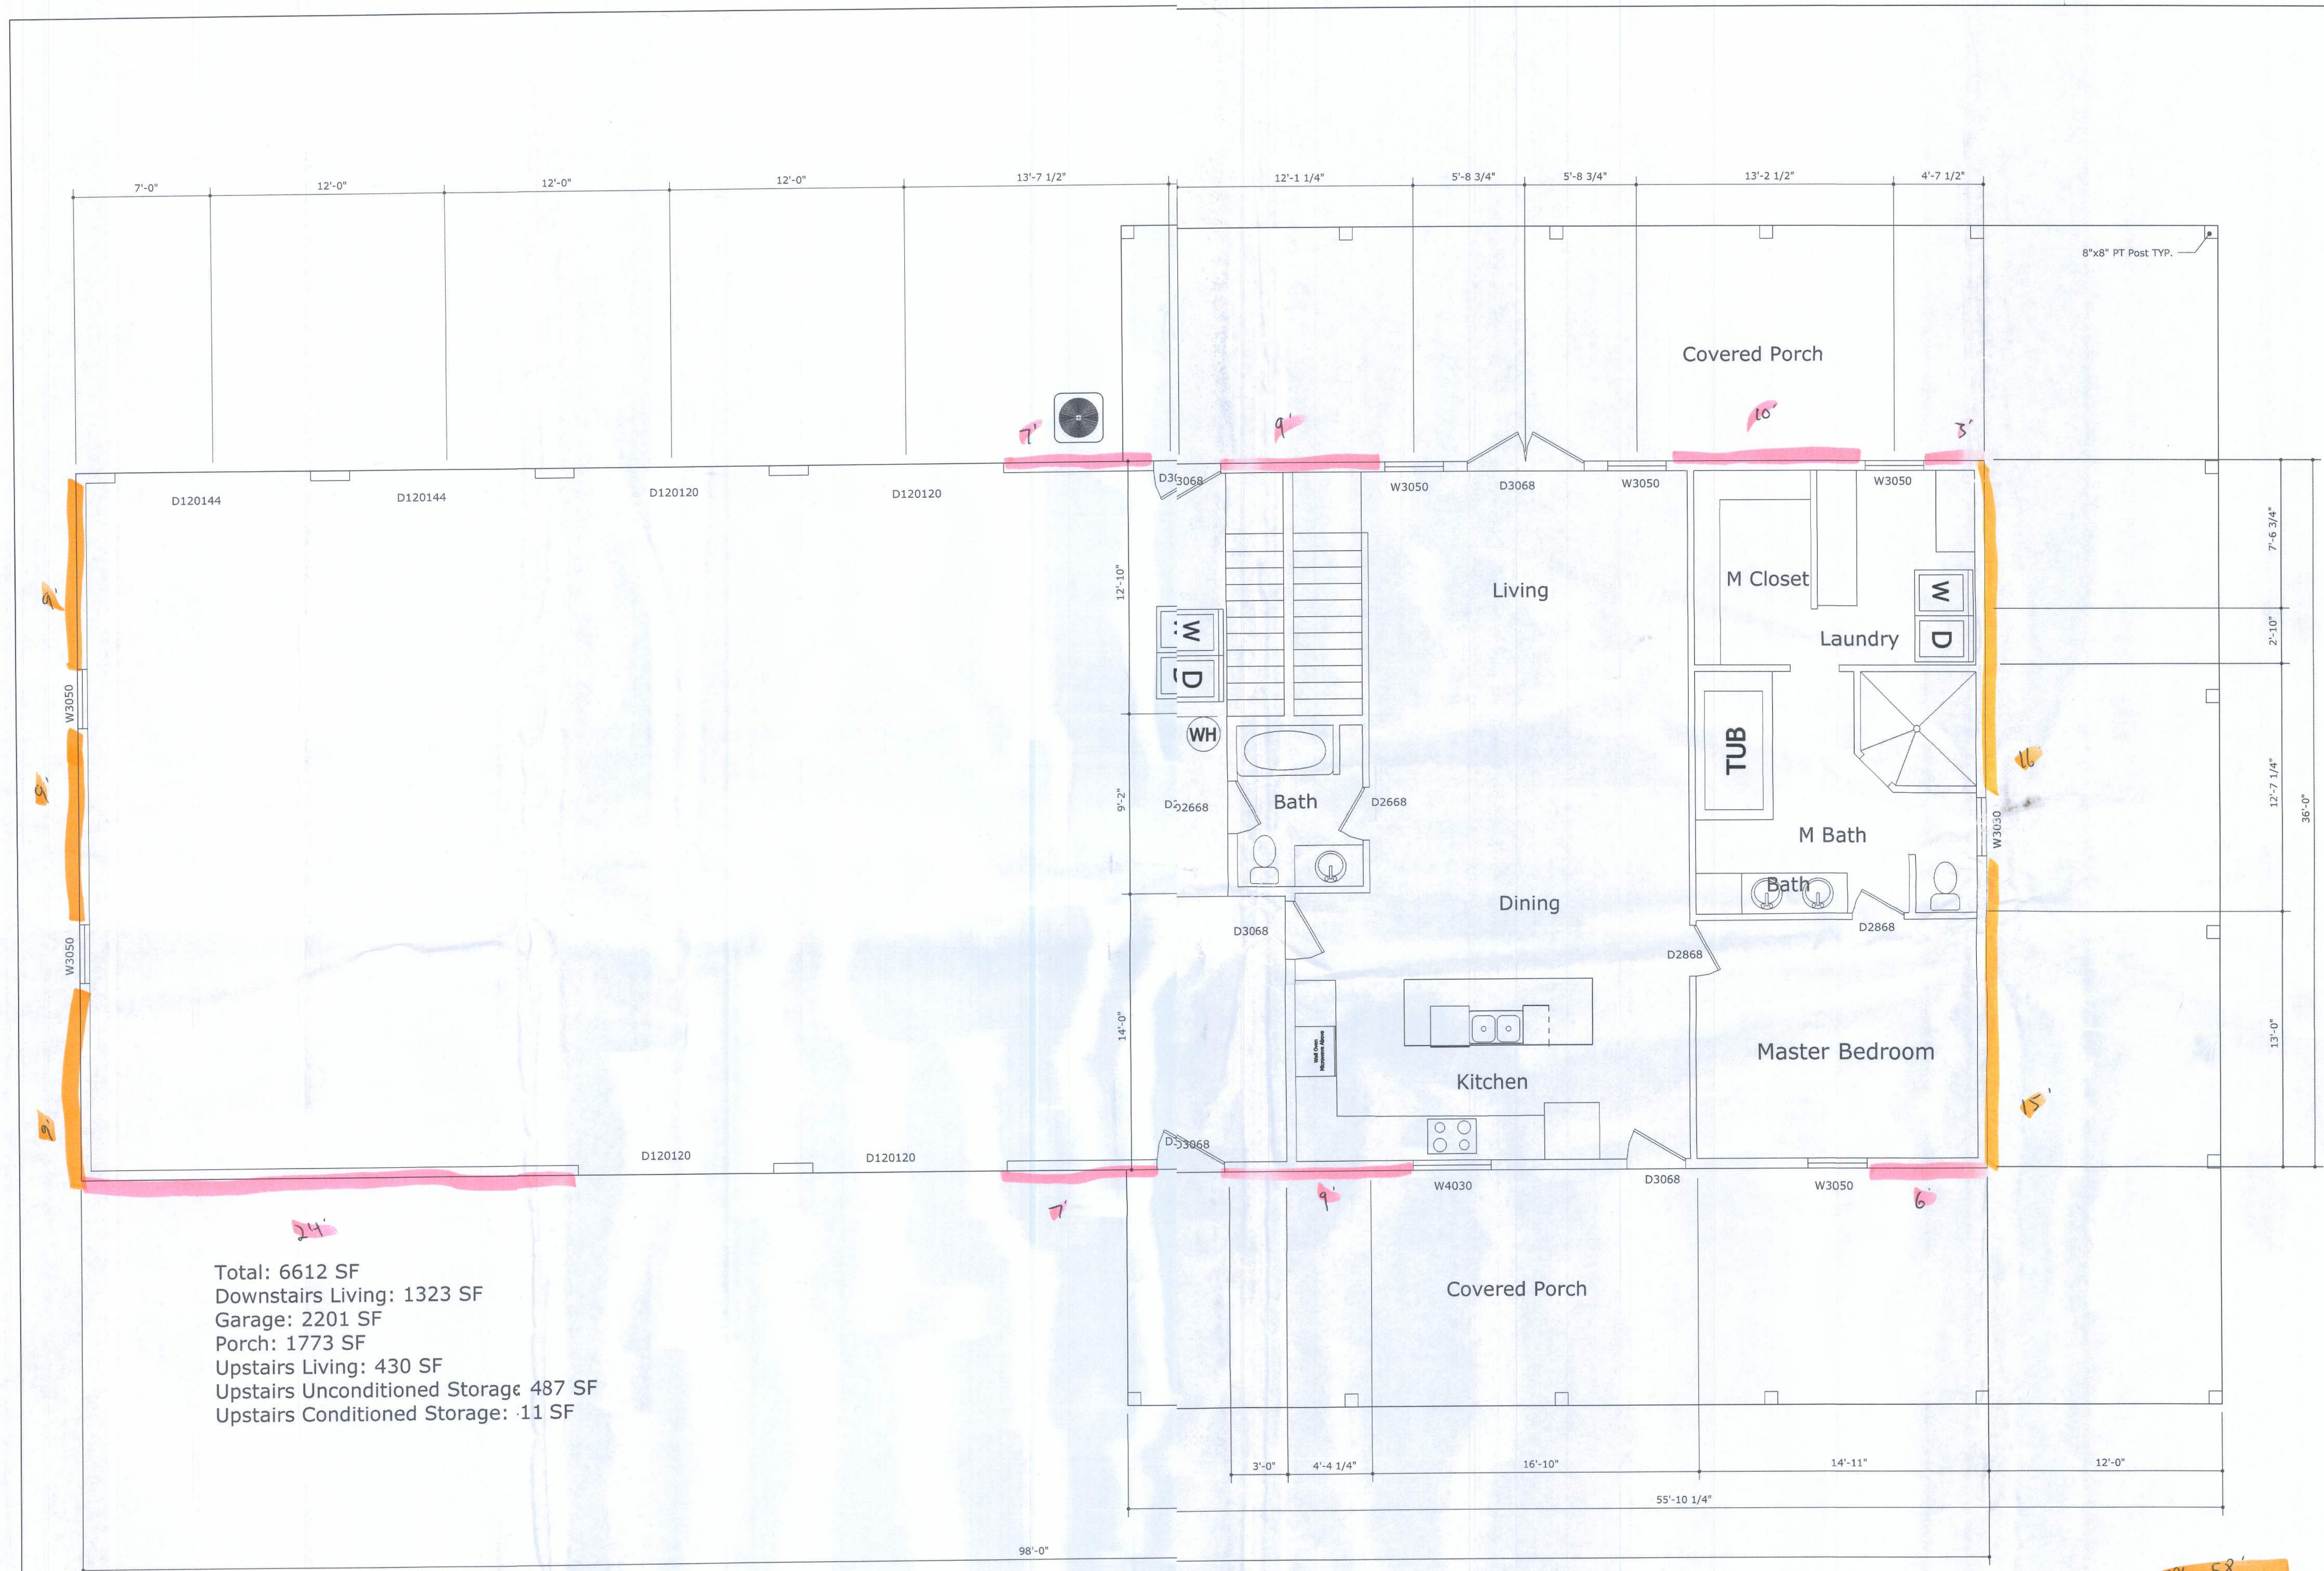


Total: 6612 SF
Downstairs Living: 1323 SF
Garage: 2201 SF
Porch: 1773 SF
Upstairs Living: 430 SF
Upstairs Unconditioned Storage: 487 SF
Upstairs Conditioned Storage: 11 SF

Floor Plan
1/4" = 1' - 0"

TRS - 58'
Long - 75'

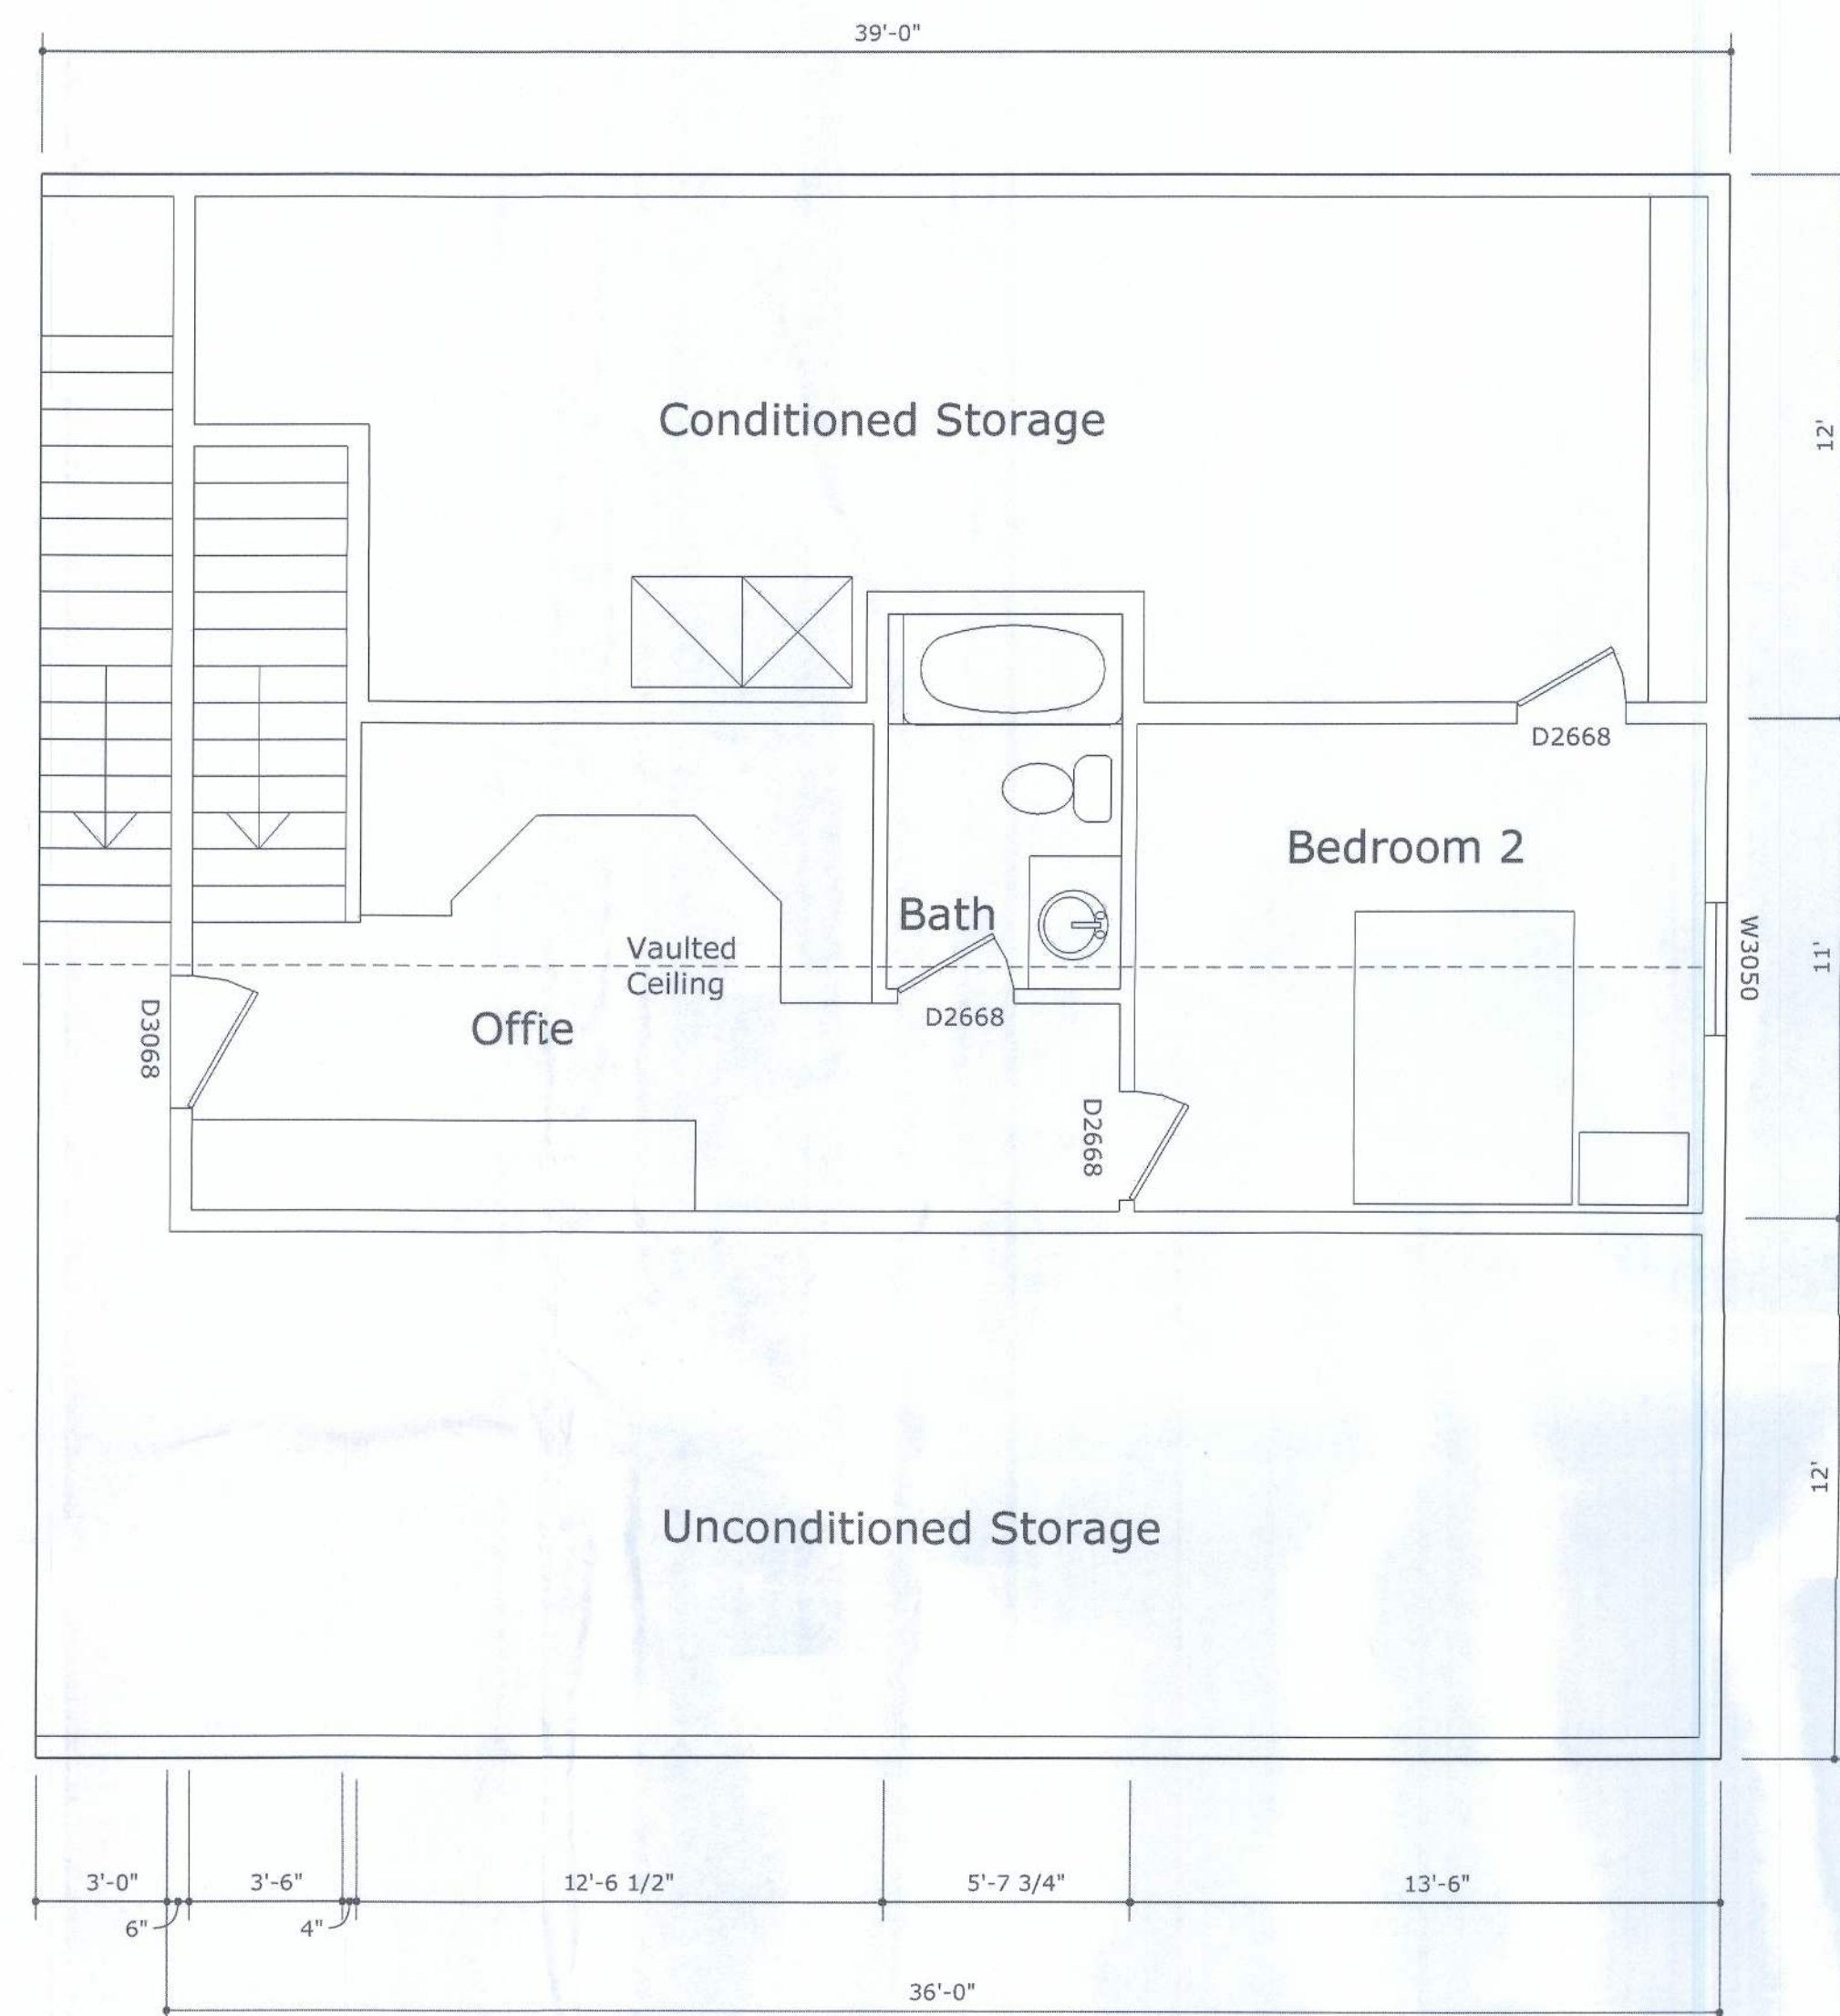

Upstairs Floorplan
1/4" = 1' - 0"

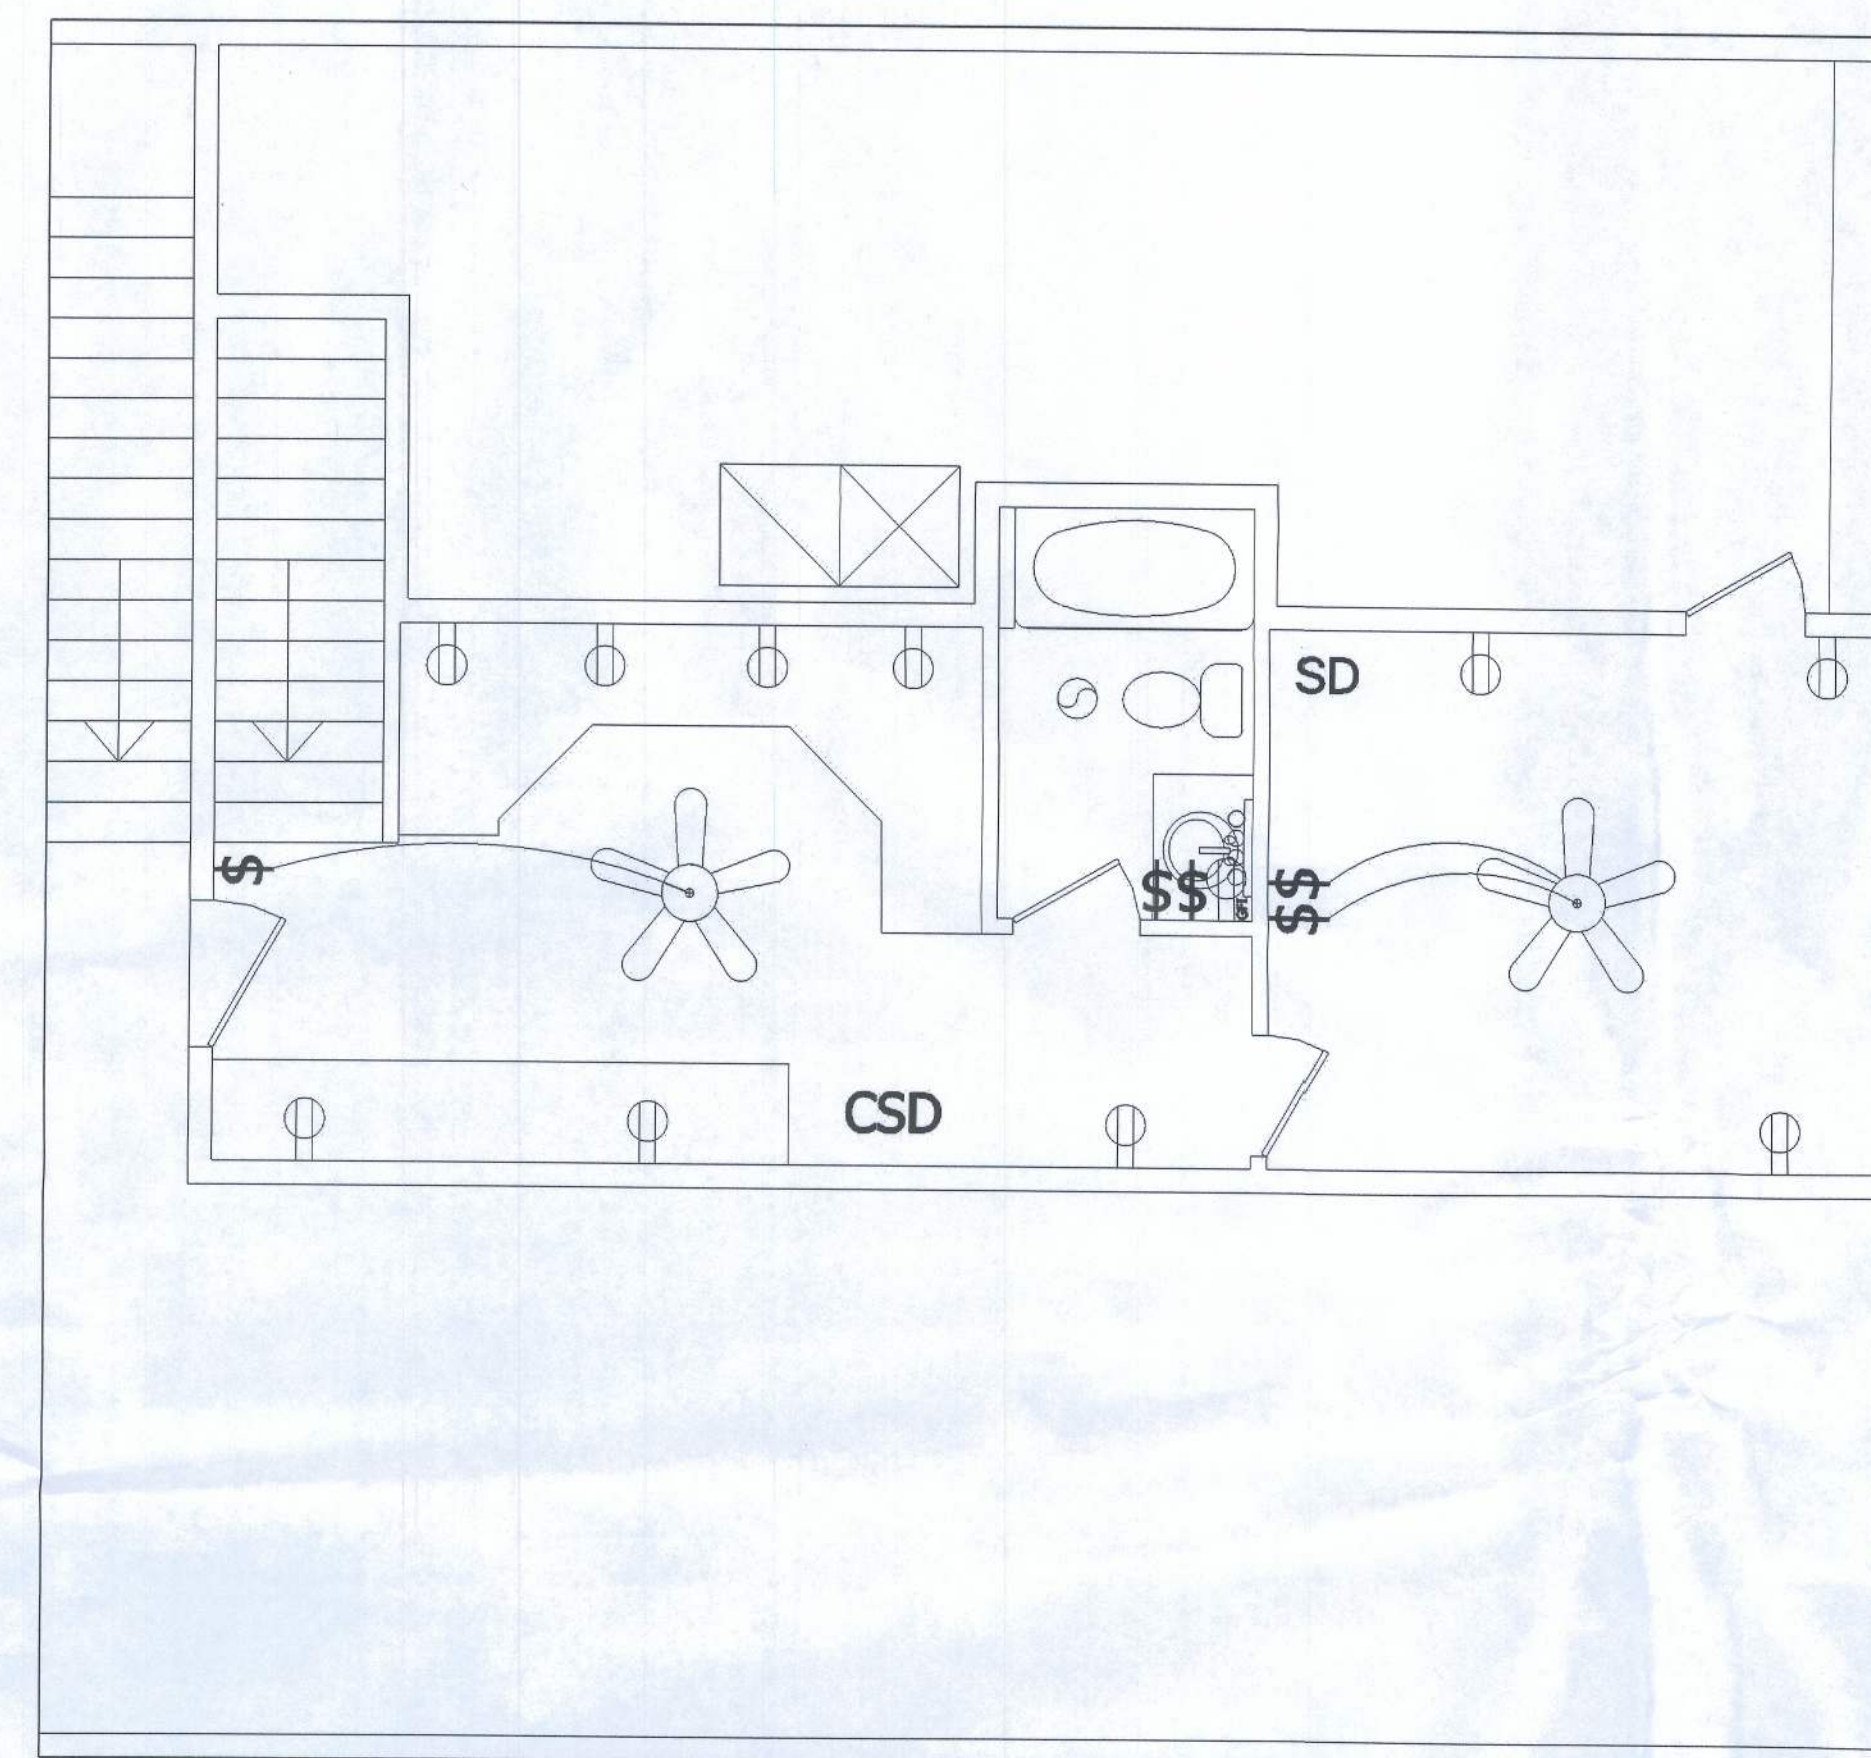

Upstairs Electrical Plan
1/4" = 1' - 0"

David and
Joy Clark
Residence

1047 SE Old
Bellamy Road
High Springs,
FL 32643

December 4, 2017


River Rise Construction LLC

RiverRiseConstruction@Gmail.com

1047 SE Old
Bellamy Road
High Springs,
FL 32643


(352) 318-3945

Upstairs Plans

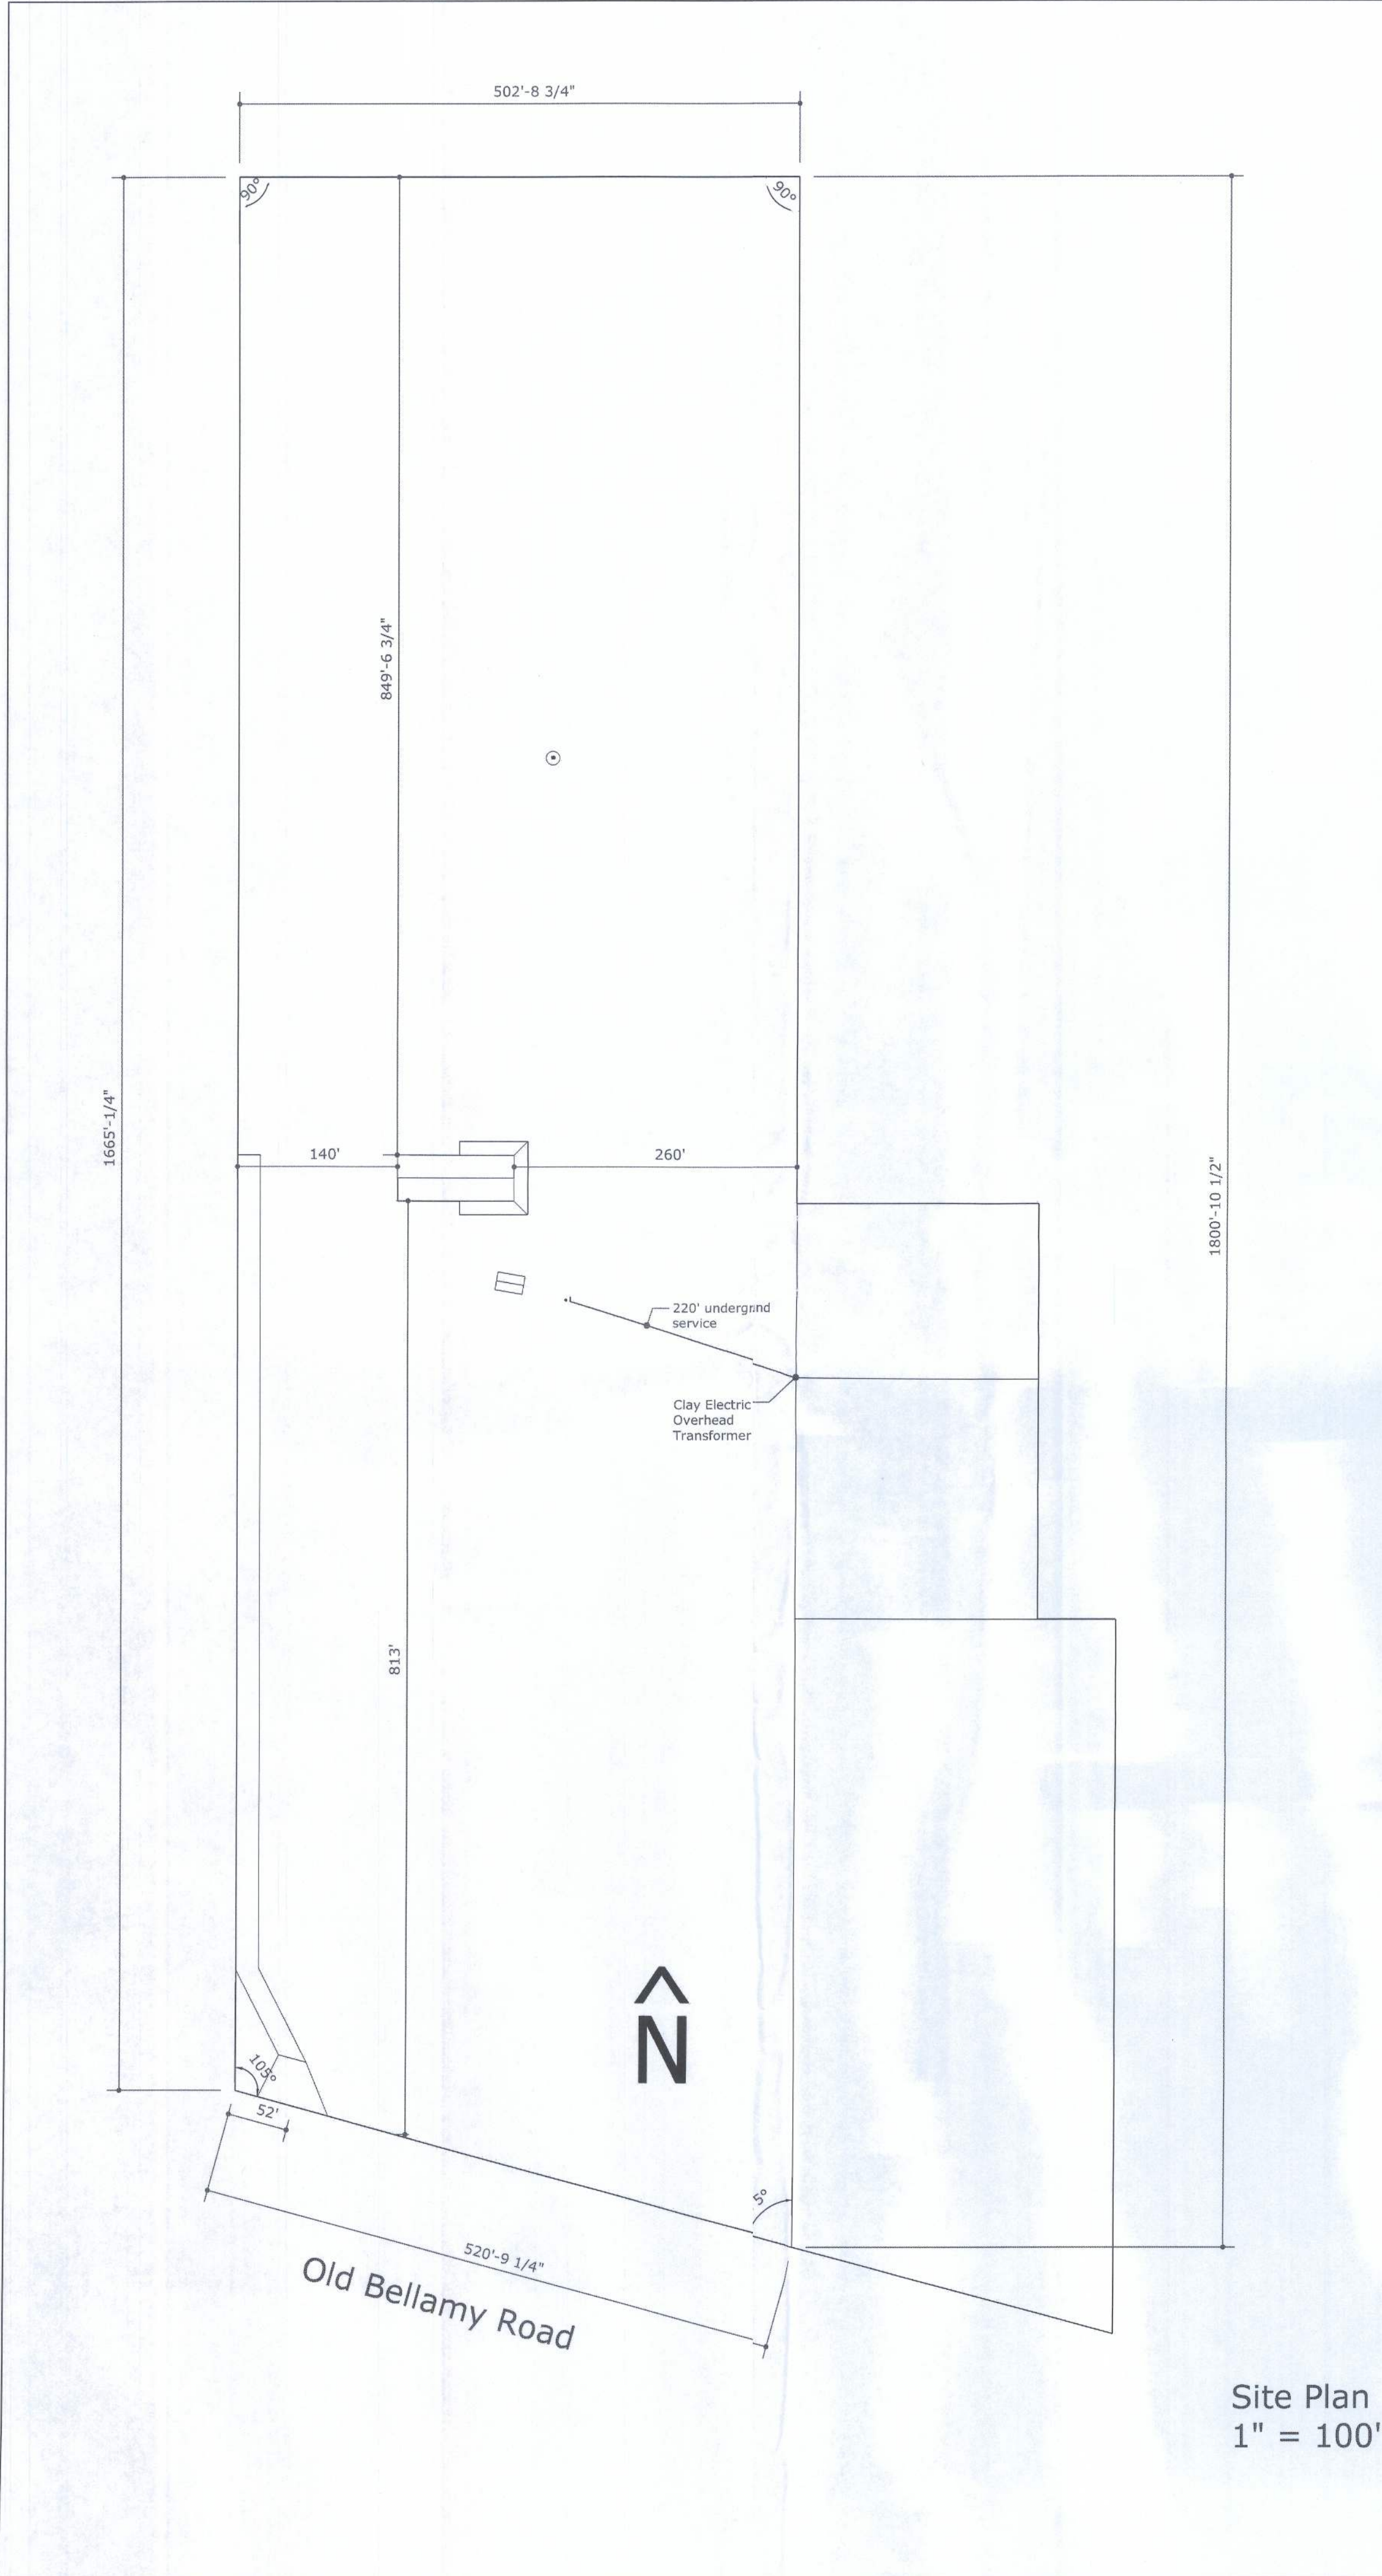

Door Schedule				
Door	Description	Size/Swing	Type	Qauntity
1		3068/RHIS		3
2		3068/LHIS		1
3		(2)3068/RHOS		1
4		2868/RHIS	INT 6 Panel	2
5		2868/LHIS	INT 6 Panel	3
6		3068/LHIS		1
7		2668/RHIS	INT 6 Panel	1
8		2668/LHIS	INT 6 Panel	1

Window Schedule				
	Description	Size	Specs	Quantity
1	Vinyl SH	3050	Low E ;6/6; Clear; Estar	7
2	Vinyl SH	3030	Low E ;6/6; Clear; Estar	1
3	Vinyl SH	4030	Low E ;6/6; Clear; Estar	1

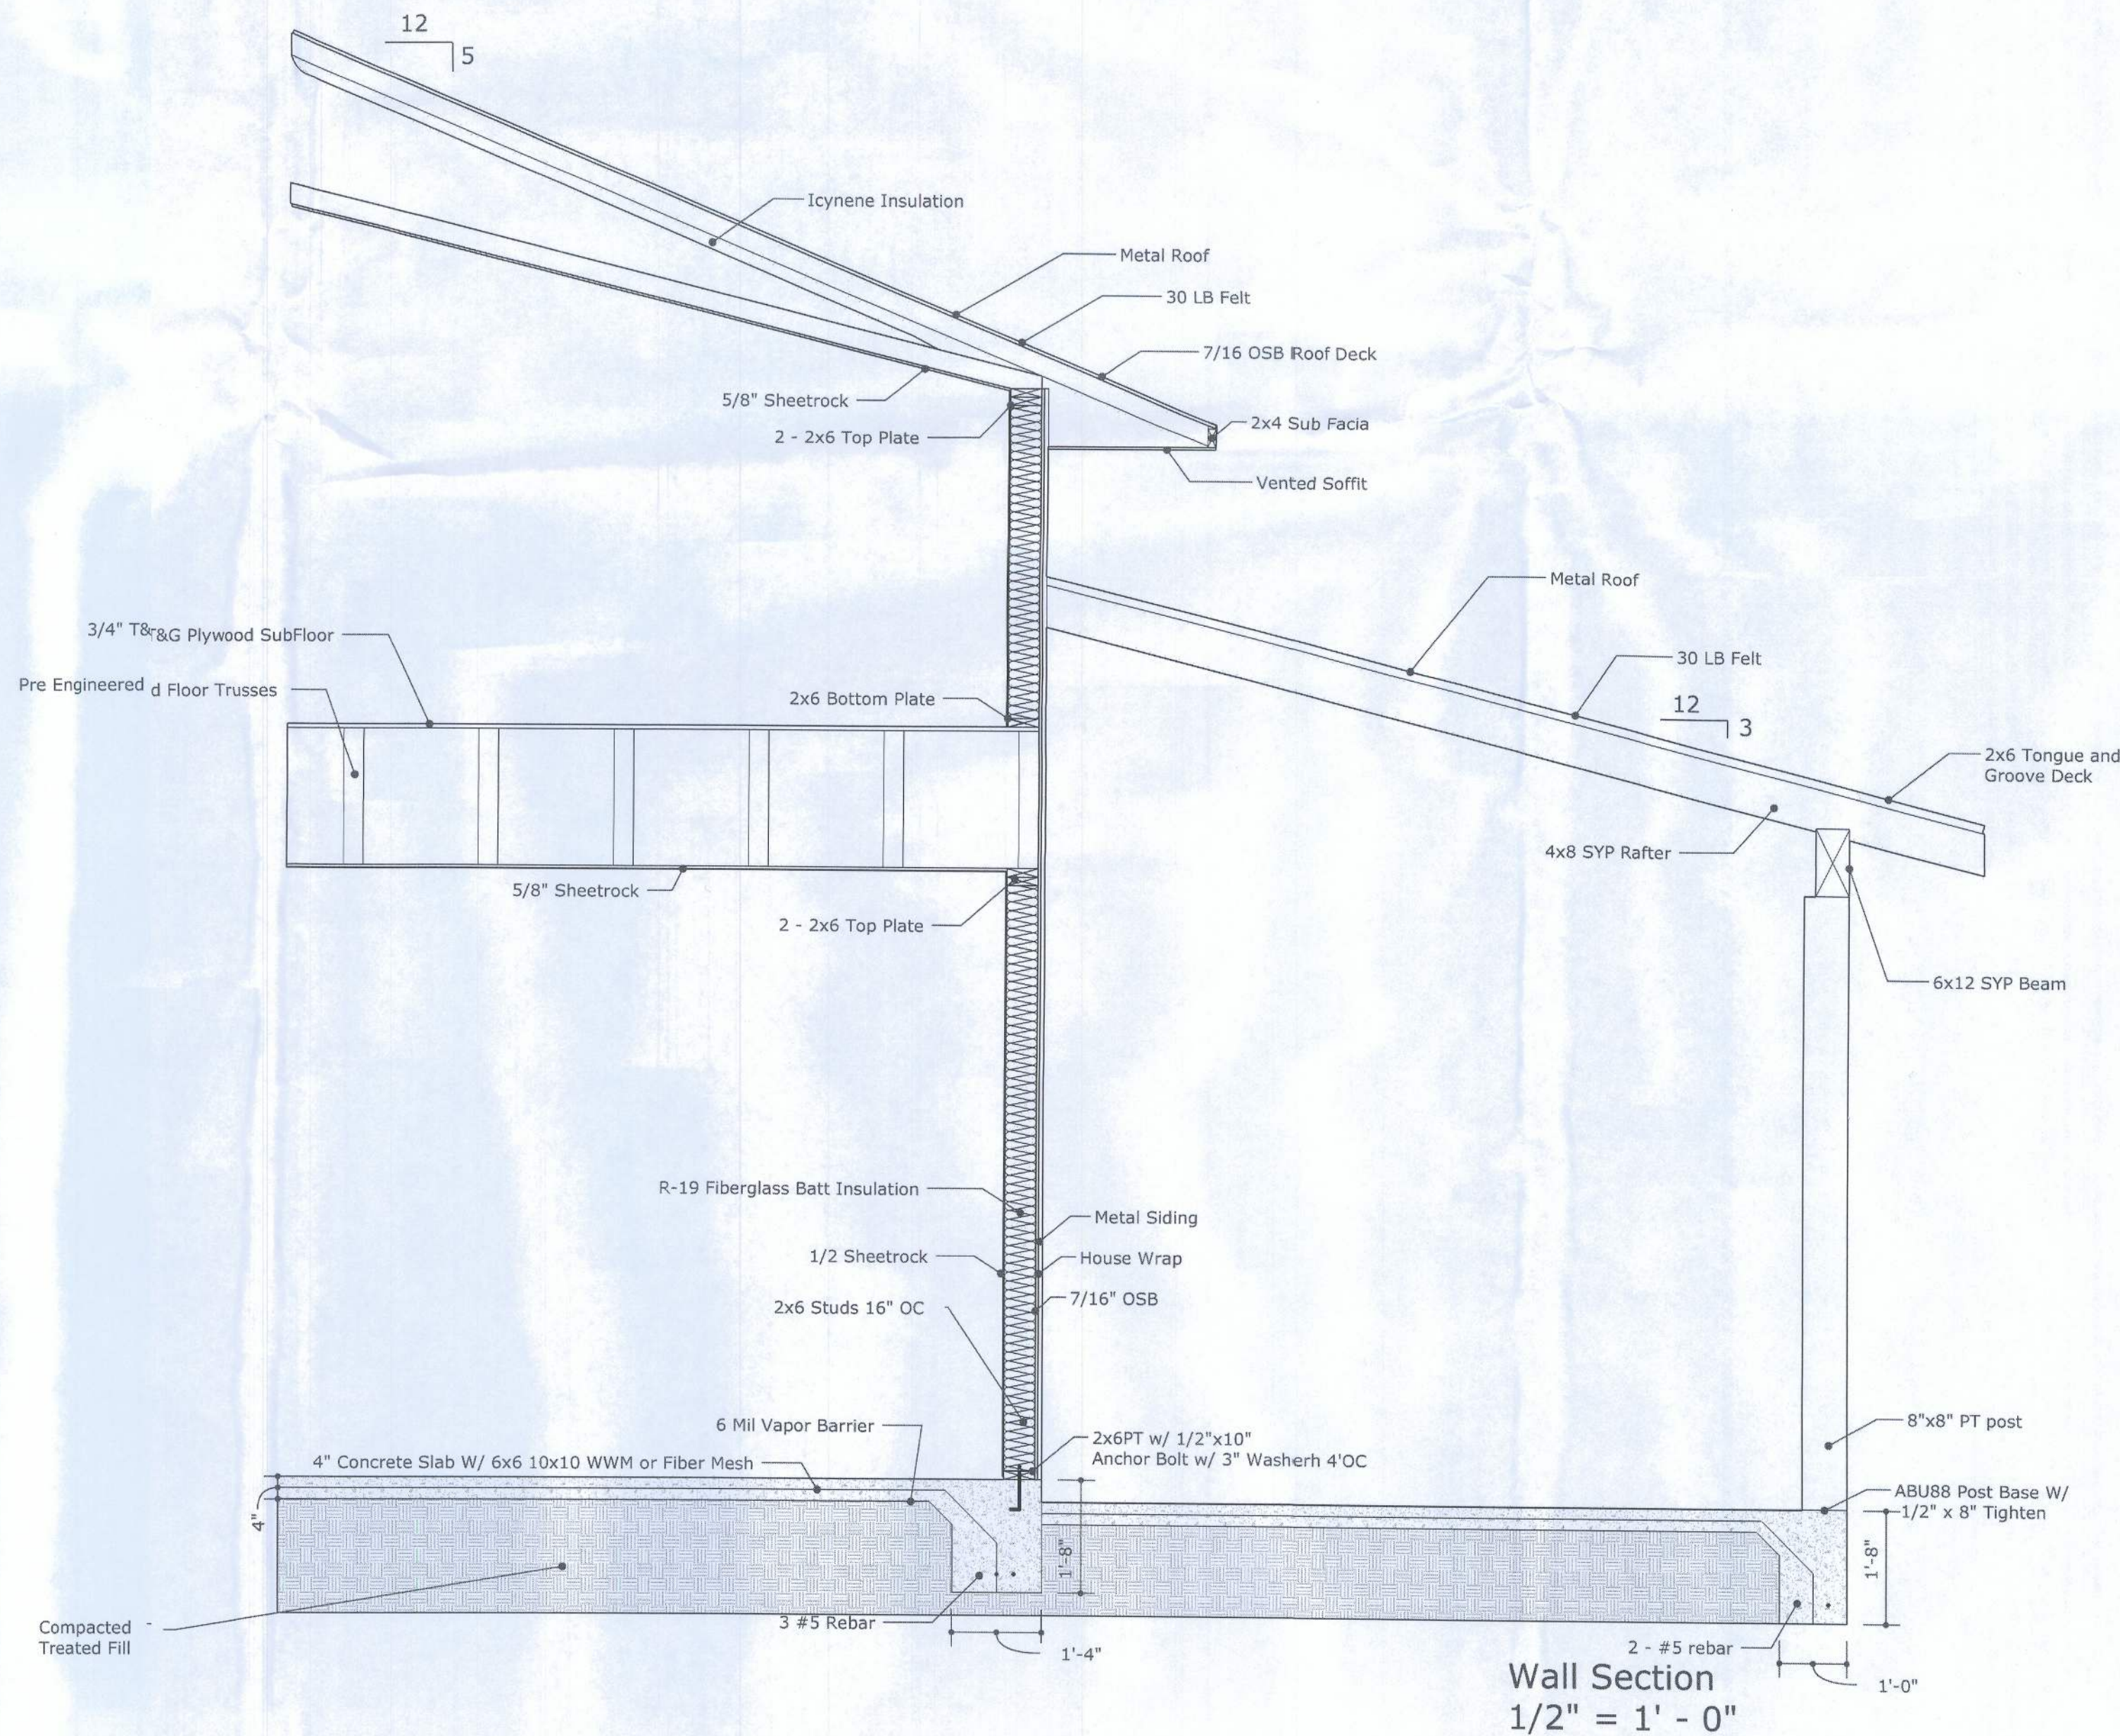

David and Joy Clark Residence

1047 SE Old Bellamy Road
High Springs
FL 32643


December 4, 2017

River Rise Construction LLC
RiverRiseConstruction@Gmail.com


1047 SE Old Bellamy Road
High Springs,
FL 32643

(352) 318-3945

Site Plan

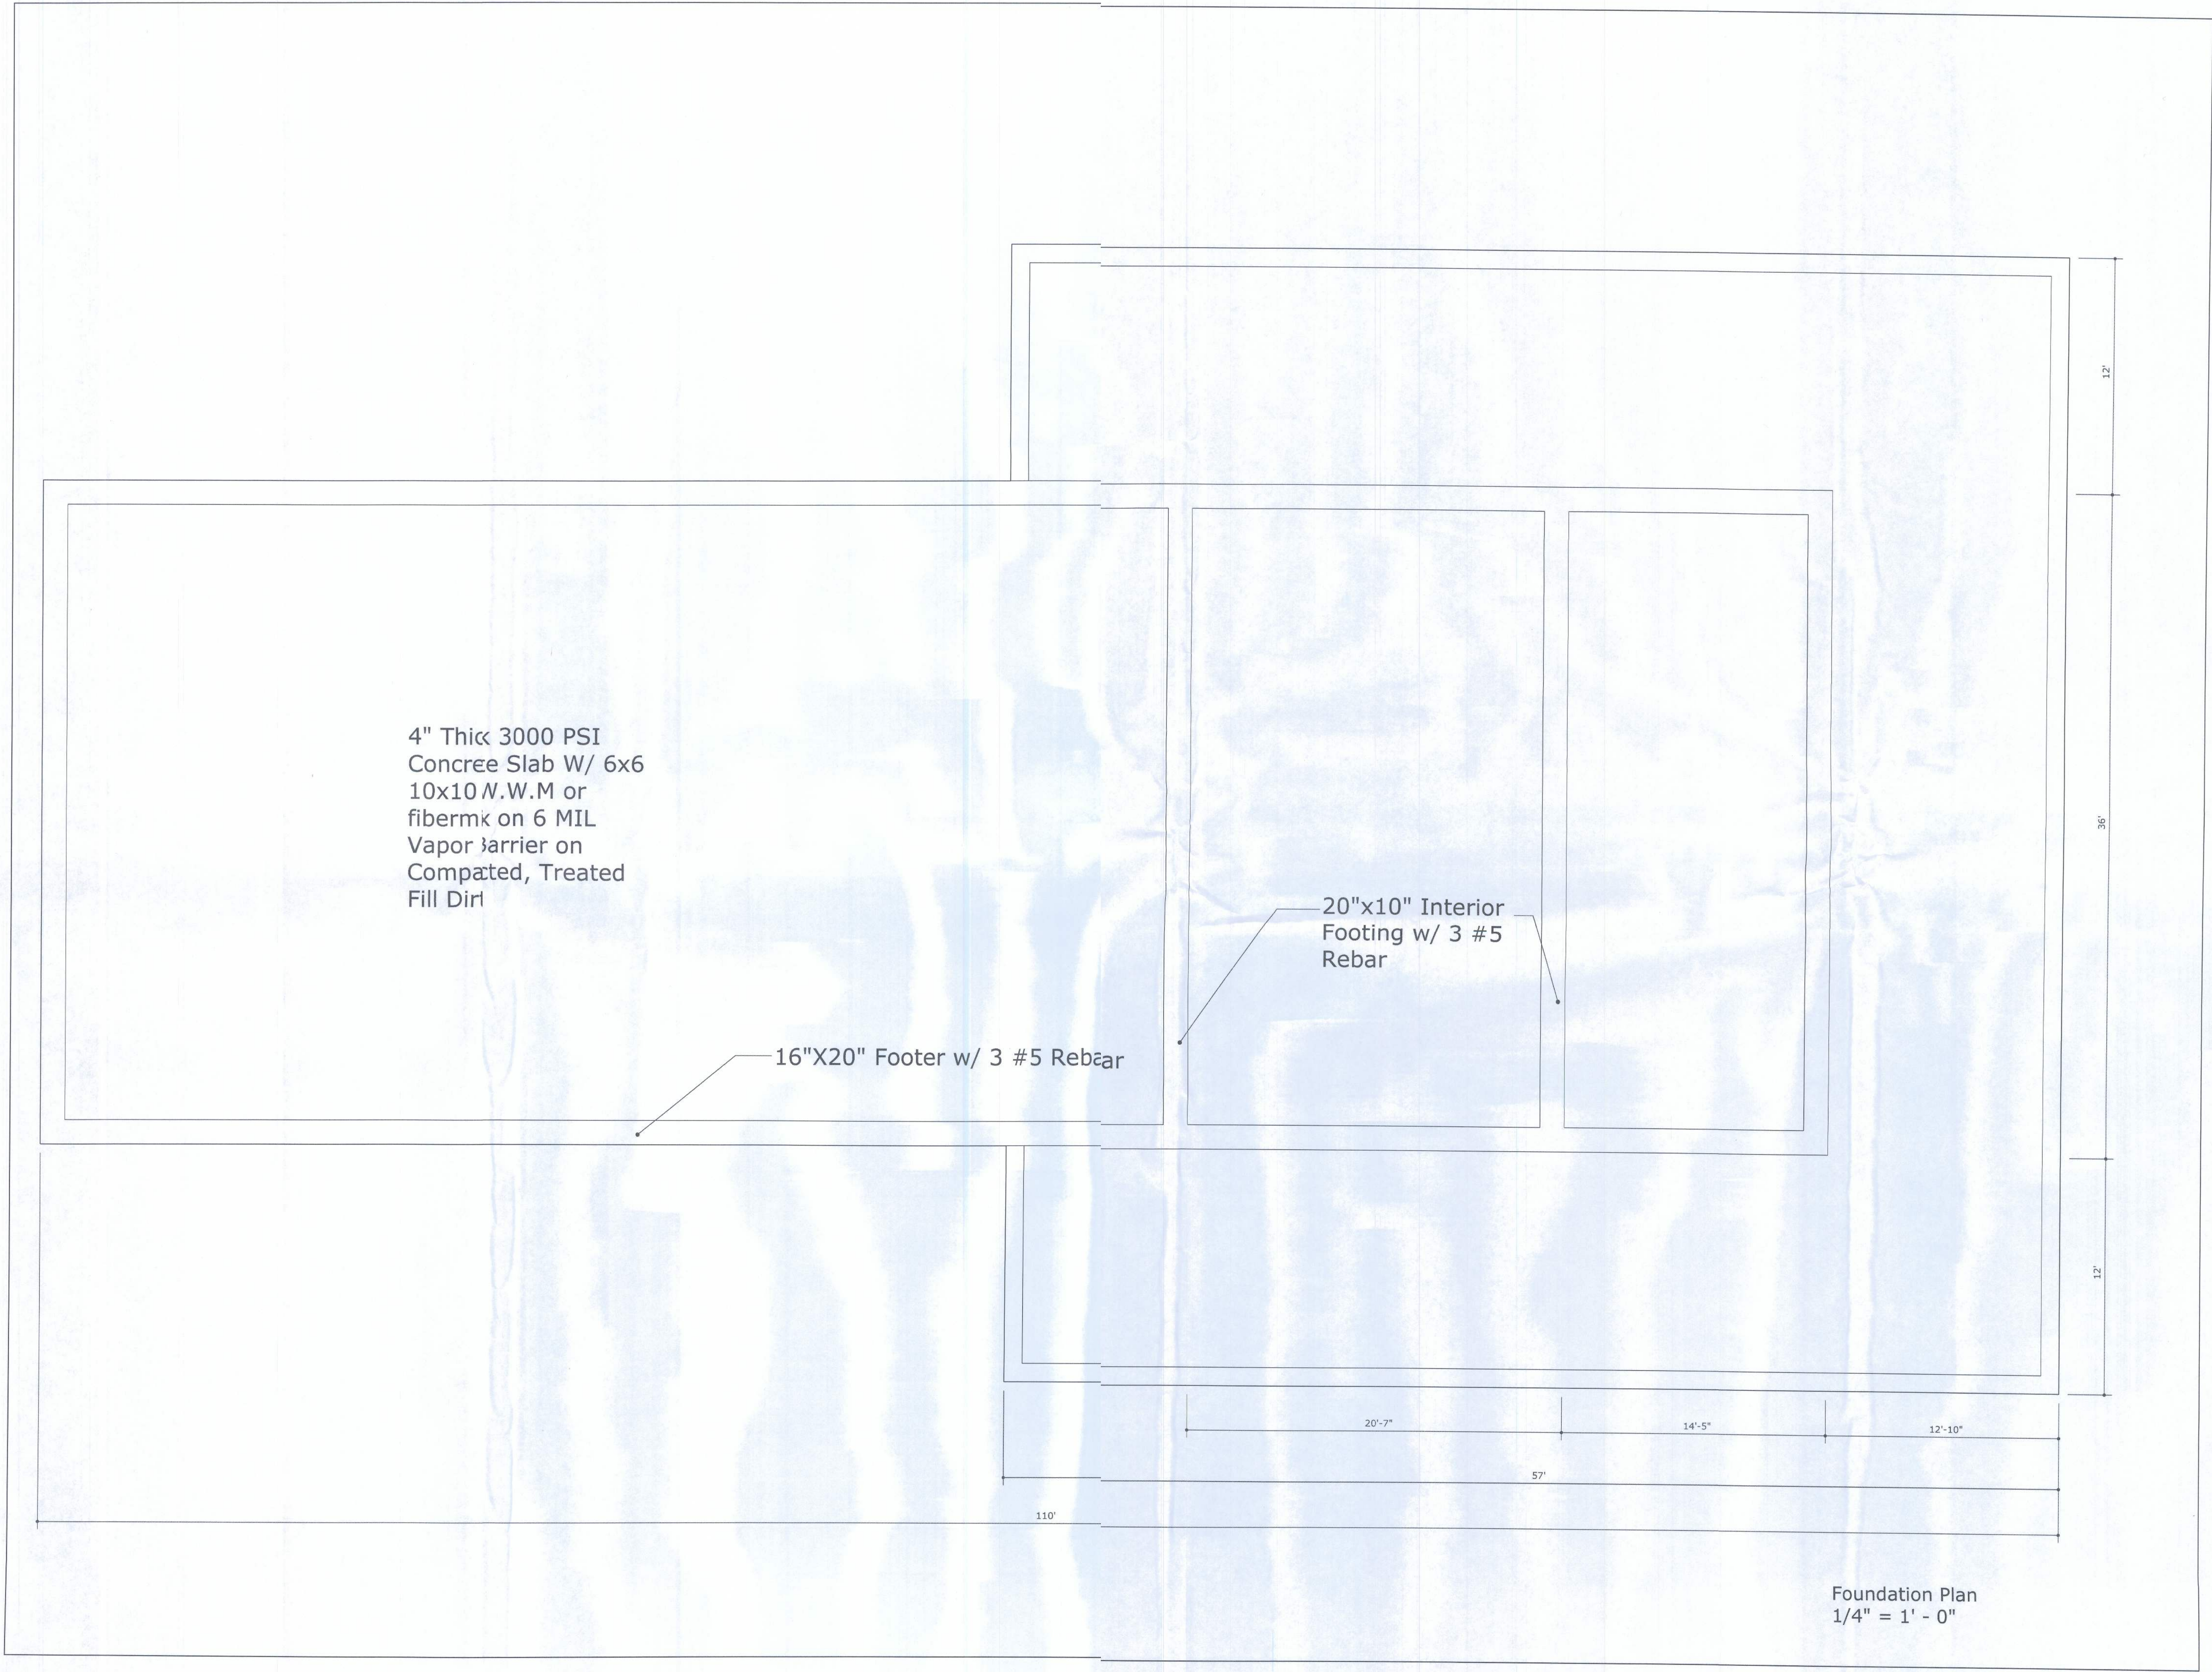

David and Joy Clark Residence	
1047 SE Old Bellamy Road High Springs, FL 32643	
December 4, 2017	
River Rise Construction LLC	RiverRiseConstruction@Gmail.com
1047 SE Old Bellamy Road High Springs, FL 32643	
(352) 318-3945	
Foundation Plan	
Page	02

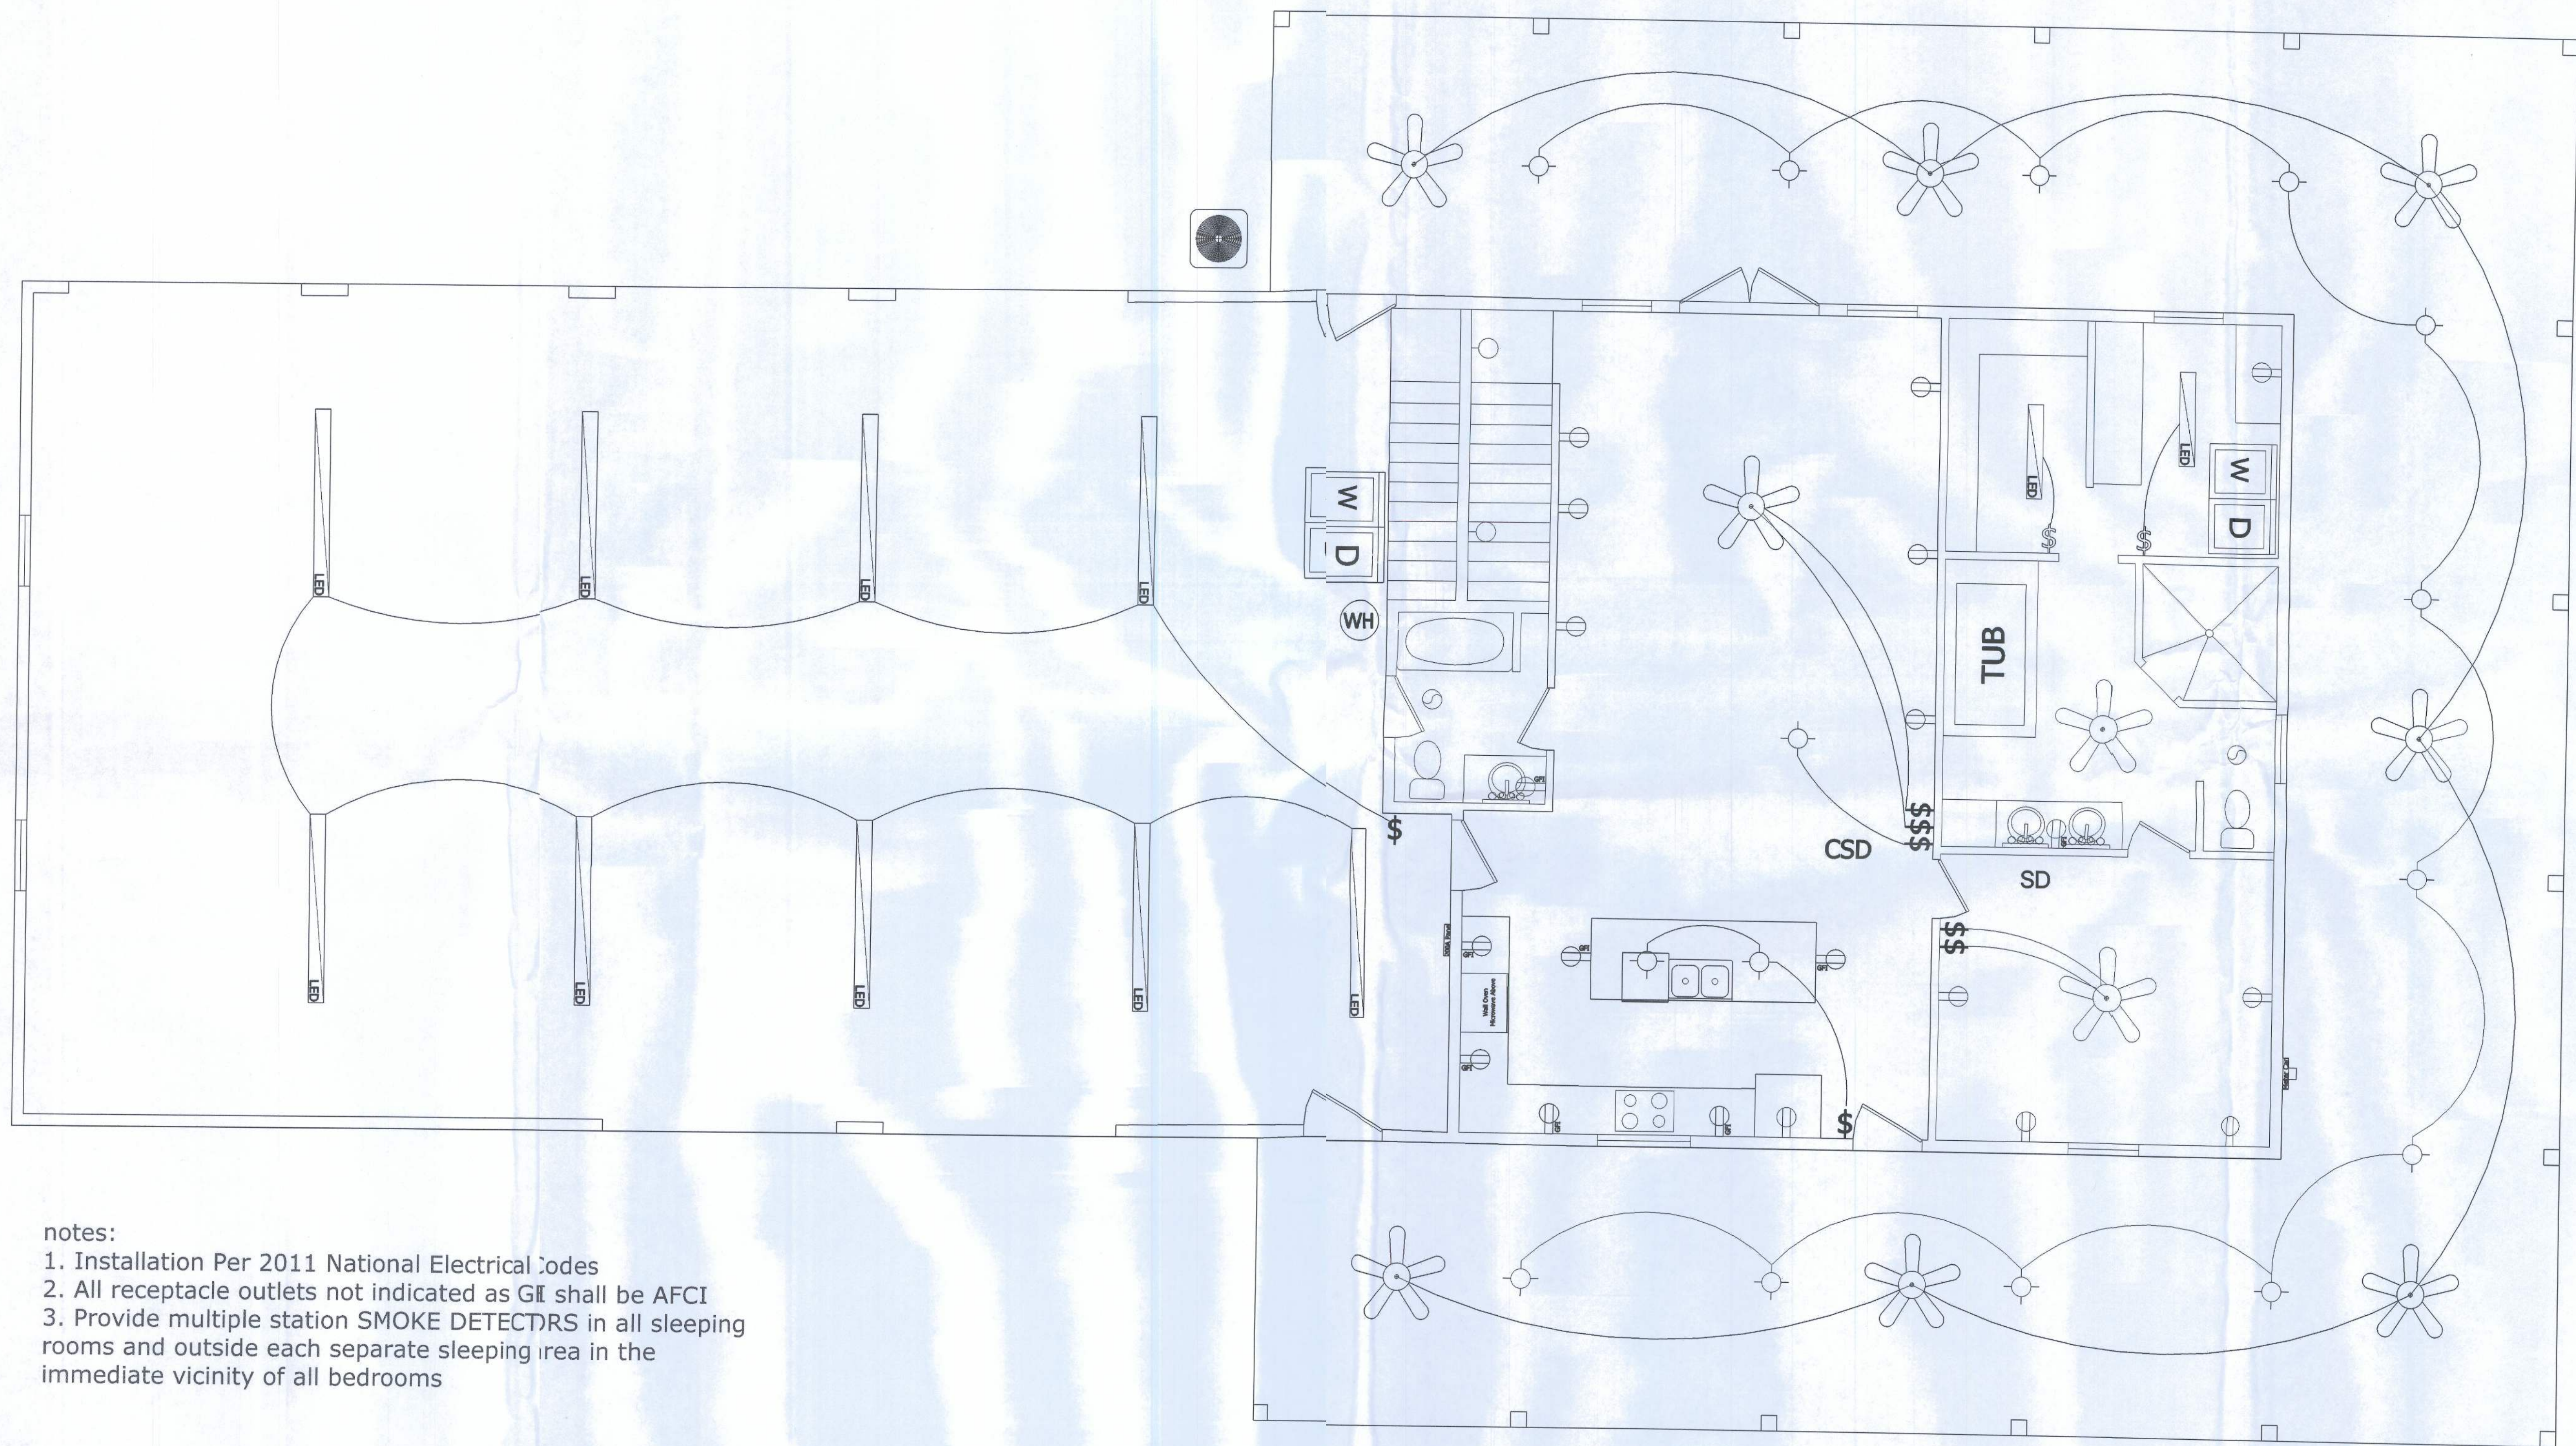

- notes:
1. Installation Per 2011 National Electrical Codes
 2. All receptacle outlets not indicated as GFI shall be AFCI
 3. Provide multiple station SMOKE DETECTORS in all sleeping rooms and outside each separate sleeping area in the immediate vicinity of all bedrooms

Electrical Plan
1/4" = 1' - 0"

David and
Joy Clark
Residence

1047 SE Old
Bellamy Road
High Springs,
FL 32643

December 4, 2017

River Rise Construction LLC

RiverRiseConstruction@Gmail.com

1047 SE Old
Bellamy Road
High Springs,
FL 32643


(352) 318-3945

Electrical Plan





Front Elevation
1/4" = 1' - 0"

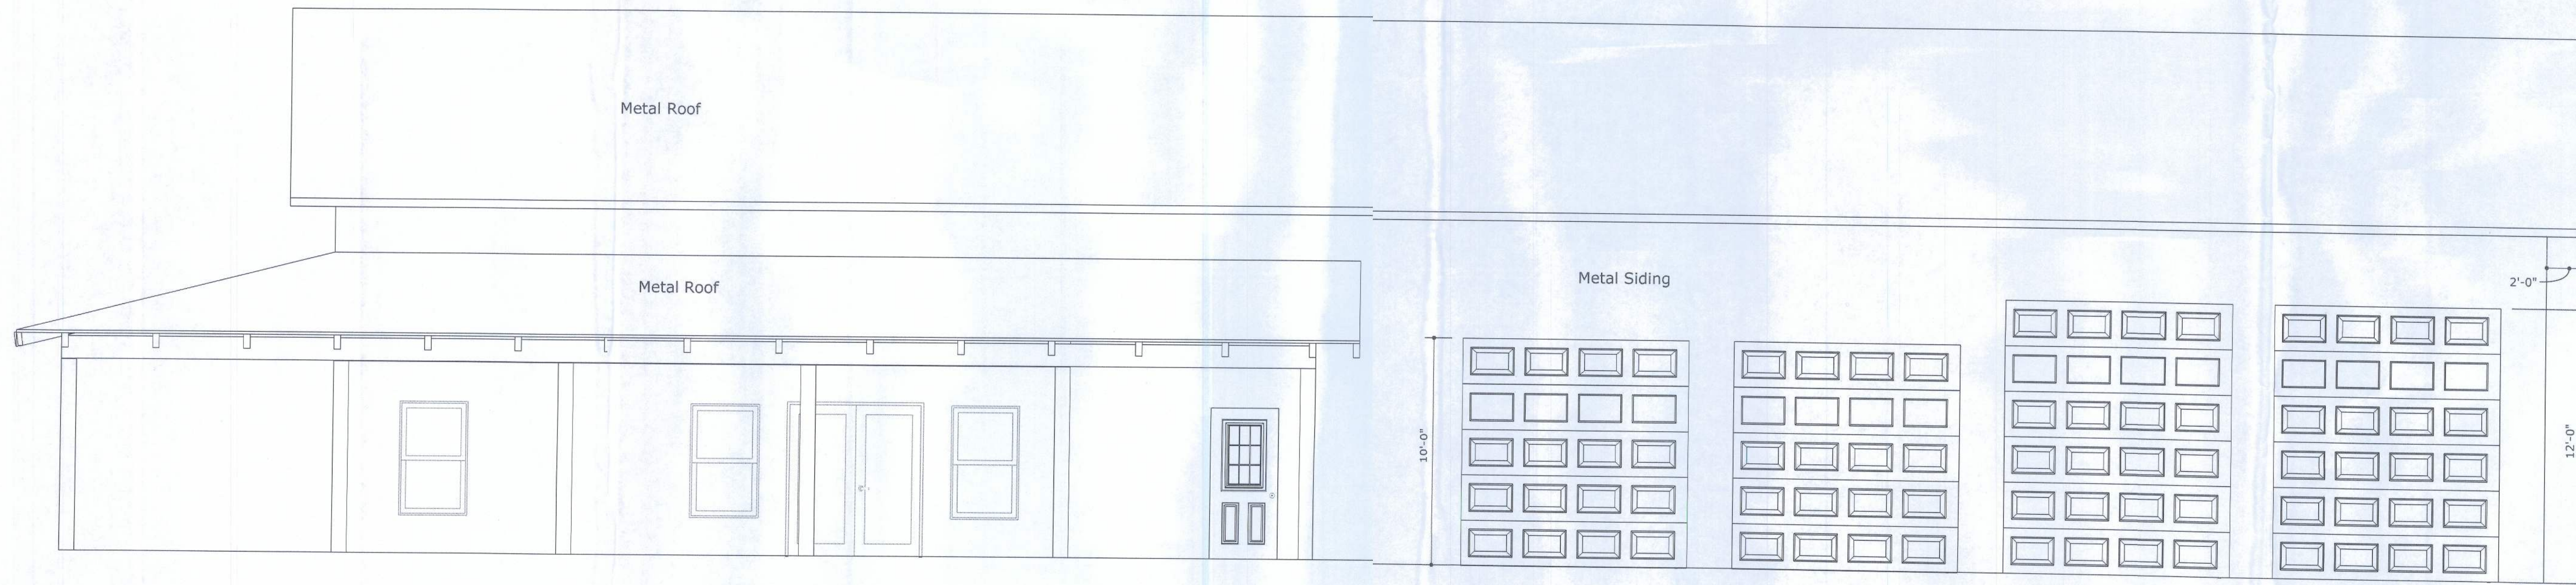

Rear Elevation
1/4" = 1' - 0"

David and
Joy Clark
Residence

1047 SE Old
Bellamy Road
High Springs,
FL 32643

December 4, 2017


River Rise Construction LLC

RiverRiseConstruction@Gmail.com


1047 SE Old
Bellamy Road
High Springs,
FL 32643

(352) 318-3945

Elevations

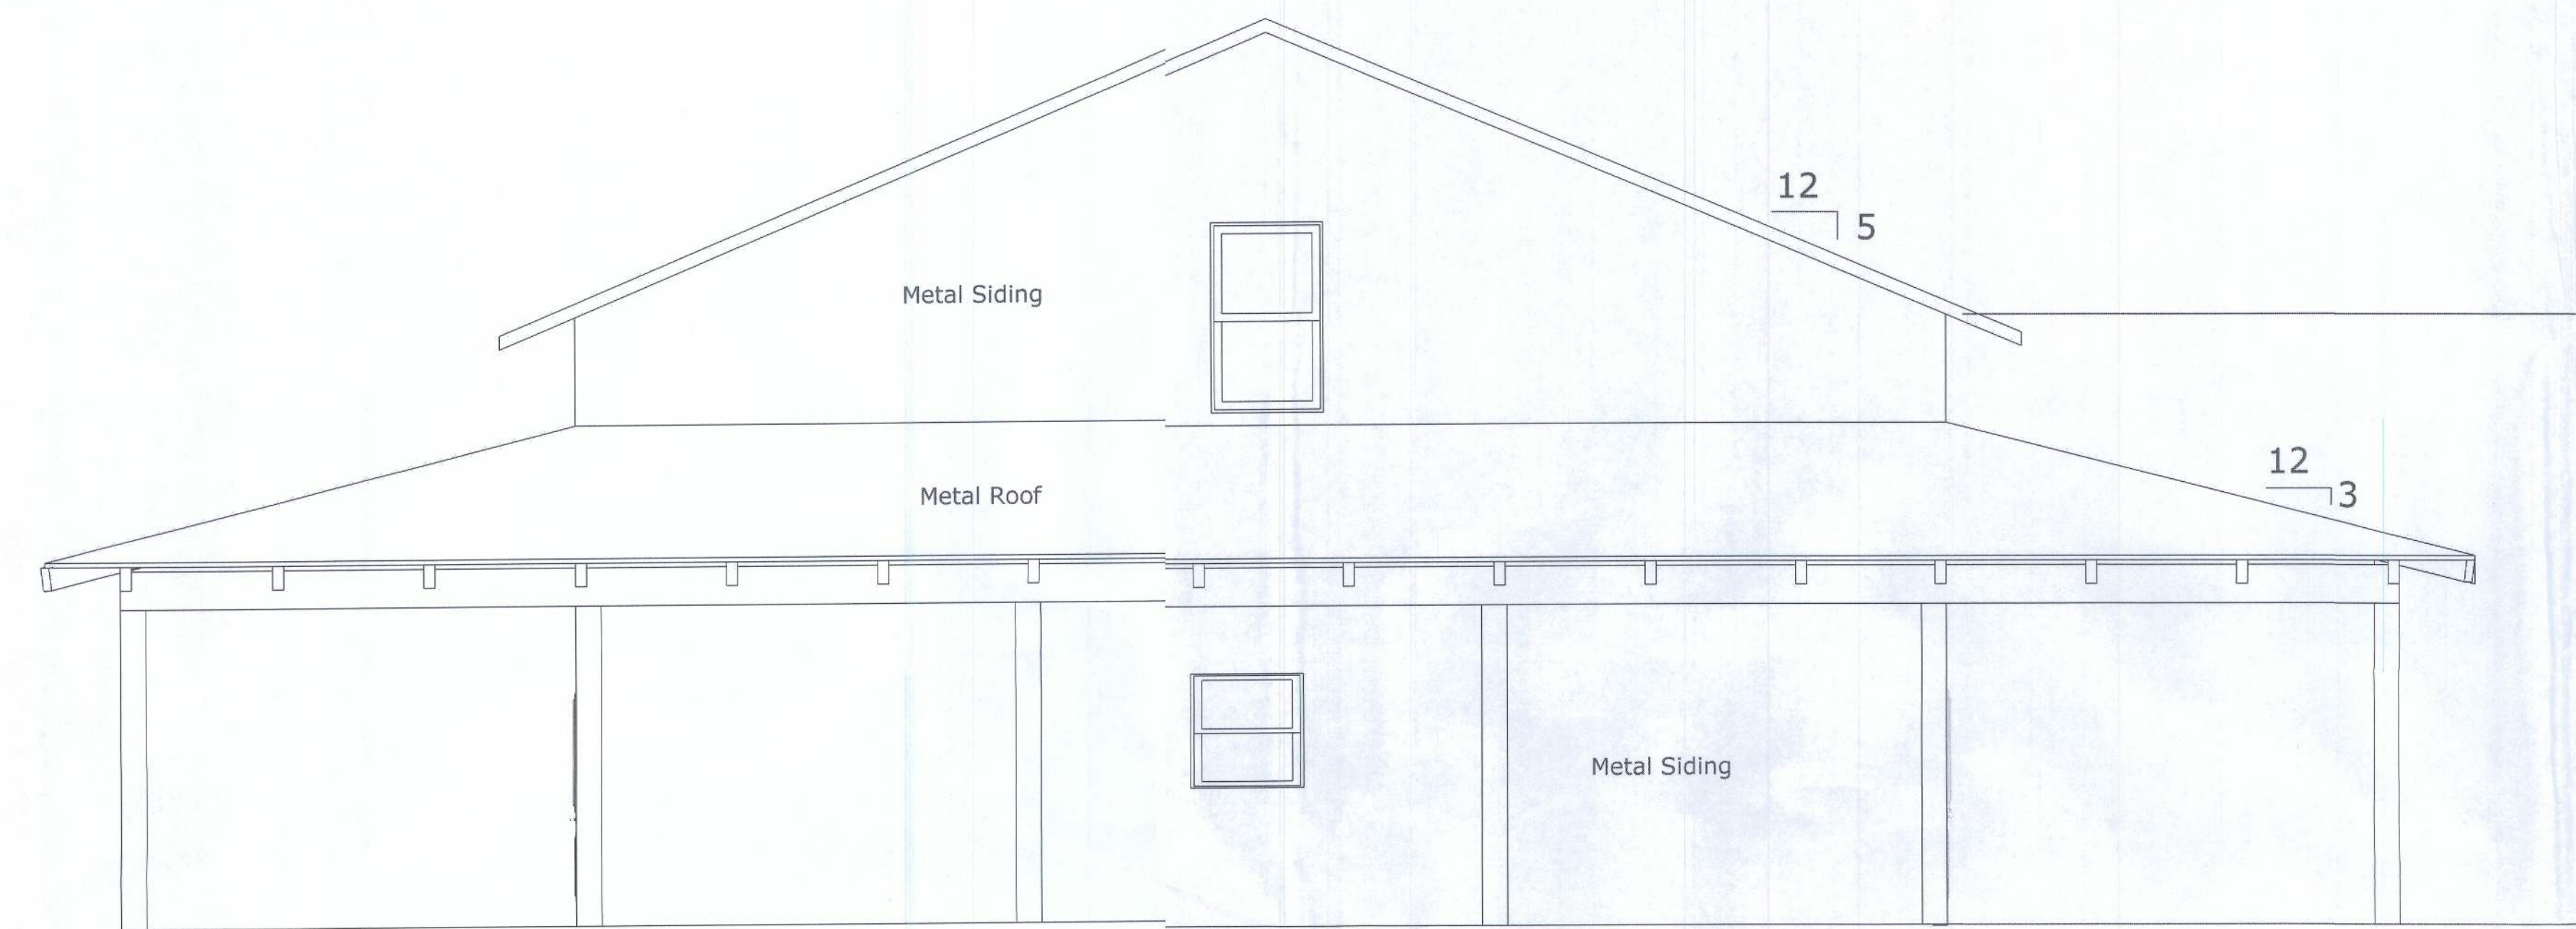

Right Elevation
1/4" = 1'-0"

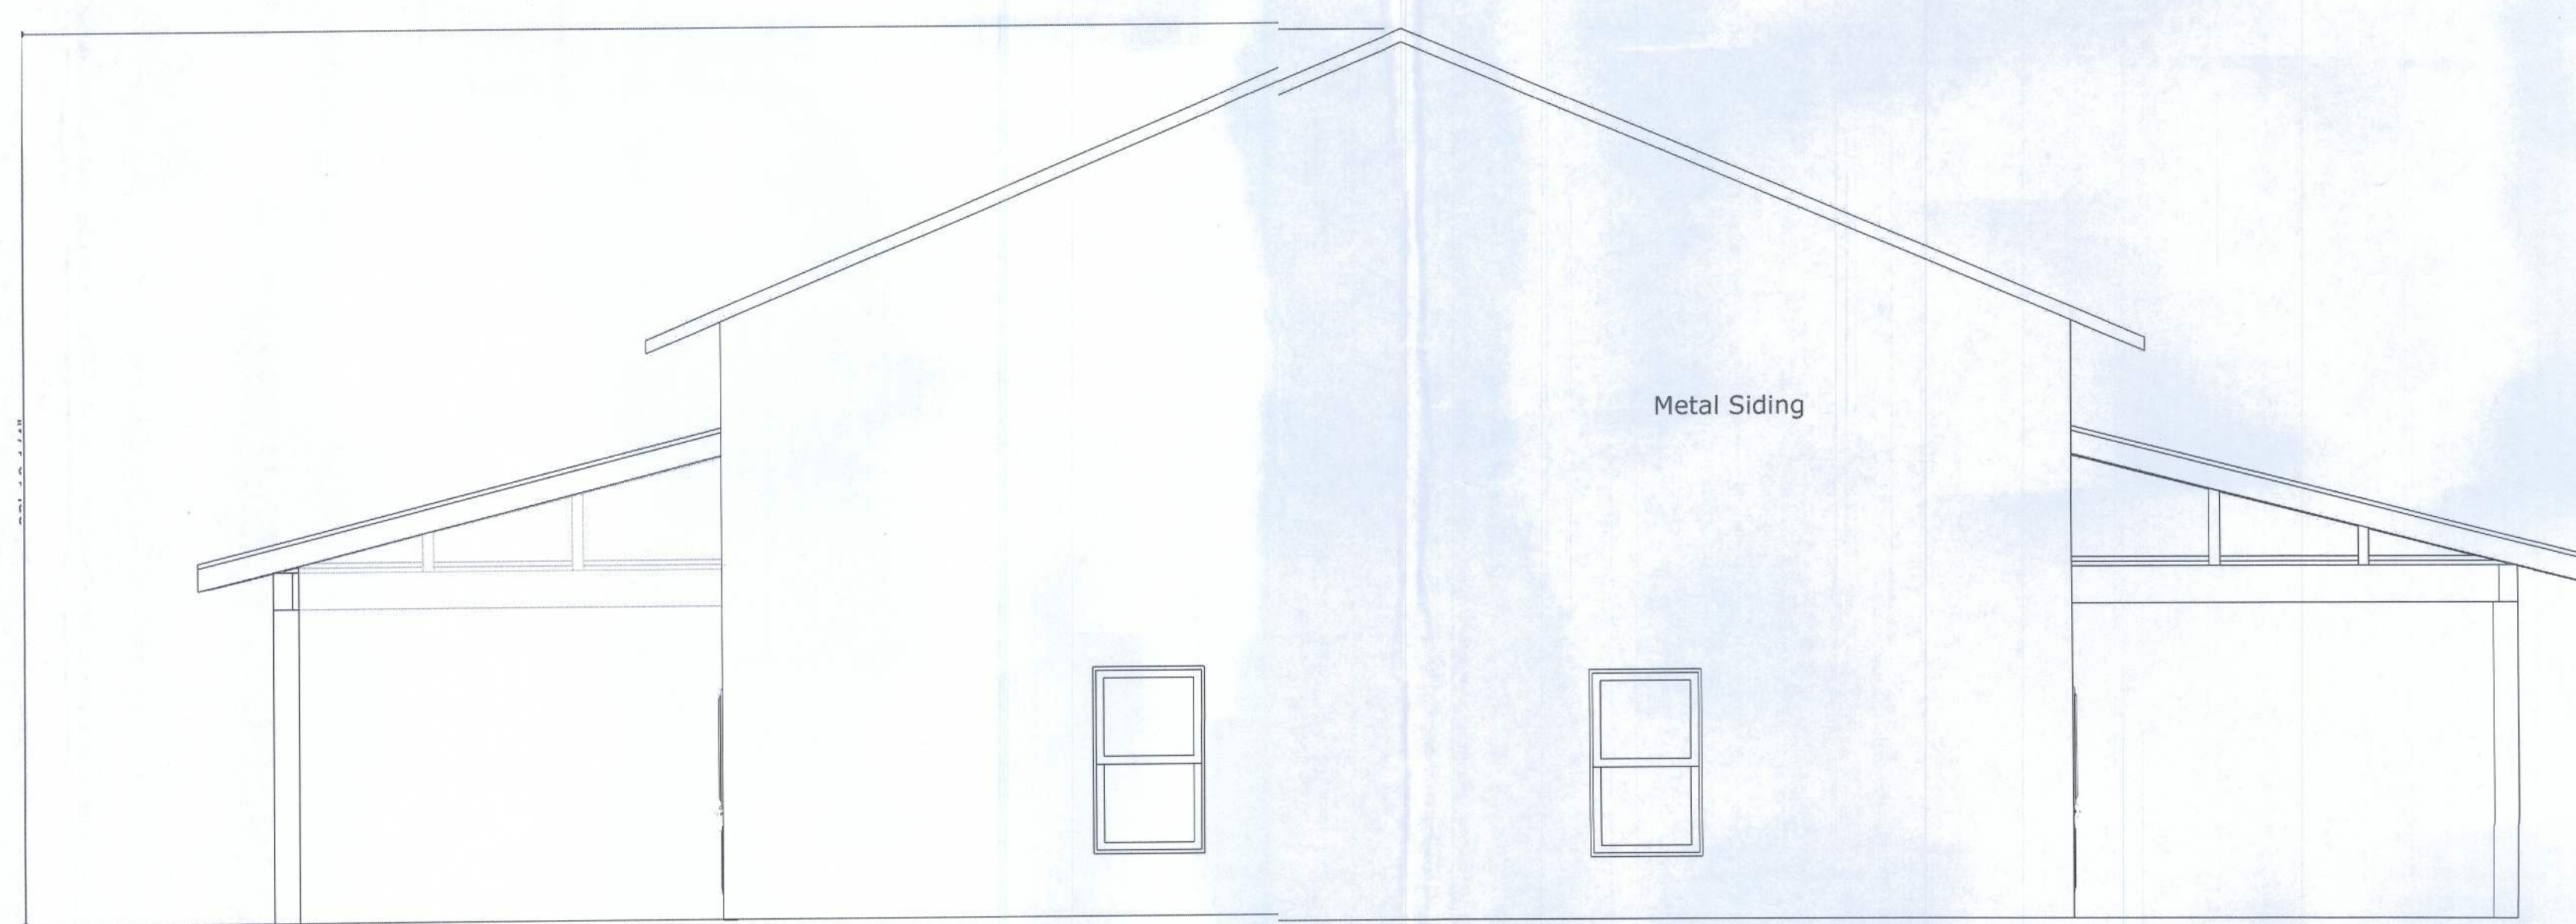

Left Elevation
1/4" = 1'-0"

David and
Joy Clark
Residence

1047 SE Old
Bellamy Road
High Springs,
FL 32643

December 4, 2017

River Rise Construction LLC

RiverRiseConstruction@Gmail.com

1047 SE Old
Bellamy Road
High Springs,
FL 32643

(352) 318-3945

Elevations