


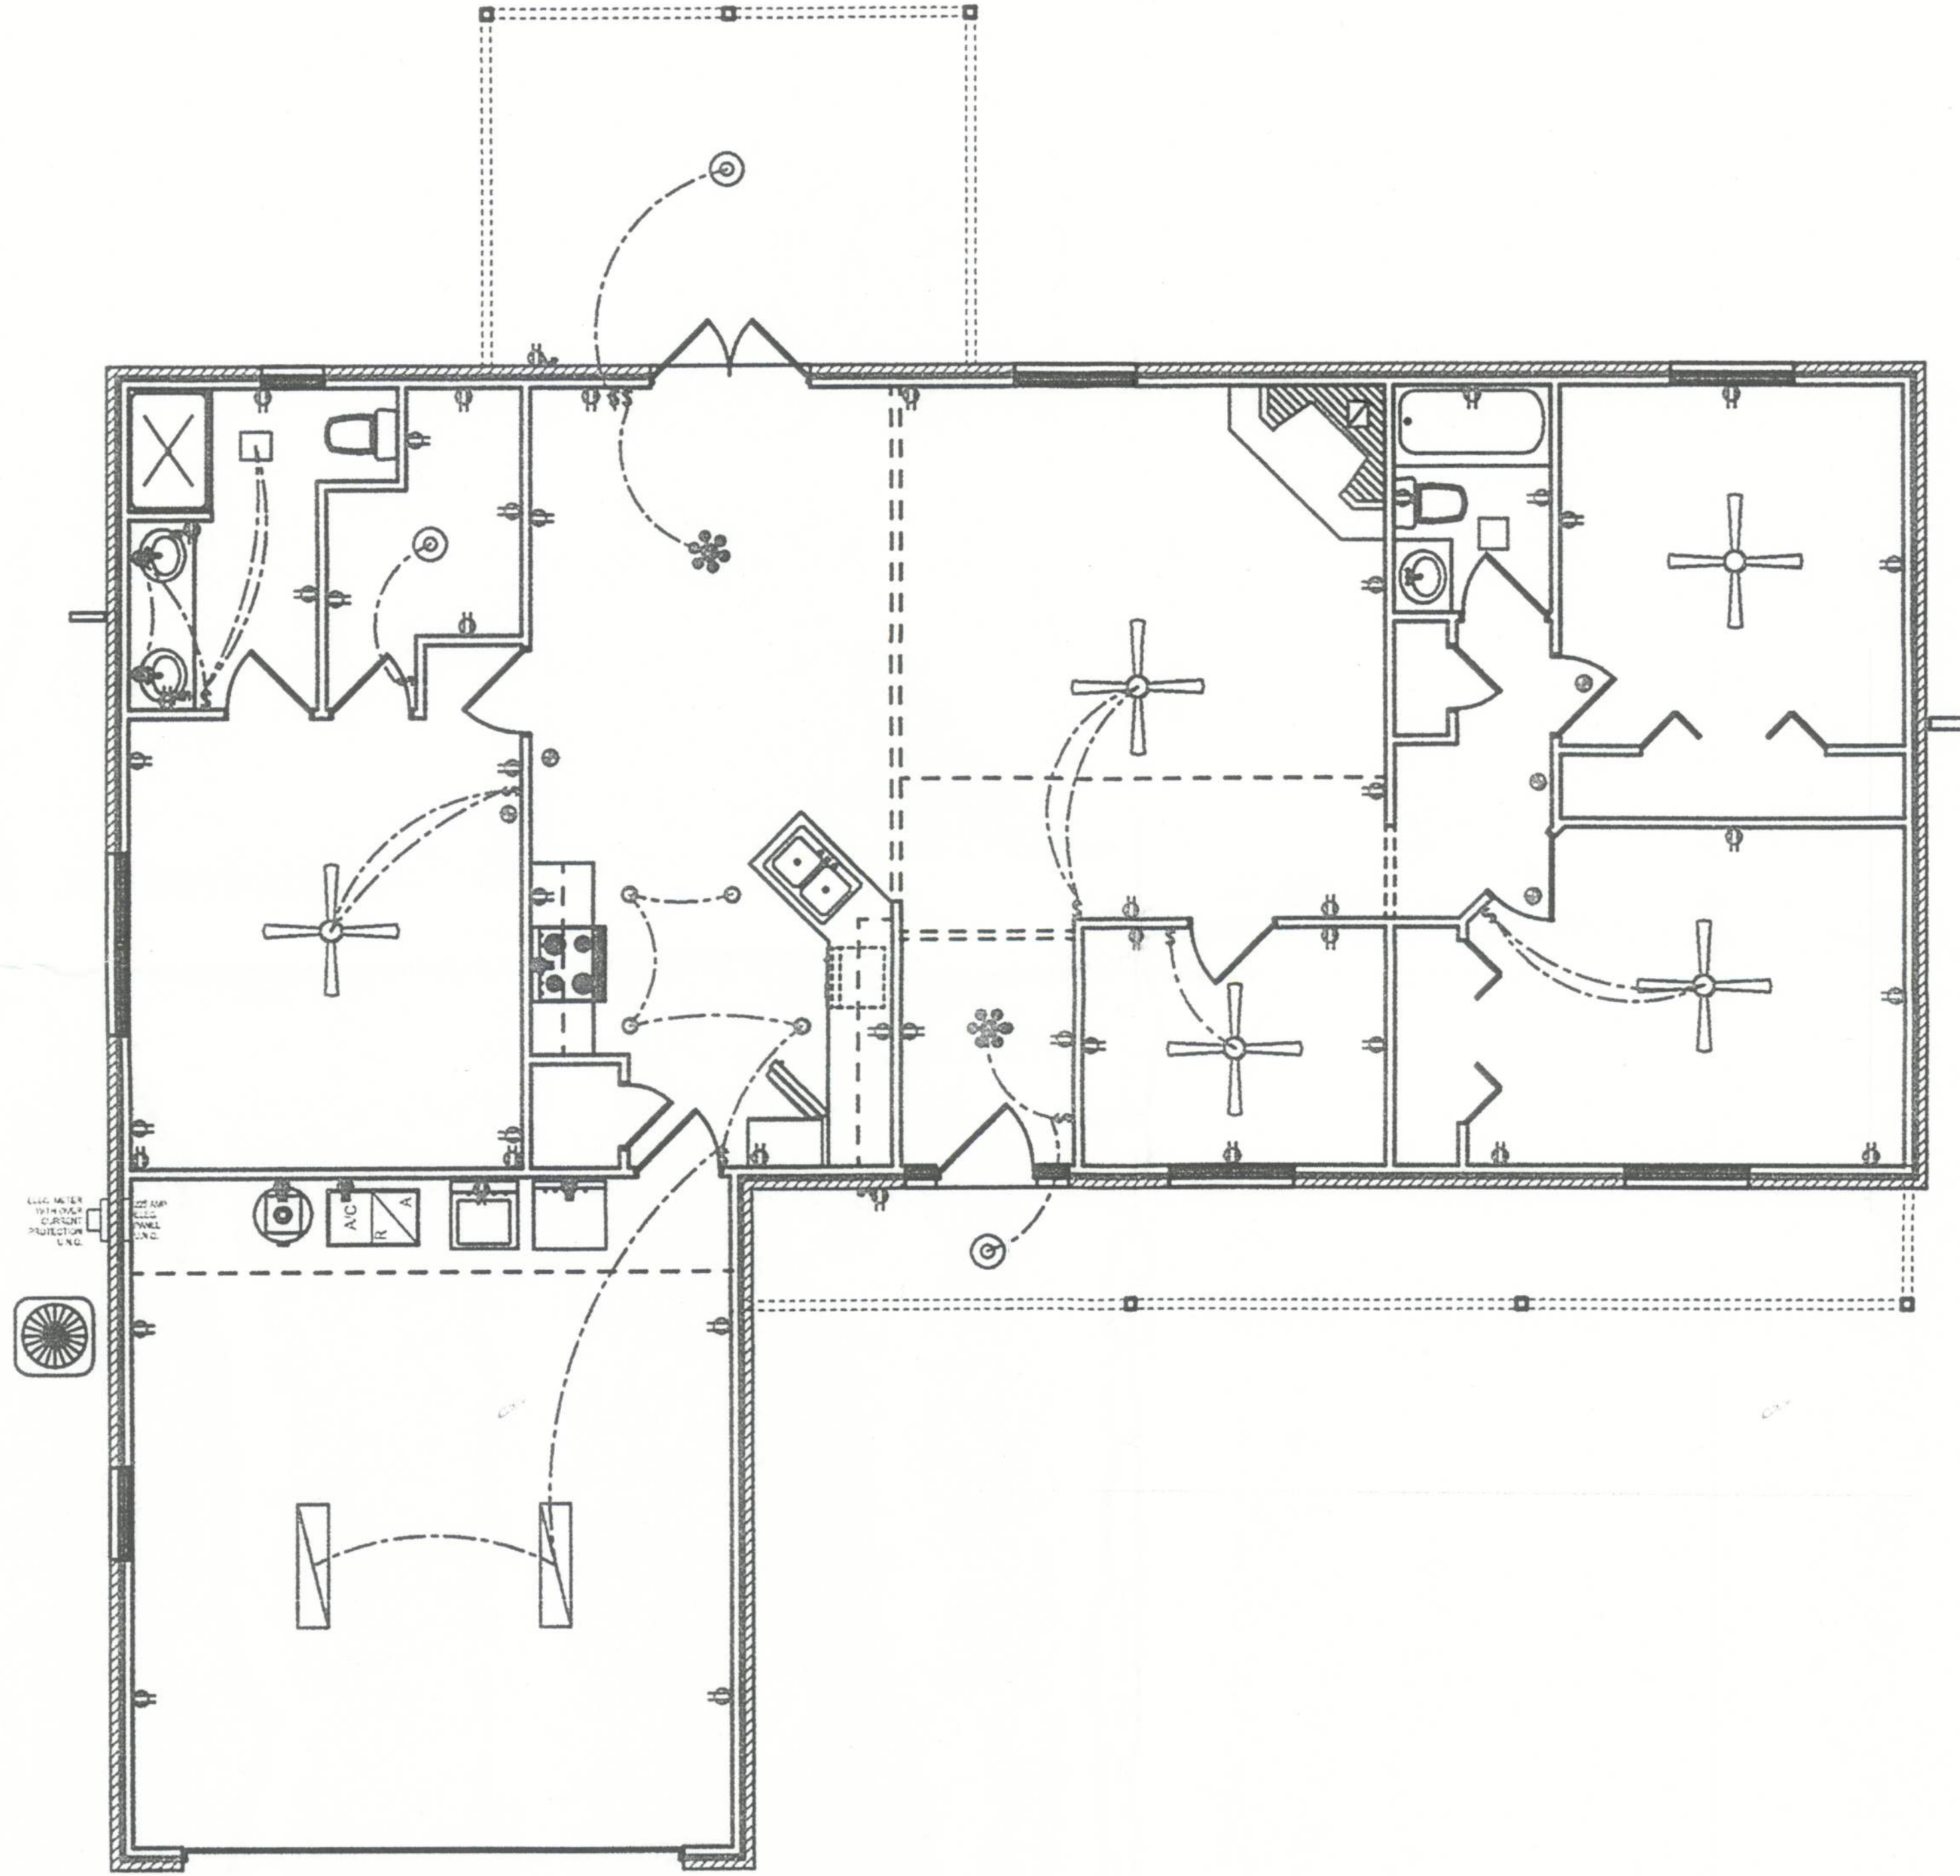

Area	
Heated	1508
Porch	357
Garage	440
Total	2305

3

SOFTPLAN
ARCHITECTURAL DESIGN SOFTWARE

Thomas Construction of Lake City Inc
547 SW Dyal Ave.
Lake City Florida 32024

PHONE: (306) 623-5004

Drawn By: John Thomas Jr.

SCALE: 1/4

DATE: 10/30/11

PAGE: 2