

PRODUCT APPROVAL SPECIFICATION SHEET

As required by Florida Statute 553.842 and Florida Administrative Code 9B-72, please provide the information and approval numbers on the building components listed below if they will be utilized on the construction project for which you are applying for a building permit. We recommend you contact your local product supplier should you not know the product approval number for any of the applicable listed products. Statewide approved products are listed online at www.floridabuilding.org.

Category/Subcategory	Manufacturer	Product Description	Approval Number(s)
1. EXTERIOR DOORS			
A. SWINGING	Jeld-Wen		15474.2 15474.3
B. SLIDING			
C. SECTIONAL/ROLL UP			
D. OTHER			
2. WINDOWS			
A. SINGLE/DOUBLE HUNG			
B. HORIZONTAL SLIDER			
C. CASEMENT			
D. FIXED			
E. MULLION			
F. SKYLIGHTS			
G. OTHER			
3. PANEL WALL			
A. SIDING			
B. SOFFITS			
C. STOREFRONTS			
D. GLASS BLOCK			
E. OTHER			
4. ROOFING PRODUCTS			
A. ASPHALT SHINGLES			
B. NON-STRUCT METAL			
C. ROOFING TILES			
D. SINGLE PLY ROOF			
E. OTHER			
5. STRUCT COMPONENTS			
A. WOOD CONNECTORS			
B. WOOD ANCHORS			
C. TRUSS PLATES			
D. INSULATION FORMS			
E. LINTELS			
F. OTHERS			
6. NEW EXTERIOR			
A. ENVELOPE PRODUCTS			

The products listed below did not demonstrate product approval at plan review. I understand that at the time of inspection of these products, the following information must be available to the inspector on the jobsite; **(1)** copy of the product approval **(2)** performance characteristics which the product was tested and certified to comply with **(3)** copy of the applicable manufacturer's installation requirements. Further, I understand these products may have to be removed if approval cannot be demonstrated during inspection.


APPLICANT SIGNATURE

4/16/24
DATE

Rev 1/24



Product Approval
USER: Public User

[Product Approval Menu](#) > [Product or Application Search](#) > **Application List**

OFFICE OF THE
SECRETARY

Search Criteria

[Refine Search](#)

Code Version	2023	FL#	15474.3
Application Type	ALL	Product Manufacturer	ALL
Category	ALL	Subcategory	ALL
Application Status	ALL	Compliance Method	ALL
Quality Assurance Entity	ALL	Quality Assurance Entity Contract Expired	ALL
Product Model, Number or Name	ALL	Product Description	ALL
Approved for use in HVHZ	ALL	Approved for use outside HVHZ	ALL
Impact Resistant	ALL	Design Pressure	ALL
Other	ALL		

Search Results - Applications

FL#	Type	Manufacturer	Validated By	Status
FL15474-R7 History	Revision	Jeld-Wen FL#: FL15474.3 Model: Contours Steel, Wood Edge Description: 3'-0" x 6'-8", Glazed Inswing and Outswing Door Category: Exterior Doors Subcategory: Swinging Exterior Door Assemblies	National Accreditation & Management Institute (804) 684-5124	Approved
FL15474-R8	Revision	Jeld-Wen FL#: FL15474.3 Model: Contours Steel, Wood Edge Description: 3'-0" x 6'-8", Glazed Inswing and Outswing Door Category: Exterior Doors Subcategory: Swinging Exterior Door Assemblies	National Accreditation & Management Institute (804) 684-5124	Applied For

*Approved by DBPR. Approvals by DBPR shall be reviewed and ratified by the POC and/or the Commission if necessary.

[Contact Us](#) :: [2601 Blair Stone Road, Tallahassee FL 32399](#) Phone: 850-487-1824

The State of Florida is an AA/EEO employer. [Copyright 2007-2013 State of Florida](#). :: [Privacy Statement](#) :: [Accessibility Statement](#) :: [Refund Statement](#)

Under Florida law, email addresses are public records. If you do not want your e-mail address released in response to a public-records request, do not send electronic mail to this entity. Instead, contact the office by phone or by traditional mail. If you have any questions, please contact 850.487.1395. *Pursuant to Section 455.275(1), Florida Statutes, effective October 1, 2012, licensees licensed under Chapter 455, F.S. must provide the Department with an email address if they have one. The emails provided may be used for official communication with the licensee. However email addresses are public record. If you do not wish to supply a personal address, please provide the Department with an email address which can be made available to the public. To determine if you are a licensee under Chapter 455, F.S., please click [here](#).

Product Approval Accepts:





ENERGY SAVER/CONTOUR, FULL LITE,
WOOD EDGE 5-4 X 8-0 (O/OXO)
INSWING/OUTSWING

24 GA. STEEL NON-IMPACT DOOR SYSTEM

GENERAL NOTES

1. THE PRODUCT SHOWN HEREIN IS DESIGNED TO COMPLY WITH THE CURRENT IRC AND FLORIDA BUILDING CODE (FBC) BASED ON THE SIGNED AND SEALED DATE. PRODUCT HAS BEEN TESTED TO ASTM E330-02, E331-00, E283-04 & AAMA 1304-2. DOOR SYSTEMS HAVING SIDELITE/TRANSOM COMBINATIONS RATE AT WINDZONE (WD) 3.
2. 2X AND 1X WOOD BUCKS BY OTHERS, MUST BE ANCHORED PROPERLY TO TRANSFER LOADS TO THE STRUCTURE.
3. PRODUCT ANCHORS SHALL BE AS LISTED AND SPACED AS SHOWN ON DETAILS. ANCHOR EMBEDMENT TO BASE MATERIAL SHALL BE BEYOND WALL DRESSING OR STUCCO.
4. FOR DESIGN PRESSURE RATING SEE TABLE 1, SHEET 1.
5. SCALE BASED ON 11x17 SHEET SIZE.
6. ALL 1X & 2X TO BE 0.55 SPECIFIC GRAVITY OR GREATER.
7. FLORIDA APPROVED IMPACT RESISTANT SHUTTERS ARE REQUIRED ON ALL UNITS WHERE RELEVANT.
8. WHERE WATER INFILTRATION IS REQD, UNIT SHALL BE INSTALLED AT LOCATION PROTECTED BY OVERHANG SUCH THAT OVERHANG(OH) RATIO = OH LENGTH/OH HEIGHT IS EQUAL TO OR GREATER THAN 1.0.

DOOR LEAF CONSTRUCTION:

FACE SHEETS: THE FACE SHEETS ARE GLUED TO THE CORE AND SUBSTRATE WITH LMC ADHESIVE.

CORE DESIGN: DOOR CORE BY JELD-WEN.

PANEL CONSTRUCTION: EACH DOOR PANEL IS CONSTRUCTED FROM TWO SHEETS OF 24-GAUGE (.021" MIN) GALVANIZED STEEL. THE AVERAGE MIN. YIELD STRENGTH OF 24 GA SHEET METAL SKIN IS 40,300 psi. THE FACE SHEETS ARE BENT 90° OVER THE 1.688" X 1.0" LVL (LAMINATED VENEER LUMBER) STILES AND TOP RAIL. THE 1.688" X 1.203" BOTTOM RAIL CONSISTS OF ROLLED-FORMED GALVANIZED 25-GAUGE (.018" MIN) STEEL. THE LOCK BLOCK IS 1.688" X 3 1/8" X 12" FINGER JOINTED PINE. INSULATED GLAZING CONSISTS OF TWO 0.125" TEMPERED GLASS PANE SEPARATED BY A 0.25" AIR SPACE. ODL LITE FRAME MEETING STEEL SKIN RECEIVES DOW 1199 SILICONE OR EQUIVALENT.

SIDELITE CONSTRUCTION: EACH SIDELITE IS CONSTRUCTED THE SAME AS A DOOR PANEL, INCLUDING CORE DESIGN, BUT EXCLUDING THE WOOD LOCK BLOCK. INSULATED GLAZING CONSISTS OF TWO 0.125" TEMPERED GLASS PANE SEPARATED BY A 0.25" AIR SPACE.

FRAME CONSTRUCTION: THE FRAME JAMBS AND HEAD ARE CONSTRUCTED OF WOOD. THE OUTSWING SILL IS COMPRISED OF COMPOSITE MATERIAL WITH ALUMINUM CLADDING. THE INSWING SILL IS COMPRISED OF A COMPOSITE MATERIAL WITH AN ALUMINUM CLADDING AND A PLASTIC ADJUSTABLE HEIGHT THRESHOLD. ALL BOTTOM FRAME CORNERS ARE COPED, BUTTED, SEALED USING SILICONE AND FASTENED USING THREE 16 GA. 7/16" X 2" LONG STAPLES AND ONE #8X2 FH WOOD SCREW PER CORNER. INSWING SYSTEMS HAVE A #8X2 FH WOOD SCREW IN EACH SILL/JAMB CORNER ANGLED FROM SILL INTO THICK PORTION OF JAMB. TOP FRAME CORNERS ARE COPED, BUTTED, SEALED USING SILICONE AND FASTENED USING FOUR 16 GA. 7/16" X 2" LONG STAPLES AND ONE #8X2 FH WOOD SCREW PER CORNER. ALL FRAME JOINERY ARE SEALED AT THE EXTERIOR USING DOW 1199 SILICONE.

TRANSOM FRAME CONSTRUCTION: FRAME HEADS, SILLS AND JAMBS ARE MADE OF WOOD. THE FRAME CORNERS ARE JOINED USING RABBIT JOINTS, SILICONE SEALANT AND FOUR 16GA X 7/16" X 2" LONG CROWN STAPLES THROUGH THE JAMB. THE MULLION TO DOOR/SIDELITE IS CREATED BY SANDWICHING SILICONE SEALANT BETWEEN THE JAMBS OF THE TWO FRAMES. 1" X 1/2" CORRUGATED NAILS ARE USED ON THE EXTERIOR SIDE TO FASTEN THE JAMBS TOGETHER AND #8 X 2" SCREWS ARE INSTALLED THROUGH JAMBS ON THE INTERIOR SIDE. A WOOD MULLION COVER IS THEN INSTALLED OVER THE ENTIRE LENGTH OF THE EXTERIOR JOINT. SEALED WITH SILICONE SEALANT AND HELD IN PLACE WITH 16GA X 7/16" X 2" STAPLES.

TABLE OF CONTENTS


SHT #	DESCRIPTION
1	GENERAL NOTES
2	INSWING ELEVATIONS
3	INSWING ELEVATIONS & BILL OF MATERIAL
4	INSWING VERTICAL CROSS SECTIONS
5	INSWING VERTICAL CROSS SECTIONS
6	INSWING HORIZONTAL CROSS SECTIONS
7	INSWING HORIZONTAL CROSS SECTIONS
8	OUTSWING ELEVATIONS
9	OUTSWING VERTICAL CROSS SECTIONS
10	OUTSWING VERTICAL CROSS SECTIONS
11	OUTSWING HORIZONTAL CROSS SECTIONS
12	OUTSWING HORIZONTAL CROSS SECTIONS
13	ANCHORING LOCATIONS
14	ANCHORING LOCATIONS
15	ANCHORING LOCATIONS & DETAILS
16	UNIT COMPONENTS

TABLE 1

DESIGN PRESSURE RATING	
DESIGN PRESSURE RATING:	
SINGLE DOOR WITH & WITHOUT SIDELITE(S) AND/OR TRANSOM	
INSWING	+50
NEGATIVE	-50
OUTSWING	+50
NEGATIVE	-50

TRANSOM GLAZING: THE GLAZING CONSISTS OF 2 PIECES OF S.S. (0.087") ANNEALED GLASS AND ARE HELD IN PLACE BY THE SASH AND THE GLAZING CLIP. AN ALUMINUM SPACER BETWEEN THE GLASS PROVIDES A 0.50" AIR GAP.

- NOTES:
- 1- ALL VIEWS FROM INTERIOR.
 - 2- MASONRY AND CONCRETE CONSTRUCTION.

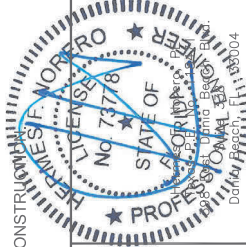

Digitally signed by Hermes F Norero
Reason: I am approving this document
Date: 2020.09.26 09:05:49 +0200


JELD-WEN, INC.
3737 LAKEPORT BLVD.
KILMATH FALLS, OR, 97001
PH. 541-882-3451

ENERGY SAVER/CONTOUR, FULL LITE,
WOOD EDGE 5-4x8-0 (O/OXO)
INSWING/OUTSWING 24GA. STEEL DOOR
PART OR ASSEMBLY:
GENERAL NOTES

REVISIONS	
ADD ADA THRESHLD	18
CHANGED CORE	JH
DATE	BY
01-24-20	
8-17-17	
NO.	
DATE	


DATE: 12/31/09
SCALE: 1/2" = 1'
DWG. BY: S. FREY
DRAWING NO.: JW172009
SHEET 1 OF 16

PRODUCT: ENERGY SAVER/CONTOUR, FULL LITE,
WOOD EDGE 5-4x8-0 (O/O/XO)
INSWING/OUTSWING 24GA. STEEL DOOR
PART OR ASSEMBLY: INSWING ELEVATIONS

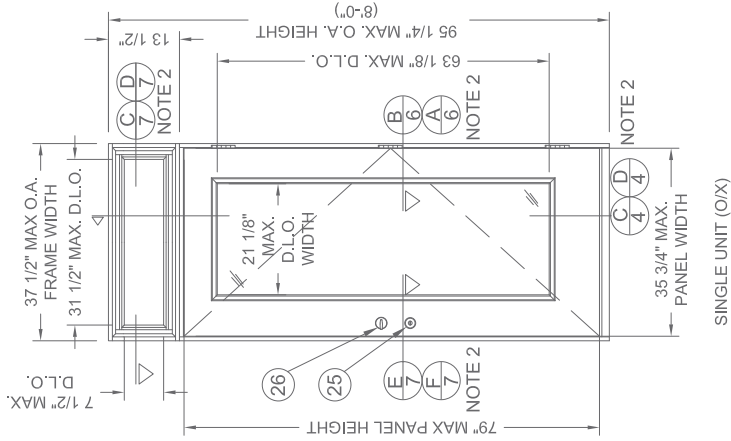


Item	DESCRIPTION	Material
1	HINGE JAMB (1 1/4" X 4-9/16" FINGERJOINTED PINE)	PINE
2	HEAD JAMB (1 1/4" X 4-9/16" FINGERJOINTED PINE)	PINE
3	LATCH JAMB (1-1/4" X 4-9/16" FINGERJOINTED PINE)	PINE
4	SIDELITE JAMB (1-1/4" X 4-9/16" FINGERJOINTED PINE)	PINE
5	#10 PHILLIPS FLATHEAD WOOD SCREW WITH 1 1/2" MIN. EMBEDMENT	STEEL
6	4" X 4" BUTT HINGE 12GA. (.098" MIN)	STEEL
7	#9 X 3/4" PHILLIPS FLATHEAD WOOD SCREW	STEEL
8	#10 X 1 1/2" PHILLIPS FLATHEAD WOOD SCREW	STEEL
9	3/16" ITW BUILDEX TAPCON WITH 1 1/4" MIN. EMBEDMENT	STEEL
10	COMPRESSION WEATHERSTRIP (QEBD-650)	FOAM
11	INSWING THRESHOLD.	ALUM./COMP
12	#8 X 2 1/2" PHILLIPS FLAT HEAD WOOD SCREW	STEEL
13	ITEM NOT USED	STEEL
14	#8 X 1" FLAT HEAD WOOD SCREW	STEEL
15	SIDELITE/FIXED PANEL SEAT. Z60 SERIES (ENDURA)	PLASTIC
16	TOP RAIL LAMINATED VENEER LUMBER (LVL)	LVL
17	BOTTOM RAIL 25GA. (0.018") GALVANIZED STEEL	STEEL
18	HINGE SIDE STILE LAMINATED VENEER LUMBER (LVL)	LVL
19	LATCH SIDE STILE LAMINATED VENEER LUMBER (LVL)	LVL
20	LOCK BLOCK 1-11/16" X 3-1/8" X 12 FINGERJOINTED PINE TREATED	PINE
21	ODL LIP-LITE FRAME	PLASTIC
22	1/2" O.A. INSULATED TEMPERED GLASS	GLASS
23	16 Ga. 7/16" CROWN X 2" LONG STAPLES	STEEL
24	CORRUGATED NAIL 1/2" X 1-1/16" 25 GA.	STEEL
25	LOCK SERIES 400	STEEL
26	DEADBOLT SERIES 660	STEEL
27	#8 X 2" PHILLIPS FLATHEAD WOOD SCREW	STEEL
28	2X WOOD BUCK GRADE 2 SOUTHERN YELLOW PINE	WOOD
29	NON-COMPRESSION SHIM	WOOD
30	DOOR CORE BY JELD-WEN	FOAM
31	STEEL DOOR PANEL SKIN MATERIAL A-525 COMMERCIAL QUALITY 0.021" MIN. THICK.)	STEEL
32	INSWING VINYL DOOR BOTTOM SWEEP	VINYL
33	CORNER PADS 2", LOCATED AT THE BOTTOM OF EACH JAMB LEG SETTING ON TOP OF THE SILL, BEHIND THE WEATHERSTRIP	FOAM
34	OUTSWING THRESHOLD	ALUM./COMP.
35	MULL POST. EDGE GLUED FINGERJOINTED PINE	PINE
36	ROUNDED SCOTIA	PLASTIC
37	SILICONE BEAD DOW 1199	SILICONE
38	JAMB, 1-1/4" X 4-9/16" FINGERJOINTED PINE	PINE
39	OUTSWING THRESHOLD	ALUM./COMP.
40	ITEM NOT USED	
41	OPTIONAL 1X WOOD BUCK GRADE 2 SOUTHERN YELLOW PINE	WOOD
42	11/16" O.A. W/ SINGLE STRENGTH (0.087") ANNEALED GLASS I.G.	GLASS
43	CORNER TRIM	PLASTIC
44	ALUMINUM GLAZING SPACER	AL/SEALANT
45	GLAZING CLIP	CELLULAR PVC
46	SASH	CELLULAR PVC
47	FLAT LITE KIT	ALUMINUM
48	ADA THRESHOLD	ALUMINUM

NOTES:
1- ALL VIEWS FROM INTERIOR.
2 - MASONRY AND CONCRETE CONFINEMENT.

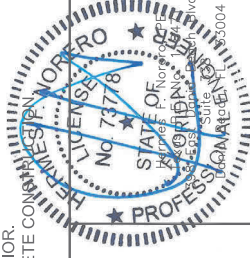

--	--	

JELD-WEN, INC.
3737 LAKEPORT BLVD.
KLAMATH FALLS, OR, 97601
PH. 541-882-3451

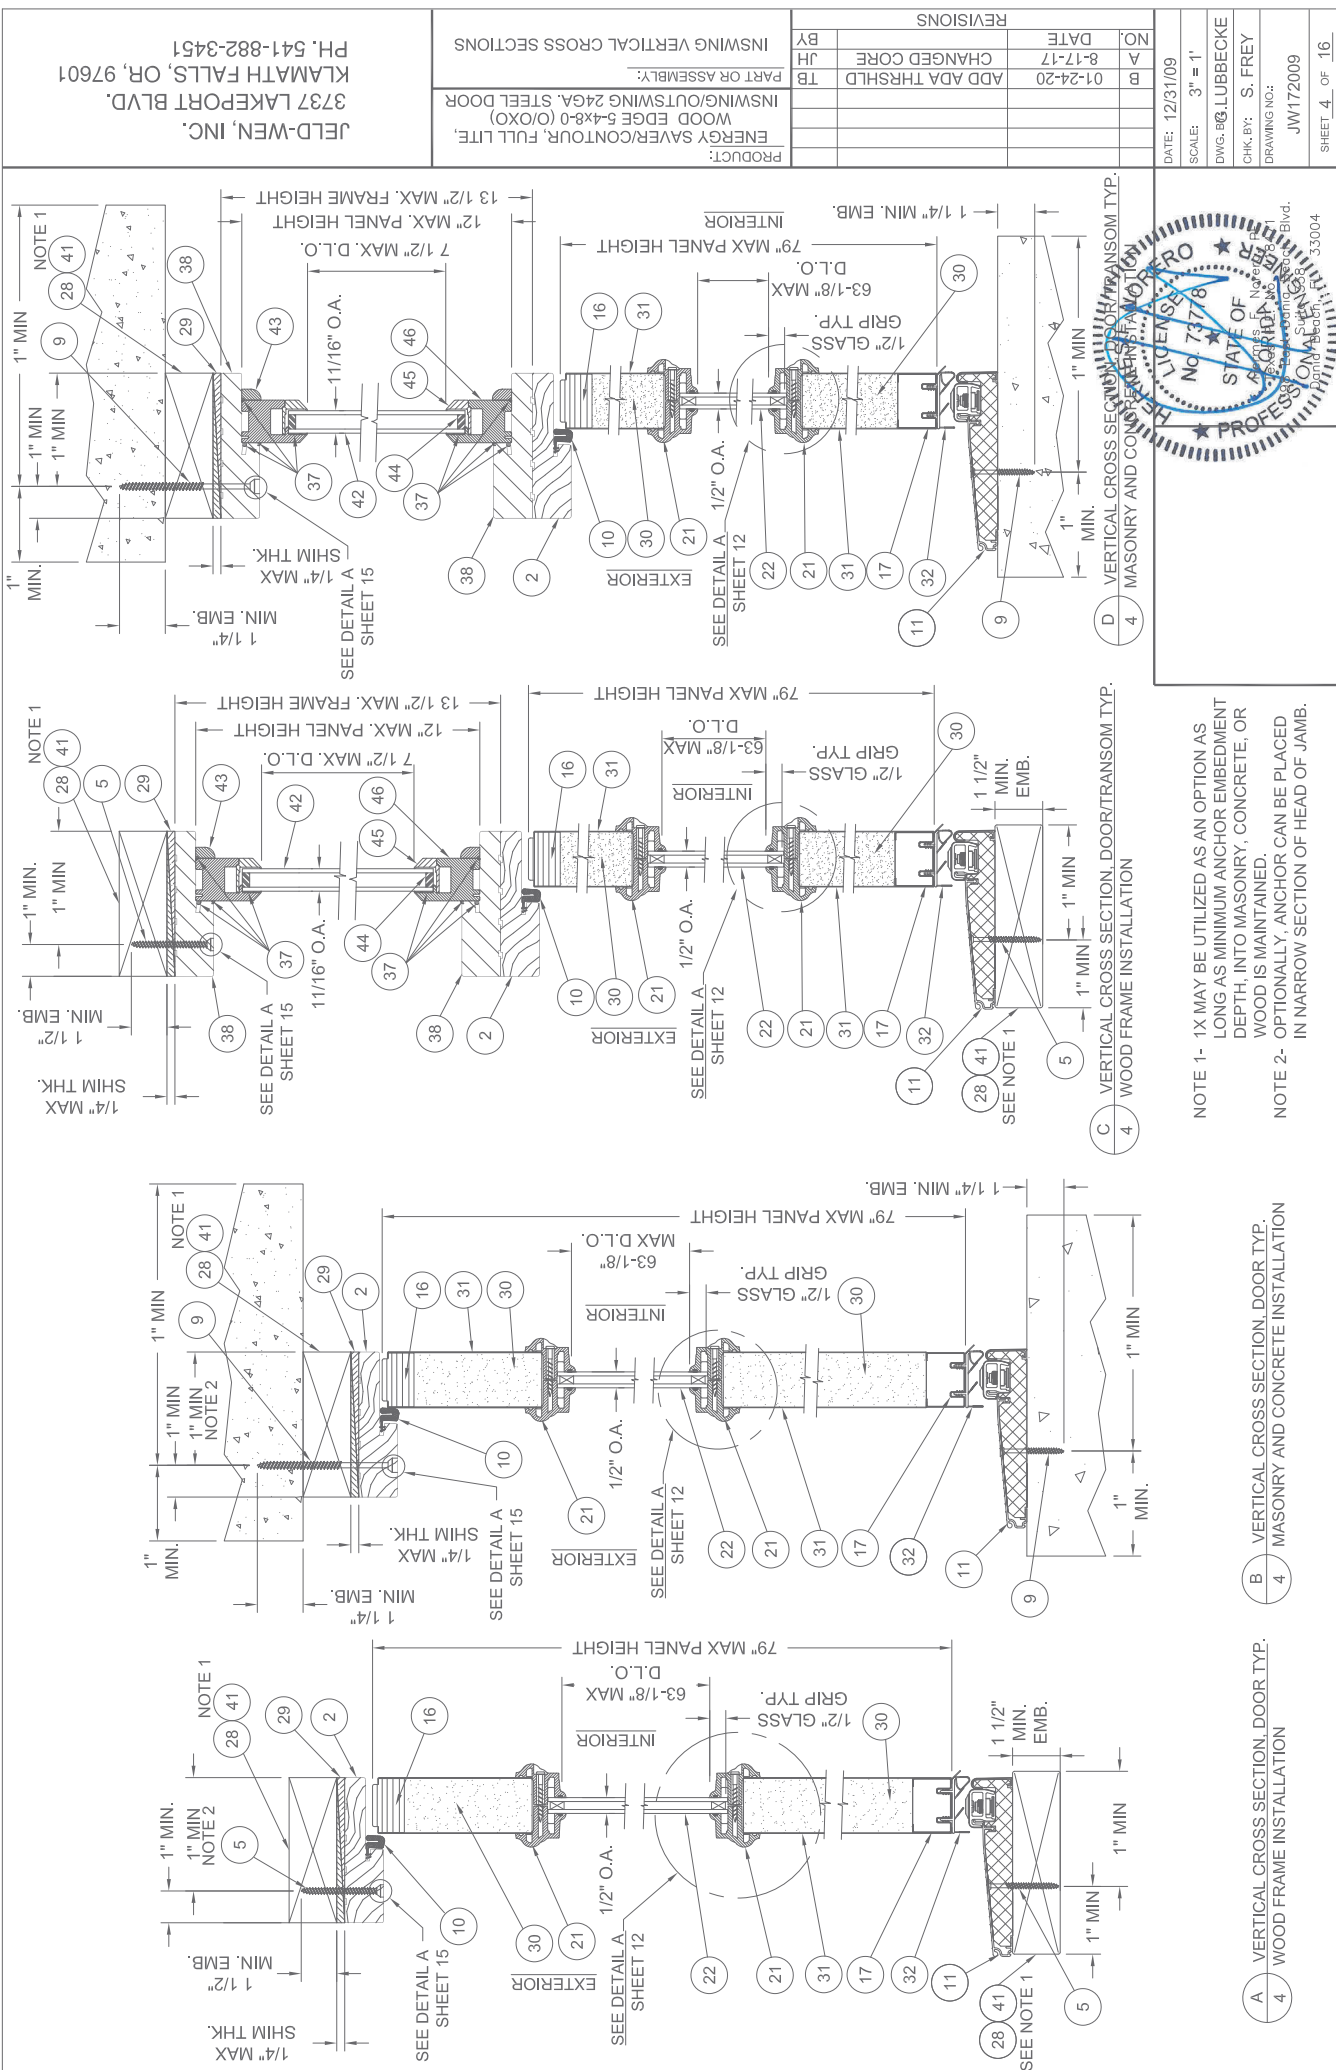

JELD-WEN, INC.
3737 LAKEPORT BLVD.
KLAMATH FALLS, OR, 97601
PH. 541-882-3451


PRODUCT:		ENERGY SAVER/CONTOUR, FULL LITE, INSWING/OUTSWING 24GA. STEEL DOOR	
PART OR ASSEMBLY:		WOOD EDGE 5-4x8-0 (O/OXO)	
REVISIONS		CHANGED CORE	
NO.	DATE	BY	JH





NO.	DATE	BY	JH
01-24-20	8-12-17	ADD ADA THRSOLD	TB

DATE:	12/31/09
SCALE:	3" = 1'
DWG. BY:	G. LUBBECKE
CHK. BY:	S. FREY
DRAWING NO.:	JW172009
SHEET	4 OF 16


NOTE 1- 1X MAY BE UTILIZED AS AN OPTION AS LONG AS MINIMUM ANCHOR EMBEDMENT DEPTH, INTO MASONRY, CONCRETE, OR WOOD IS MAINTAINED.

NOTE 2- OPTIONALLY, ANCHOR CAN BE PLACED IN NARROW SECTION OF HEAD OF JAMB.

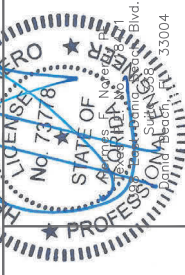

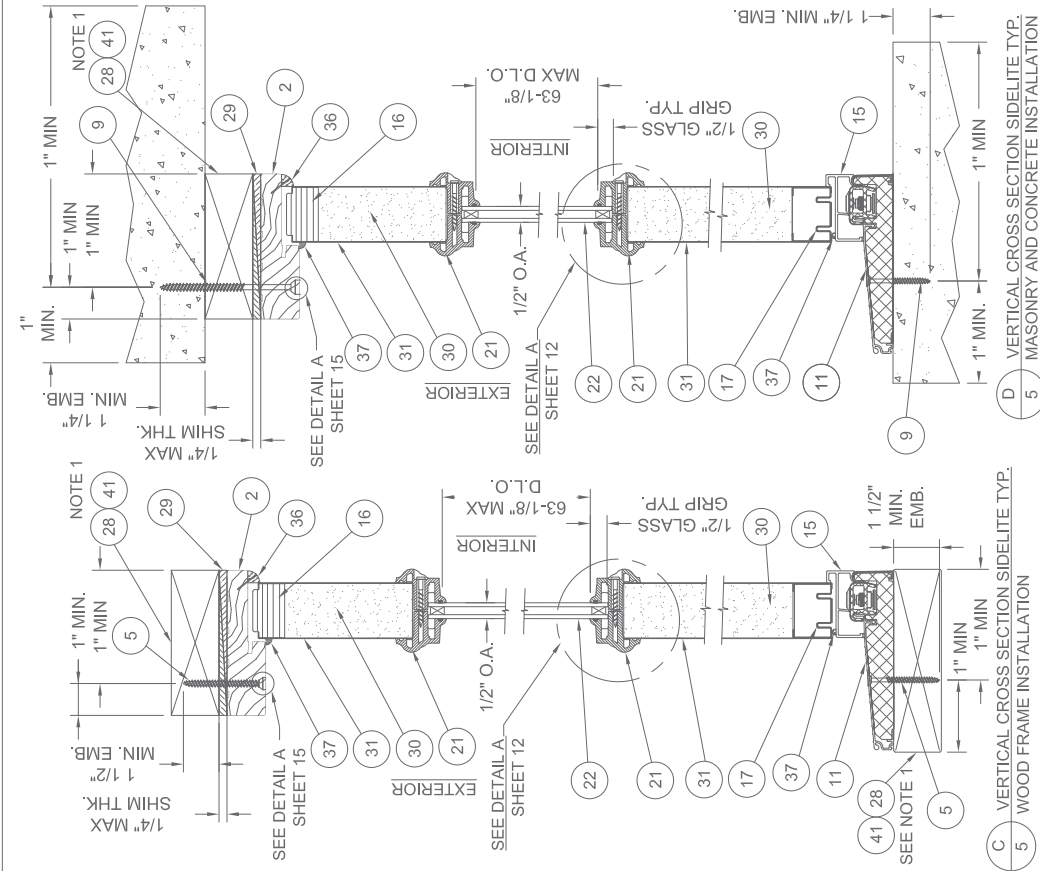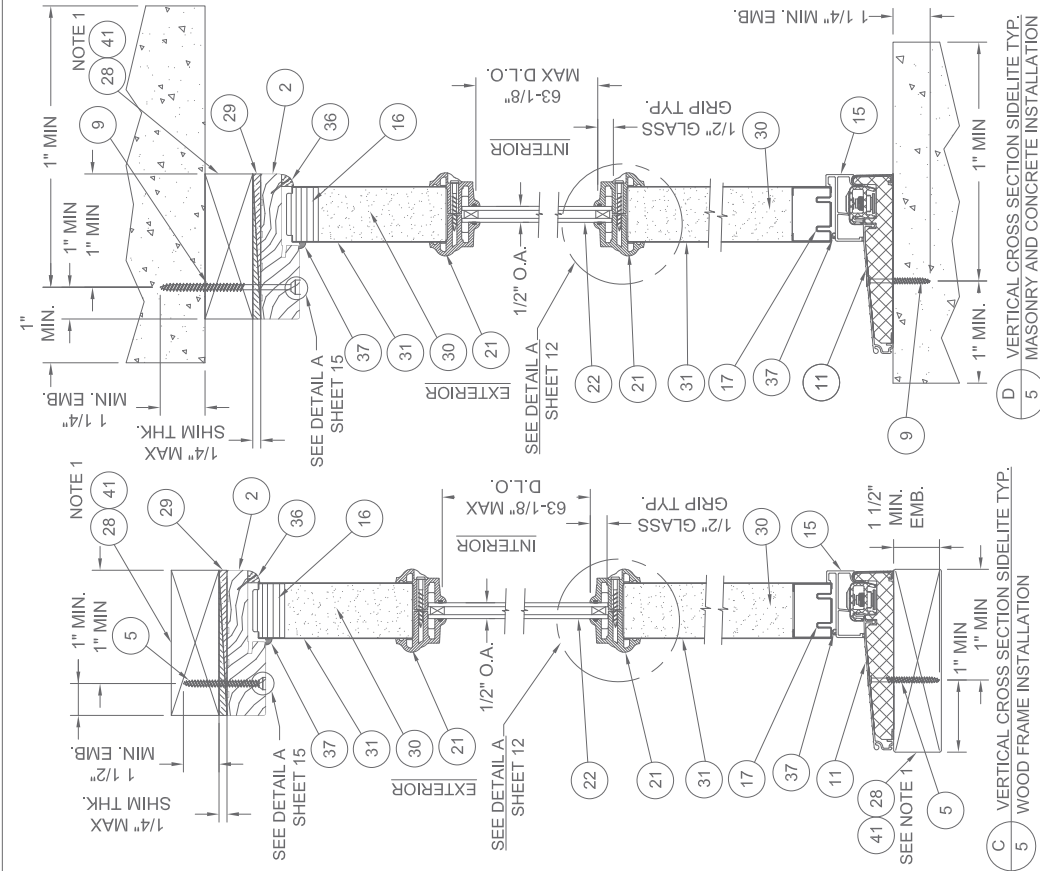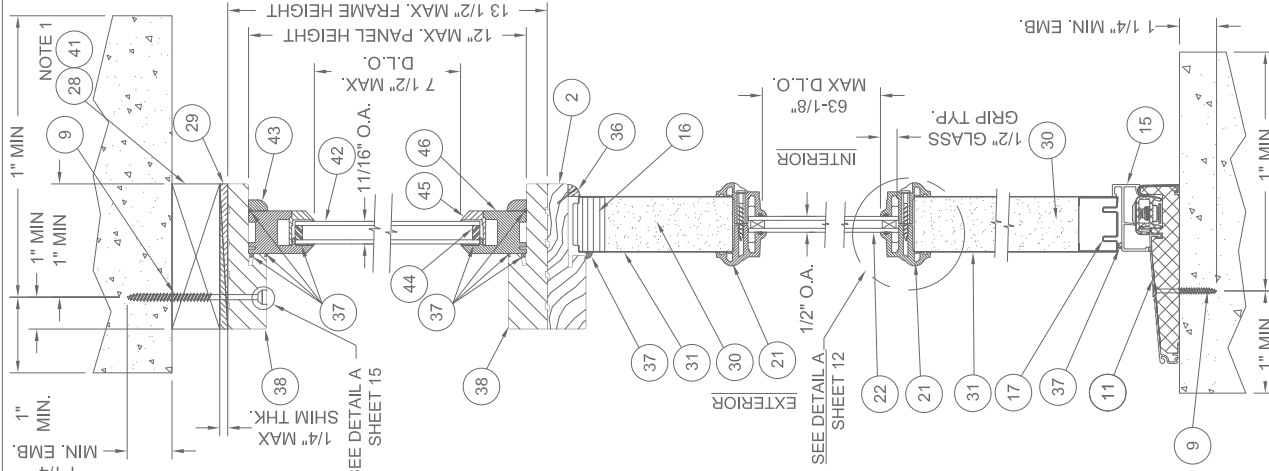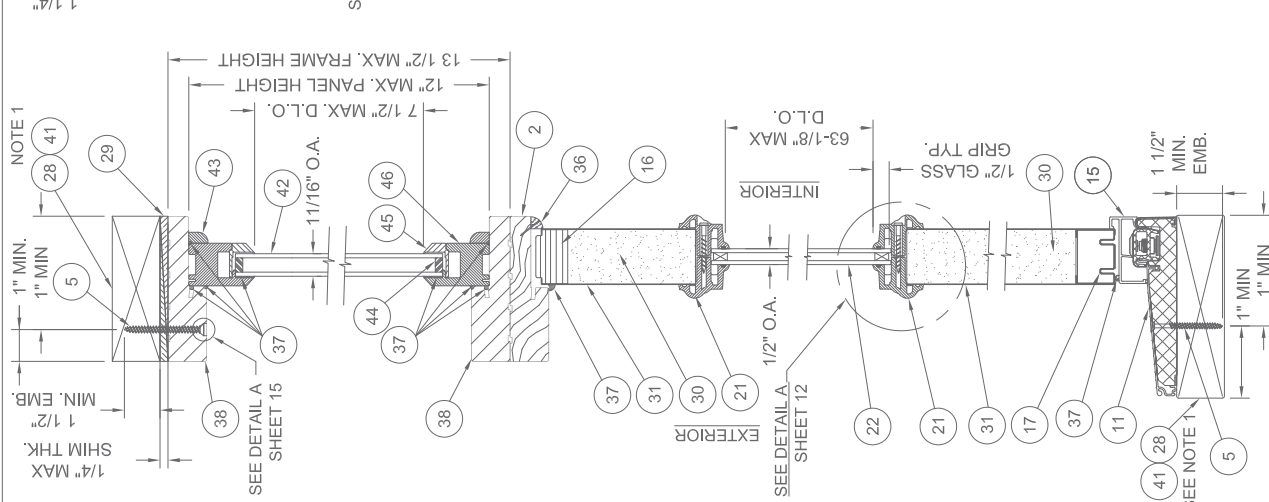

NOTE 1- 1X MAY BE UTILIZED AS AN OPTION AS LONG AS MINIMUM ANCHOR EMBEDMENT DEPTH, INTO MASONRY, CONCRETE, OR WOOD IS MAINTAINED.

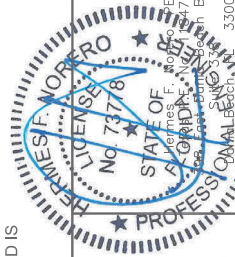


DATE:	12/31/09
SCALE:	3" = 1'
DWG. BY:	RLUBBECKE
CHK. BY:	S. FREY
DRAWING NO.:	JW172009
SHEET 5 OF 16	


NO.	DATE	REVISIONS
A	8-17-17	CHANGED CORE
B	01-24-20	ADD ADA THRSHD
JH		INSWING/OUTSWING 24GA. STEEL DOOR
BY		INSWING VERTICAL CROSS SECTIONS

PRODUCT: ENERGY SAVING/CONTOUR, FULL LITE, WOOD EDGE 54x8-0 (O/OXO) INSWING/OUTSWING 24GA. STEEL DOOR PART OR ASSEMBLY:


JELD-WEN, INC.
3737 LAKEPORT BLVD.
KLAMATH FALLS, OR, 97601
PH. 541-882-3451

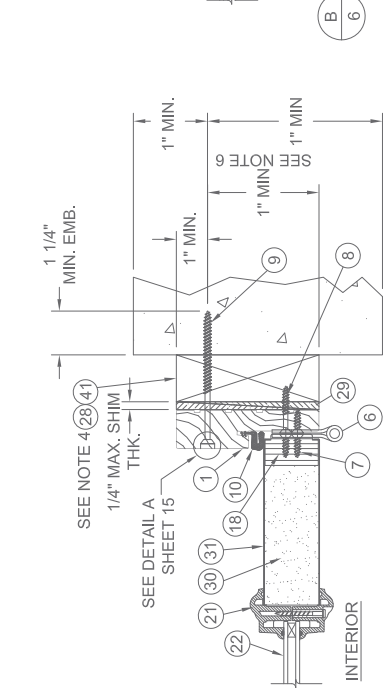


A HORIZONTAL CROSS SECTION
VIEW AT DOOR HINGE/SIDE JAMB
(MASONRY AND CONCRETE INSTALL)

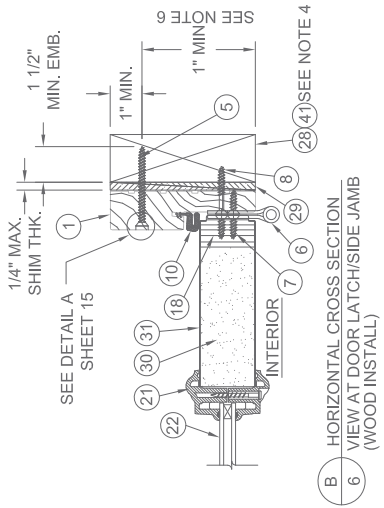


B HORIZONTAL CROSS SECTION
VIEW AT DOOR LATCH/SIDE JAMB
(WOOD INSTALL)

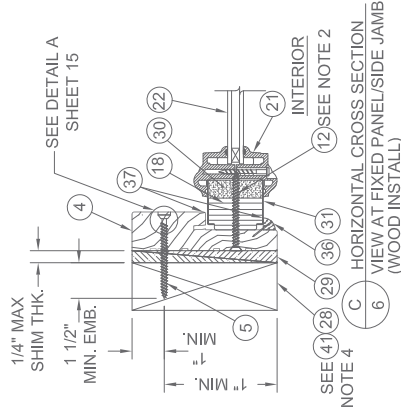


C HORIZONTAL CROSS SECTION
VIEW AT FIXED PANEL/SIDE JAMB
(WOOD INSTALL)

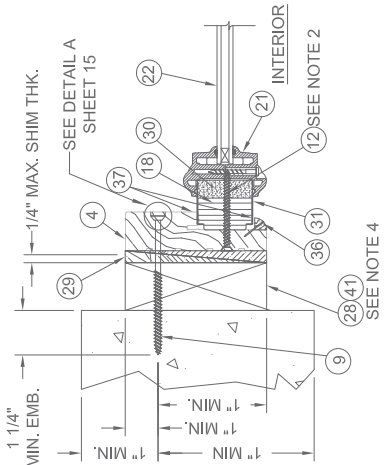


D HORIZONTAL CROSS SECTION
VIEW AT FIXED PANEL/SIDE JAMB
(MASONRY AND CONCRETE INSTALL)

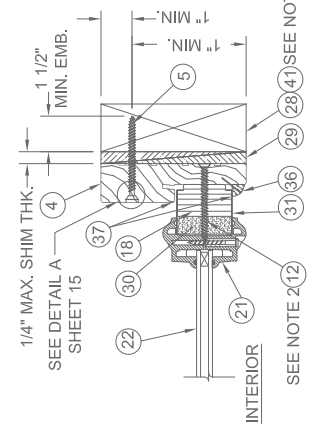

E HORIZONTAL CROSS SECTION
VIEW AT FIXED PANEL/SIDE JAMB
(WOOD INSTALL)

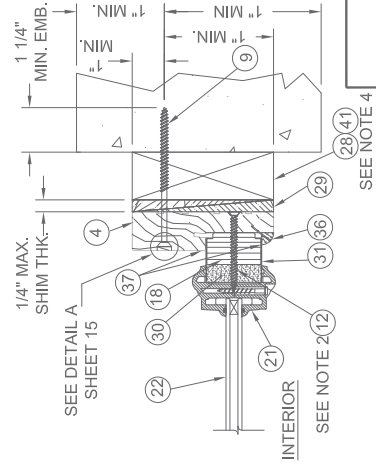


F HORIZONTAL CROSS SECTION
VIEW AT FIXED PANEL/SIDE JAMB
(MASONRY AND CONCRETE INSTALL)

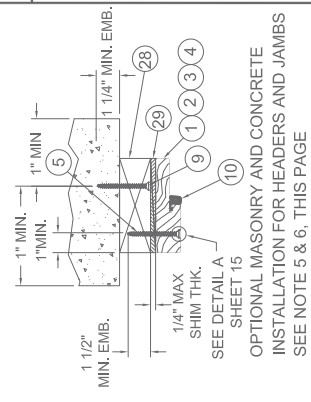





- NOTES
1. FOR ANCHOR SPACING, SEE SHEETS 13, 14 & 15.
 2. SPACING FOR ITEM #12 FROM TOP DOWN: 6", 28^{5/8"}, 50^{7/8"}, 73^{1/4"}.
 3. ASTRAGAL SCREW SPACING FOR ITEM #14 FROM TOP DOWN: 3", 3^{3/8"}, 20", 24^{3/8"}, 39".
 4. 1X BUCK MAY BE UTILIZED AS AN OPTION AS LONG AS MIN. ANCHOR EMBEDMENT DEPTH, INTO MASONRY, CONCRETE, OR WOOD, IS MAINTAINED.
 5. TAPCON (ITEM #9) ANCHOR SPACING SAME AS WOOD ANCHOR (ITEM #5) SPACING.
 6. OPTIONALLY, ANCHORS MAY BE PLACED IN NARROW SECTIONS OF WOOD JAMB.

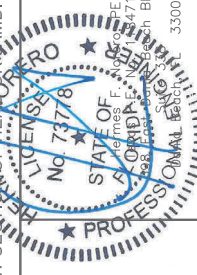

DATE: 12/31/09	SCALE: 3" = 1'
DWG. BY: S. FREY	DRAWING NO: JW172009
CHK. BY: S. FREY	SHEET 6 OF 16

PRODUCT: ENERGY SAVING/CONTOUR, FULL LITE, WOOD EDGE 5-4x8-0 (O/OXO)	PART OR ASSEMBLY: INSWING/OUTSWING 24GA. STEEL DOOR
REVISIONS	BY
NO.	DATE
A	8-17-17
B	01-24-20
JELD-WEN, INC.
3737 LAKEPORT BLVD.
KLAMATH FALLS, OR, 97601
PH. 541-882-3451

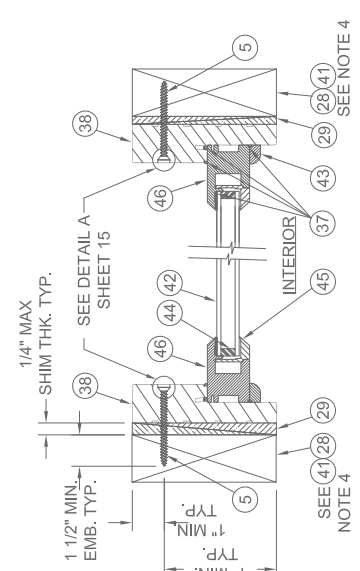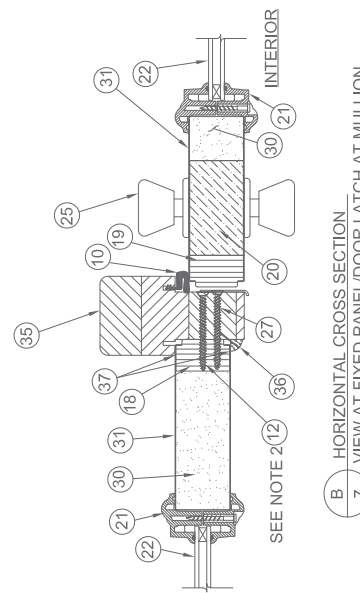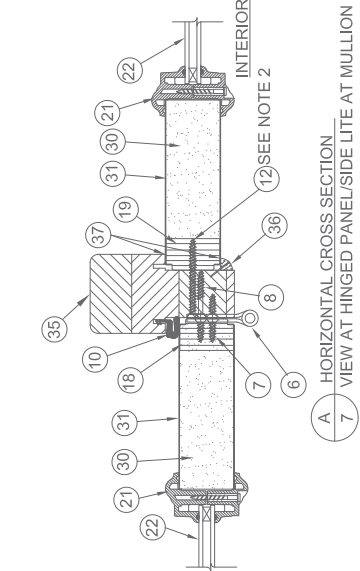

A HORIZONTAL CROSS SECTION
VIEW AT HINGED PANEL/SIDE LITE AT MULLION

B HORIZONTAL CROSS SECTION
VIEW AT FIXED PANEL/DOOR LATCH AT MULLION

C HORIZONTAL CROSS SECTION
VIEW AT FIXED TRANSOM
(WOOD INSTALL)

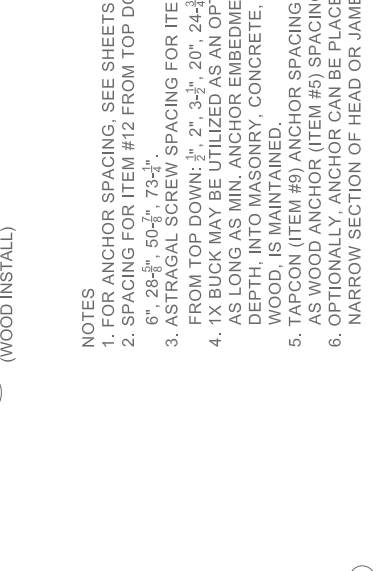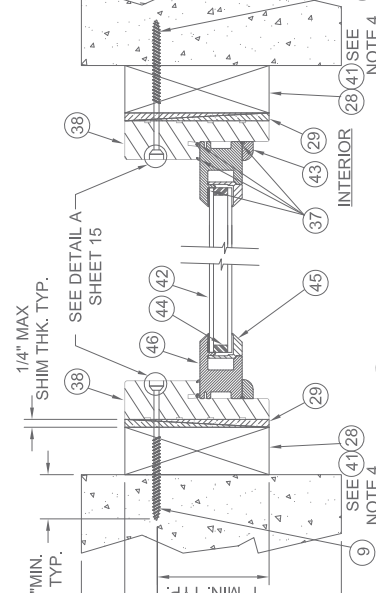


D HORIZONTAL CROSS SECTION
VIEW AT FIXED TRANSOM
(MASONRY AND CONCRETE INSTALL)


E HORIZONTAL CROSS SECTION
VIEW AT DOOR LATCH/SIDE JAMB
(WOOD INSTALL)

F HORIZONTAL CROSS SECTION
VIEW AT DOOR LATCH/SIDE JAMB
(MASONRY AND CONCRETE INSTALL)

- NOTES
1. FOR ANCHOR SPACING, SEE SHEETS 13, 14 & 15.
 2. SPACING FOR ITEM #12 FROM TOP DOWN:
 3. ASTRAGAL SCREW SPACING FOR ITEM #14 FROM TOP DOWN: 3", 2" 3-1/2", 20", 24-3/4", 39"
 4. 1X BUCK MAY BE UTILIZED AS AN OPTION AS LONG AS MIN. ANCHOR EMBEDMENT DEPTH, INTO MASONRY, CONCRETE, OR WOOD, IS MAINTAINED.
 5. TAPCON (ITEM #9) ANCHOR SPACING SAME AS WOOD ANCHOR (ITEM #5) SPACING.
 6. OPTIONALLY, ANCHOR CAN BE PLACED IN NARROW SECTION OF HEAD OR JAMB.

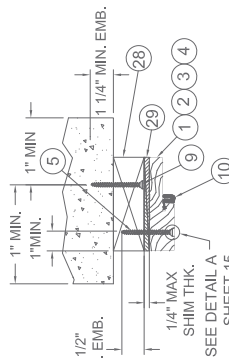


OPTIONAL MASONRY AND CONCRETE INSTALLATION
FOR HEADERS AND JAMBS
SEE NOTE 5 & 6, THIS PAGE

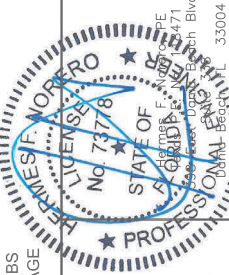


DATE: 12/31/09	SCALE: 3" = 1'
DWG. BY: LUBBECKE	CHK BY: S. FREY
DRAWING NO.: JW172009	SHEET 7 OF 16

PRODUCT:	ENERGY SAVER/CONTOUR, FULL LITE, WOOD EDGE 5-4x8-0 (O/OXO)
PART OR ASSEMBLY:	INSWING/OUTSWING 24GA. STEEL DOOR
REVISIONS	BY
NO.	DATE
B	8-17-17
A	01-24-20
	ADD ADA THRESHOLD
	CHANGED CORE
	JH
	BY

JELD-WEN, INC.
3737 LAKEPORT BLVD.
KLAMATH FALLS, OR, 97601
PH. 541-882-3451




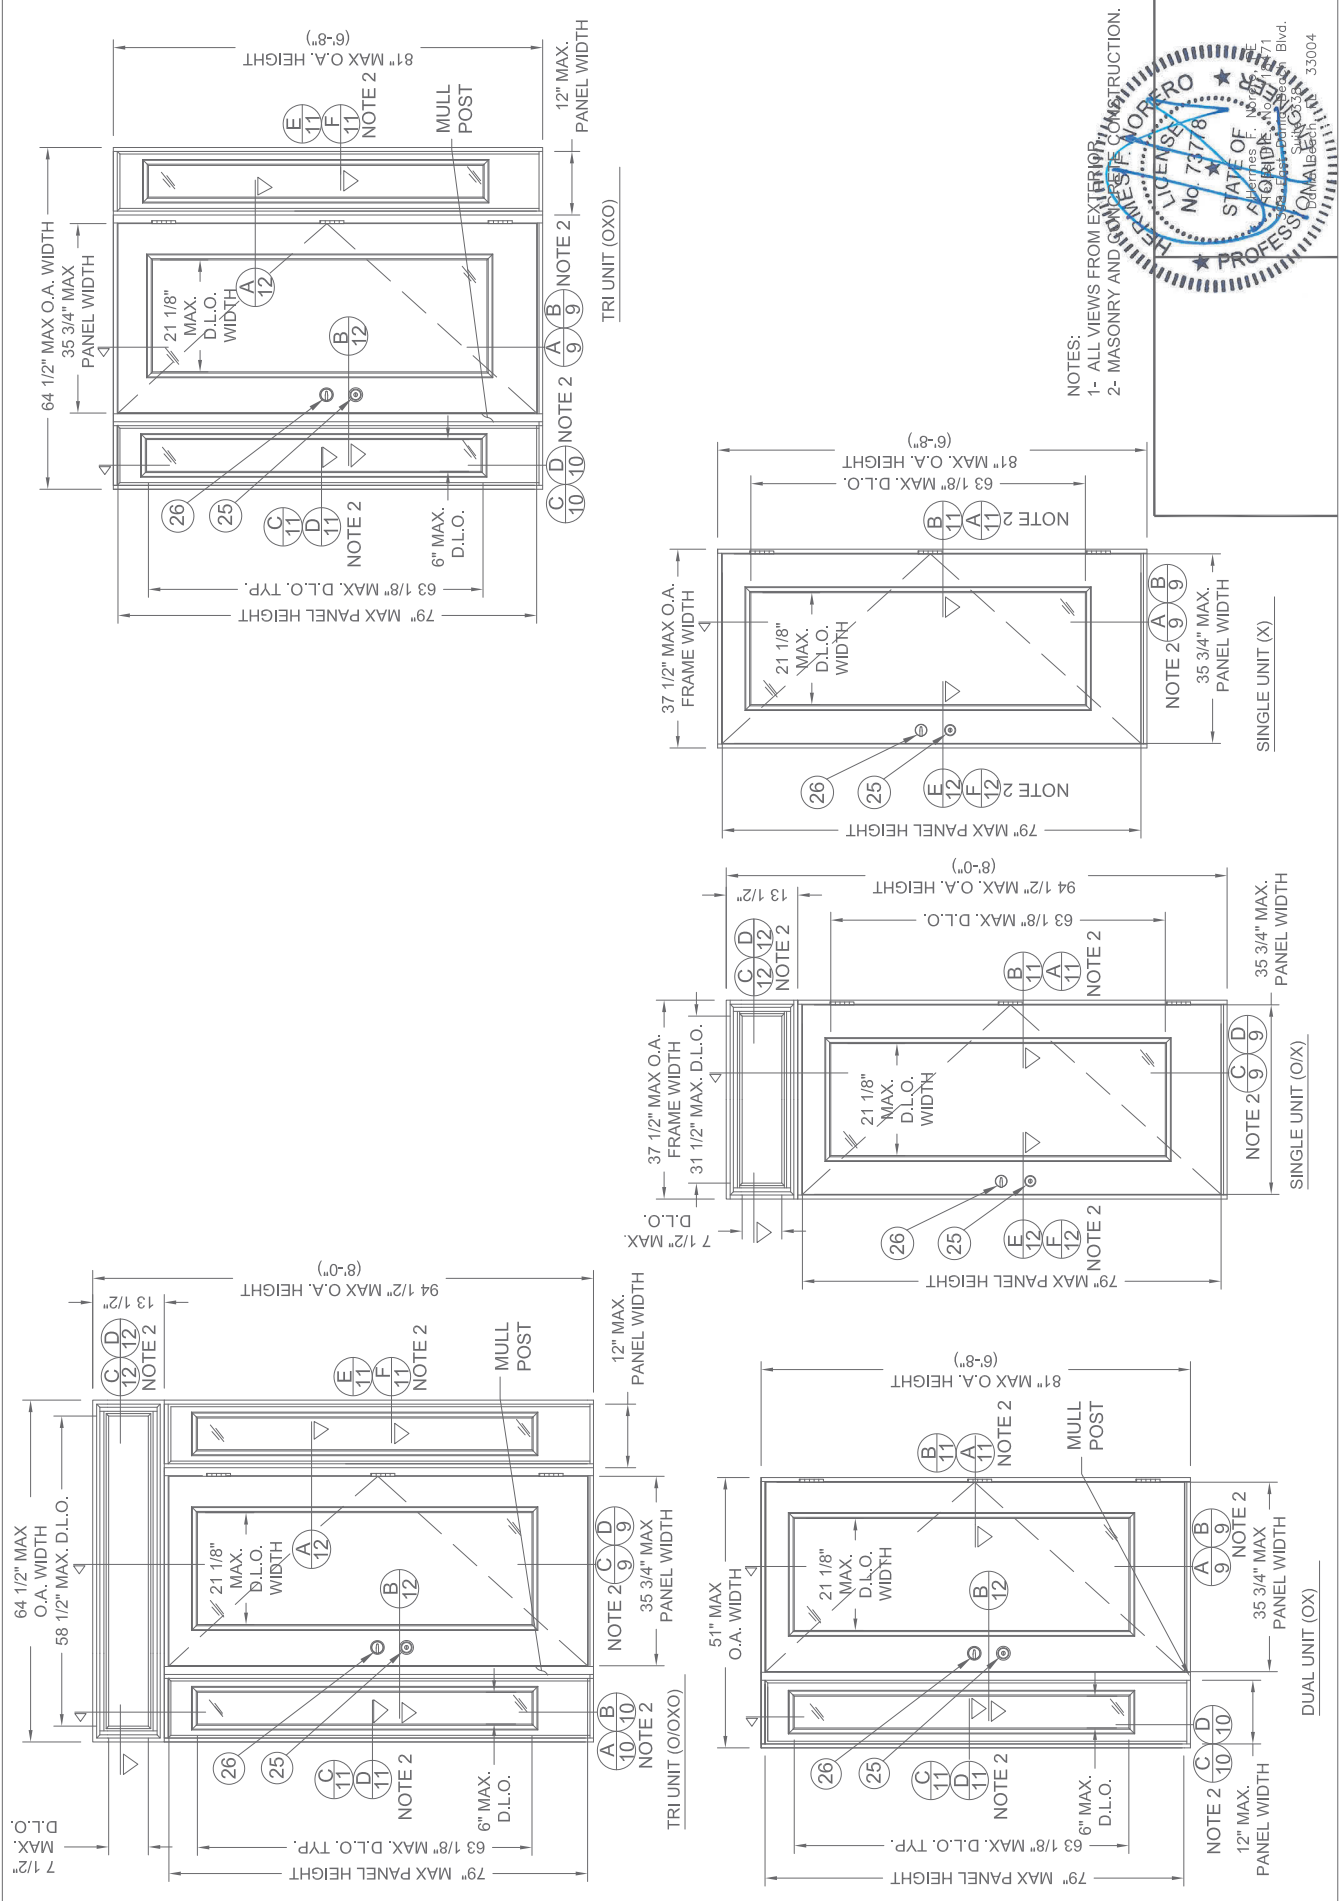


NOTES:
1- ALL VIEWS FROM EXTERIOR.
2- MASONRY AND COMPLETE CONSTRUCTION.

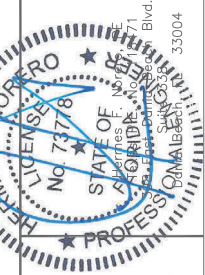

DATE: 12/31/09		SCALE: 1/2" = 1'		DWG. NO. LUBBECKE		CHK. BY: S. FREY		DRAWING NO: JW172009		SHEET 8 OF 16	
NO.		DATE		REVISIONS							
A		8-17-17		CHANGED CORE							
B		01-24-20		ADD ADA THRSOLD							

JELD-WEN, INC.
3737 LAKEPORT BLVD.
KLAMATH FALLS, OR, 97601
PH. 541-882-3451

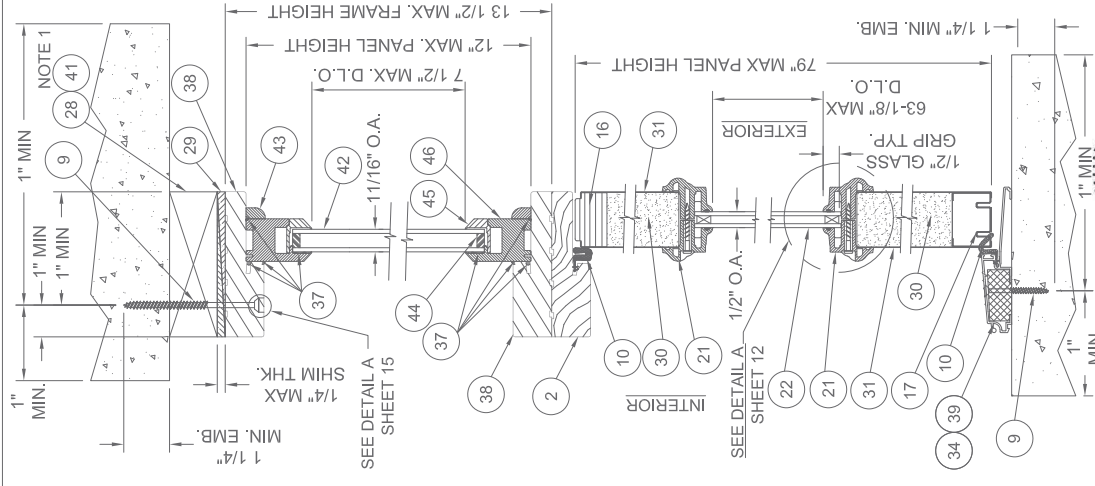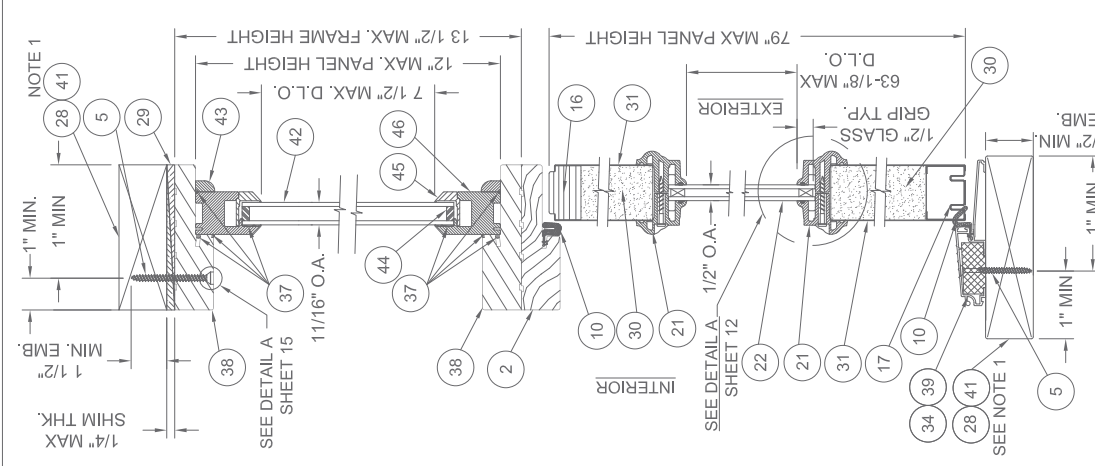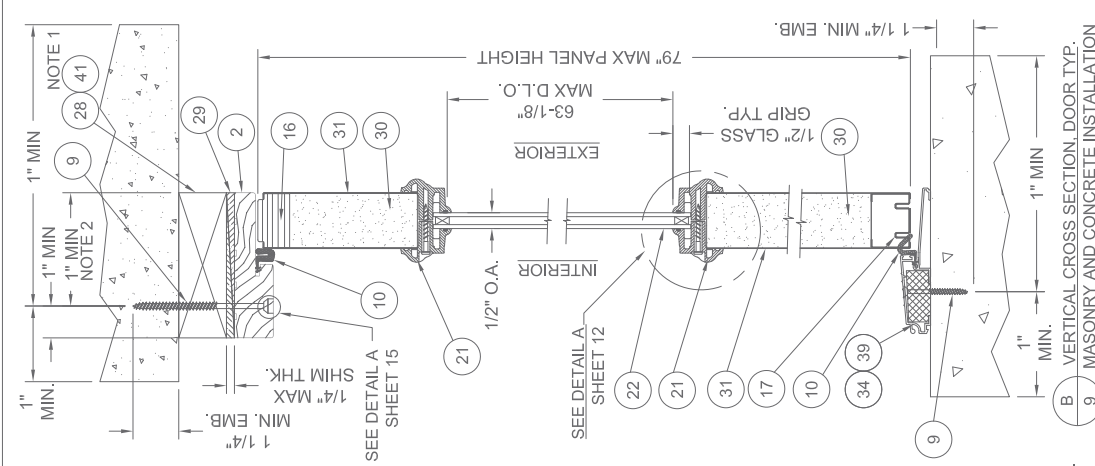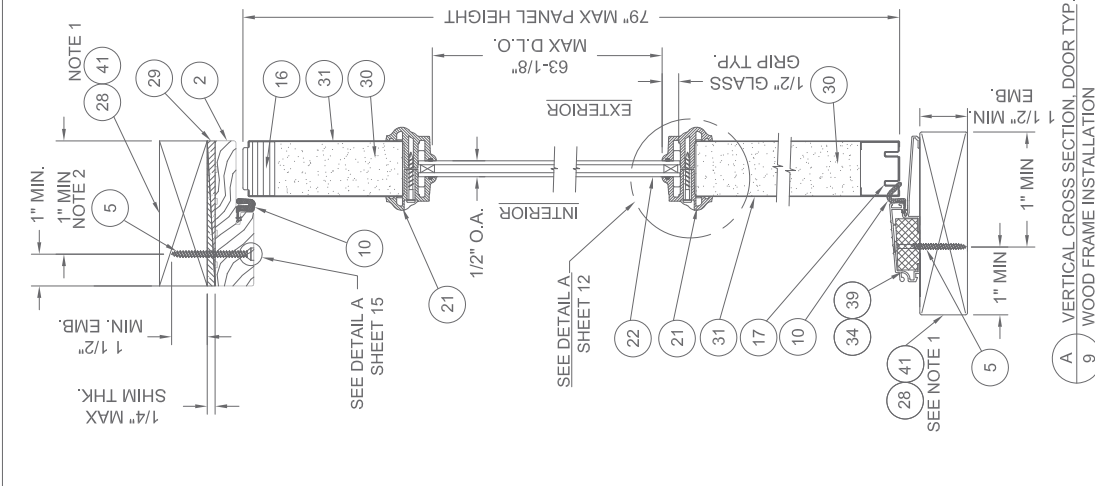

NOTE 1 - 1X MAY BE UTILIZED AS AN OPTION AS LONG AS MINIMUM ANCHOR EMBEDMENT DEPTH, INTO MASONRY, CONCRETE, OR WOOD IS MAINTAINED.

NOTE 2 - OPTIONALLY, ANCHOR CAN BE PLACED IN NARROW SECTION OF HEAD OF JAMB.

DATE: 12/31/09
SCALE: 3" = 1"

DWG. BY: S. FREY
CHECKED BY: S. FREY
DRAWING NO.: JW172009
SHEET 9 OF 16



REVISIONS

NO.	DATE	BY
1	8-17-17	JH
2	01-24-20	TB

ADD ADA THRESHOLD
CHANGED CORE

PRODUCT:
ENERGY SAVING/CONTOUR, FULL LITE, INSULATING/OUTSWING 24GA. STEEL DOOR
PART OR ASSEMBLY:

PH. 541-882-3451
3737 LAKEPORT BLVD.
KLAMATH FALLS, OR, 97601

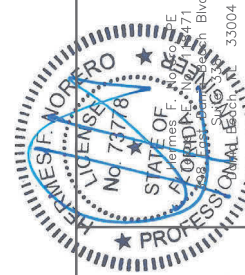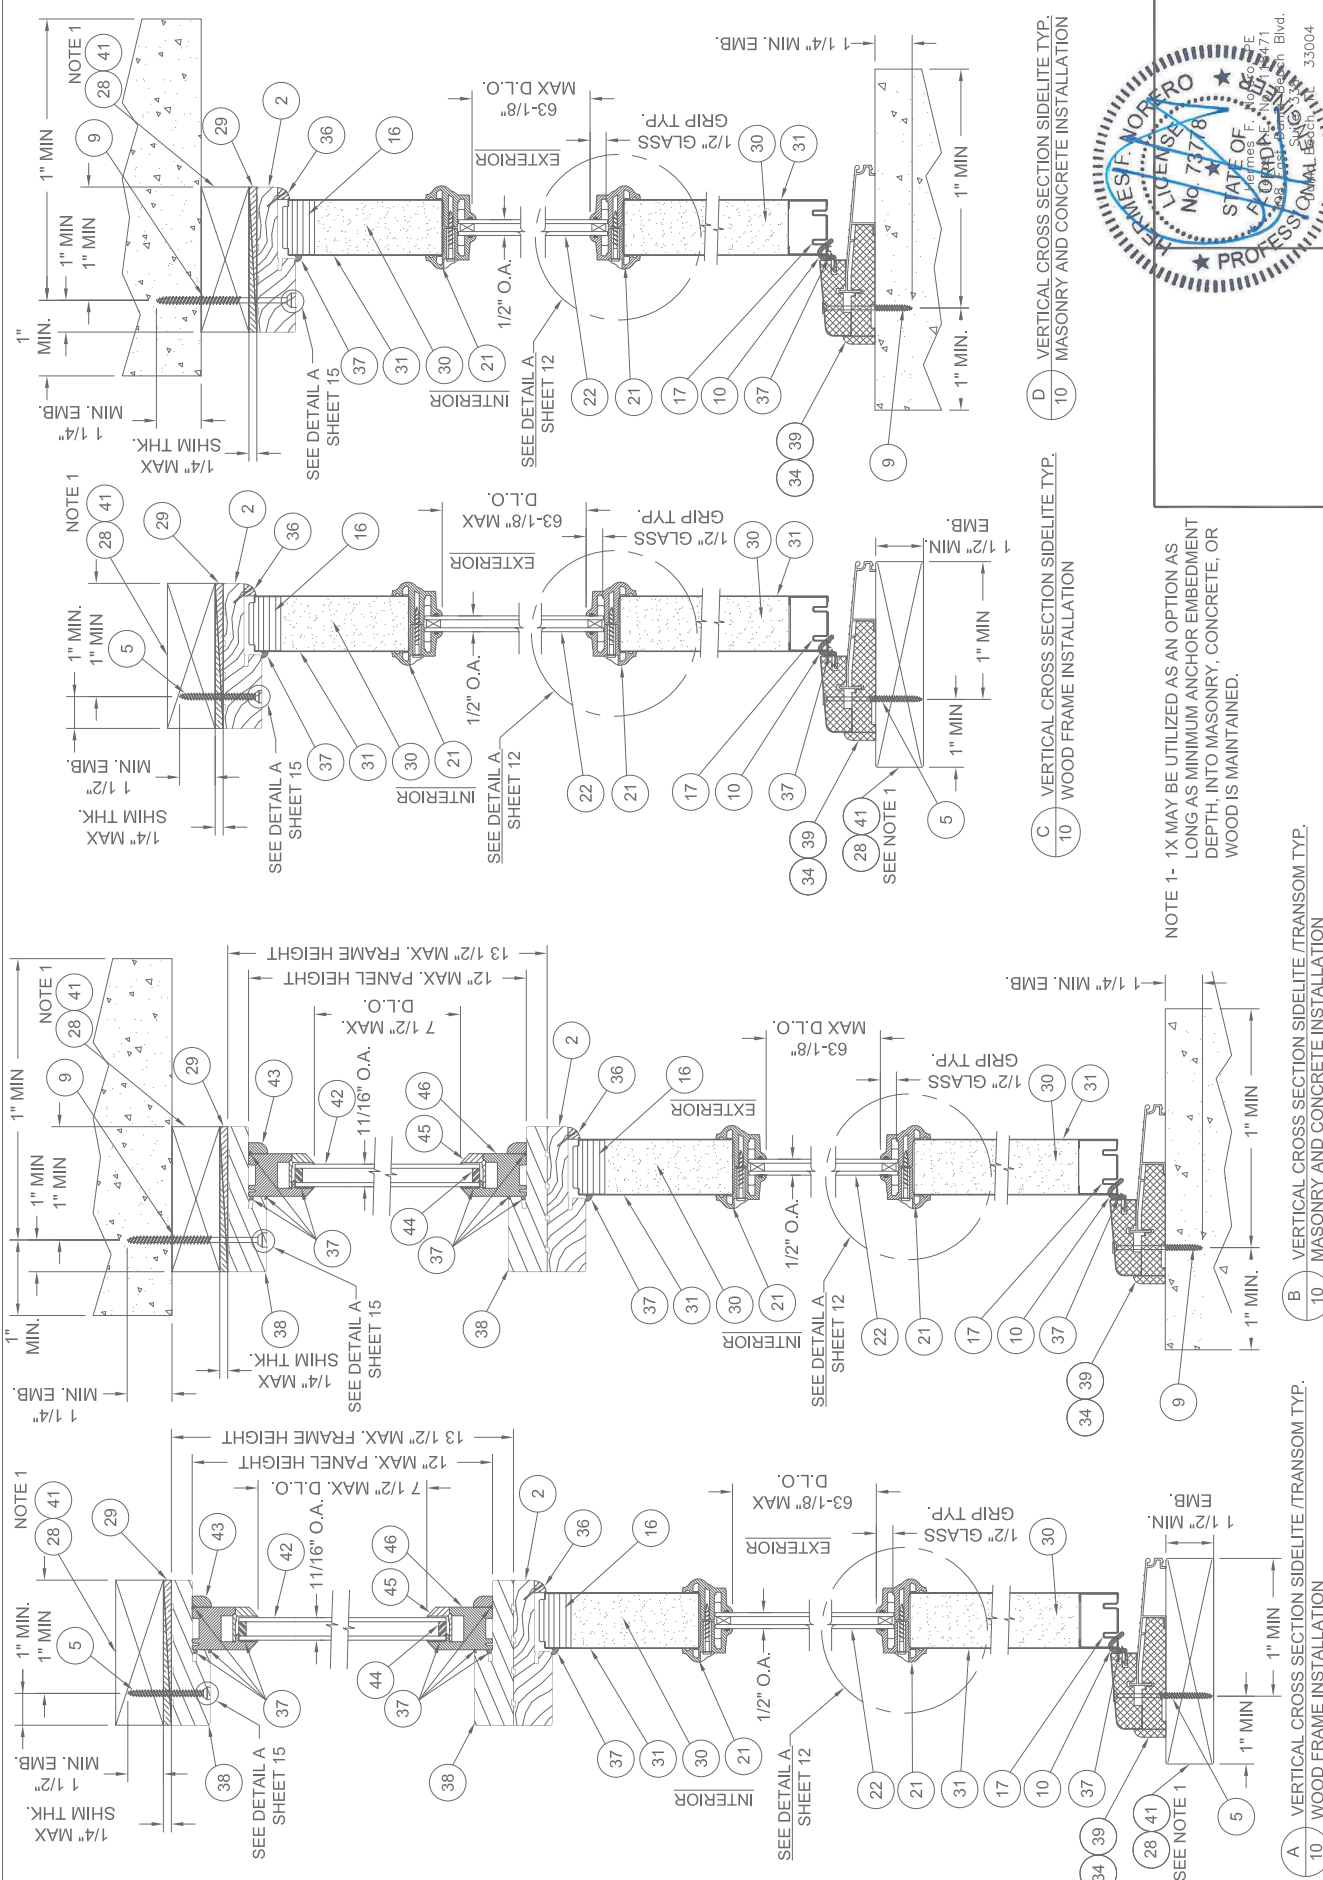

NOTE 1- 1X MAY BE UTILIZED AS AN OPTION AS LONG AS MINIMUM ANCHOR EMBEDMENT DEPTH INTO MASONRY, CONCRETE, OR WOOD IS MAINTAINED.


- C VERTICAL CROSS SECTION SIDE LITE TYP. WOOD FRAME INSTALLATION
- D VERTICAL CROSS SECTION SIDE LITE TYP. MASONRY AND CONCRETE INSTALLATION

A VERTICAL CROSS SECTION SIDE LITE /TRANSOM TYP. WOOD FRAME INSTALLATION


B VERTICAL CROSS SECTION SIDE LITE /TRANSOM TYP. MASONRY AND CONCRETE INSTALLATION

REVISIONS	
NO.	DATE
B	01-24-20
A	8-17-17
DATE	
CHANGED CORE	
ADD ADA THRSHLD	
INSWING/OUTSWING 24GA. STEEL DOOR	
ENERGY SAVER/CONTOUR, FULL LITE, WOOD EDGE 5-4x8-0 (O/OXO)	
PRODUCT:	
PART OR ASSEMBLY:	
BY	


JELD-WEN, INC.
3737 LAKEPORT BLVD.
KLAMATH FALLS, OR, 97601
PH. 541-882-3451

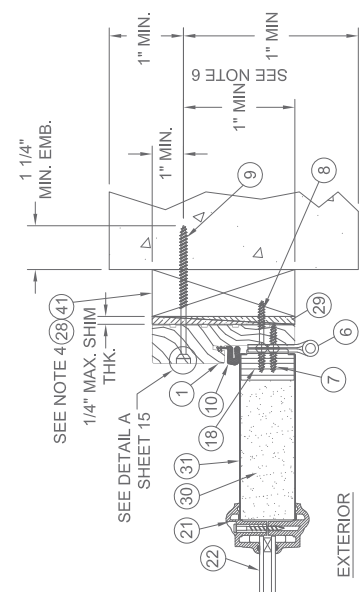


A HORIZONTAL CROSS SECTION
11 VIEW AT DOOR HINGE/SIDE JAMB
(MASONRY AND CONCRETE INSTALL)

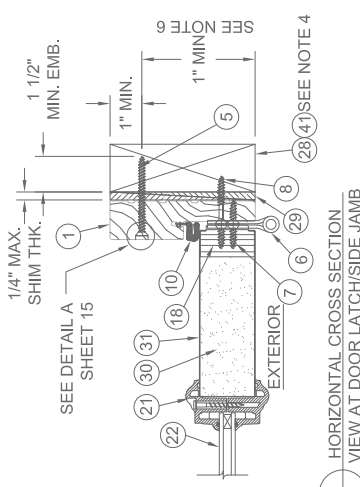


B HORIZONTAL CROSS SECTION
11 VIEW AT DOOR LATCH/SIDE JAMB
(WOOD INSTALL)

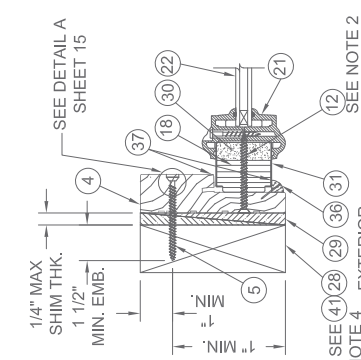


C HORIZONTAL CROSS SECTION
11 VIEW AT FIXED PANEL/SIDE JAMB
(WOOD INSTALL)

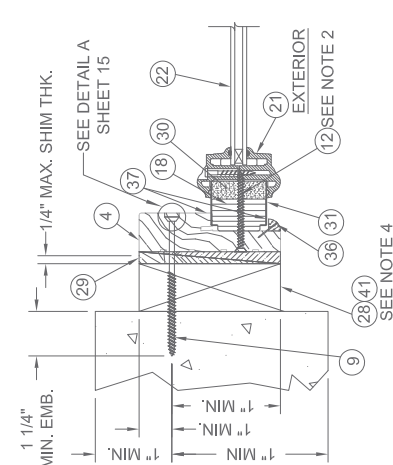

D HORIZONTAL CROSS SECTION
11 VIEW AT FIXED PANEL/SIDE JAMB
(MASONRY AND CONCRETE INSTALL)

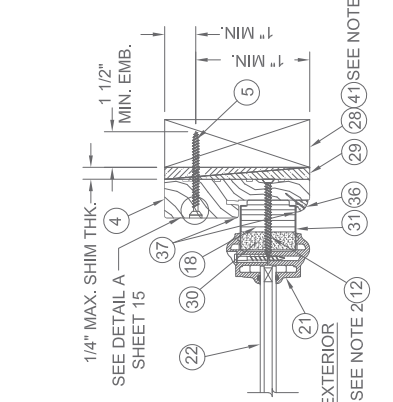


E HORIZONTAL CROSS SECTION
11 VIEW AT FIXED PANEL/SIDE JAMB
(WOOD INSTALL)

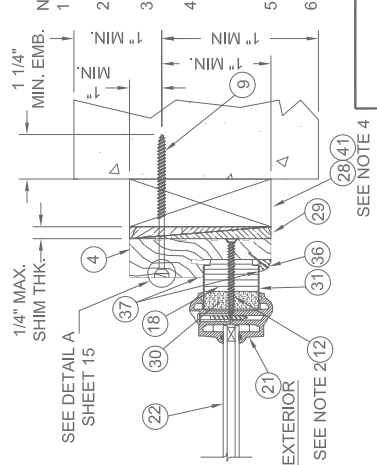

F HORIZONTAL CROSS SECTION
11 VIEW AT FIXED PANEL/SIDE JAMB
(MASONRY AND CONCRETE INSTALL)

- NOTES
1. FOR ANCHOR SPACING, SEE SHEETS 13, 14 & 15.
 2. SPACING FOR ITEM #12 FROM TOP DOWN:
6", 28⁵/₈", 50⁷/₈", 73¹/₄".
 3. ASTRAGAL SCREW SPACING FOR ITEM #14 FROM TOP DOWN: 3", 2", 3¹/₂", 20", 24³/₈", 39".
 4. 1X BUCK MAY BE UTILIZED AS AN OPTION AS LONG AS MIN. ANCHOR EMBEDMENT DEPTH, INTO MASONRY, CONCRETE, OR WOOD, IS MAINTAINED.
 5. TAPCON (ITEM #9) ANCHOR SPACING SAME AS WOOD ANCHOR (ITEM #10) SPACING.
 6. OPTIONALLY, ANCHORS MAY BE PLACED IN NARROW SECTION OF JAMB OR JAMB.

OPTIONAL MASONRY AND CONCRETE
INSTALLATION FOR HEADERS AND JAMBS
SEE NOTE 5 & 6, THIS PAGE

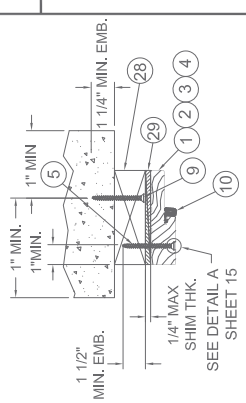



JELD-WEN, INC.
3737 LAKEPORT BLVD.
KLAMATH FALLS, OR, 97601
PH. 541-882-3451

PRODUCT:		ENERGY SAVER/CONTOUR, FULL LITE, WOOD EDGE 5-4x8-0 (O/OXO)	
PART OR ASSEMBLY:		INSWING/OUTSWING 24GA. STEEL DOOR	
OUTSWING HORIZONTAL CROSS SECTIONS		JB	BY

REVISONS		ADD ADA THRSHLD	
CHANGED CORE		JB	BY
DATE		01-24-20	8-17-17
NO.		A	B

DATE:	12/31/09
SCALE:	3" = 1'
DWG. BY:	Q. LUBBECKE
CHK. BY:	S. FREY
DRAWING NO.:	JW172009
SHEET	11 OF 16

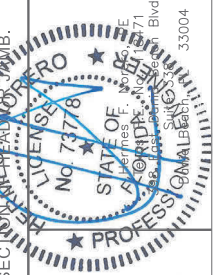

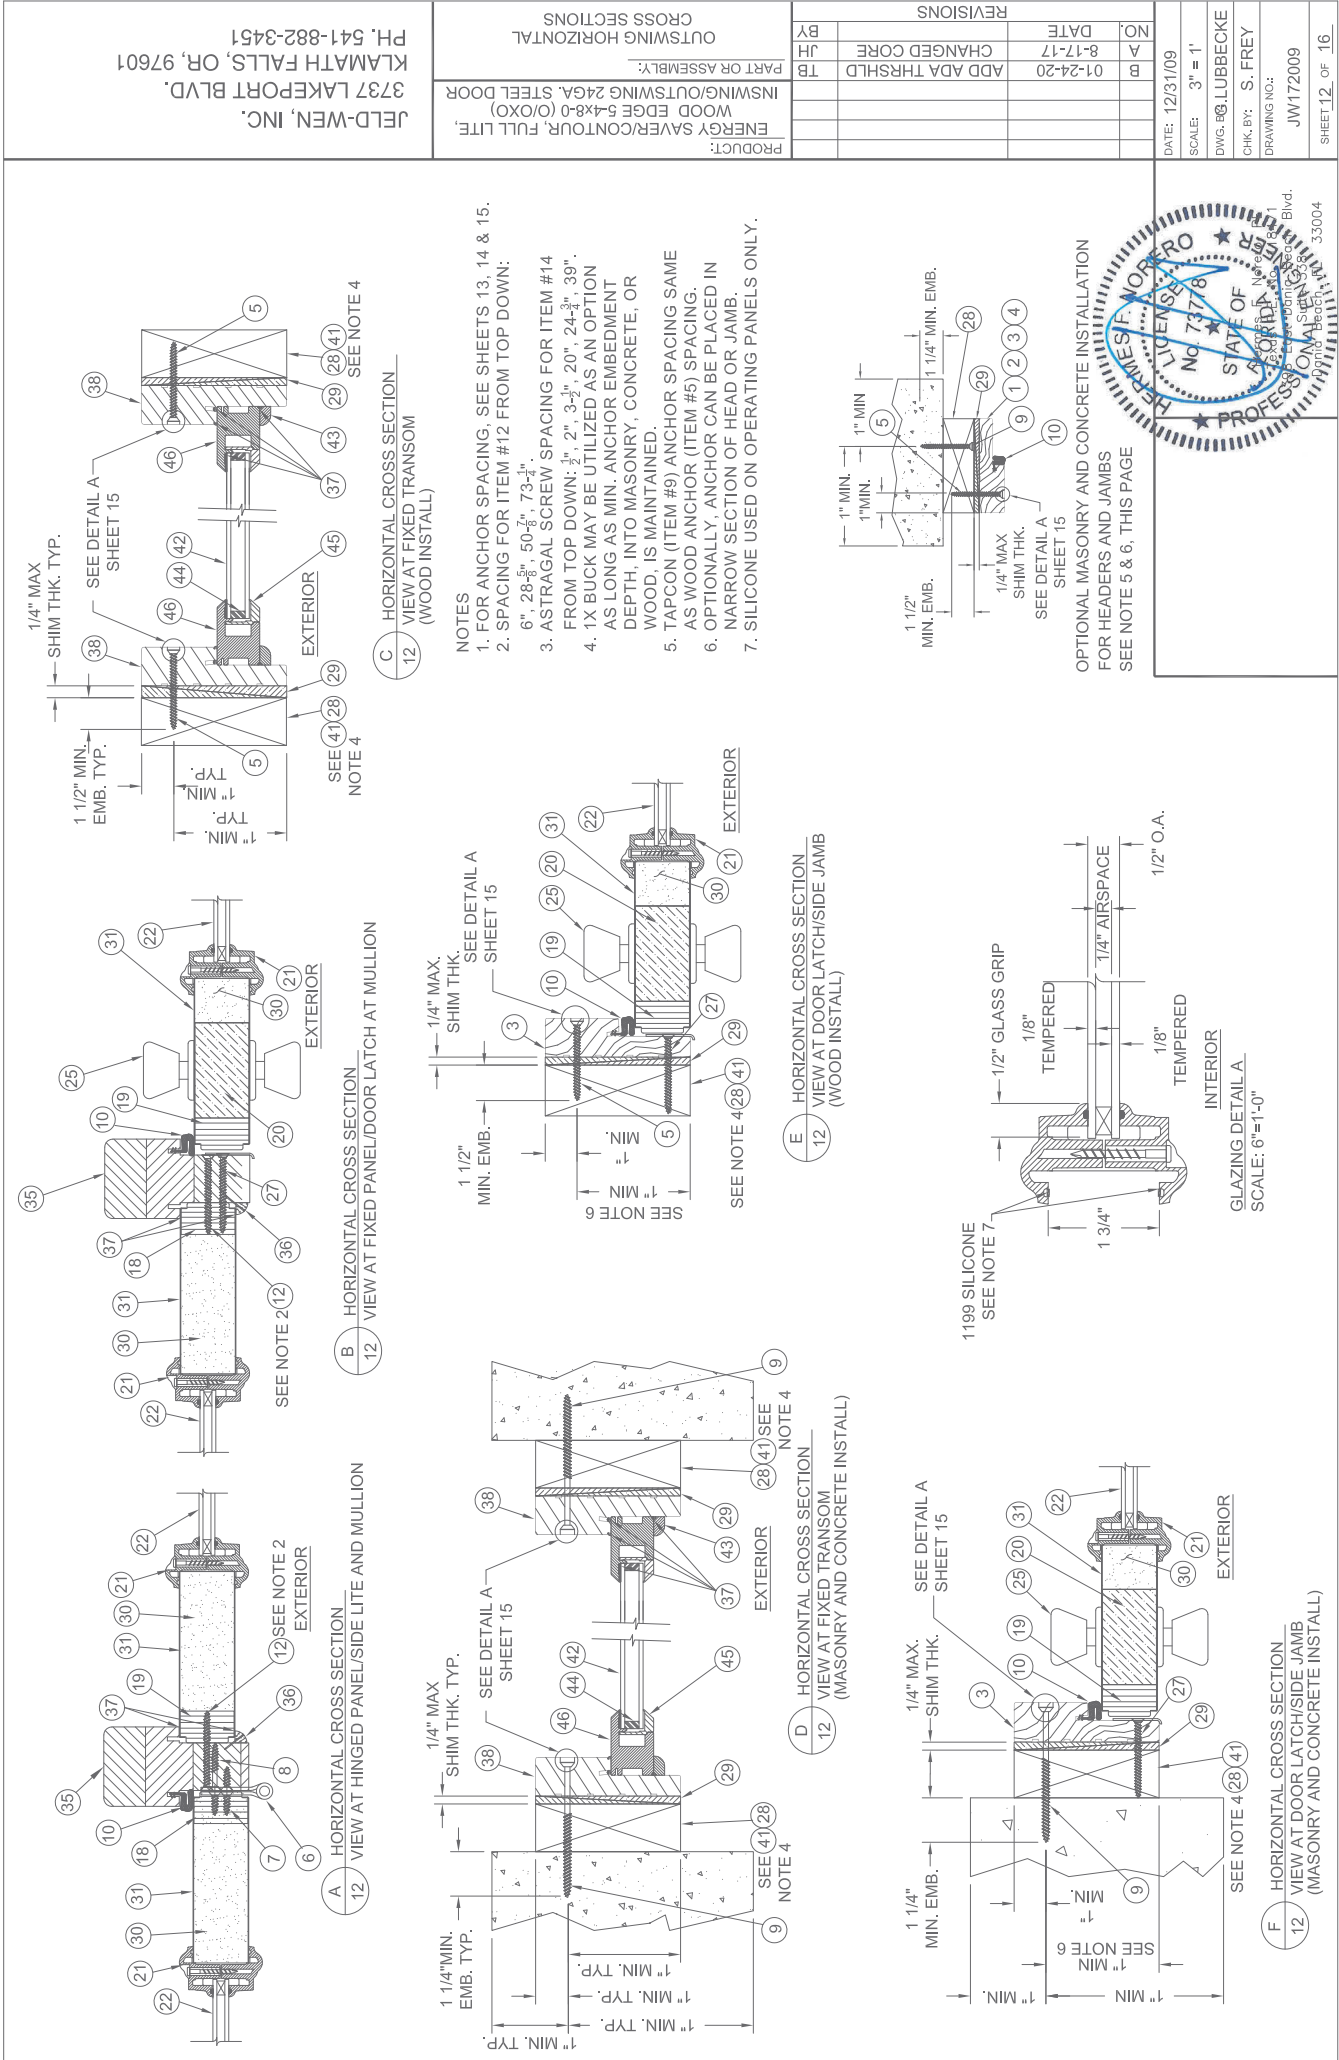

1/4" MAX SHIM THK. TYP.

1 1/2" MIN. EMB. TYP.

1" MIN. TYP.

SEE NOTE 2

EXTERIOR

SEE NOTE 2

EXTERIOR

SEE NOTE 2

EXTERIOR

SEE NOTE 4

EXTERIOR

B HORIZONTAL CROSS SECTION - VIEW AT FIXED PANEL/DOOR LATCH AT MULLION

C HORIZONTAL CROSS SECTION - VIEW AT FIXED TRANSOM (WOOD INSTALL)

1 1/4" MIN. EMB. TYP.

1" MIN. TYP.





















1 1/2" MIN. EMB.

1" MIN.





















1 1/2" MIN. EMB. TYP.

1" MIN. TYP.





















DATE: 12/31/09	NO.	REVISIONS
SCALE: 3" = 1'	A	CHANGED CORE
DWG. BY: S. FREY	B	ADD ADA THRSOLD

PRODUCT:	OUTSWING HORIZONTAL
ENERGY SAVING/CONTOUR, FULL LITE,	INSWING/OUTSWING 24GA. STEEL DOOR
WOOD EDGE 5-4x8-0 (O/OXO)	PART OR ASSEMBLY:
PH. 541-882-3451	BY
3737 LAKEPORT BLVD.	JH
KLAMATH FALLS, OR, 97601	REVISIONS

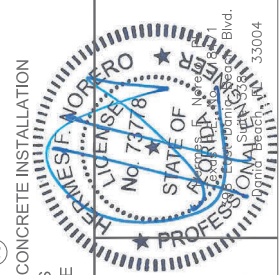


OPTIONAL MASONRY AND CONCRETE INSTALLATION FOR HEADERS AND JAMBS
SEE NOTE 5 & 6, THIS PAGE

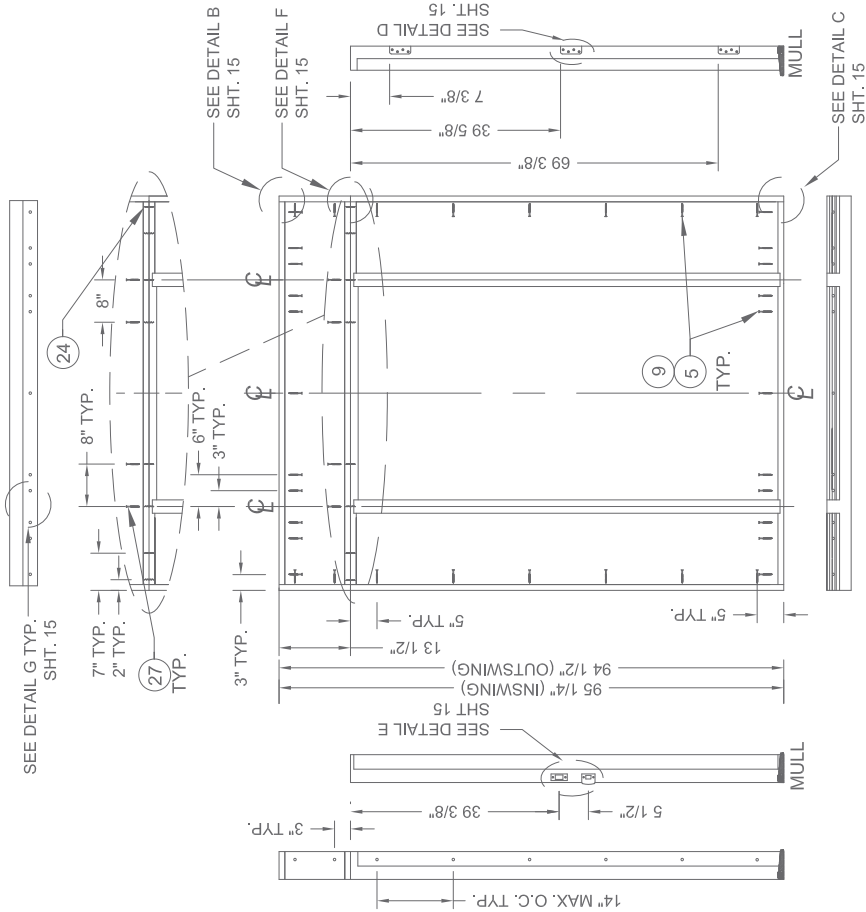

ANCHORING LOCATIONS TRI UNIT W/ TRANSOM
INSWING/OUTSWING UNIT (O/OXO)
SCALE: 1/2" = 1'-0"

NOTE:
1 - ANCHOR SPACING FOR BOTH INSWING & OUTSWING.



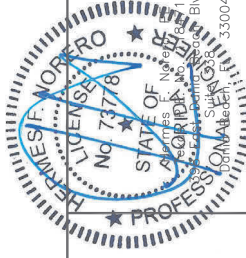


DATE: 12/31/09
SCALE: 1/2" = 1'
DWG. BY: S. FREY
CHK. BY: S. FREY
DRAWING NO: JW172009
SHEET 13 OF 16

NO.	DATE	REVISIONS
A	8-17-17	CHANGED CORE
B	01-24-20	ADD ADA THRSHD
JH		
BY		

PRODUCT:	ENERGY SAVER/CONTOUR, FULL LITE, INSWING/OUTSWING 24GA. STEEL DOOR
PART OR ASSEMBLY:	ANCHORING LOCATIONS INSWING/OUTSWING


JELD-WEN, INC.
3737 LAKEPORT BLVD.
KLAMATH FALLS, OR, 97601
PH. 541-882-3451

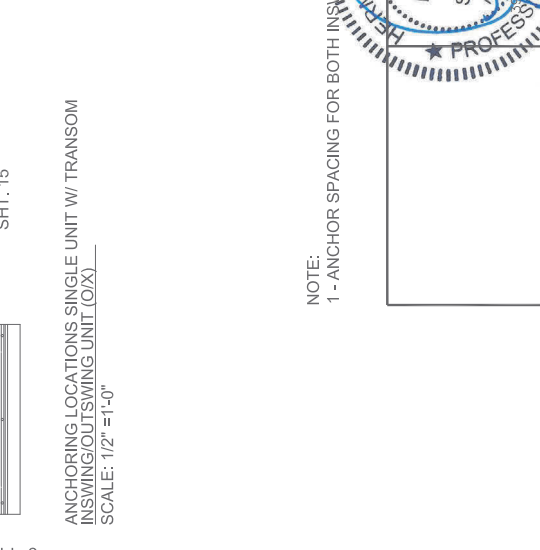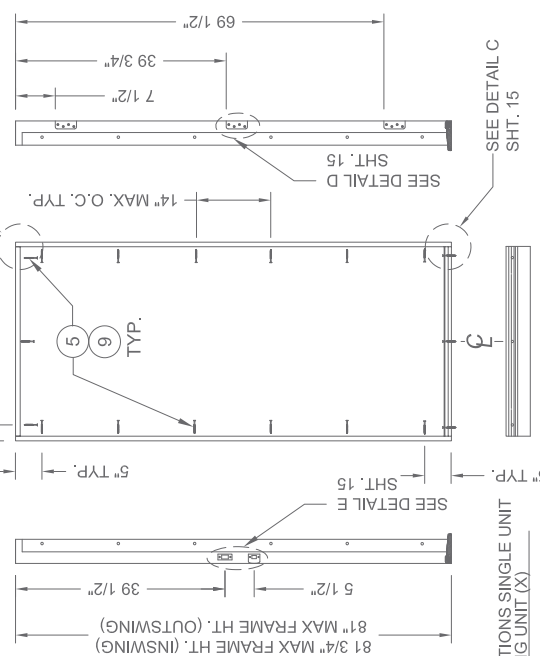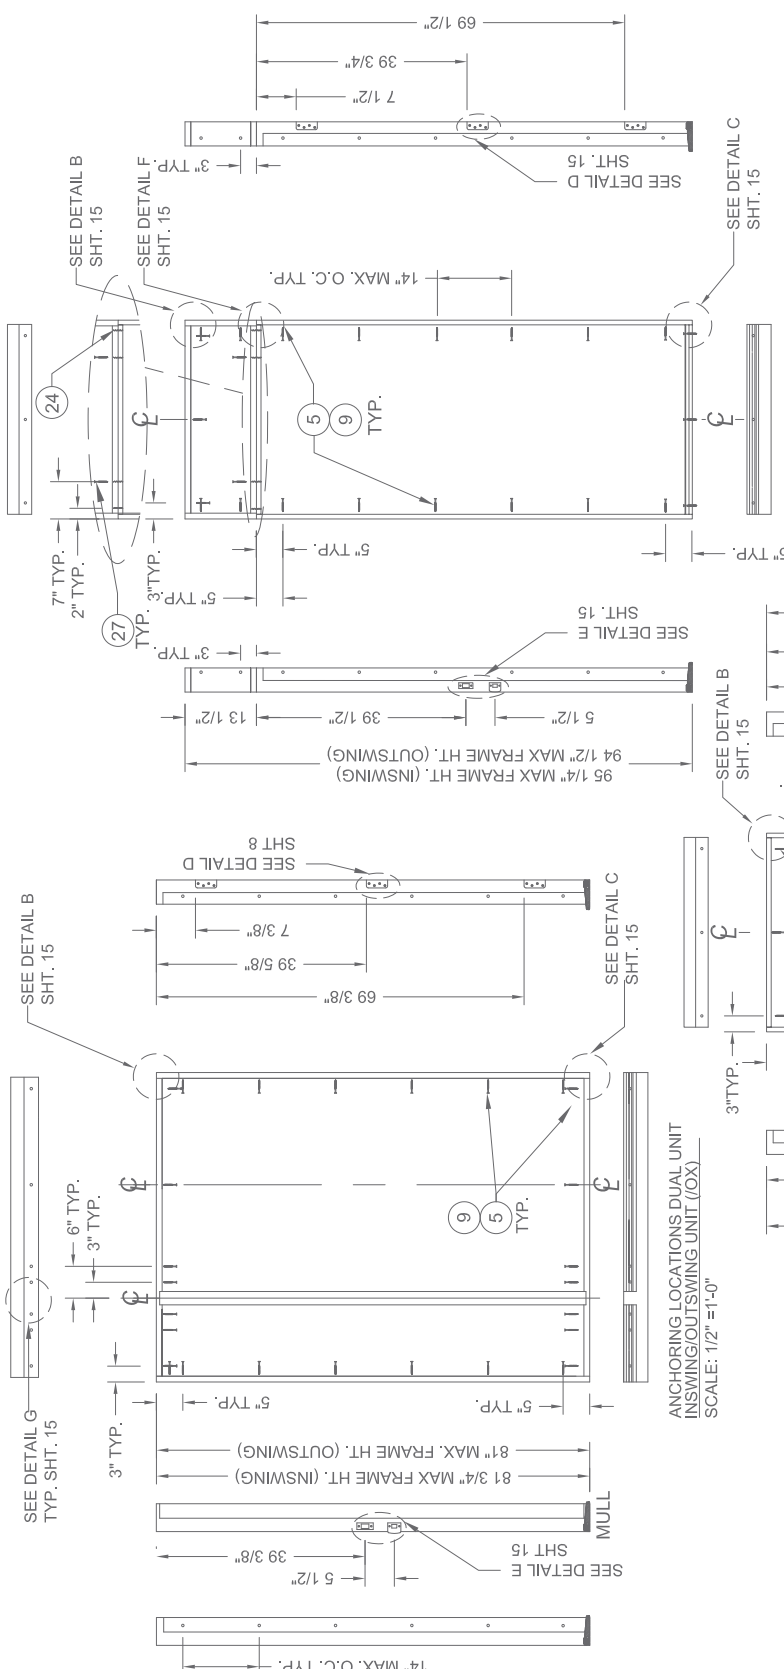


NOTE:
- ANCHOR SPACING FOR BOTH INSIDE AND OUT SWING.


DATE: 12/31/09		SCALE: 1/2" = 1'		DWG. NO. LUBBECKE		CHK. BY: S. FREY		DRAWING NO.:		JW172009	
NO.		B		01-24-20		ADD ADA THRSOLD		CHANGED CORE		BY	
A		8-17-17								JH	
REVISIONS										TB	

JELD-WEN, INC.
3737 LAKEPORT BLVD.
KLAMATH FALLS, OR, 97601
PH. 541-882-3451

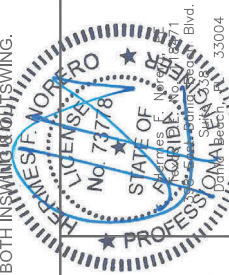

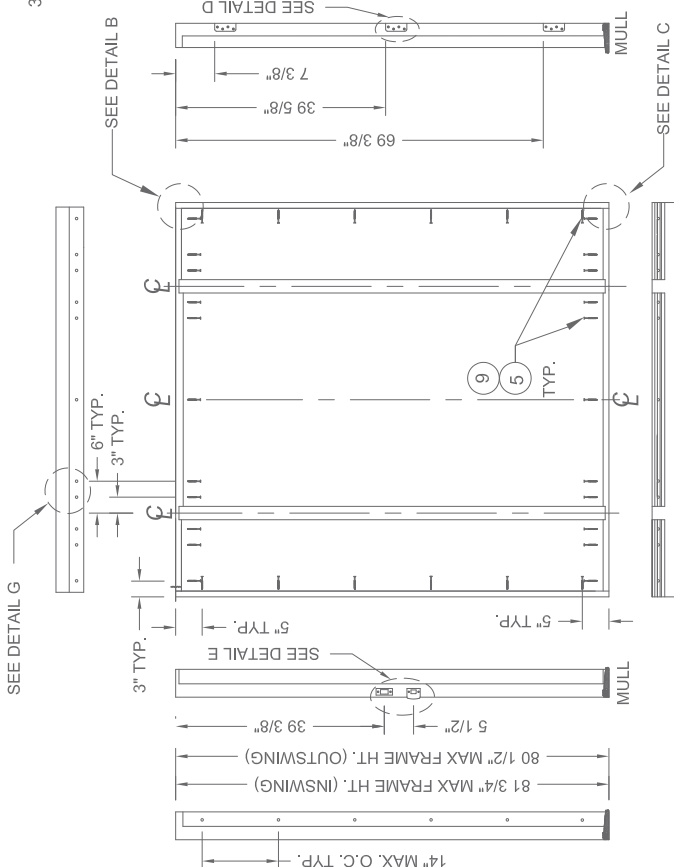


3/16" C-SINK.

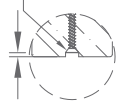


DETAIL A
SCREW INSTALL

- NOTE
- 1 - USE #10 WOOD INSTALLATION SCREW W/ 1.50" MIN. EMBEDMENT WHEN INSTALLING INTO WOOD SUBSTRATE AT HEAD & JAMBS.
 - 2 - USE 3/16" ITW TAPCON ANCHOR W/ 1 1/4" MIN. EMBD. WHEN INSTALLING INTO CONCRETE/MASONRY SUBSTRATE AT SIDELITE SILLS.
 - 3 - SCREW AND TAPCON ANCHORS CAN BE EMBEDDED IN EITHER THE 1 1/4" OR 3/4" THICK PORTION OF THE JAMB AS LONG AS THE SUBSTRATE EMBEDMENT IS MAINTAINED.

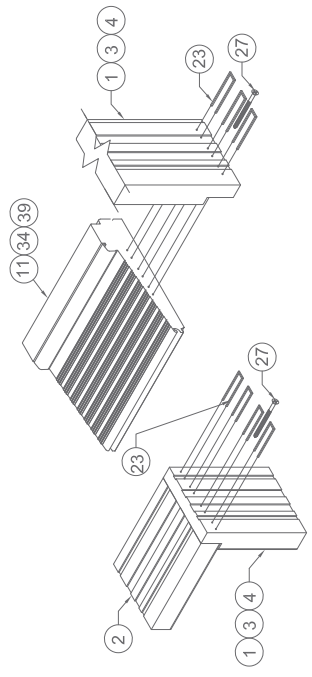


DETAIL B
CORNER DETAIL AT HEAD

DETAIL C
CORNER DETAIL AT SILL

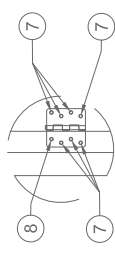


DETAIL D
HINGE DETAIL

ANCHORING LOCATIONS TRI UNIT
INSWING/OUTSWING UNIT (OXO)
SCALE: 1/2" = 1'-0"

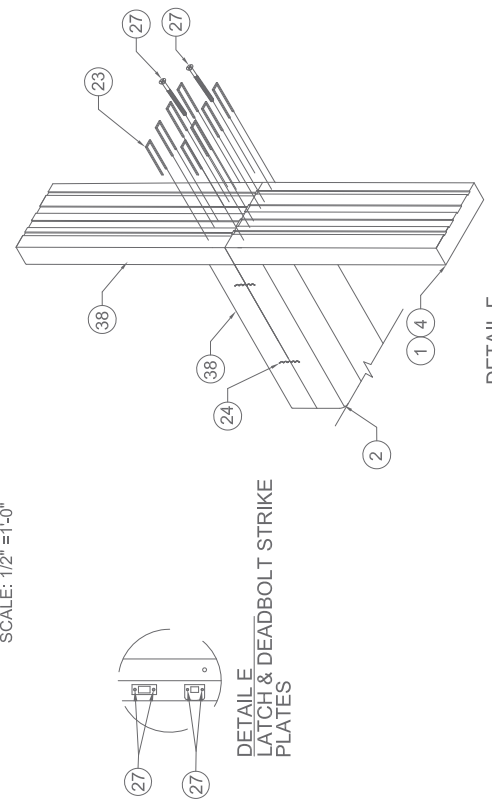


DETAIL E
LATCH & DEADBOLT STRIKE
PLATES

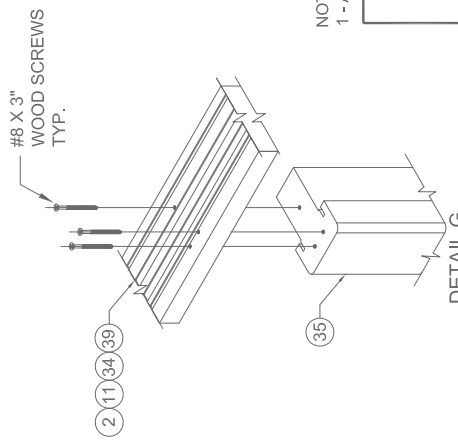

DETAIL F
CORNER DETAIL AT TRANSOM MULL


NOTE:
1 - ANCHOR SPACING FOR BOTH INSWING & OUTSWING.

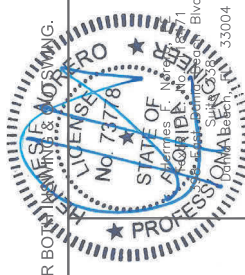


DATE: 12/31/09
SCALE: AS SHOWN
DWG. BY: LUBBECKE
CHK BY: S. FREY
DRAWING NO.: JW172009
SHEET 15 OF 16

PRODUCT: ENERGY SAVER/CONTOUR, FULL LITE, WOOD EDGE 5-4x8-0 (O/OXO) INSWING/OUTSWING 24GA. STEEL DOOR PART OR ASSEMBLY:
ANCHORING LOCATIONS & DETAILS
REVISIONS
NO. DATE
B 01-24-20
A 8-17-17
CHANGED CORE
BY JH
TB


JELD-WEN, INC.
3737 LAKEPORT BLVD.
KLAMATH FALLS, OR, 97601
PH. 541-882-3451

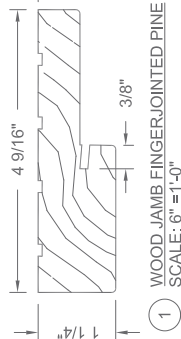


WOOD JAMB FINGERJOINTED PINE
SCALE: 6" = 1'-0"

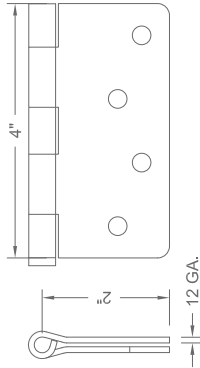


— $\uparrow$ — $\downarrow$ — 12 GA.

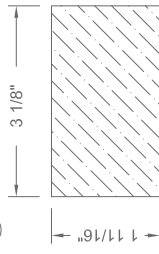


20 LOCK BLOCK
FINGERJOINTED PINE
SCALE: 6" = 1'-0"

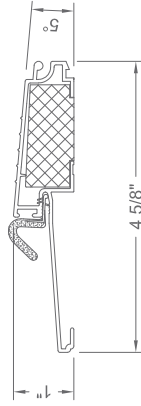


34 OUTSWING THRESHOLD (ALTERNATE)
6063 T5 AL AND COMPOSITE
SCALE: 6" = 1'-0"

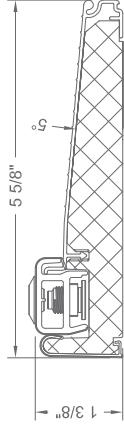


11 INSWING THRESHOLD
6063 T5 AL AND COMPOSITE
SCALE: 6" = 1'-0"

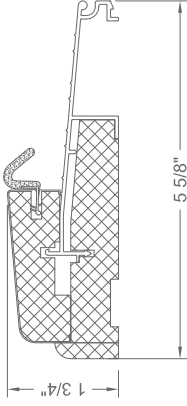


39 OUTSWING THRESHOLD
6063 T5 AL AND COMPOSITE
SCALE: 6" =1'-0"

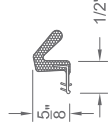


COMPRESSION
WEATHERSTRIP
LOXSEAL 9650 EQ

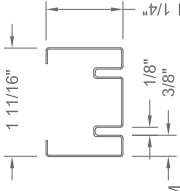


17 BOTTOM RAIL
25 GA. STEEL
SCALE: 6" = 1'-0"

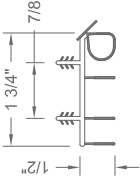


32 DOOR BOTTOM SWEEP
VINYL
SCALE: 6" = 1'-0"

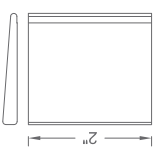


33 CORNER PADS
PLASTIC
SCALE: 6"=1'-0"

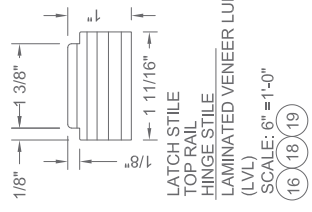


LATCH STILE
TOP RAIL
HINGE STILE
LAMINATED VENEER LUMBER
(1/4")

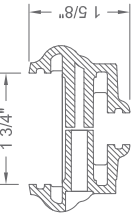


21

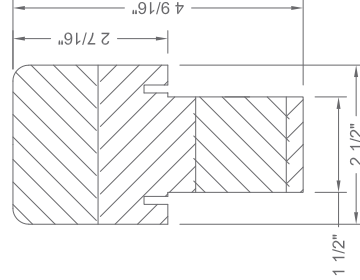


35 MULL POST
EDGE GLUED FINGERJOINTED PINE
SCALE: 6" = 1'-0"

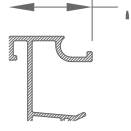


15 SIDELITE SEAT
EXTRUDED VINYL
SCALE: 6" = 1'-0"

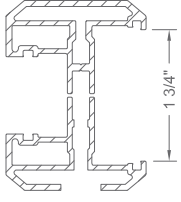


47 FLAT LITE KIT
20 1/2" MAX. D.L.O. WIDTH
62 5/8" MAX D.L.O. HEIGHT
3-0 X 6-8, 6-0 X 6-8

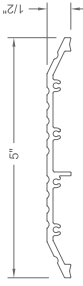

48 OPERABLE ADA SILL
ALUMINUM

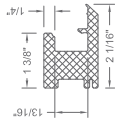


46 TRANSOM SASH
CELLULAR PVC
SCALE: 6" = 1'-0"

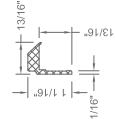


45 TRANSOM GLAZING CLIP
CELLULAR PVC
SCALE: 6" = 1'-0"



43 TRANSOM CORNER TRIM
PLASTIC
SCALE: 6" = 1'-0"

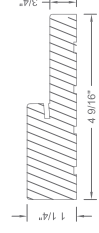

38 TRANSOM JAMB
FINGERJOINTED PINE
SCALE: 6" = 1'-0"

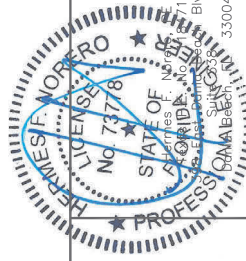

DATE: 12/31/09
SCALE: AS SHOWN
DWG. BY: S. FREY
DRAWING NO.: JW172009
SHEET 16 OF 16

JEFF-D-WEN, INC.
3737 LAKEPORT BLVD.
KLAMATH FALLS, OR, 97601
PH. 541-882-3451

PRODUCT: ENERGY SAVER/CONTOUR, FULL LITE, WOOD EDGE 5-4x8-0 (O/OXO) INSWING/OUTSWING 24GA. STEEL DOOR PART OR ASSEMBLY:	UNIT COMPONENTS
---	-----------------

ADD ADA THRSILD	BY
CHANGED CORE	JH