




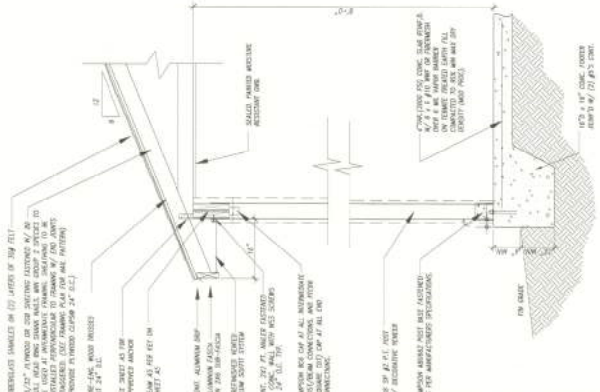

FRAMING DETAIL B/A2
SCALE 3/4" = 1'-0"

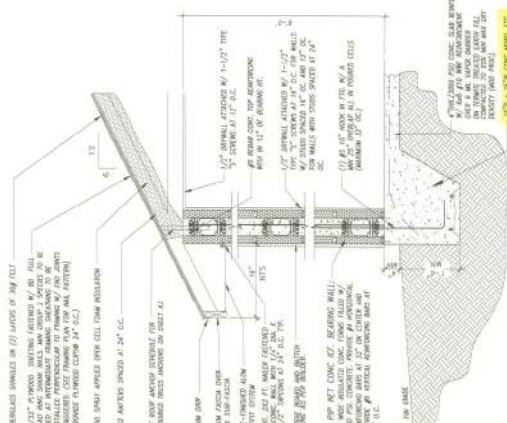


TYP. WALL SECTION A/A2
SCALE 3/4" = 1'-0"

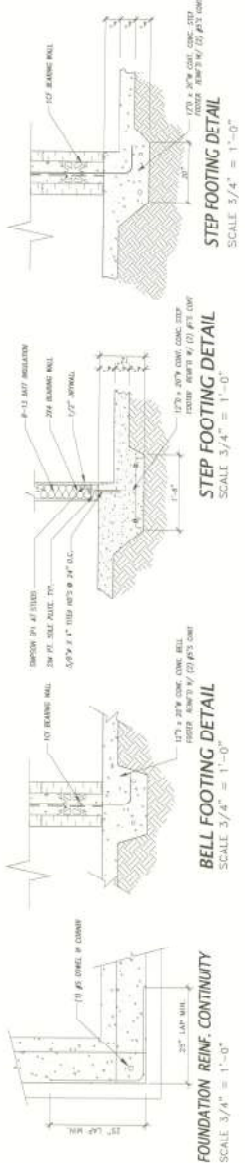

- FOOTER KEY**



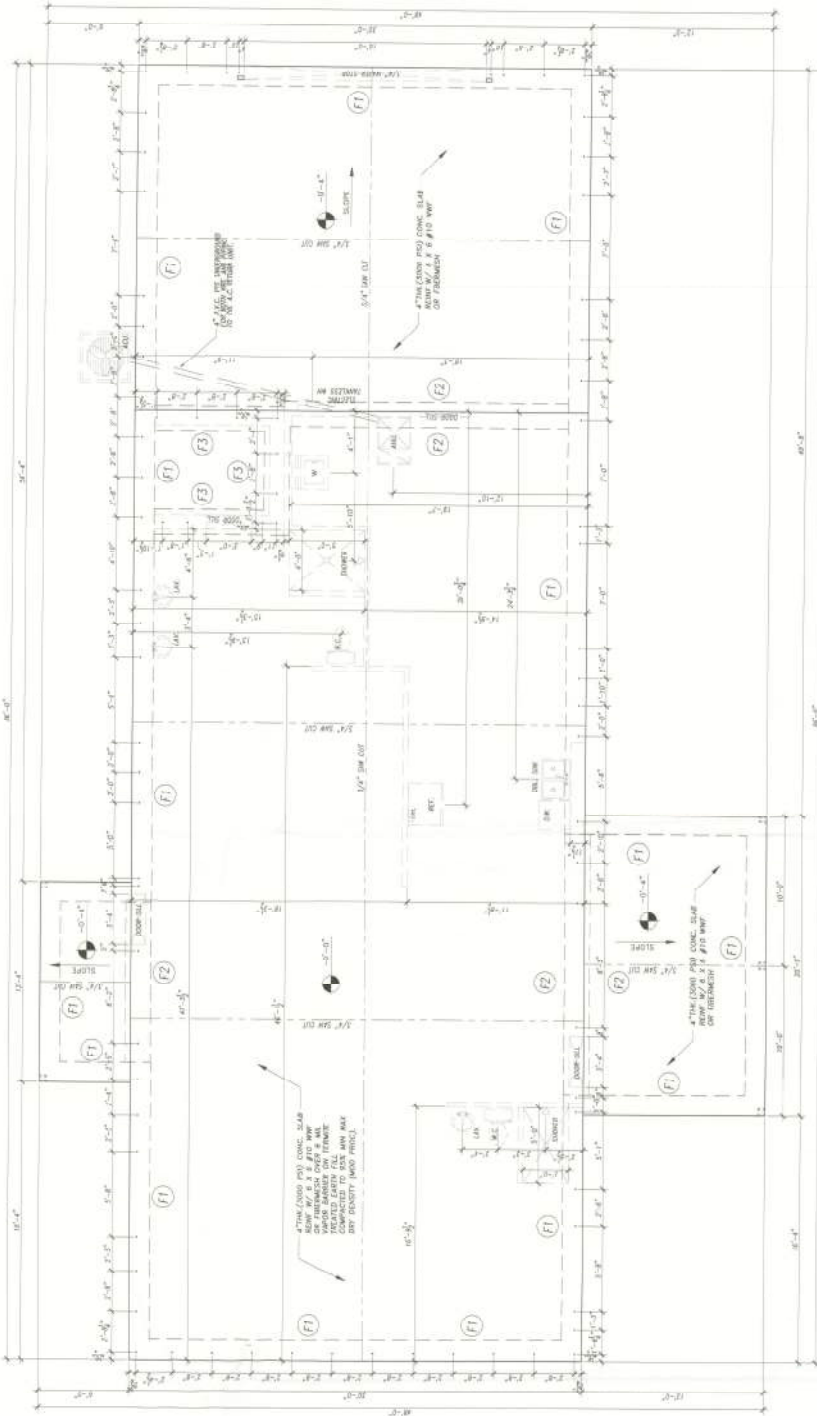

FOUNDATION PLAN
SCALE 1/4" = 1'-0"

OWNER / BUILDER

JOYCE COLLINS & WILLIAM BRAUN

A NEW HOME FOR

JOYCE COLLINS & WILLIAM BRAUN

CADTEC
Drafting Studio

Thomas H. Willford
Architect, P.A.
FL REG. AR00009000
13172 NW 50th Ave.
Gainesville, FL 32666
FL REG. AR00009000
352-476-1957

FOUNDATION PLAN, TYPICAL SECTIONS AND DETAILS.

2 OF 8

A2



ELECTRICAL RISER


NEC-250-50(C) N.T.S.

BUILDING TO BE PROVIDED W/ AN FAULT PROTECTION PER NEC 210.12 (A)
ALL INTERIORS OUTSIDE OF BEDROOM ARE SMOKE / CO COMBO DETECTIONS
ALL OUTSIDE RECEPT TO BE GFI AND WP PER NEC 210.8 (A)
ALL RECEPT. TO BE TAMPER RESISTANT PER NEC 406.

ELECTRICAL SYMBOL KEY	

NOTE: INSTALL ELECTRIC AS PER NEC 2020.

ELECTRICAL FIRM SHOWN IS FOR GENERAL LAYOUT PURPOSES ONLY. BUILDING DEPARTMENT ALL CIRCLES, HOLES AND FITTINGS ARE INSTALLED AS PER MTC STAND.

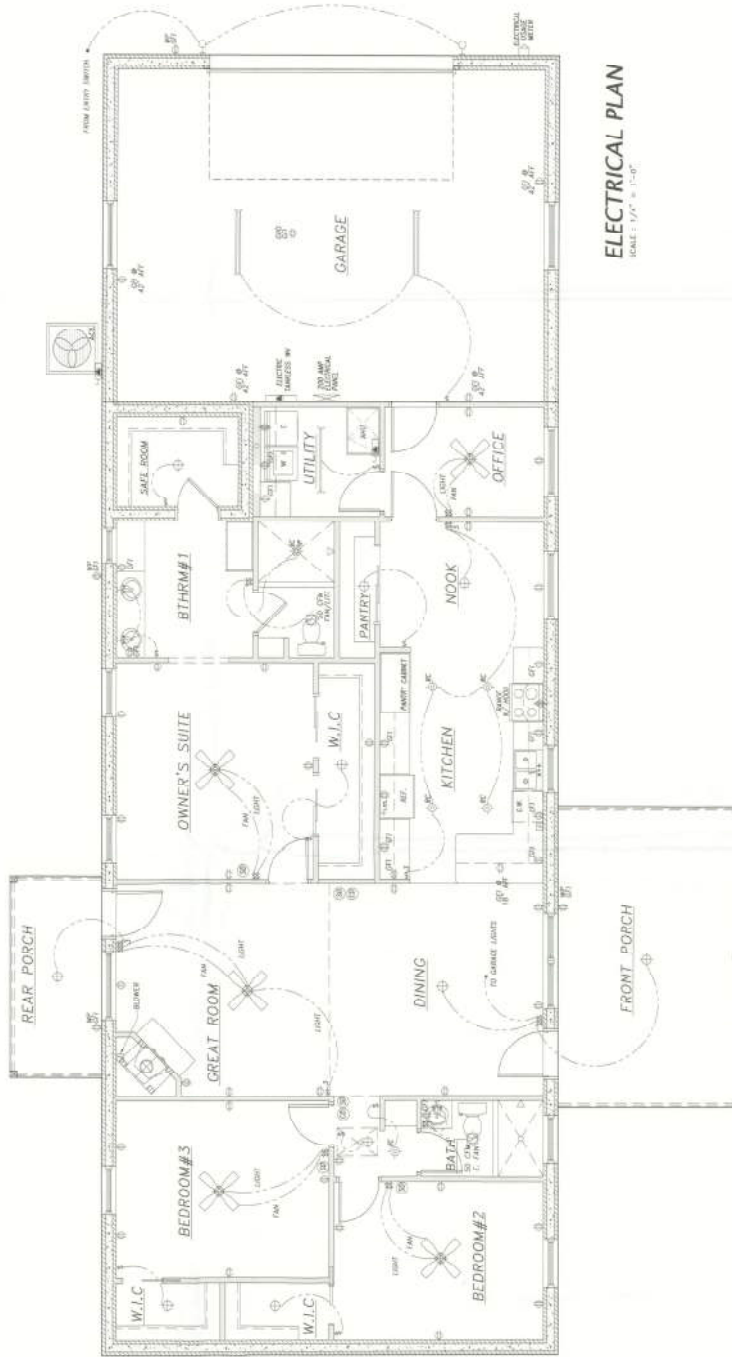

ELECTRICAL PLAN


OWNER / BUILDER

A NEW HOME
FOR

JOYCE COLLINS & WILLIAM BRAUN


ALL RIGHTS RESERVED

CANTEC

Drafting Studio

PHONE : (352) 211-7242

Thomas H. Williford

Architect, P.A.


Gainesville, FL 32606

352-476-1937

5286

h

5

26

10

SWEET TITLE


RISER AND GROUNDING DIAGRAMS

PART THREE


2



1

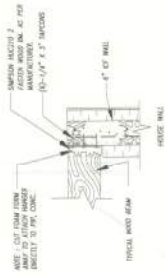


WD BM TO ICF CONNECTOR
SCALE 3/4" = 1'-0"

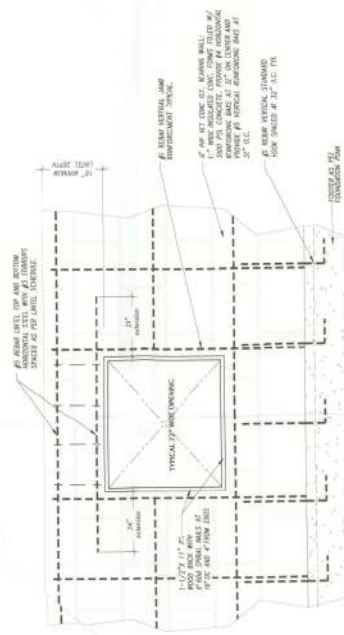

TYP. WALL OPENING REINFORCEMENT DETAIL

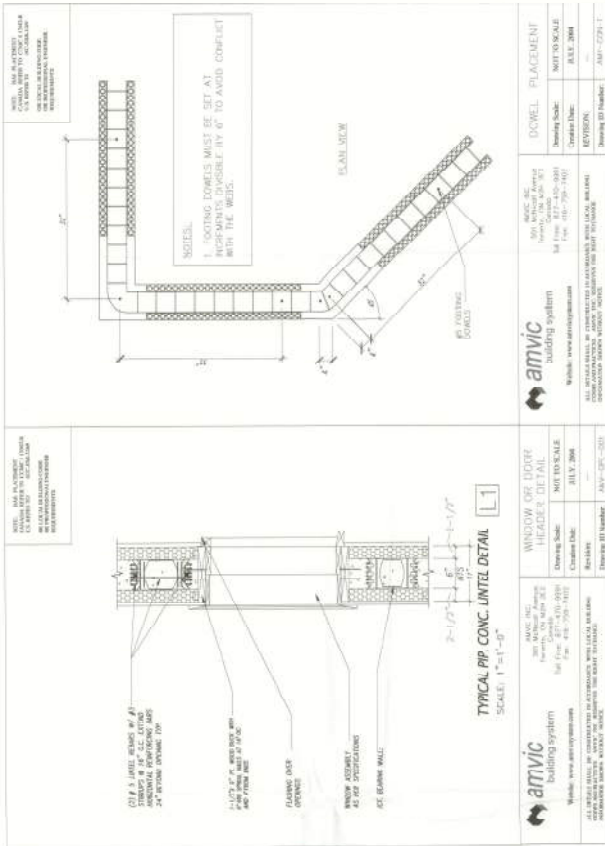

SCALE: 1" = 1'-0"

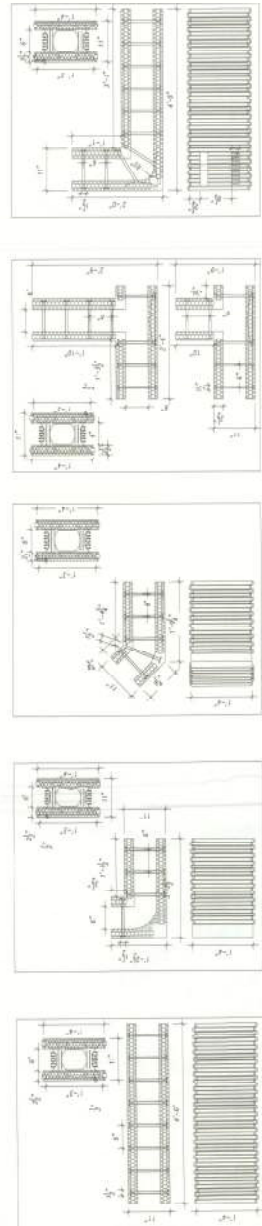

PLAN OF STRAIGHT BLOCK

AMVIC STANDARD FORMS 6"

SEE CORNER LUNG BLOCK

REVISED:
PROJECT:

A NEW HOME
FOR
JOYCE COLLINS & WILLIAM BRAUN

CADTEC
Drafting Studio
INCORPORATED
PHONE: (850) 212-2342
CADTEC@GMAIL.COM

Thomas H. Willford
Architect, P.A.
FL REG. AR0009900
13172 NW 5th Ave.
Gainesville, FL 32606
FL REG. AR0009900
352-495-1937

Thomas H. Willford
Architect, P.A.
FL REG. AR0009900
13172 NW 5th Ave.
Gainesville, FL 32606
FL REG. AR0009900
352-495-1937