



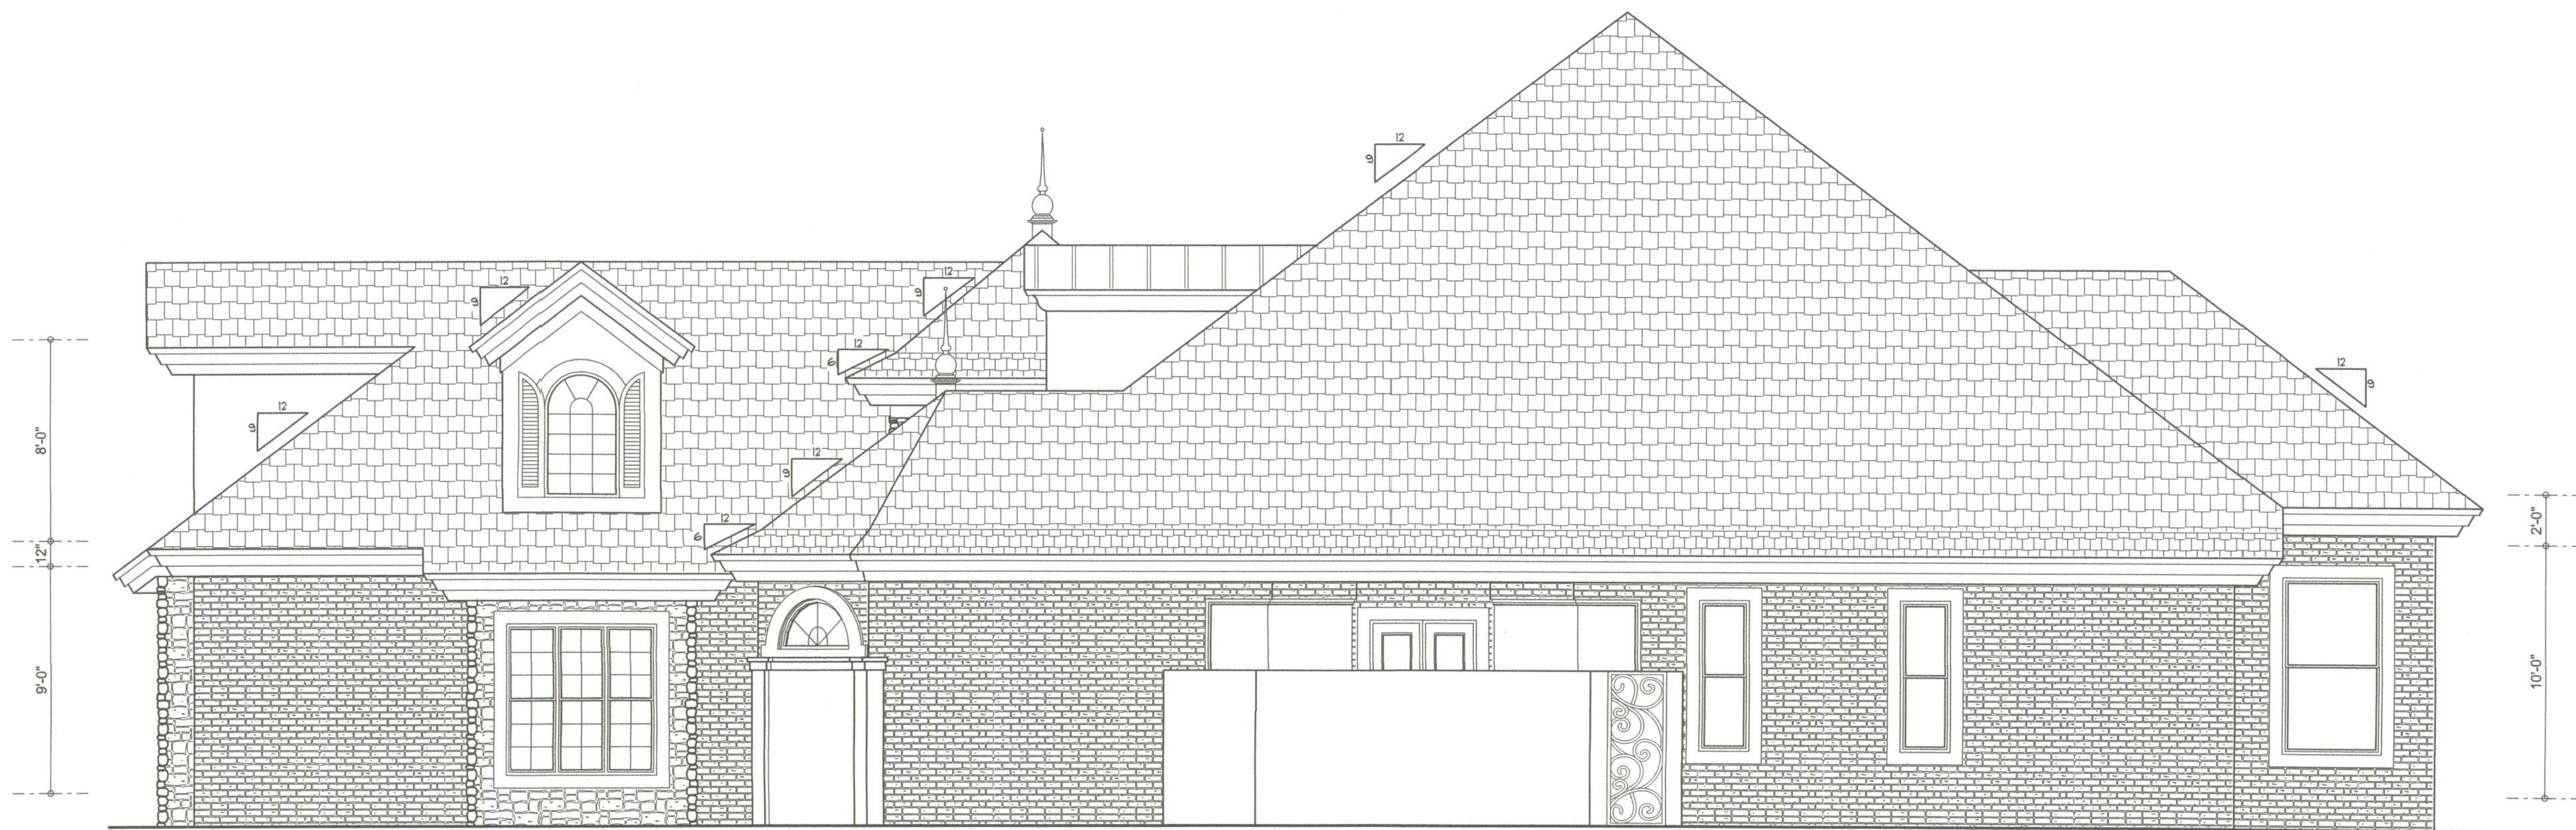

RIGHT ELEVATION
SCALE: 1/4" = 1'-0"

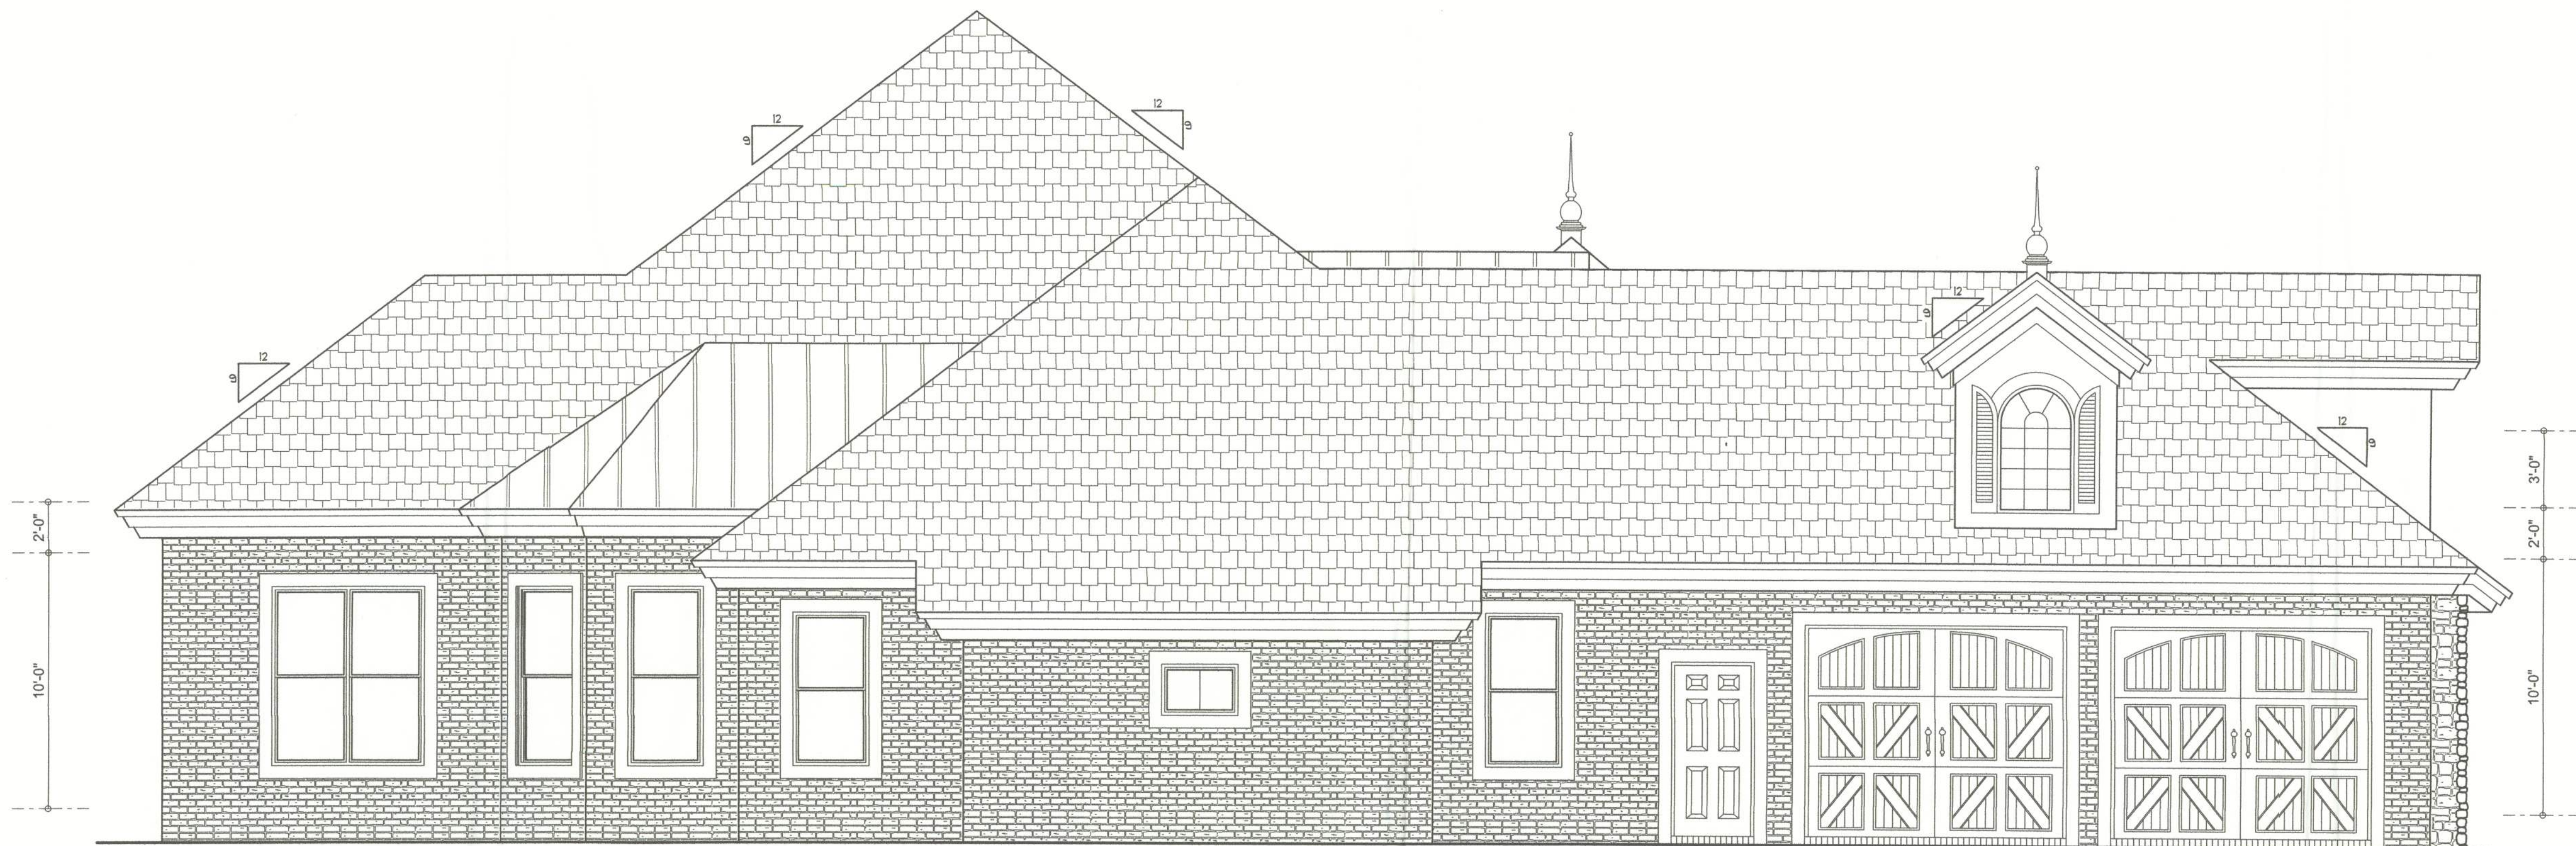

LEFT ELEVATION
SCALE: 3/16" = 1'-0"




REVISIONS
September 15, 2008

SOFTPLAN
ARCHITECTURAL DESIGN SOFTWARE

LEFT & RIGHT ELEVATIONS
SCALE: 1/4" = 1'-0"

A HOME DESIGN FOR:
CHARLES & MARLENE MEADE
PROJECT ADDRESS: LOT 1 COLUMBIA MEADOWS S/D, COLUMBIA COUNTY, FL

WILLIAM MYERS DESIGN
P.O. BOX 1513
LAKE CITY, FL 32056
(386) 758-8406
will@willmyers.net

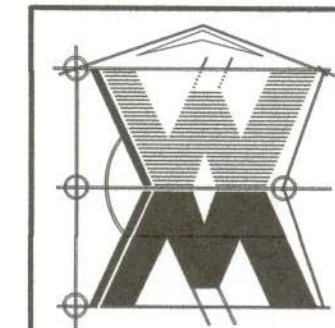

JOB NUMBER
080707

SHEET NUMBER
A.2
OF 5 SHEETS

Wm Myers