


Deese Parcel # 36-45-15-00414-201

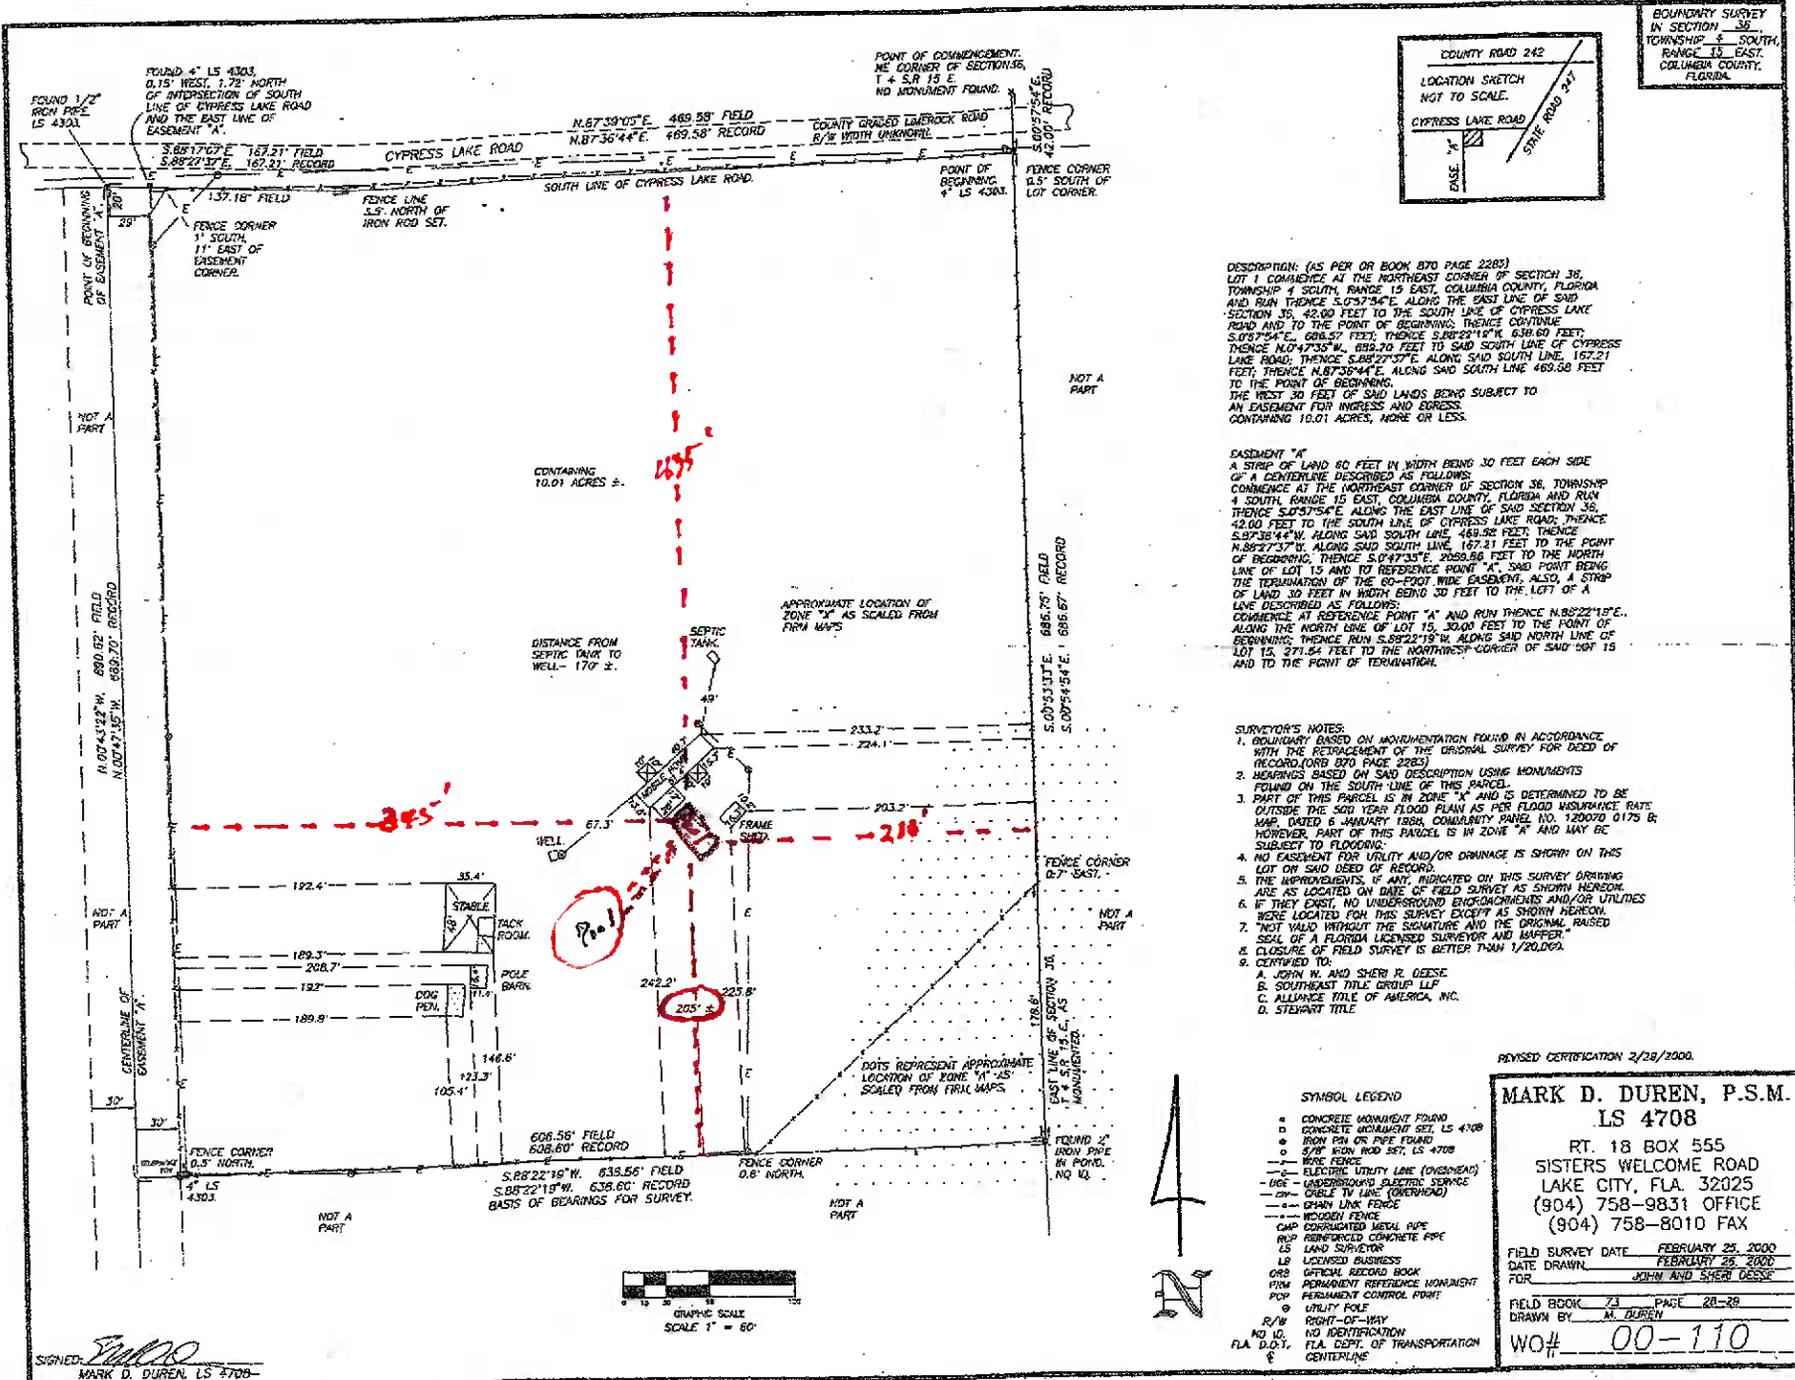

Pool distance in Red

SIGNED: *Mark D. Duren*
 MARK D. DUREN, LS 4708

REVISIONS

REVISION CERTIFICATION 2/28/2000

MARK D. DUREN, P.S.M.
 LS 4708
 RT. 18 BOX 555
 SISTERS WELCOME ROAD
 LAKE CITY, FLA. 32025
 (904) 758-9831 OFFICE
 (904) 758-8010 FAX

FIELD SURVEY DATE FEBRUARY 25, 2000
 DATE DRAWN FEBRUARY 25, 2000
 FOR JOHN AND SHERI DEESE

FIELD BOOK 73 PAGE 28-29
 DRAWN BY M. DUREN

WO# 00-110