




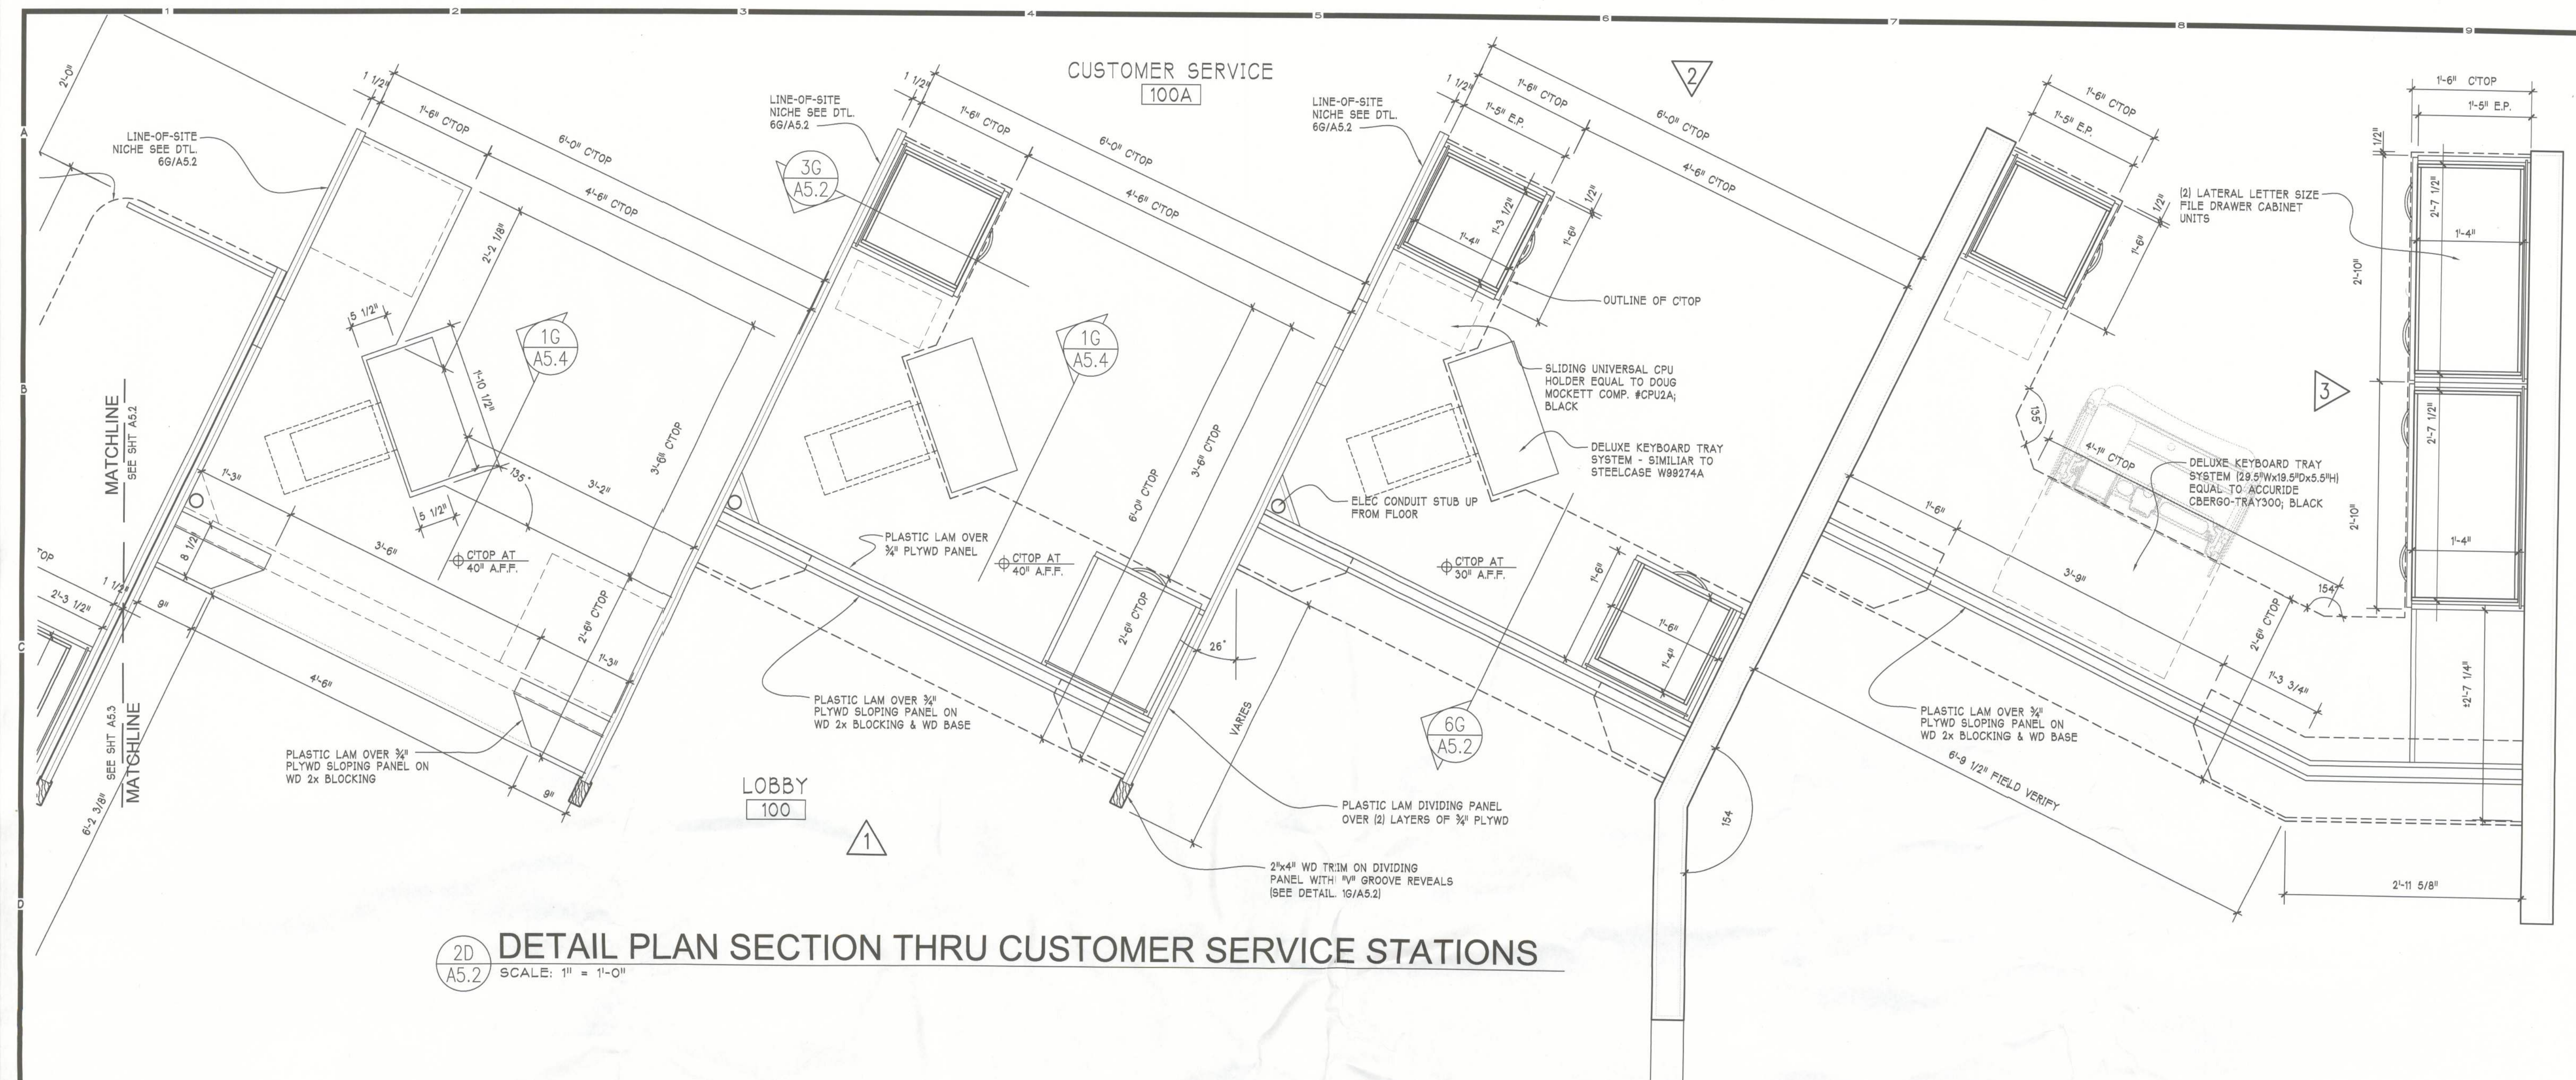


2D A5.2 DETAIL PLAN SECTION THRU CUSTOMER SERVICE STATIONS
SCALE: 1" = 1'-0"

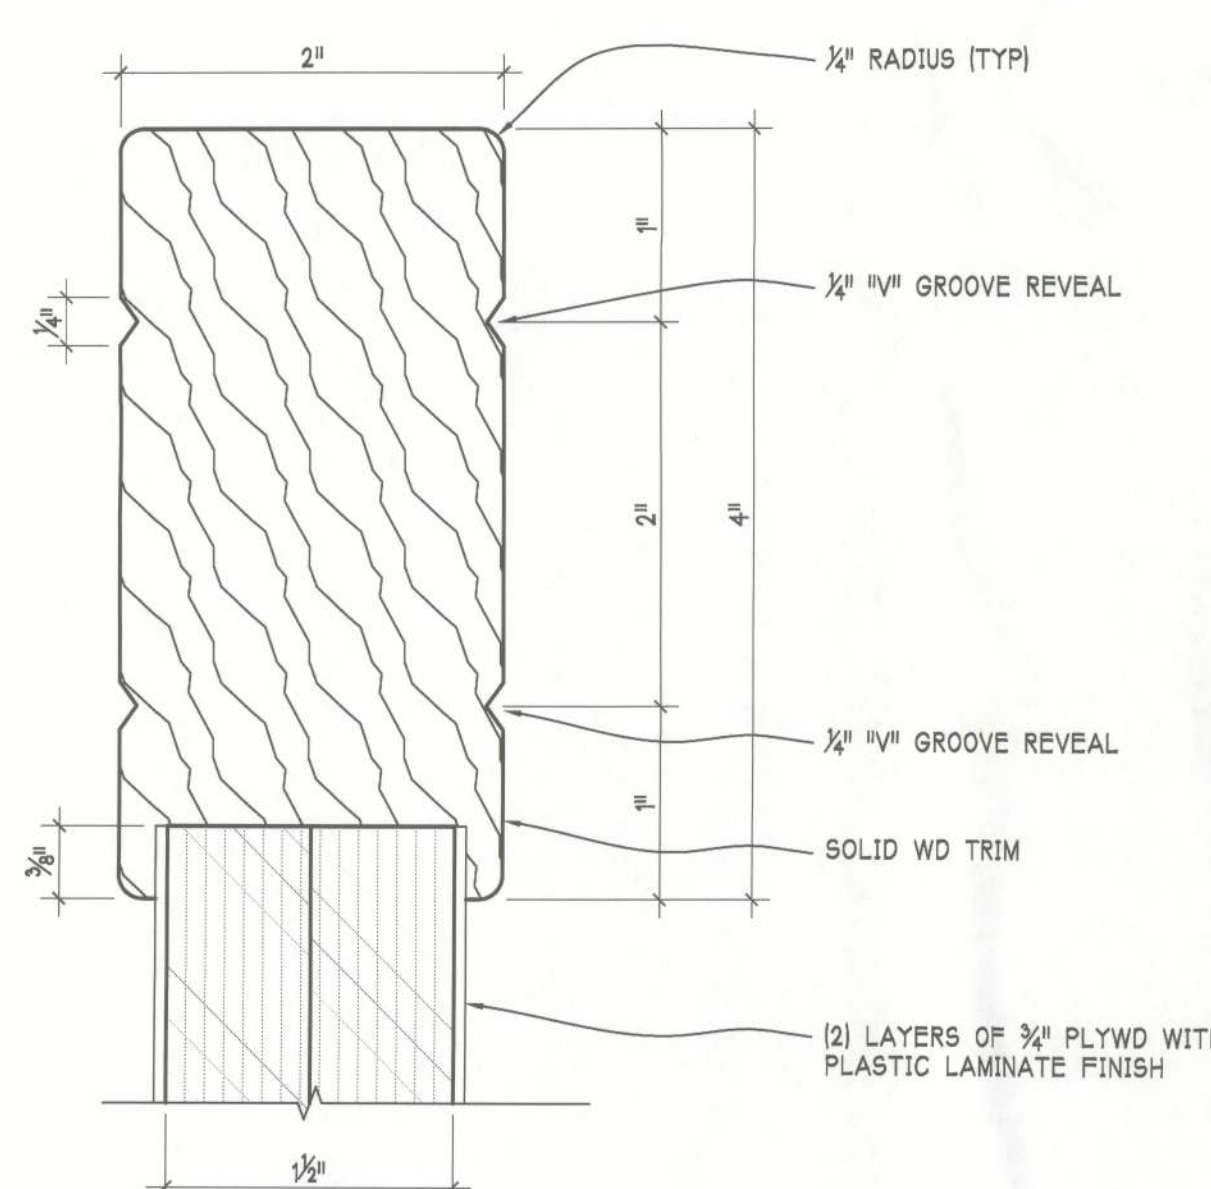

1G A5.2 DIVIDER PANEL
WD TRIM DETAIL
FULL SCALE

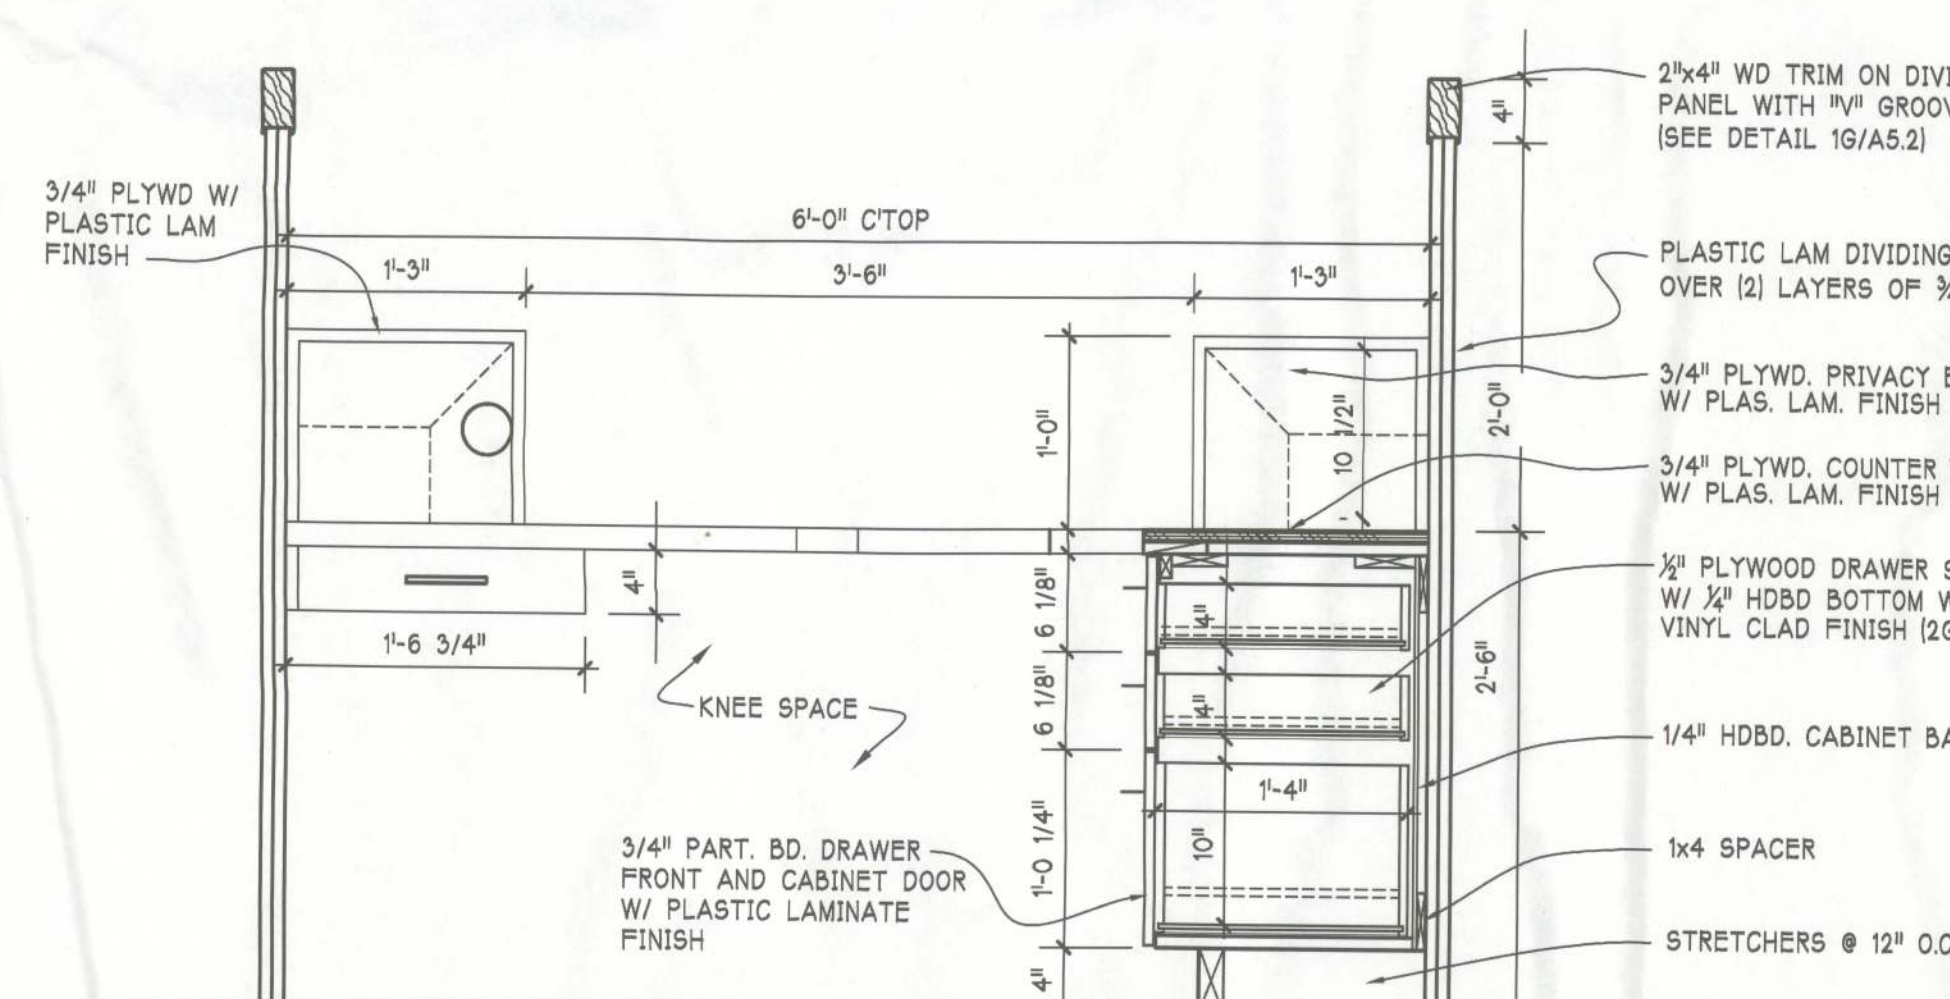

3G A5.2 SECTION THRU CUSTOMER SERVICE STATION
SCALE: 1" = 1'-0"

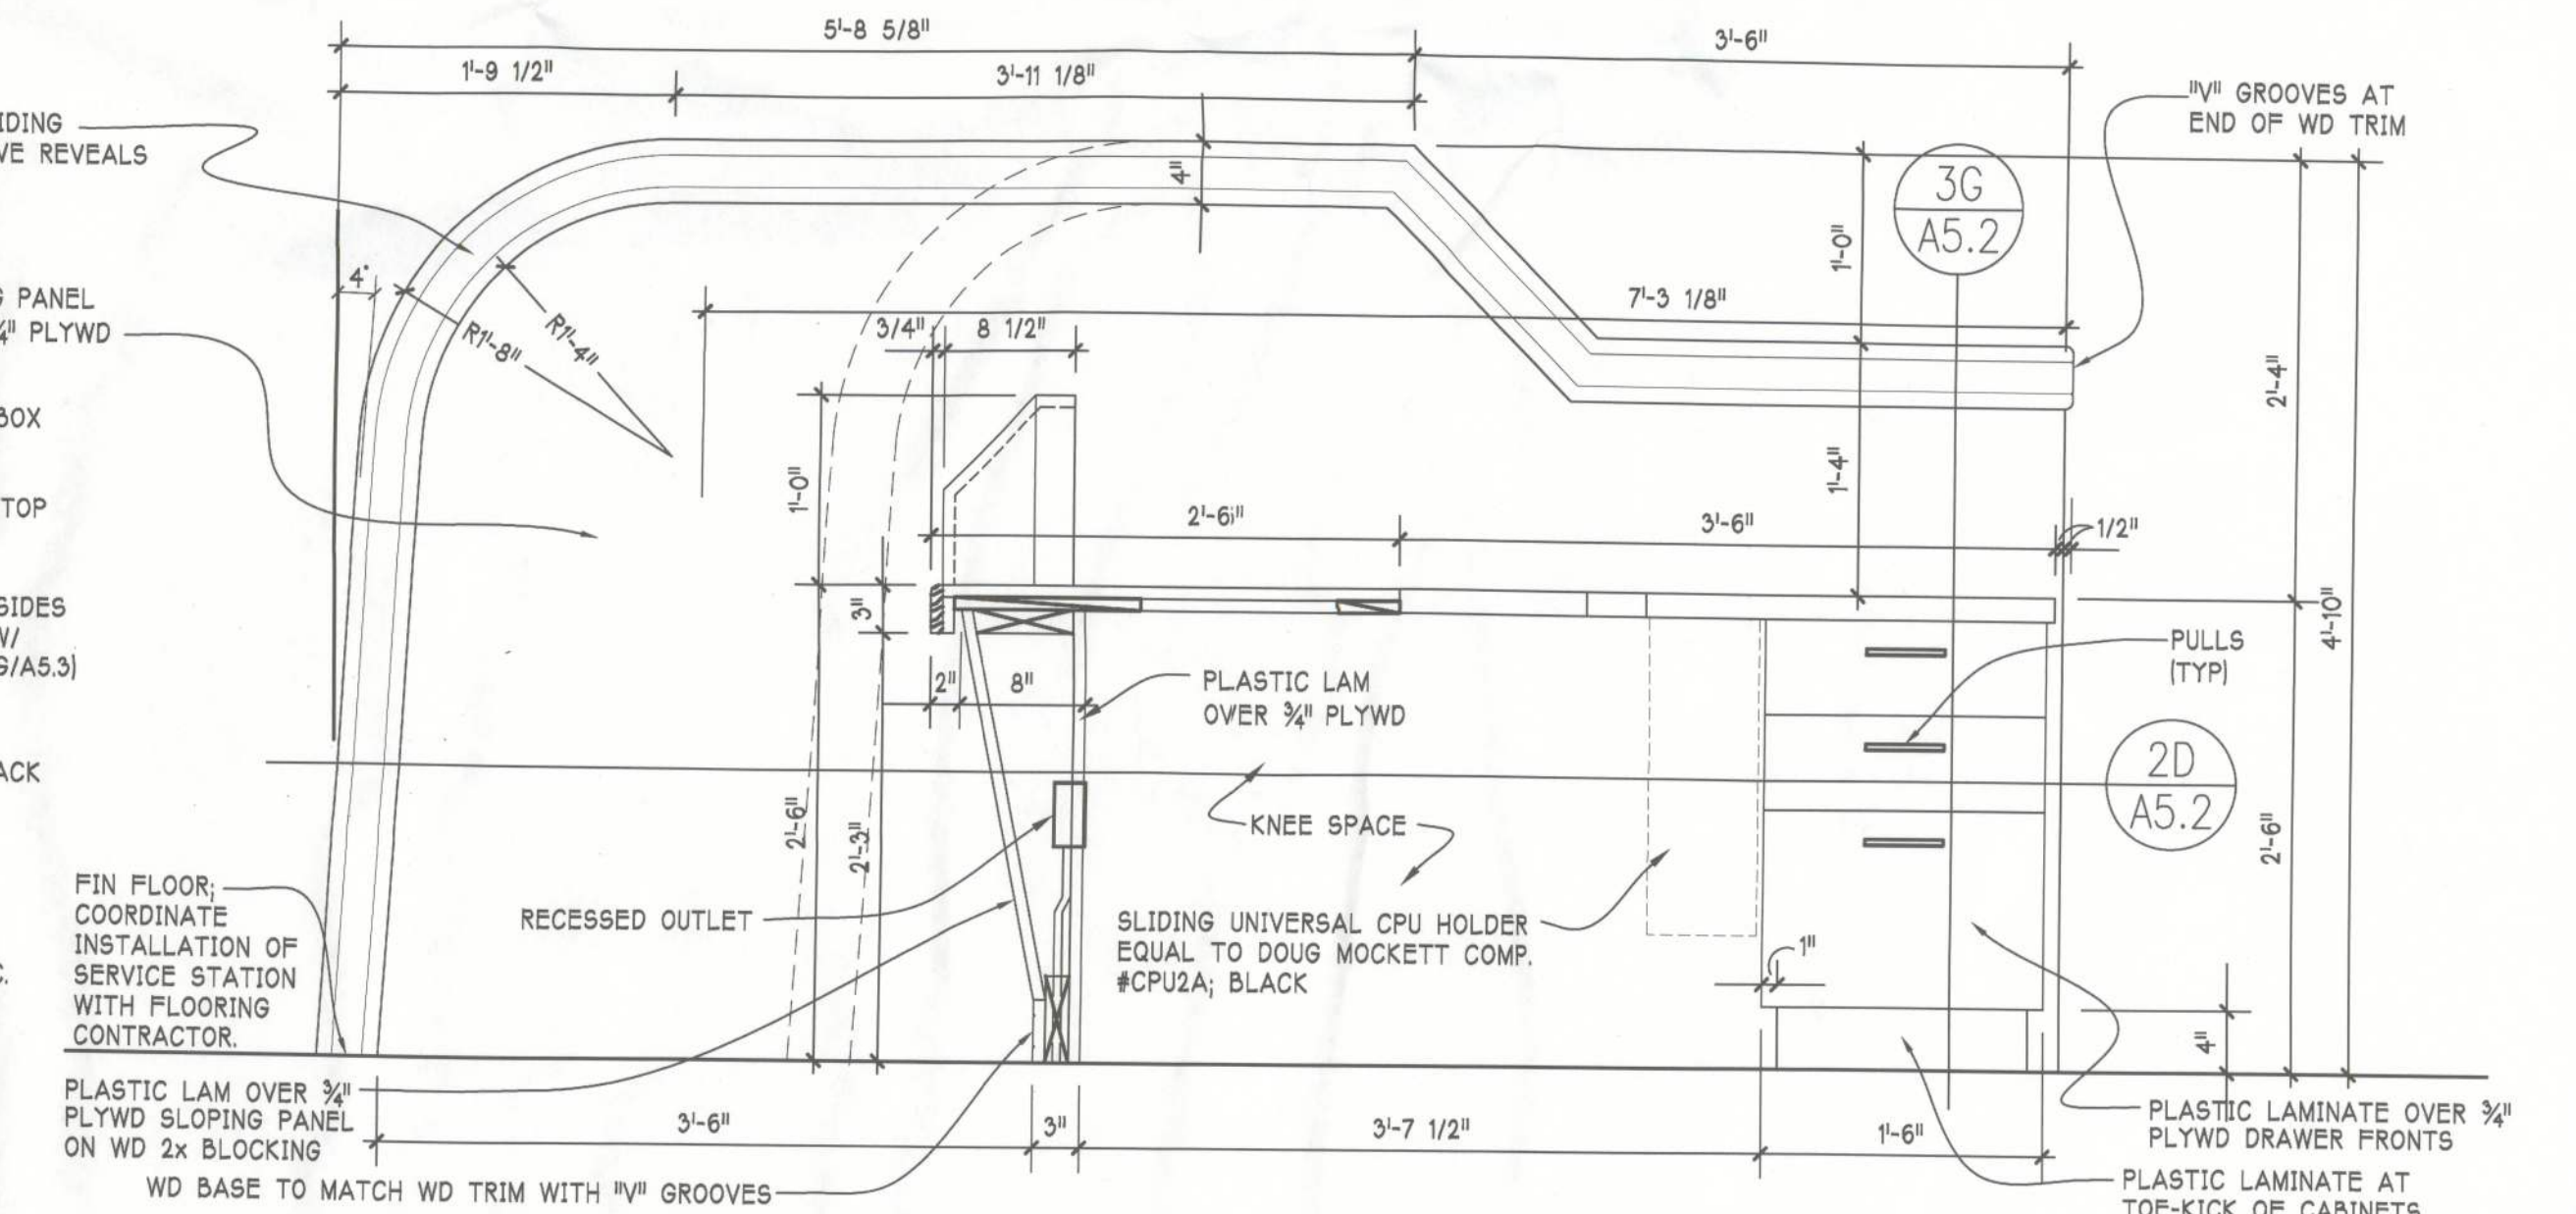

6G A5.2 SECTION THRU CUSTOMER SERVICE STATION
SCALE: 1" = 1'-0"