
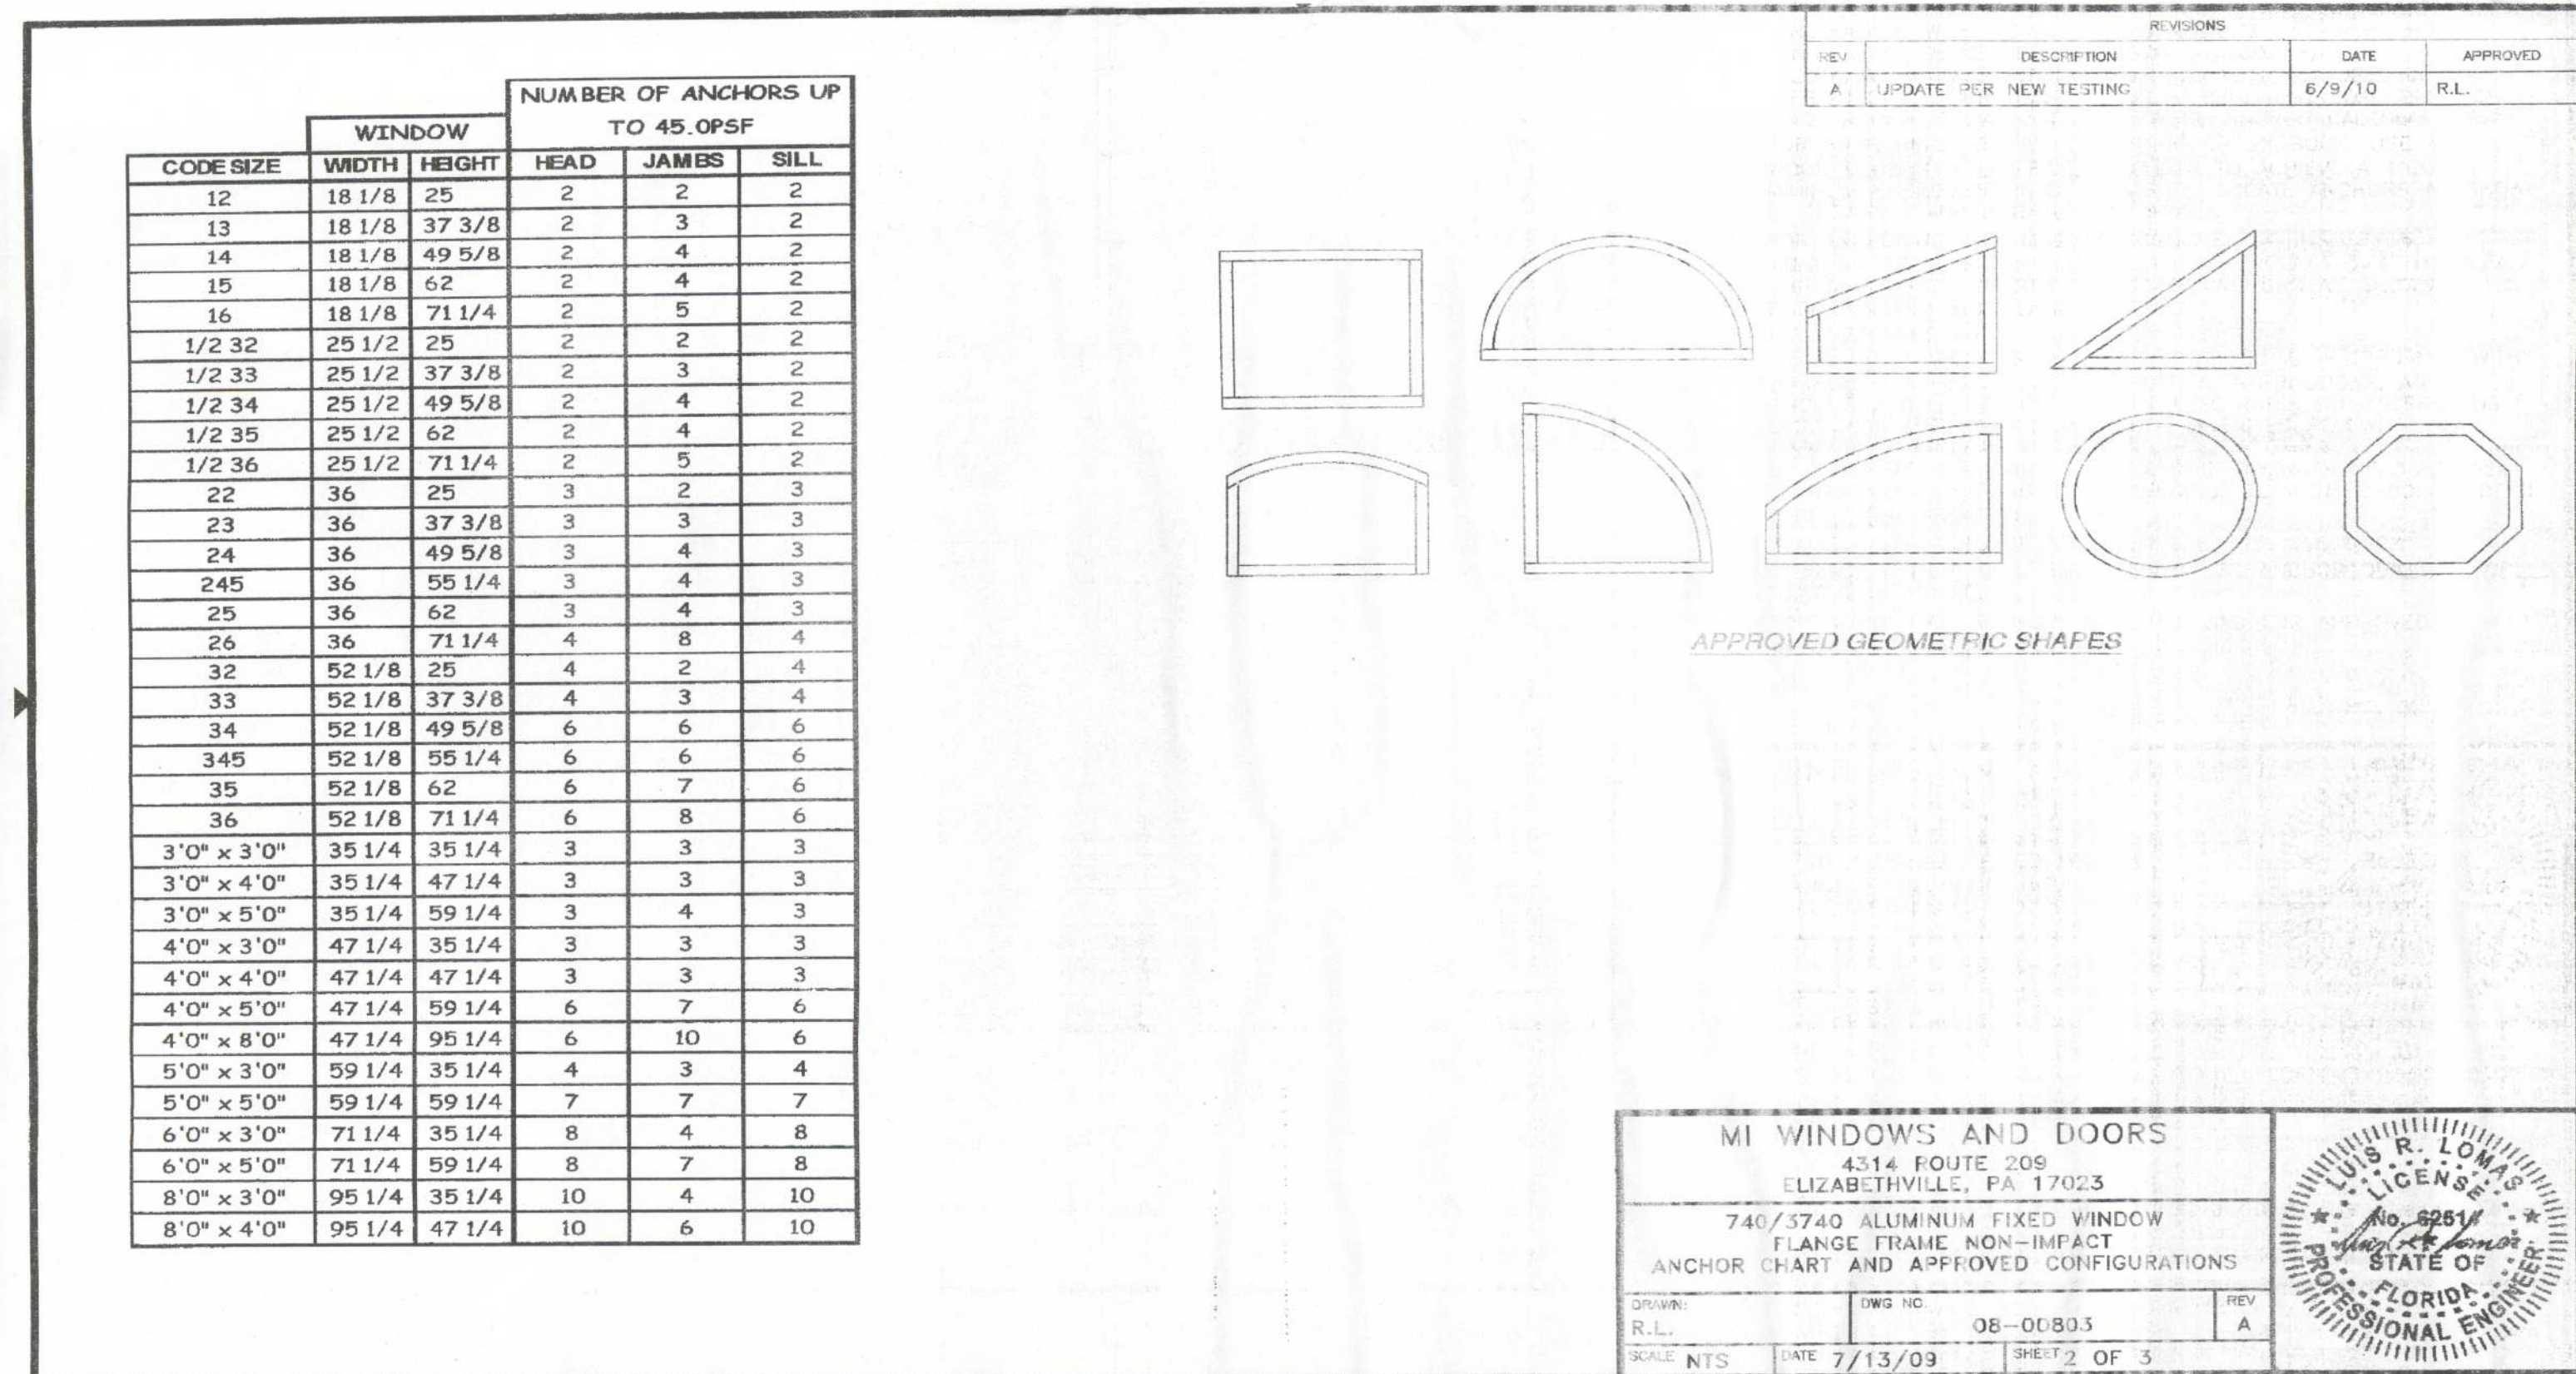
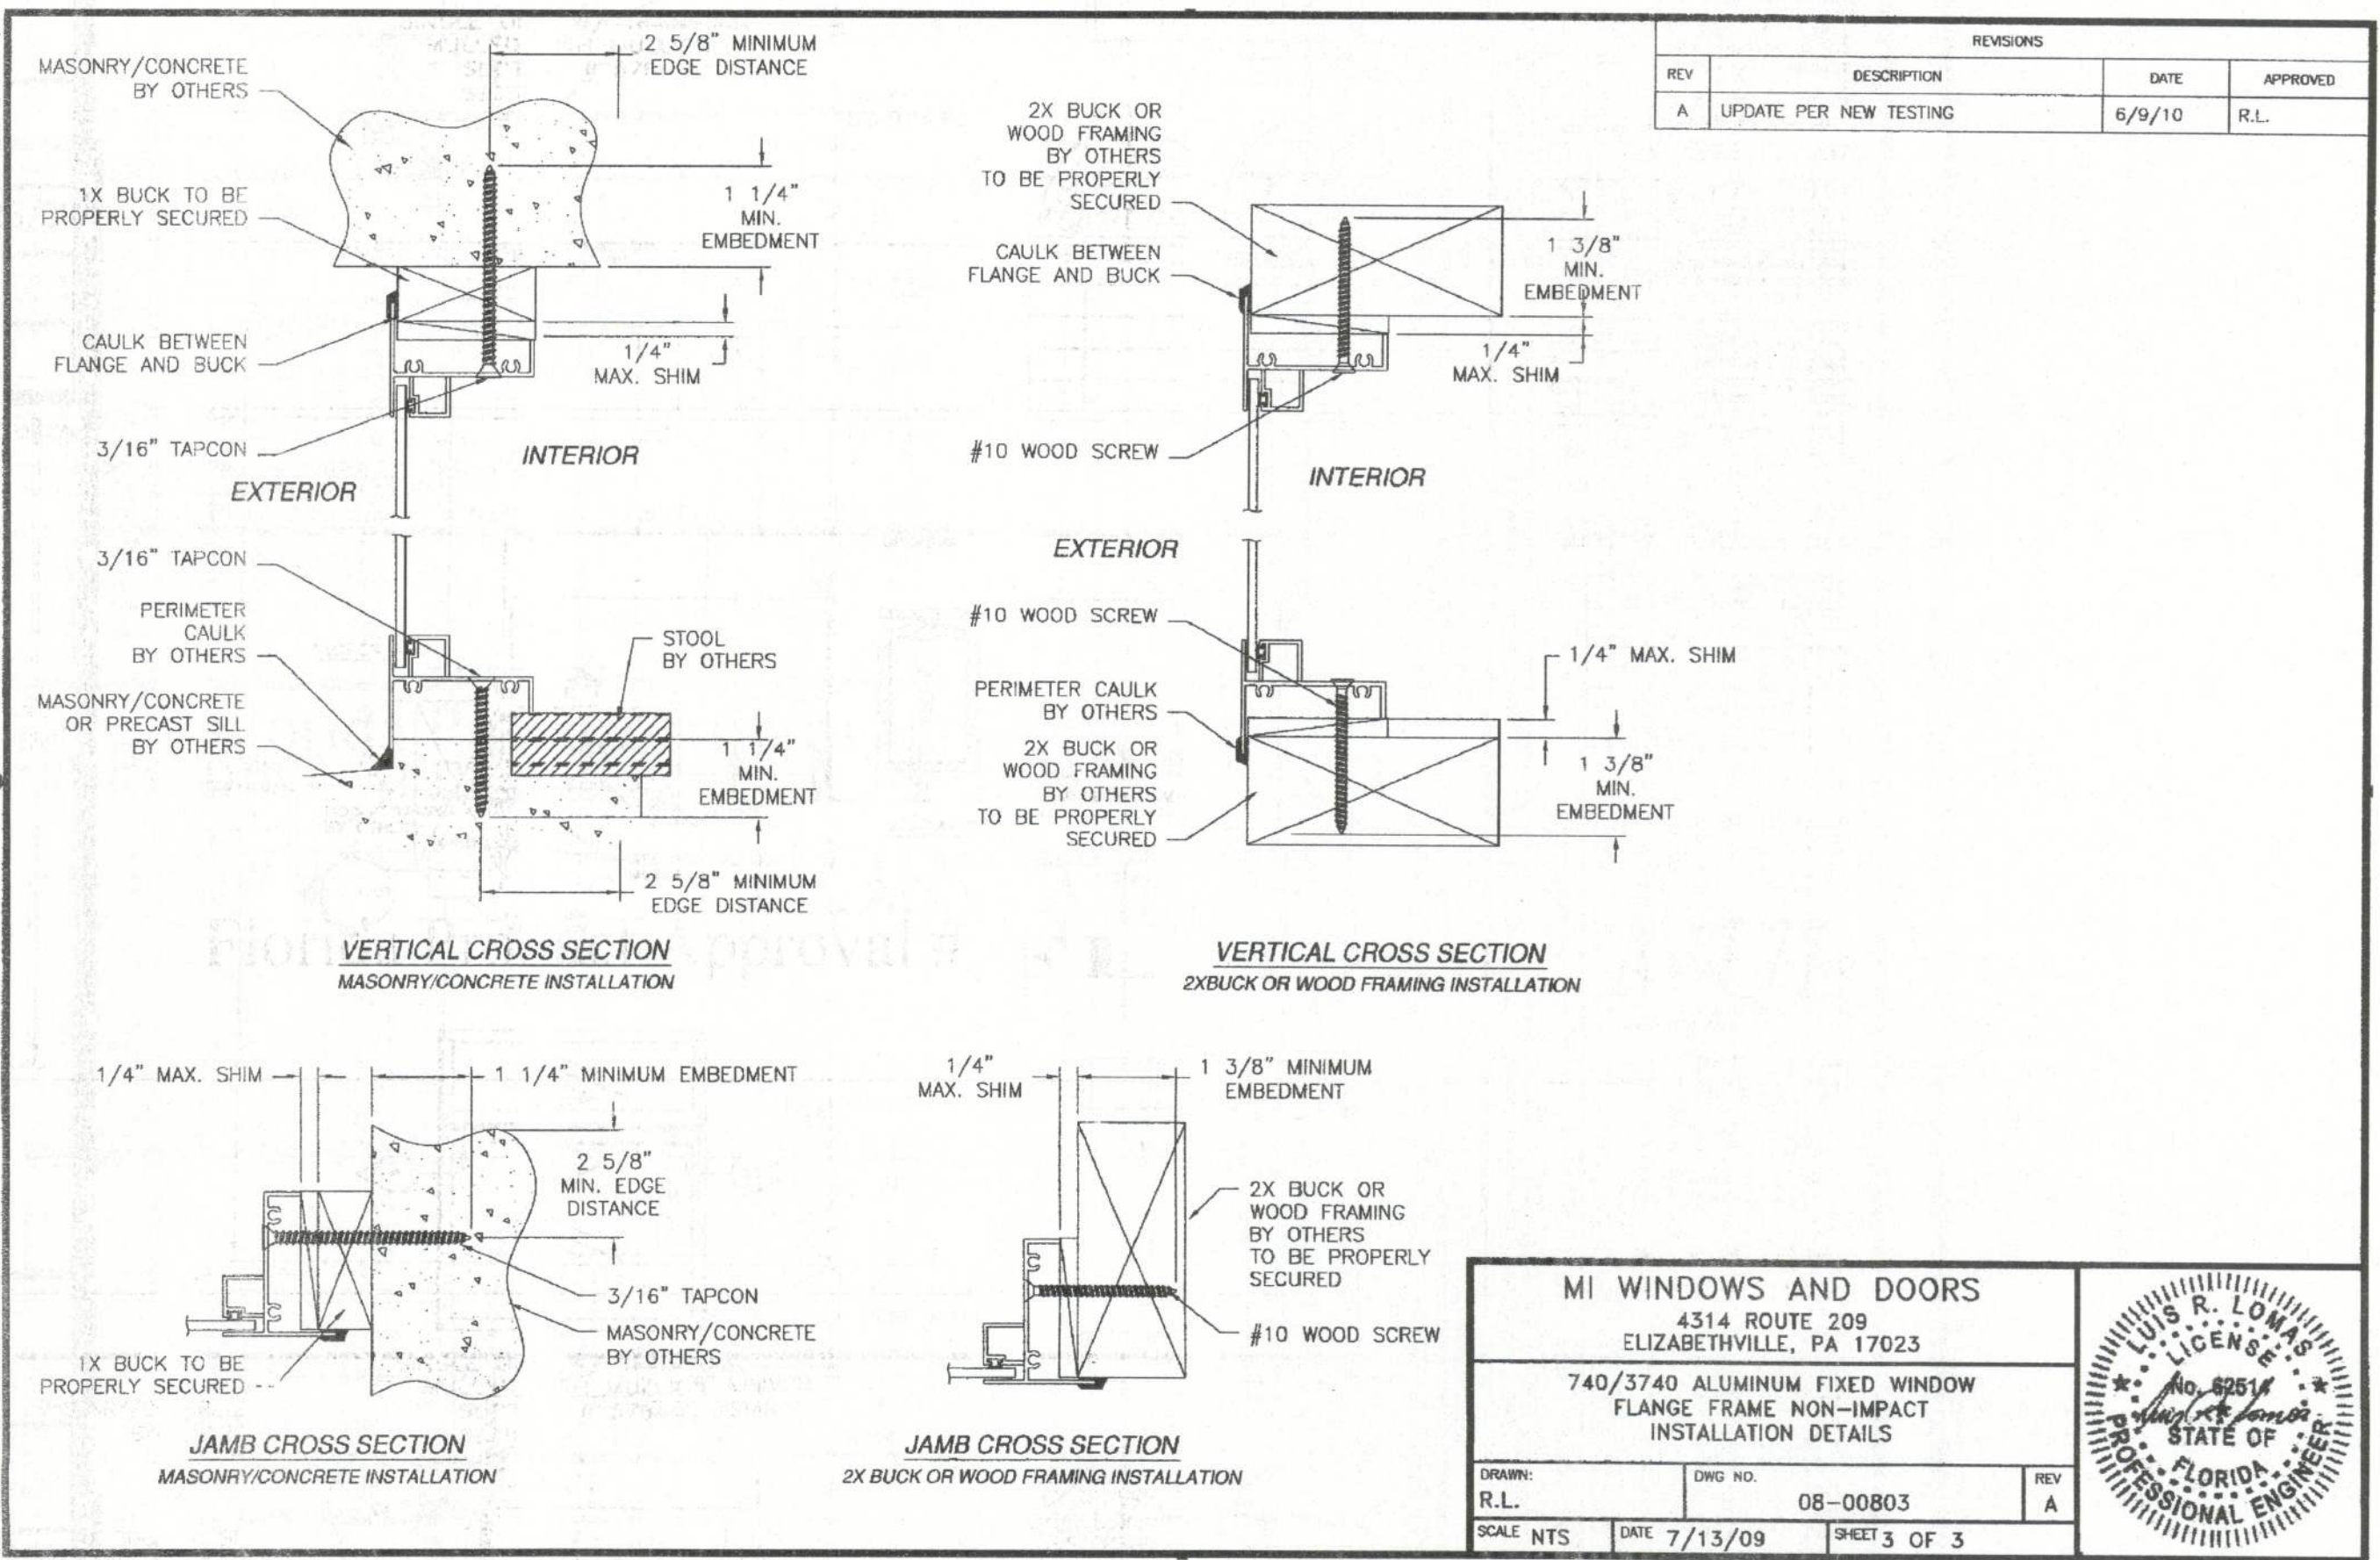


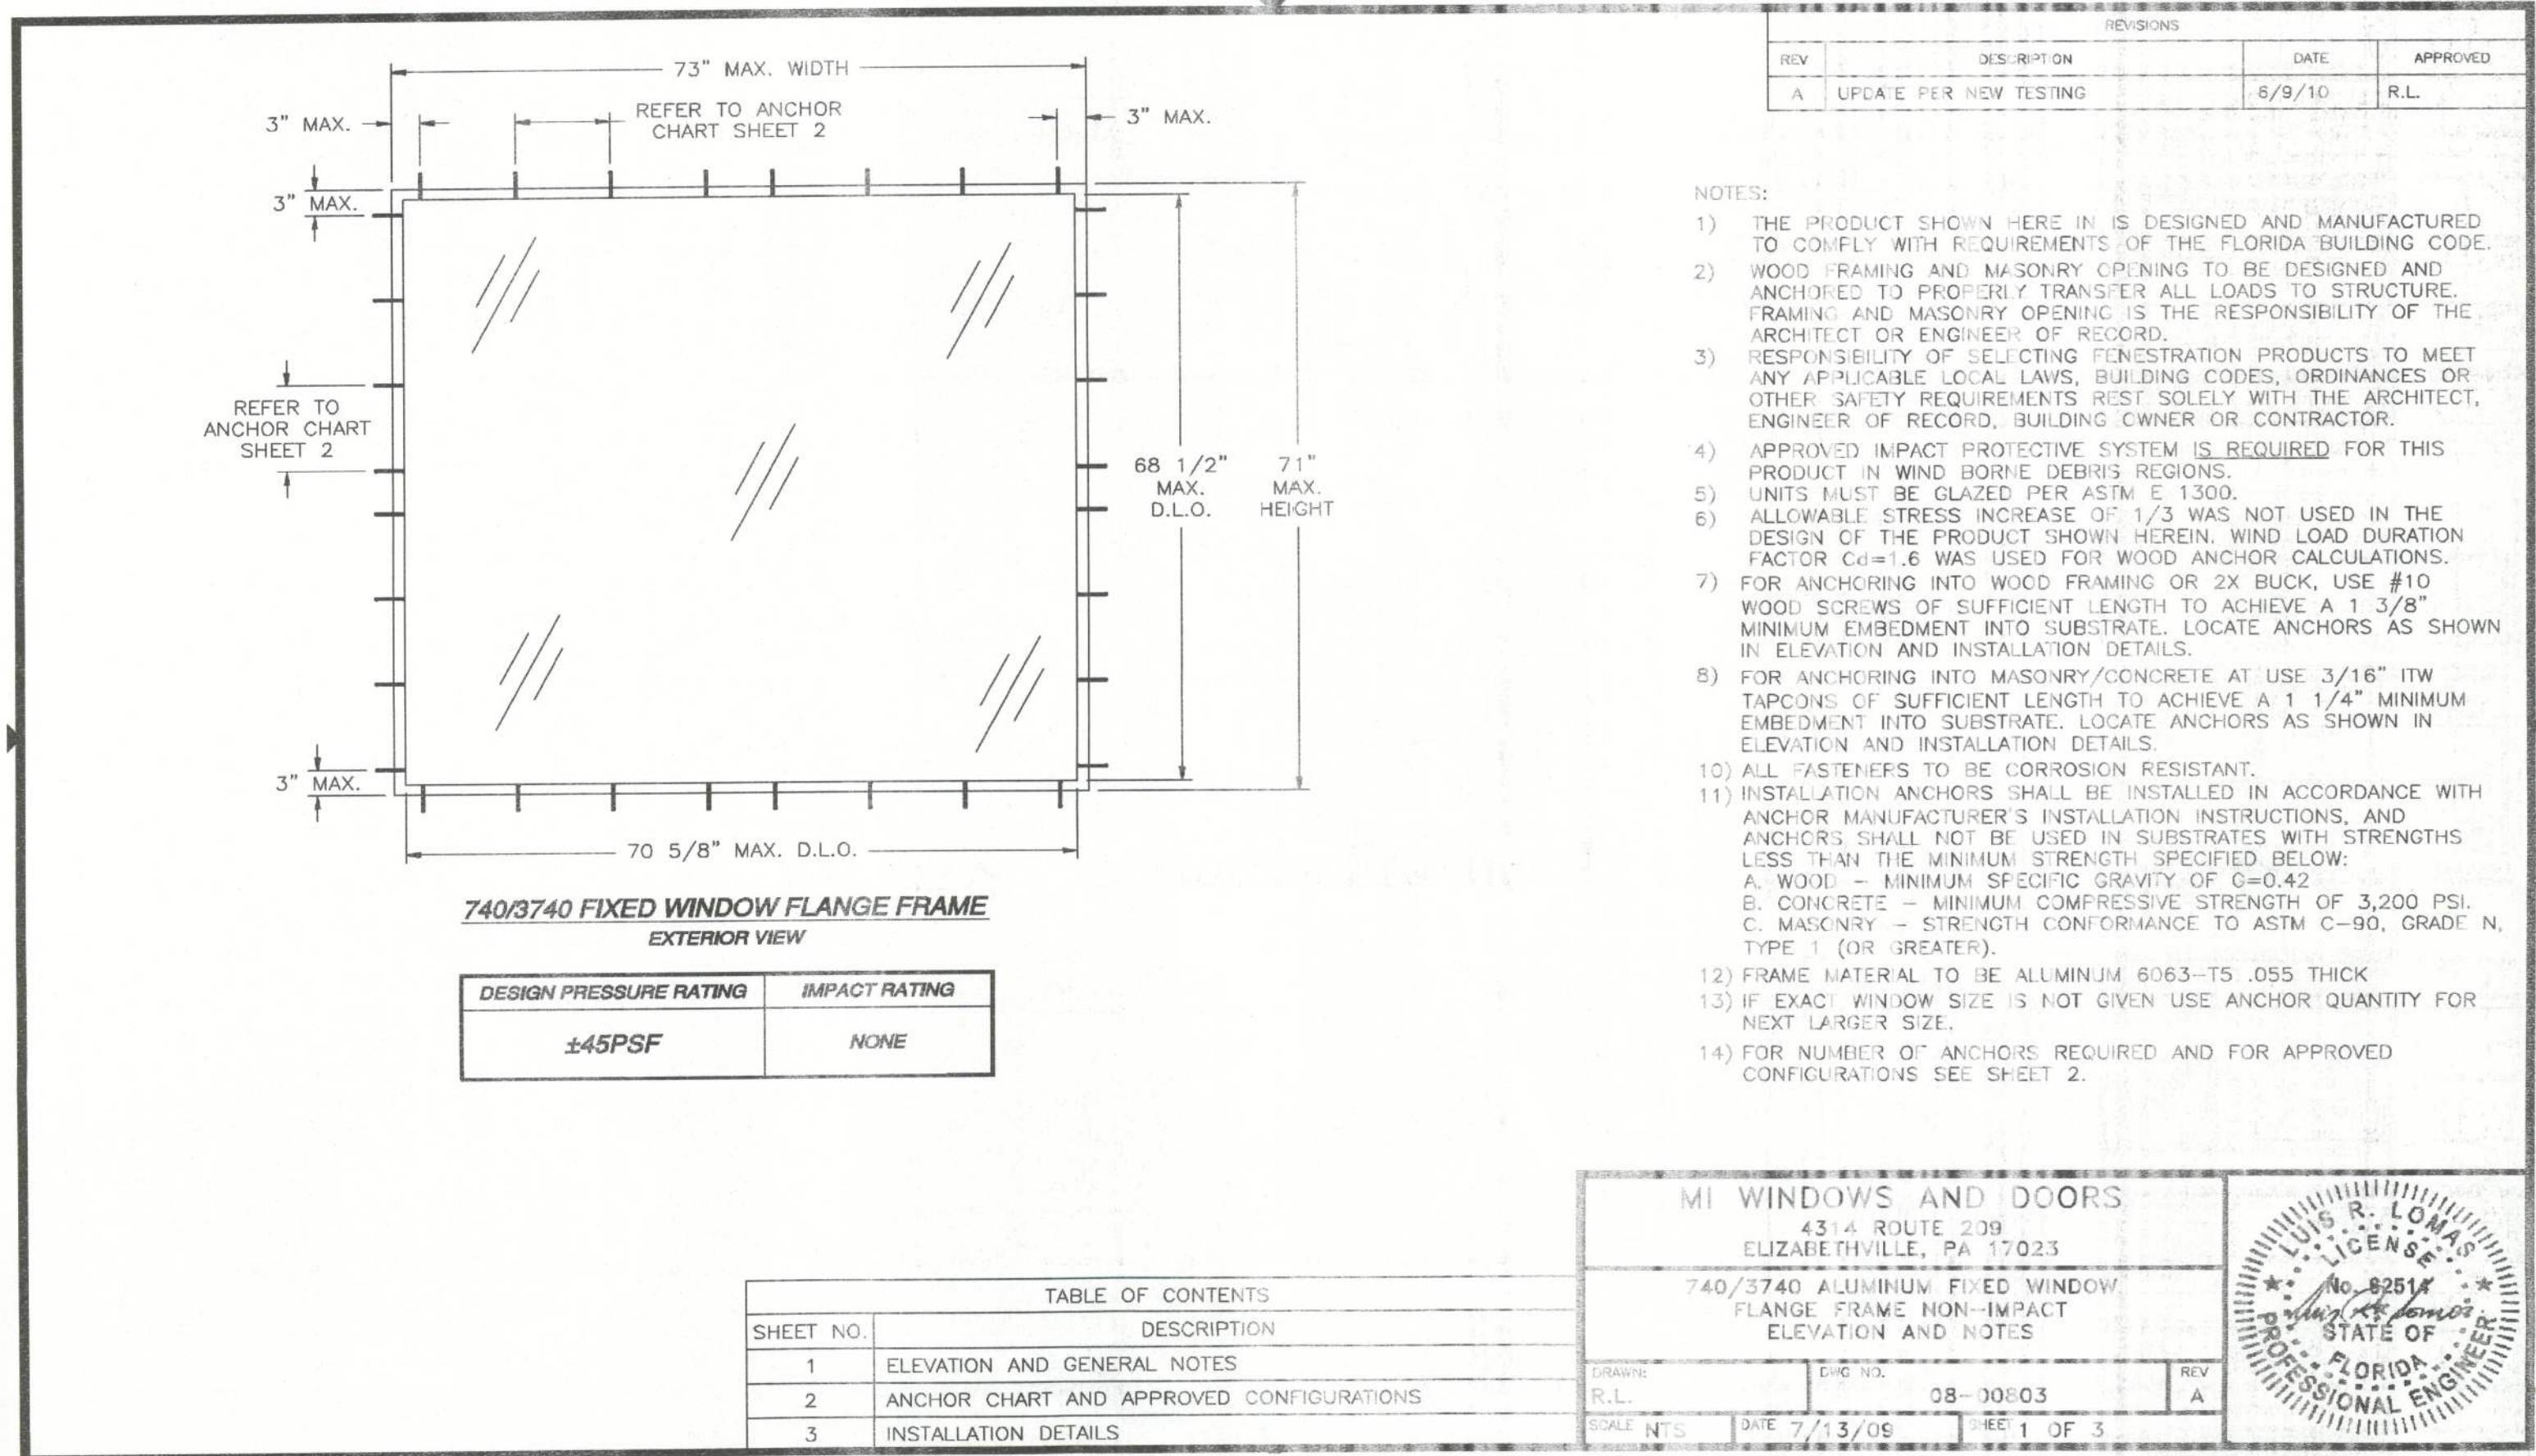

Florida Product Approval # **FL11552**

FIXED

STANDARD DETAILS

MI WINDOWS & DOORS

WINDOWS IN BLOCK

2 OF 3

RELEASE DATE: 3-2-11

SHEET:

WINb