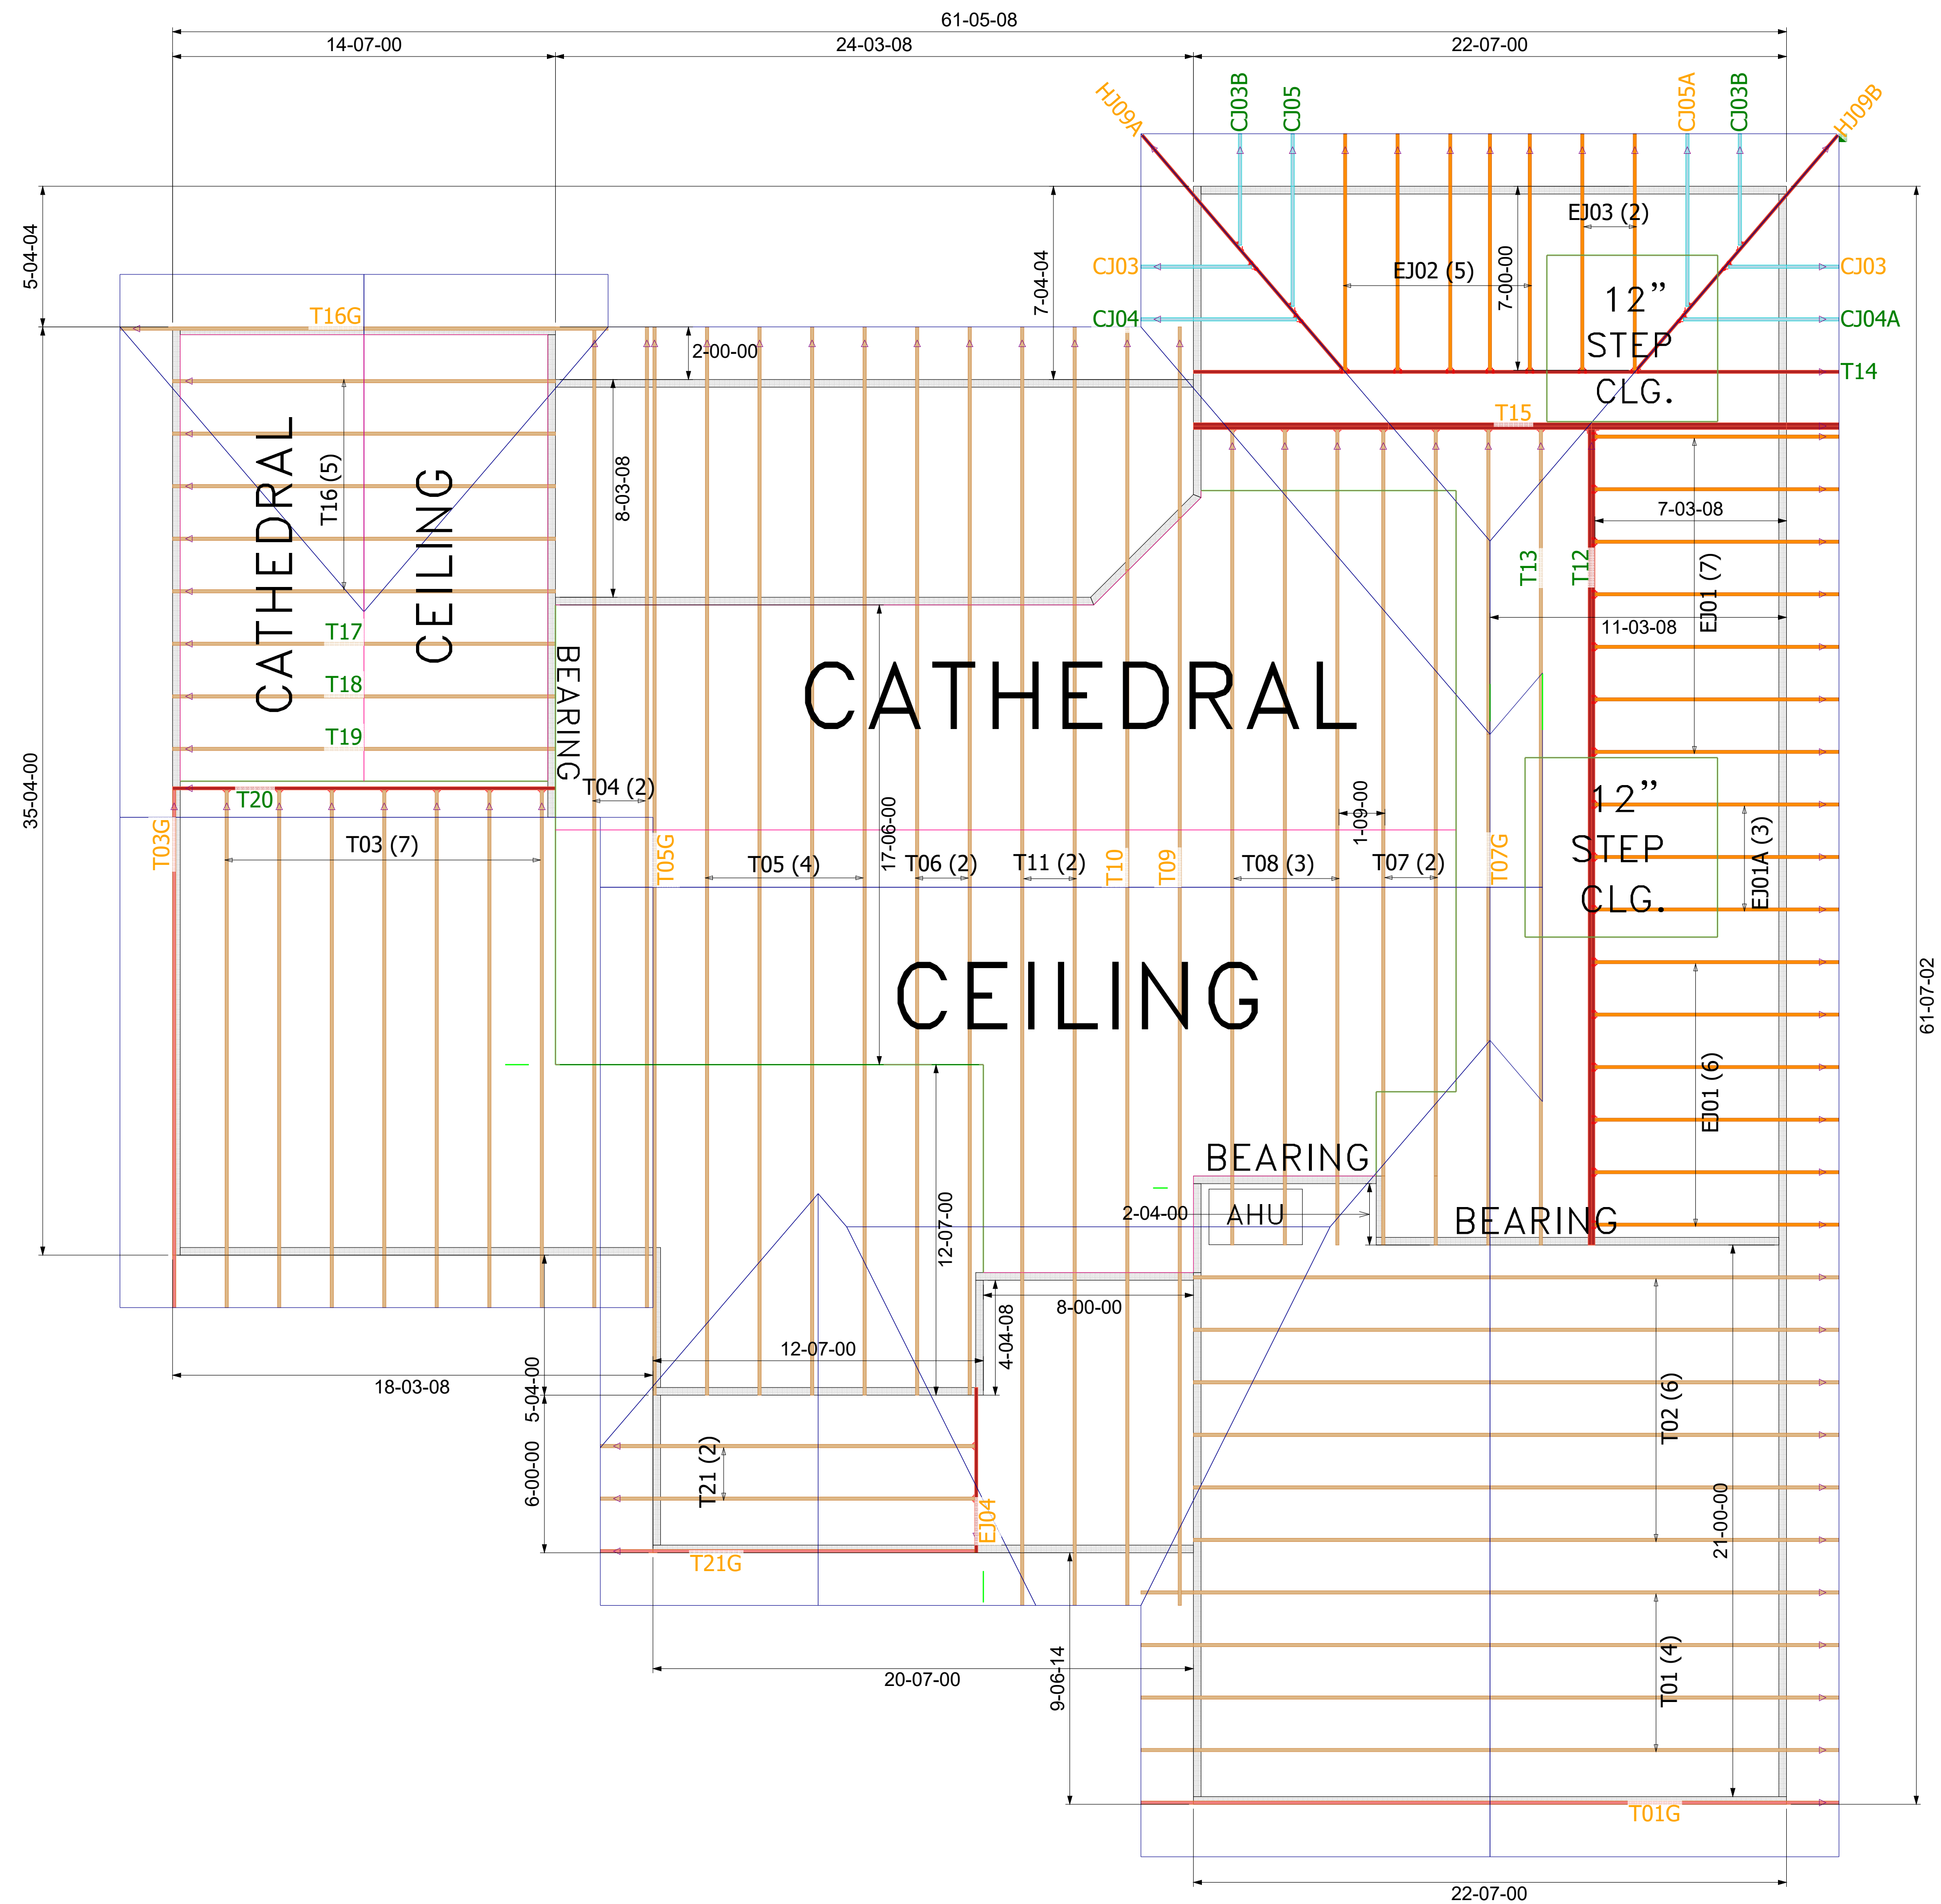


6/12 - 7/12 - 3.5/12 PITCH - 24" O/H

[illegible][illegible]

Lake City
 □□□□ QKF5L0##057J
 j (□KF5L0##076F

Jacksonville
 □□□□ QK7vJ06k0xvv
 j (□K7vJ06kQ76F

Tallahassee
 □□□□ QK7#v06L0x66

Y□□□K □ □ □ V □ (□ □ (□ □		
□□□□□K) □ □ □ □ □ □ □ □		
□ □ □ K) □ □ □ □		
Y□□K FQ5Qxx	V□□□Y□K □ □ □	□□□□□□□dK kLkF#F6
□ □ □ x □ □ d □ d	j □ □ □ k □ □ dK □ d	□□□□□□dK kLkF#F6

MITEK PLATE APPROVAL #'S 2197.2-2197.4, BOISE EWP PRODUCT #'S LVL FL1644-R2, BCI JOISTS FL1392-R2