




DESCRIPTION
08-1S-17 | COMM NW COR, S 2121.27 FT FOR POB,
CONT S 661.28 FT, N 76 DEG E 501.84 FT, N 17
SEE SURVEY FOR COMPLETE DESCRIPTION

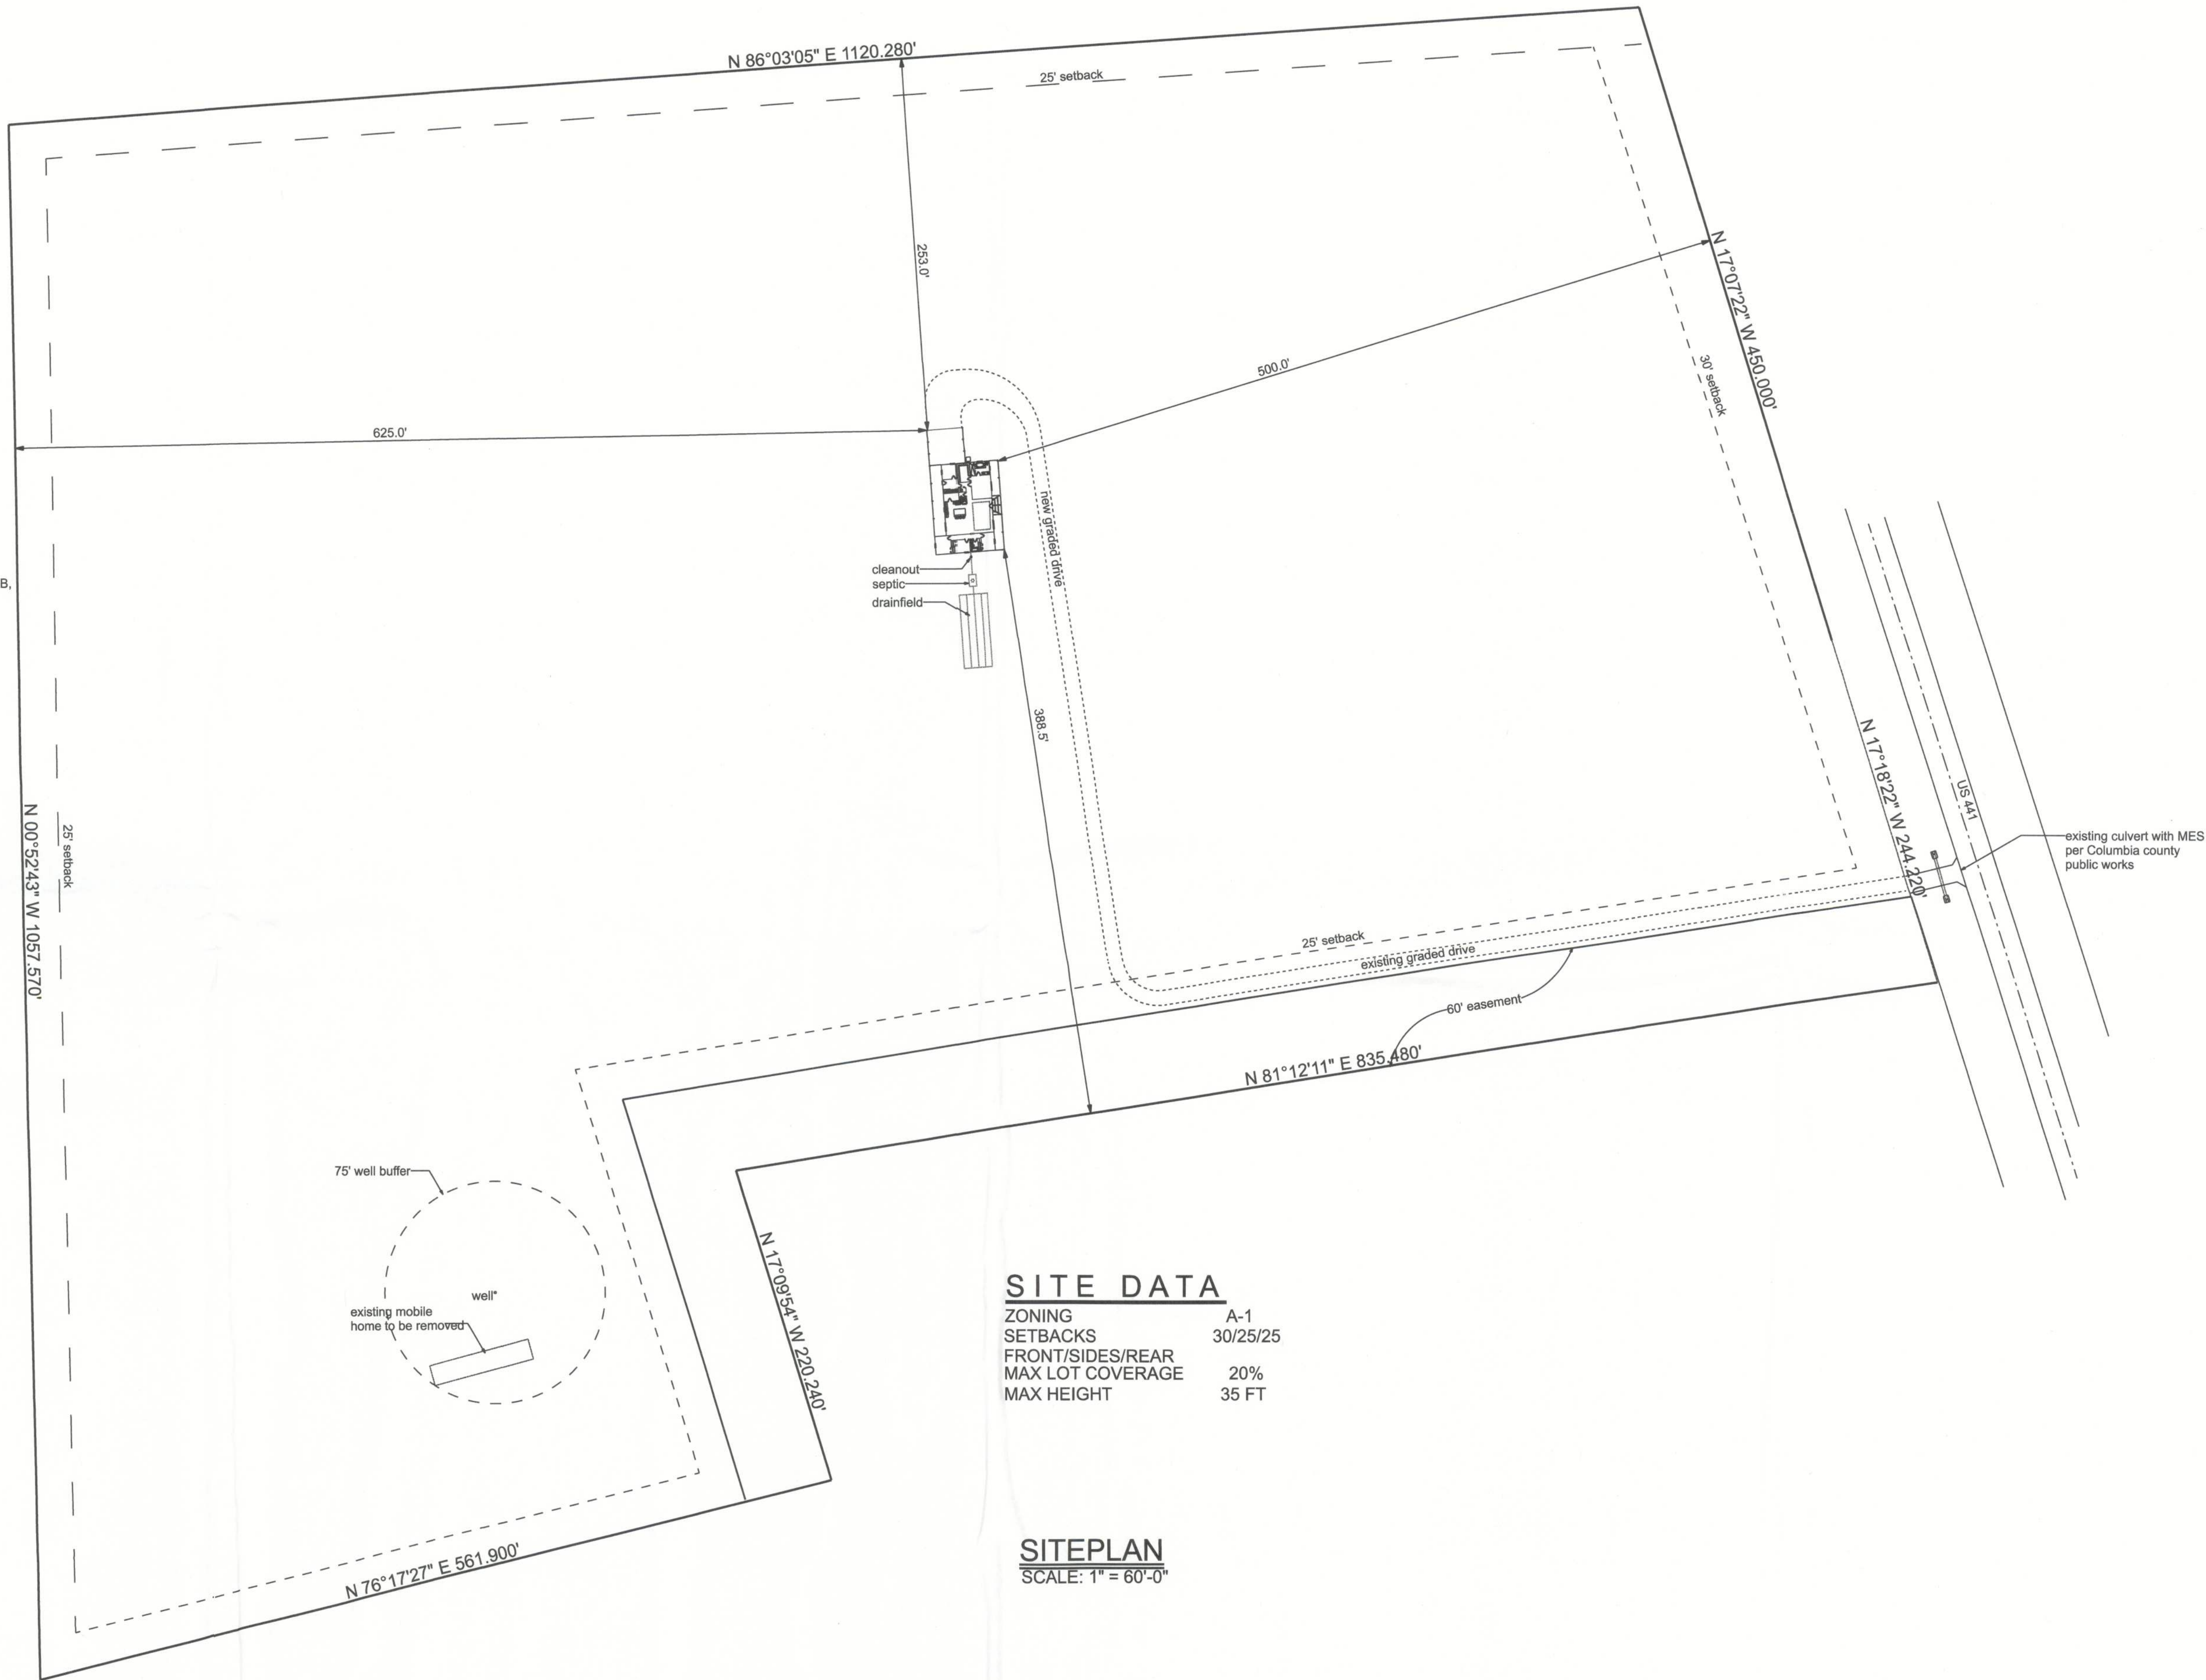

SITE DATA
ZONING A-1
SETBACKS 30/25/25
FRONT/SIDES/REAR
MAX LOT COVERAGE 20%
MAX HEIGHT 35 FT

SITEPLAN
SCALE: 1" = 60'-0"



BEADLE RESIDENCE
SITEPLAN

P.O. BOX 3271
ST. AUGUSTINE, FL. 32085
(386) 965-0644
C.O.A. # 53258



DATE 4/07/24
DRAWN BY W.H.F.
APPROVED W.H.F.

REVISIONS

SHEET A-2
OF 9

PROJECT NO.
24.R009