



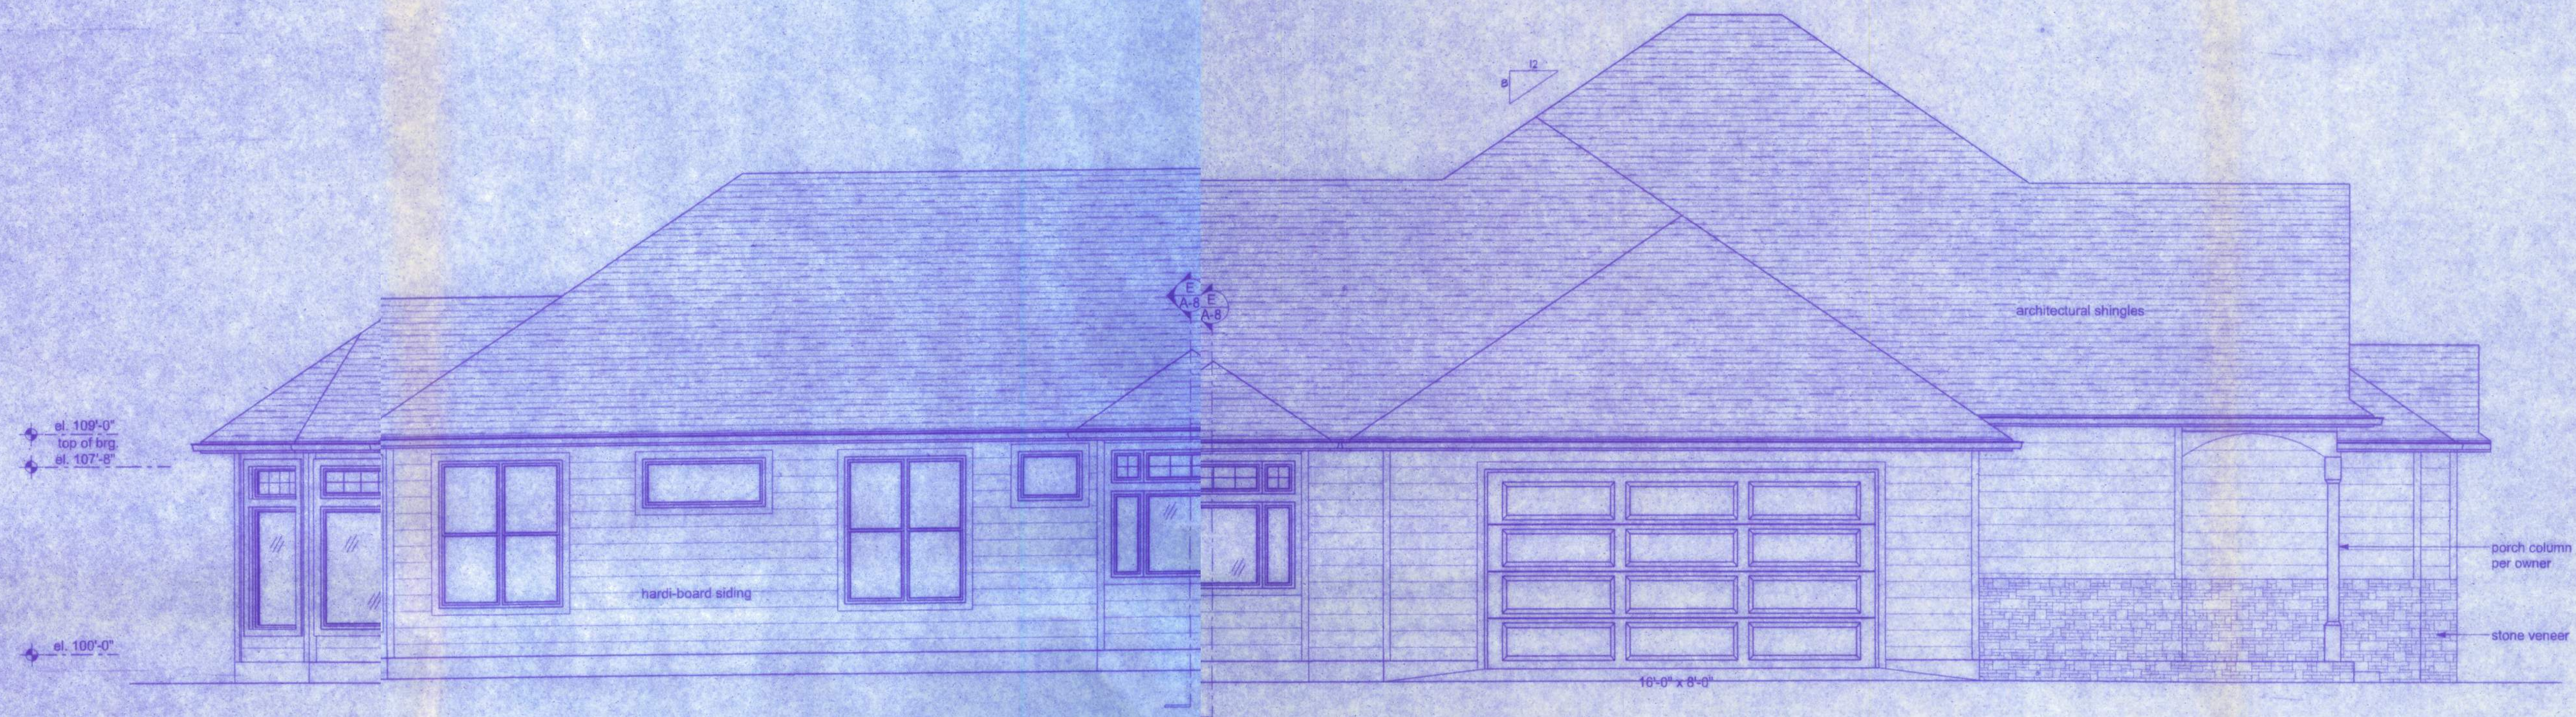

LEFT ELEVATION
SCALE: 1/4" = 1'-0"

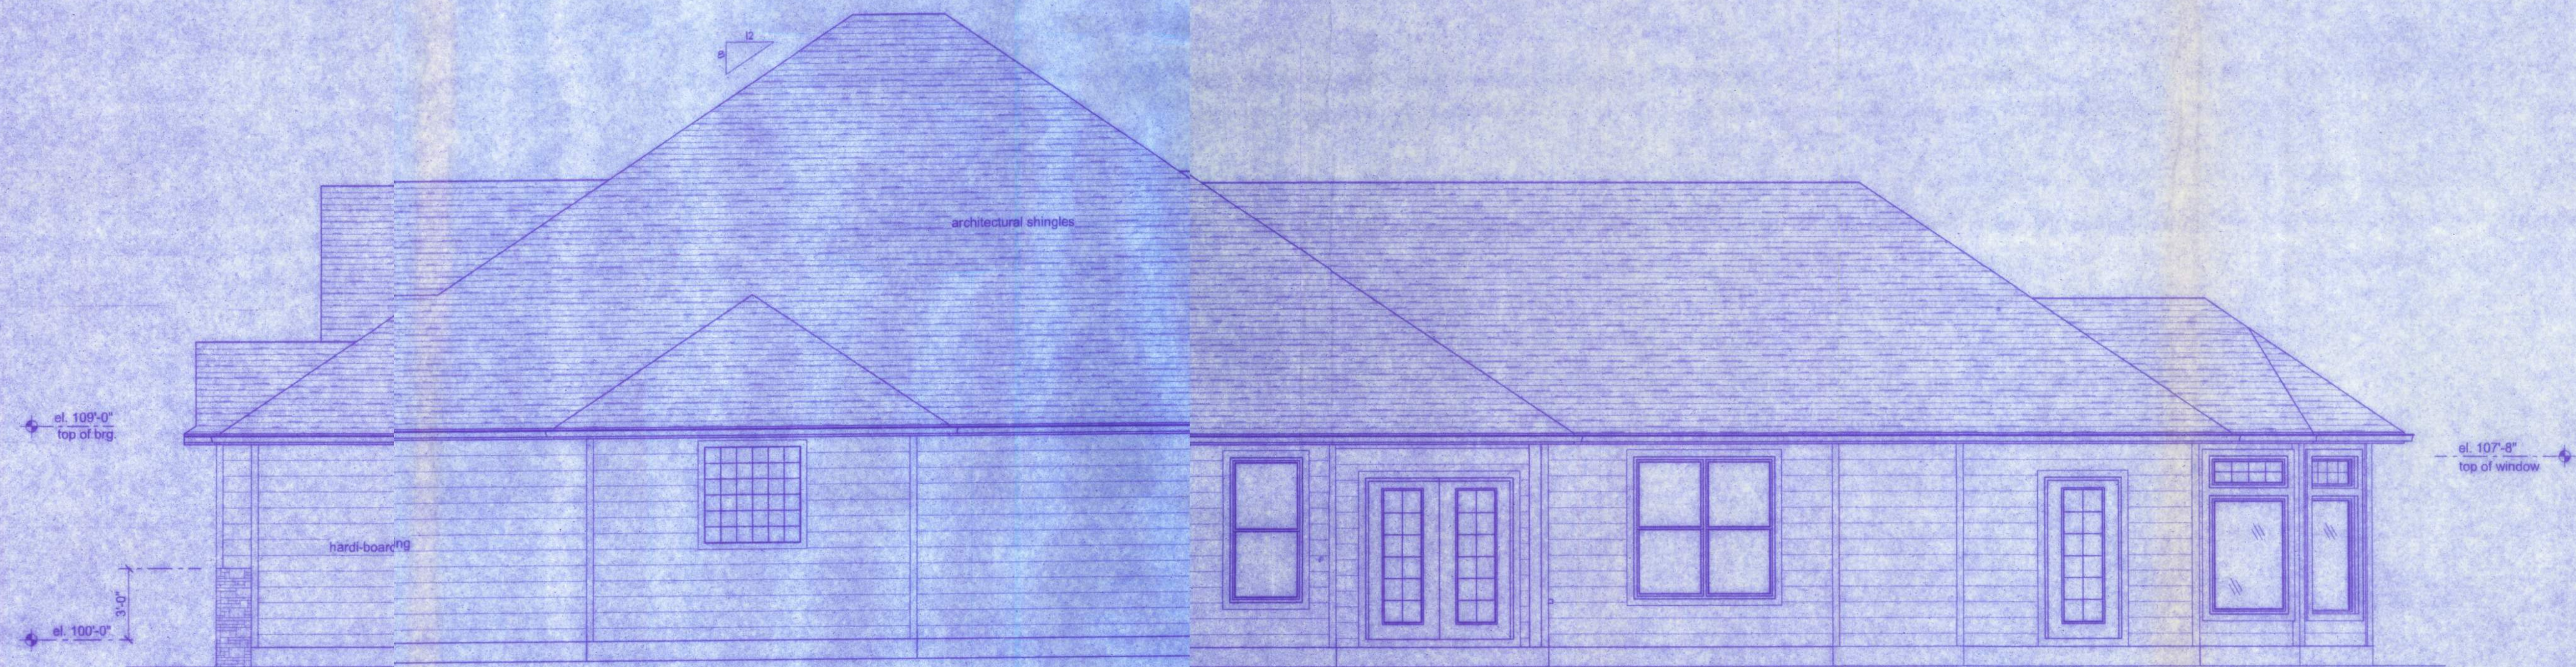


RIGHT ELEVATION
SCALE: 1/4" = 1'-0"

William H. Harrison
2/12/10
P.E. #59031

HARRISON RESIDENCE

1200 NW MADISON ST
LAKE CITY, FL 32055
(386)758-4209
CERTIFICATE OF AUTHORIZATION # 00000701

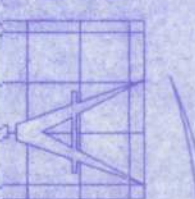

Freeman
Design Group, Inc.

DRAWN BY
W.H.F.
DATE
2/5/10
APPROVED
W.H.F.

REVISIONS

SHEET A-5

OF 13

PROJECT NO.
10.R009