



NOTE:
THE RIDGE HEIGHT IS GIVEN FOR MEAN ROOF
HEIGHT DETERMINATION ONLY. DO NOT USE
THIS DIMENSION FOR ROOF CONSTRUCTION.

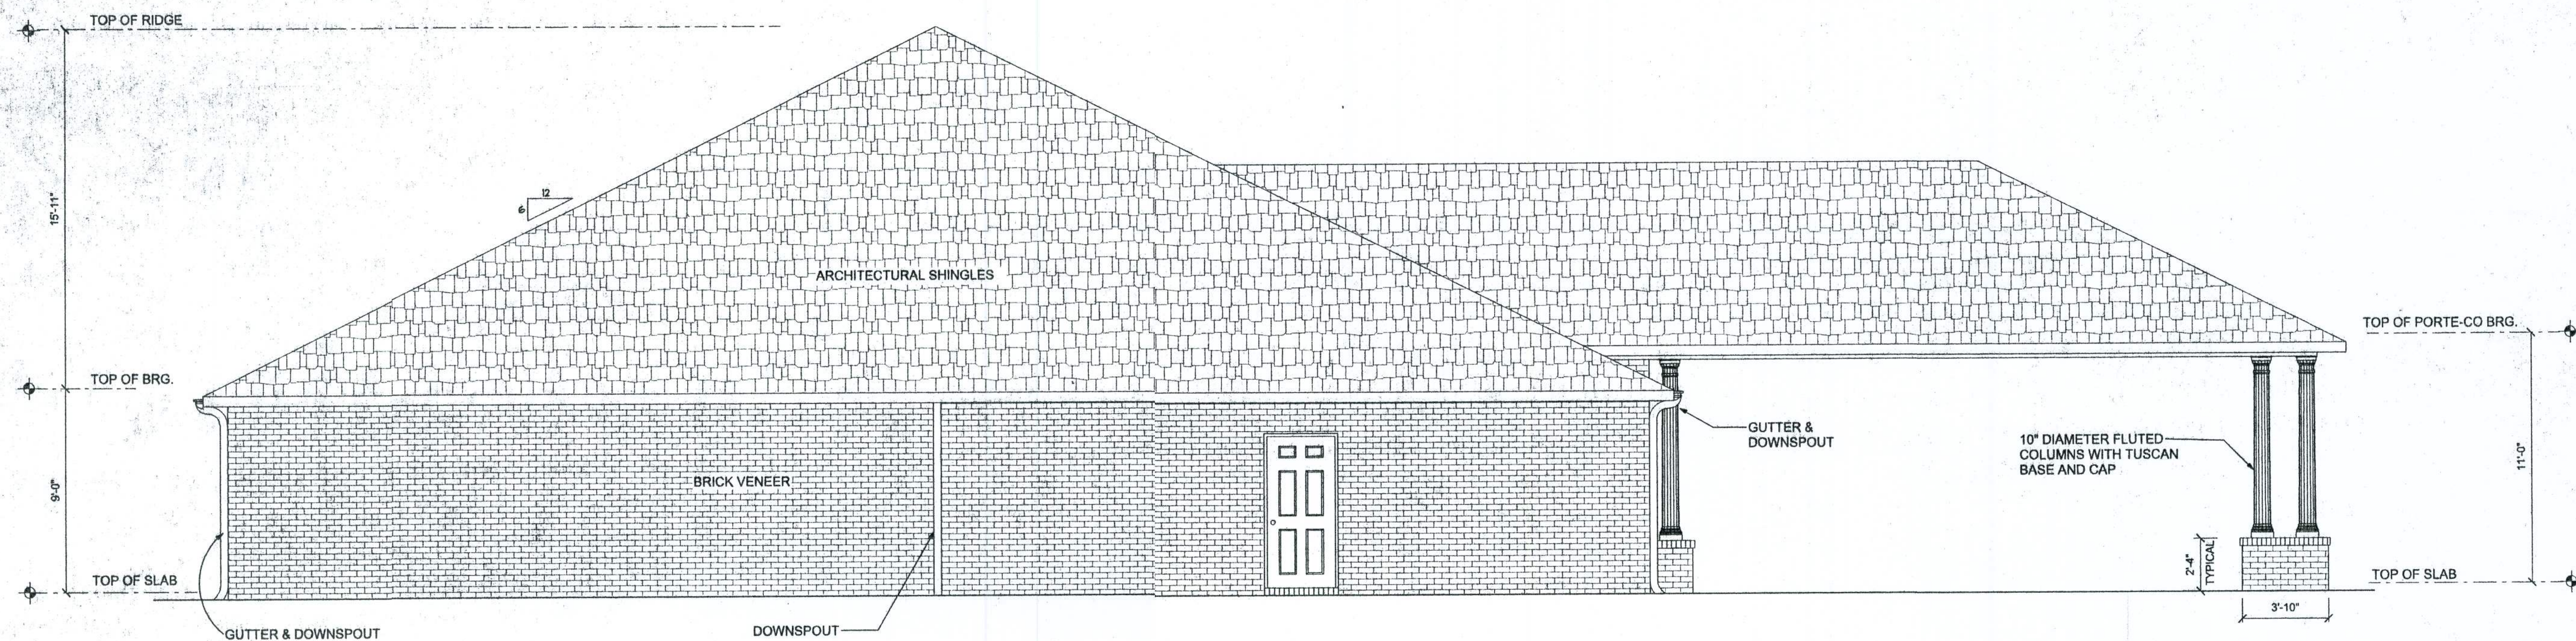


RIGHT ELEVATION
SCALE: 1/4" = 1'-0"

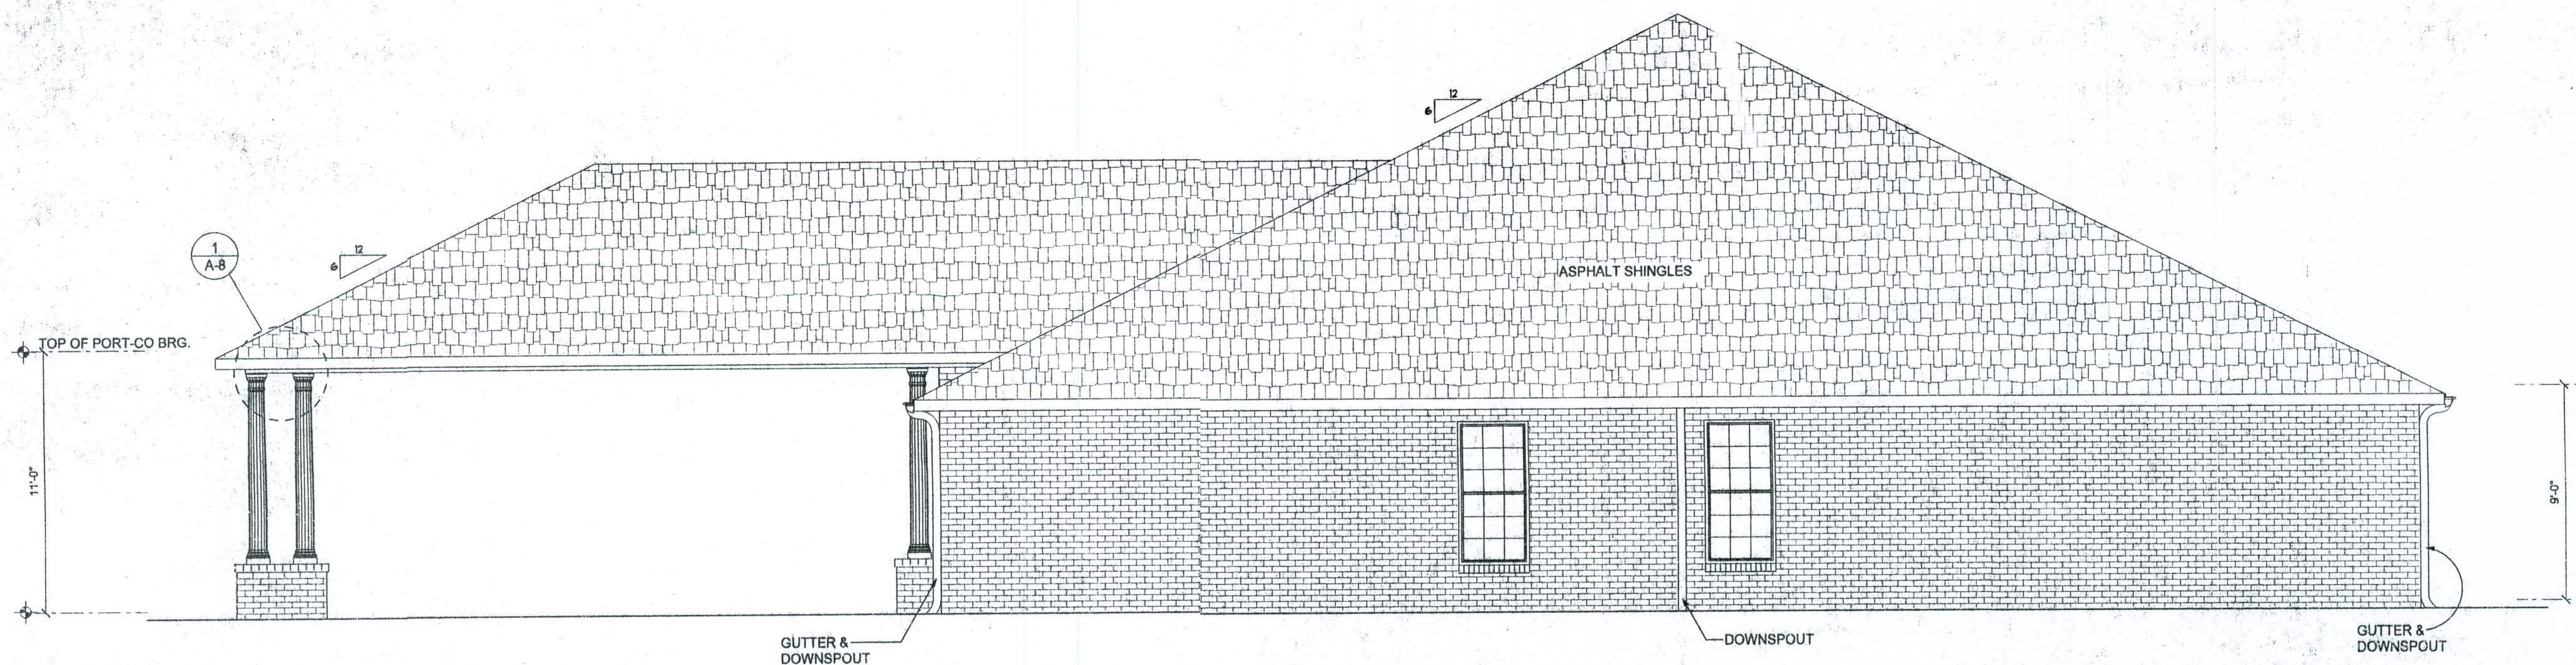

RIGHT ELEVATION
SCALE: 1/4" = 1'-0"

161 N.W. MADISON STREET
SUITE #102
LAKE CITY, FL. 32055
(386) 758-4209

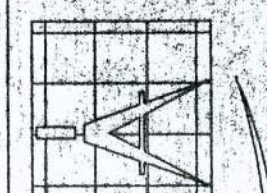

Freeman
Design Group, Inc.

DATE
6/22/04

DRAWN BY
W.H.F.

REVISIONS

SHEET A-5

OF 12

PROJECT NO.

DR. GIEBEIG OFFICE

CERTIFICATE OF AUTHORIZATION # 0008701