


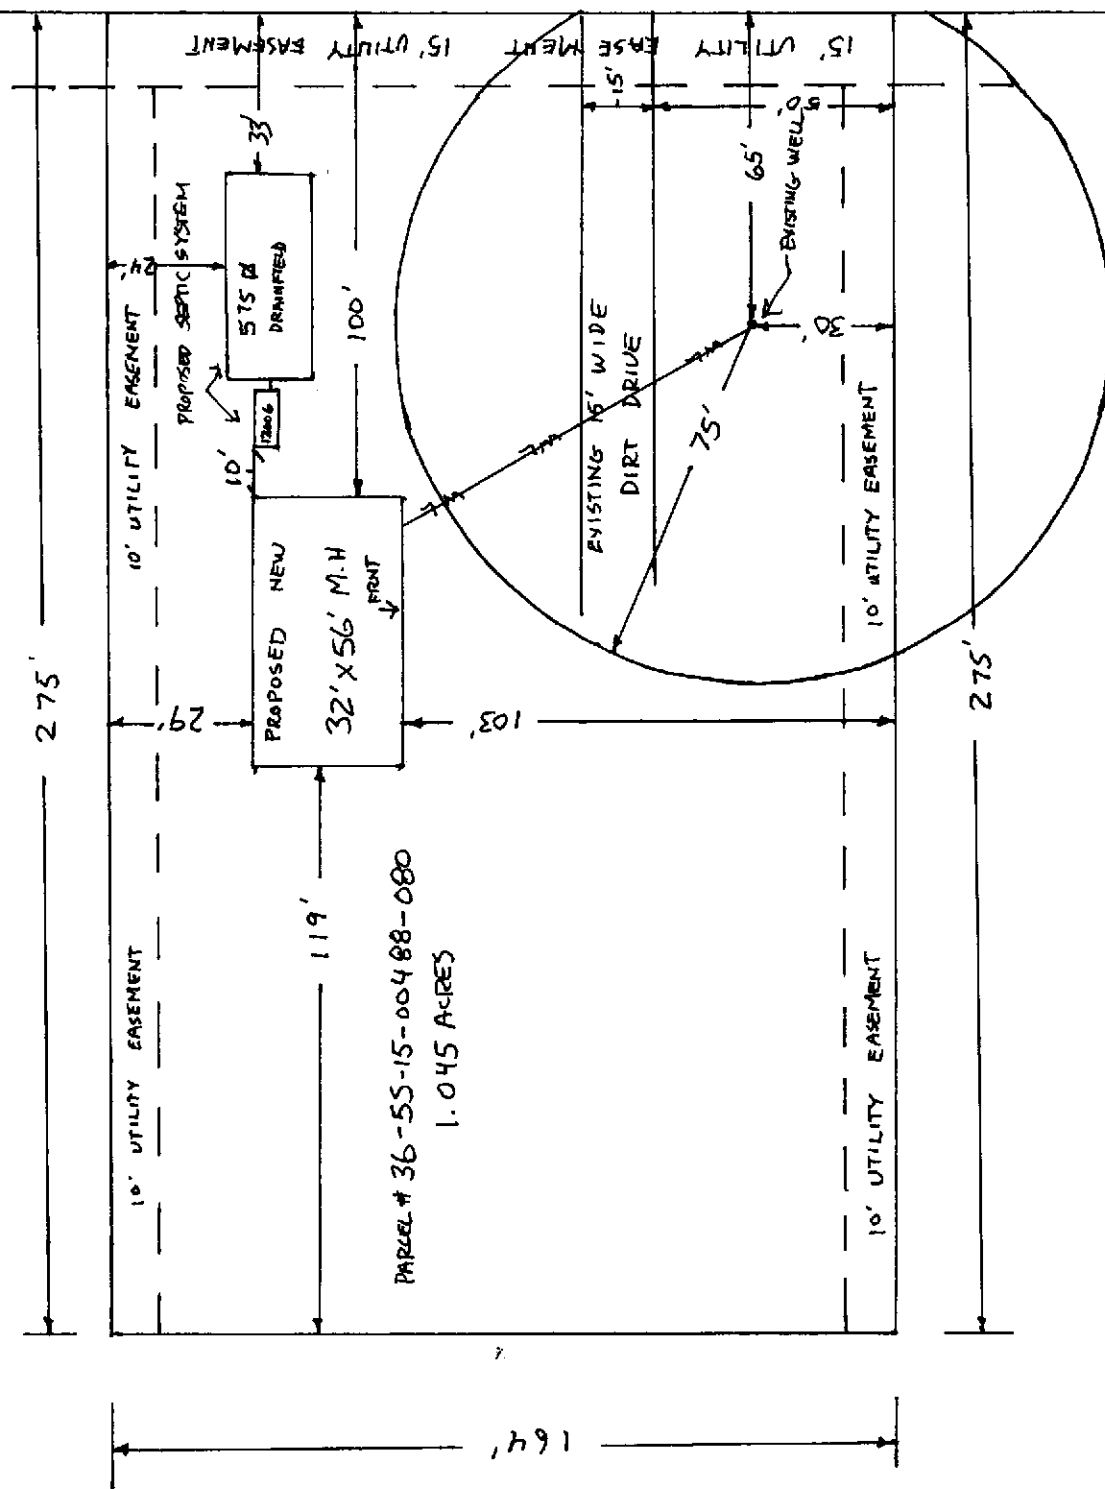

SETBACKS

FRONT : 30'
REAR : 25'
SIDES : 25'

✓OKHS1HS

Lot = 45520.2 M
Home = 1792 M

3.93% impervious

SYSTEPLAN PREPARED BY: John M. Anspeck

John M. Casper 11-2-2020