


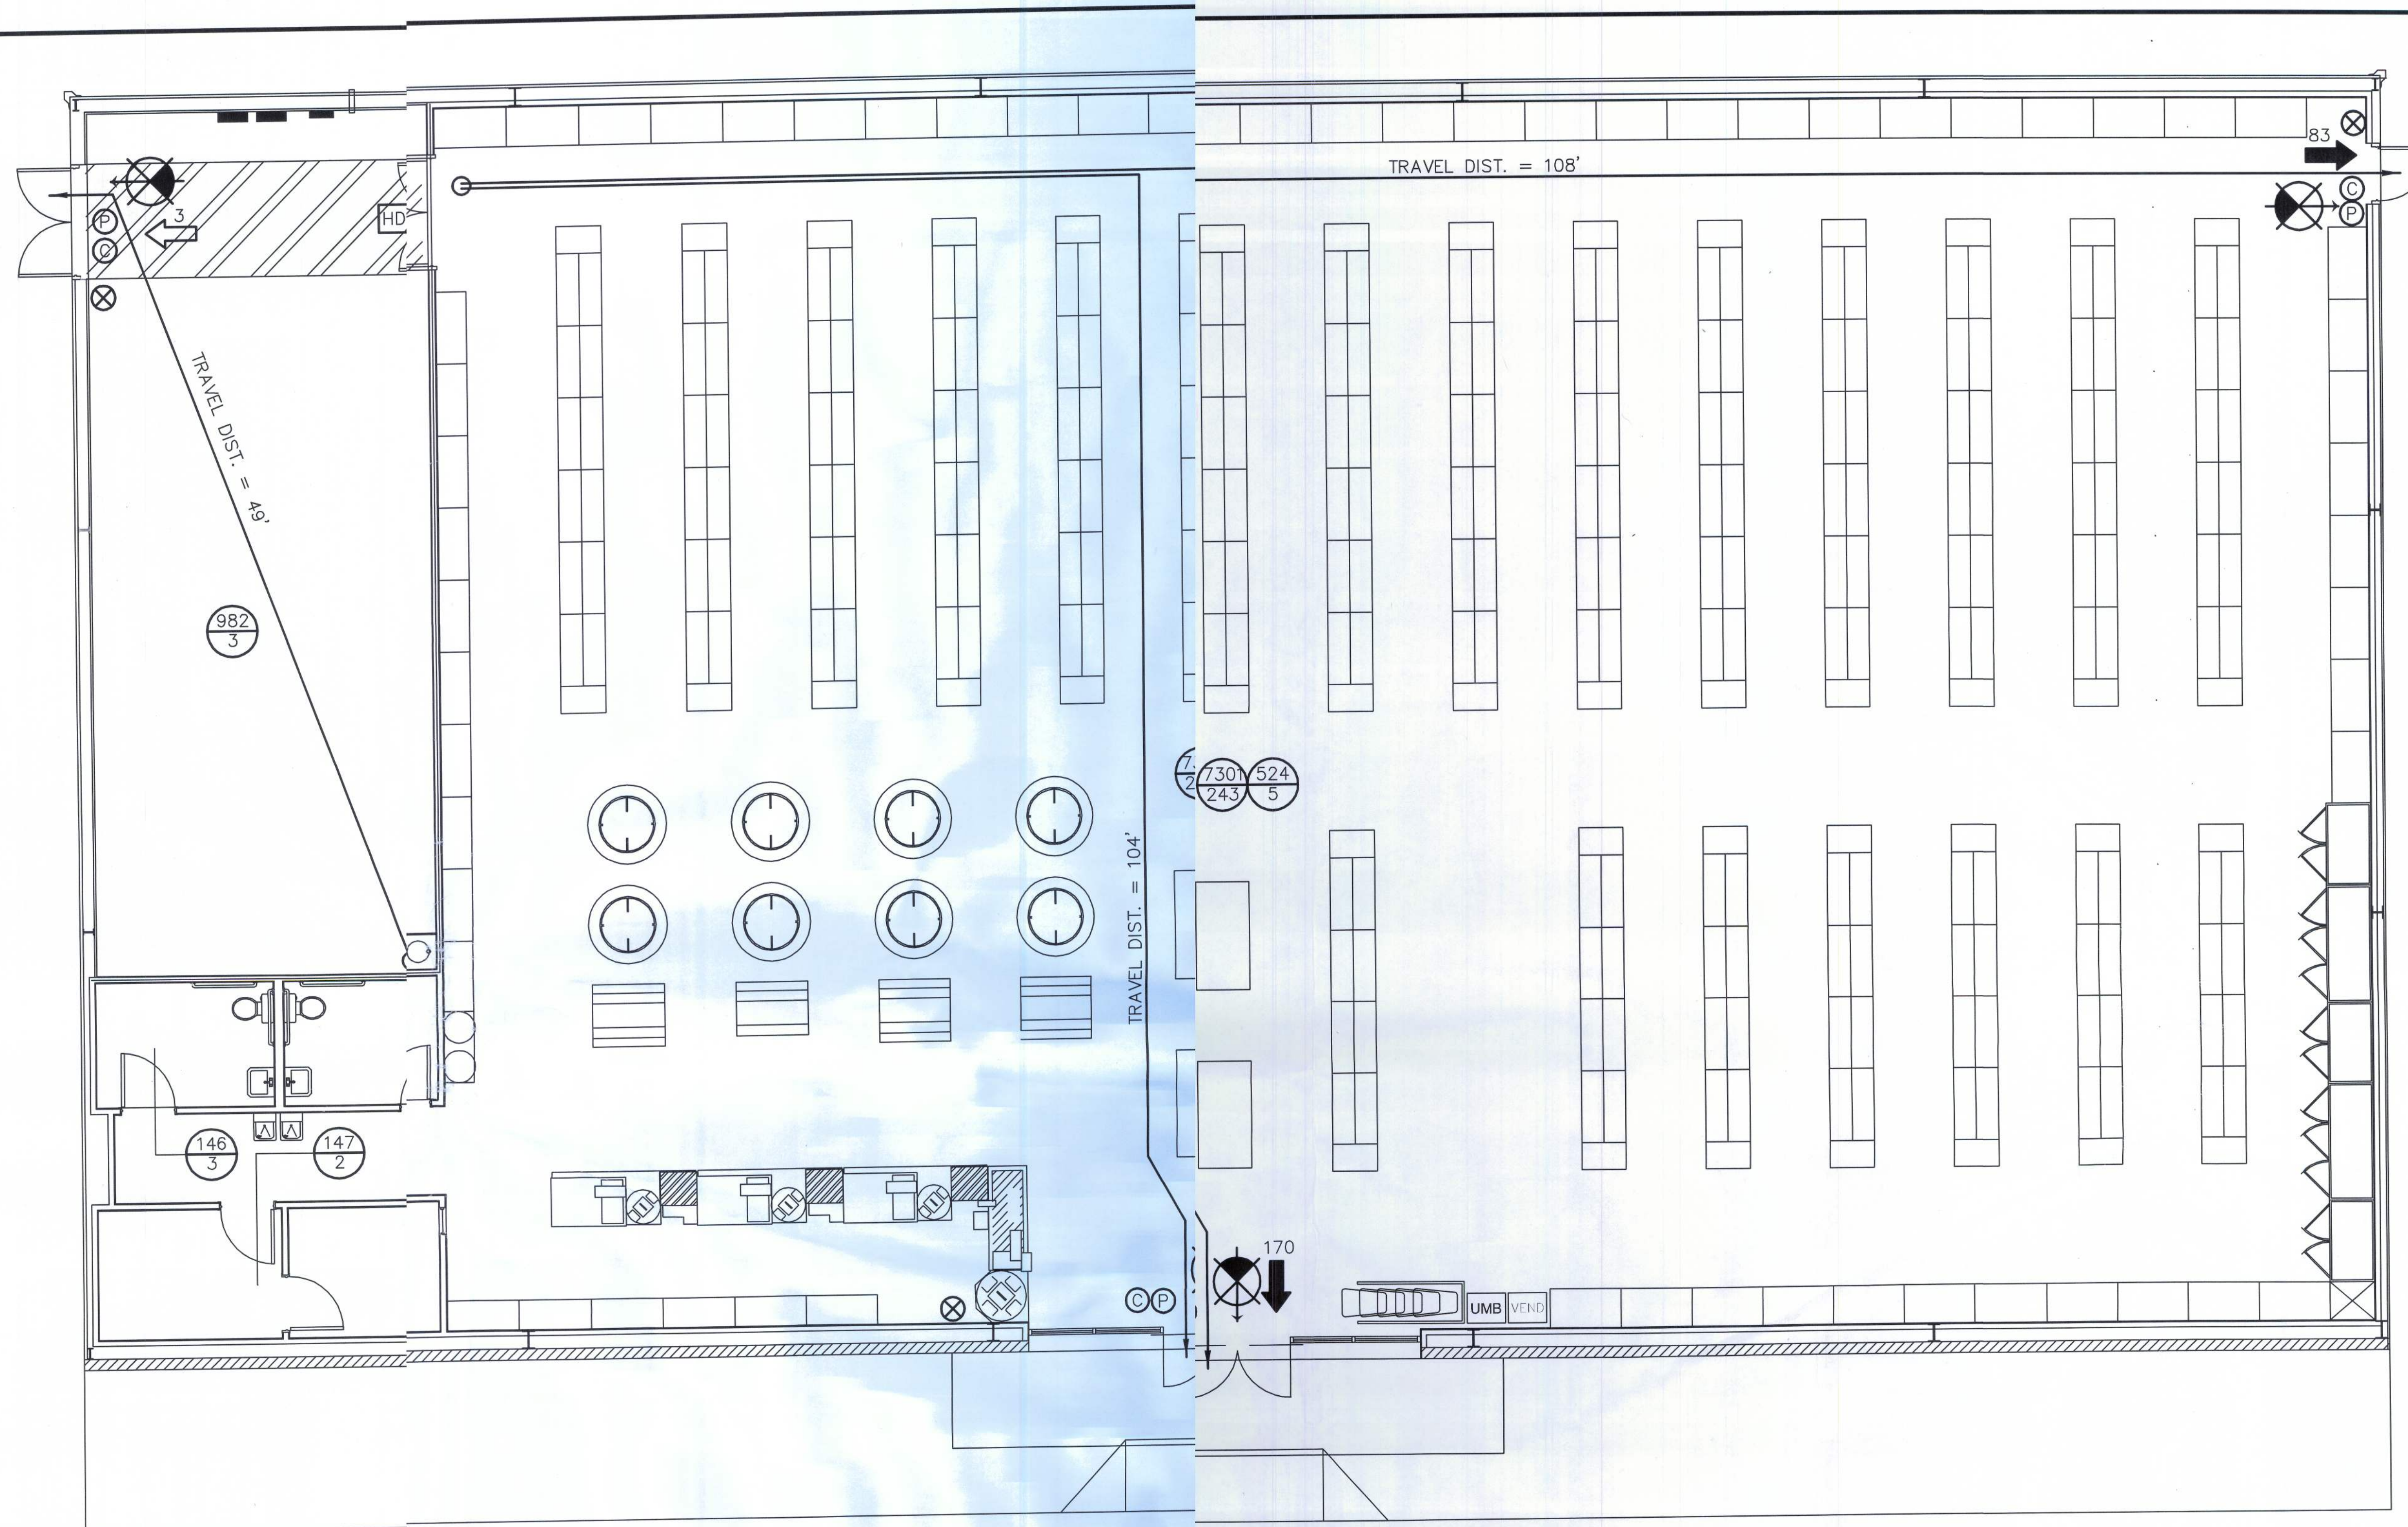

LIFE SAFETY PLAN

SCALE: NTS

OCCUPANCY LOAD — MERCHANTILE CLAS.

AREA	TOTAL S.F.	AVAILABLE	TOTAL OCCUP.
SHOWROOM:	7301	1	243
OFFICE:	147	1	2
REST ROOMS:	146	1	3
STOCK:	982	1	3
BUILDING:	524	1	5
BLDG. TOTAL	9100		256

EXIT ACCESS TRAVEL DISTANCE PER FBC 1015, TABLE 1015.1
OCCUPANCY — MERCHANTILE:
150 FT. (W/O SPRINKLER SYSTEM)
250 FT. (W/SPRINKLER SYSTEM)

LEGEND

- EXIT LIGHT — ARROW REPRESENTS DIRECTION OF EXIT
- HD HEAT DETECTOR — COORDINATE WITH ELECTRICAL DWGS.
- WALL HUNG "ABC" FIRE EXTINGUISHER
- C DOOR /CLOSER FOR EXITING OR RATING REASONS
- P PANIC DEVICE
- 999 ROOM SQUARE FOOTAGE
- 30 ROOM OCCUPANCY LOAD
- 165 PRIMARY EGRESS W/EXIT CAPACITY
- SECONDARY EGRESS
- 1 HOUR FIRE RATED WALL

NOTE!
EMERGENCY LIGHTING AND EXIT SIGNS, SHALL BE PROVIDED AS DIRECTED BY THE FIRE MARSHAL, AND SHALL BE WIRED PER NEC 700-12F.

NOTE!
SMOKE DETECTORS SHALL BE MOUNTED NOT LESS THAN 90" ABOVE FINISHED FLOOR AND SHALL BE THE IONIZATION TYPE, INTERLOCKED TOGETHER, POWERED FROM EACH STORE PANEL W/BATTERY BACKUP



LIFE SAFETY PLAN

NE

NICHOLAS PAUL GEISLER ARCHITECT
N.C.A.R.B. Certified
Lake City, FL 32055-4386
PHONE: 386-755-9021



DATE:
COMM:

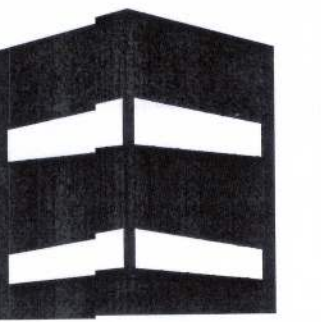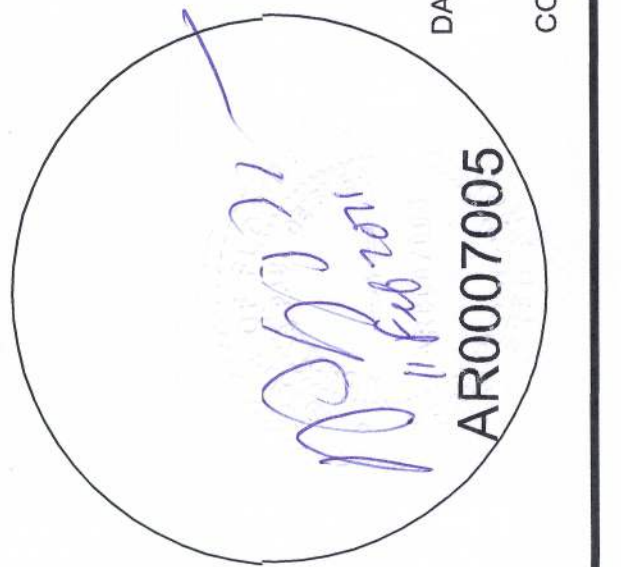

CONCEPT CONSTRUCTION

License#: GC1515491
ph: 386-75-8887
fx: 386-75-1919

295 NW Commons Loop
Suite 115/23
Lake City, FL 32055

www.conceptconstruction.net

DOLLAR GENERAL®

LAKE CITY, FLORIDA

STORE # 12851

2010 PROTOTYPE - PLAN "C", 100 SQ FT

DATE 09/07/2010

DESIGN 09/07/2010 BENZ DRAFTING.DESIGN
REVISION 11/17/10 BENZ DRAFTING.DESIGN

SHEET NUMBER

LSP-1