


35'5" 20' 10' 8' 5'5"

Lewis Residence Addition

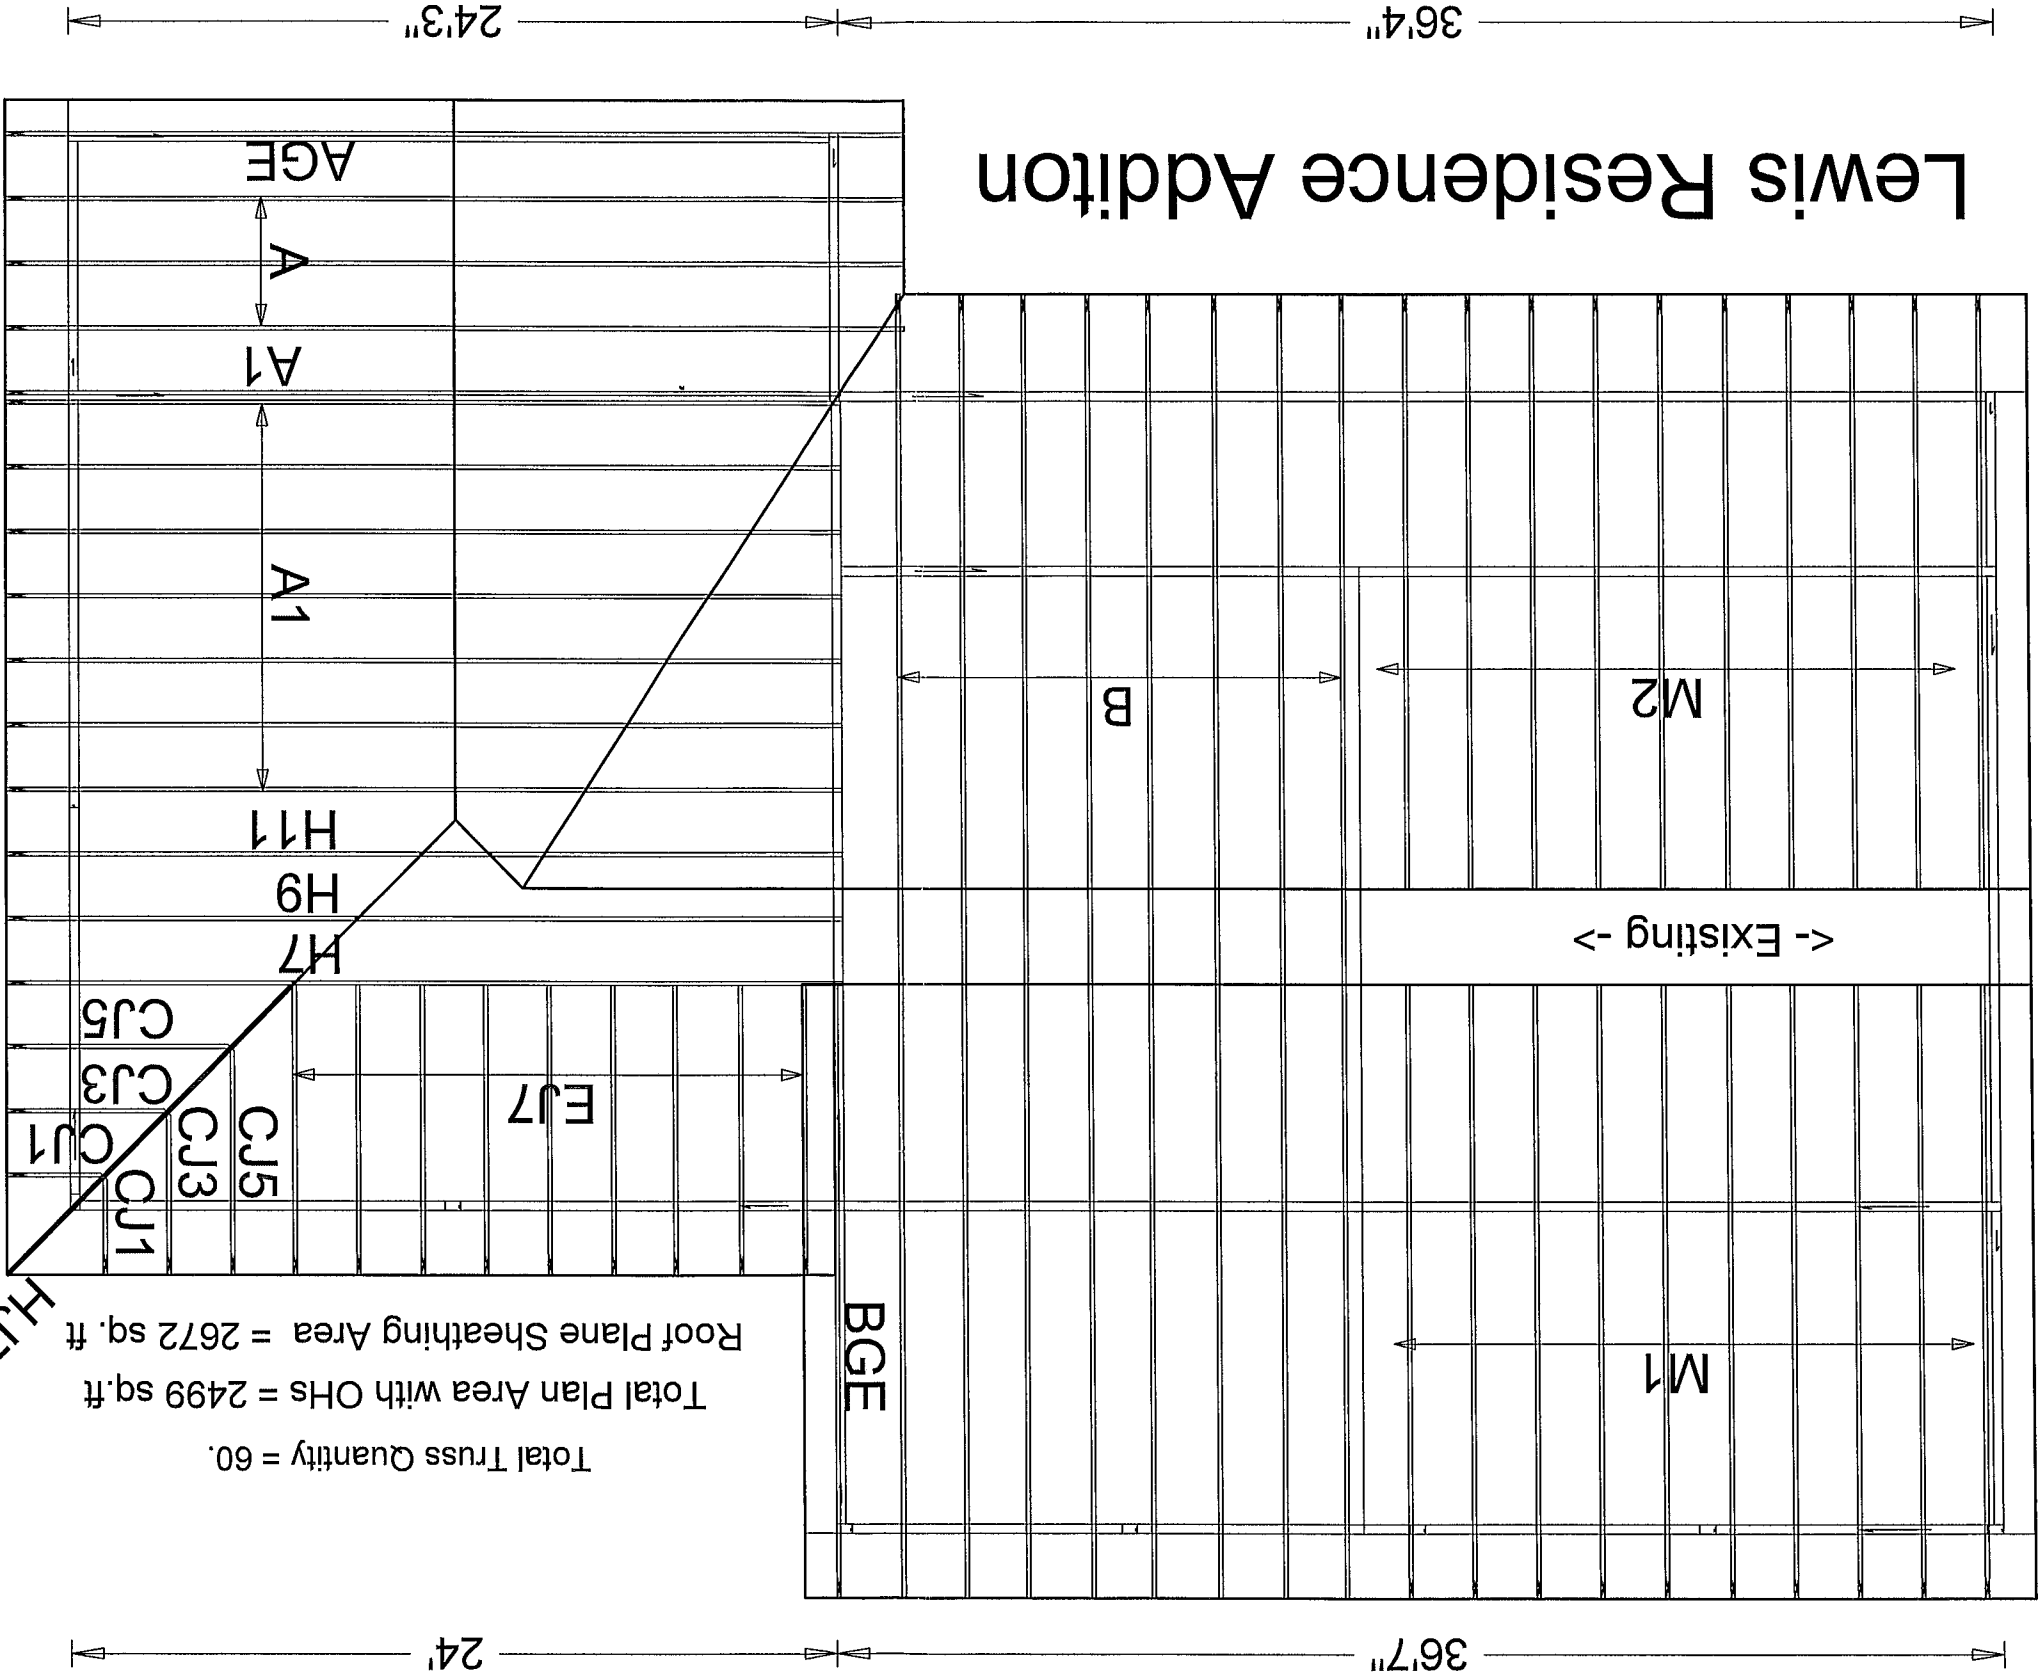

CUSTOMER: BRYAN ZECHER
JOB NAME: Jim & Karen Lewis Remodel
JOB NUMB: 14-011
DESIGNER: Jon Williams
SALESMAN: Curt V Burlingame

Created : 01-23-2014
<Not Found>

