
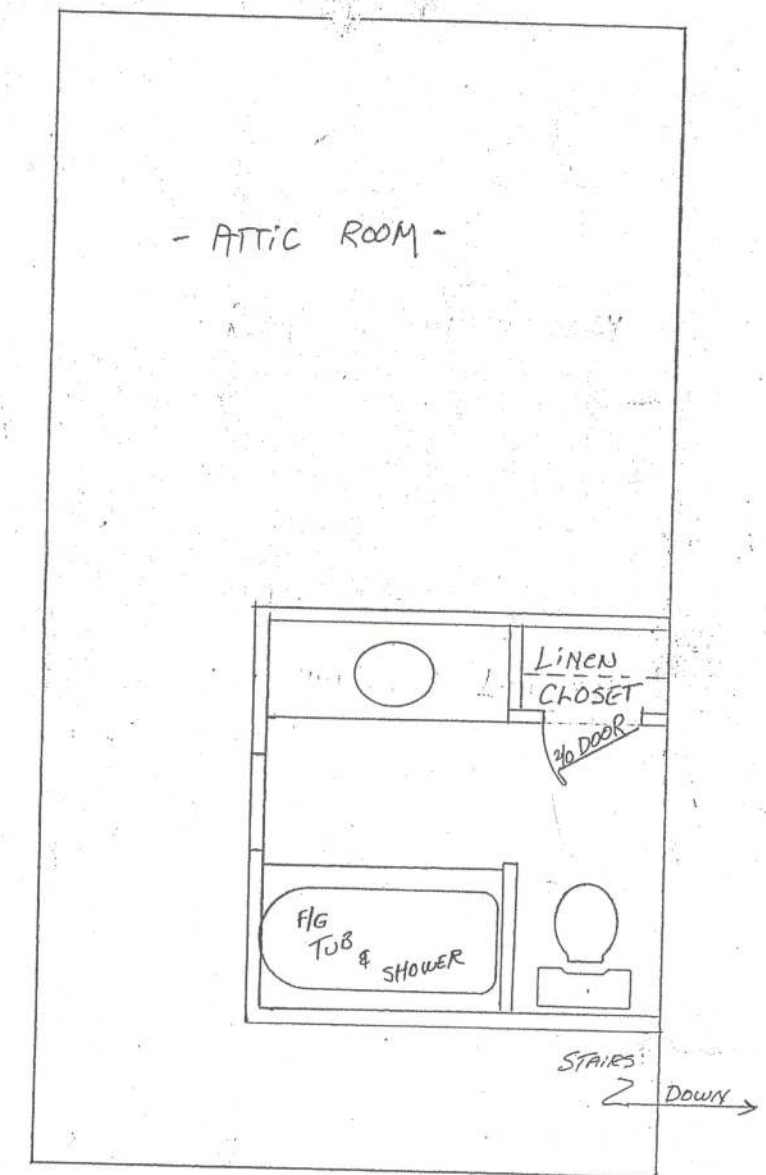


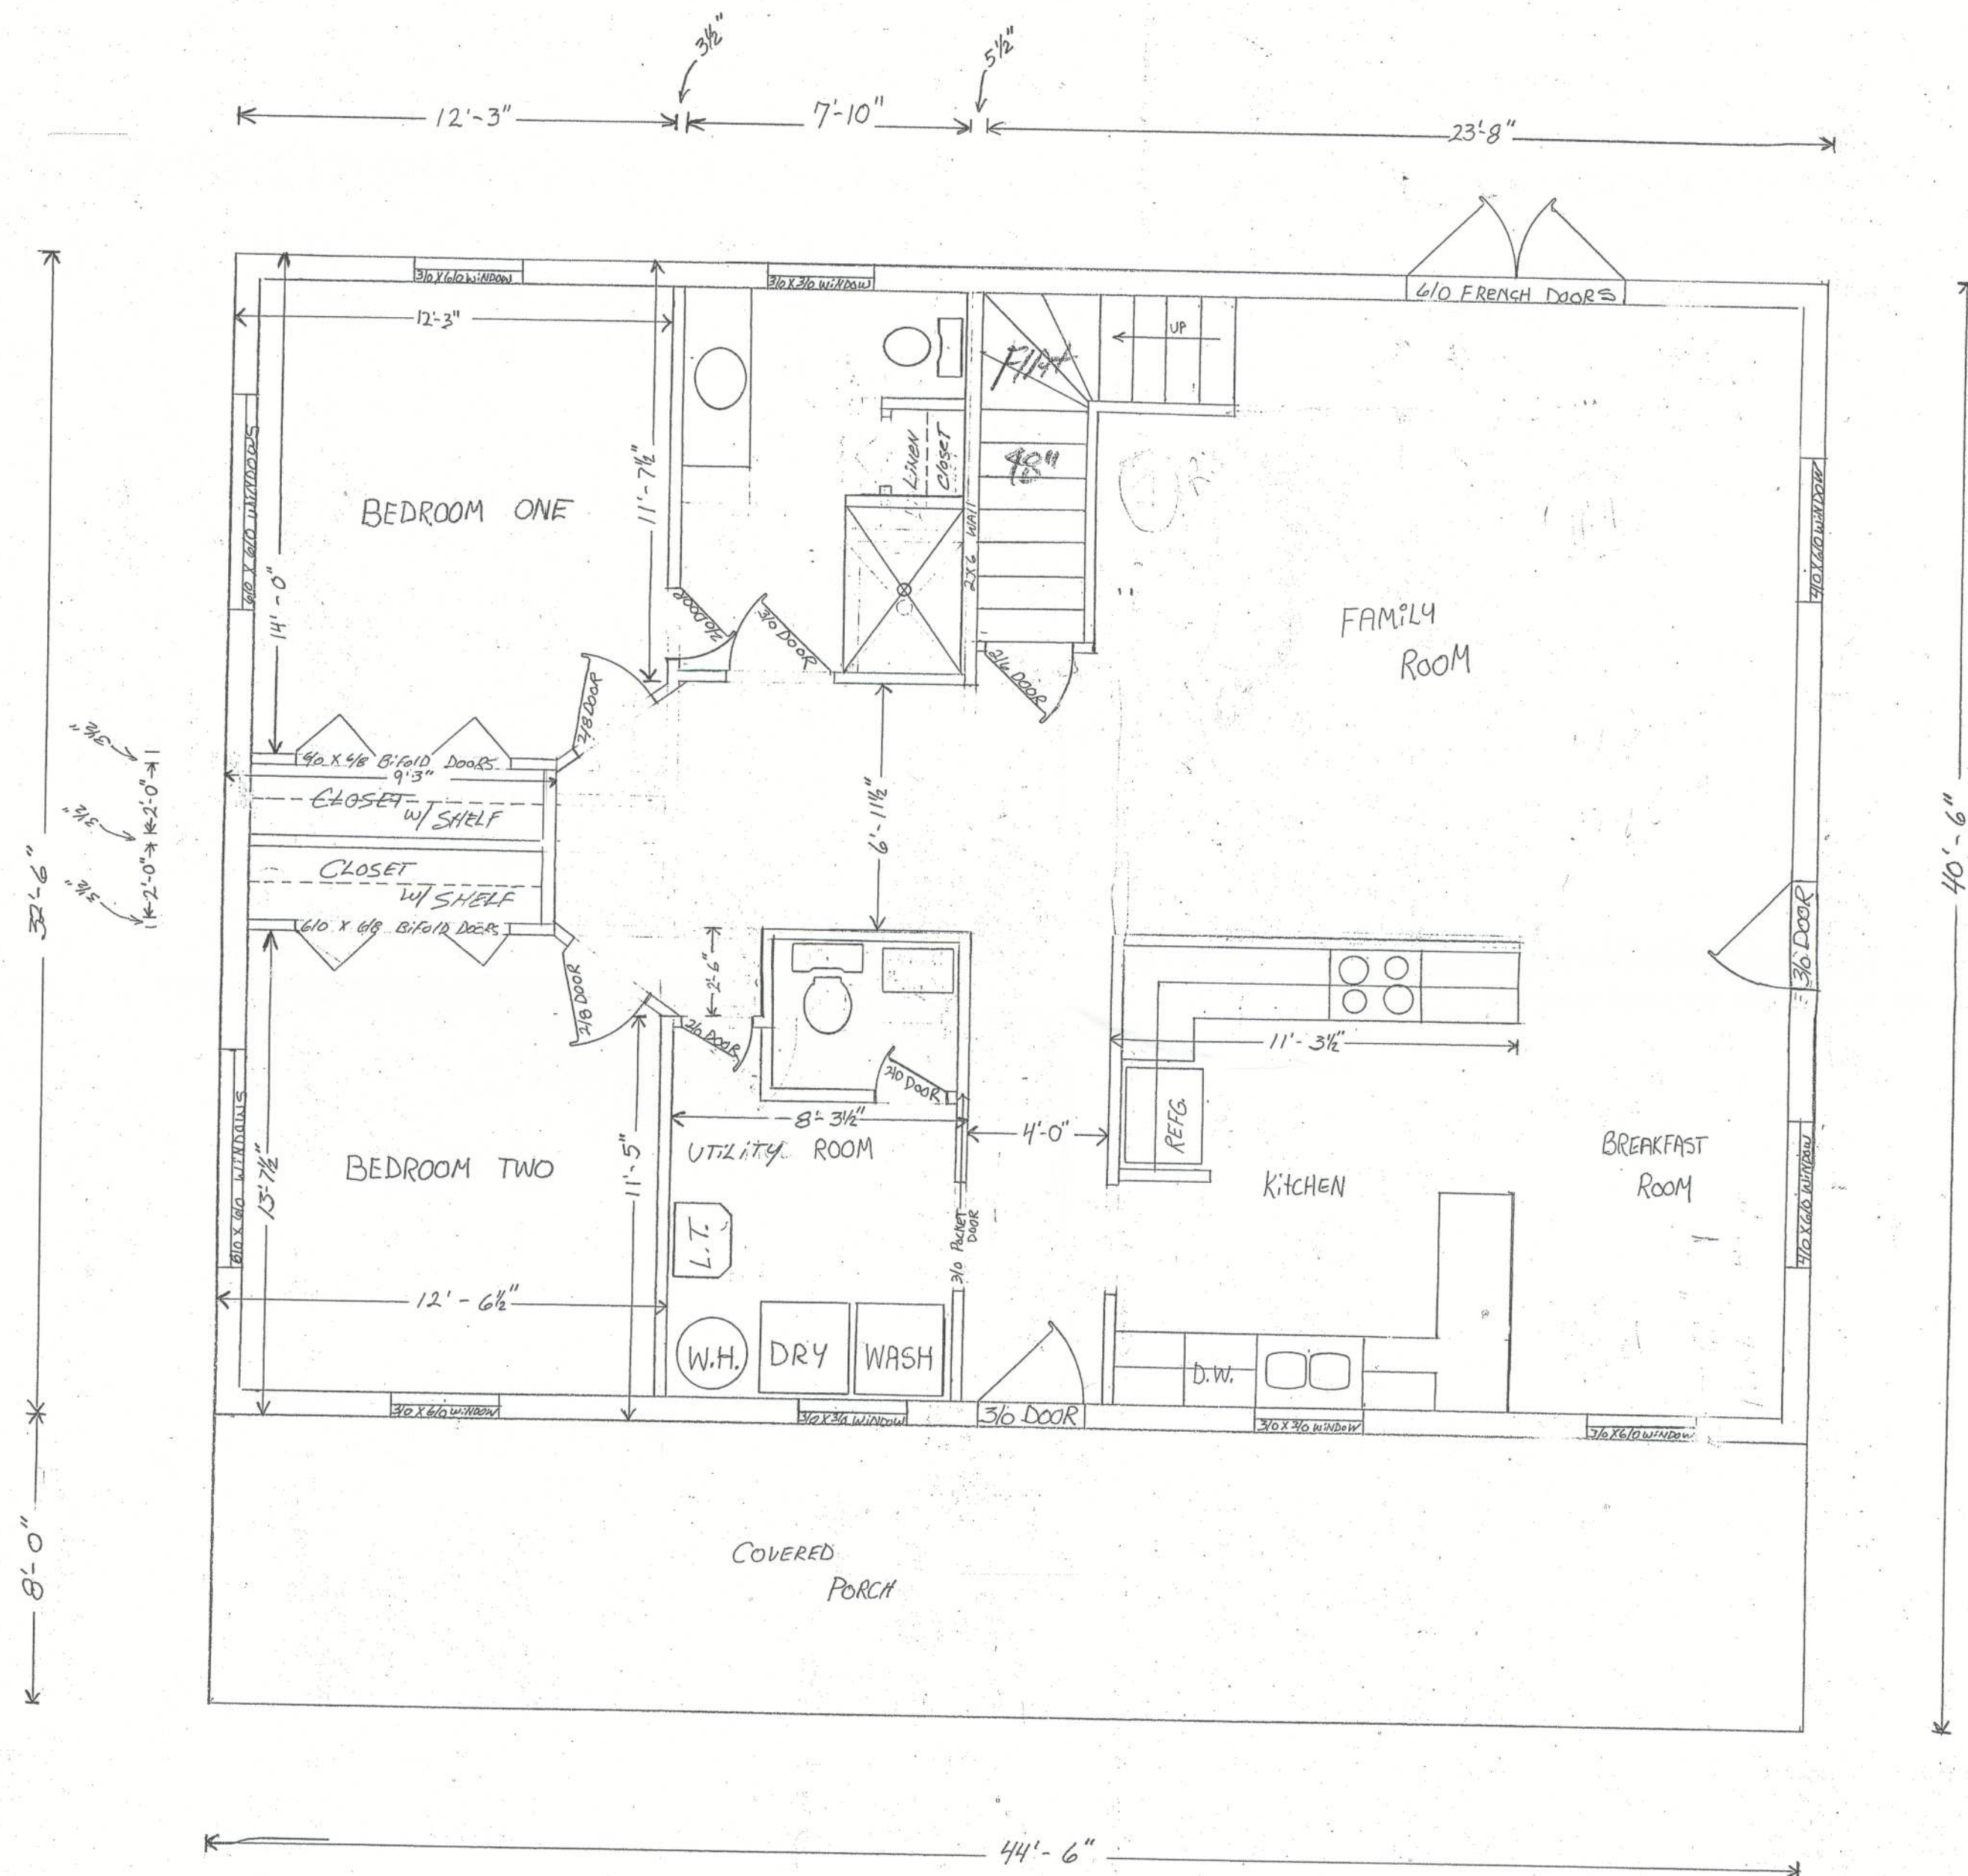

1446 SQ. FT. HEATED
 356 " " PORCH
 1802 SQ. FT. UNDER ROOF

SCALE
 1/4" = 1'-0"

GARY JOHNSON CONSTRUCTION
 P. O. BOX 1016
 LAKE CITY, FL 32056-1016
 (904) 752-3444